



F.A.U. RTE.	SECTION	COUNTY	TOTAL SHEETS	SHEET NO.
9089	02-00180-01-PV	MADISON	28	10
FED. ROAD DIST. NO.	ILLINOIS	FED. AID PROJECT		
CONTRACT NO. 97251				

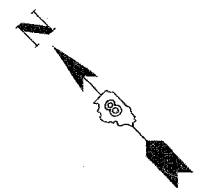

FINAL SURVEYED	BY	DATE
SURVEY PLOTTED		
NOTE BOOK		
TEMPLATE		
AREAS CHECKED		
NO.		

ORIGINAL SURVEYED	BY	DATE
SURVEY PLOTTED		
NOTE BOOK		
TEMPLATE		
AREAS CHECKED		
NO.		

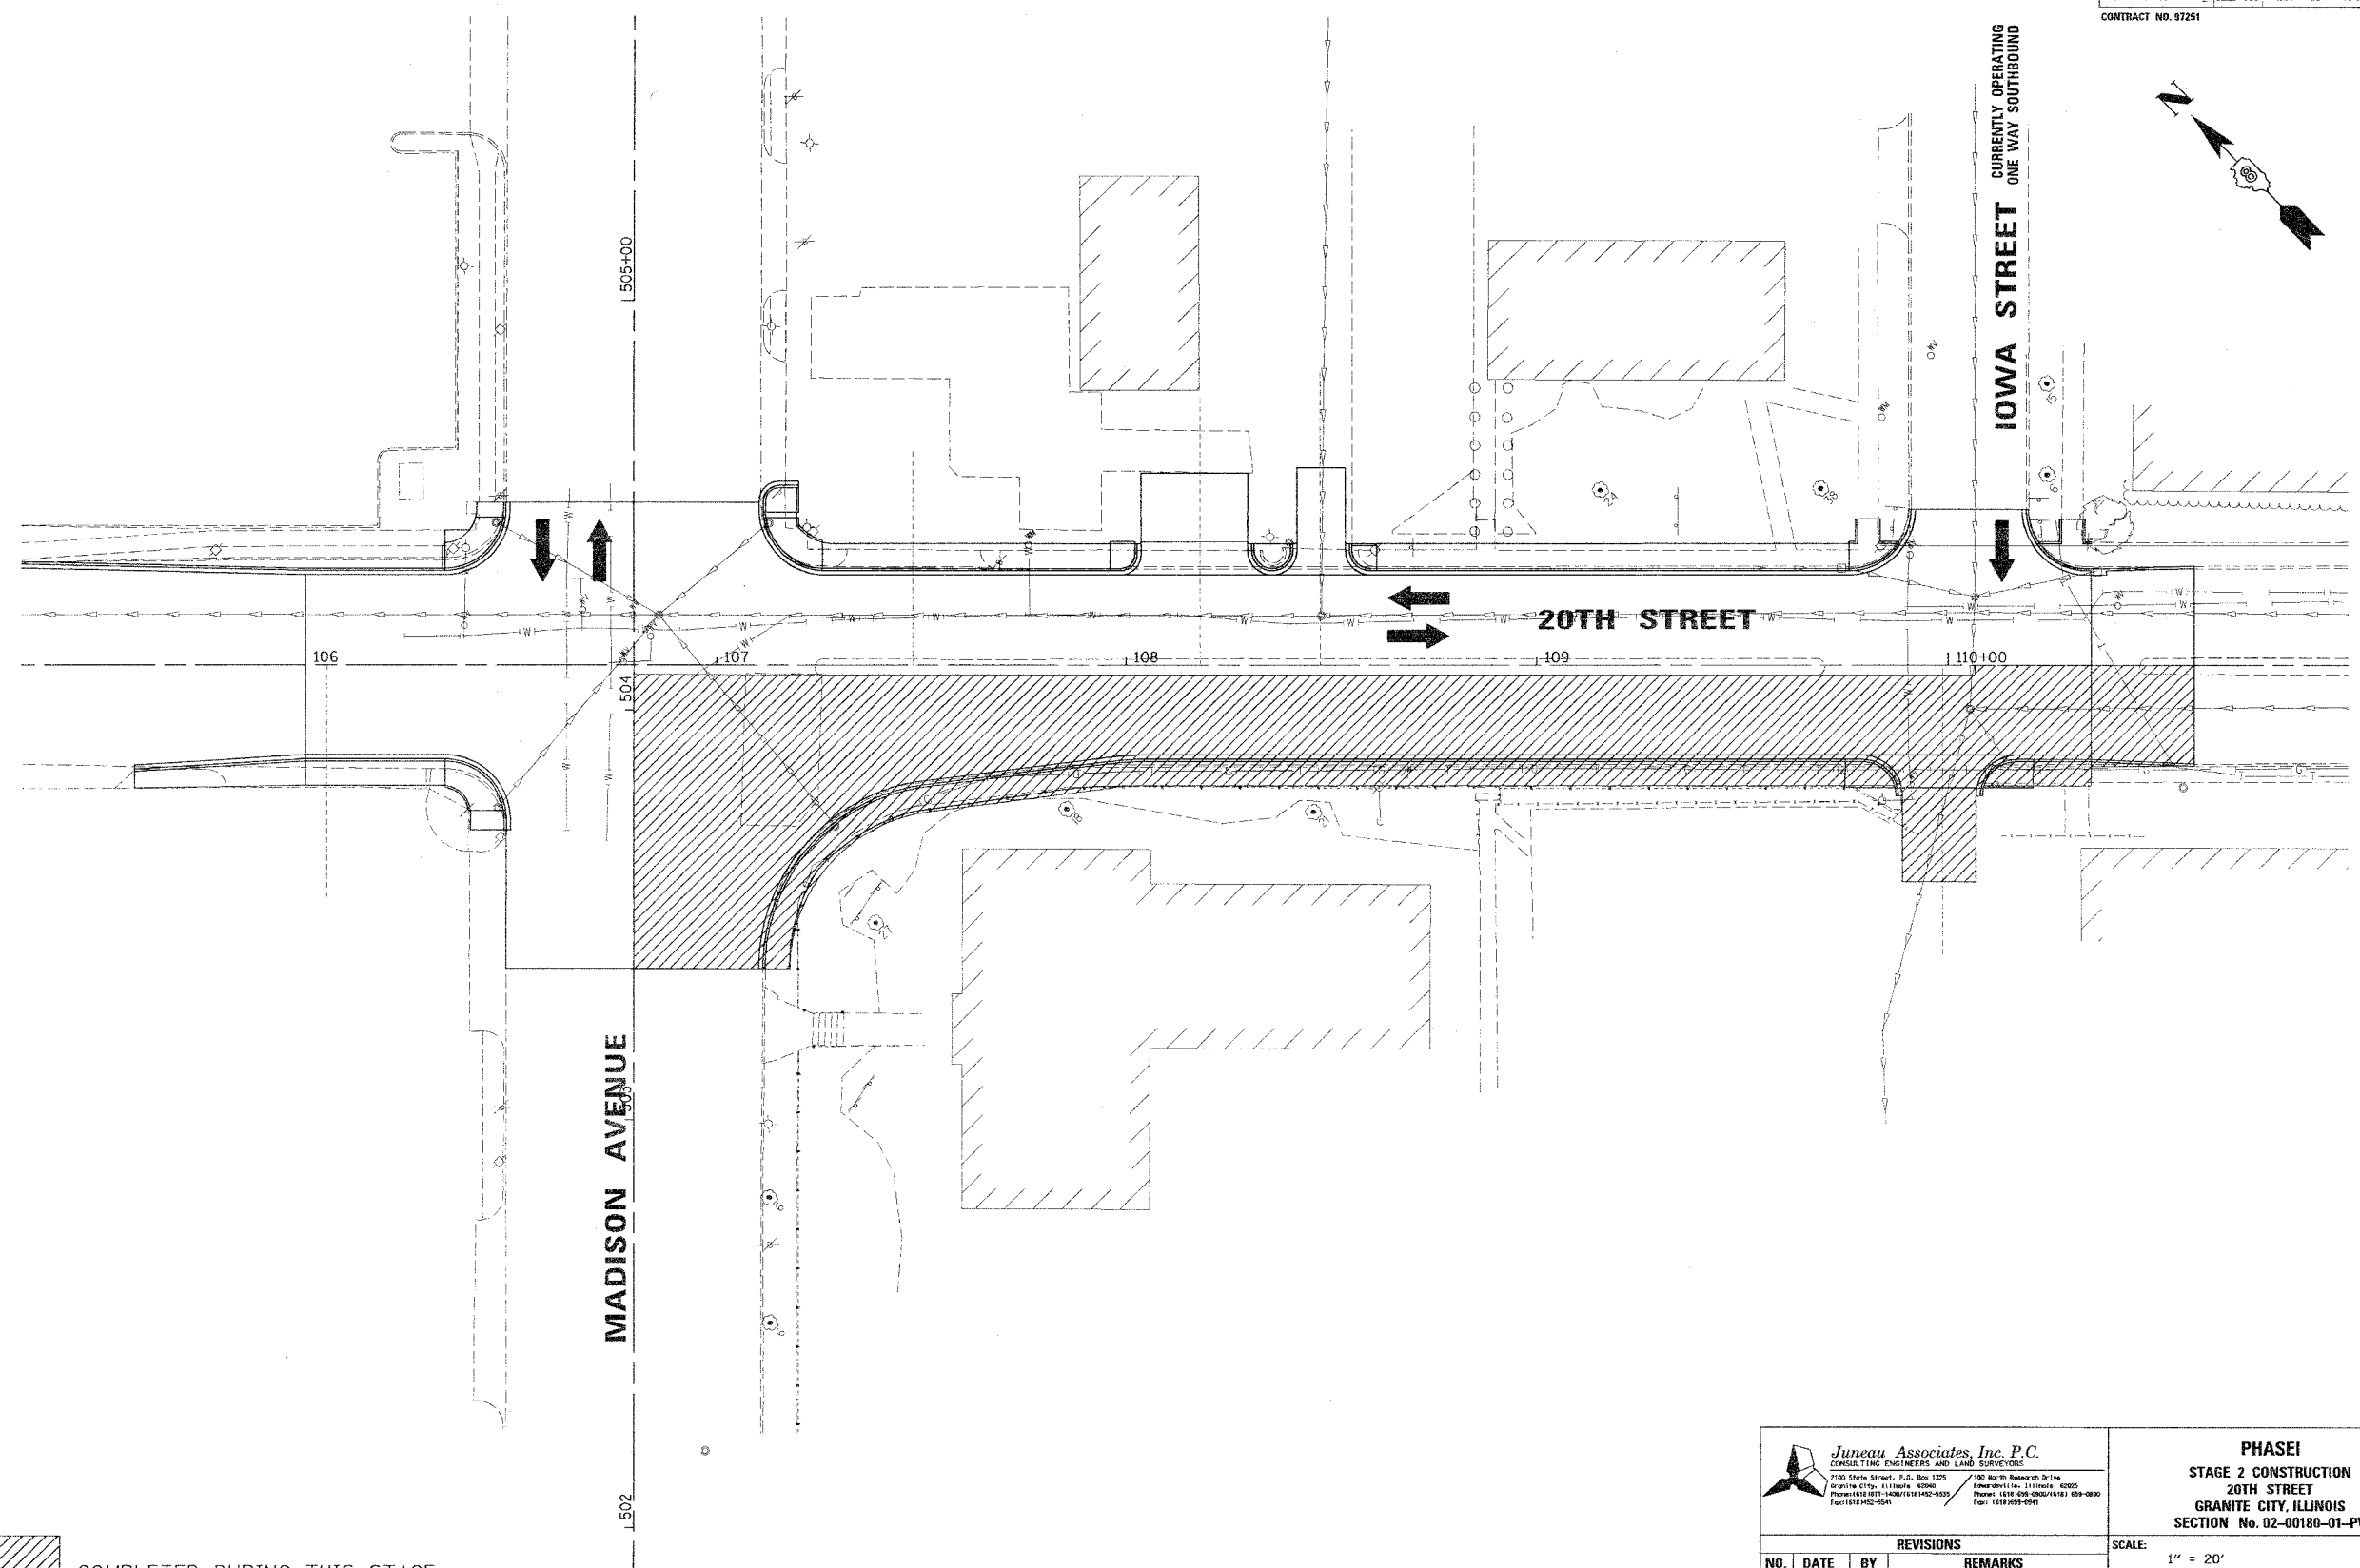

COMPLETED DURING THIS STAGE

Juneau Associates, Inc. P.C. <small>CONSULTING ENGINEERS AND LAND SURVEYORS</small> <small>2100 State Street, P.O. Box 1225 Granite City, IL 62040 Phone: 618-938-1400 Fax: 618-938-5541</small>		PHASE I STAGE 2 CONSTRUCTION 20TH STREET GRANITE CITY, ILLINOIS SECTION No. 02-00180-01-PV																	
<table border="1"> <thead> <tr> <th colspan="4">REVISIONS</th> </tr> <tr> <th>NO.</th> <th>DATE</th> <th>BY</th> <th>REMARKS</th> </tr> </thead> <tbody> <tr> <td> </td> <td> </td> <td> </td> <td> </td> </tr> <tr> <td> </td> <td> </td> <td> </td> <td> </td> </tr> </tbody> </table>		REVISIONS				NO.	DATE	BY	REMARKS									SCALE: 1" = 20' DSN. BY: RGL DATE: 02/18/05 DWN. BY: WRC DATE: 02/18/05 CHK'D: BFK DATE: 02/18/05	
REVISIONS																			
NO.	DATE	BY	REMARKS																
DWG. NO. E030204		JOB NO. E030204 DGN. NAME: STAGE 2 OF 28 SHTS																	