


BY	DATE
FINAL SURVEYED	
SURVEY PLOTTED	
NOTE BOOK	
TEMPLATE	
AREAS	
CHECKED	
NO.	

BY	DATE
ORIGINAL SURVEYED	
SURVEY PLOTTED	
NOTE BOOK	
TEMPLATE	
AREAS	
CHECKED	
NO.	

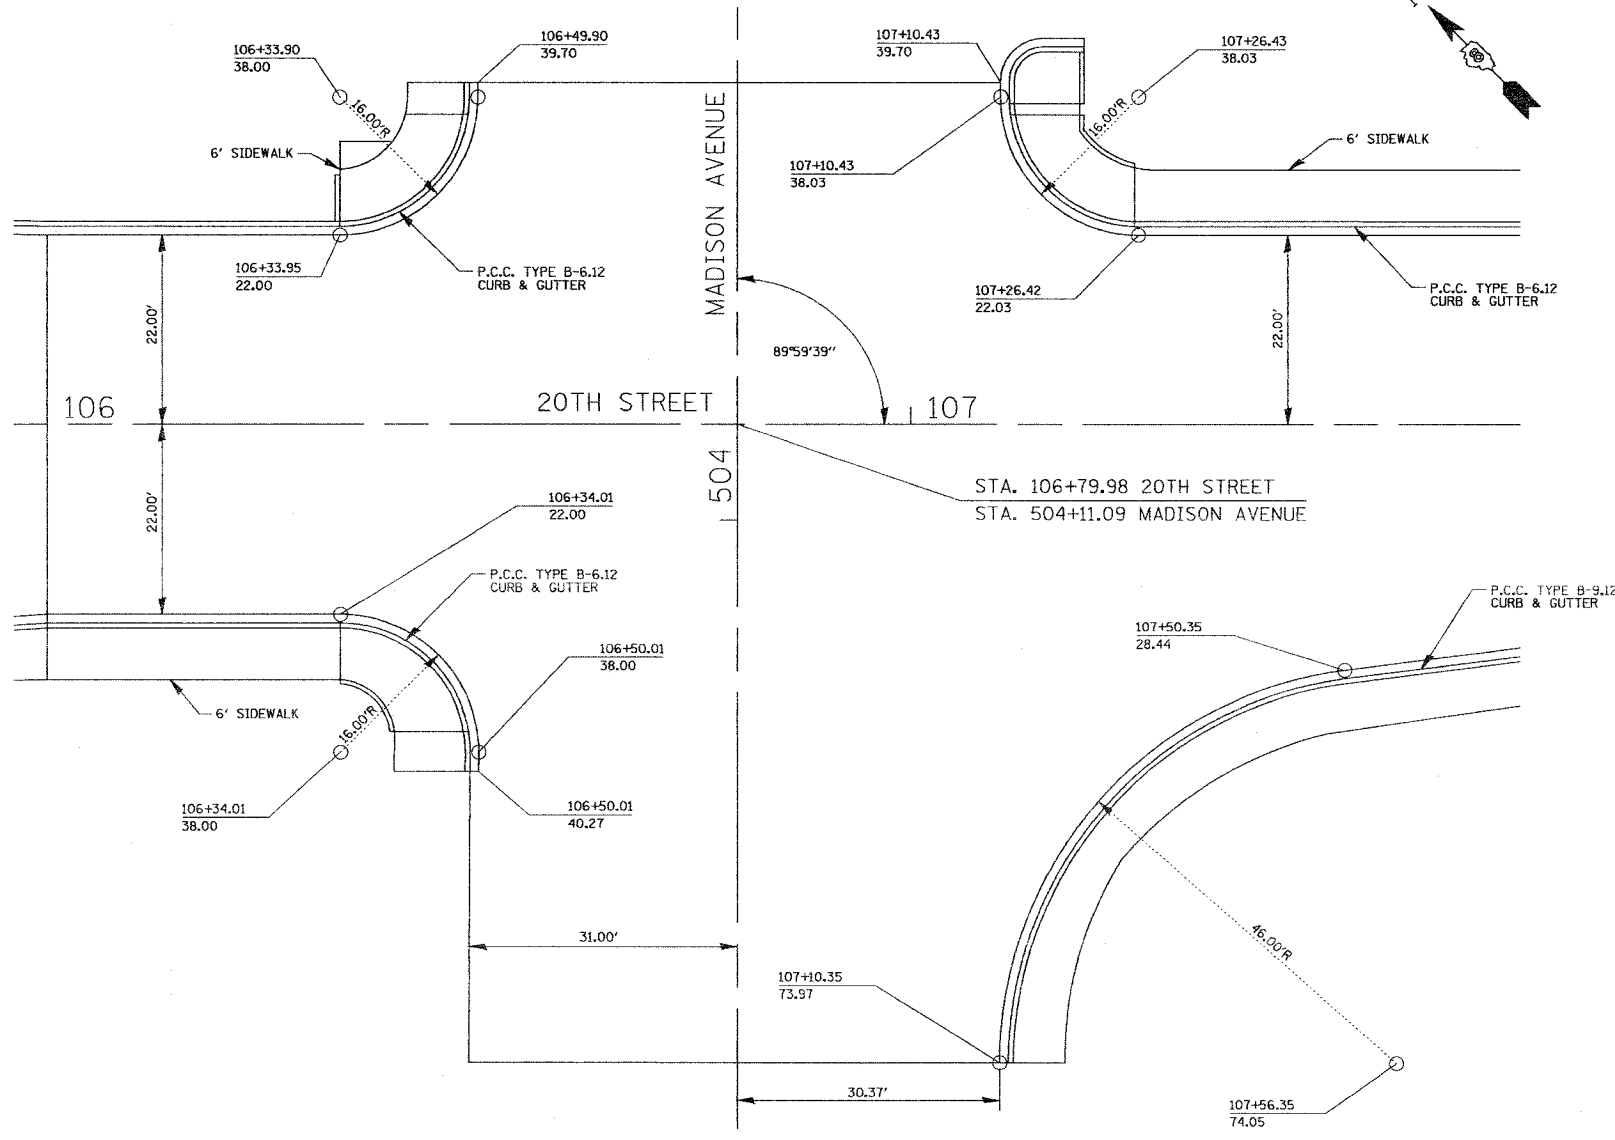

N QUADRANT

STATIONING ALONG 20TH STREET	OFFSET TO E.O.P. FOOT	E.O.P. ELEVATION FOOT	STATIONING ALONG MADISON AVENUE	OFFSET TO E.O.P. FOOT	DISTANCE ALONG RAD. FOOT
106+33.95	22.00	421.70	504+33.08	46.03	0.000
106+43.31	25.05	421.56	504+36.14	36.68	10.00
106+49.10	33.00	421.42	504+44.09	30.88	20.00
106+49.90	38.00	421.45	504+49.08	30.08	25.07

W QUADRANT

STATIONING ALONG 20TH STREET	OFFSET TO E.O.P. FOOT	E.O.P. ELEVATION FOOT	STATIONING ALONG MADISON AVENUE	OFFSET TO E.O.P. FOOT	DISTANCE ALONG RAD. FOOT
106+34.01	22.00	421.54	503+89.08	45.97	0.000
106+43.37	25.03	421.64	503+86.06	36.61	10.00
106+49.19	32.96	421.73	503+78.13	30.78	20.00
106+50.01	38.00	421.78	503+73.08	29.97	25.13

E QUADRANT

STATIONING ALONG 20TH STREET	OFFSET TO E.O.P. FOOT	E.O.P. ELEVATION FOOT	STATIONING ALONG MADISON AVENUE	OFFSET TO E.O.P. FOOT	DISTANCE ALONG RAD. FOOT
107+26.42	22.03	421.62	504+33.12	46.43	0.000
107+17.06	25.06	421.54	504+36.15	37.07	10.00
107+11.24	32.99	421.46	504+44.08	31.25	20.00
107+10.43	38.03	421.42	504+49.12	30.44	25.12

S QUADRANT

STATIONING ALONG 20TH STREET	OFFSET TO E.O.P. FOOT	E.O.P. ELEVATION FOOT	STATIONING ALONG MADISON AVENUE	OFFSET TO E.O.P. FOOT	DISTANCE ALONG RAD. FOOT
107+50.35	28.44	421.28	503+82.66	70.37	0.000
107+40.66	30.80	421.23	503+80.29	60.68	10.00
107+31.70	35.21	421.18	503+75.89	51.72	20.00
107+23.90	41.44	421.13	503+69.65	43.92	30.00
107+17.63	49.20	421.21	503+61.89	37.65	40.00
107+13.18	58.14	421.29	503+52.95	33.21	50.00
107+10.77	67.82	421.37	503+43.27	30.79	60.00
107+10.35	73.97	421.42	503+37.12	30.37	66.16



Juneau Associates, Inc. P.C.
CONSULTING ENGINEERS AND LAND SURVEYORS
2100 State Street, P.O. Box 1325 Granite City, Illinois 62040
100 North Beaman Drive Granite City, Illinois 62040
Phone: (618) 877-4400 / (618) 877-4401 Fax: (618) 877-4401

GEOMETRICS
F.A.U. ROUTE 9089
20TH STREET (PHASE I)
GRANITE CITY, ILLINOIS
SECTION No. 02-00180-01-PV

REVISIONS				SCALE:	
NO.	DATE	BY	REMARKS	1 Inch = 10 feet	
				DSN. BY: BFK	DATE: 2/18/05
				DWN. BY: JJB	DATE: 2/18/05
				CHK'D: BFK	DATE: 2/18/05
DWG. NO.	JOB NO. E030204			DGN. NAME: GED.01	OF 28 SHTS