

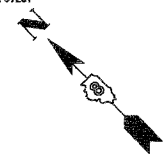


F.A.U. RTE.	SECTION	COUNTY	TOTAL SHEETS	SHEET NO.
9089	02-00180-01-PV	MADISON	28	19
FED. ROAD DIST. NO. ILLINOIS		FED. AID PROJECT		
CONTRACT NO. 97291				

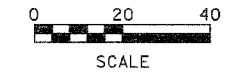

FINAL SURVEY	SURVEYED	BY	DATE
NOTE BOOK	PLOTTED		
AREAS CHECKED			
NO.			

ORIGINAL SURVEY	SURVEYED	BY	DATE
NOTE BOOK	PLOTTED		
AREAS CHECKED			
NO.			

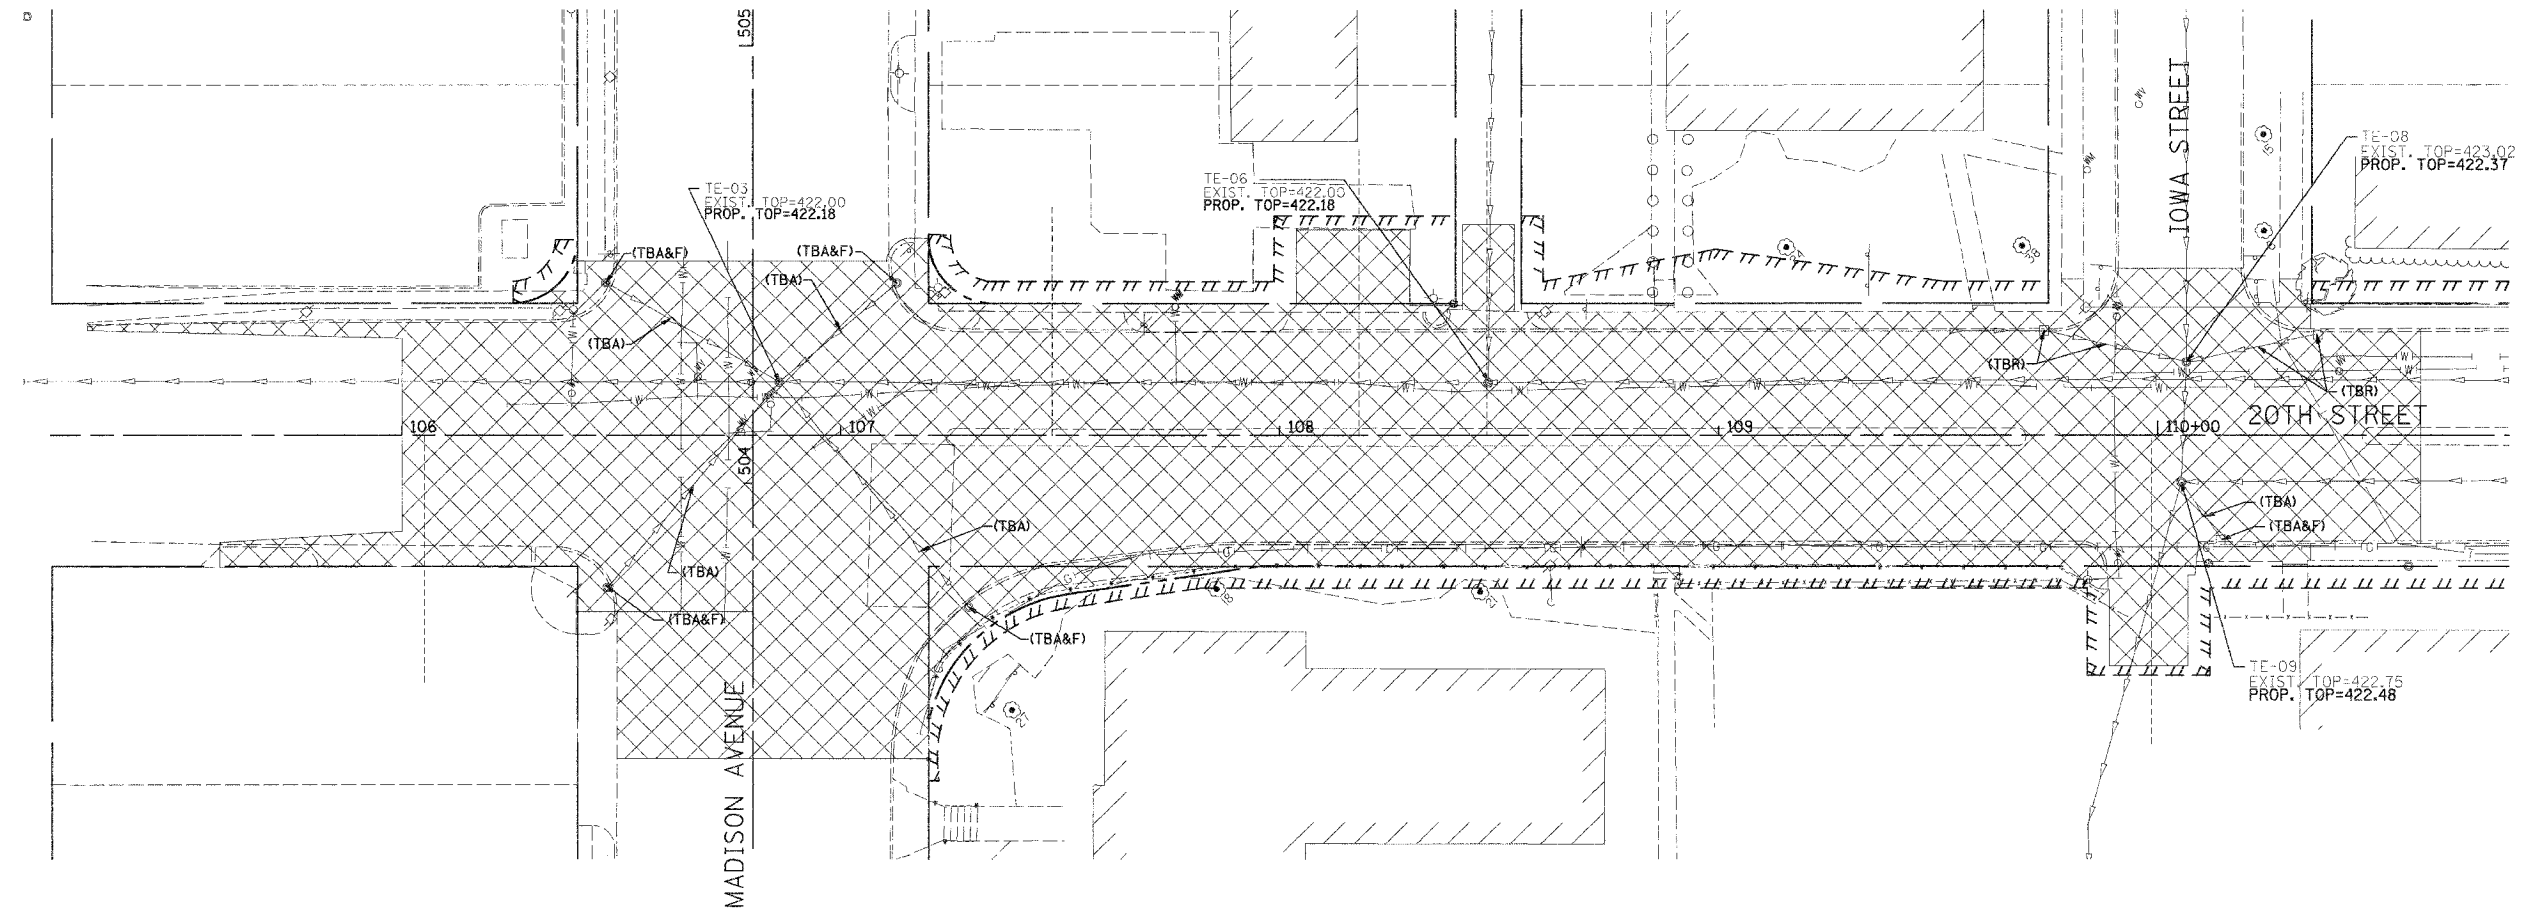

- LEGEND**
- REMOVAL
  - (TBR) - TO BE REMOVED
  - (TBA) - TO BE ABANDONED
  - (TBA&F) - INLET TO BE ABANDONED AND FILLED
  - (TBR&RBO) - TO BE REMOVED AND REPLACED BY OTHERS

**Jureau Associates, Inc. P.C.**  
CONSULTING ENGINEERS AND LAND SURVEYORS  
2100 State Street, P.O. Box 1305 / 100 North Research Dr. 116  
Granite City, Illinois 62040 / Edwardsville, Illinois 62006  
Phone: (618) 952-9541 / (618) 952-9535 / Fax: (618) 952-9541

**REMOVAL**  
**F.A.U. ROUTE 9089**  
**20TH STREET (PHASE I)**  
**GRANITE CITY, ILLINOIS**  
**SECTION No. 02-00180-01-PV**

REVISIONS			
NO.	DATE	BY	REMARKS

SCALE: 1 Inch = 20 feet			
DSN. BY:	BFK	DATE:	2/18/05
DWN. BY:	DAN	DATE:	2/18/05
CHK'D:	BFK	DATE:	2/18/05
DWG. NO.	JOB NO. E030204	DGN. NAME:	REM_01c
		SHEET 19 OF 28 SHTS	