
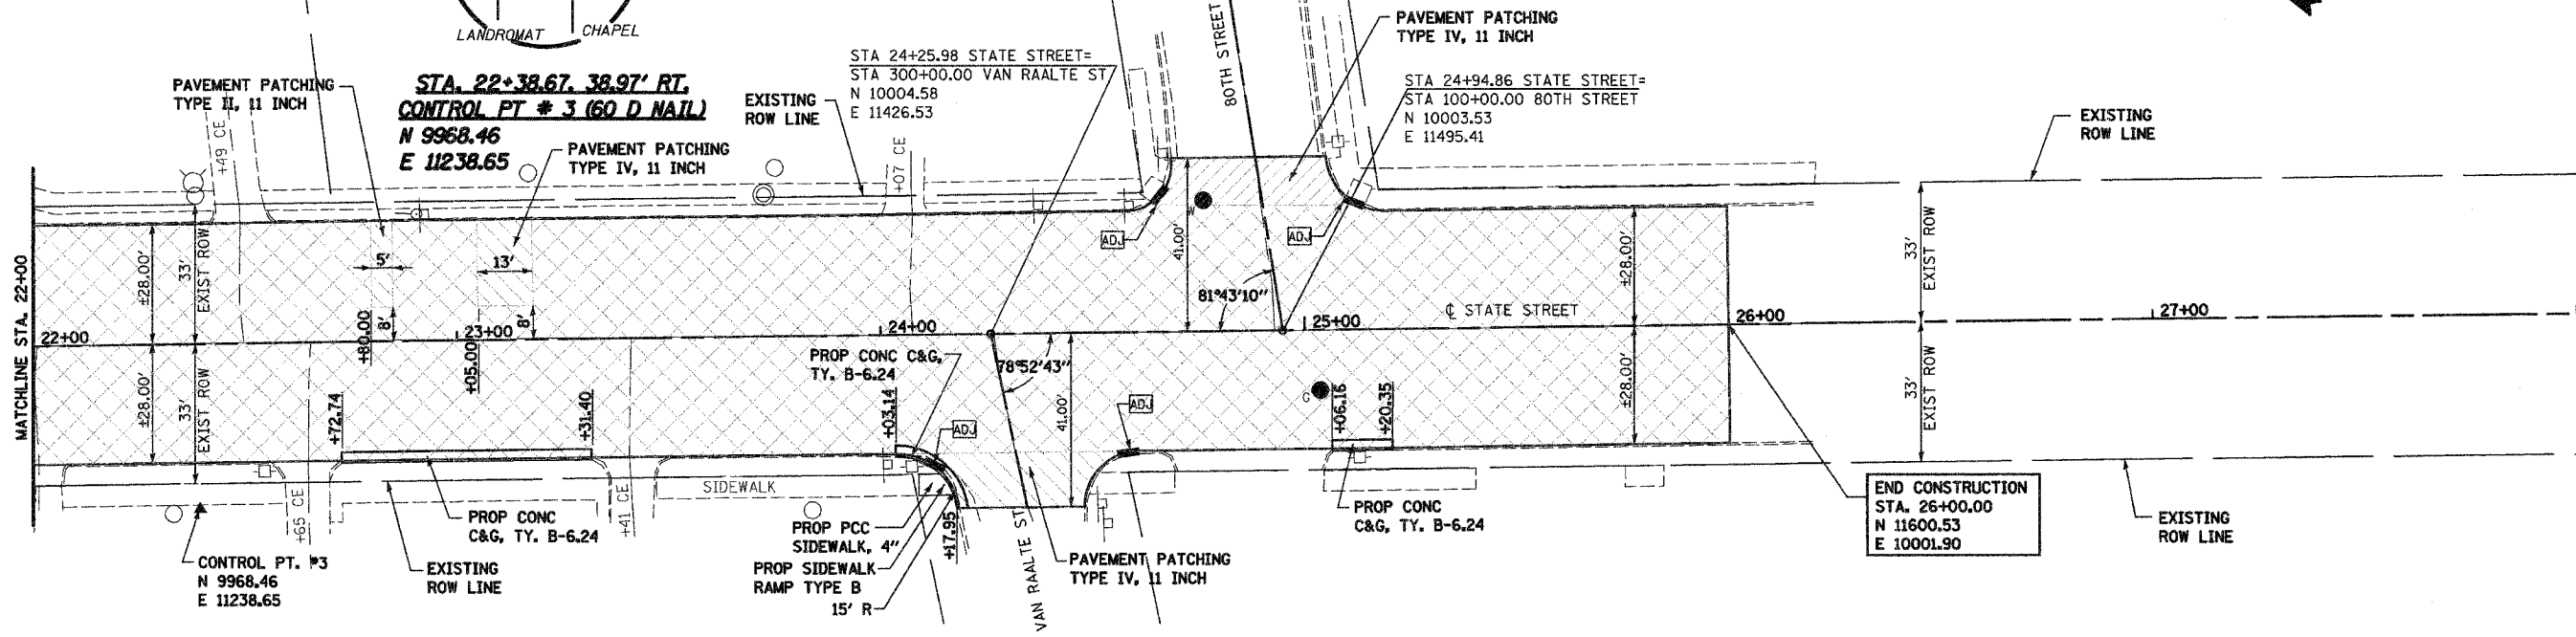
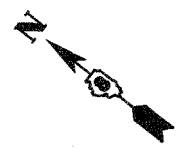






F.A.U. RTE.	SECTION	COUNTY	TOTAL SHEETS	SHEET NO.
9182	00-00186-05-RS	ST CLAIR	11	8
STA. 22+00		STA. 26+20		
FED. ROAD DIST. NO.	ILLINOIS	FED. AID PROJECT		
CONTRACT NO. 97252				

PLAN	SURVEYED	DATE
	ALIGNED	BY
	CHECKED	
	DATE	
	BY	
	DATE	
	BY	
	DATE	

PROFILE	SURVEYED	DATE
	ALIGNED	BY
	CHECKED	
	DATE	
	BY	
	DATE	
	BY	
	DATE	

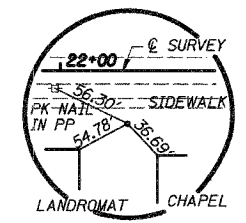

END CONSTRUCTION
 STA. 26+00.00
 N 11600.53
 E 10001.90

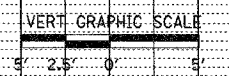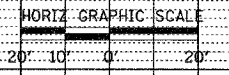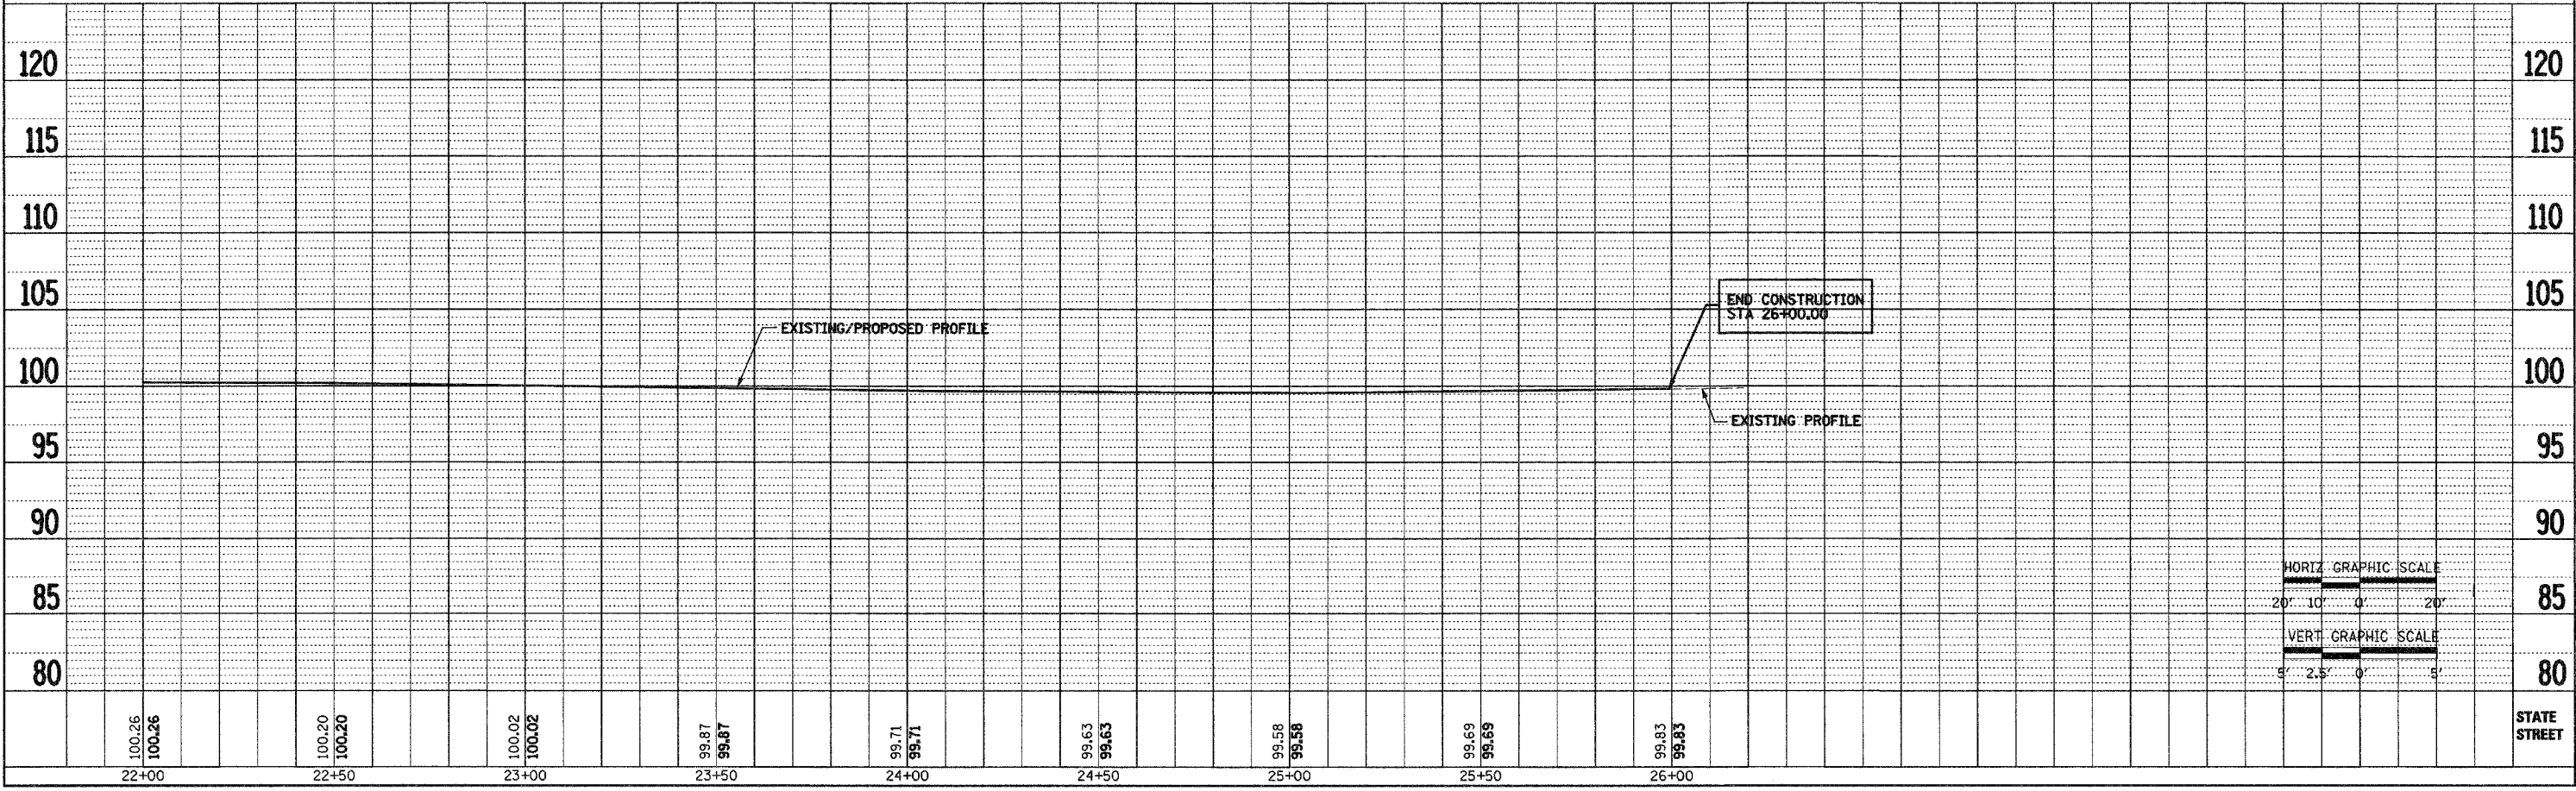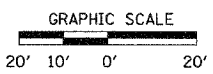

.../08/2005 10:31:08 AM