
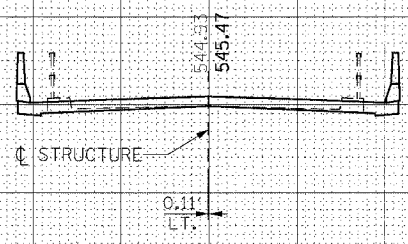
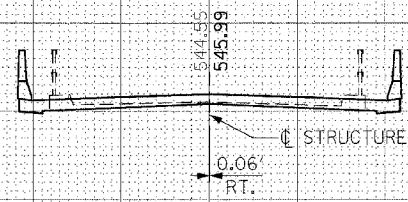


F.A.P. RTE.	SECTION	COUNTY	TOTAL SHEETS	SHEET NO.
322	(11-1VB)-1	UNION	39	15
STA. 584+50		TO STA. 585+25		
FED. ROAD DIST. NO. 7	ILLINOIS	FED. AID PROJECT		
CONTRACT NO. 98488				

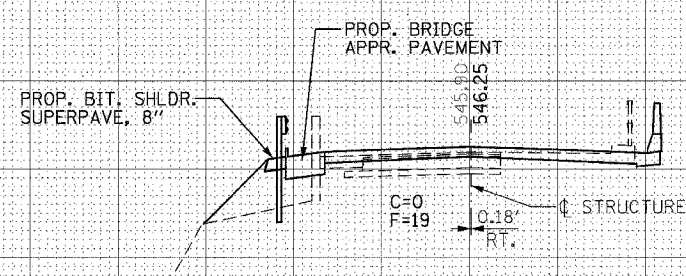

550	585 + 25
545	
540	
550	585 + 00
545	
540	
550	584 + 50
545	
540	

EXISTING R.O.W.

EXISTING R.O.W.

DATE	BY

DATE	BY

DATE	BY

DATE	BY

PLOT DATE = 3/24/2005  
FILE NAME = c:\projects\11-1VB\12-17\12-17.dgn  
PLOT SCALE = 1/8"=1'-0"  
USER NAME = dkterspin