


F.A.P. RTE.	SECTION	COUNTY	TOTAL SHEETS	SHEET NO.
869	(103)I	SALINE	64	4
STA.		TO STA.		
FED. ROAD DIST. NO. -		ILLINOIS	FED. AID PROJECT	

CONTRACT NO. 98896

TYPICAL SECTION

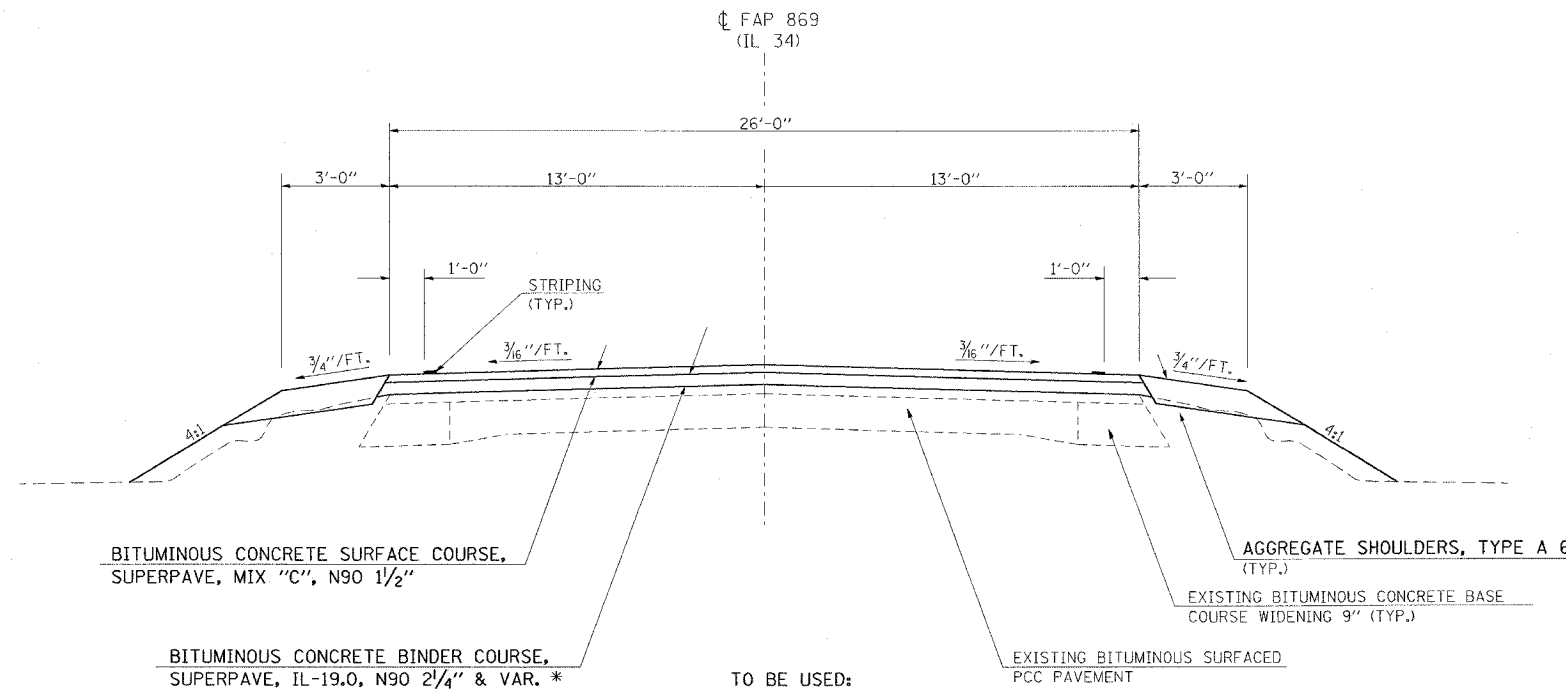


TO BE USED:

- STA. 1023+25 TO STA. 1024+62
- STA. 1029+66 TO STA. 1034+02
- STA. 1046+36 TO STA. 1050+76
- STA. 1053+73 TO STA. 1056+95
- STA. 1061+34 TO STA. 1063+50

* FOR LOCATIONS OF BITUMINOUS CONCRETE BINDER COURSE, SUPERPAVE, IL-19.0, N90 VAR. DEPTH SEE THICKNESS TRANSITION DETAIL ON SHEET 31.

THE EXISTING PAVEMENT IS 6" PCC RESURFACED WITH 9 1/2" OF BITUMINOUS CONCRETE AND WIDENED WITH 13" OF BITUMINOUS CONCRETE

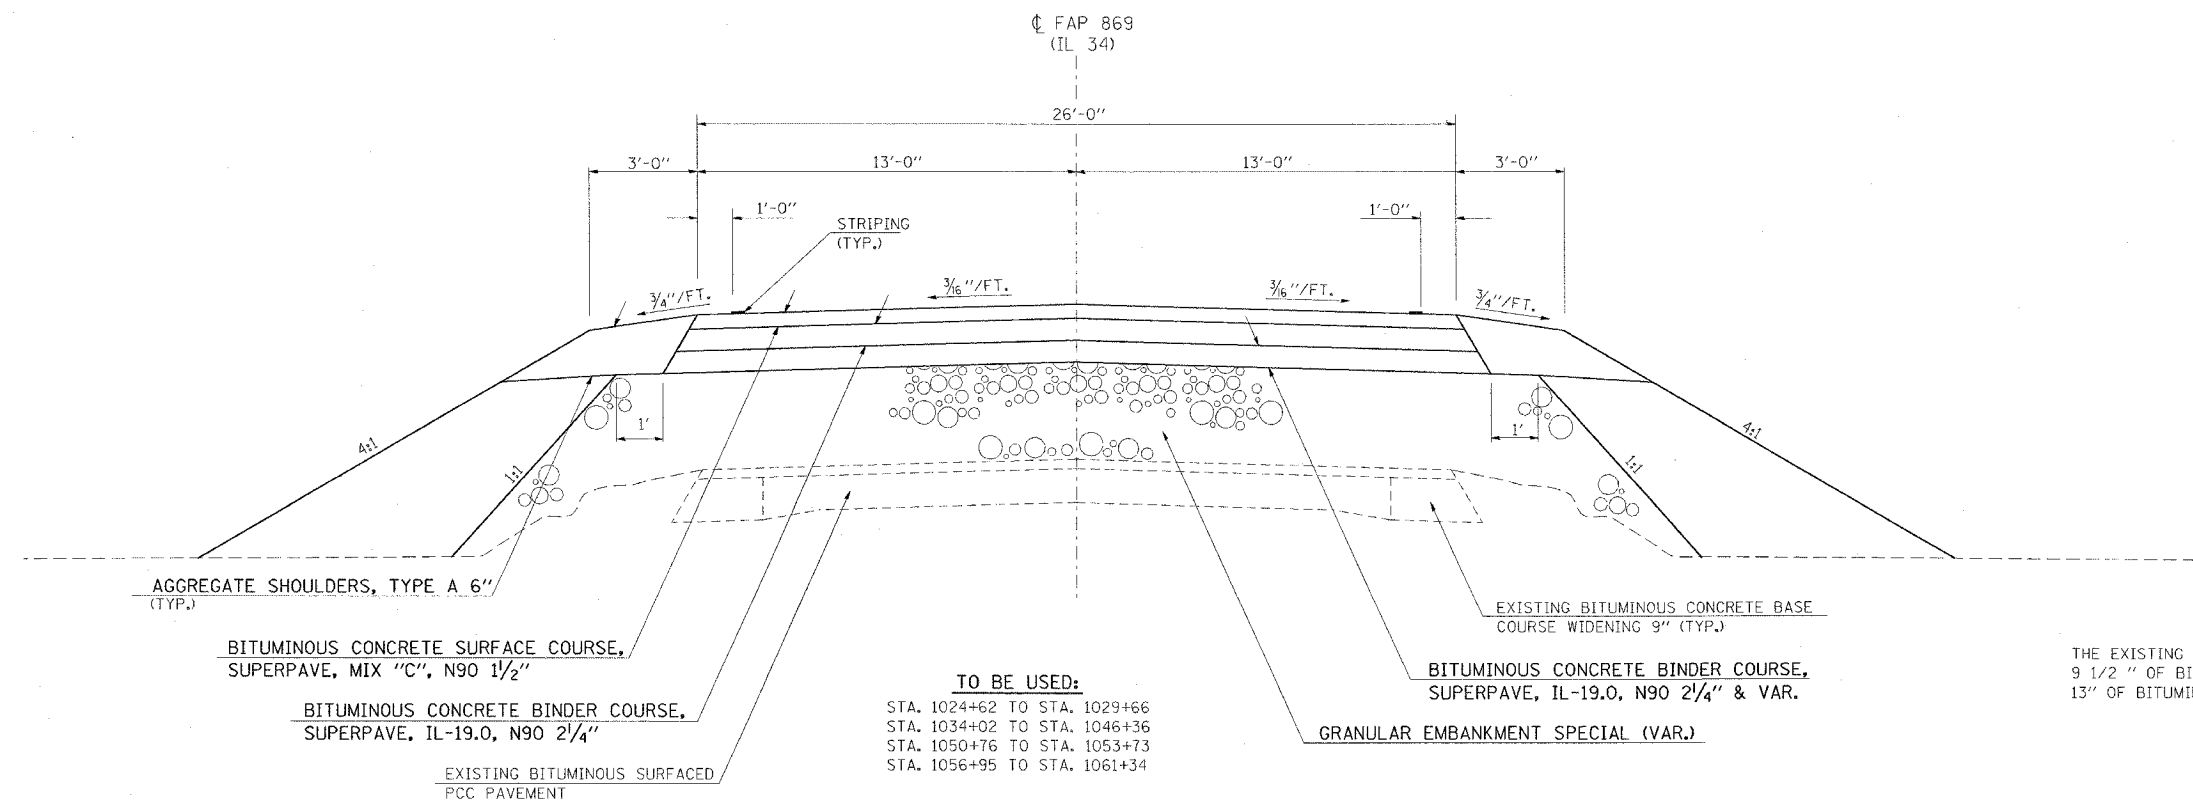

TO BE USED:

- STA. 1024+62 TO STA. 1029+66
- STA. 1034+02 TO STA. 1046+36
- STA. 1050+76 TO STA. 1053+73
- STA. 1056+95 TO STA. 1061+34

THE EXISTING PAVEMENT IS 6" PCC RESURFACED WITH 9 1/2" OF BITUMINOUS CONCRETE AND WIDENED WITH 13" OF BITUMINOUS CONCRETE

FEBRUARY 14, 2005 MORNING
 D903502/D903502P3.DGN