
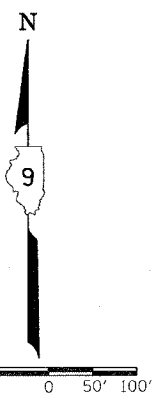
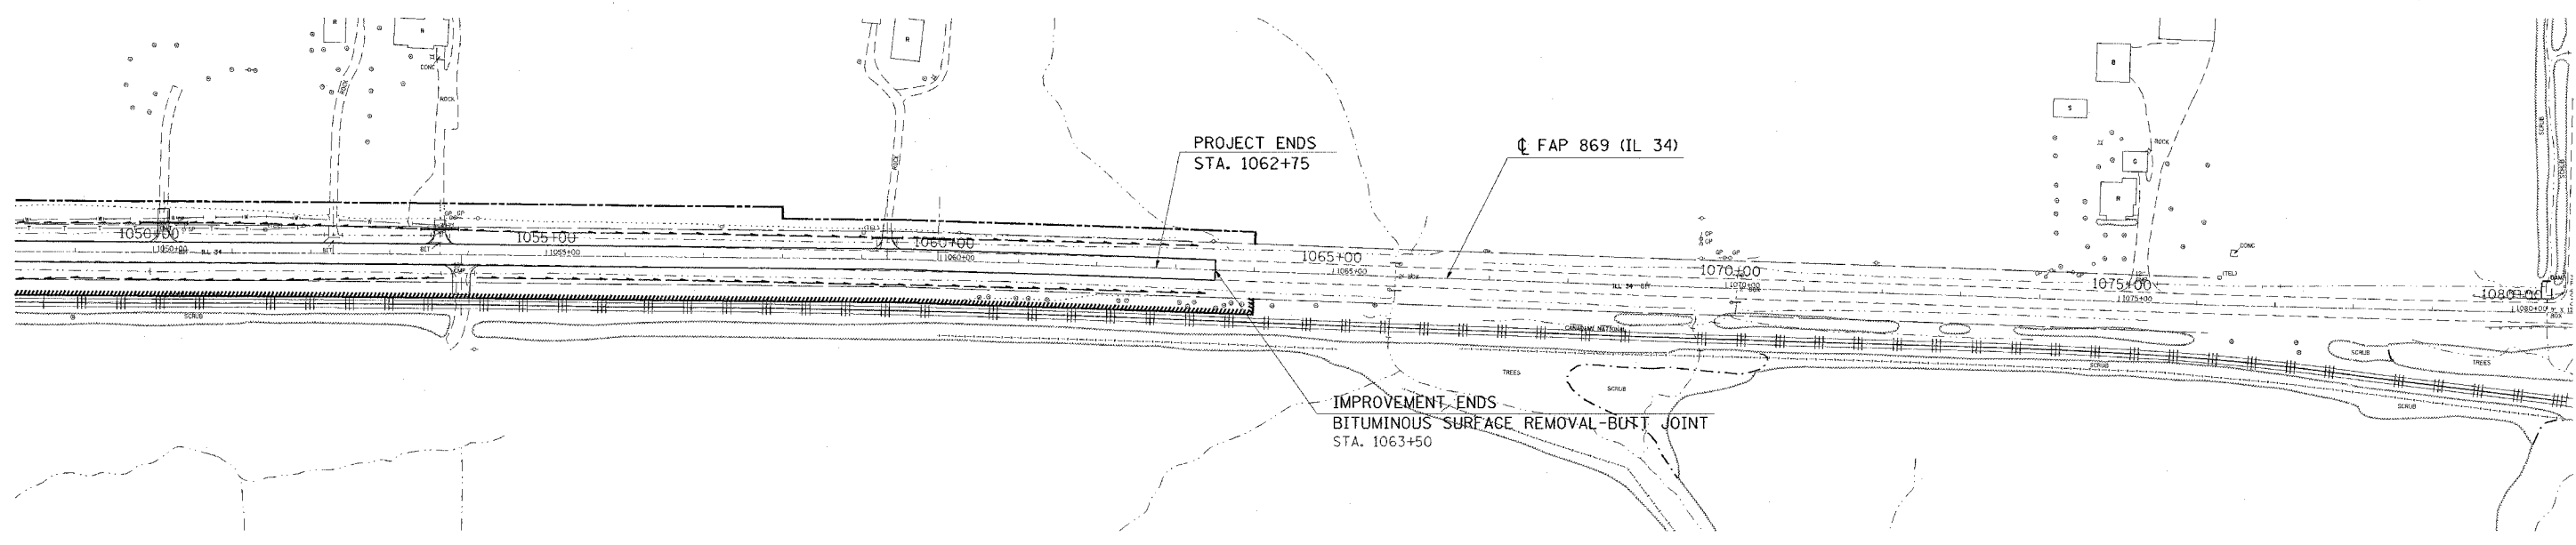


F.A. RTE	SECTION	COUNTY	TOTAL SHEETS	SHEET NO.
869	(103)I	SALINE	64	19
STA.		TO STA.		
FED. ROAD DIST. NO.		ILLINOIS	FED. AID PROJECT	
CONTRACT NO. 98896				

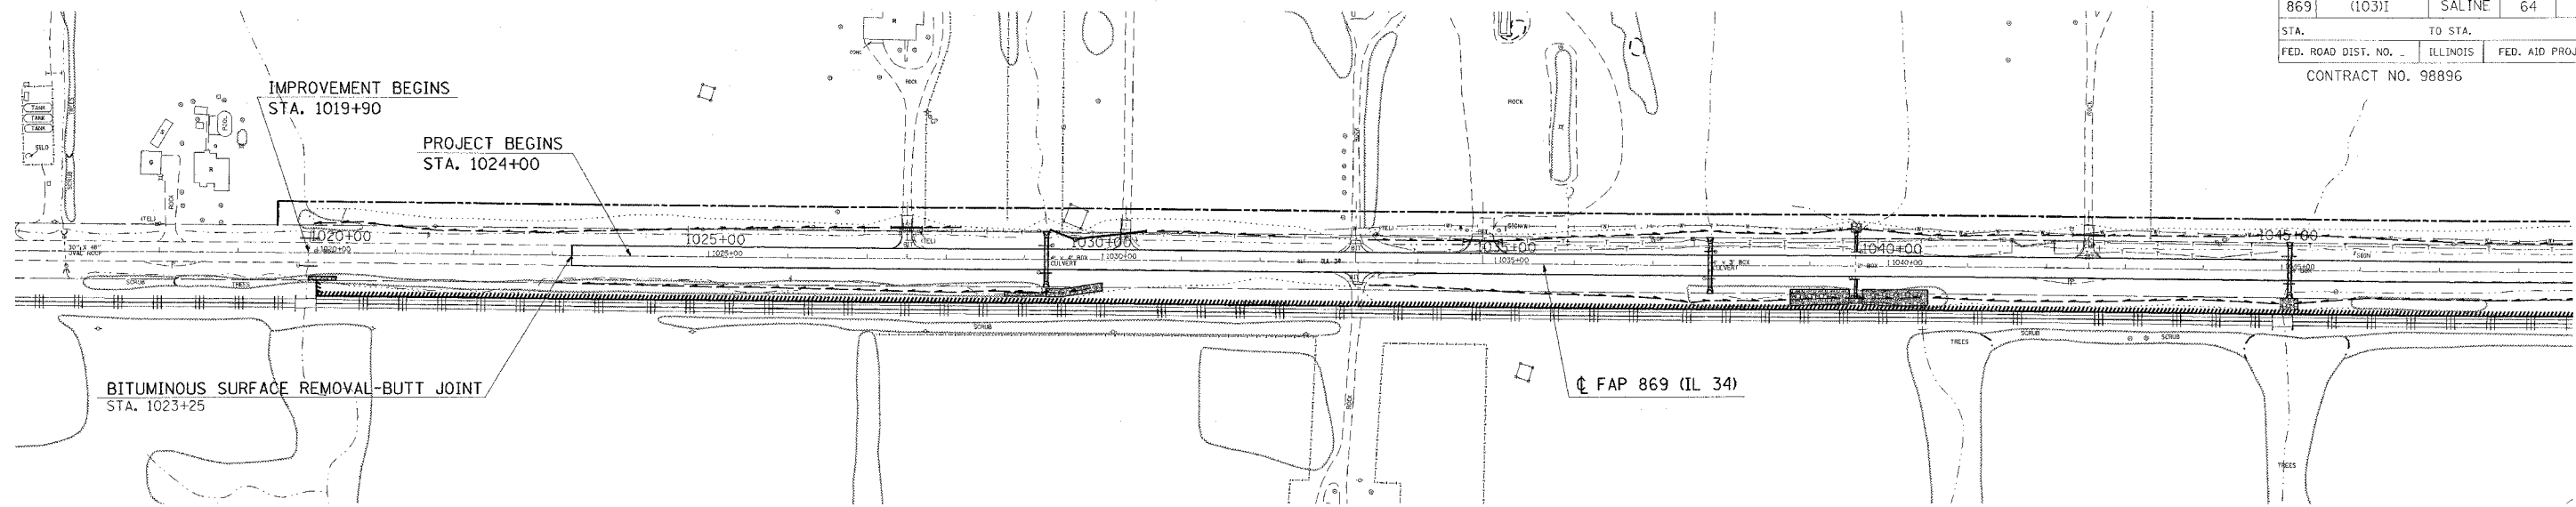

CPLAND FEBRUARY 4, 2005 MORNING
 D903502/D903502.dgn

CPLAND FEBRUARY 4, 2005 MORNING
 D903502/D903502.dgn