


PARCEL NO.	NAME	ROW	TE
20	RICHARD JONES	1.222	0.000

REVISED BY _____ DATE _____
 DRAWN BY _____ DATE _____

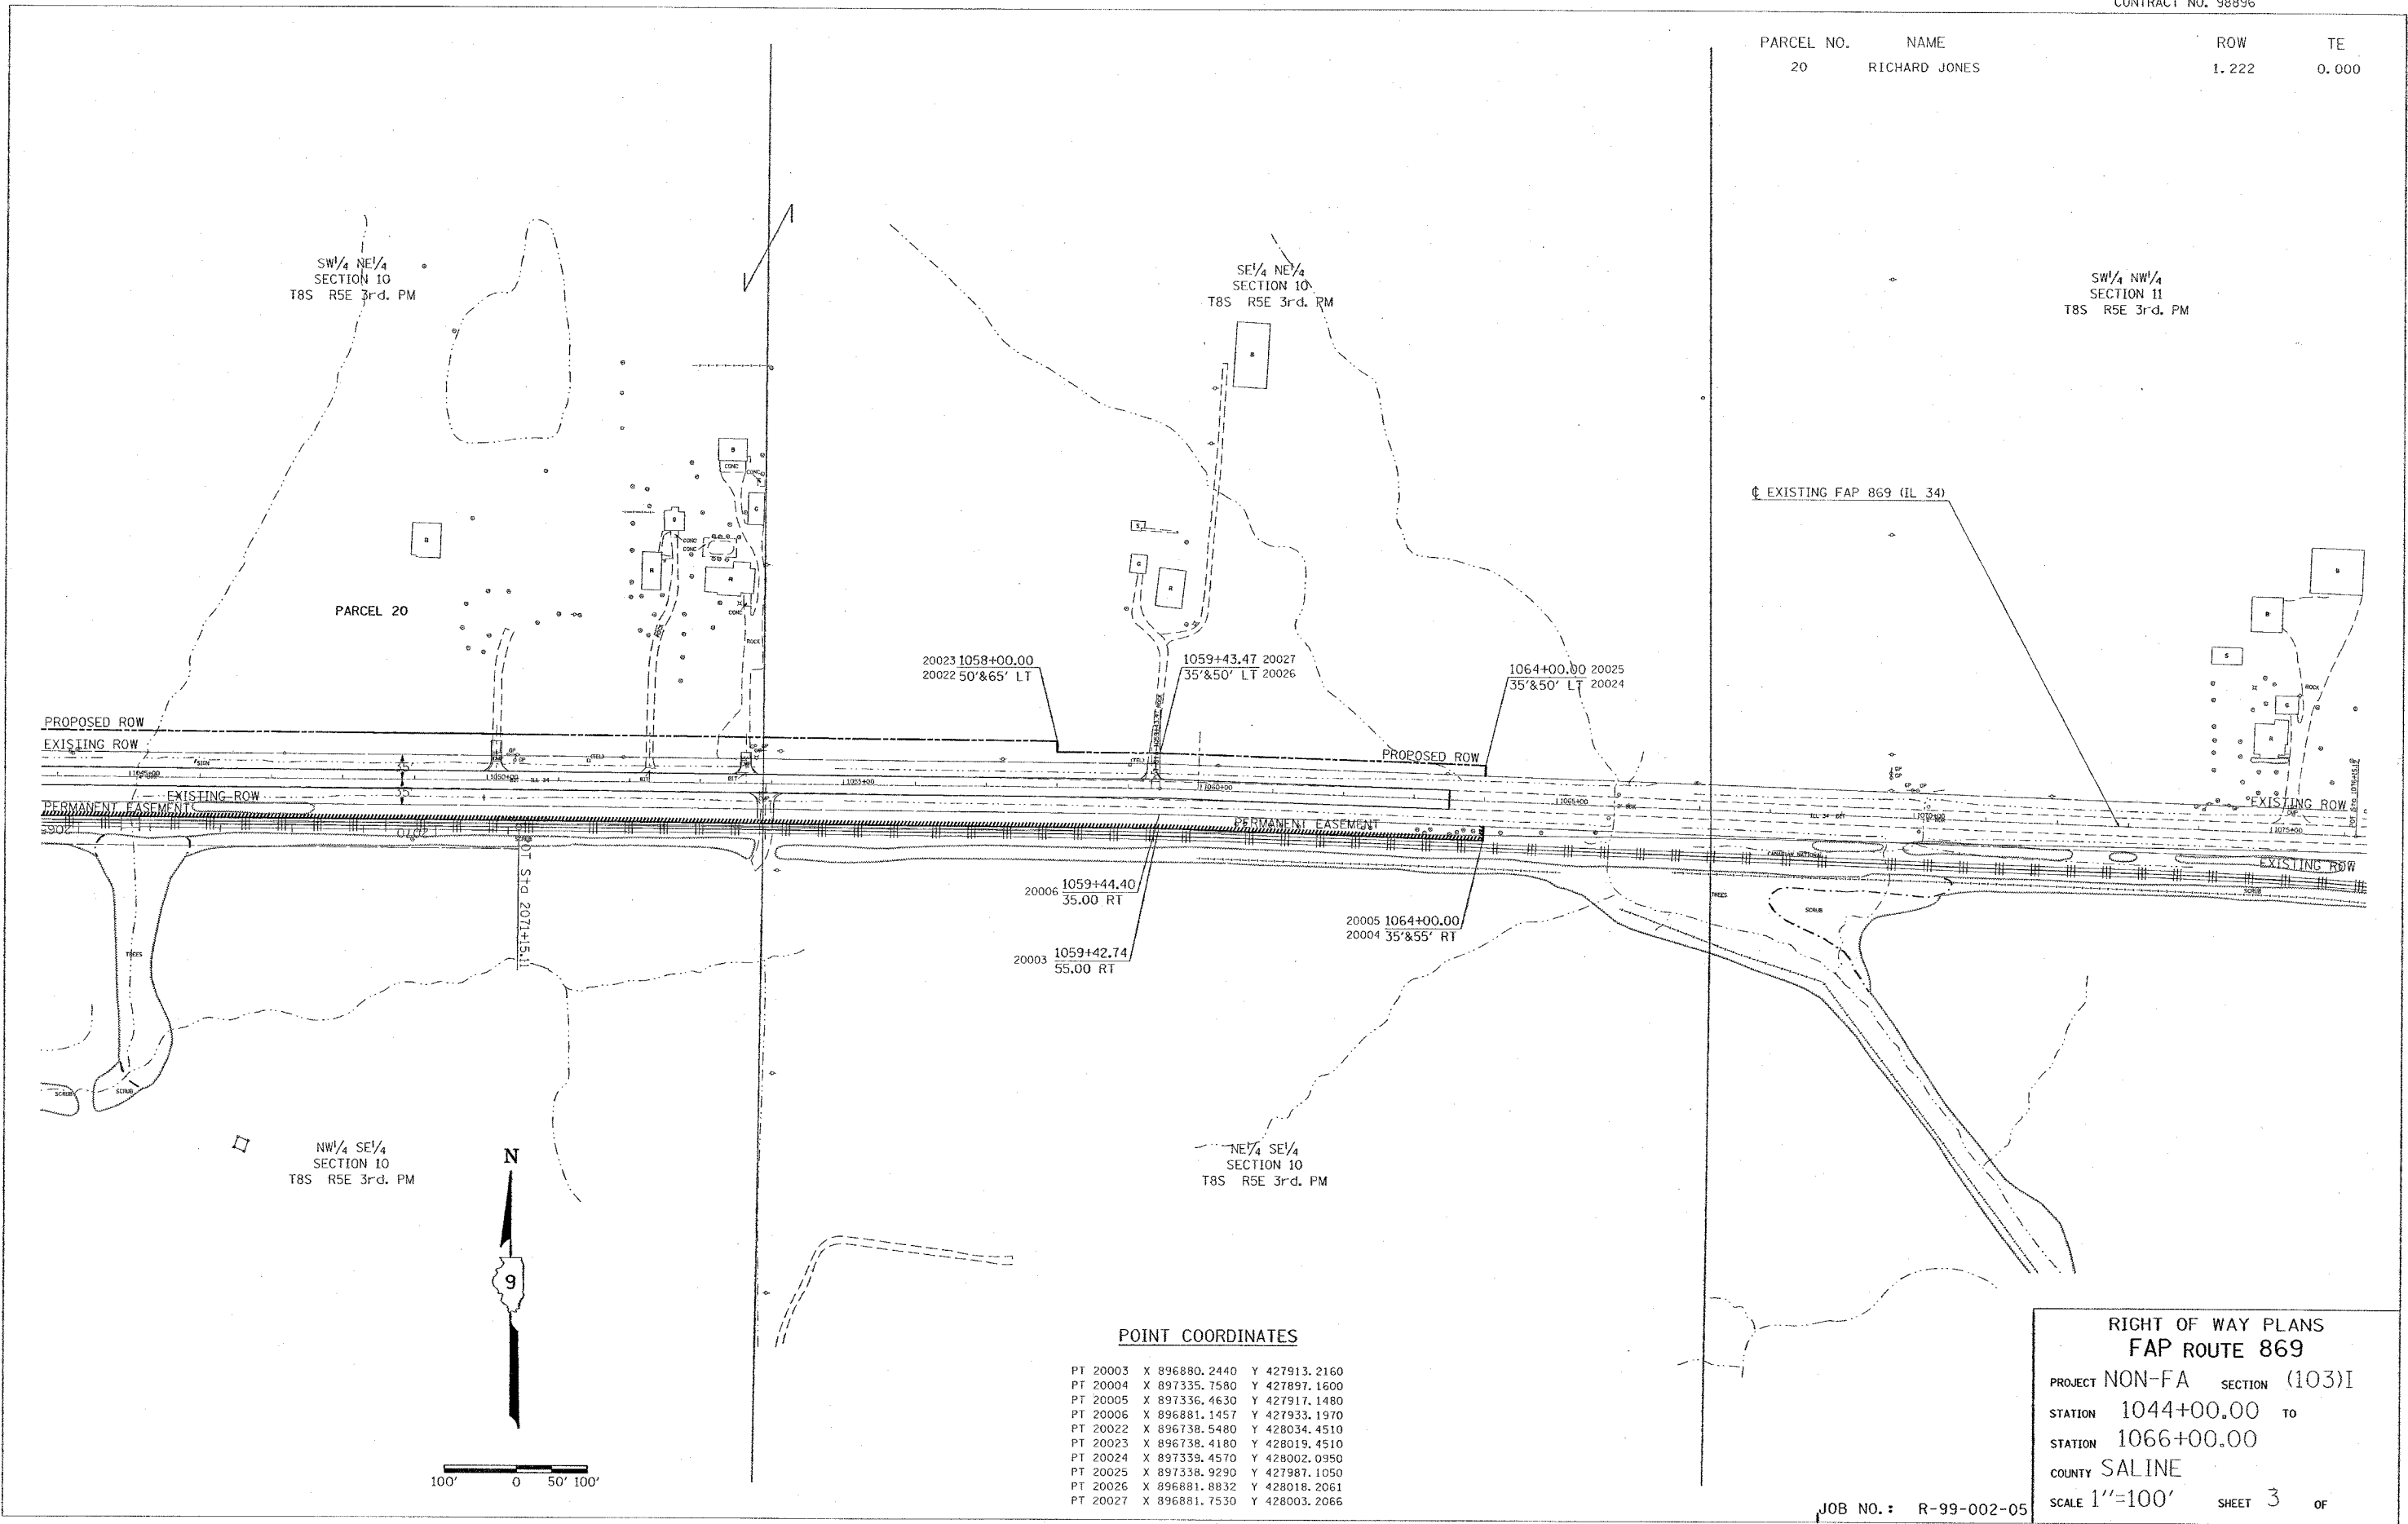

POINT COORDINATES

PT 20003	X 896880.2440	Y 427913.2160
PT 20004	X 897335.7580	Y 427897.1600
PT 20005	X 897336.4630	Y 427917.1480
PT 20006	X 896881.1457	Y 427933.1970
PT 20022	X 896738.5480	Y 428034.4510
PT 20023	X 896738.4180	Y 428019.4510
PT 20024	X 897339.4570	Y 428002.0950
PT 20025	X 897338.9290	Y 427987.1050
PT 20026	X 896881.8832	Y 428018.2061
PT 20027	X 896881.7530	Y 428003.2066

RIGHT OF WAY PLANS
FAP ROUTE 869
 PROJECT NON-FA SECTION (103)I
 STATION 1044+00.00 TO
 STATION 1066+00.00
 COUNTY SALINE
 SCALE 1"=100' SHEET 3 OF

JOB NO.: R-99-002-05

FEBRUARY 22, 2005 MORNING
 ROW2_D903502/D903502.dwg
 chs2