


F.A. RTE.	SECTION	COUNTY	TOTAL SHEETS	SHEET NO.
869	(103)I	Saline	64	54
STA. TO STA.		FED. ROAD DIST. NO. ILLINOIS FED. AID PROJECT		
		CONTRACT NO. 988B6		

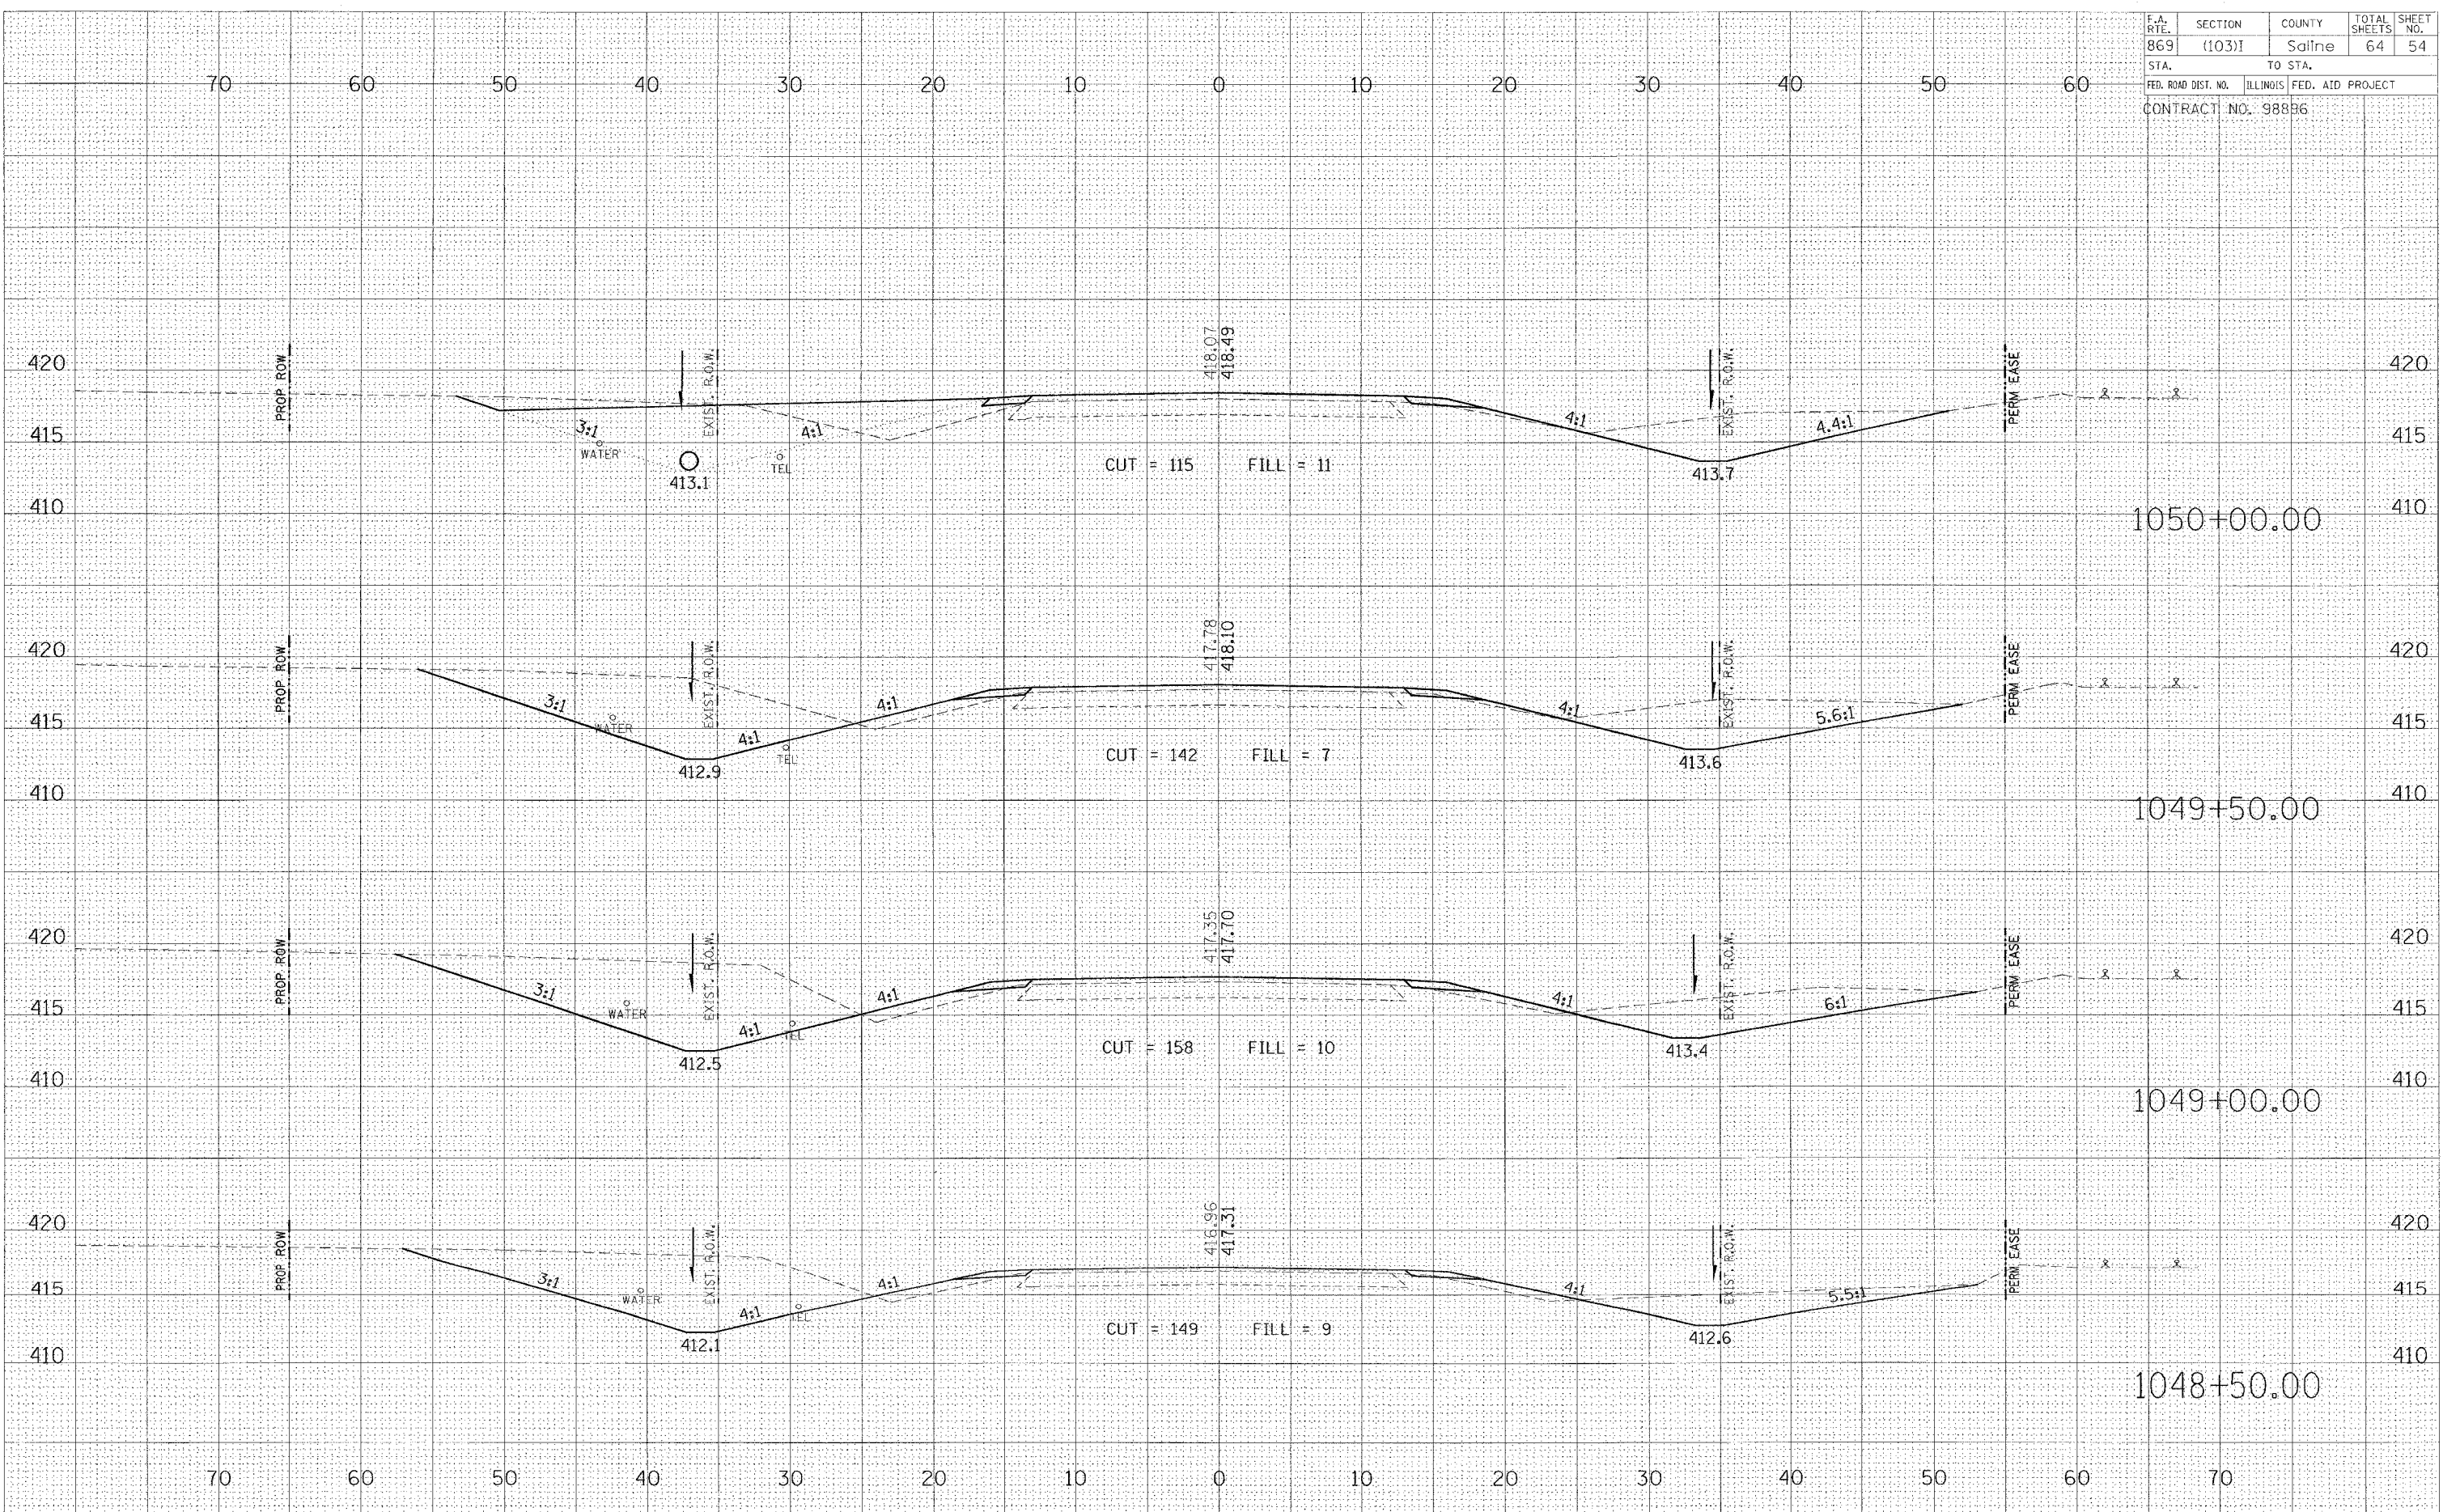

DATE  
BY  
SURVEYED  
PLOTTED  
NOTE BOOK  
AREAS CHECKED

DATE  
BY  
SURVEYED  
PLOTTED  
NOTE BOOK  
AREAS CHECKED

Friday January 21, 2005