



ROUTE	SECTION	COUNTY	TOTAL SHEETS	SHEET NO.
FAS 929	01-00056-00-RS	JOHNSON	27	10
PROJECT NO. SR-929(119)		CONTRACT NO. 99164		

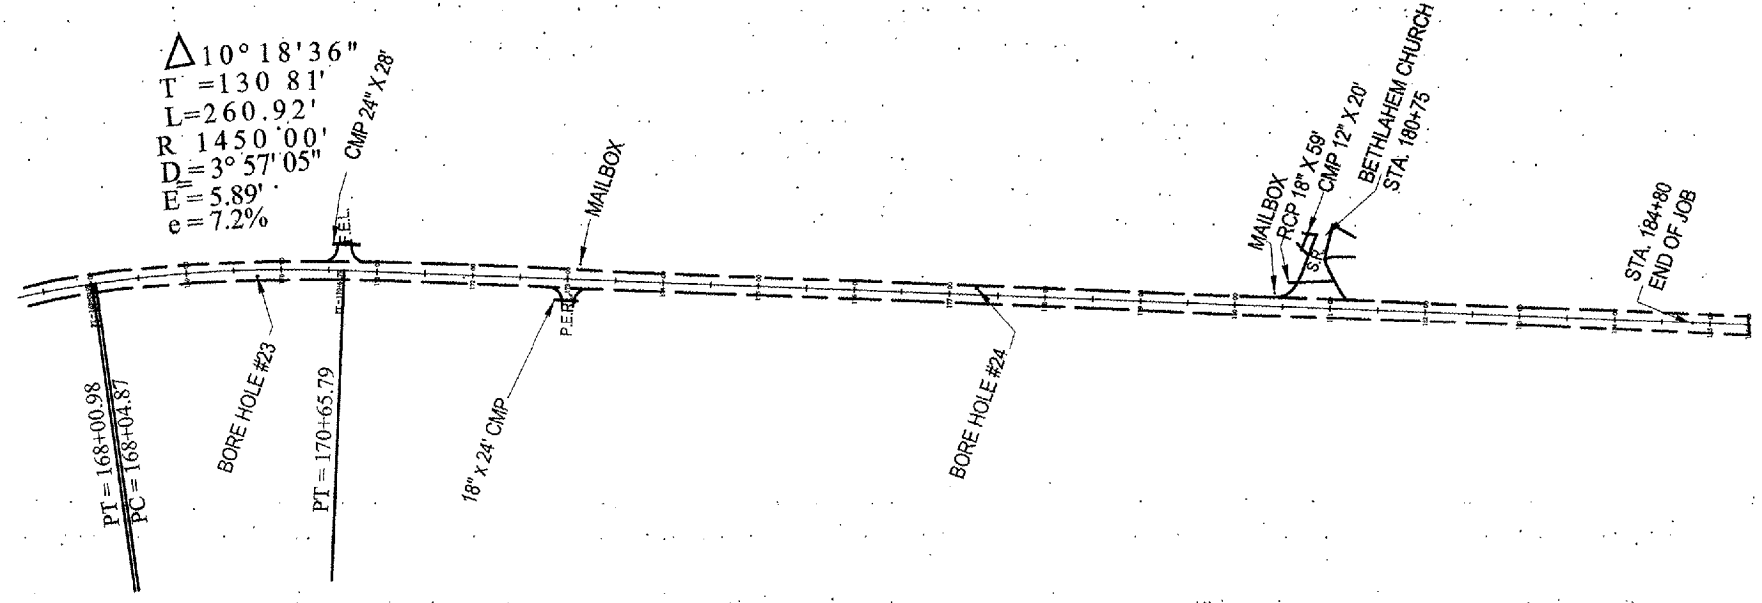

$\Delta 10^\circ 18' 36''$
 $T = 130.81'$
 $L = 260.92'$
 $R = 1450.00'$
 $D = 3^\circ 57' 05''$
 $E = 5.89'$
 $e = 7.2\%$

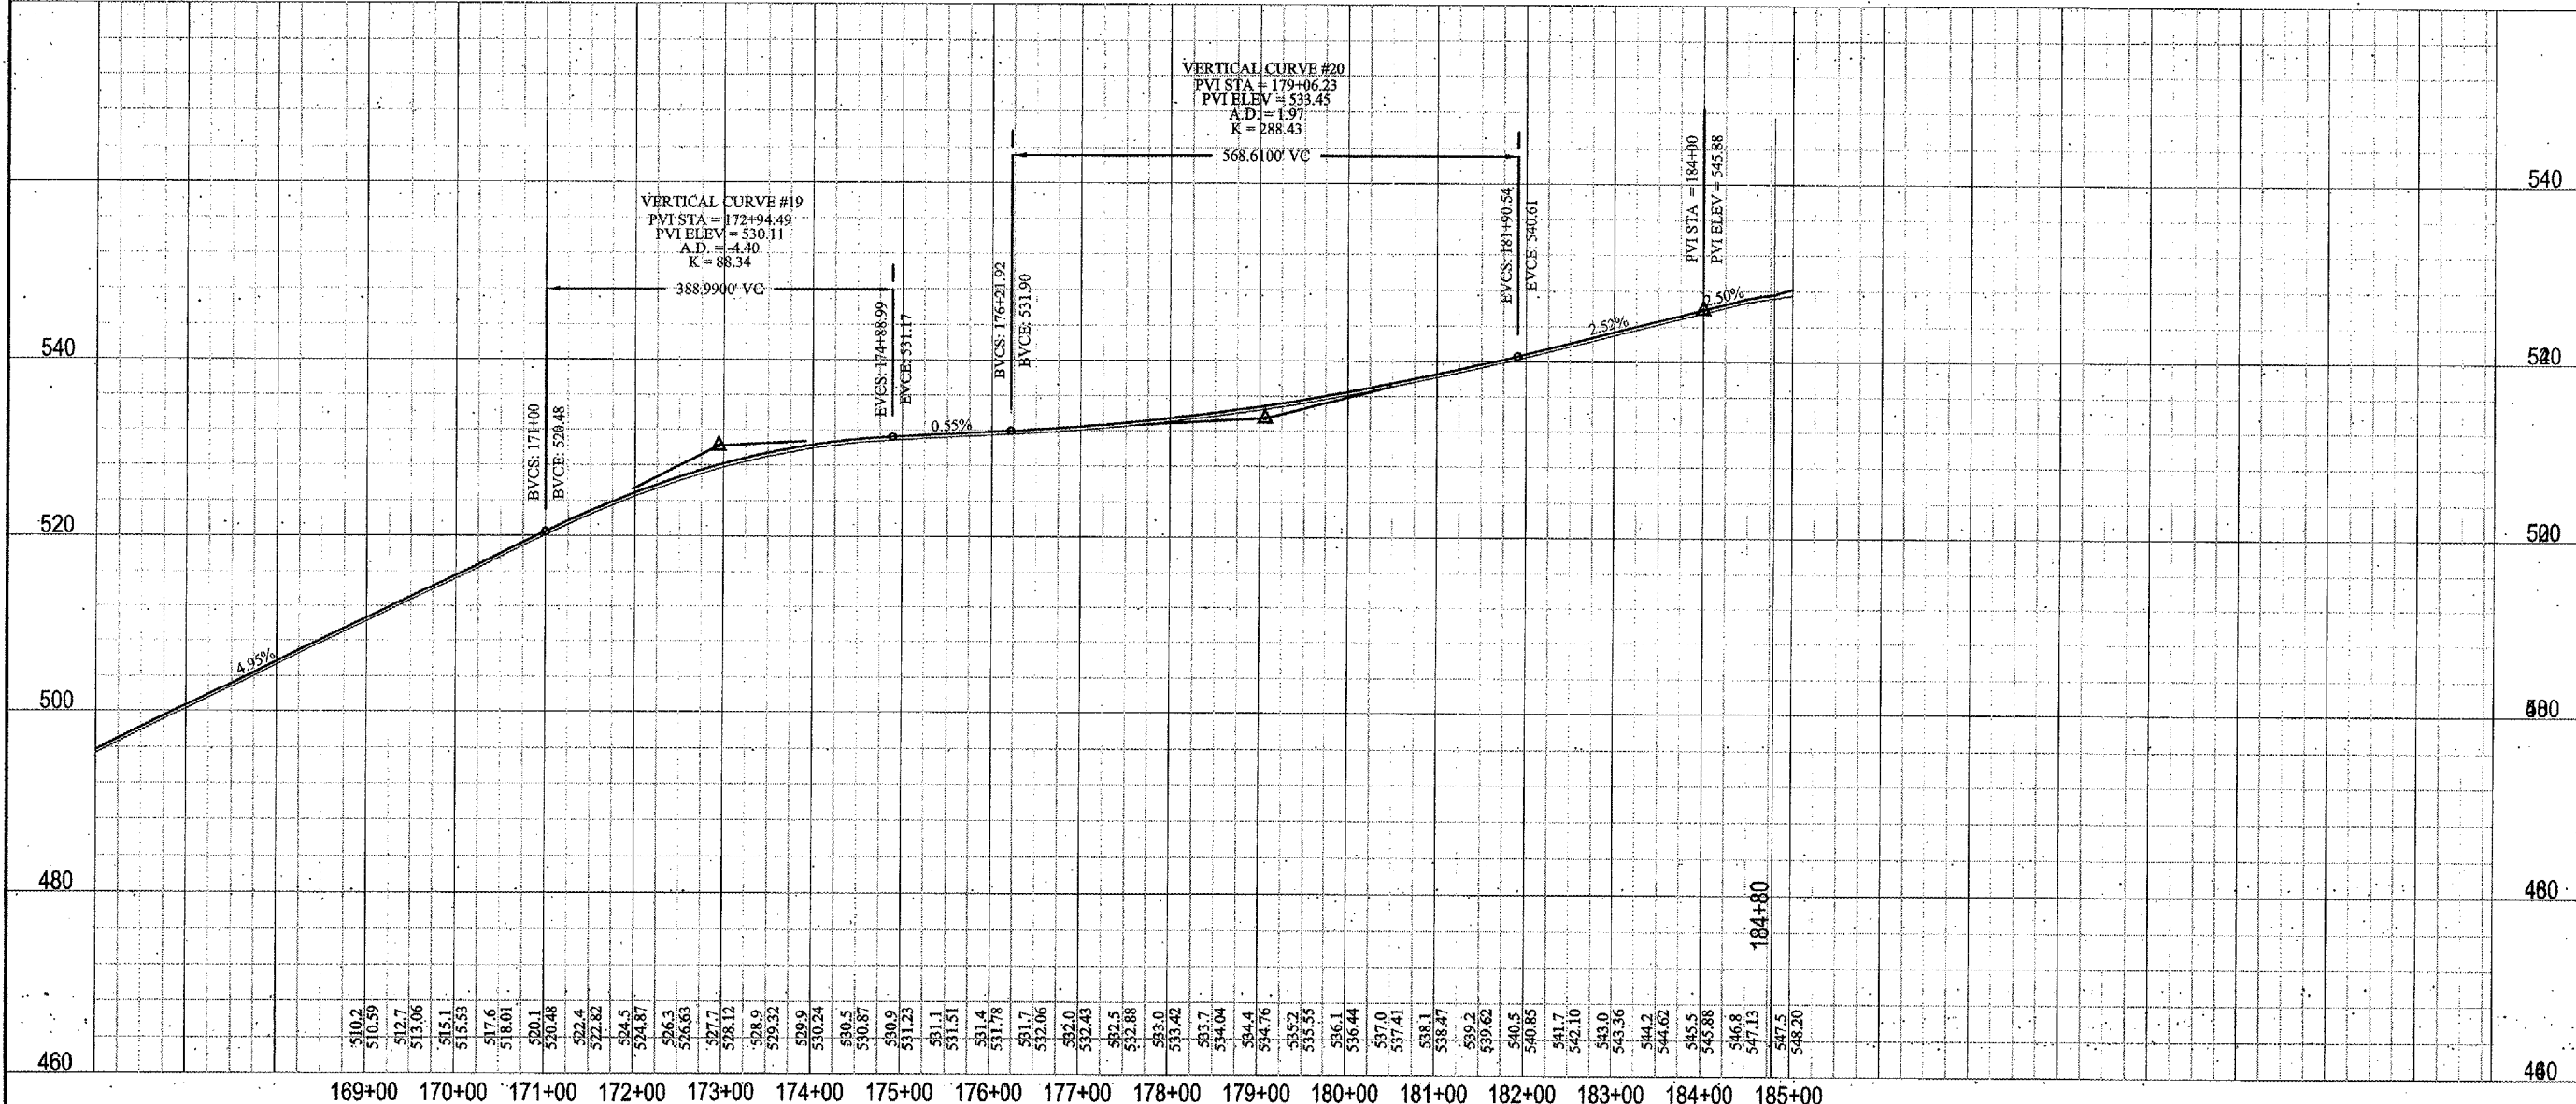

SIGNATURE
 11/30/05
 LIC. EXP. DATE

SS CI
 SHAWNEE SURVEY & CONSULTING, INC.
 PHONE: (618) 668-6065 FAX: (618) 668-9190
 P.O. BOX 125
 104 S. FOURTH STREET
 VIENNA, IL 62995

PLSF NO.: 048-000151 PDF NO.: 104-02344

JOHNSON COUNTY
 HIGHWAY DEPARTMENT
 P.O. BOX 247
 VIENNA, IL 62995

OLD METROPOLIS ROAD
 RESURFACING PROJECT
 FAS ROUTE 929, CH5
 SECTION 01-00056-00-RS

FUNDING OR PROJECT NUMBER

DRAWING INFORMATION	
DRAWN BY: P. RUZICH	<input checked="" type="checkbox"/> PRELIMINARY
CHECKED BY: KDM	<input type="checkbox"/> BID / CONSTRUCTION
SCALE: 1" = 200'	<input type="checkbox"/> FINAL / RECORD
JOB NO.: 2001-134	
DRAWING REVISIONS	
REV.	DATE
1	01/23/02
2	08/12/02
3	12/13/04
	1/14/06