


ROUTE	SECTION	COUNTY	TOTAL SHEETS	SHEET NO.
FAS 929	01-00056-00-RS	JOHNSON	27	14
PROJECT NO. SR-929(119)		CONTRACT NO. 99164		

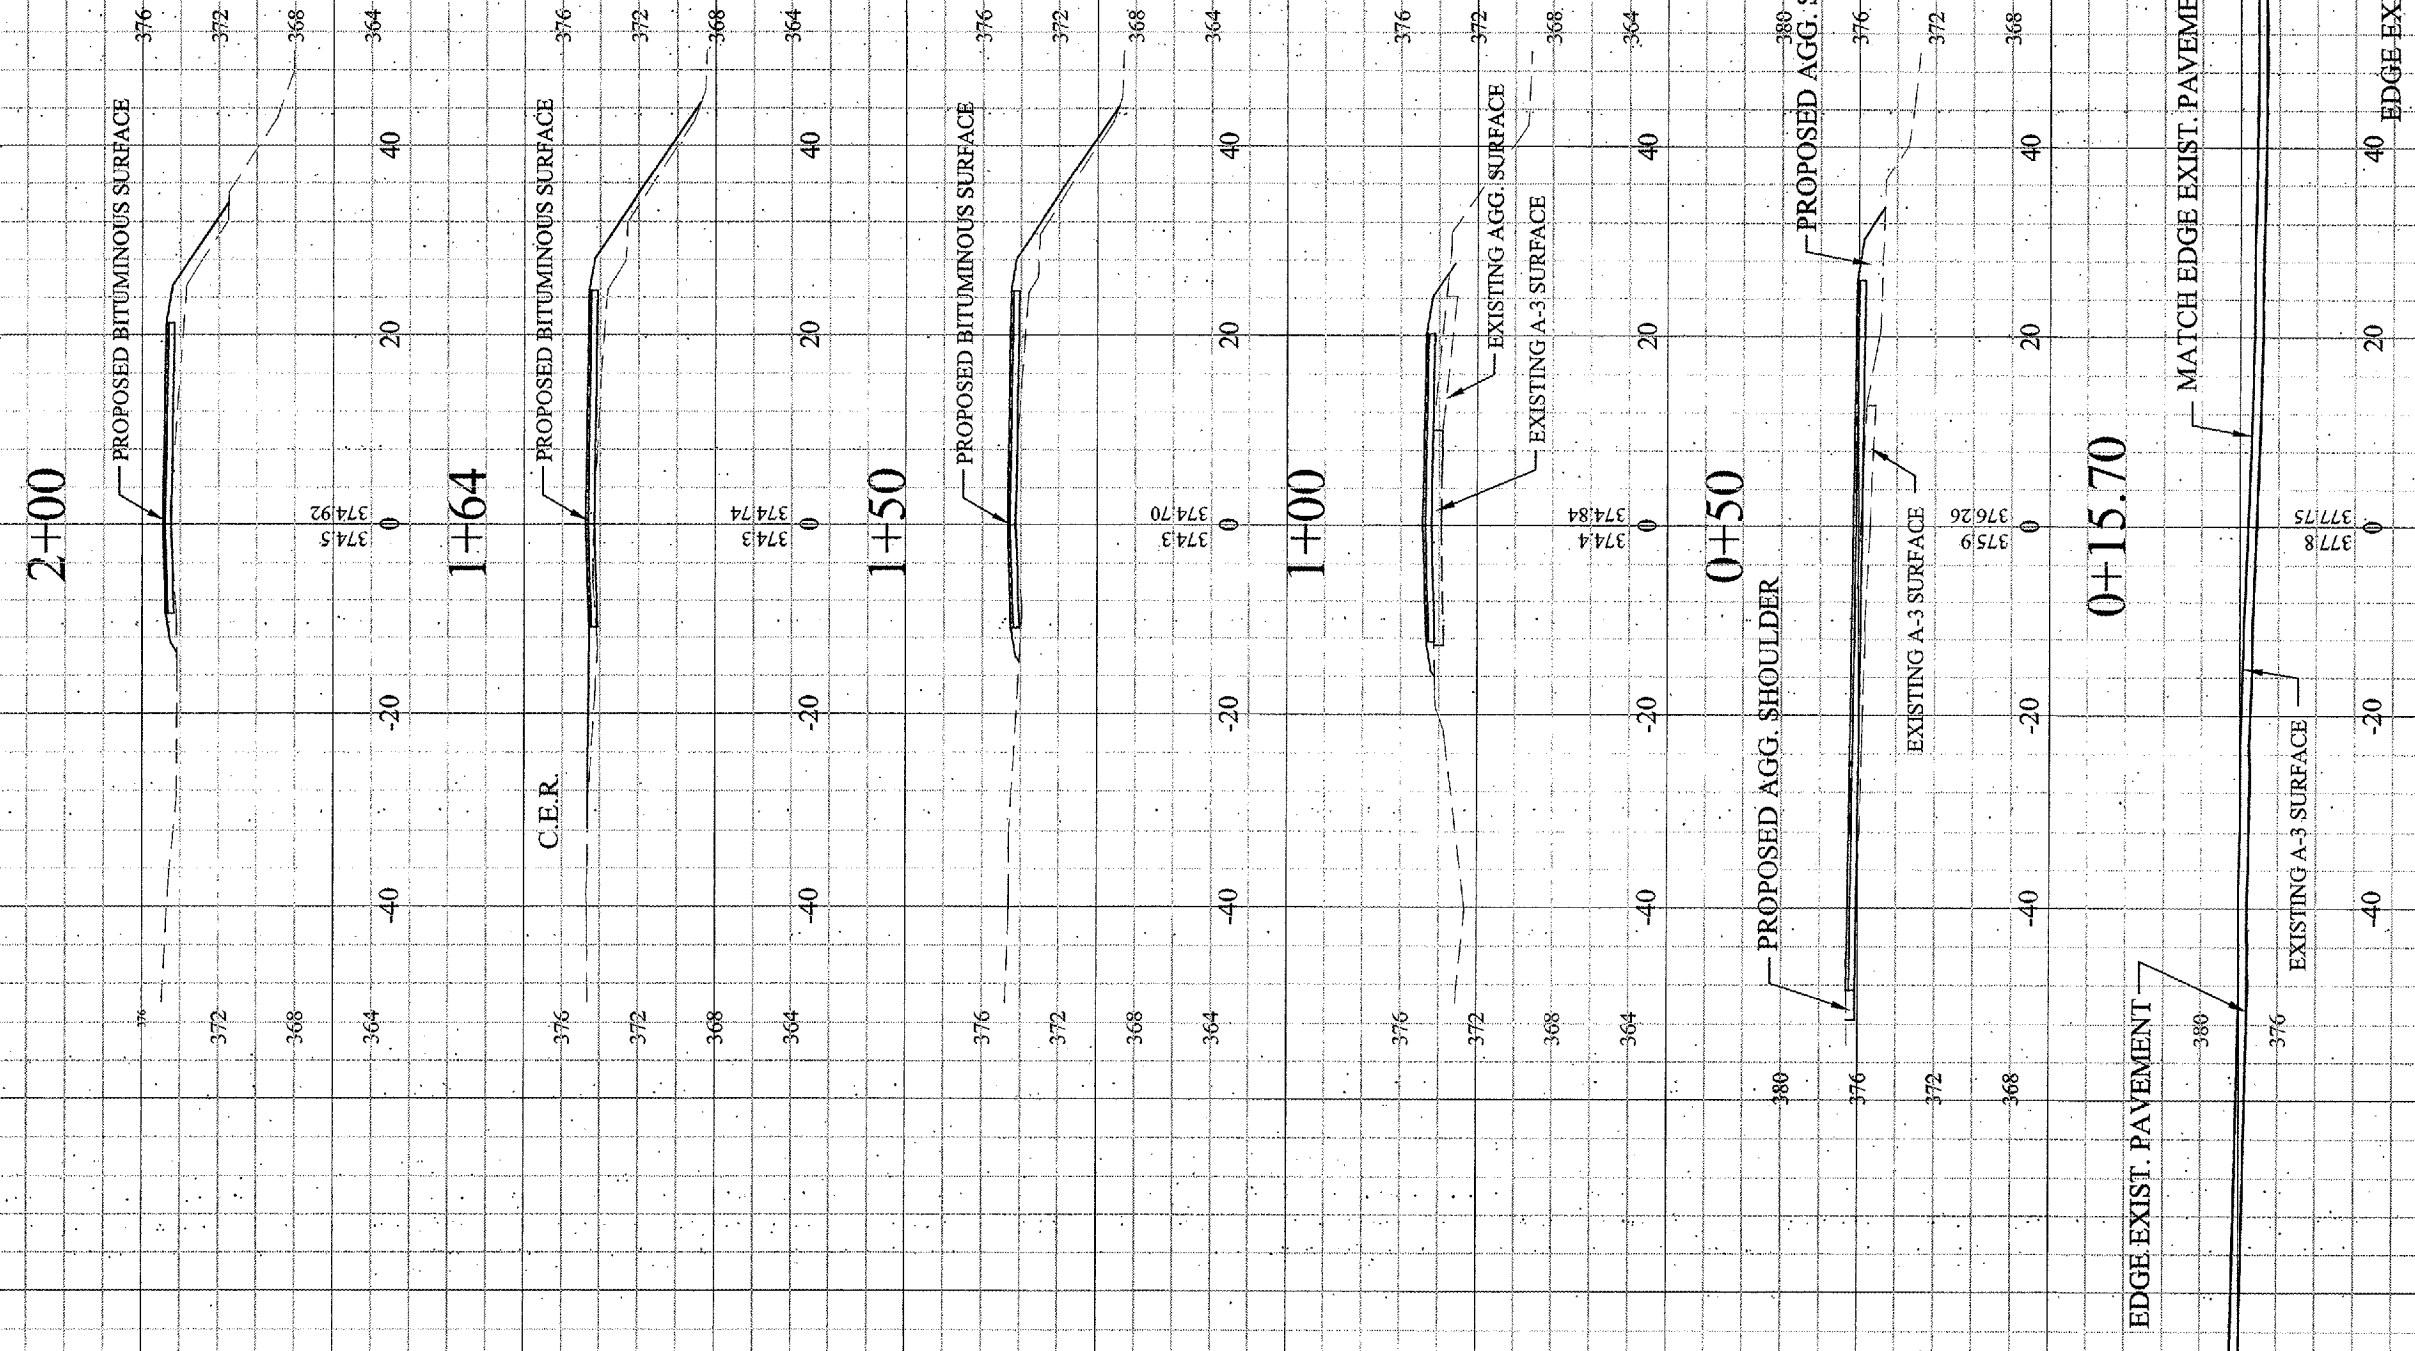

SCALE: 1" = 20' HOR.  
1" = 10' VERT.

DRAWING INFORMATION		
DRAWN BY: P. RUZICH	<input checked="" type="checkbox"/> PRELIMINARY	
DATE:	<input type="checkbox"/> HD CONSTRUCTION	
CHECKED BY: KDM	<input type="checkbox"/> FINAL / RECORD	
SCALE:		
JOB NO.: 2001-134	<input type="checkbox"/> FINAL / RECORD	
DRAWING REVISIONS		
REV.	DATE	REVISIONS
1	01/23/02	
1	08/12/02	
2	12/13/04	
3	1/14/05	

JOHNSON COUNTY  
HIGHWAY DEPARTMENT  
P.O. BOX 247  
VIENNA, IL 62995

OLD METROPOLIS ROAD  
RESURFACING PROJECT  
FAS ROUTE 929, CH5  
SECTION 01-00056-00-RS

FUNDING OR PROJECT NUMBER

SHAWNEE SURVEY &  
CONSULTING, INC

PHONE: (618) 658-6005 FAX: (618) 658-9190  
P.O. BOX 125  
104 S. FOURTH STREET  
VIENNA, IL 62995

SS  
CI

PLSF NO.: 048-000151 PDF NO.: 104-02344

SIGNATURE  
11/30/05  
LIC. EXP. DATE

SHEET NUMBER  
14