


ROUTE	SECTION	COUNTY	TOTAL SHEETS	SHEET NO.
FAS 929	01-00056-00-RS	JOHNSON	27	26
PROJECT NO. SR-029(119)		CONTRACT NO. 99164		

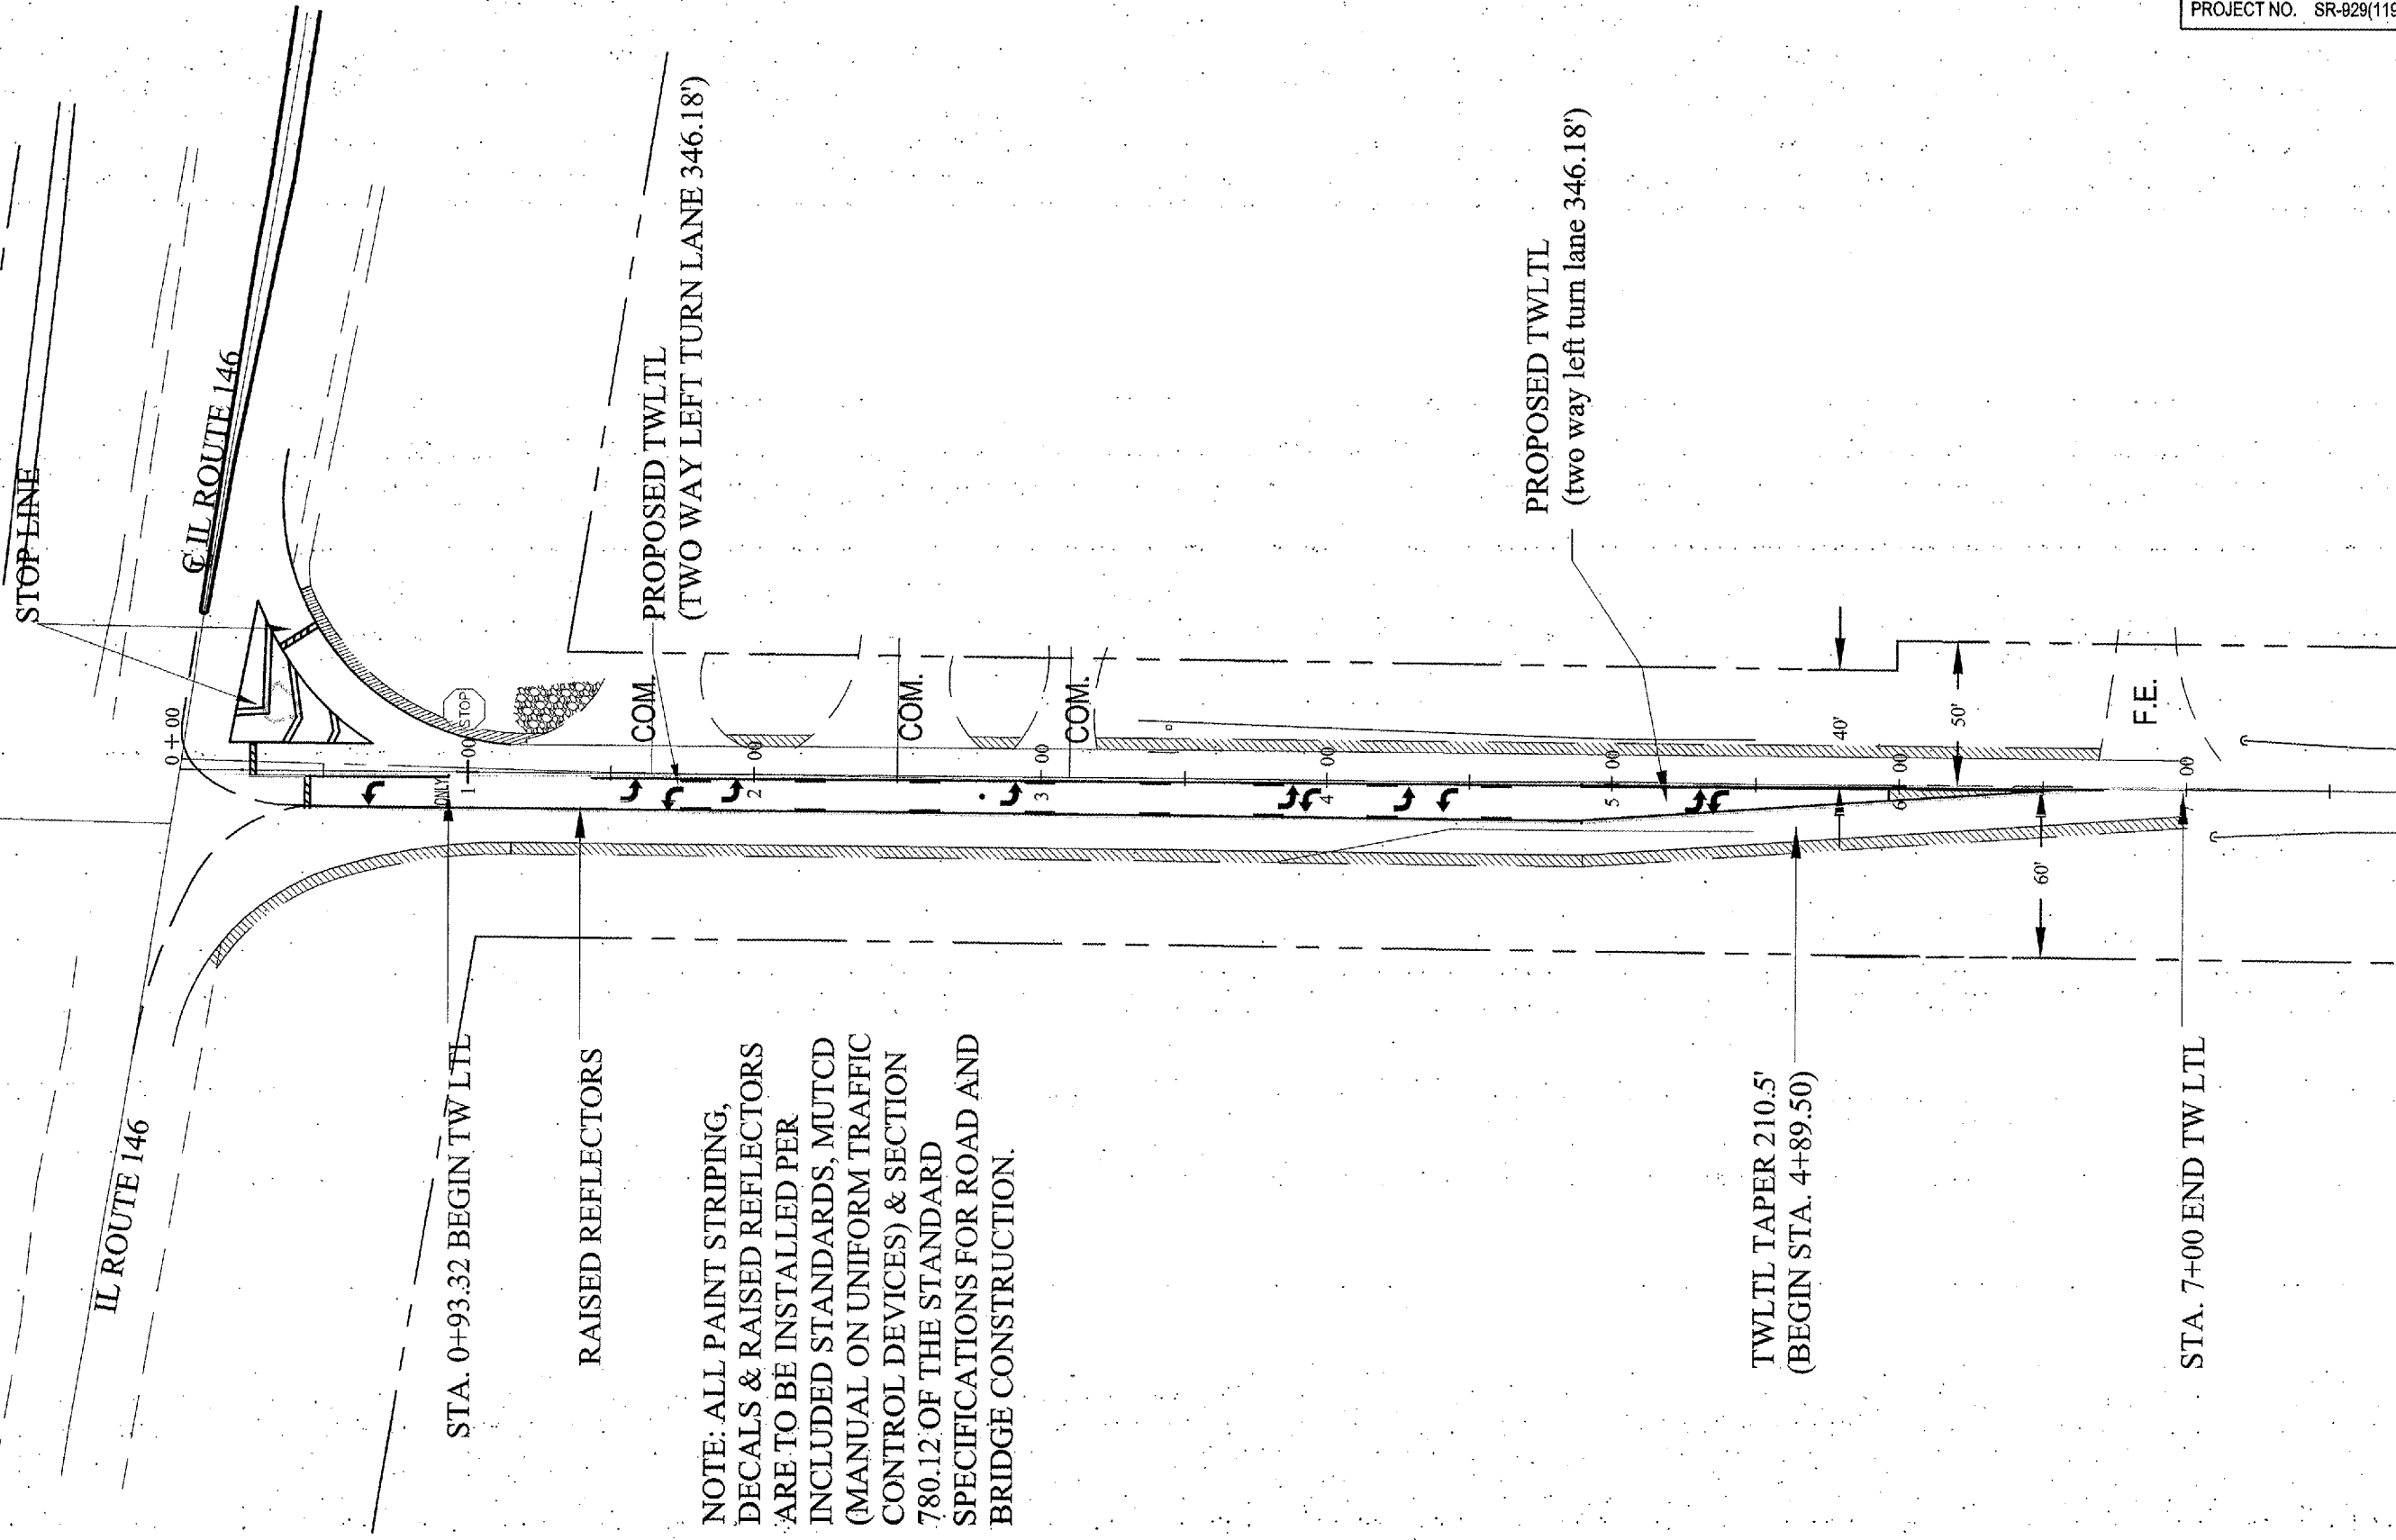

NOTE: ALL PAINT STRIPING, DECALS & RAISED REFLECTORS ARE TO BE INSTALLED PER INCLUDED STANDARDS, MUTCD (MANUAL ON UNIFORM TRAFFIC CONTROL DEVICES) & SECTION 780.12 OF THE STANDARD SPECIFICATIONS FOR ROAD AND BRIDGE CONSTRUCTION.

DRAWING INFORMATION	
DRAWN BY: P. BUZICH	<input checked="" type="checkbox"/> PRELIMINARY
DATE:	<input type="checkbox"/> BID / <input type="checkbox"/> CONSTRUCTION
CHECKED BY: KDM	<input type="checkbox"/> FINAL / <input type="checkbox"/> RECORD
SCALE:	
JOB NO.: 2001-134	
DRAWING REVISIONS	
REV.	DATE
1	01/23/04
2	08/12/02
3	12/13/04
	1/14/06

JOHNSON COUNTY
HIGHWAY DEPARTMENT
P.O. BOX 247
VIENNA, IL 62995
OLD METROPOLIS ROAD
RESURFACING PROJECT
FAS ROUTE 929, CH5
SECTION 01-00056-00-RS
FUNDING OR PROJECT NUMBER

SHAWNEE SURVEY & CONSULTING, INC
PHONE: (618) 668-6065 FAX: (618) 668-9190
P.O. BOX 125
104 S. FOURTH STREET
VIENNA, IL 62995
SIGNATURE
11/30/05
LIC. EXP. DATE
PLSF NO.: 048-000151 PDF NO.: 104-02344