

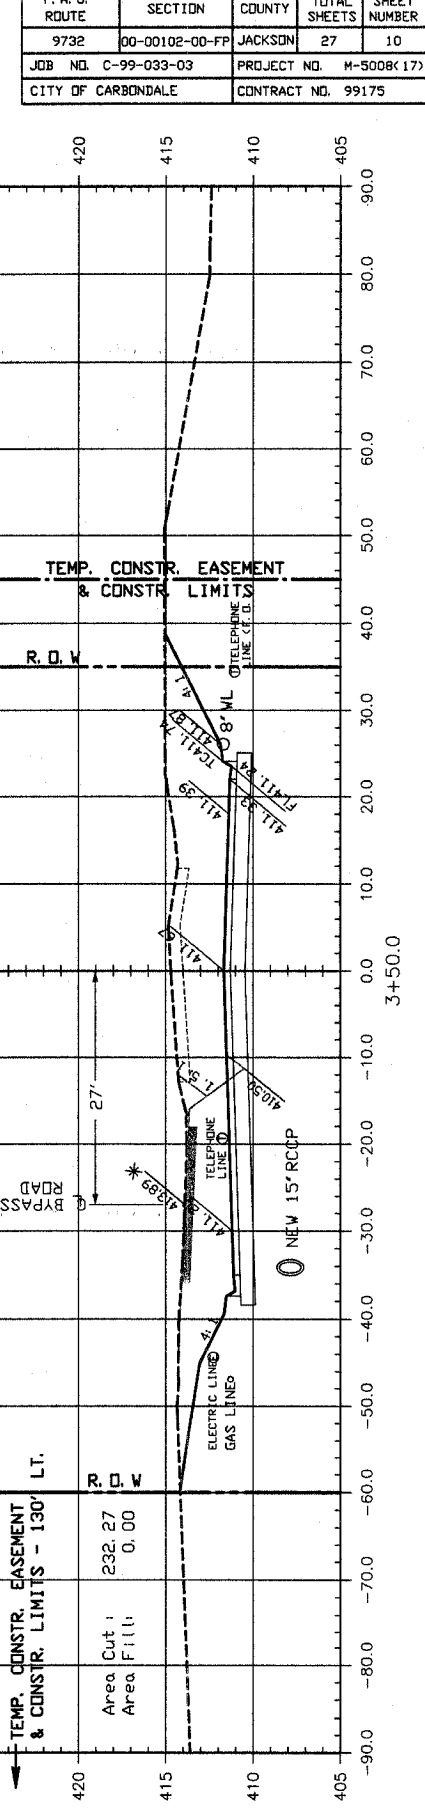
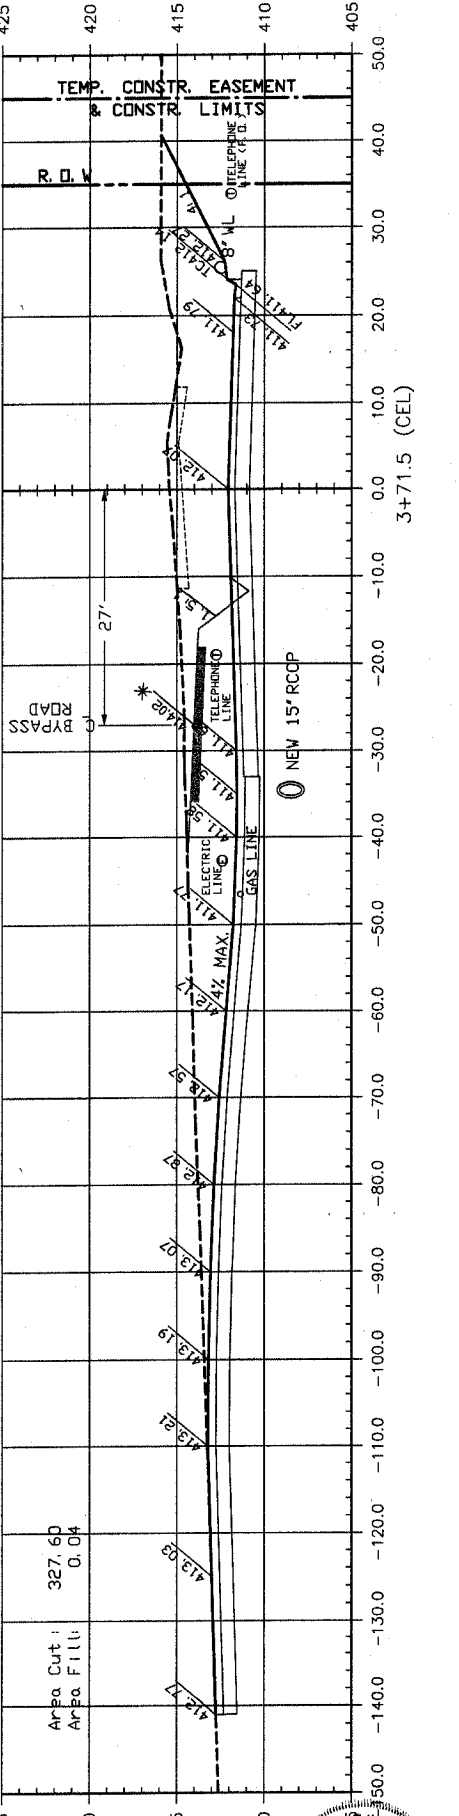
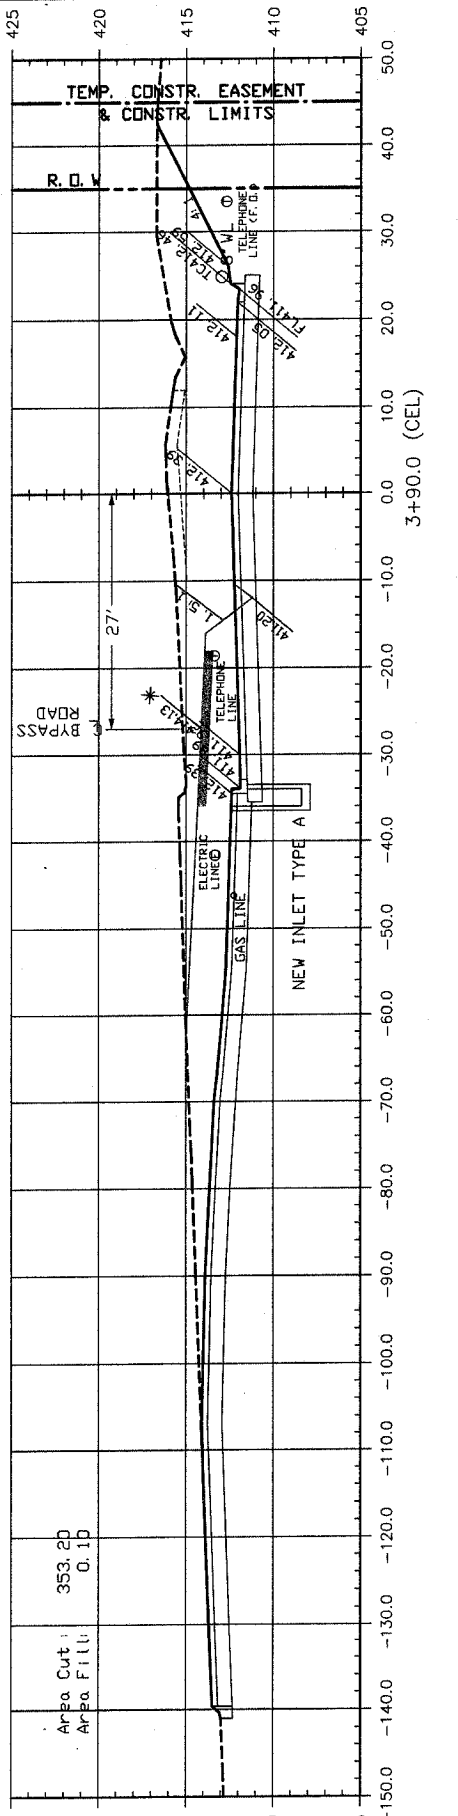
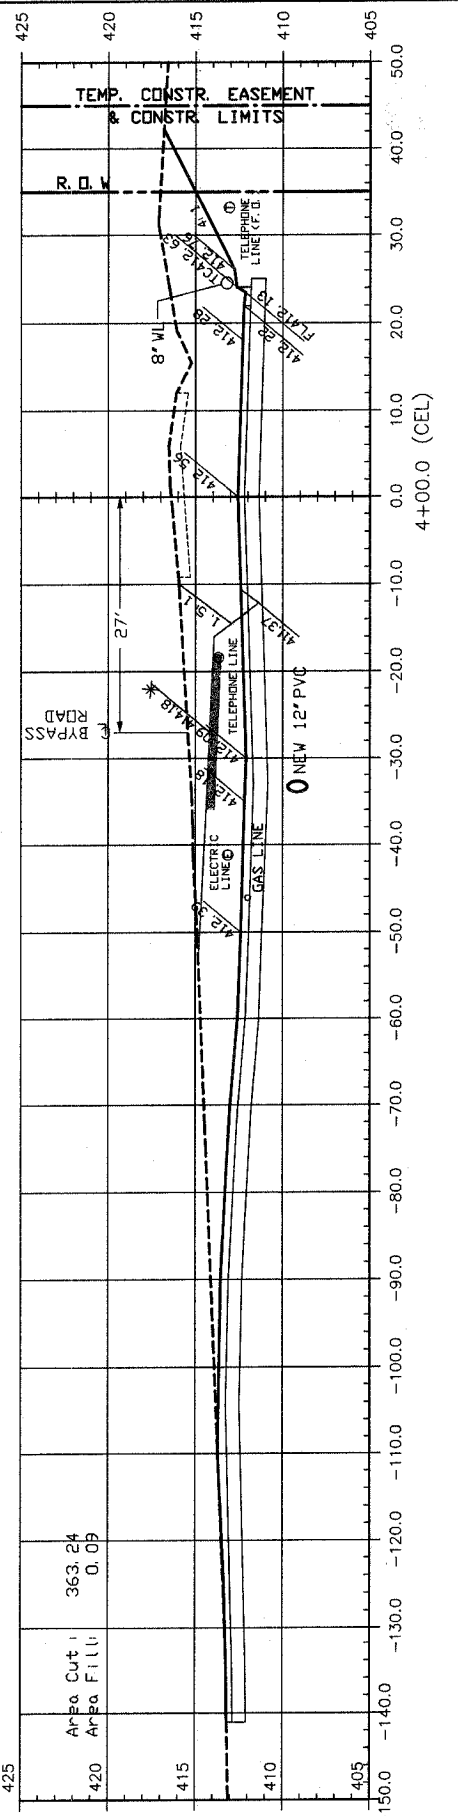
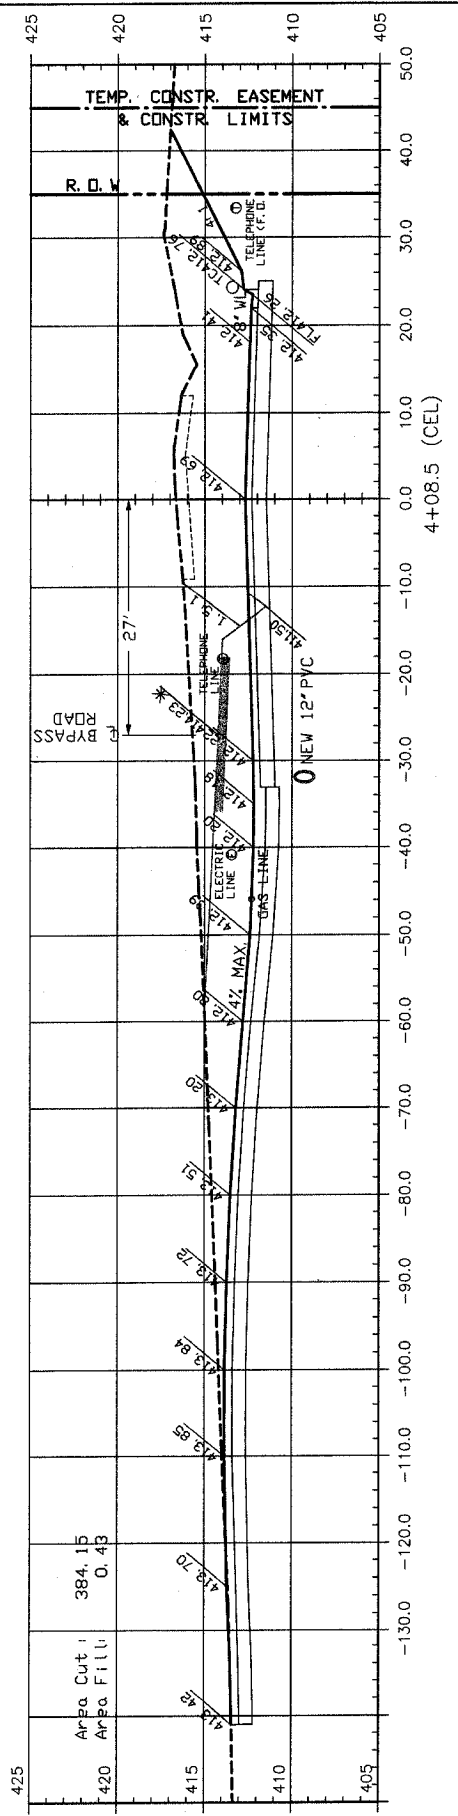


F. A. U. ROUTE	SECTION	COUNTY	TOTAL SHEETS	SHEET NUMBER
9732	00-00102-00-PP	JACKSON	27	10
JOB NO. C-99-033-03	PROJECT NO. M-5008(17)			
CITY OF CARBONDALE	CONTRACT NO. 99175			

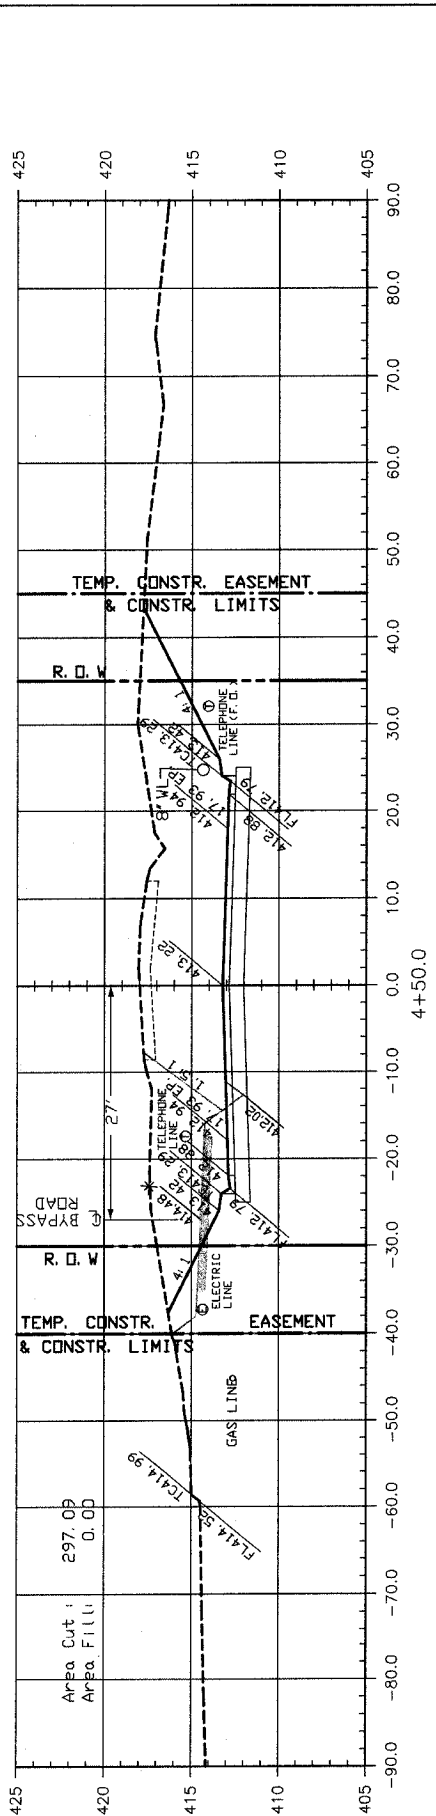

- NOTES:
1. CUT AND FILL AREA SHOWN ARE TO FINISH GRADE
 2. [Shaded Area Symbol] SHADED AREA DENOTES TEMPORARY BYPASS ROAD 1.
 3. [Hatched Area Symbol] HATCHED AREA DENOTES TEMPORARY BYPASS ROAD 2.
 4. 4000 * PROPOSED CENTERLINE ELEV. TEMPORARY BYPASS ROADS

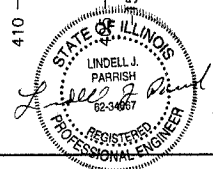

CIP NO. ST0107 - REED STATION ROAD NORTH
 CROSS SECTIONS
 STA. 3+50 TO STA. 4+50