
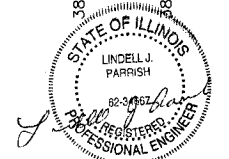
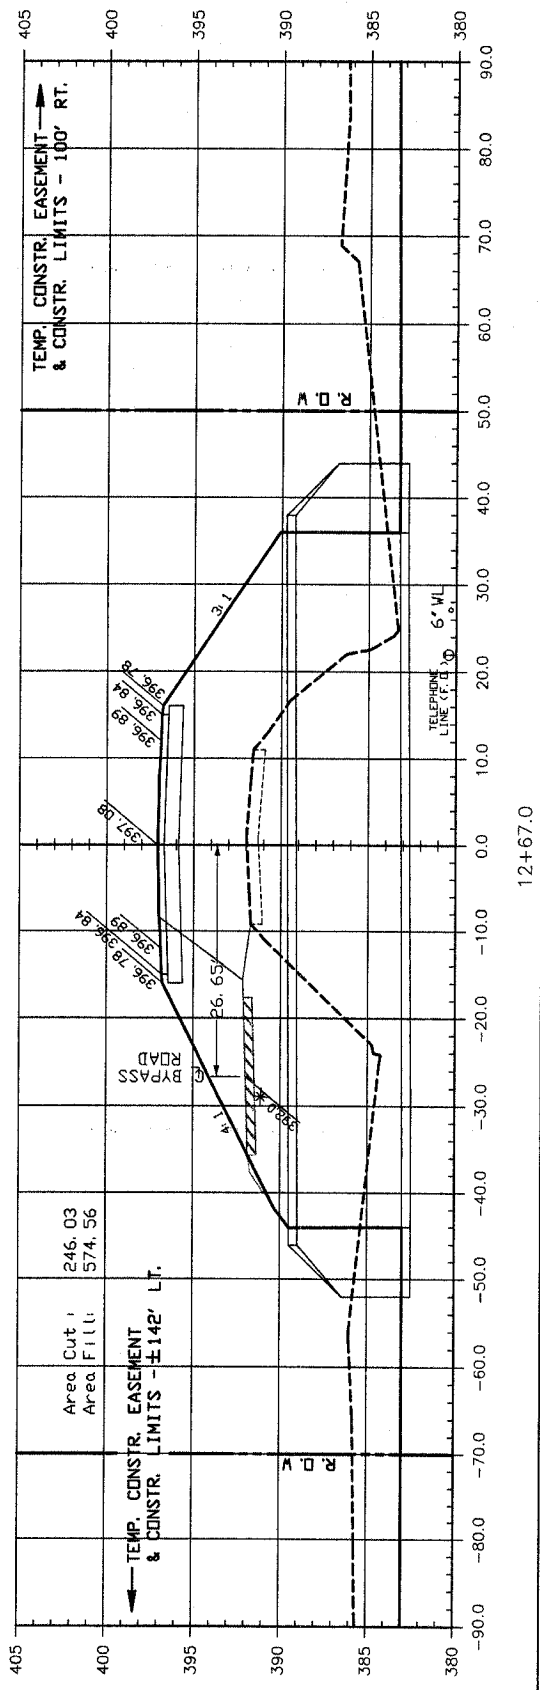
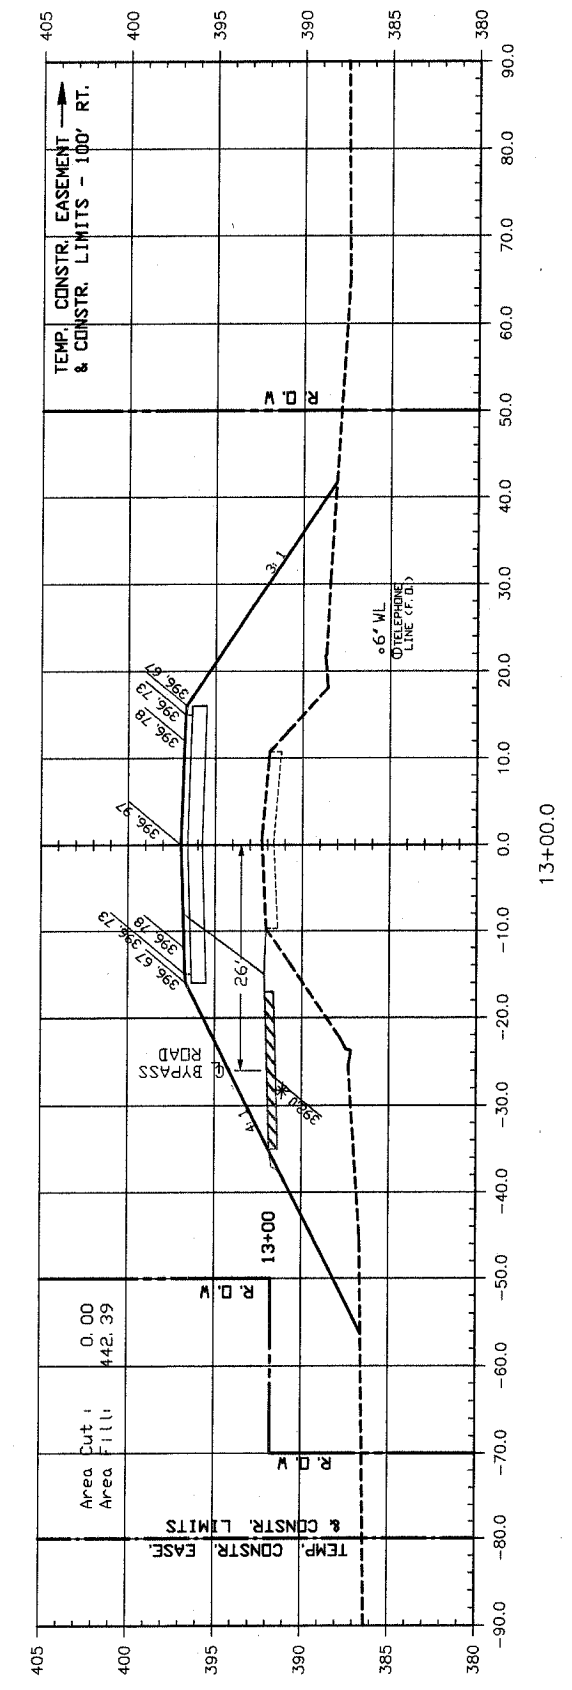
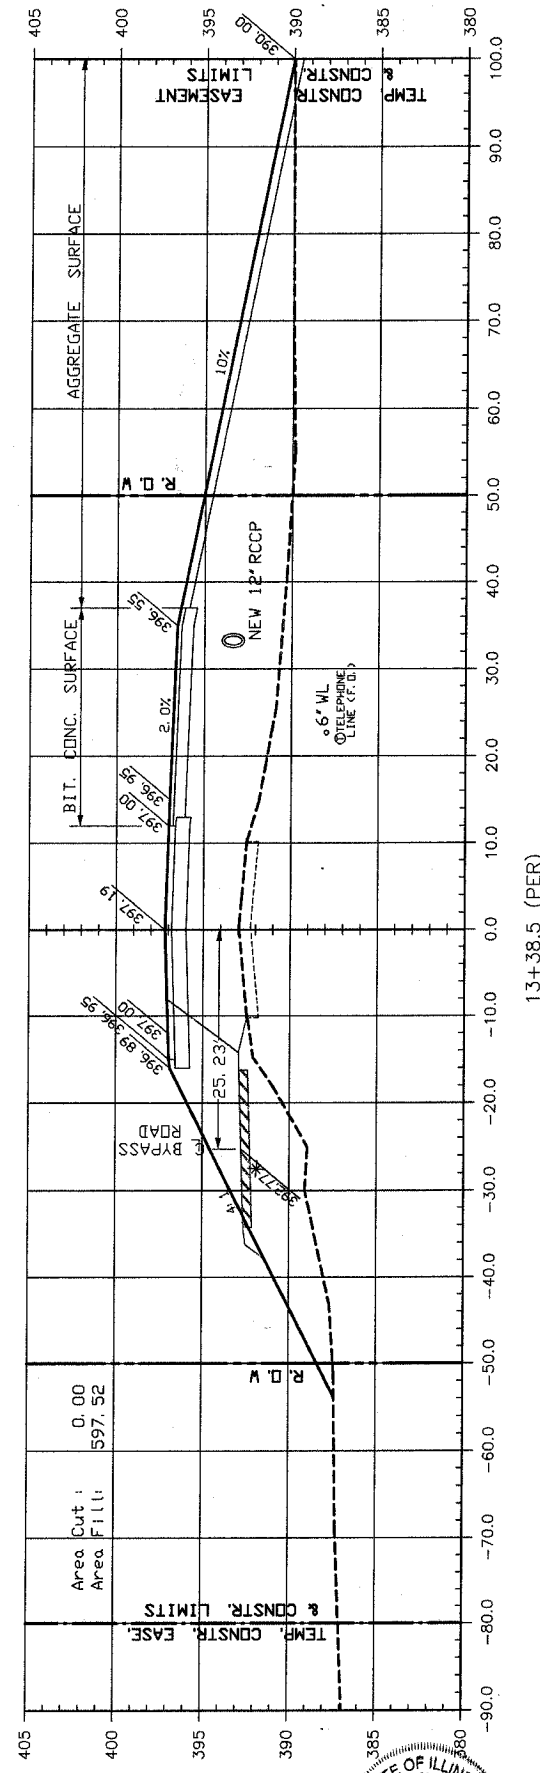
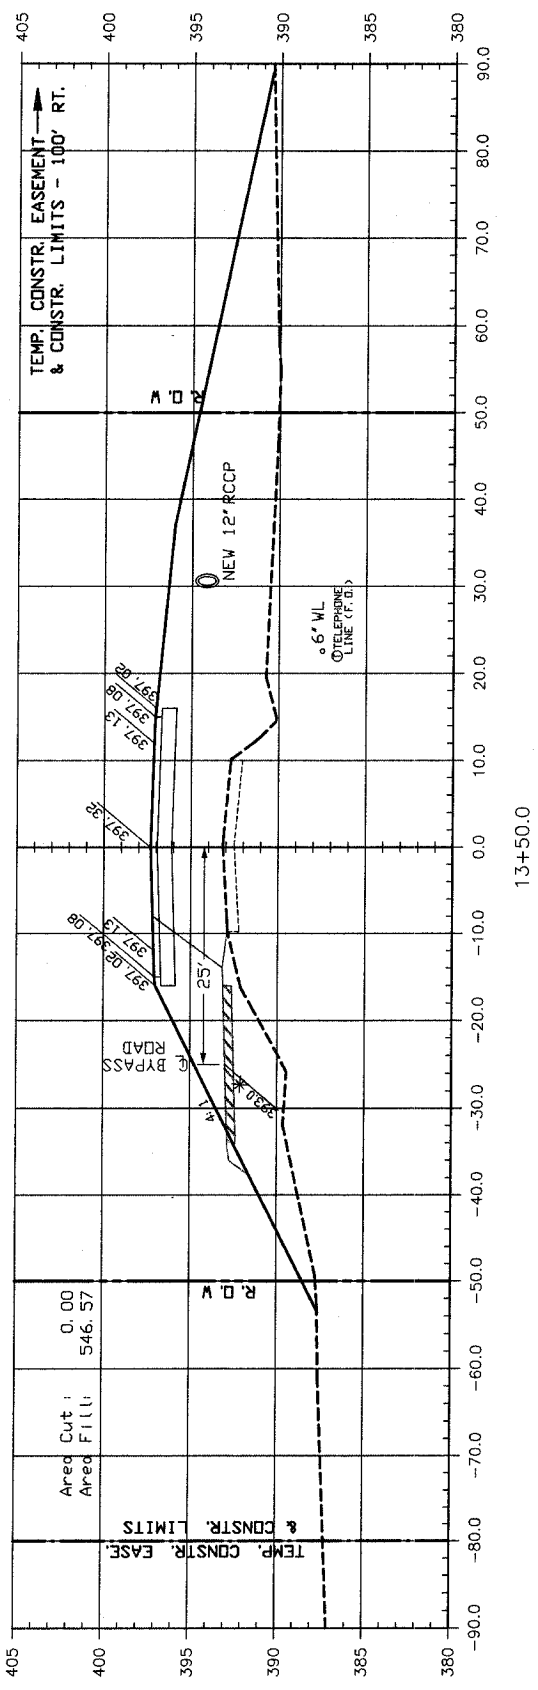


F. A. U. ROUTE	SECTION	COUNTY	TOTAL SHEETS	SHEET NUMBER
9732	00-00102-00-FP	JACKSON	27	15
JOB NO. C-99-033-03	PROJECT NO. M-5008(17)			
CITY OF CARBONDALE	CONTRACT NO. 99175			

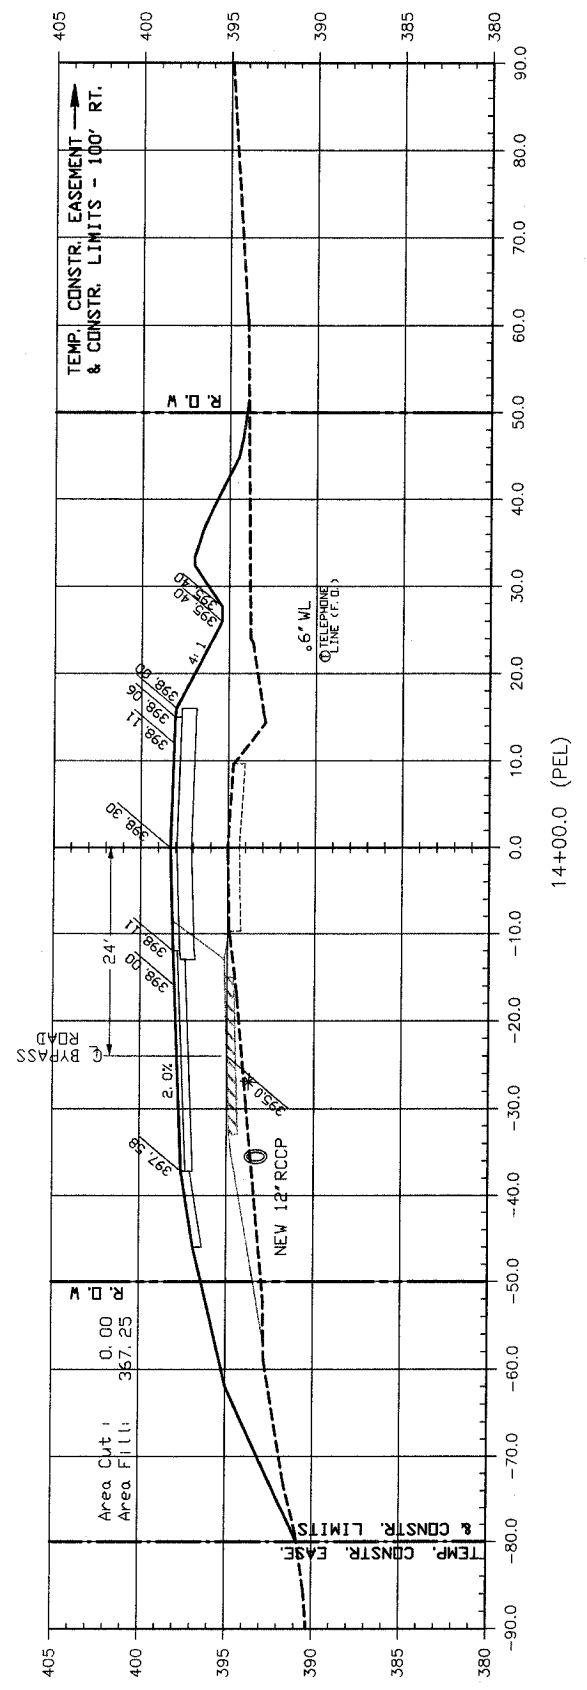

- NOTES:
1. CUT AND FILL AREA SHOWN ARE TO FINISH GRADE
  2. [SHADED AREA] SHADED AREA DENOTES TEMPORARY BYPASS ROAD 1.
  3. [HATCHED AREA] HATCHED AREA DENOTES TEMPORARY BYPASS ROAD 2.
  4. 400.0 \* PROPOSED CENTERLINE ELEV. TEMPORARY BYPASS ROADS

CIP NO. ST0107 - REED STATION ROAD NORTH  
 CROSS SECTIONS  
 STA. 12+67 TO STA. 14+00