
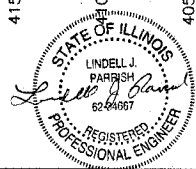


F. A. U. ROUTE	SECTION	COUNTY	TOTAL SHEETS	SHEET NUMBER
9732	00-00102-00-FP	JACKSON	27	17
JOB NO. C-99-033-03	PROJECT NO. M-5008(17)			
CITY OF CARBONDALE	CONTRACT NO. 99175			

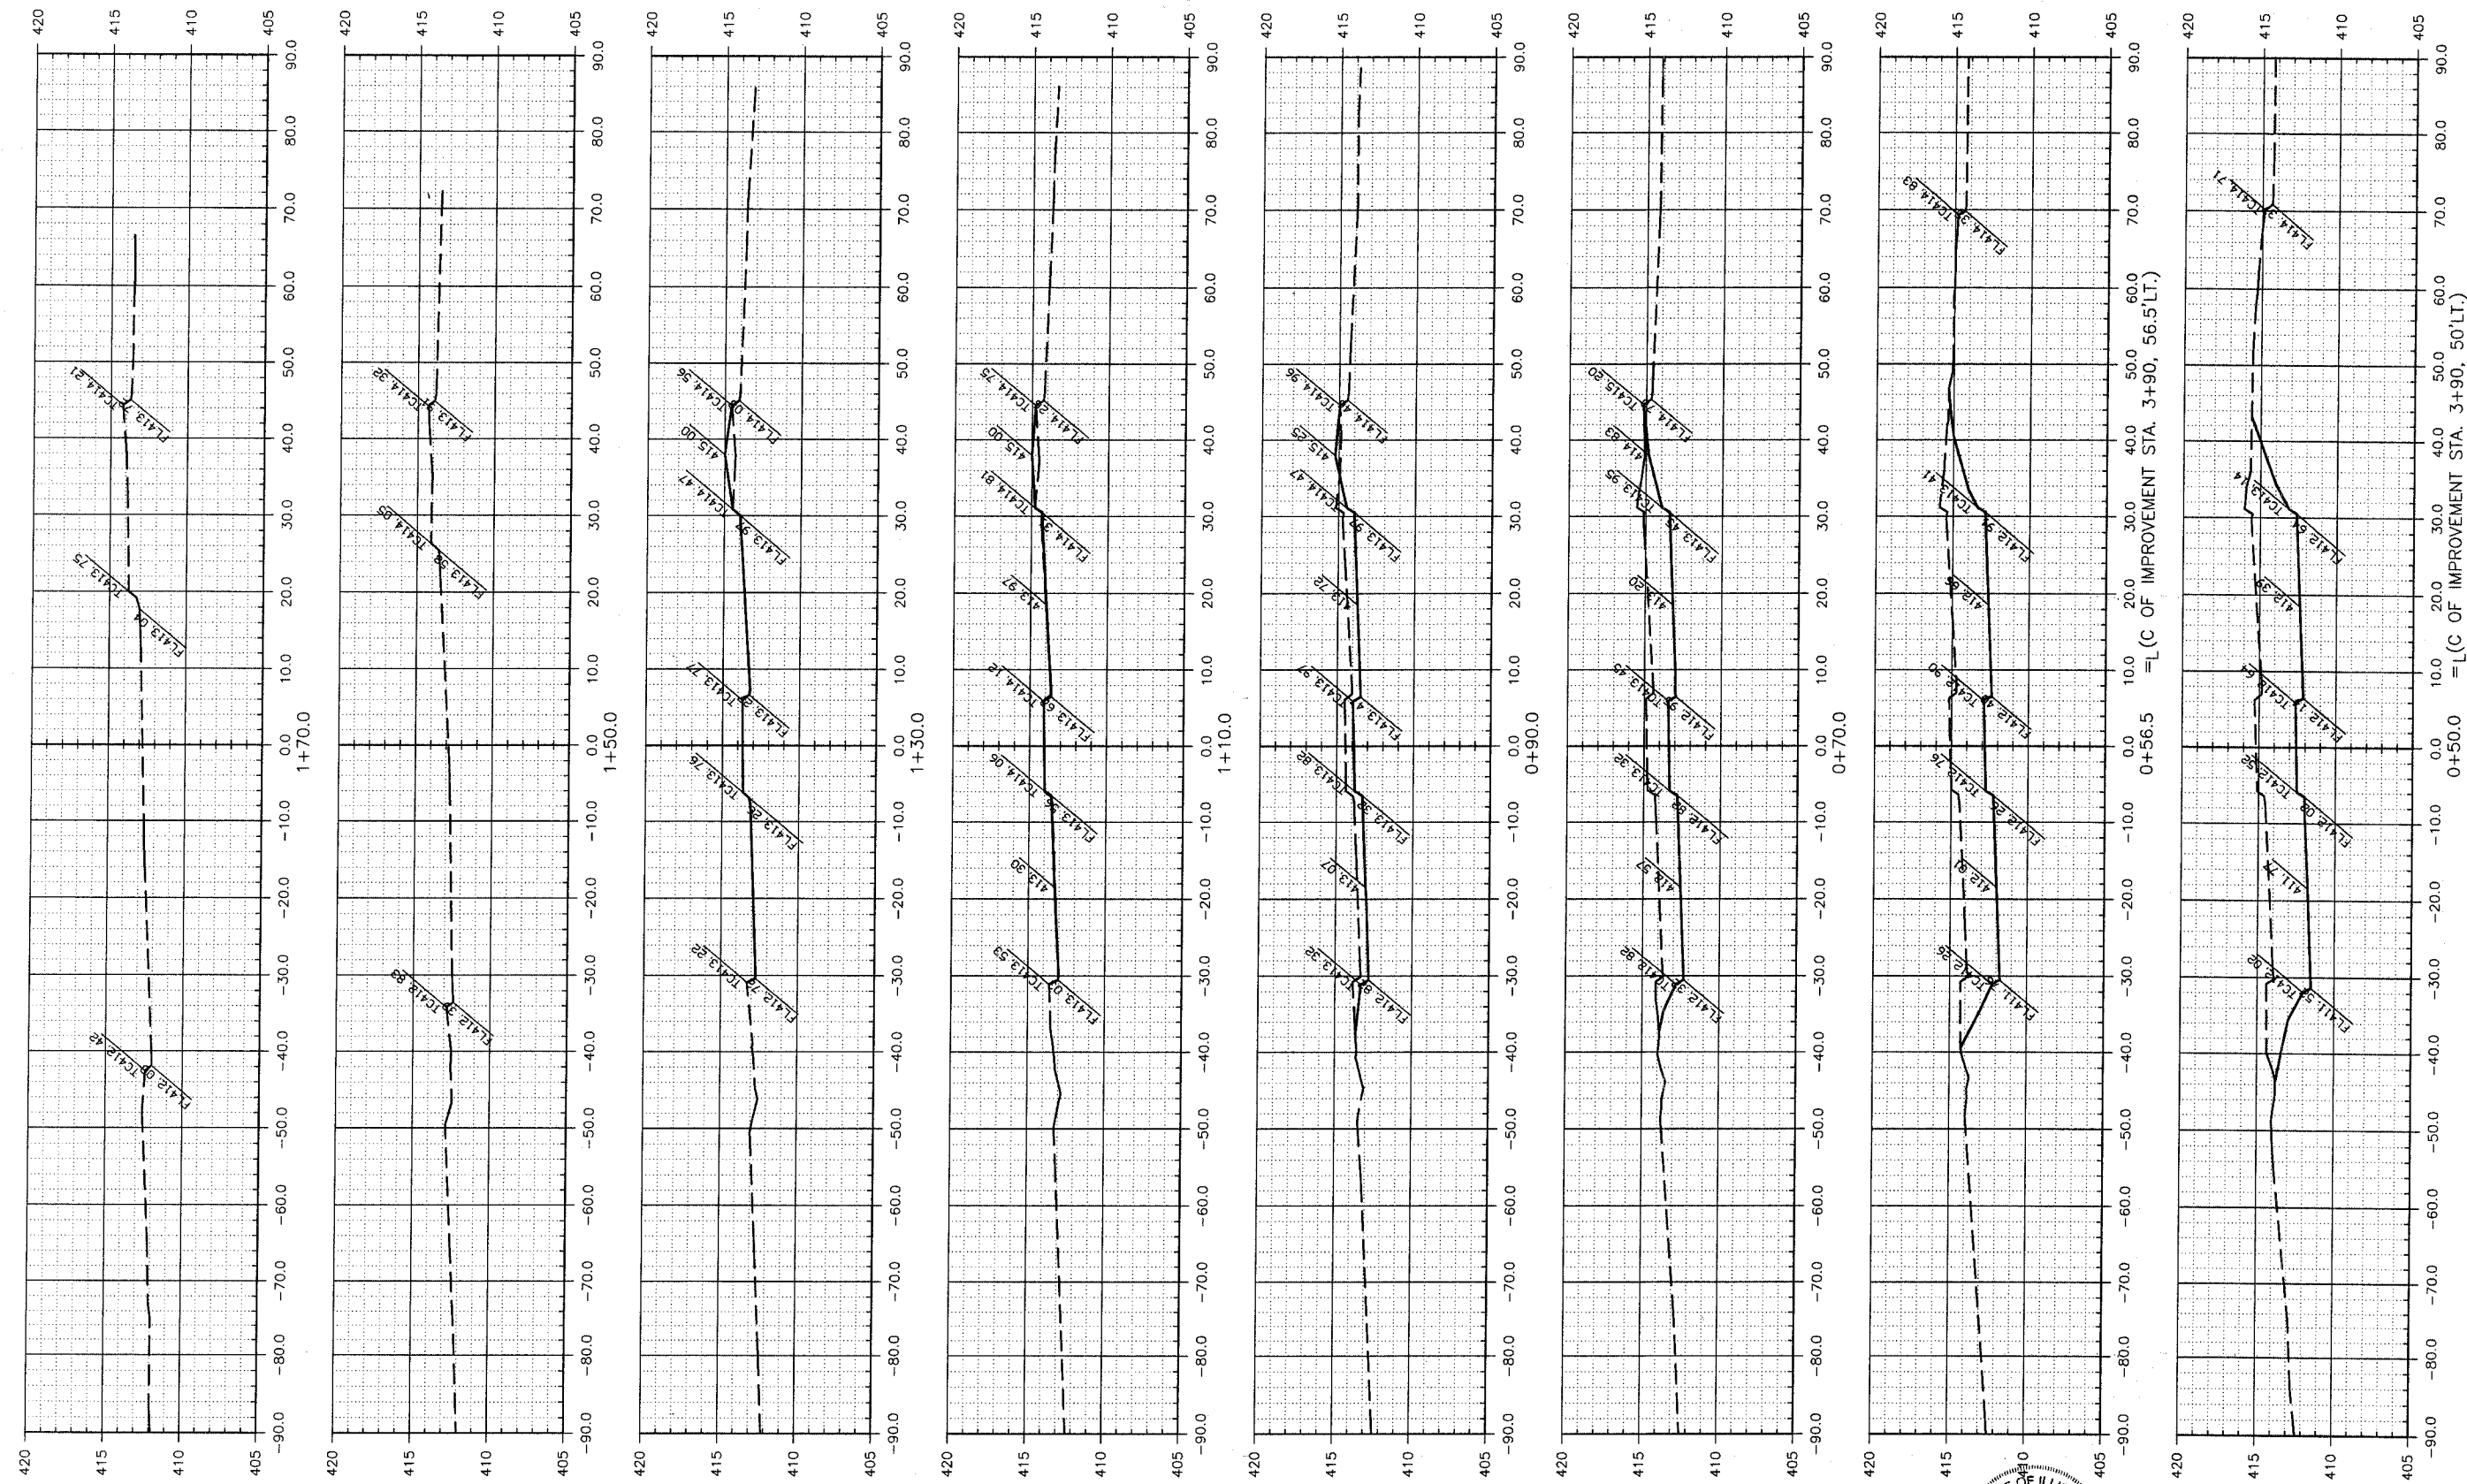

=L (C OF IMPROVEMENT STA. 3+90, 56.5'LT.)

=L (C OF IMPROVEMENT STA. 3+90, 50'LT.)

CIP NO. ST0107 - REED STATION ROAD NORTH
 REED STATION CROSSING - ENTRANCE CROSS SECTIONS
 STA. 0+50 TO STA. 1+70