


T.R.	SECTION	COUNTY	TOTAL SHEETS	SHEET NO.
90	02-01175-00-BR	UNION	18	5
STA.		TO STA.		
65		75		
FED. ROAD DIST. NO.		ILLINOIS CONTRACT NO. 99213		

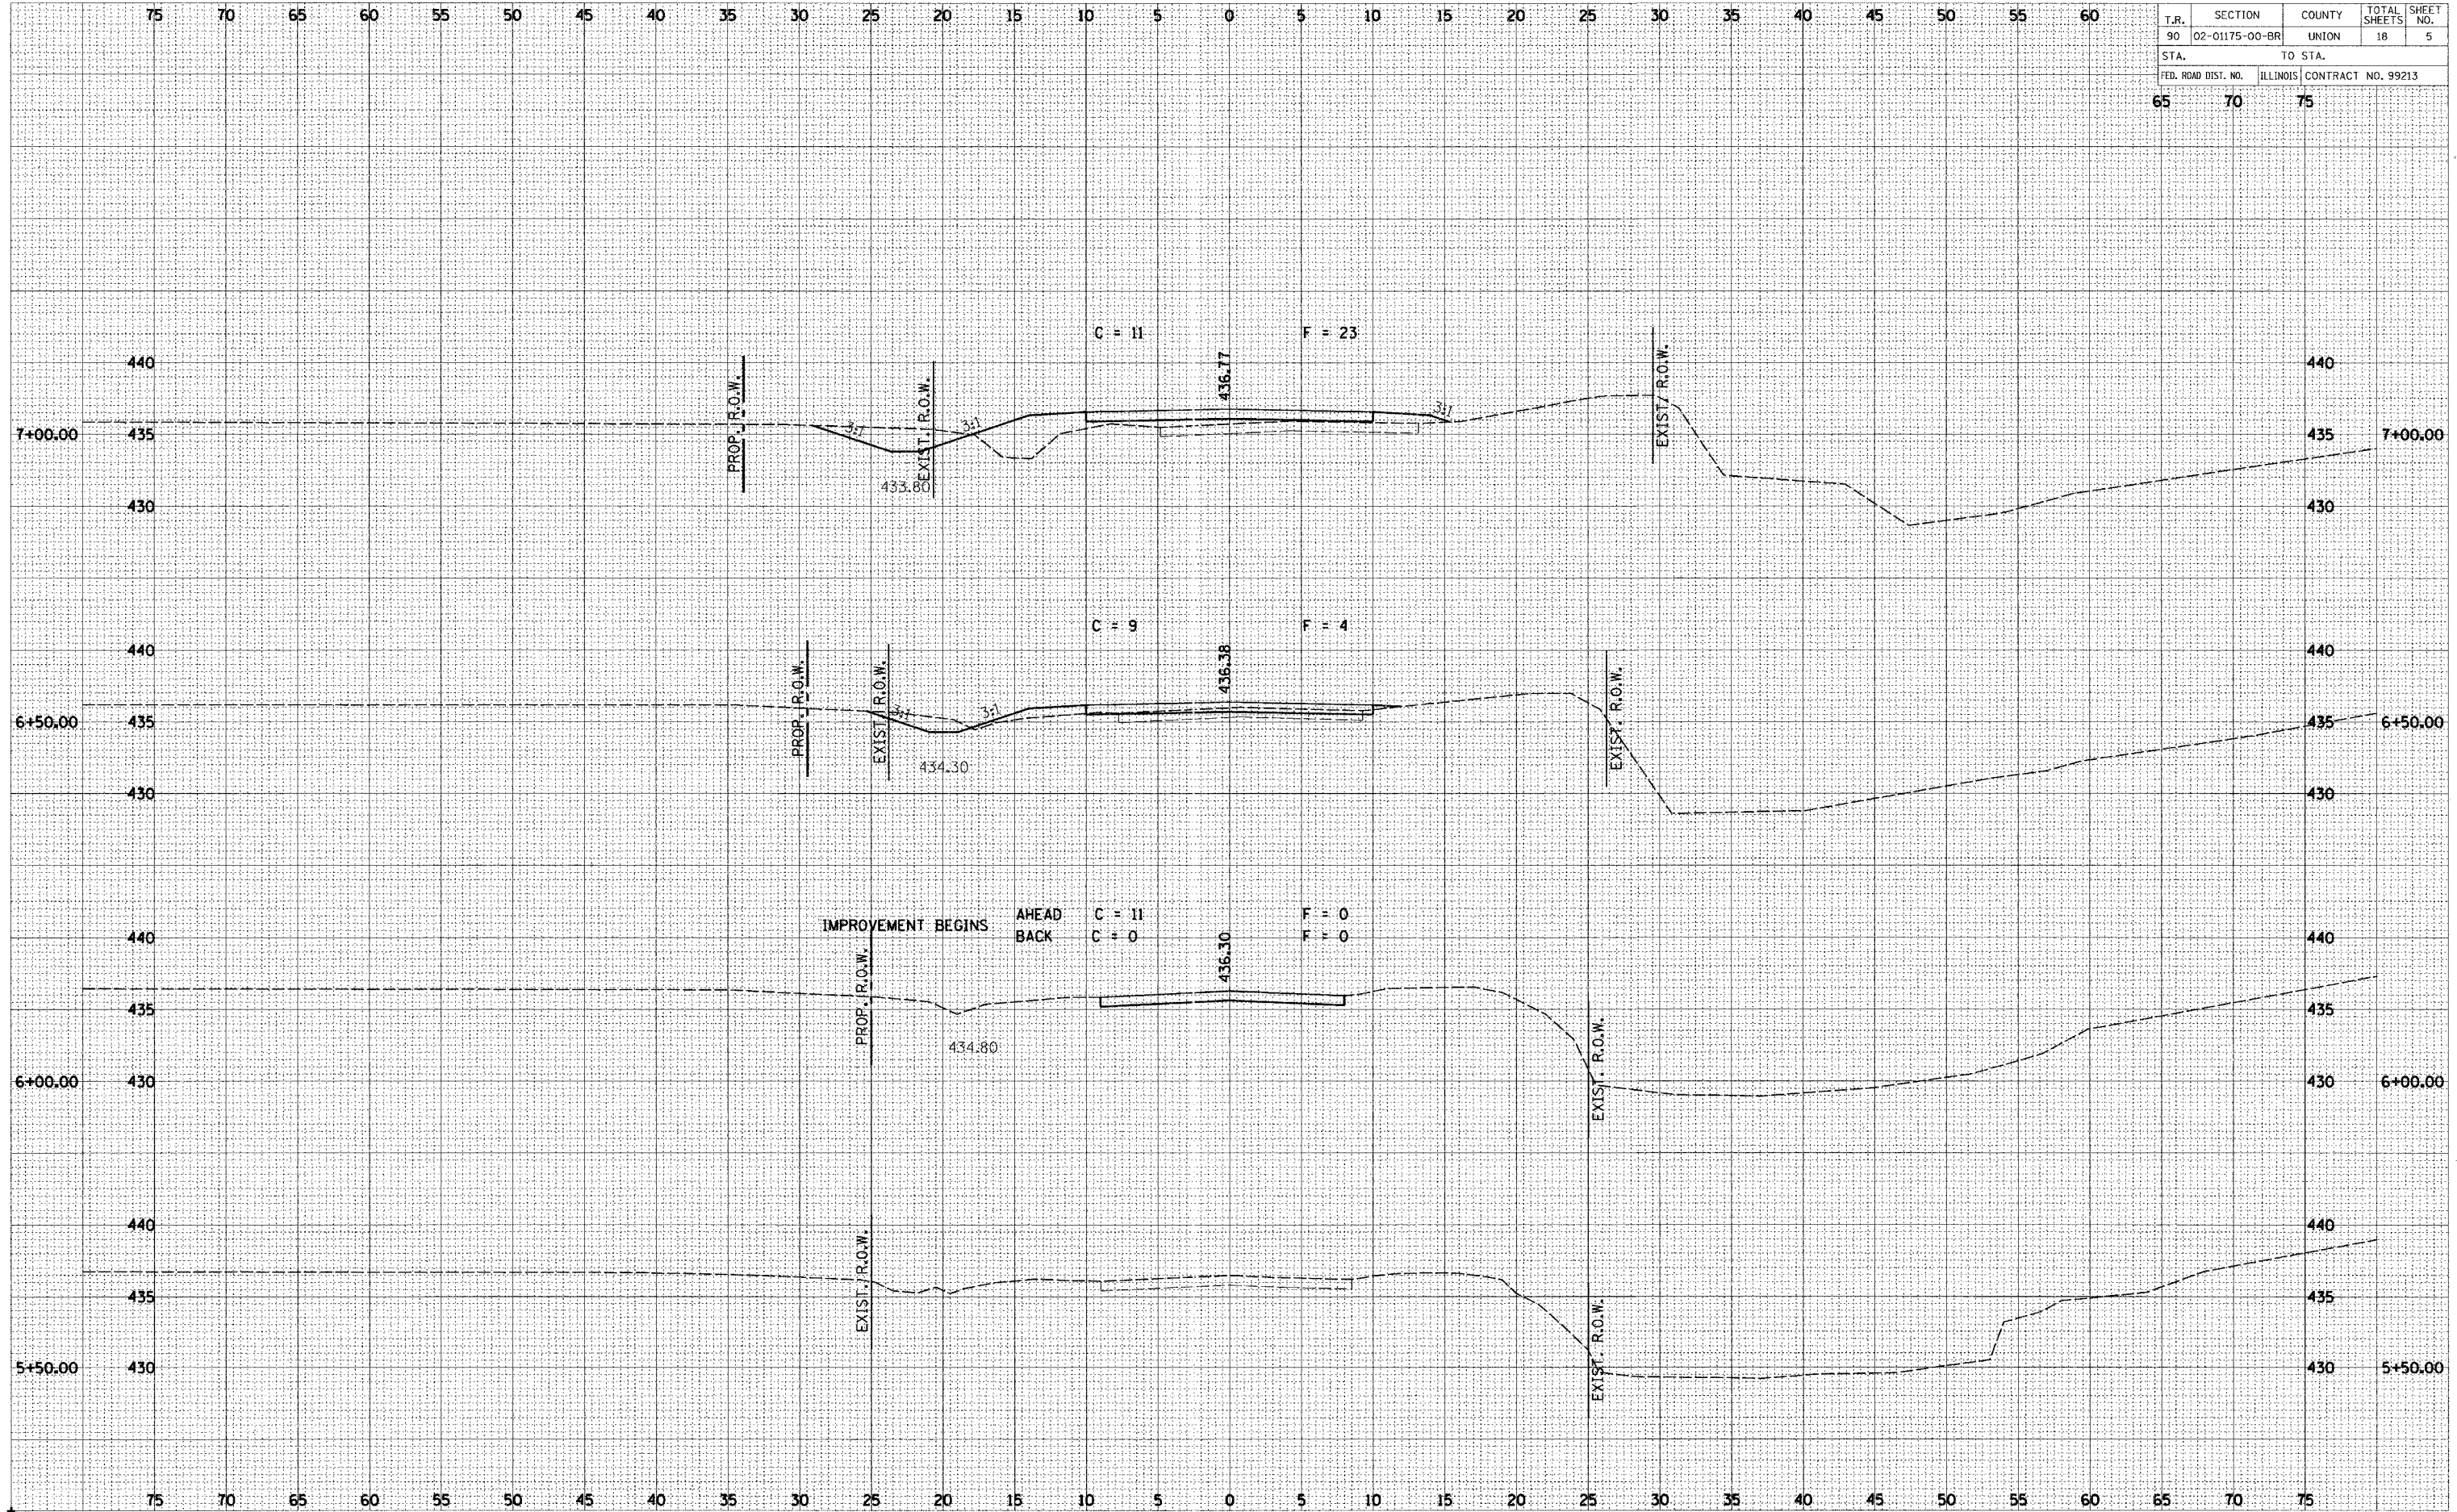

DATE _____
 BY _____
 SURVEYED _____
 PLOTTED _____
 FINAL SURVEY _____
 NOTE BOOK _____
 NO. _____

DATE _____
 BY _____
 SURVEYED _____
 PLOTTED _____
 ORIGINAL SURVEY _____
 NOTE BOOK _____
 NO. _____