


T.R.	SECTION	COUNTY	TOTAL SHEETS	SHEET NO.
90	02-01175-00-BR	UNION	18	6
STA.		TO STA.		
65		75		
FED. ROAD DIST. NO.	ILLINOIS	CONTRACT NO. 99213		

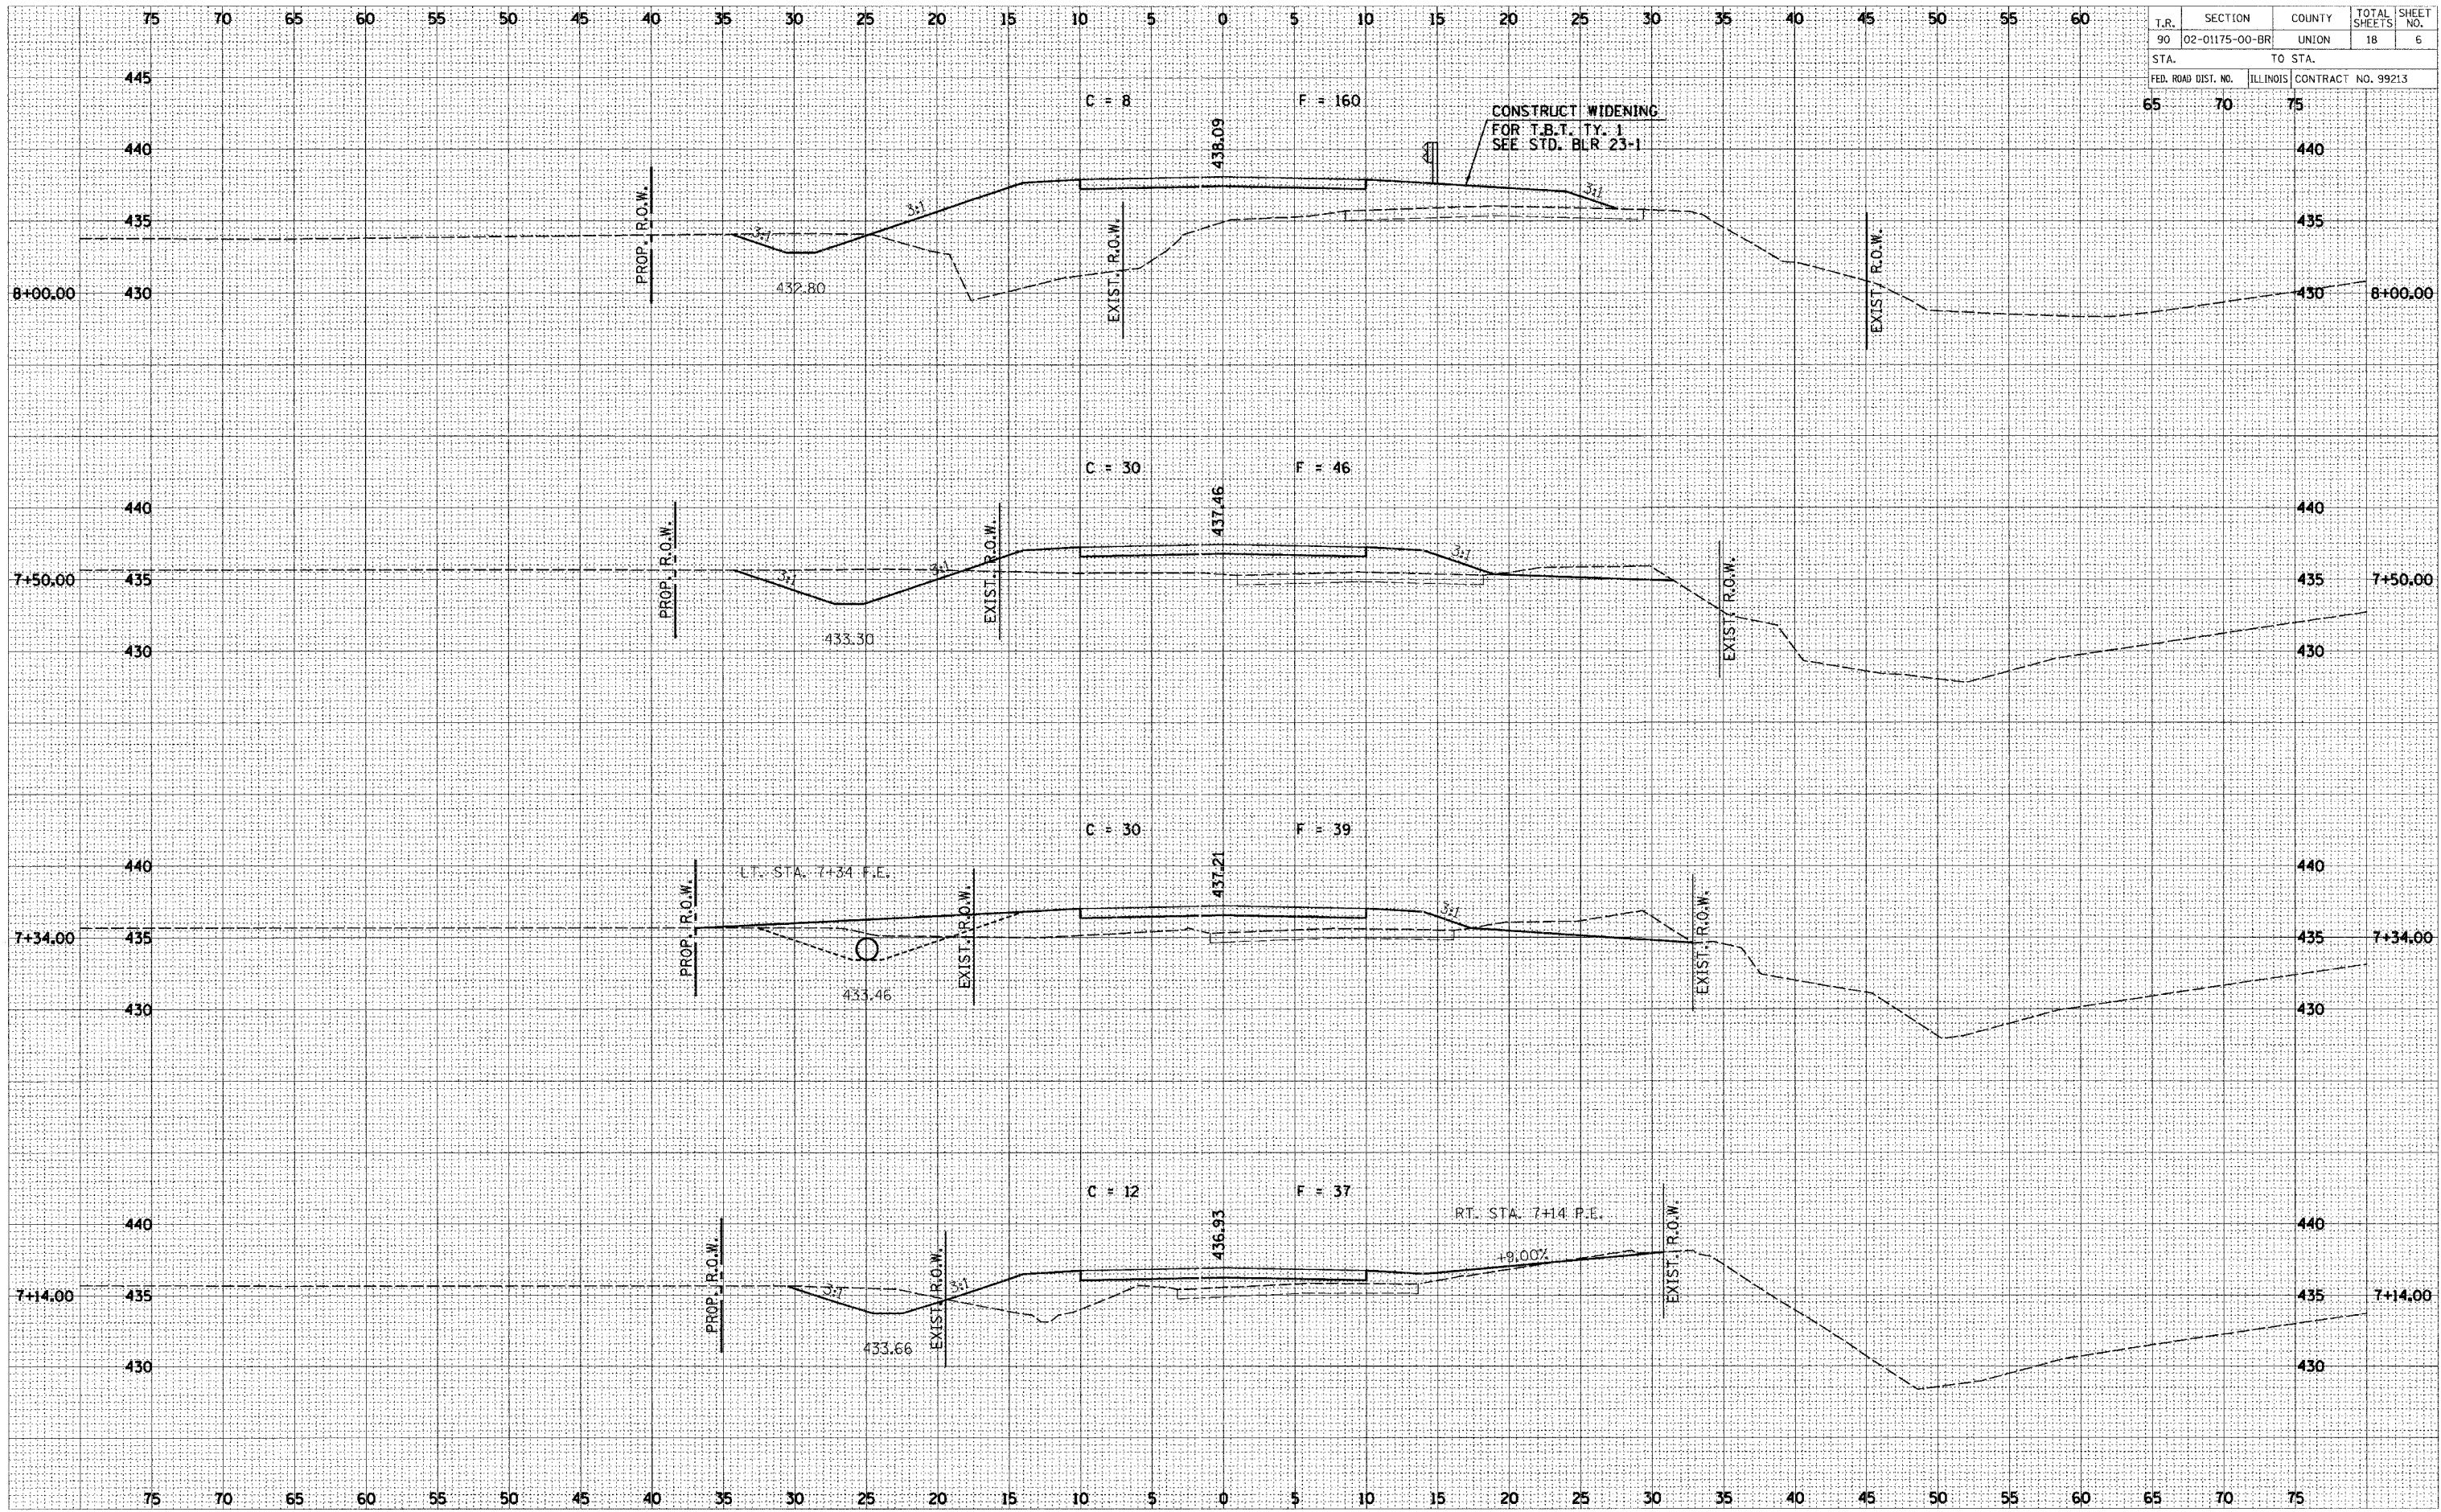

BY: _____ DATE: _____
 SURVEYED: _____
 PLOTTED: _____
 NOTE BOOK: _____
 AREAS CHECKED: _____

BY: _____ DATE: _____
 SURVEYED: _____
 PLOTTED: _____
 NOTE BOOK: _____
 AREAS CHECKED: _____