


T.R.	SECTION	COUNTY	TOTAL SHEETS	SHEET NO.
90	02-01175-00-BR	UNION	18	8
STA.		TO STA.		
FED. ROAD DIST. NO.	ILLINOIS	CONTRACT NO. 99213		
65	70	75		

9
+
50.65

IMPROVEMENT ENDS

AHEAD C = 0 F = 0
BACK C = 0 F = 36
C = 0 F = 36

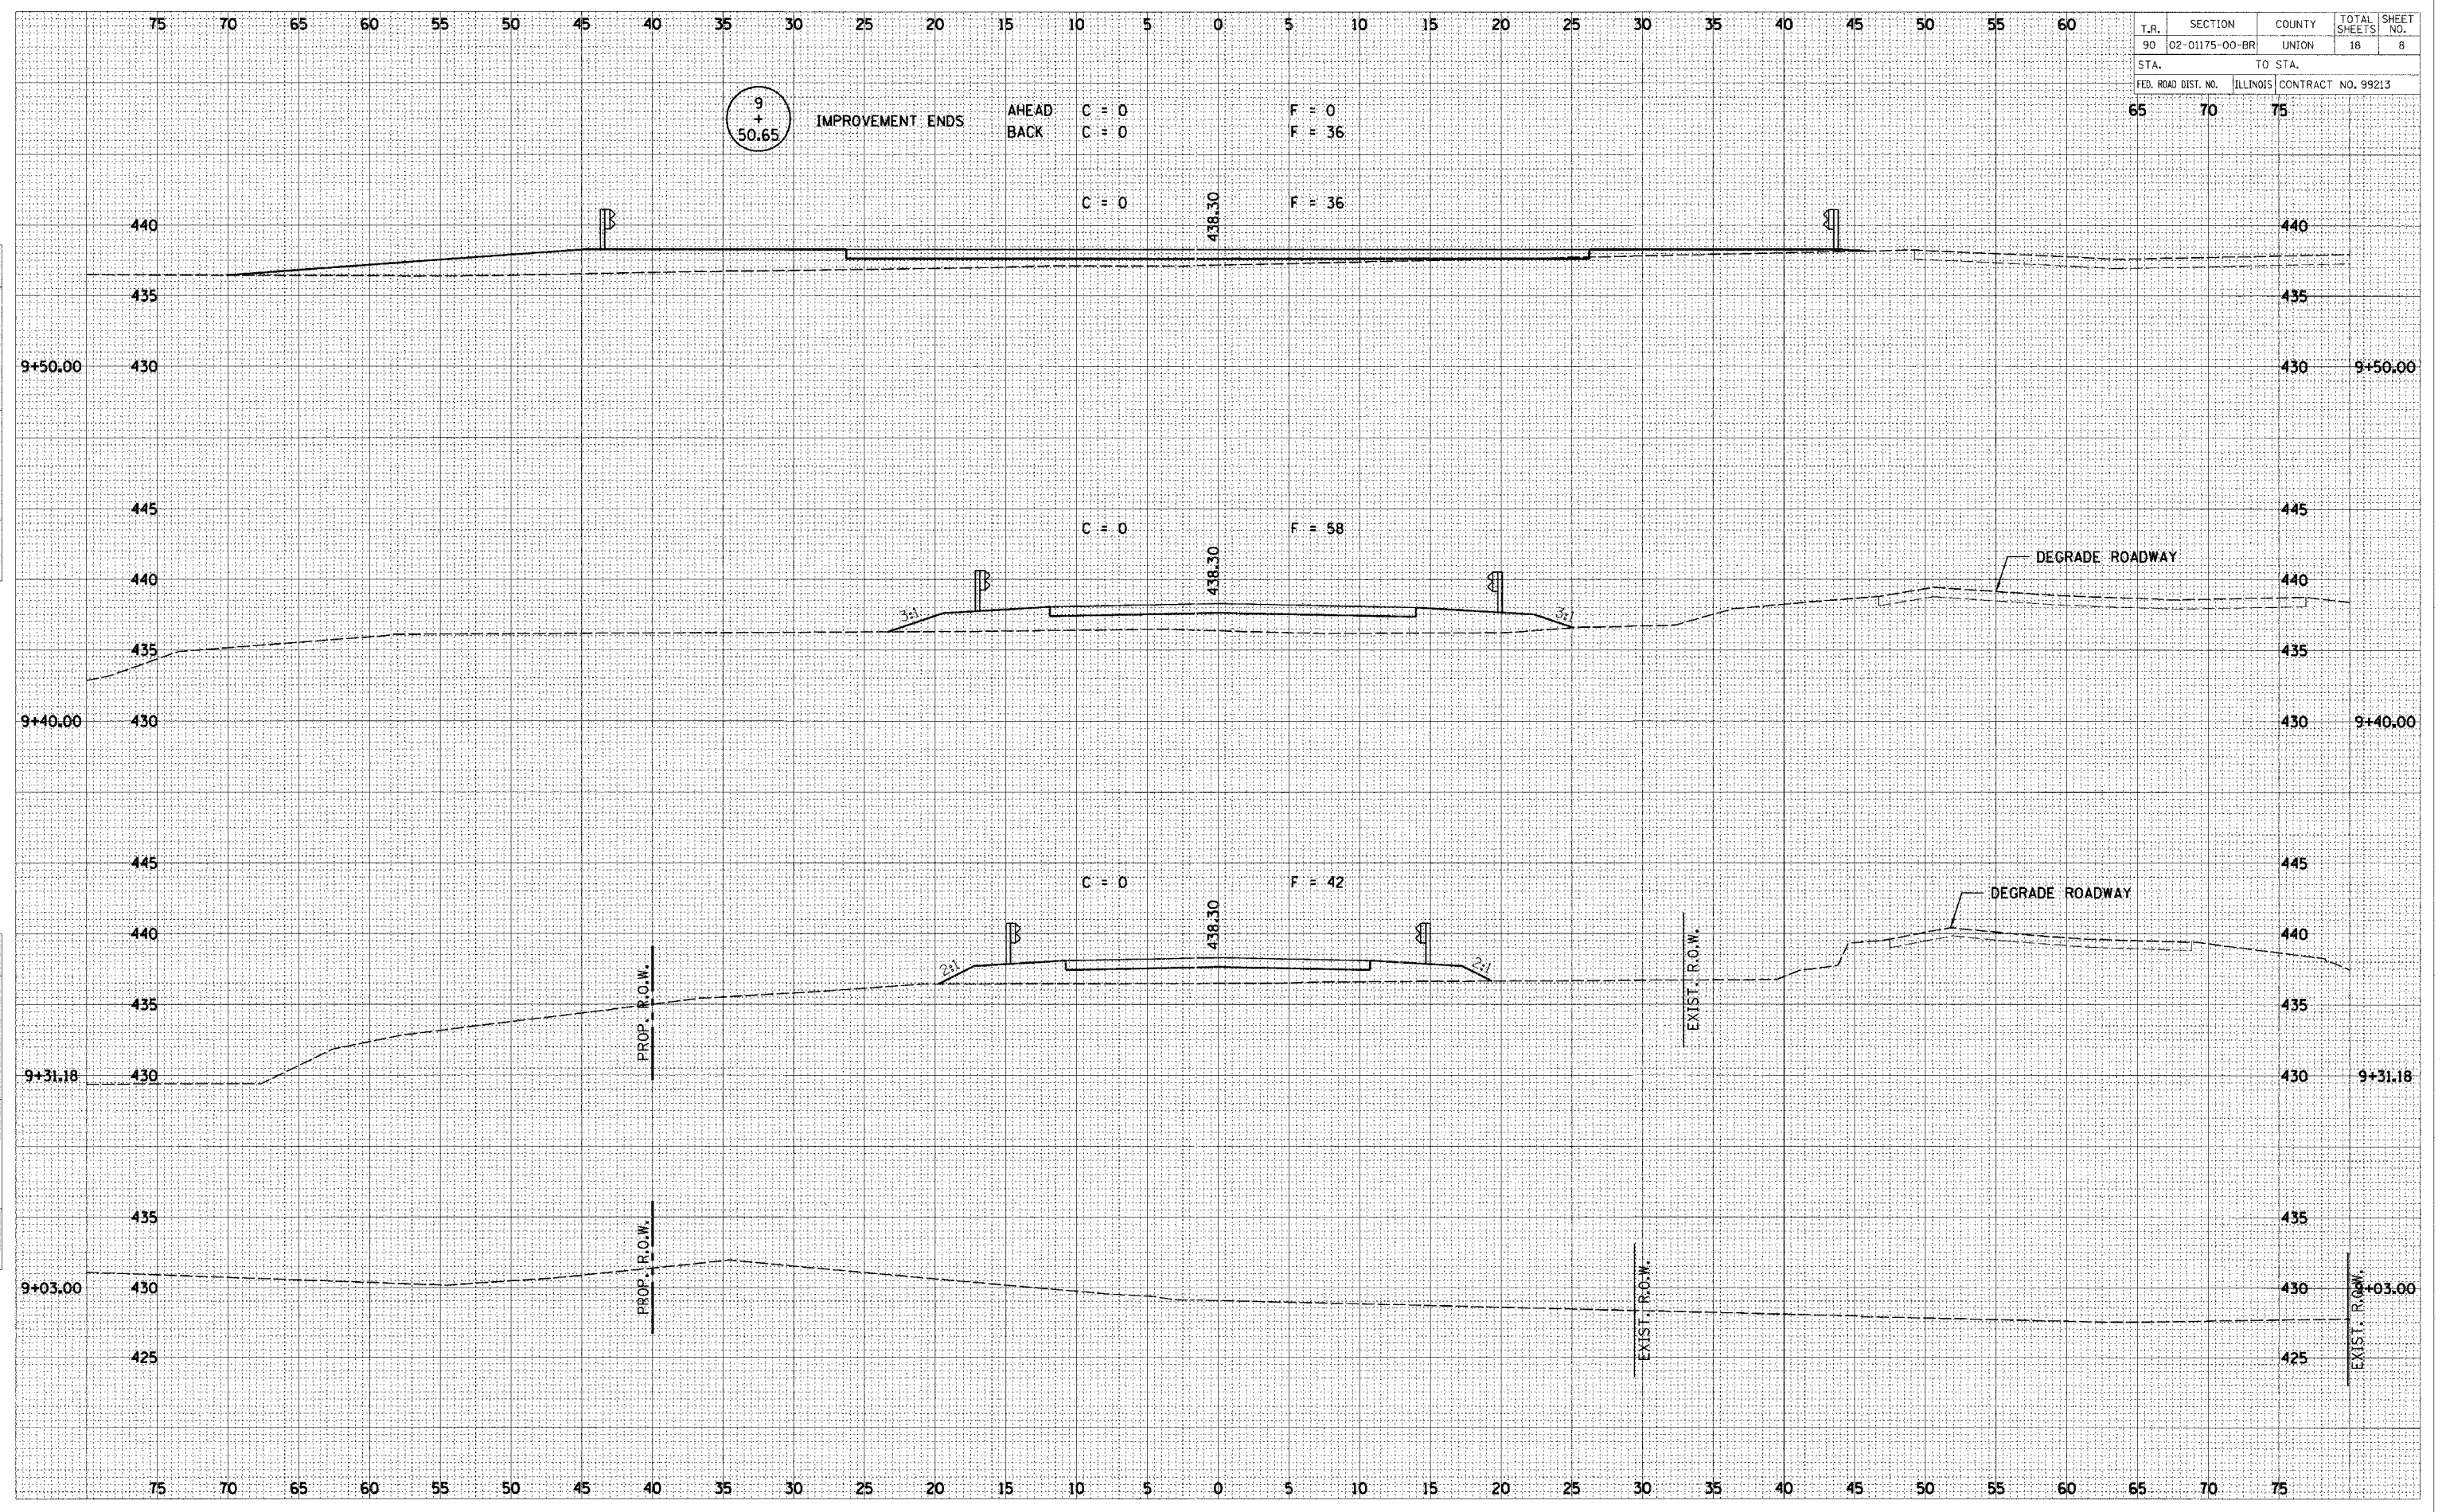

DATE _____ BY _____
 SURVEYED _____ PLOTTED _____
 FINAL SURVEY _____ NOTE BOOK _____
 NO. _____ AREAS CHECKED _____

DATE _____ BY _____
 SURVEYED _____ PLOTTED _____
 ORIGINAL SURVEY _____ NOTE BOOK _____
 NO. _____ AREAS CHECKED _____