


T.R.	SECTION	COUNTY	TOTAL SHEETS	SHEET NO.
90	02-01175-00-BR	UNION	18	9
STA.		TO STA.		
FED. ROAD DIST. NO.		ILLINOIS CONTRACT NO. 99213		

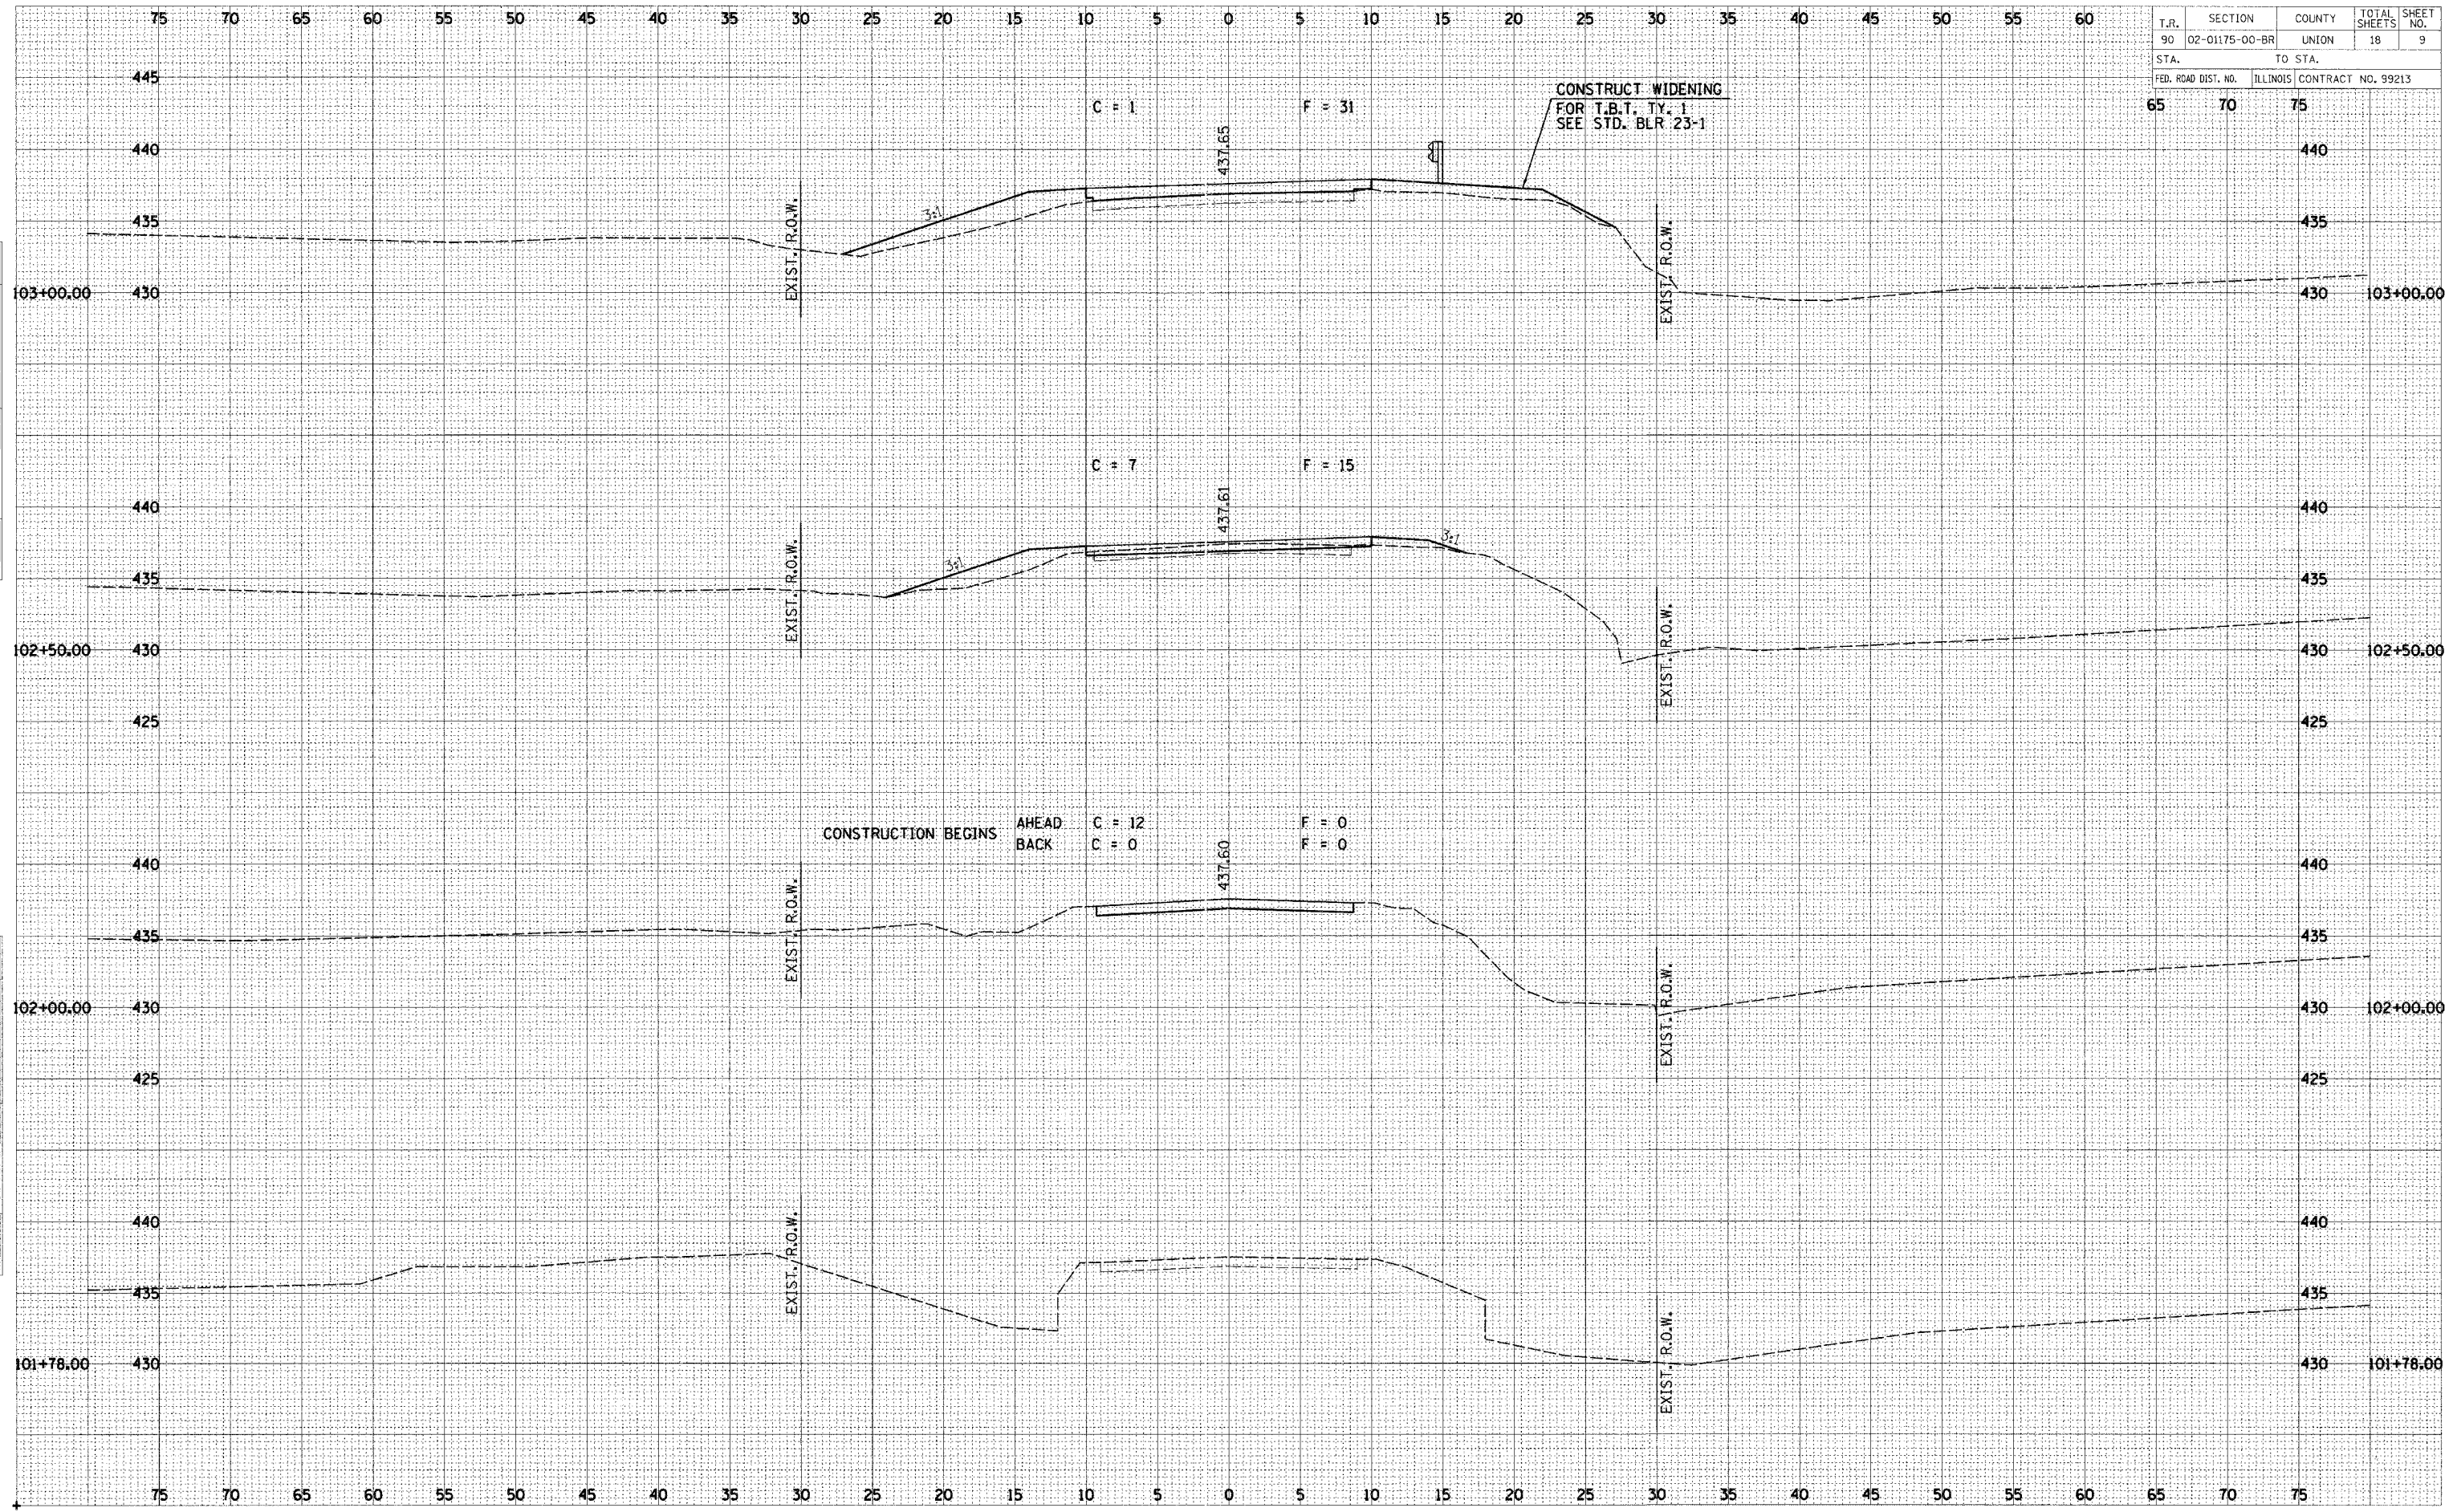

BY: _____ DATE: _____
 SURVEYED: _____ PLOTTED: _____
 FINAL SURVEY: _____ NOTE BOOK: _____
 NO. _____ AREAS CHECKED: _____

BY: _____ DATE: _____
 SURVEYED: _____ PLOTTED: _____
 ORIGINAL SURVEY: _____ NOTE BOOK: _____
 NO. _____ AREAS CHECKED: _____