

**TIE DOWN REMOVAL NOTES**


THE EXISTING TIE DOWNS LOCATED IN THE AREAS TO BE OVERLAID WILL BE REMOVED AND DISPOSED OF OFF THE AIRPORT SITE.

THE CONTRACTOR WILL REMOVE THE EXISTING CONCRETE TO A MINIMUM DEPTH OF 1' BELOW EXISTING GRADE. THE EXISTING METAL TIE DOWNS WILL BE CUT OFF AND REMOVED TO A DEPTH OF AT LEAST 1 FT BELOW EXISTING GRADE. REMOVAL OF THE TIE DOWN WILL NOT CAUSE ANY DISPLACEMENT OF THE SURROUNDING PAVEMENT. ANY DISPLACEMENT WILL BE CORRECTED BY THE CONTRACTOR TO THE SATISFACTION OF THE RESIDENT ENGINEER AND NO ADDITIONAL COMPENSATION WILL BE ALLOWED.


THE CONTRACTOR WILL FILL THE HOLE WITH AN APPROVED BITUMINOUS MIX WITH MAXIMUM 3" LIFTS. THE BITUMINOUS MATERIAL WILL BE COMPACTED TO THE SATISFACTION OF THE ENGINEER. THE COST OF FILLING THE HOLES WITH BITUMINOUS MATERIAL WILL BE INCIDENTAL TO THE PAY ITEM AND NO ADDITIONAL COMPENSATION WILL BE ALLOWED.

THE REMOVAL AND DISPOSAL OF THE TIE DOWNS AND FILLING OF THE HOLES WITH BITUMINOUS MATERIAL WILL BE PAID FOR UNDER ITEM:

AR510900 "REMOVE TIE DOWN" \_\_\_\_\_ 22 EA.

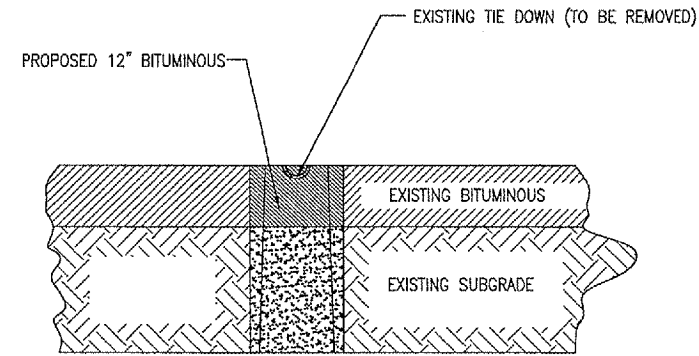

**TIE DOWN REMOVAL DETAIL**

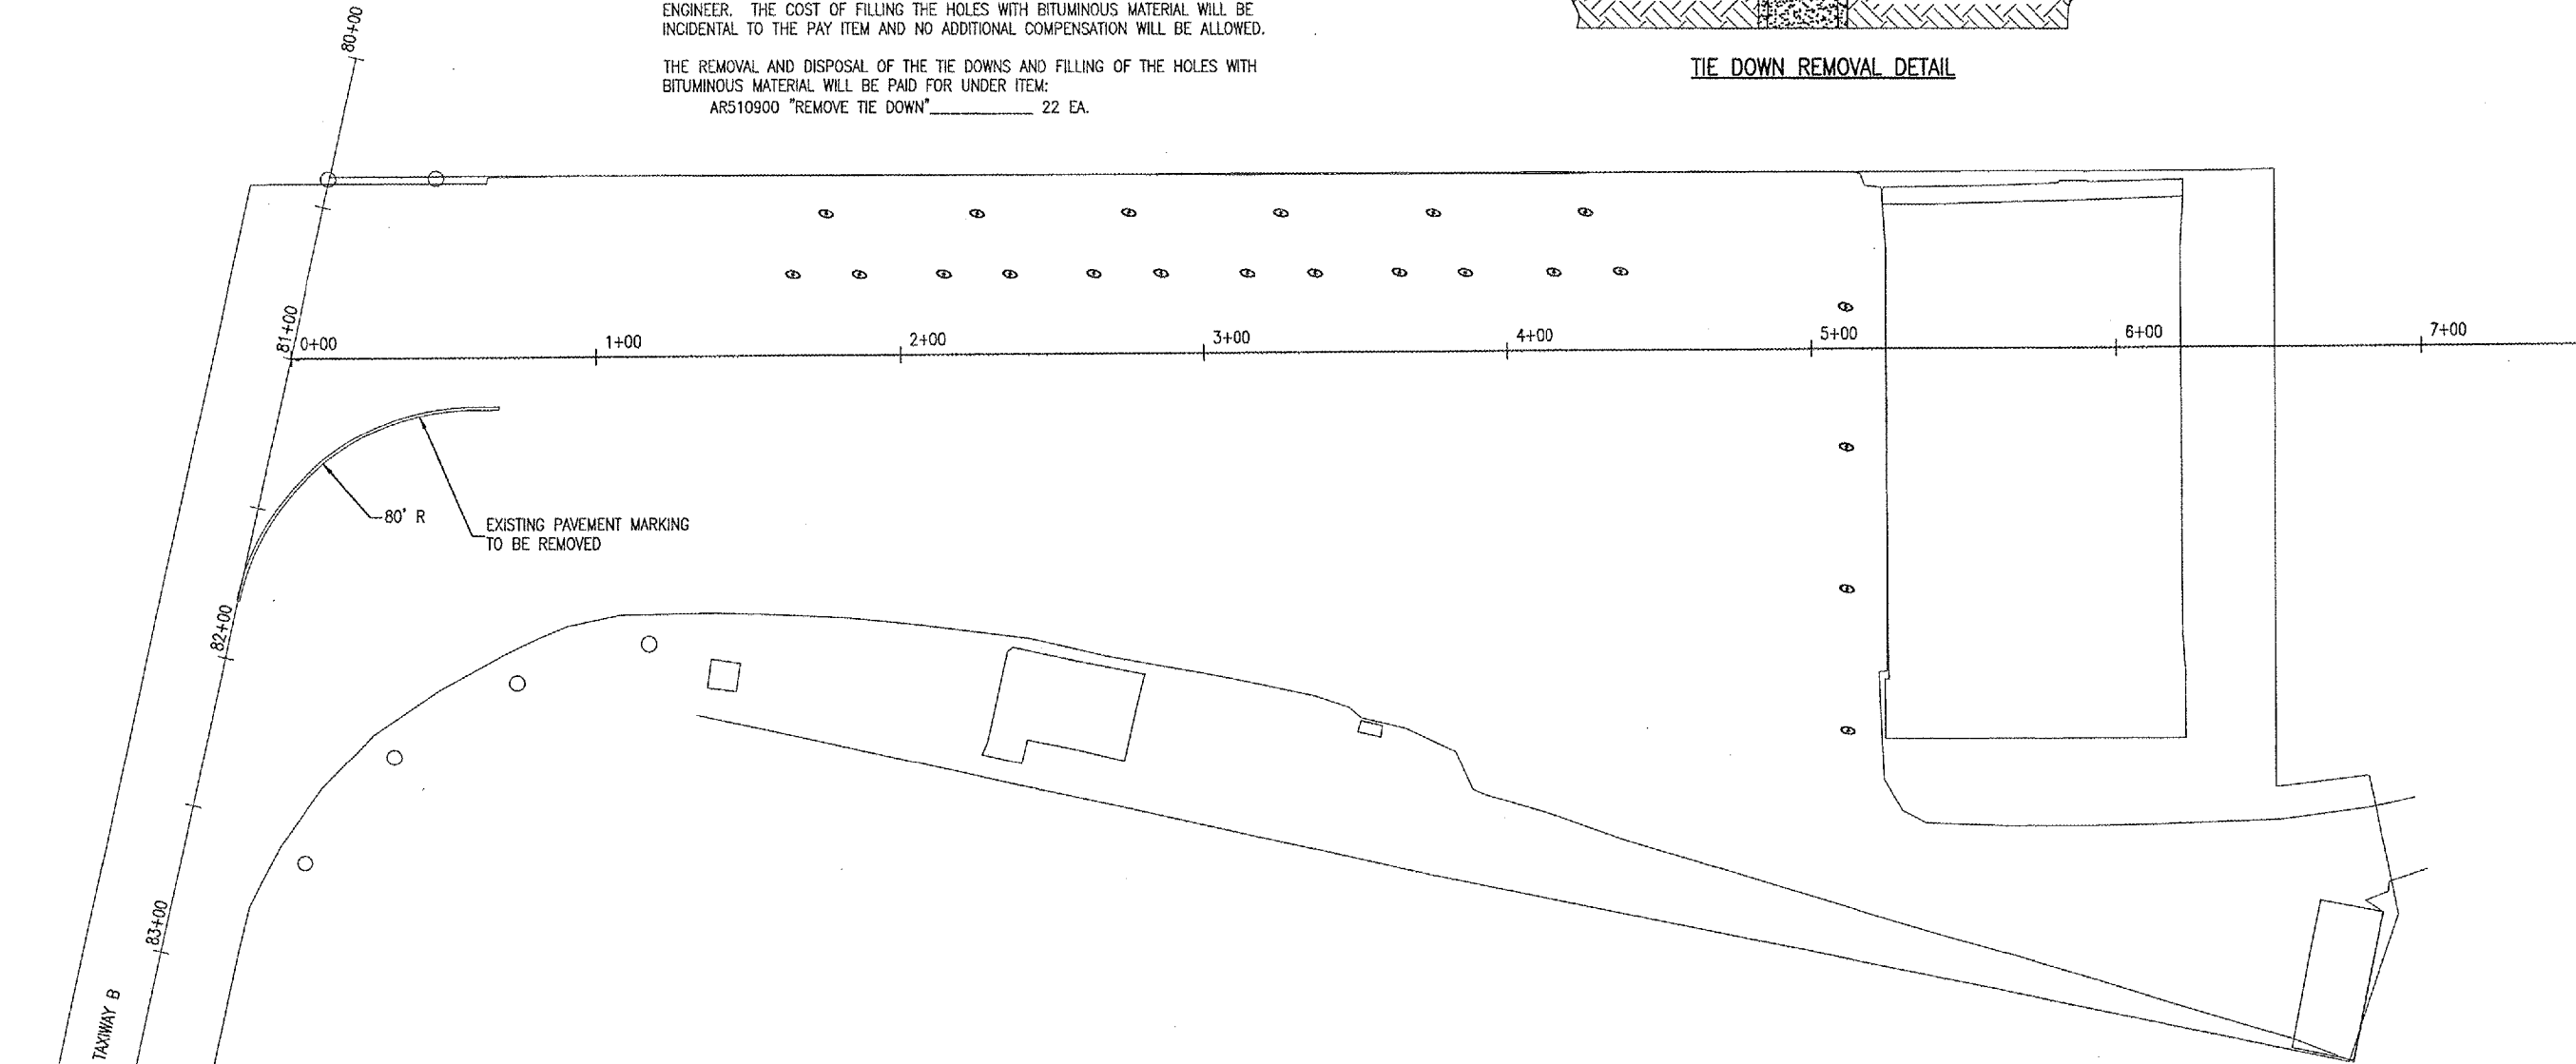

**MARKING REMOVAL NOTES**



THE EXISTING PAVEMENT MARKING SHALL BE REMOVED IN ACCORDANCE WITH ITEM 620 "PAVEMENT MARKING" AS STATED ON PAGE 77 OF THE SUPPLEMENTAL SPECIFICATIONS AND RECURRING SPECIAL PROVISIONS, ADOPTED JULY 1, 2004.

THE AREAS THAT ARE DESIGNATED FOR REMOVAL ARE SHOWN ON THE CONSTRUCTION PLANS.

ALL AREAS TO BE REMOVED ARE CALCULATED AREAS. ANY ADDITIONAL AREAS, DUE TO OVER SPRAY, SHALL BE CONSIDERED INCIDENTAL TO THE CONTRACT AND NO ADDITIONAL COMPENSATION WILL BE ALLOWED.

THE PROPOSED MARKING REMOVAL SHALL BE PAID FOR UNDER ITEM:

AR620900 "PAVEMENT MARKING REMOVAL" \_\_\_\_\_ 116 S.F.

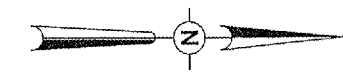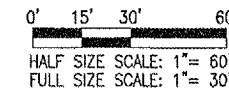

**LEGEND**

- EXISTING PAVEMENT
- EXISTING MARKING (TO BE REMOVED)
- EXISTING TIE DOWN (TO BE REMOVED)
- EXISTING STAKE MOUNTED TAXIWAY LIGHT

REVISION	DATE	BY

**DIMA**  
**DEKALB TAYLOR MUNICIPAL AIRPORT**  
 I.L. PROJ.: DKB-3457

HEL Project No.	803-05APND
Filename	R-151MRK
Scale	1" = 30'
Date	02/09/05
LAYOUT	JMB 02/09/05
DRAWN	JMB 02/09/05
REVIEWED	CAH ??/??/??

**HANSON**  
 Hanson Professional Services Inc.  
 1025 South State Street  
 Springfield, Illinois 62703-2886  
 Offices Nationwide

**RECONSTRUCT WEST APRON**  
**EXISTING MARKING AND TIE DOWN PLAN**

I:\AIRPORTS\DEKALB\803-05APND\AIRPORT\SHEETS\R-151MRK.DGN 04/28/2005 10:45 AM DPE