


04\28\2005_02:01 PM DPE

I:\AIRPORT\DEKAL B\803-054PNAIRPORT\1\SHEETS\A-301XS-WA.DGN



BY	REVISION	DATE

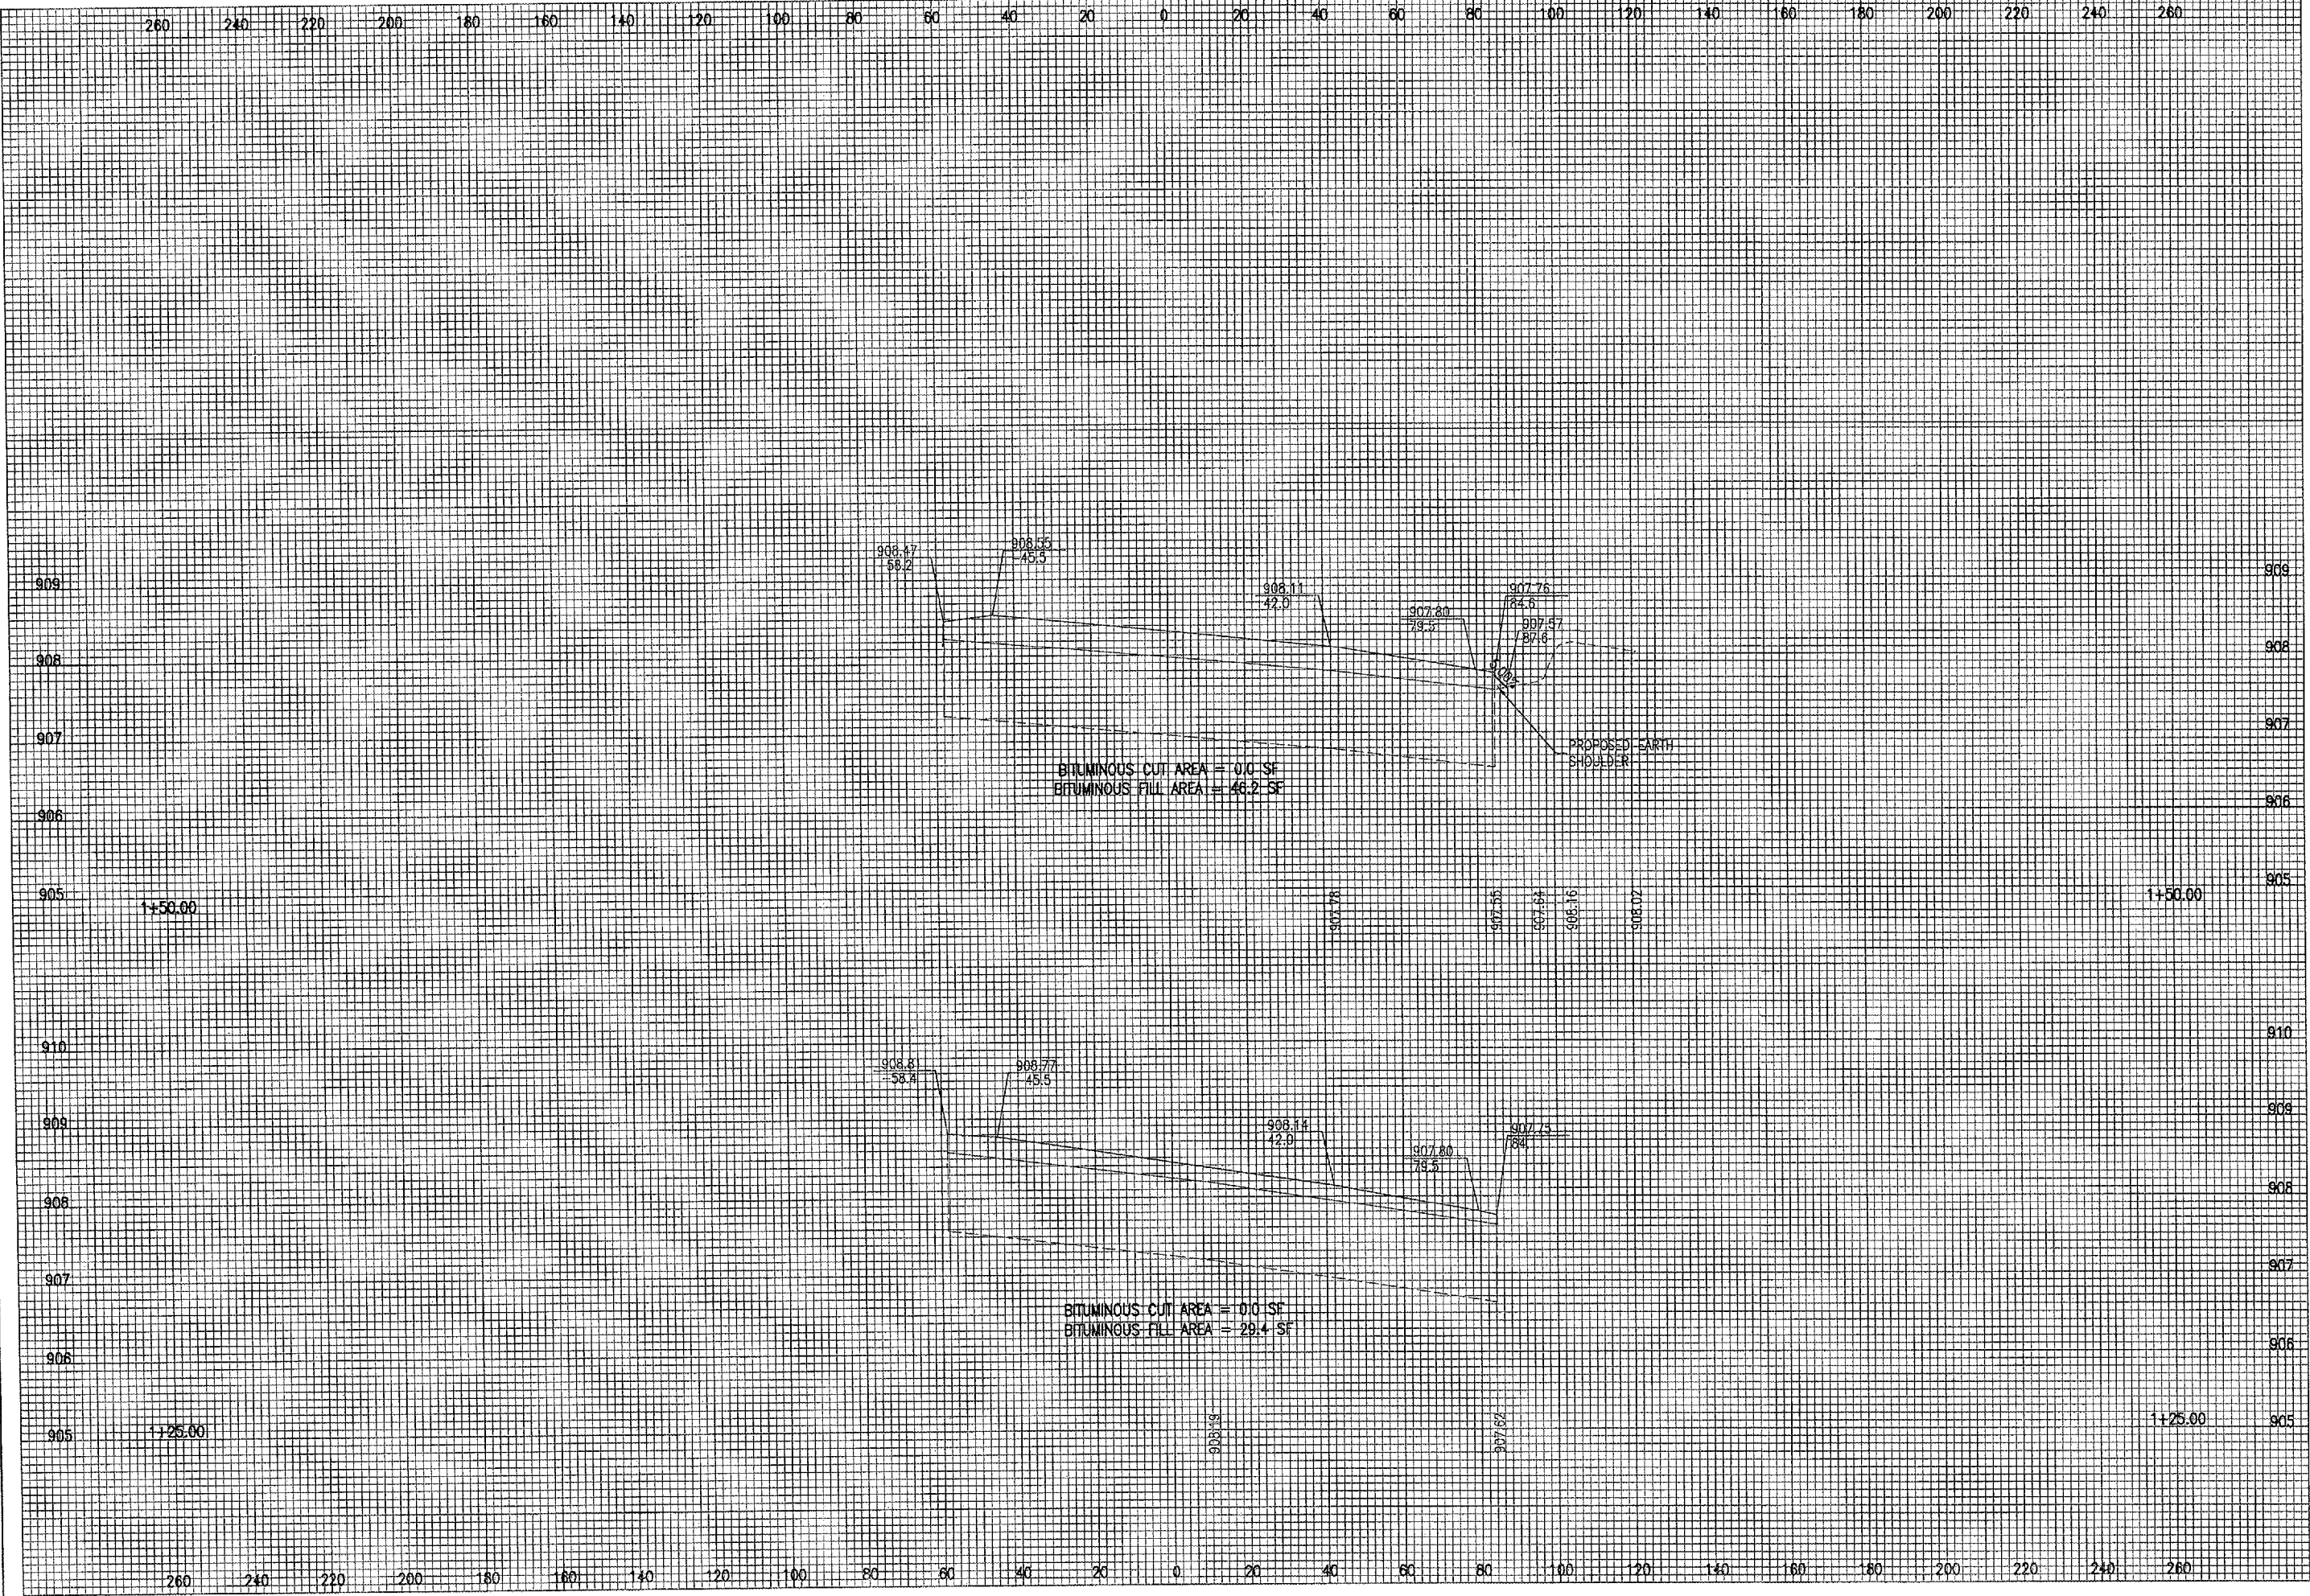

HEL Project No.	803-054PND
Filename	r_301xs-wa.dgn
Scale	1" = 1' V, 1" = 20' H
Date	04\28\2005_02:01 PM
LAYOUT	MEW 02/23/05
DRAWN	MEW 02/23/05
REVIEWED	CAH ?



RECONSTRUCT WEST APRON
 PROPOSED CROSS-SECTIONS
 STA. 1+25 TO STA. 1+50