


04/28/2005, 02:05 PM DFE

I:\AIRPORTS\DEKALB\06APRN\AIRPORT\SHEETS\R-301.XS-WA.DGN

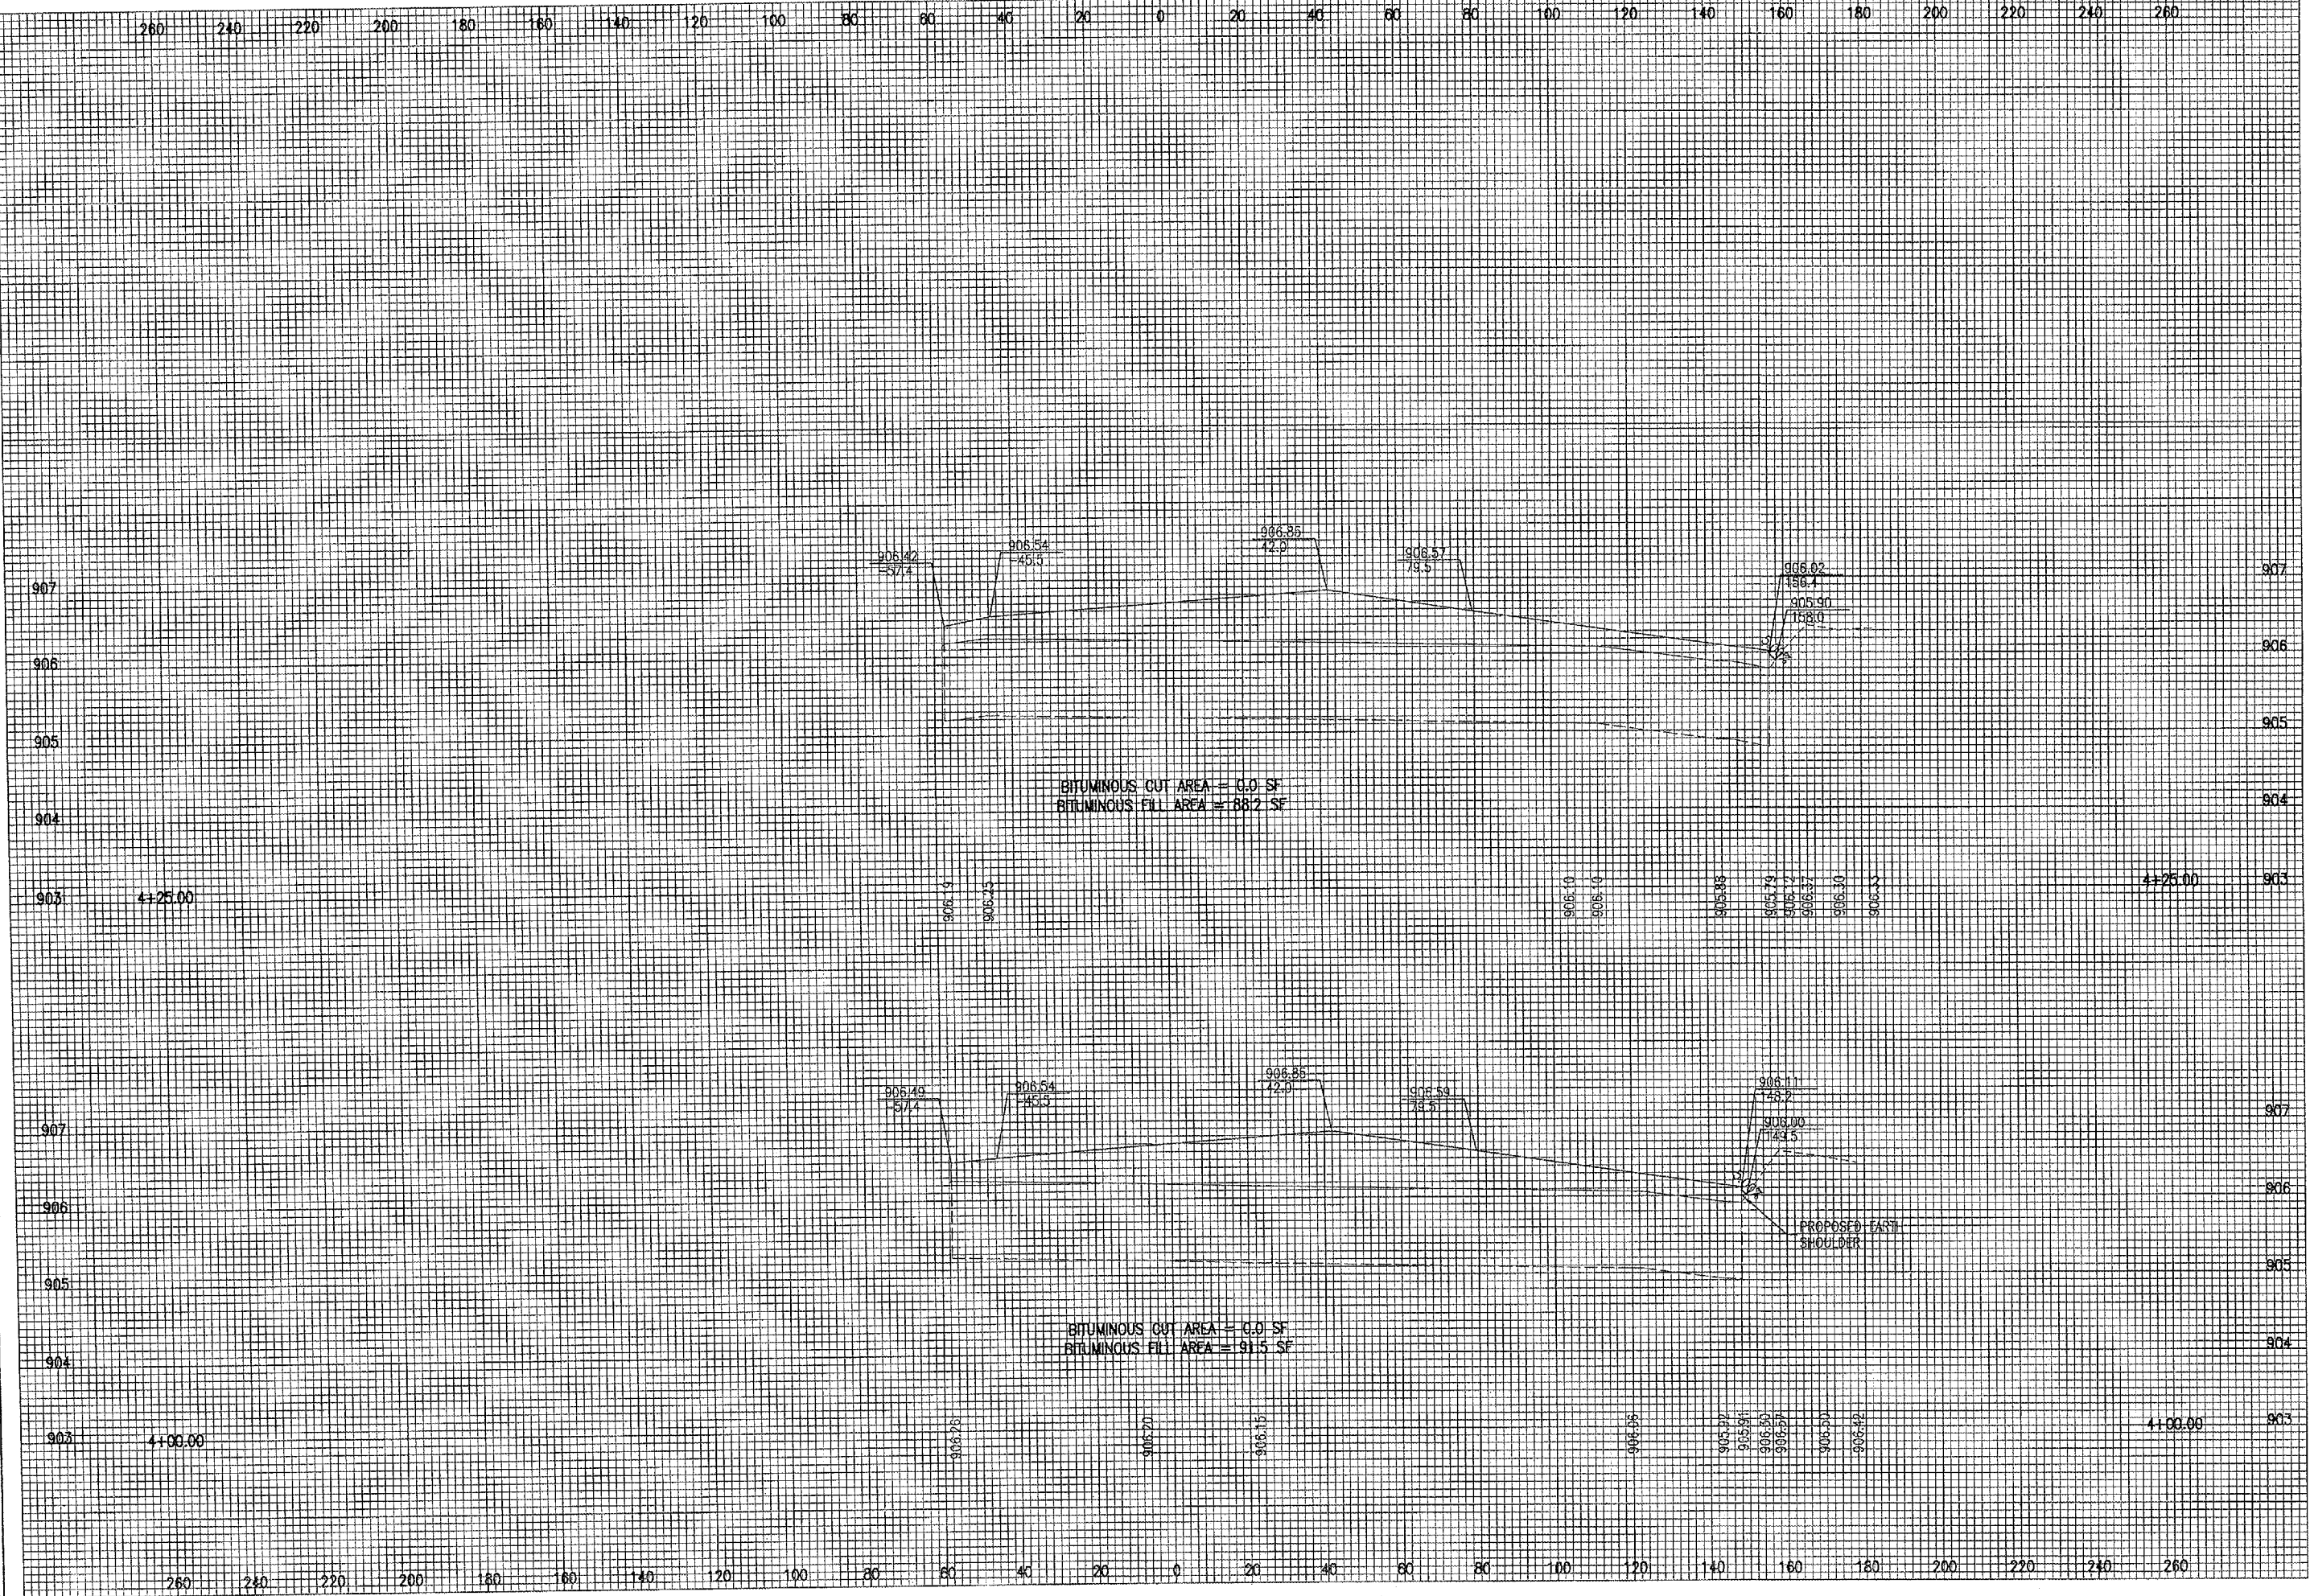

DATE	REVISION	BY

**DIMAX**  
**DEKALB TAYLOR MUNICIPAL AIRPORT**  
 IL PROJ.: DKB-3467

HEI Project No.	803-05APND
Filename	r-301.xs-wa.dgn
Scale	1" = 1' V, 1" = 20' H
Date	04/28/2005, 02:05 PM
LAYOUT	MEW
DRAWN	MEW
REVIEWED	CAH

**HANSON**  
 Hanson Professional Services Inc.  
 1805 S. State Street  
 Springfield, Illinois 62703-2886  
 Offices Nationwide

RECONSTRUCT WEST APRON  
 PROPOSED CROSS-SECTIONS  
 STA. 4+00 TO STA. 4+25