


04\28\2005, 02:09 PM DFE

I:\AIRPORTS\DEKALB\803-05APN AIRPORT SHEETS\R-301\3-WA.DGN

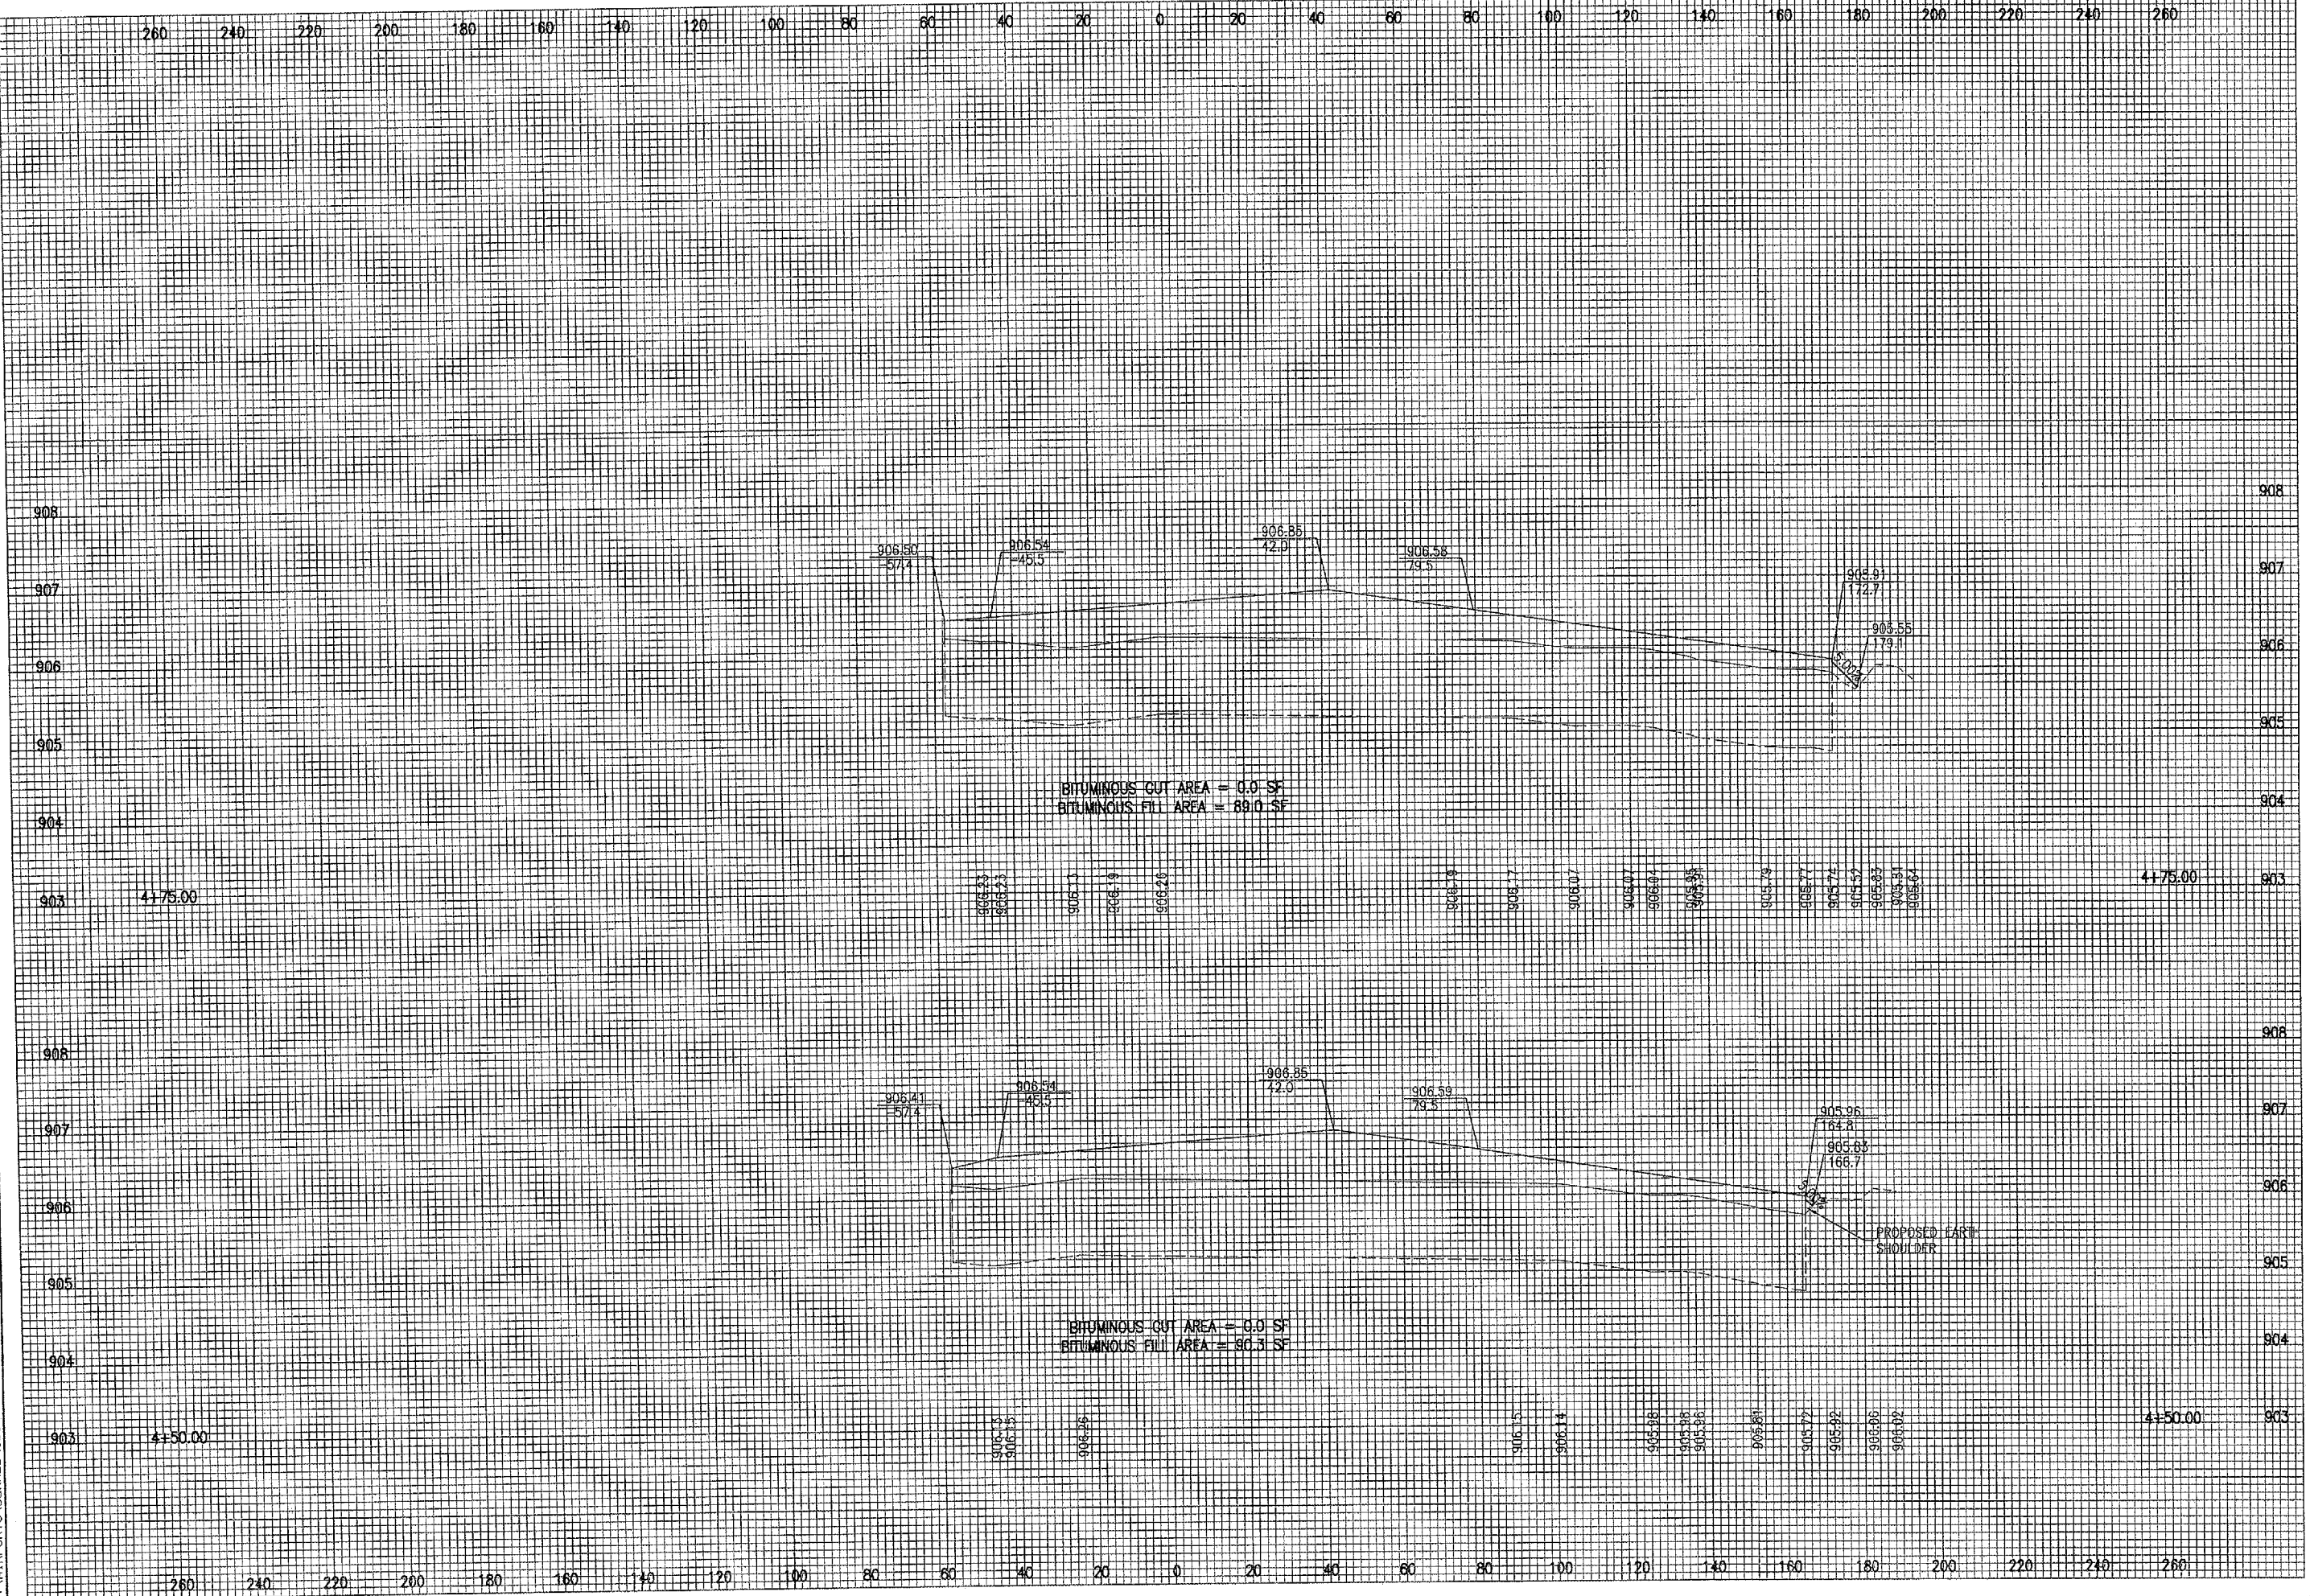

DATE	REVISION	BY



ILL. PROJ.: DKB-3467

HEL Project No. 803-05APND	File Name r_301\3-wa.dgn	Scale 1"=1' V, 1"=20' H	Date 04\28\2005, 02:09 PM
LAYOUT	MEW	02/23/05	?
DRAWN	MEW	02/23/05	?
REVIEWED	CAH		



Hanson Professional Services Inc.  
 1525 South Sixth Street  
 Springfield, Illinois 62703-2885  
 Offices Nationwide

**RECONSTRUCT WEST APRON**

PROPOSED CROSS-SECTIONS STA. 4+50 TO STA. 4+75