


04/28/2005, 02:11 PM DPE

I:\AIRPORTS\DEKALB\803-05APN\AIRPORT\SHETS\R-301.XS-WA.DGN

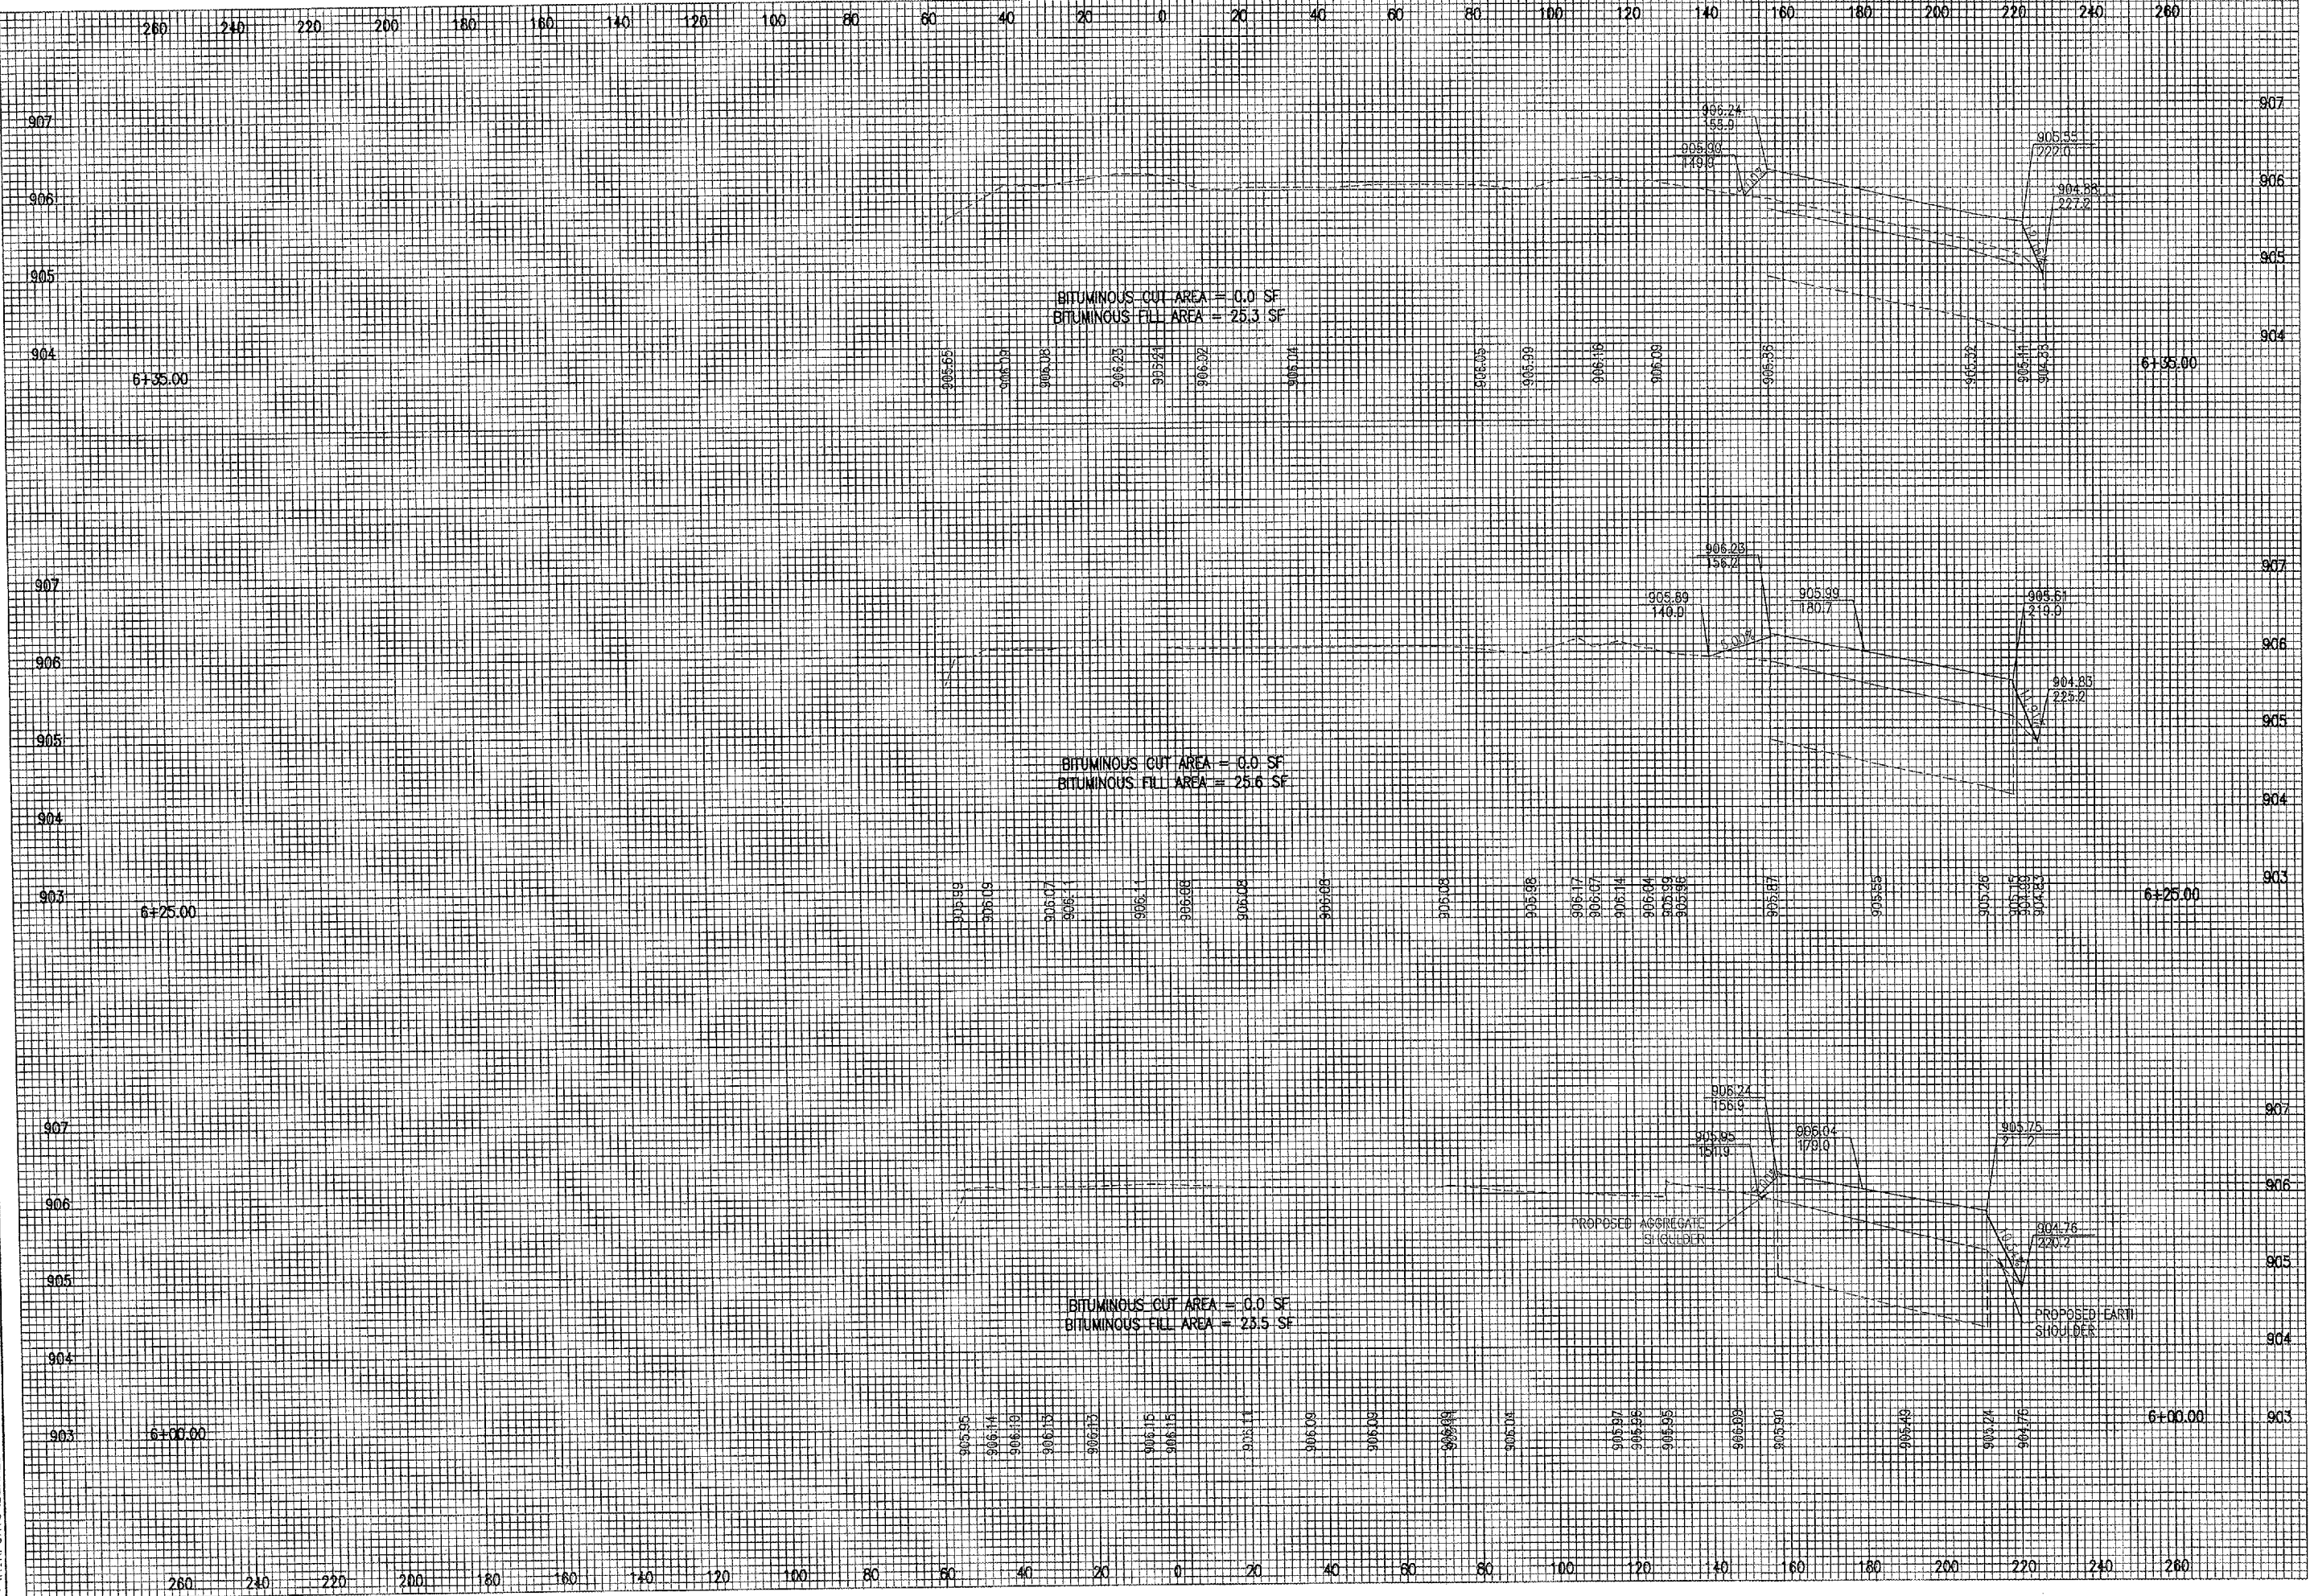

DATE	REVISION	BY

**DIMAX**  
**DEKALB TAYLOR MUNICIPAL AIRPORT**  
 IL PROJ: DKB-3467

HEI Project No. 803-05APND	File Name r-301.xs-wa.dgn
Scale 1" = 1' V 1" = 20' H	Date 04/28/2005, 02:11 PM
LAYOUT	MEW 02/23/05
DRAWN	MEW 02/23/05
REVIEWED	CAH ?

**HANSON**  
 Hanson Professional Services Inc.  
 1525 South Sixth Street  
 Springfield, Illinois 62703-2686  
 Offices Nationwide

RECONSTRUCT WEST APRON  
 PROPOSED CROSS-SECTIONS  
 STA. 6+00 TO STA. 6+35