


I:\AIRPORTS\OLNEY\820-05RNY\AIRPORT\SHEETS\8-301XS-321.DGN 05/16/2005, 10:34 AM MEW

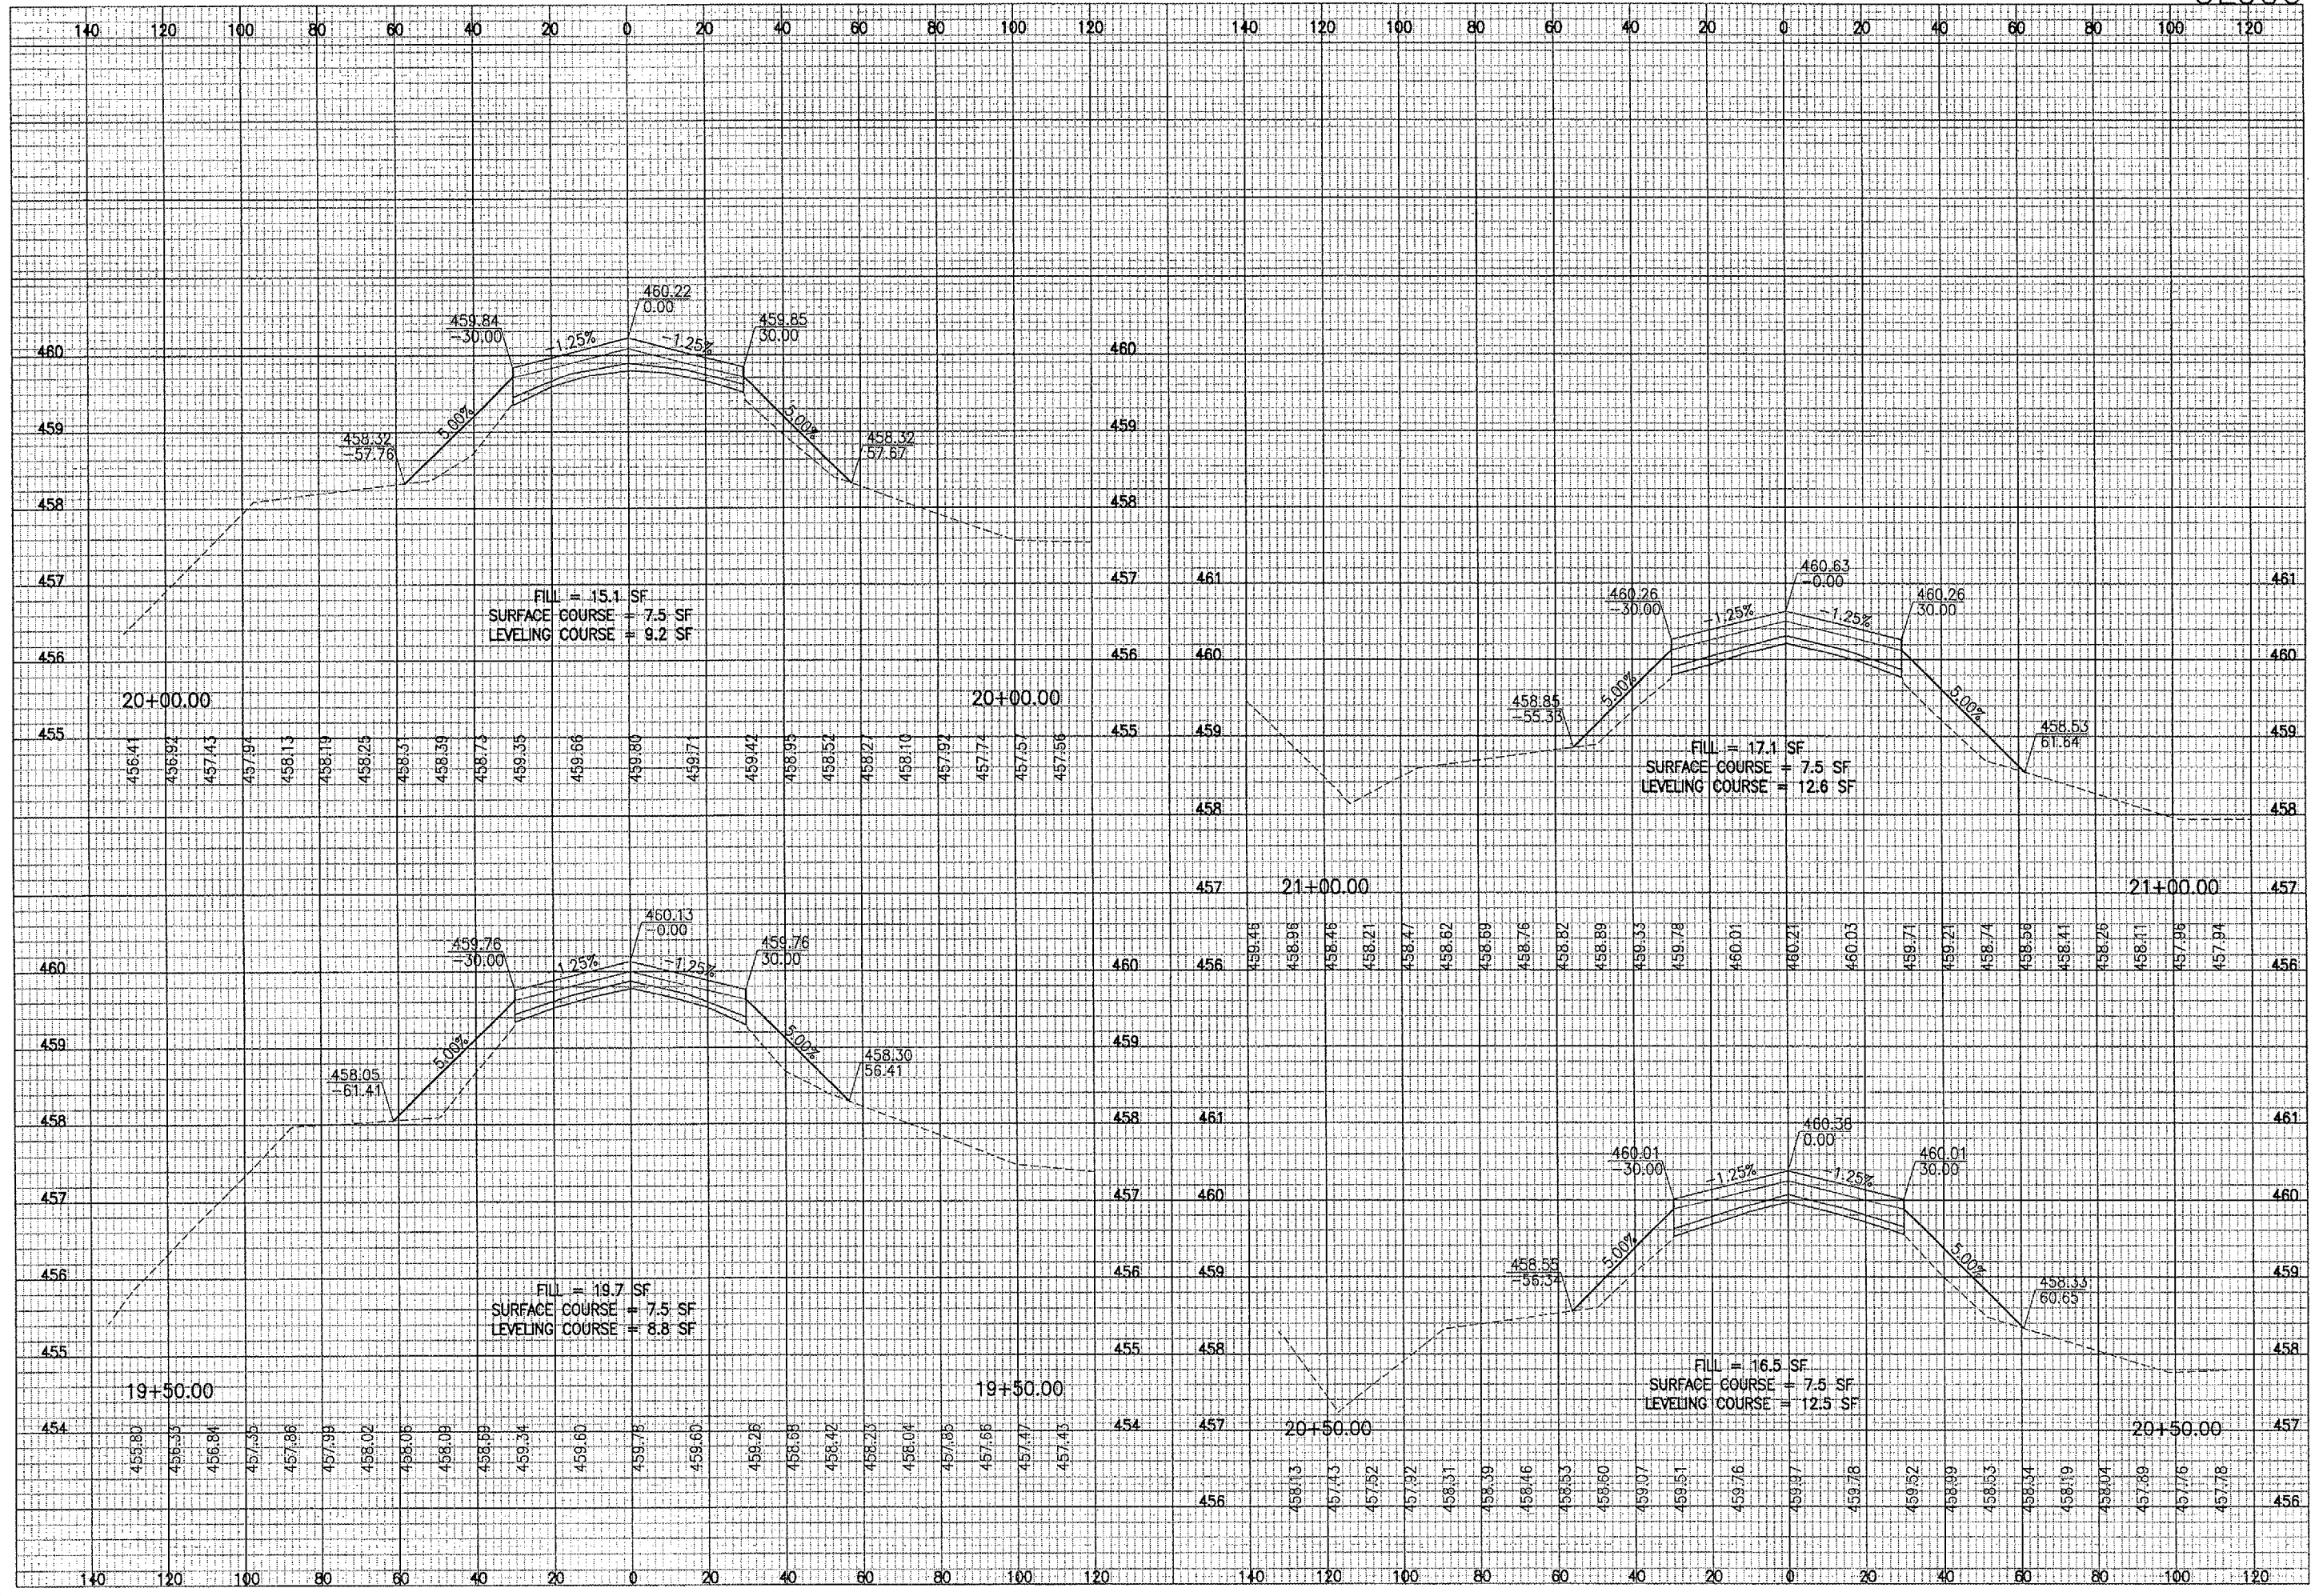

DATE	REVISION	BY

OLNEY-NOBLE AIRPORT
 OLNEY, ILLINOIS
 RICHLAND COUNTY

IL PROJ.: OLY-3638 A.I.P. PROJ.: 3-17-0076-B7

HEI Project No.	803-05APND
Filename	R-301XS-321.DGN
Scale	1"=1' V, 1"=20' H
Date	05/11/05
LAYOUT	MEW 05/07/05
DRAWN	MEW 05/07/05
REVIEWED	CAH 05/13/05



REHABILITATE
 RUNWAY 3-21

PROPOSED
 CROSS-SECTIONS
 STA. 19+50.00 TO STA. 21+00.00