


05/16/2005 10:34 AM MEW

I:\AIRPORTS\OLNEY\820-05RWY\AIRPORT\SHEETS\R-301XS-321.DGN

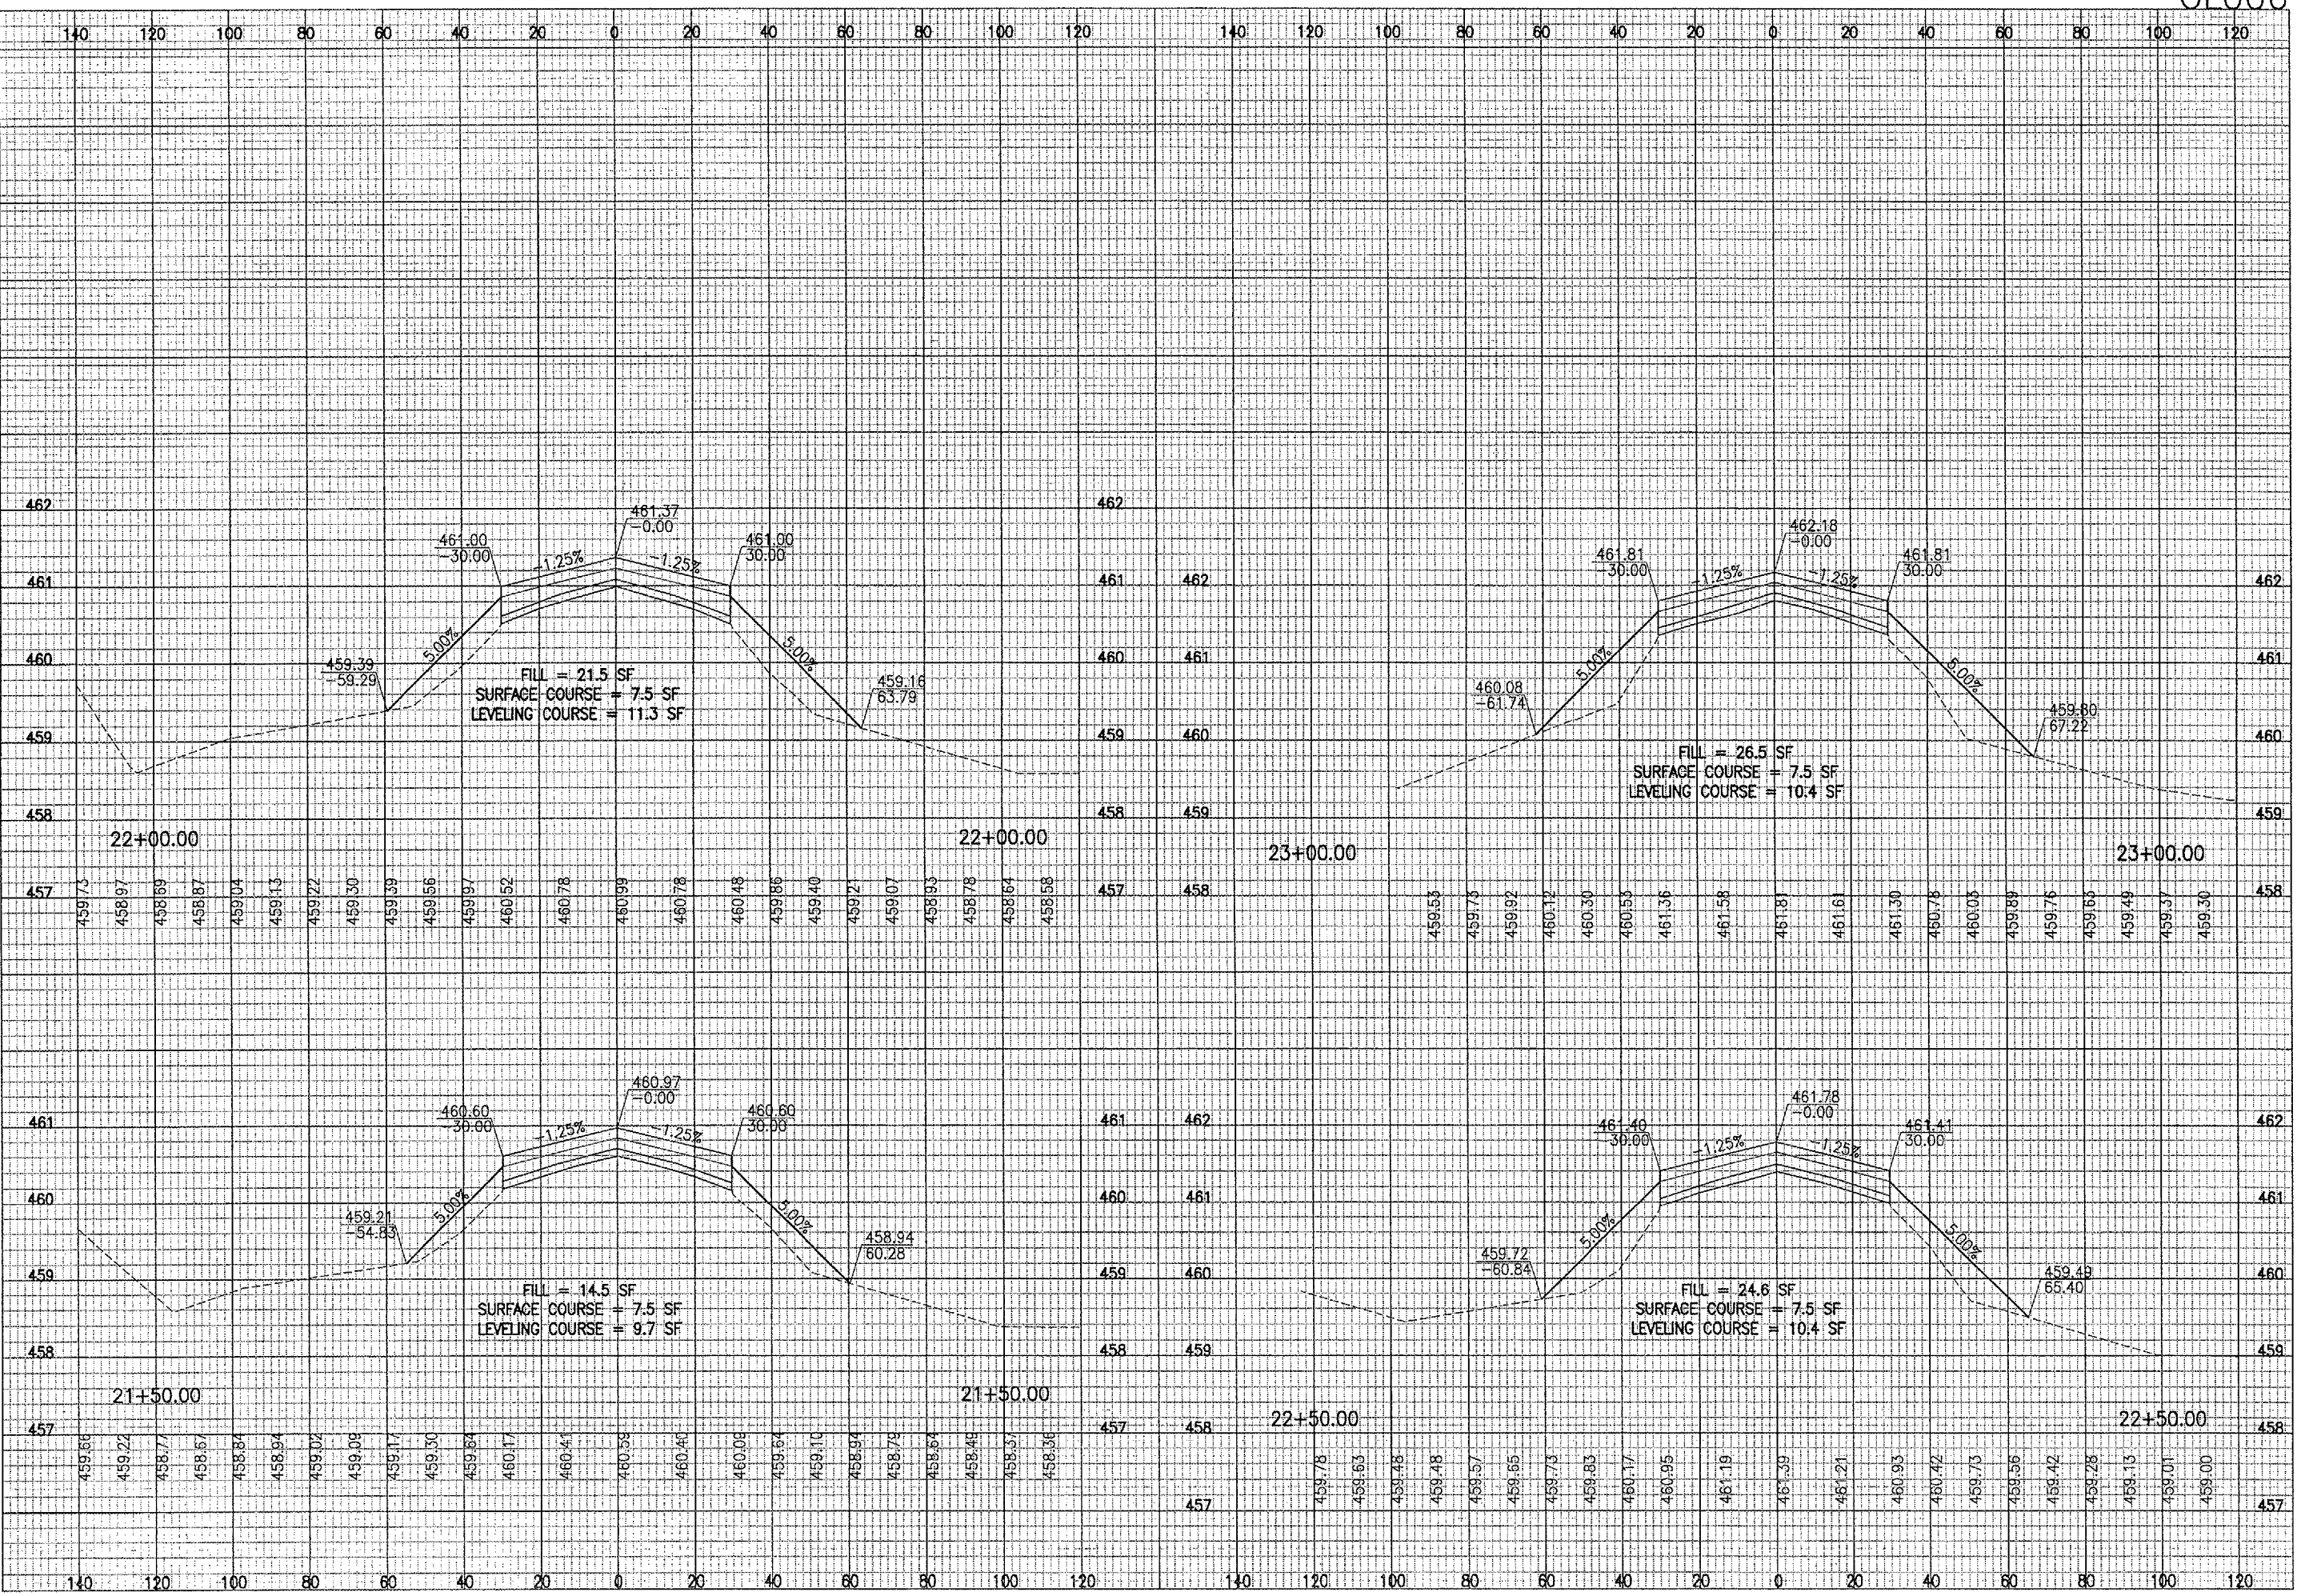


DATE	REVISION	BY

OLNEY-NOBLE AIRPORT  
 OLNEY, ILLINOIS  
 RICHLAND COUNTY

IL PROJ.: OLY-3638 A.I.P. PROJ.: 3-17-0076-B7

I.D. Project No. 803-05APND Filename R-301XS-321.DGN Scale 1"=1' V, 1"=20'H Date 05/11/05	LAYOUT MEW 05/07/05 DRAWN MEW 05/07/05 REVIEWED CAH 05/13/05
--	--

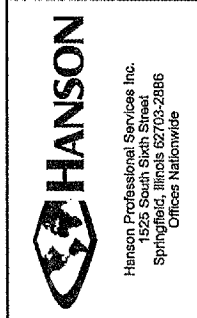

REHABILITATE  
 RUNWAY 3-21

PROPOSED  
 CROSS-SECTIONS  
 STA. 21+50.00 TO STA. 23+00.00