


05/16/2005, 10:36 AM MEW

I:\AIRPORTS\OLNEY\828-85RNY-AIRPORT\SHEET\SR-301XS-321.DGN

01006

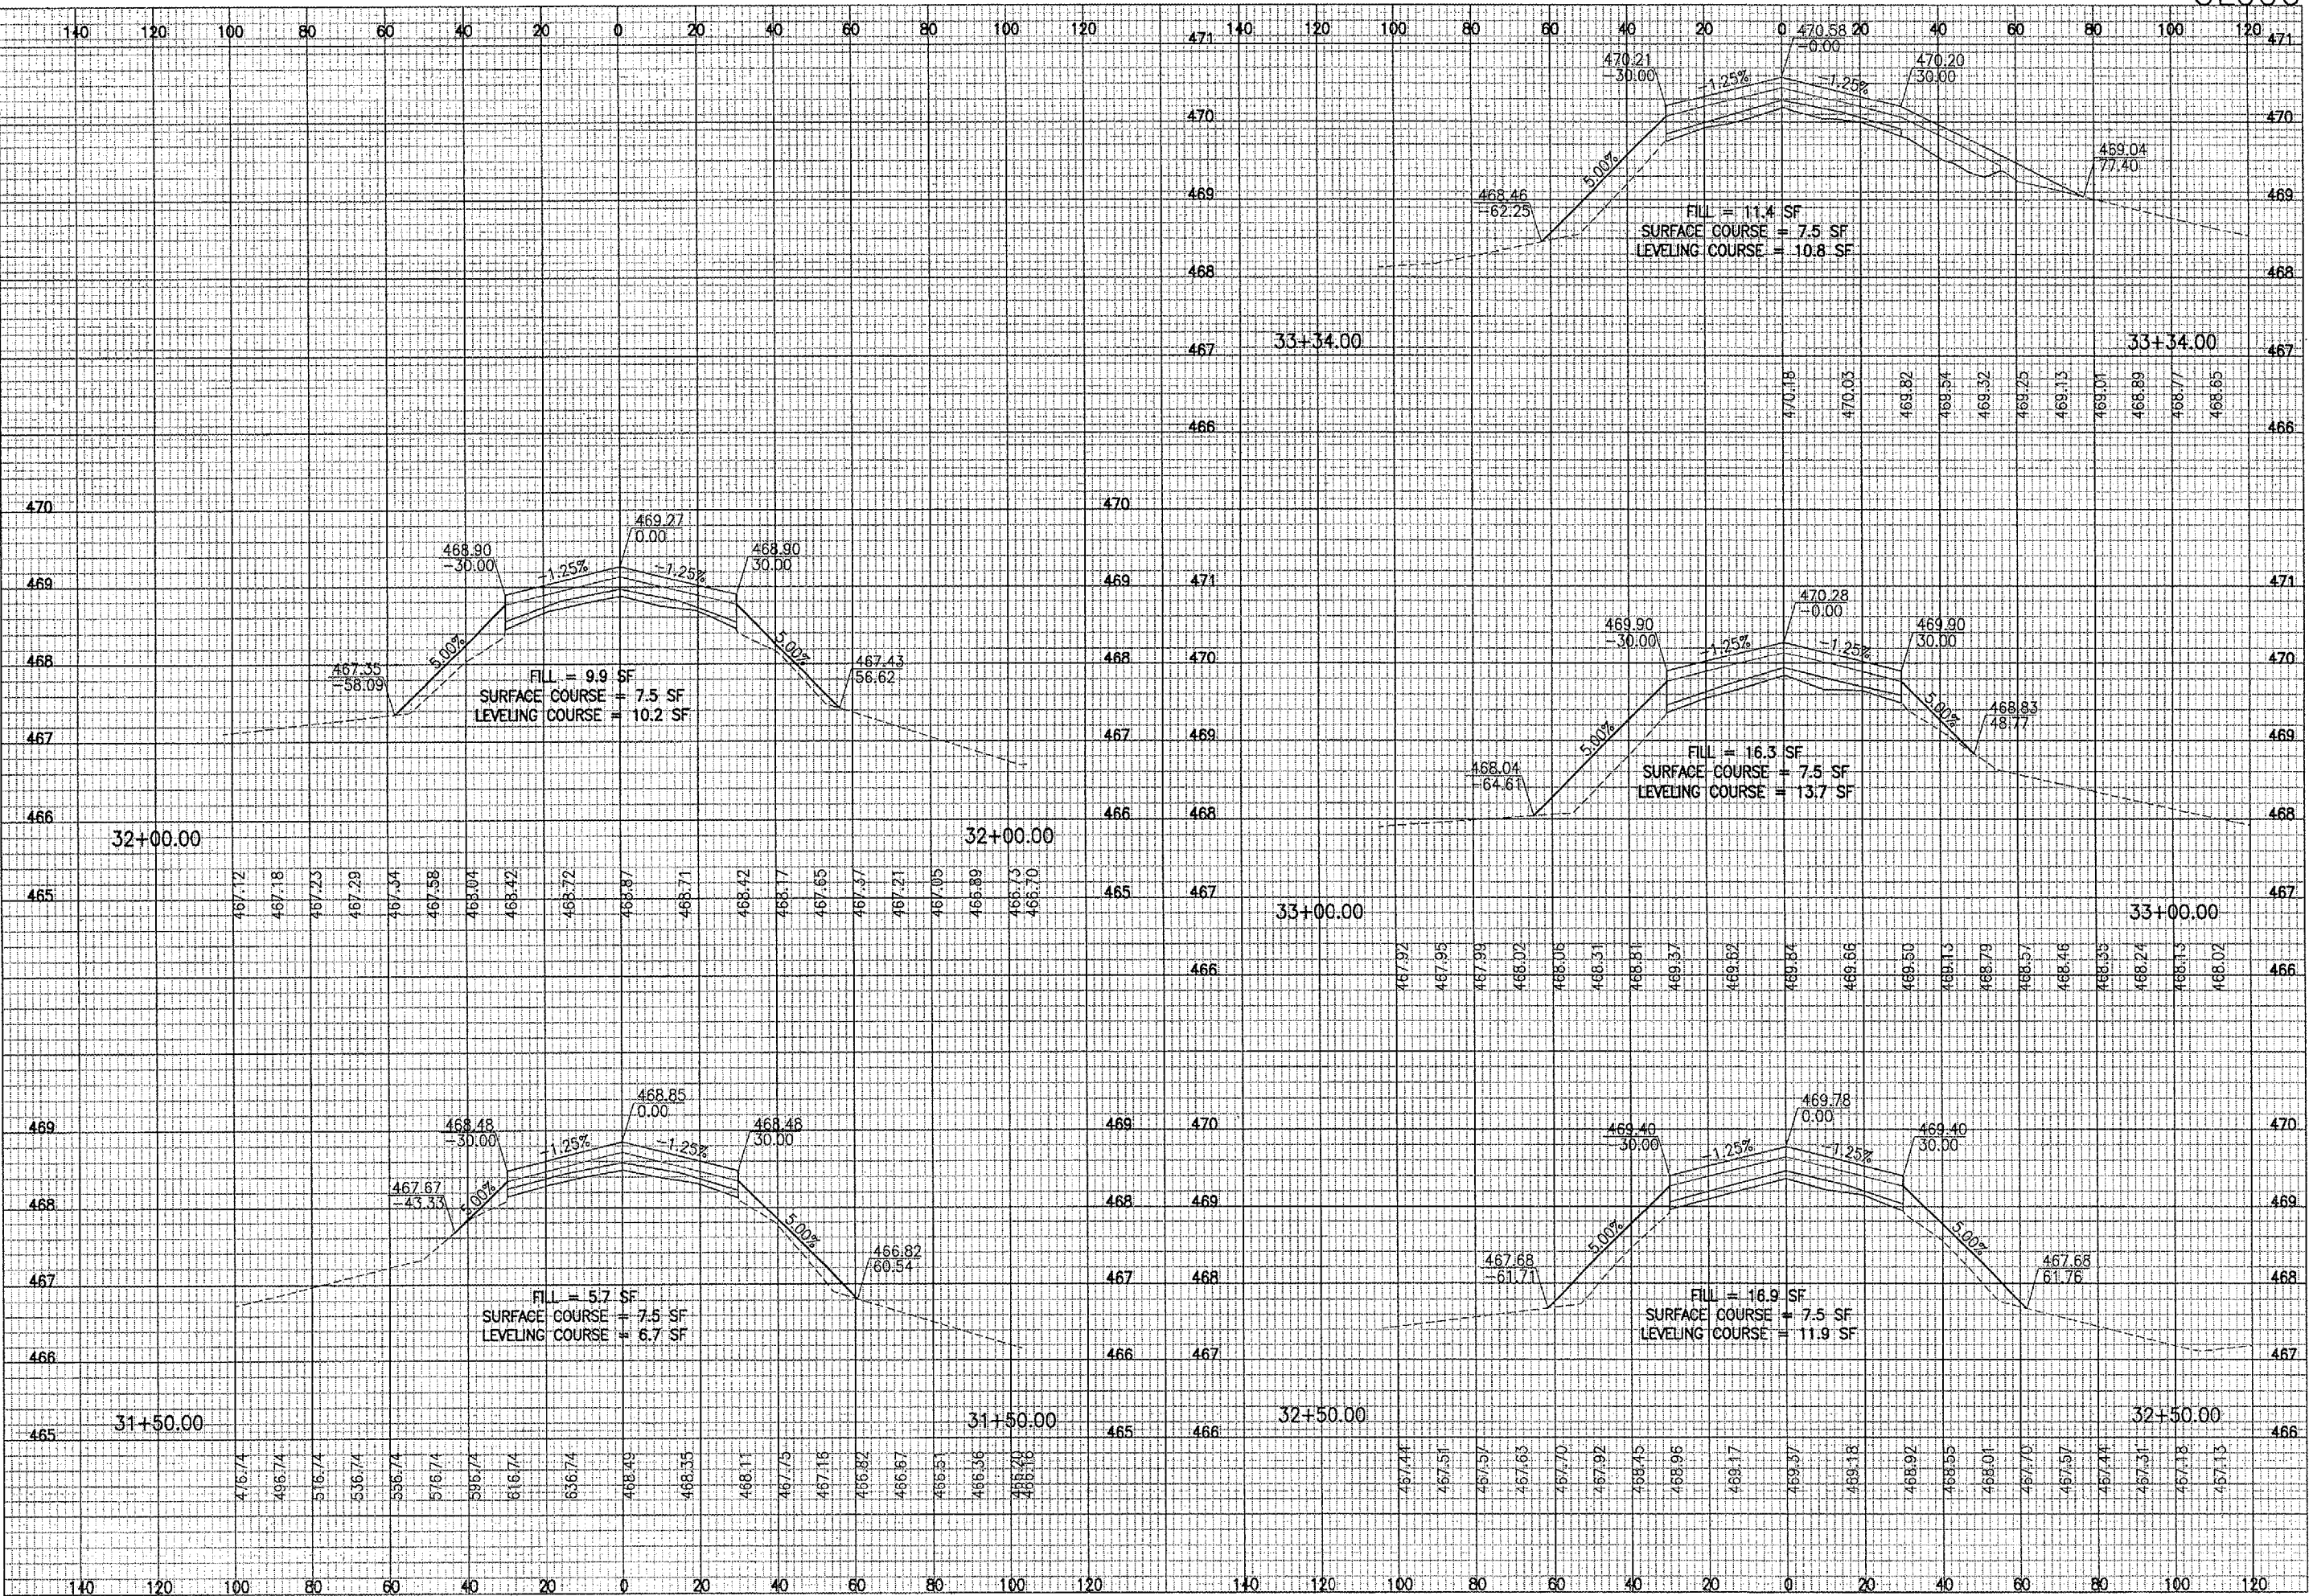

DATE	REVISION	BY

OLNEY-NOBLE AIRPORT  
 OLNEY, ILLINOIS  
 RICHLAND COUNTY

HEI Project No. 803-05APND	FILENAME R-301XS-321.DGN
Scale 1"=1' V 1"=20' H	Date 05/11/05
LAYOUT MEW 05/07/05	DRAWN MEW 05/07/05
REVIEWED CAH 05/13/05	



REHABILITATE  
 RUNWAY 3-21

PROPOSED  
 CROSS-SECTIONS  
 STA. 31+50.00 TO STA. 33+34.00