


05/15/2005, 10:38 AM MEW

I:\AIRPORTS\OLNEY\2005\SERV\AIRPORT\SHEETS\R-301.XS-321.DGN

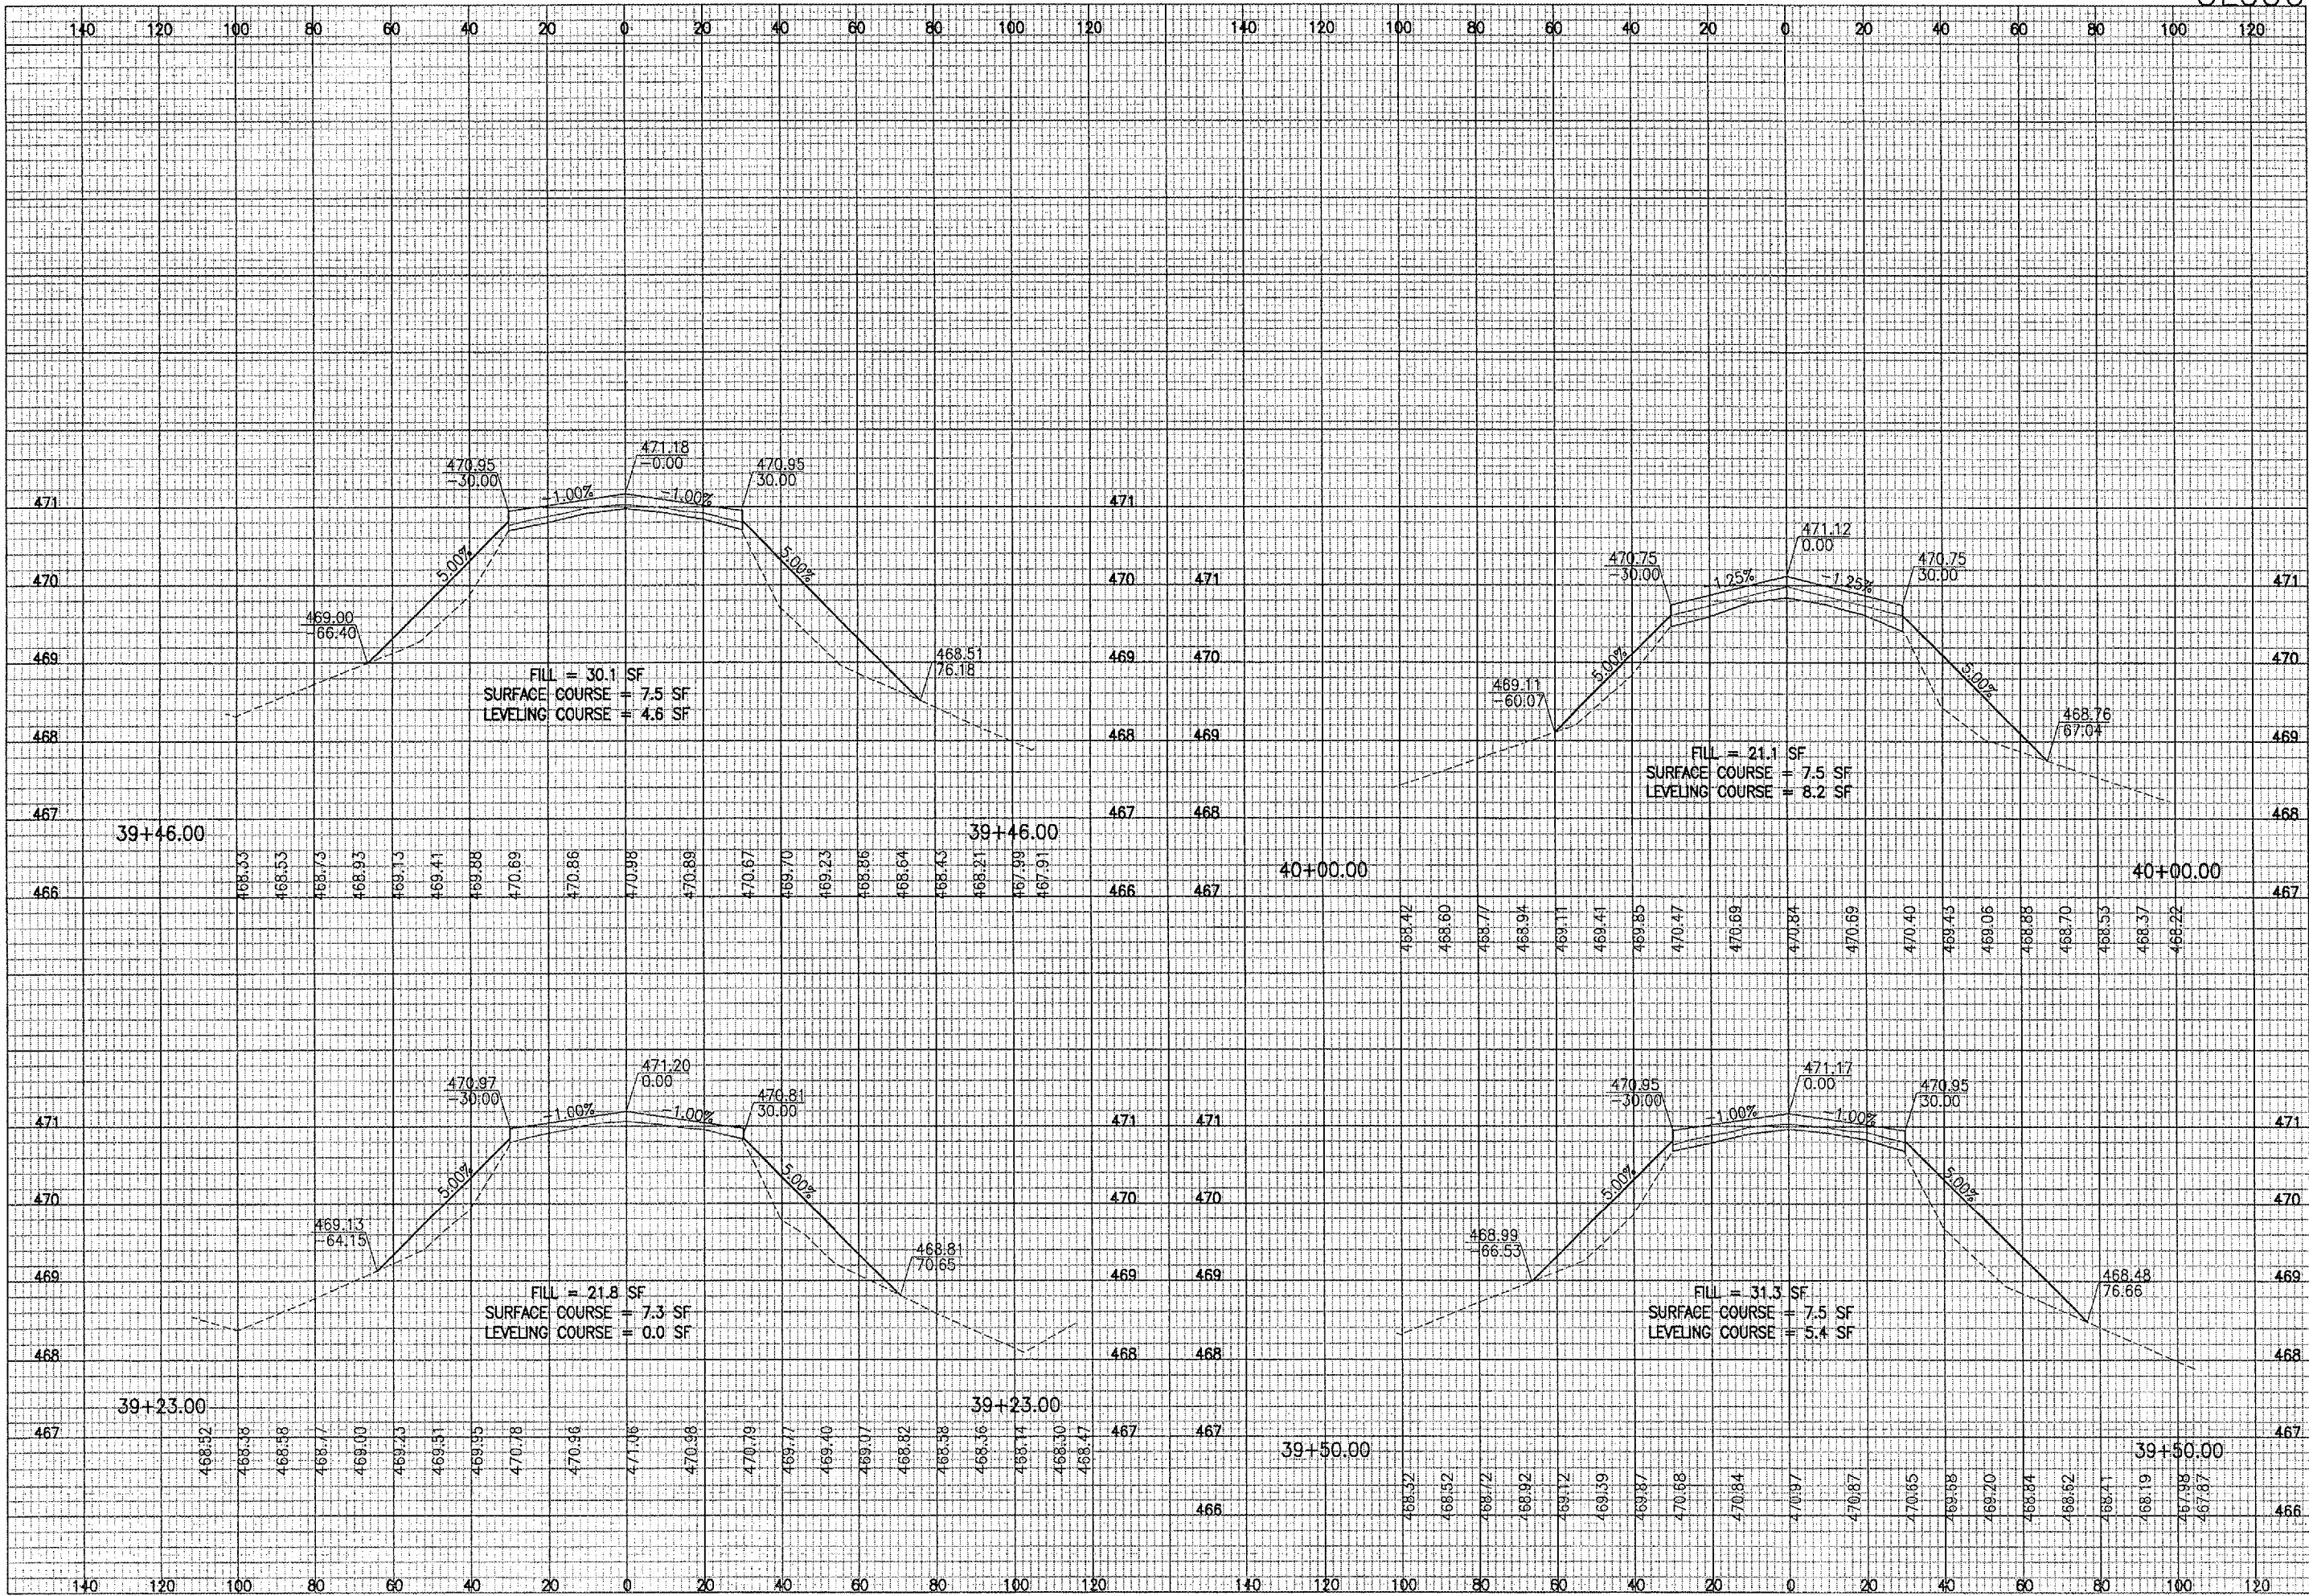


DATE	REVISION

OLNEY-NOBLE AIRPORT
 OLNEY, ILLINOIS
 RICHLAND COUNTY

IL PROJ.: OLY-3638 A.I.P. PROJ.: 3-17-0076-B7

HEL Project No.	803-05APND
Filename	R-301.XS-321.DGN
Scale	1"=1' V, 1"=20' H
Date	05/11/05
LAYOUT	MEW
DRAWN	MEW
REVIEWED	CAH
	05/07/05
	05/07/05
	05/13/05

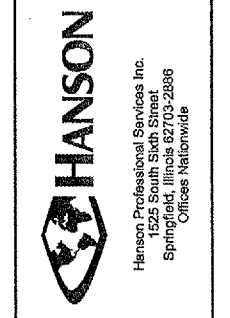

REHABILITATE
 RUNWAY 3-21

PROPOSED
 CROSS-SECTIONS
 STA. 39+23.00 TO STA. 40+00.00