


05/11/2005 10:37 AM MEW

I:\AIRPORTS\OLNEY\B20-08SRVY\AIRPORT\SHEETS\R-301.XS-321.DGN

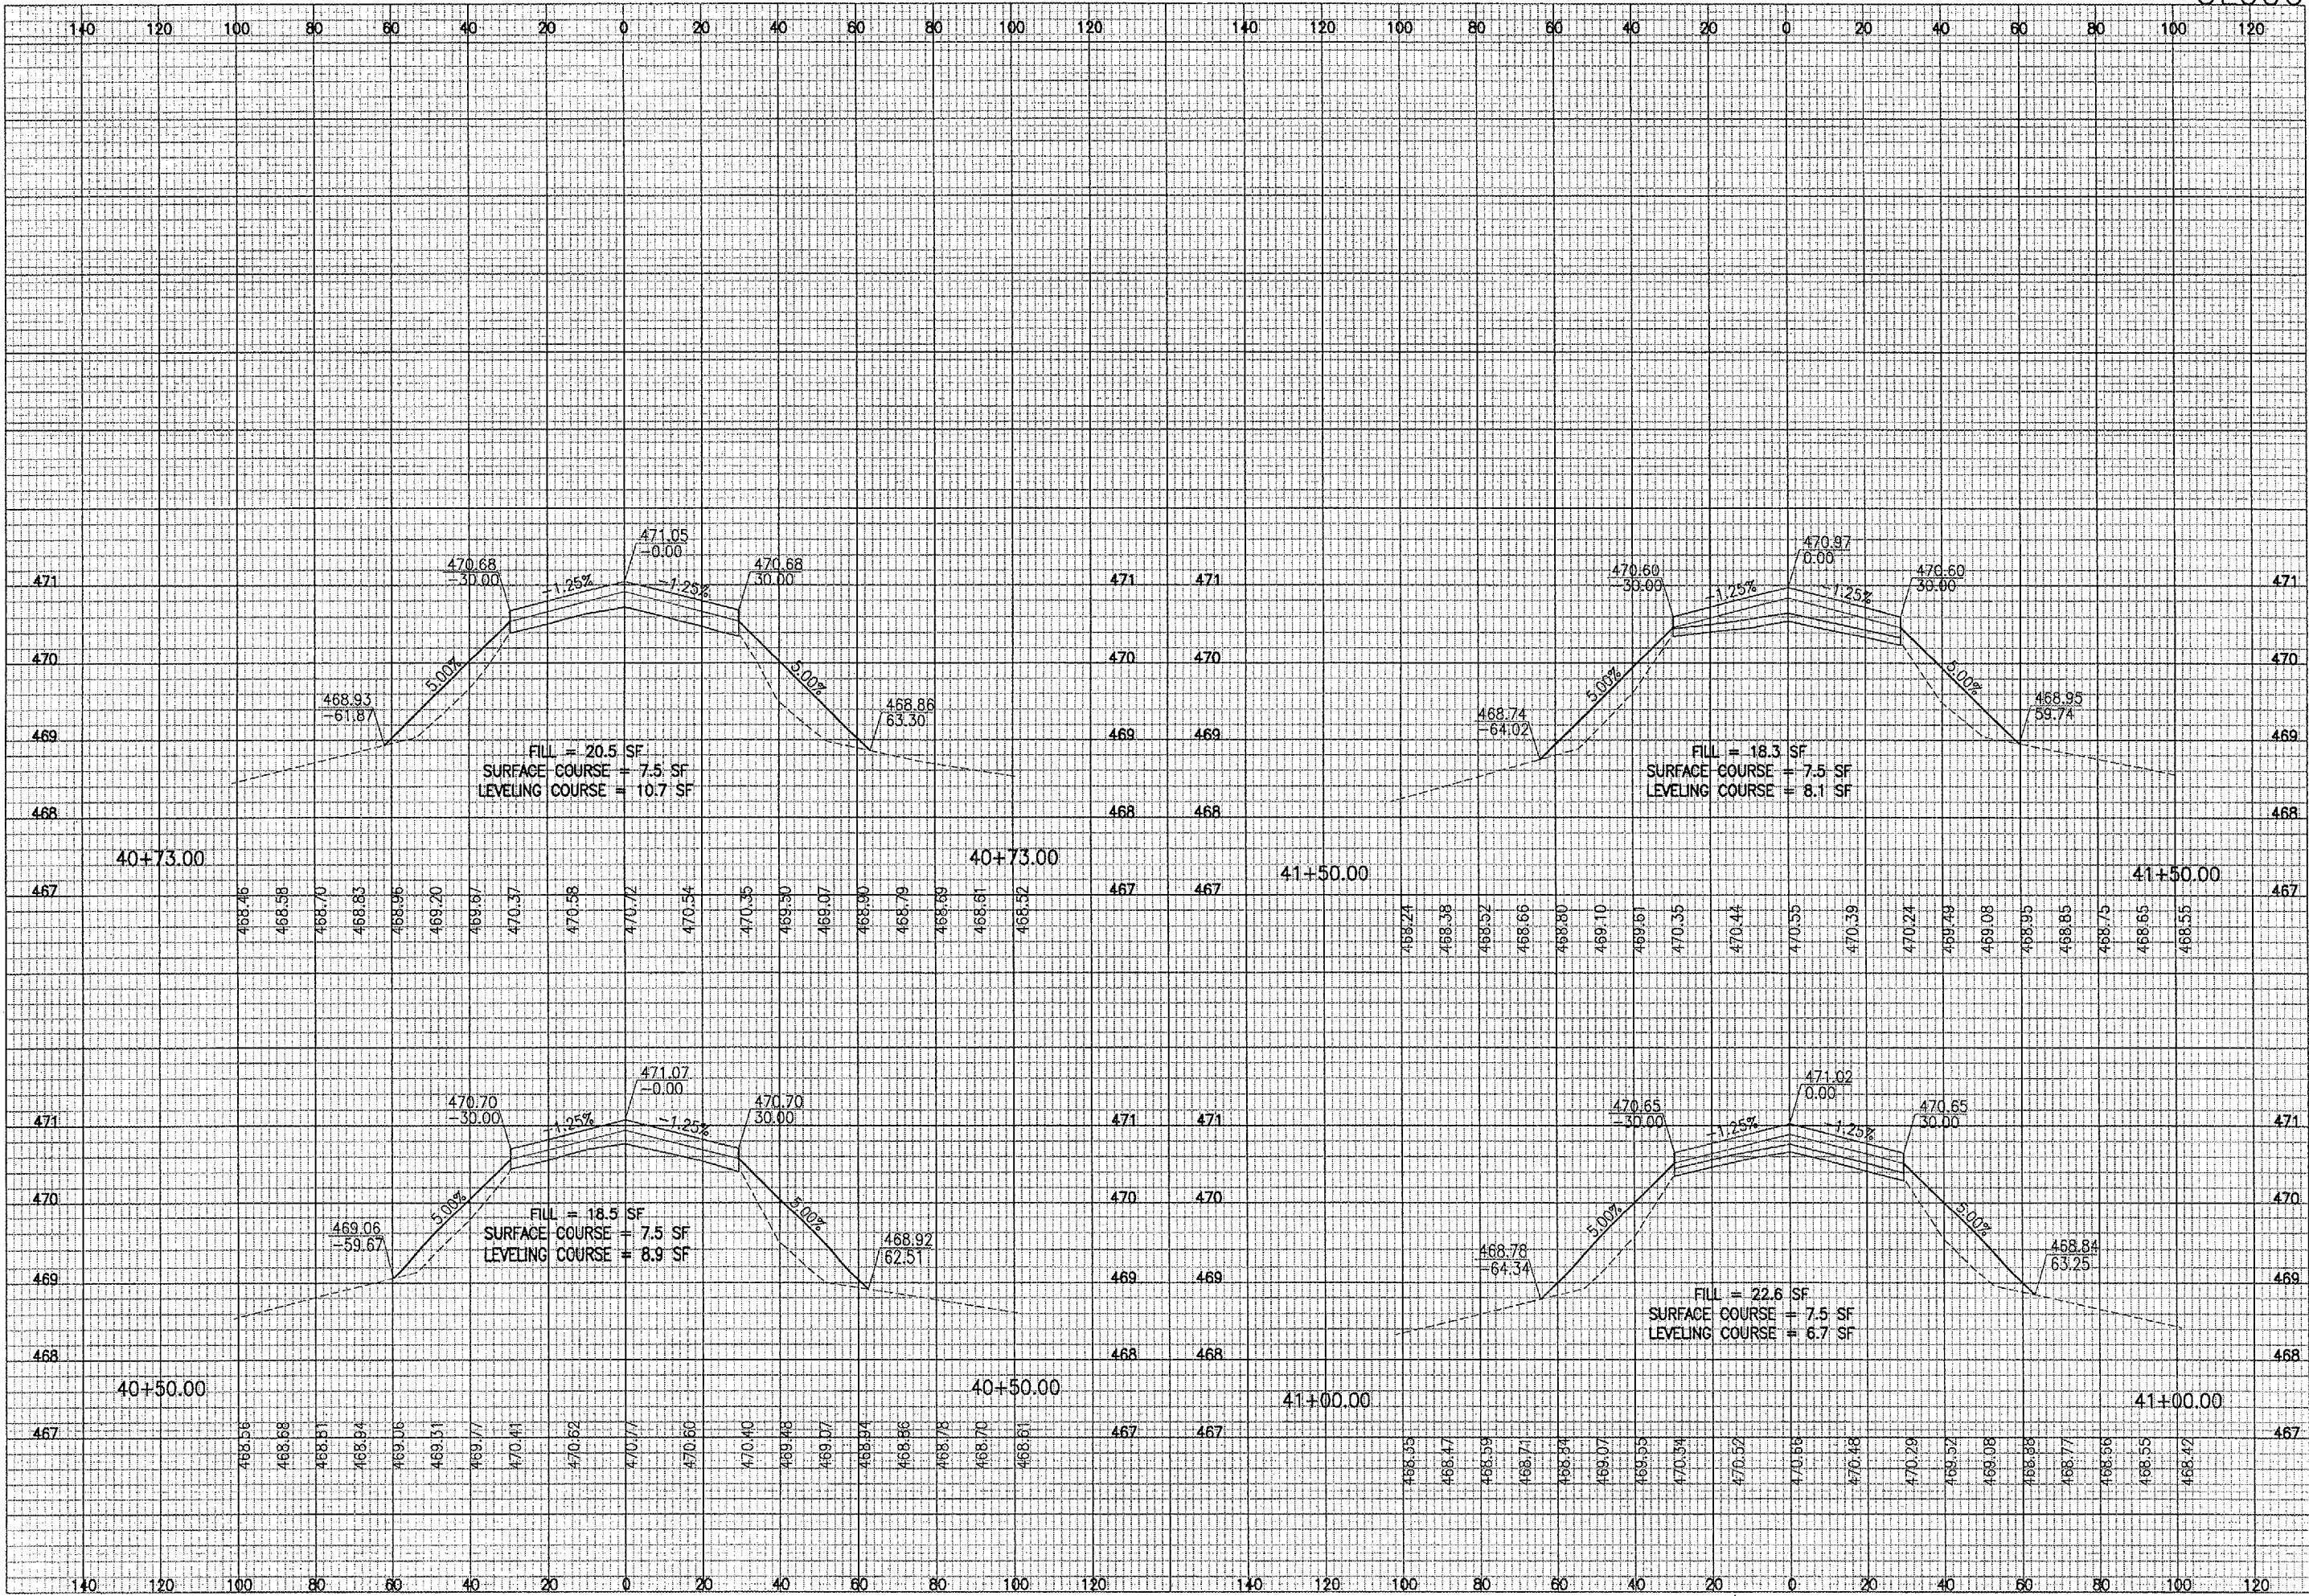


DATE	REVISION	BY

OLNEY-NOBLE AIRPORT  
 OLNEY, ILLINOIS  
 RICHLAND COUNTY

IL PROJ.: OLY-3638 A.I.P. PROJ.: 3-17-0076-B7

FEI Project No.	803-054PND
Plan Name	R-301.XS-321.DGN
Scale	1"=1' V 1"=20' H
Date	05/11/05
LAYOUT	MEW 05/07/05
DRAWN	MEW 05/07/05
REVIEWED	CAH 05/13/05

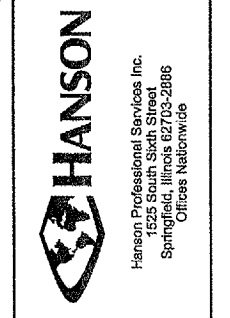

REHABILITATE  
 RUNWAY 3-21

PROPOSED  
 CROSS-SECTIONS  
 STA. 40+50.00 TO STA. 41+50.00