


I:\AIRPORTS\OLNEY\2005-08\RWY AIRPORT\ SHEETS\R-301XS-321.DGN 05/16/2005, 10:37 AM MEV

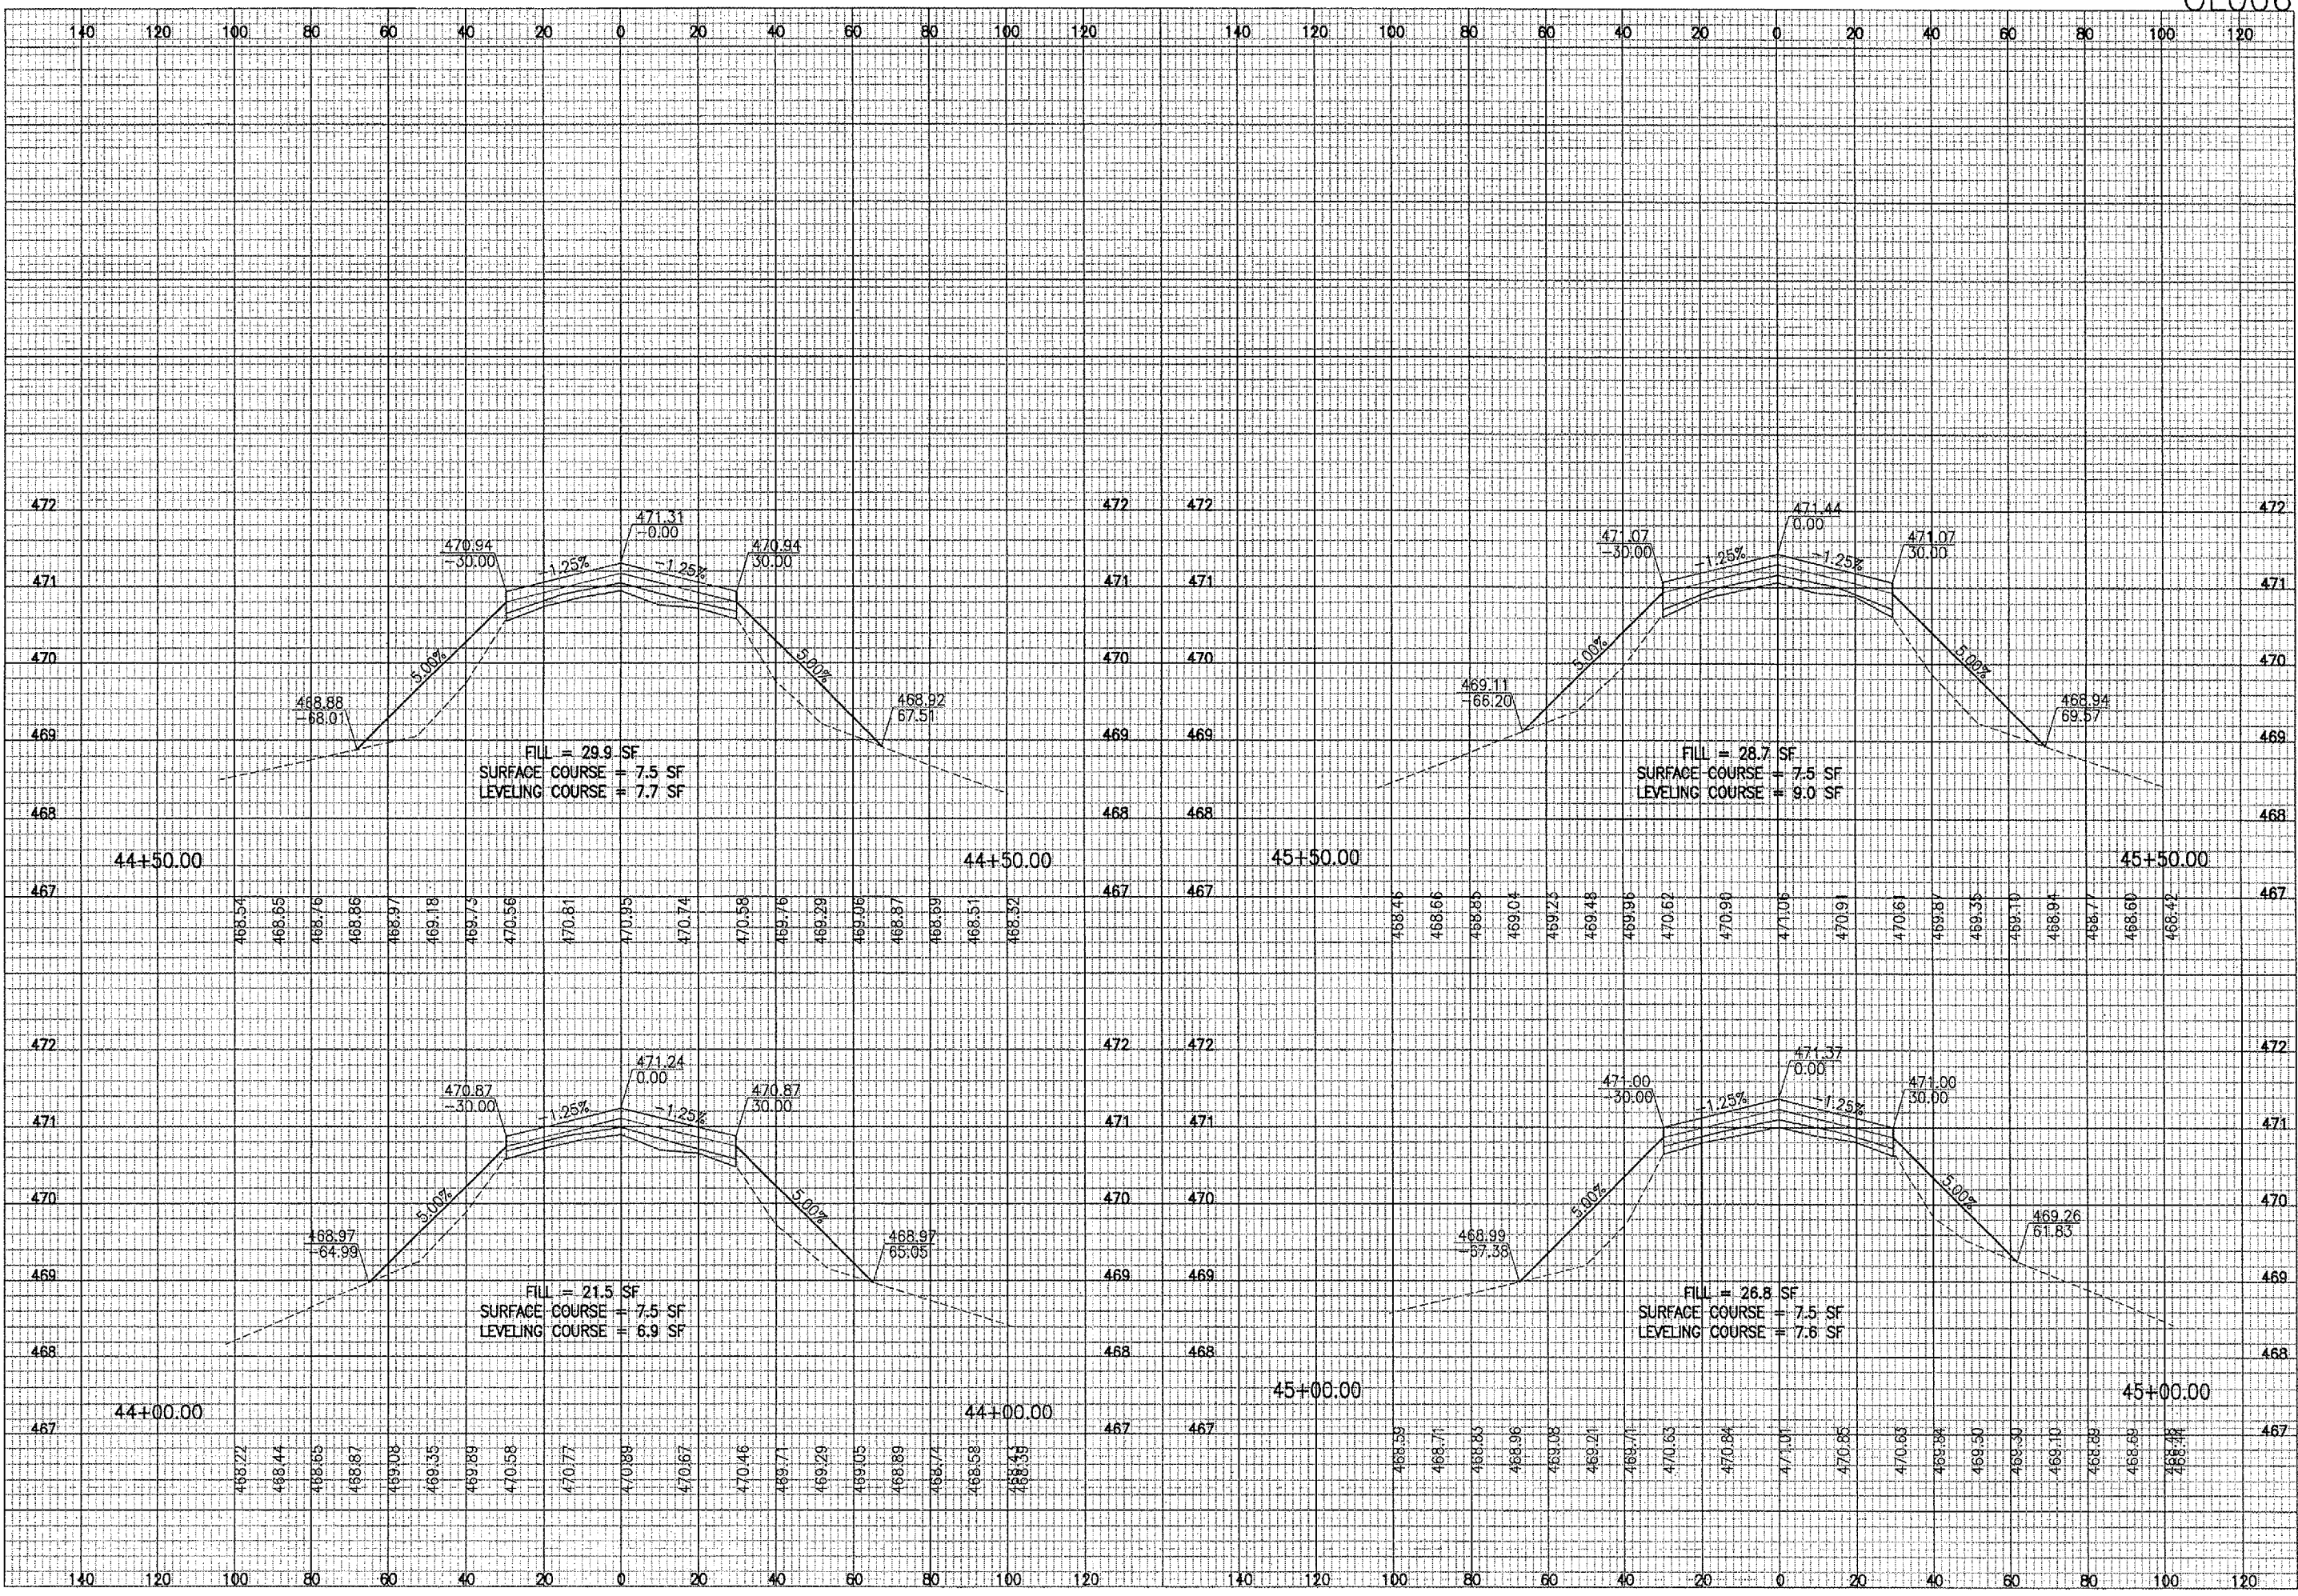

DATE	REVISION	BY

OLNEY-NOBLE AIRPORT
 OLNEY, ILLINOIS
 RICHLAND COUNTY

IL PROJ.: OLY-3638 A.I.P. PROJ.: 3-17-0076-B7

JEL Project No. 803-05(P)ND	05/07/05
Planform R-301XS-321.DGN	MEW
Scale 1"=1' V, 1"=20' H	MEW
Date 05/11/05	CAH
LAYOUT	REVIEWED
DRAWN	



REHABILITATE
 RUNWAY 3-21

PROPOSED
 CROSS-SECTIONS
 STA. 44+00.00 TO STA. 45+50.00