



I:\AIRPORTS\OLNEY\B20-02\RWY\AIRPORT\SHEETS\R-301XS-321.DGN 05/16/2005 10:38 AM MEV

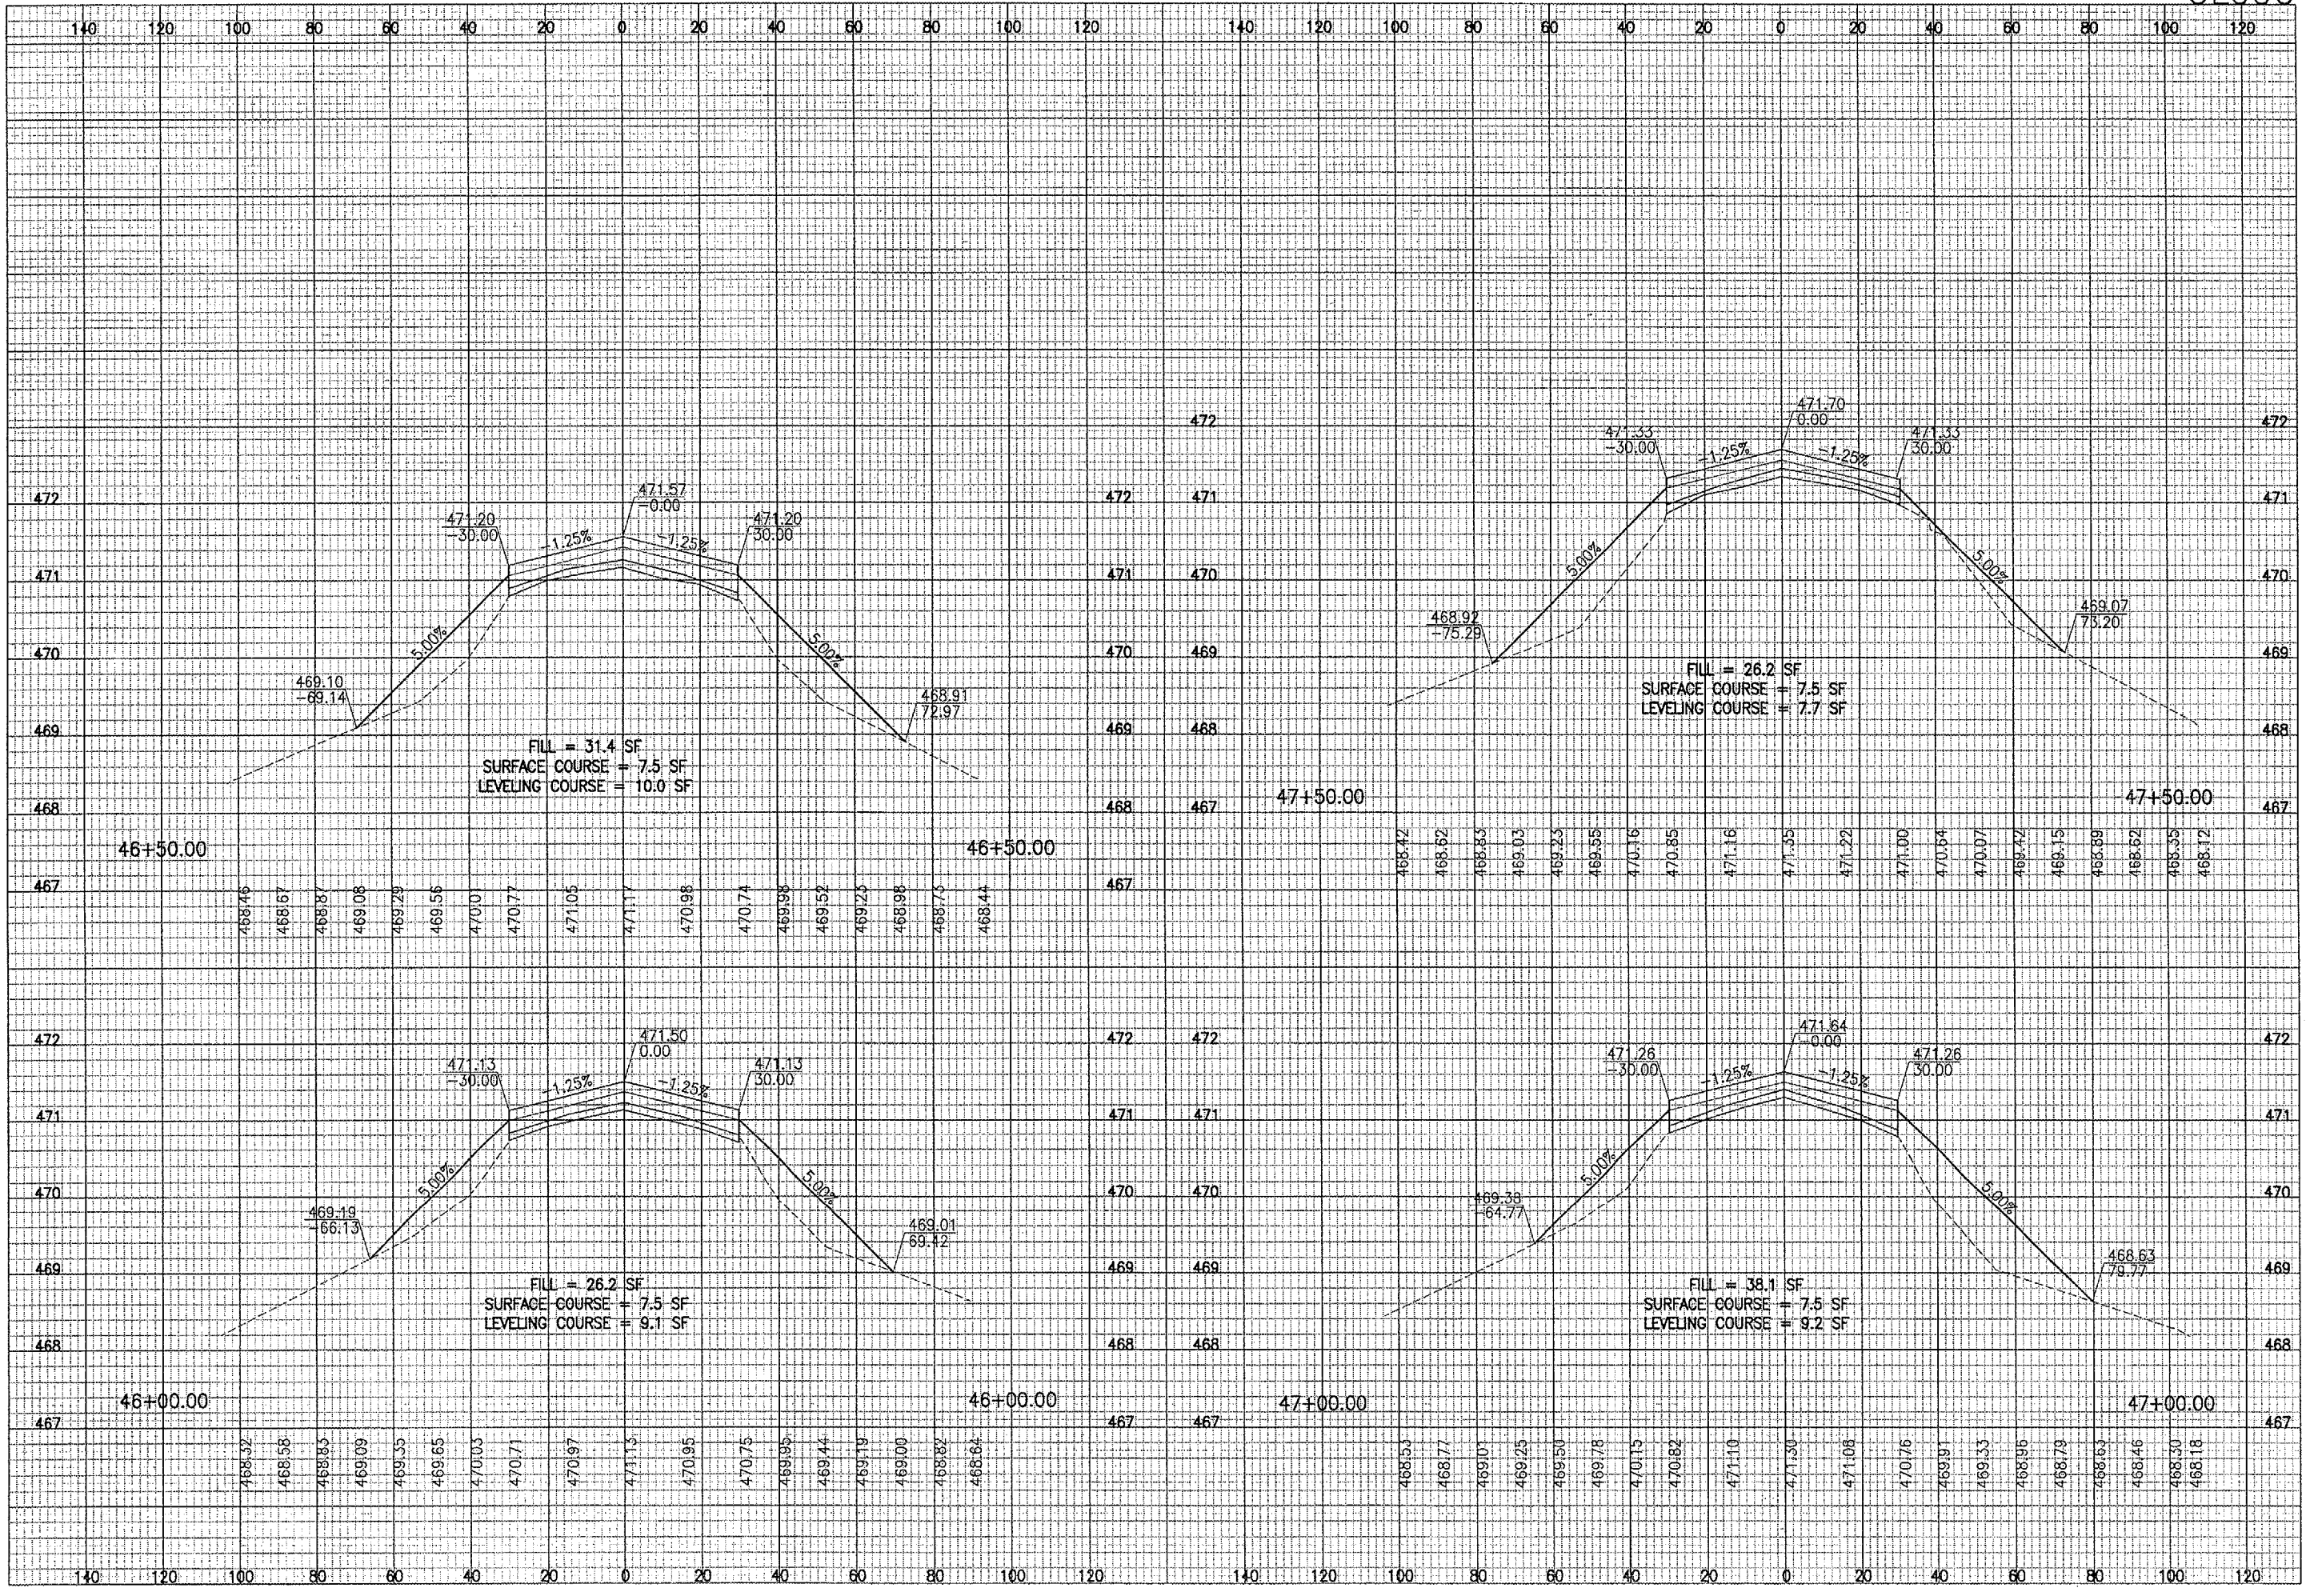

DATE	REVISION	BY

OLNEY-NOBLE AIRPORT
 OLNEY, ILLINOIS
 RICHLAND COUNTY
 I.L. PROJ.: OLY-3638 A.I.P. PROJ.: 3-17-0076-B7

I.E.I. Project No. 803-05APND	
Plan Name R-301XS-321.DGN	
Scale 1"=1V, 1"=20'H	Date 05/11/05
LAYOUT	MEW 05/07/05
DRAWN	MEW 05/07/05
REVIEWED	CAH 05/13/05

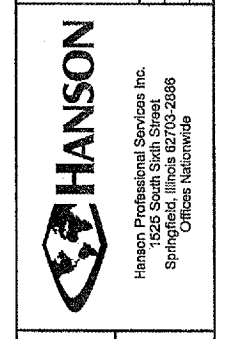

REHABILITATE
 RUNWAY 3-21
 PROPOSED
 CROSS-SECTIONS
 STA. 46+00.00 TO STA. 47+50.00