




**NOTES**  
 1. CONTRACTOR TO LOCATE HOLDLINE MARKINGS WITH RESPECT TO RUNWAY CENTERLINE AT START OF PROJECT, PRIOR TO PAVING. UPON COMPLETION OF PROJECT, HOLD SIDE OF HOLDLINE MARKINGS SHALL BE REMARKED AT ORIGINAL LOCATION. HOLDLINE MARKINGS SHALL HAVE 12-INCH WIDE STRIPES, AS SHOWN IN DETAIL.

**LEGEND**  
 ——— PAVEMENT MARKING

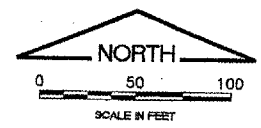




**REVISIONS**

NUMBER	BY	DATE

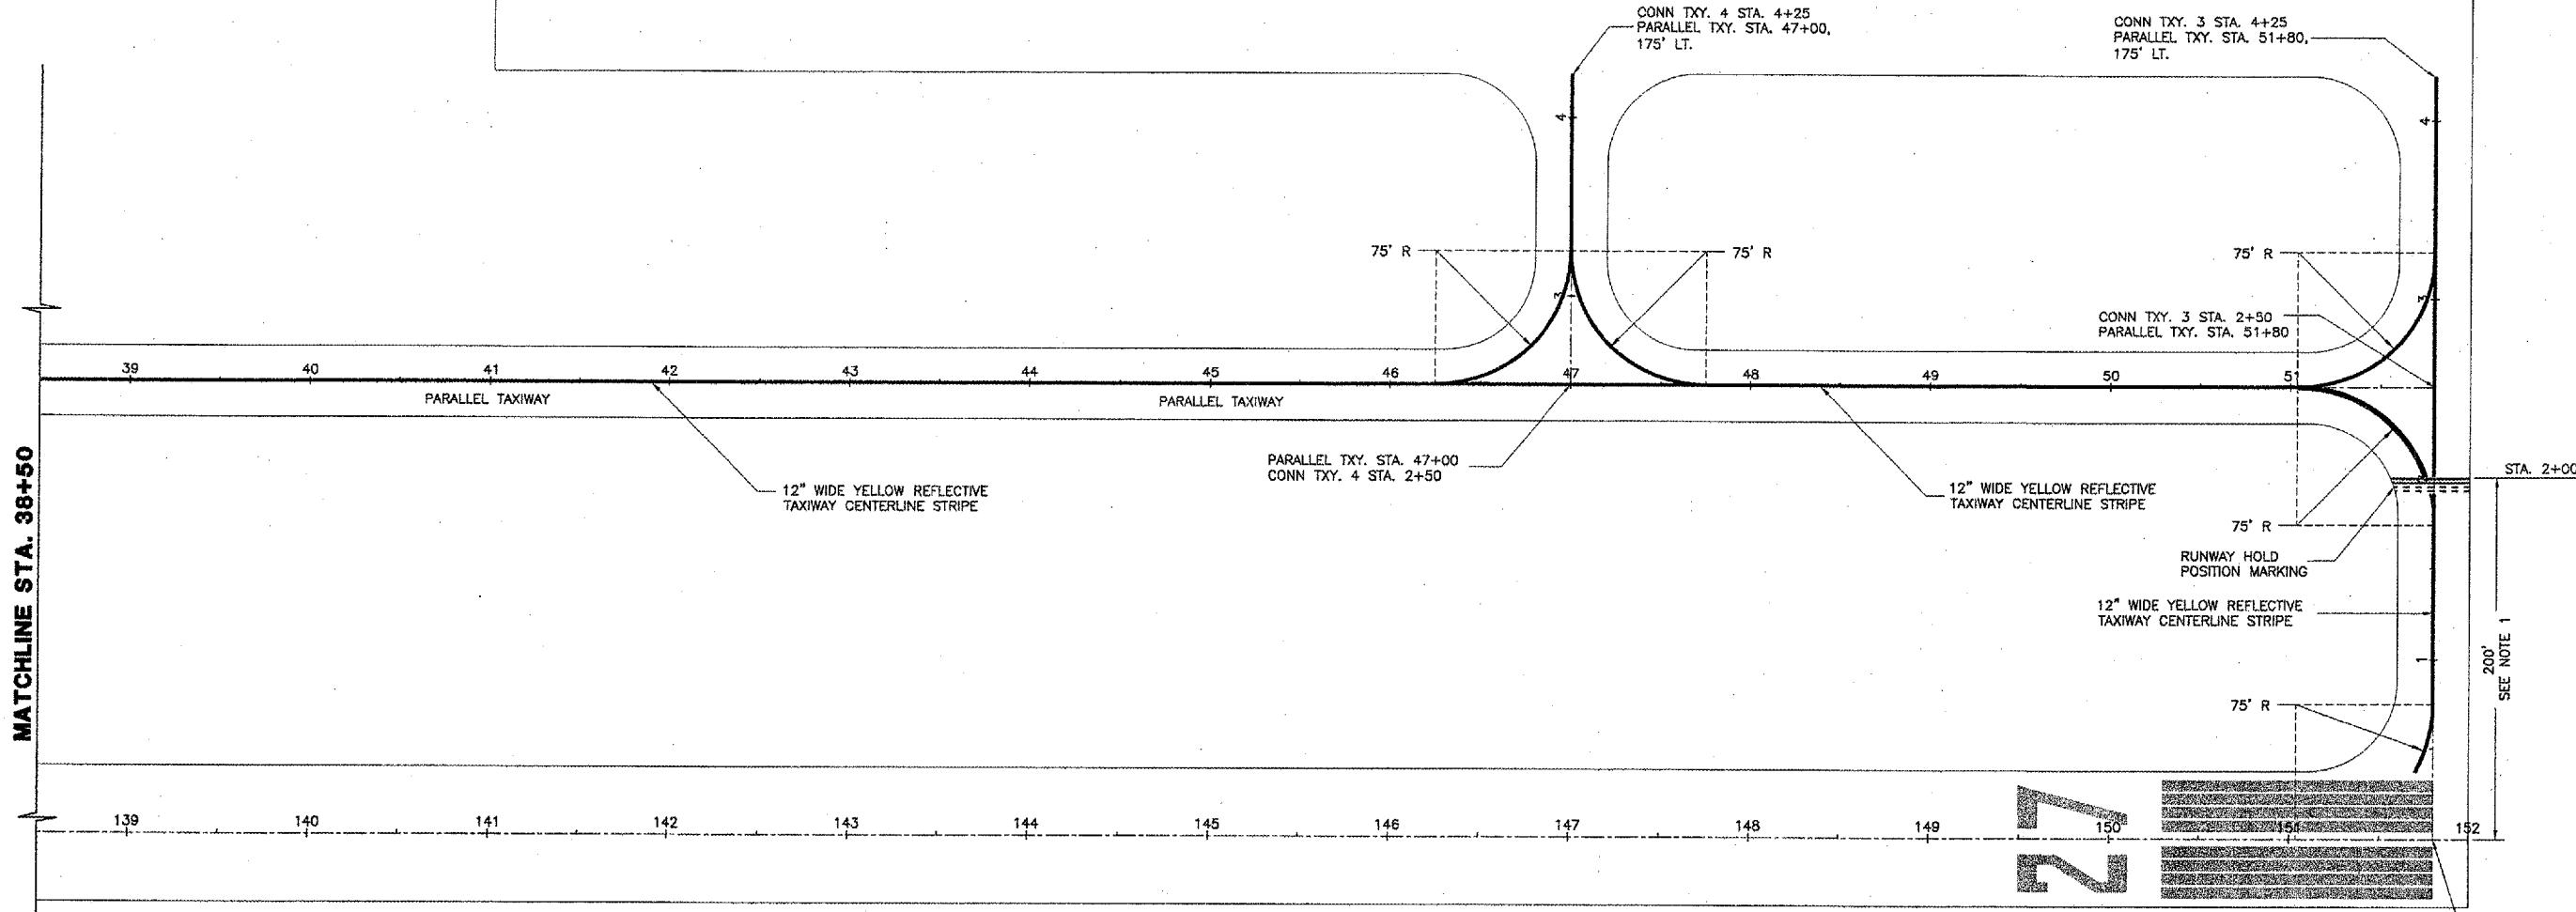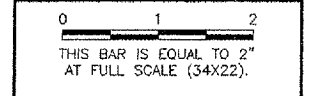

MATCHLINE STA. 38+50

**PEKIN MUNICIPAL AIRPORT**  
**PEKIN, TAZEWELL COUNTY, ILLINOIS**  
**REHABILITATE AND MARK THE PARALLEL TAXIWAY**  
**MARKING PLAN SHEET 2**  
**STA 38+50 TO STA 51+80**

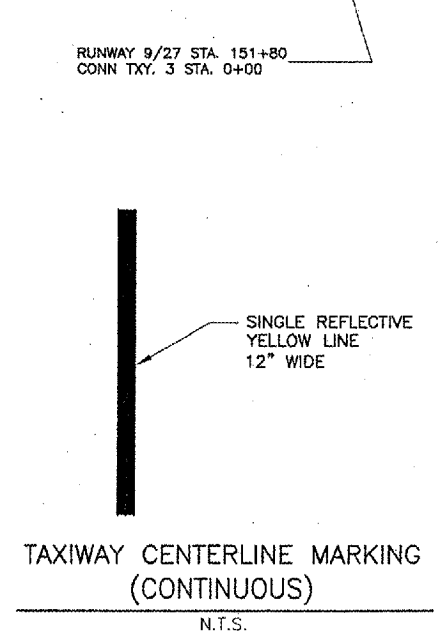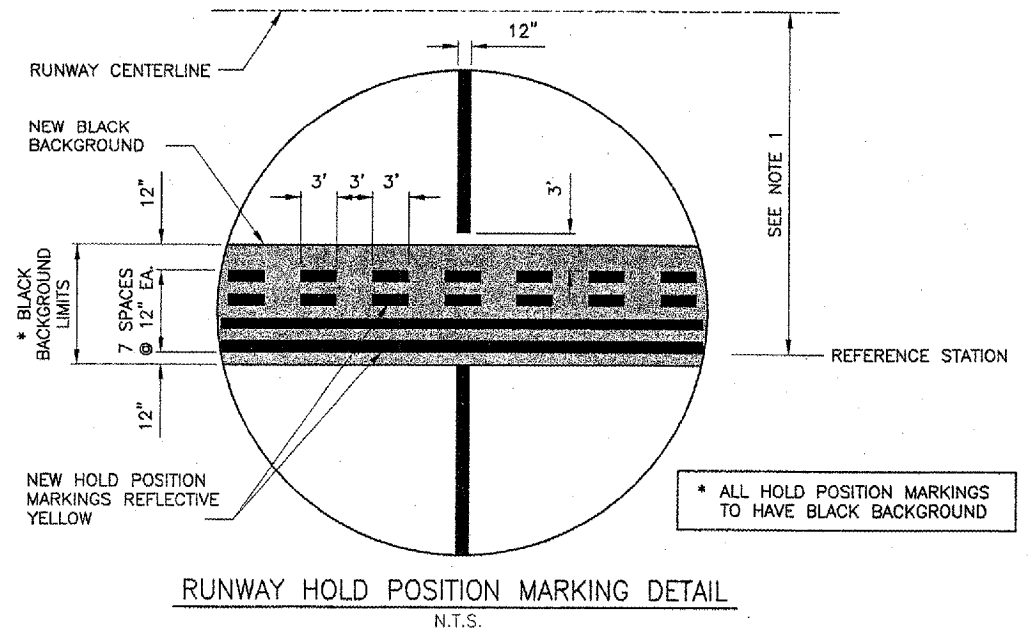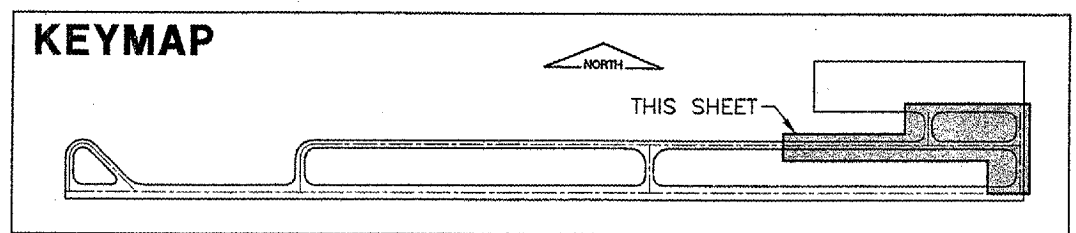

© Copyright CMT, Inc.  
**CMT**  
 CRAWFORD, MURPHY & TILLY, INC.  
 CONSULTING ENGINEERS  
 License No. 184-000613

DESIGN BY:	SMH/SMS
DRAWN BY:	CMT
CHECKED BY:	SMS
APPROVED BY:	SMS
DATE:	04/22/2005
JOB No:	04069-02-00
IL PROJECT:	C15-3434
A.I.P. PROJECT:	3-17-0078-88
SHEET	13 OF 13 SHEETS