














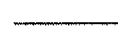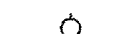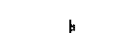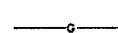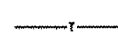


LEGEND

-  BASE BID
-  EXISTING STORM SEWER
-  EXISTING FENCE
-  EXISTING POWER POLE
-  EXISTING SIGN
-  EXISTING GAS LINE
-  EXISTING TELEPHONE CABLE
-  EXISTING ELECTRIC CABLE
-  EXISTING OVERHEAD ELECTRIC
-  EXISTING UNDERDRAIN
-  DENOTES ITEM TO BE REMOVED
-  EXISTING TREE
-  EXISTING LIGHT POLE
-  EXISTING FIRE HYDRANT
-  SOIL BORING

NOTES

1. THE INFORMATION SHOWN ON THESE PLANS HAVE BEEN OBTAINED FROM AVAILABLE RECORDS. NEITHER THE OWNER NOR THE ENGINEER ASSUMES ANY RESPONSIBILITY WHATEVER IN RESPECT TO THE ACCURACY OR SUFFICIENCY OF THE INFORMATION AND THERE IS NO GUARANTEE EITHER EXPRESSED OR IMPLIED THAT THE CONDITIONS INDICATED ARE REPRESENTATIVE OF THOSE TO BE THE CONTRACTOR'S RESPONSIBILITY TO VISIT THE SITE AND ACQUAINT HIMSELF WITH THE EXISTING CONDITIONS.

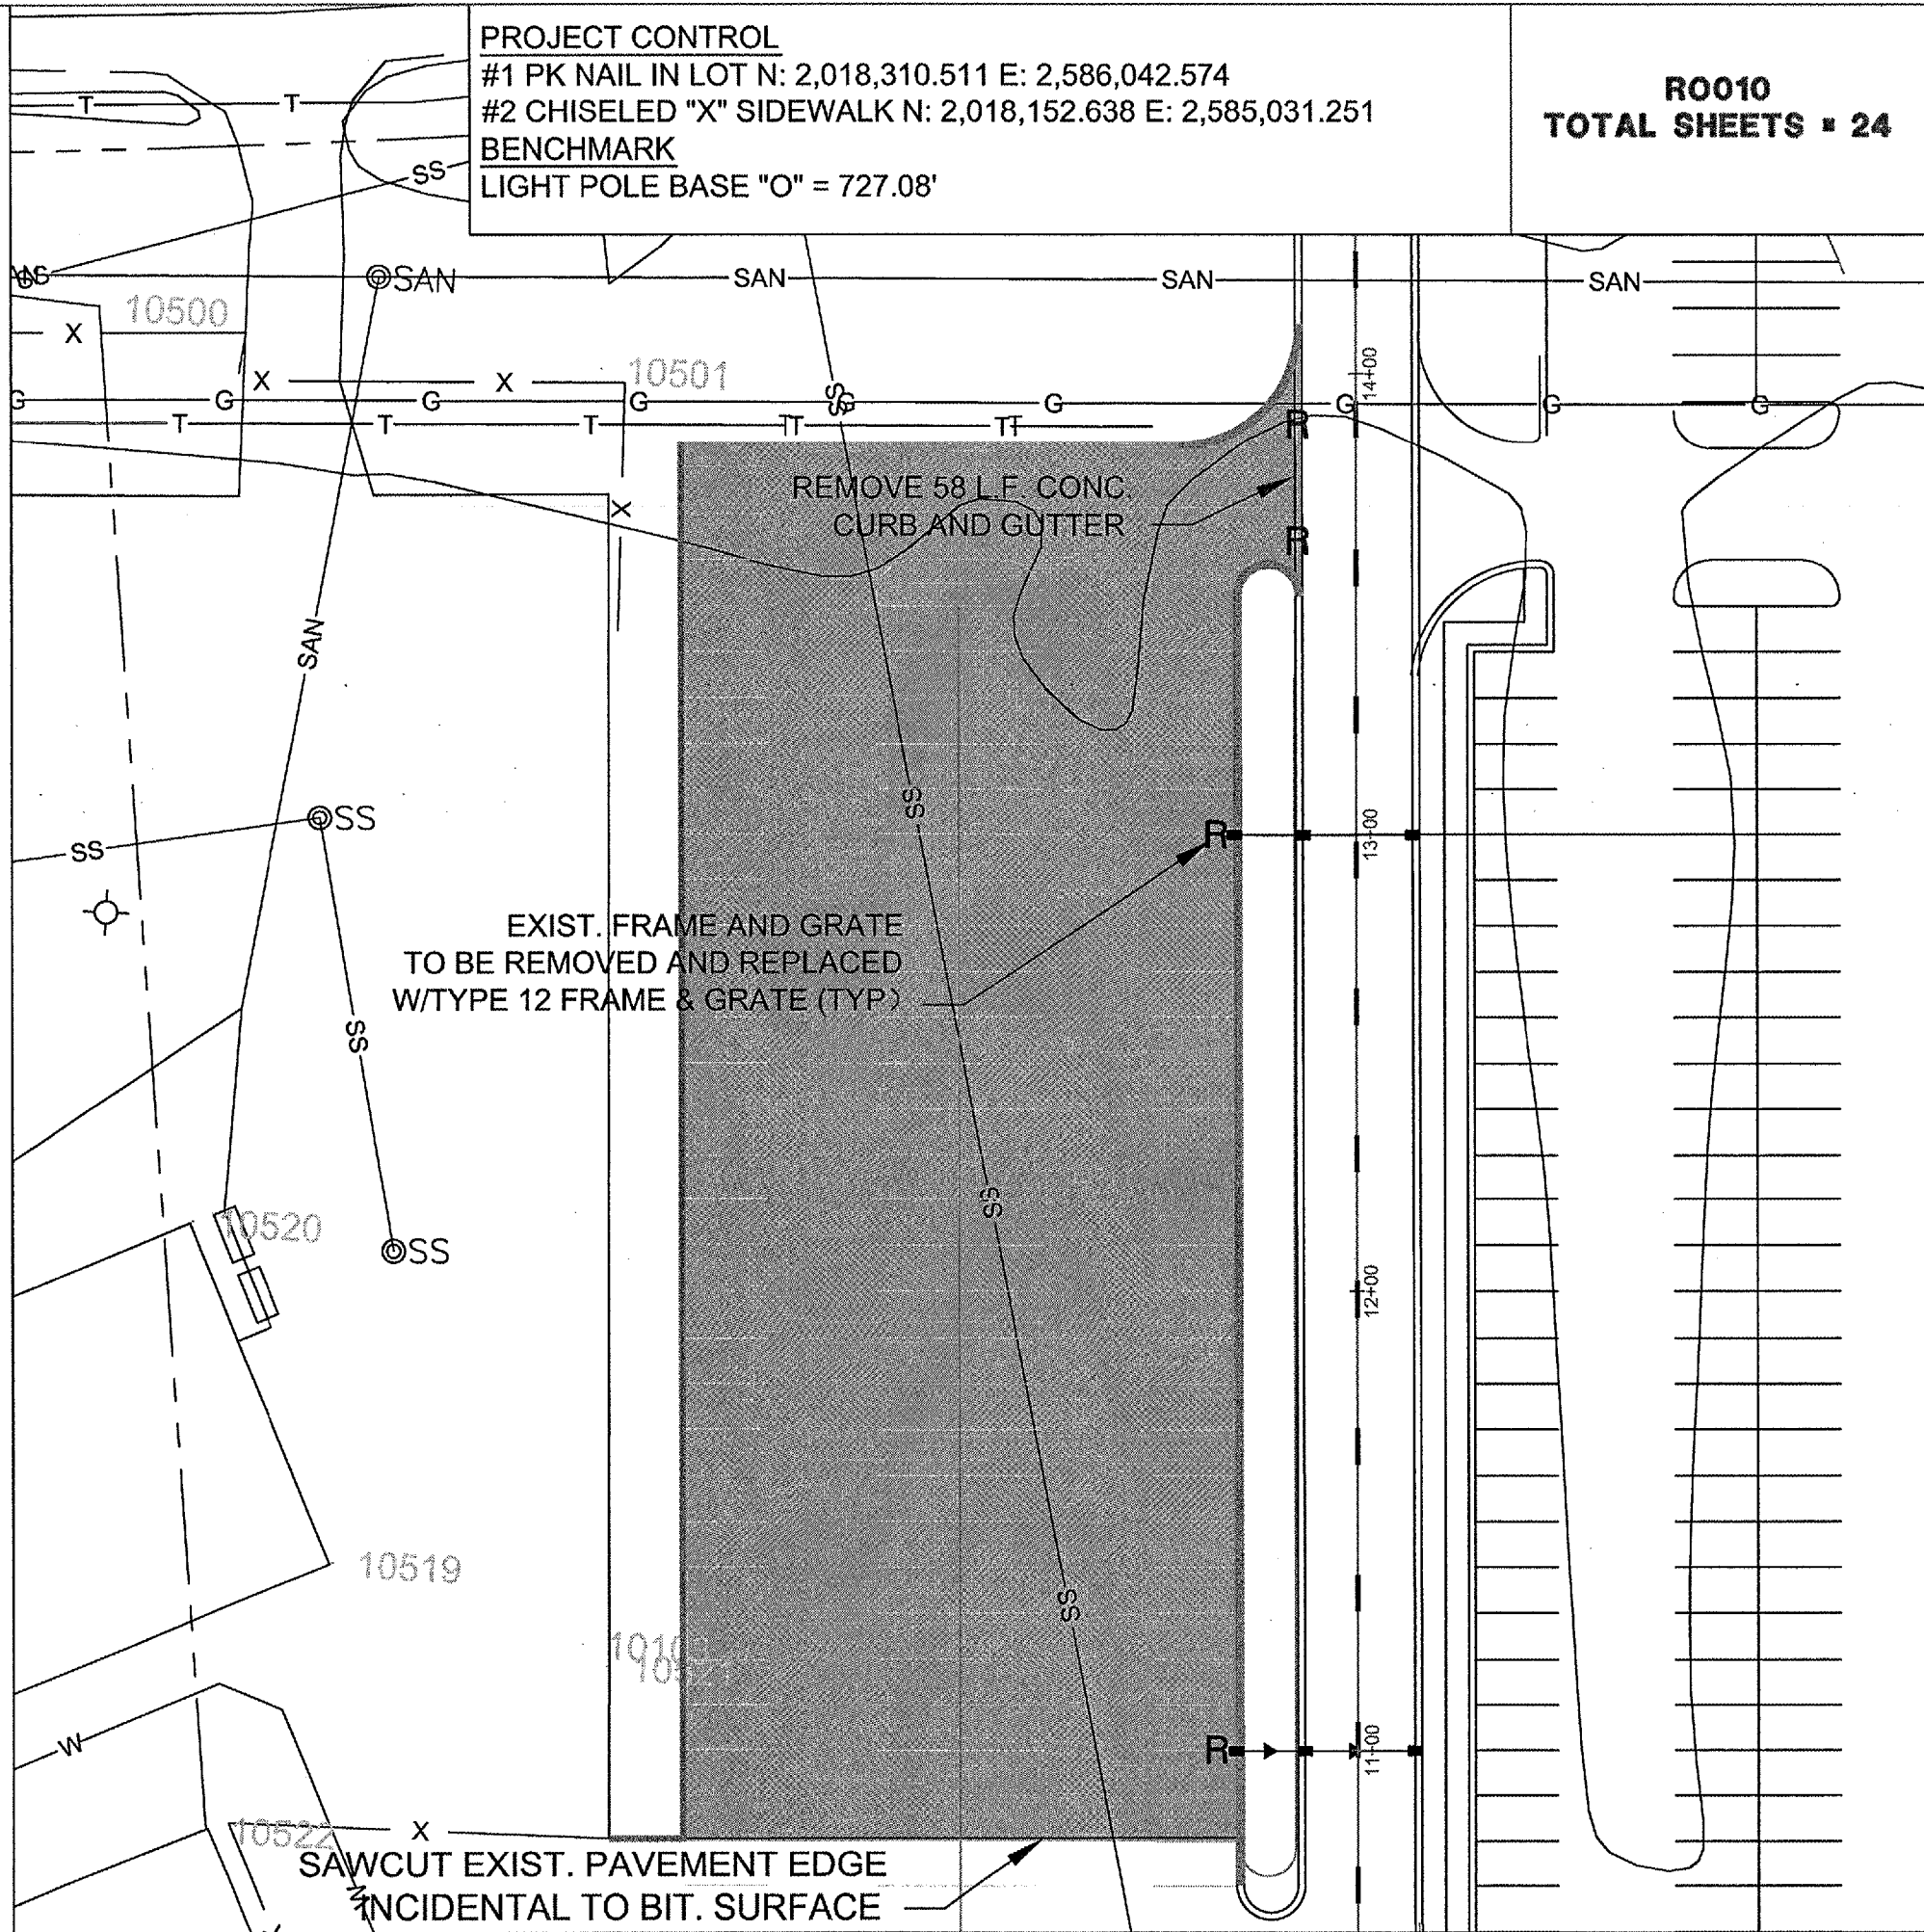

PROJECT CONTROL

#1 PK NAIL IN LOT N: 2,018,310.511 E: 2,586,042.574
 #2 CHISELED "X" SIDEWALK N: 2,018,152.638 E: 2,585,031.251
 BENCHMARK
 LIGHT POLE BASE "O" = 727.08'

R0010
TOTAL SHEETS = 24



| REVISIONS | | |
|-----------|----|------|
| NUMBER | BY | DATE |
| | | |
| | | |
| | | |

0 1
 THIS BAR IS EQUAL TO 1" AT FULL SCALE (17 X 11).

GREATER ROCKFORD AIRPORT AUTHORITY
 ROCKFORD, ILLINOIS


ILLINOIS PROJECT, RFD-2820

NORTH AND WEST AUTO PARKING


EXISTING CONDITIONS/NEW REMOVALS



CMT
 CRAWFORD, MURPHY & TILLY, INC.
 CONSULTING ENGINEERS

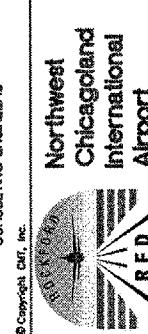

Northwest
 Chicago
 International
 Airport

DESIGN BY: AGJ
 DRAWN BY: CMT
 CHECKED BY: TAS
 APPROVED BY: 
 DATE: 5.13.05
 JOB No: 05258-04-00

21 (REM2)