


13
+
85.35

726


723

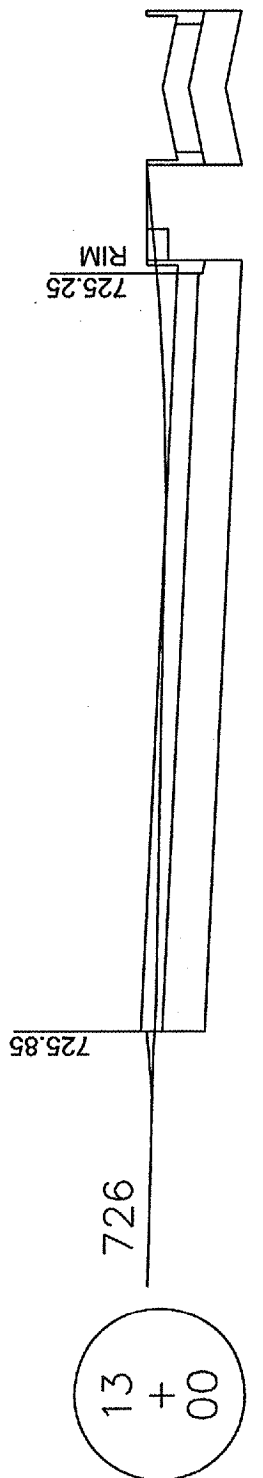

13
+
00

726


723

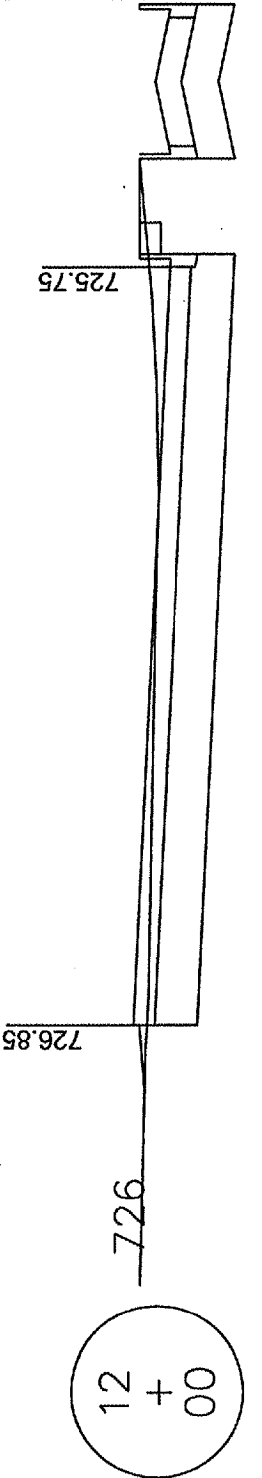

12
+
00

726

723

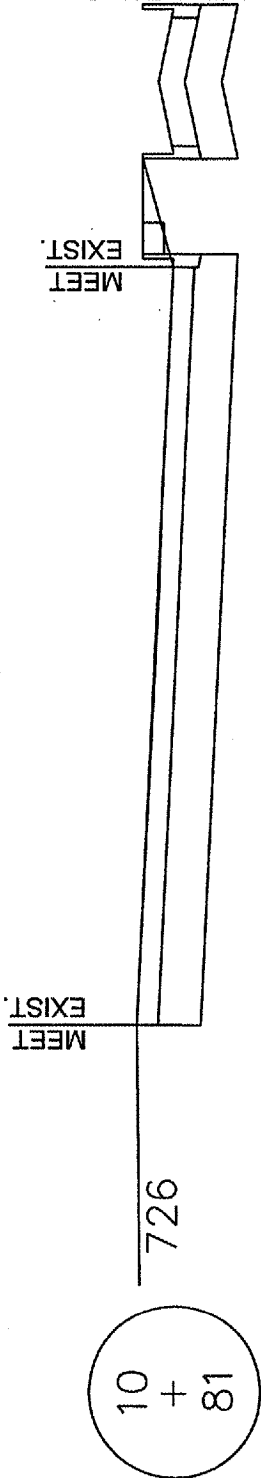

10
+
81

726

723

**RO010
TOTAL SHEETS = 24**

REVISIONS		
NUMBER	BY	DATE

0 1
THIS BAR IS EQUAL TO 1"
AT FULL SCALE (17 X 11).

**GREATER ROCKFORD AIRPORT AUTHORITY
ROCKFORD, ILLINOIS
ILLINOIS PROJECT: RFD-2820
NORTH AUTO PARKING
CROSS SECTIONS - 1**

CMT
CRANFORD, MURPHY & TILLY, INC.
CONSULTING ENGINEERS

Northwest
Chicago
International
Airport

DESIGN BY: JGP
DRAWN BY: CMT
CHECKED BY: JGP
APPROVED BY: *[Signature]*
DATE: 5.13.2008
05258-04-00

24 (CR3)