


DATE	REVISION	BY


TAYLORVILLE MUNICIPAL AIRPORT  
TAYLORVILLE, ILLINOIS

IL PROJ.: TAZ-3166 A.I.P. PROJ.: 3-17-0100-87


DATE	REVIEWED	BY
02/16/05	CAH	
02/16/05	BAK	
02/16/05	RAW	

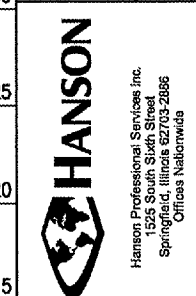

CONSTRUCT  
RUNWAY 9-27  
PROPOSED  
RUNWAY 9-27 PLAN & PROFILE  
STA. 110+00 TO STA. 122+00

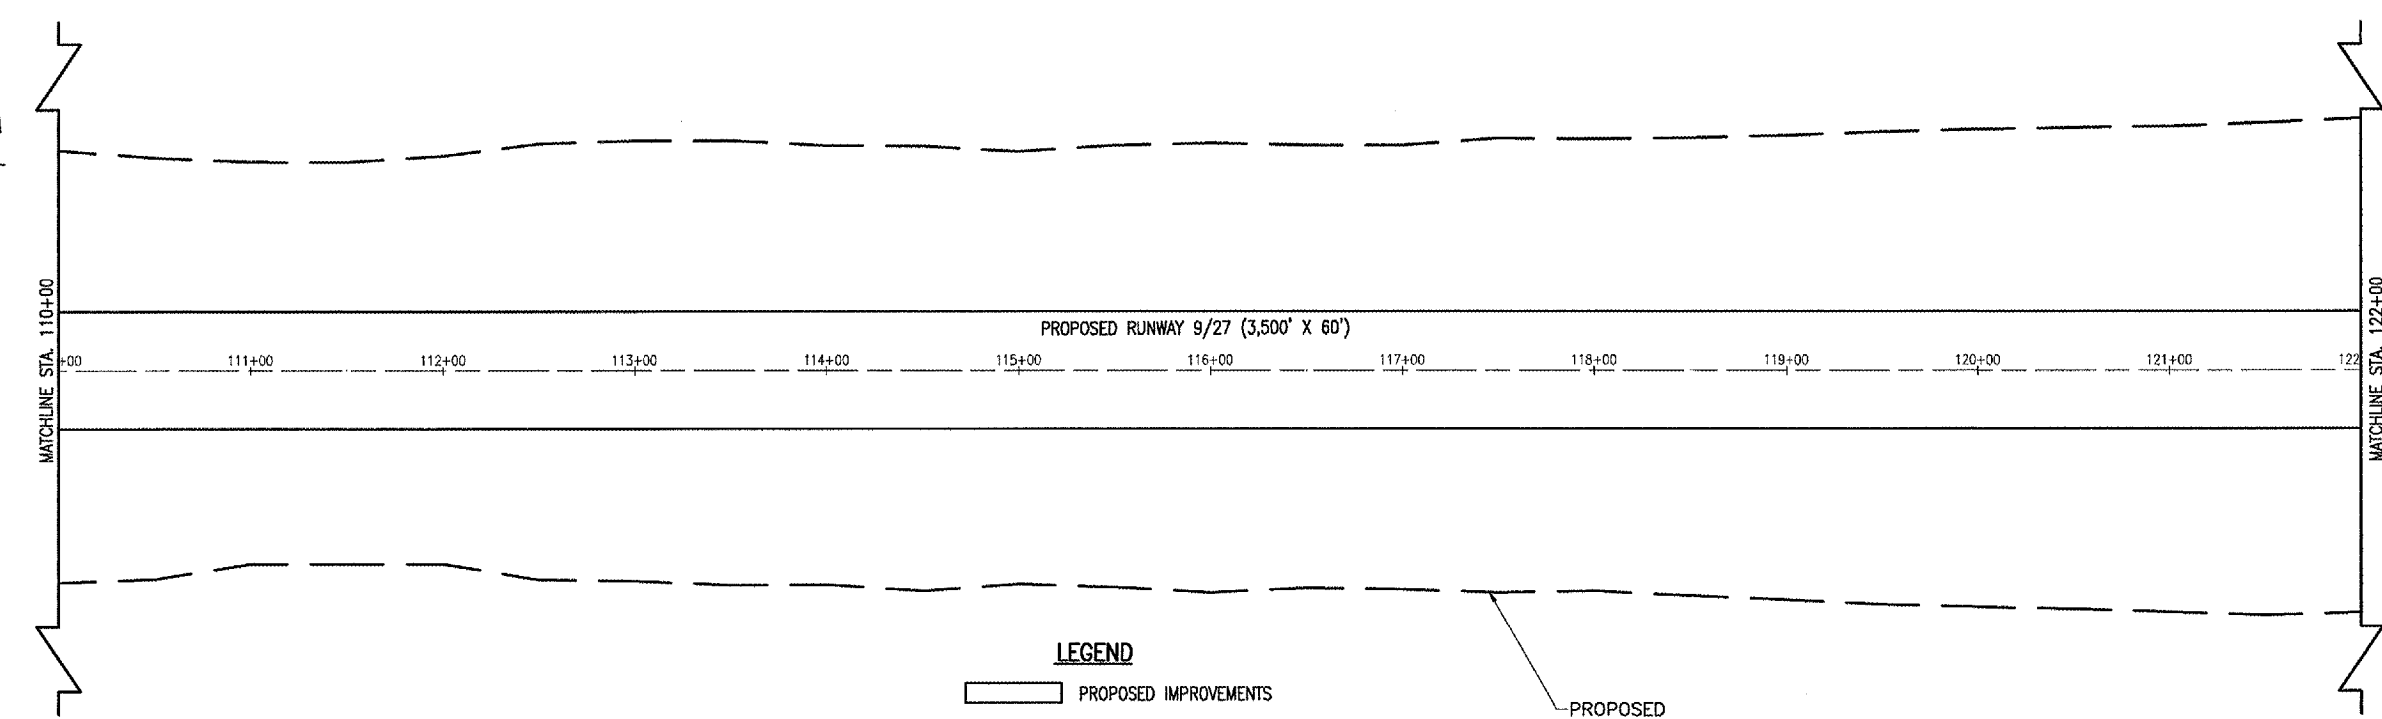

SCALES:  
1" = 50' HOR  
1" = 5' VER

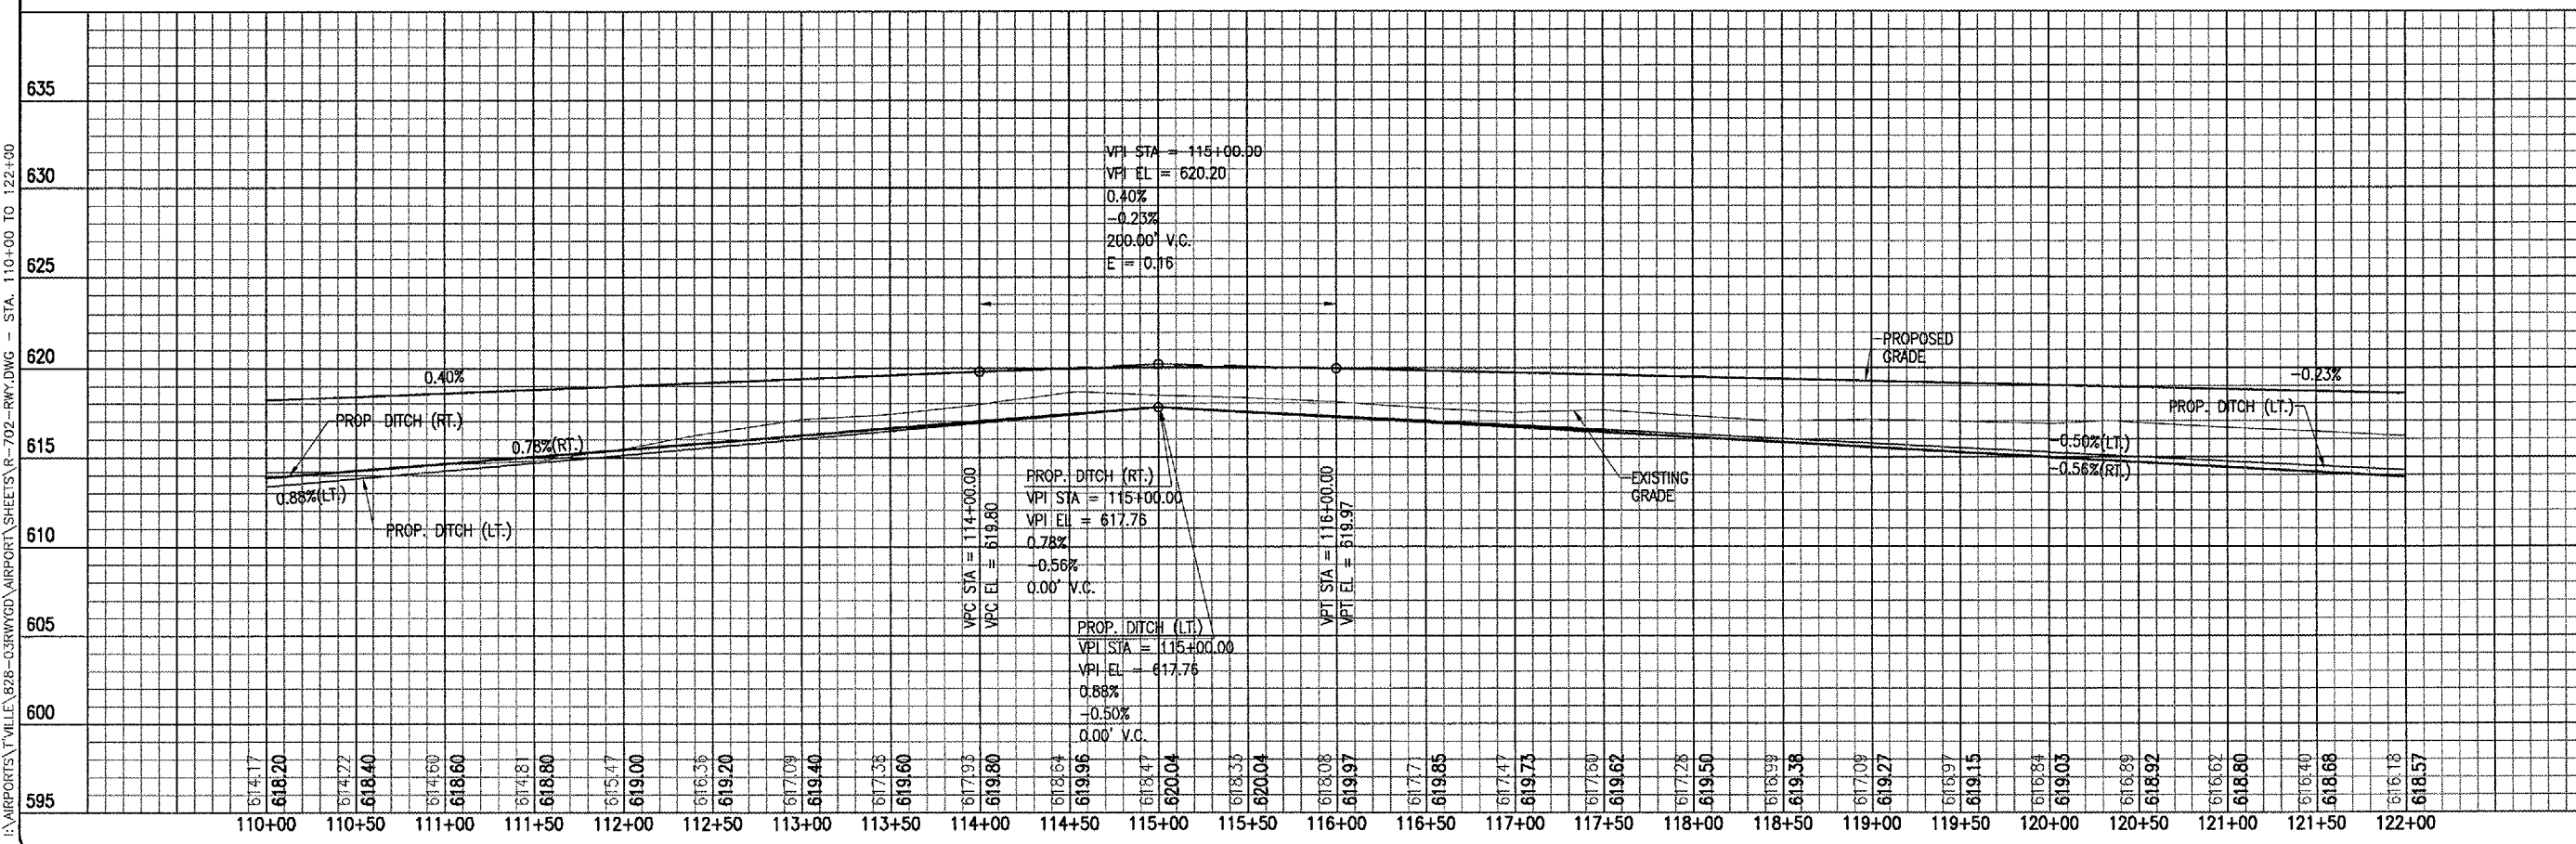

APR 22, 2005 10:53 AM RAW  
 I:\AIRPORTS\TAYLORVILLE\B28-03RWYGD\AIRPORT\SHEETS\R-702-RWY.DWG - STA. 110+00 TO 122+00