
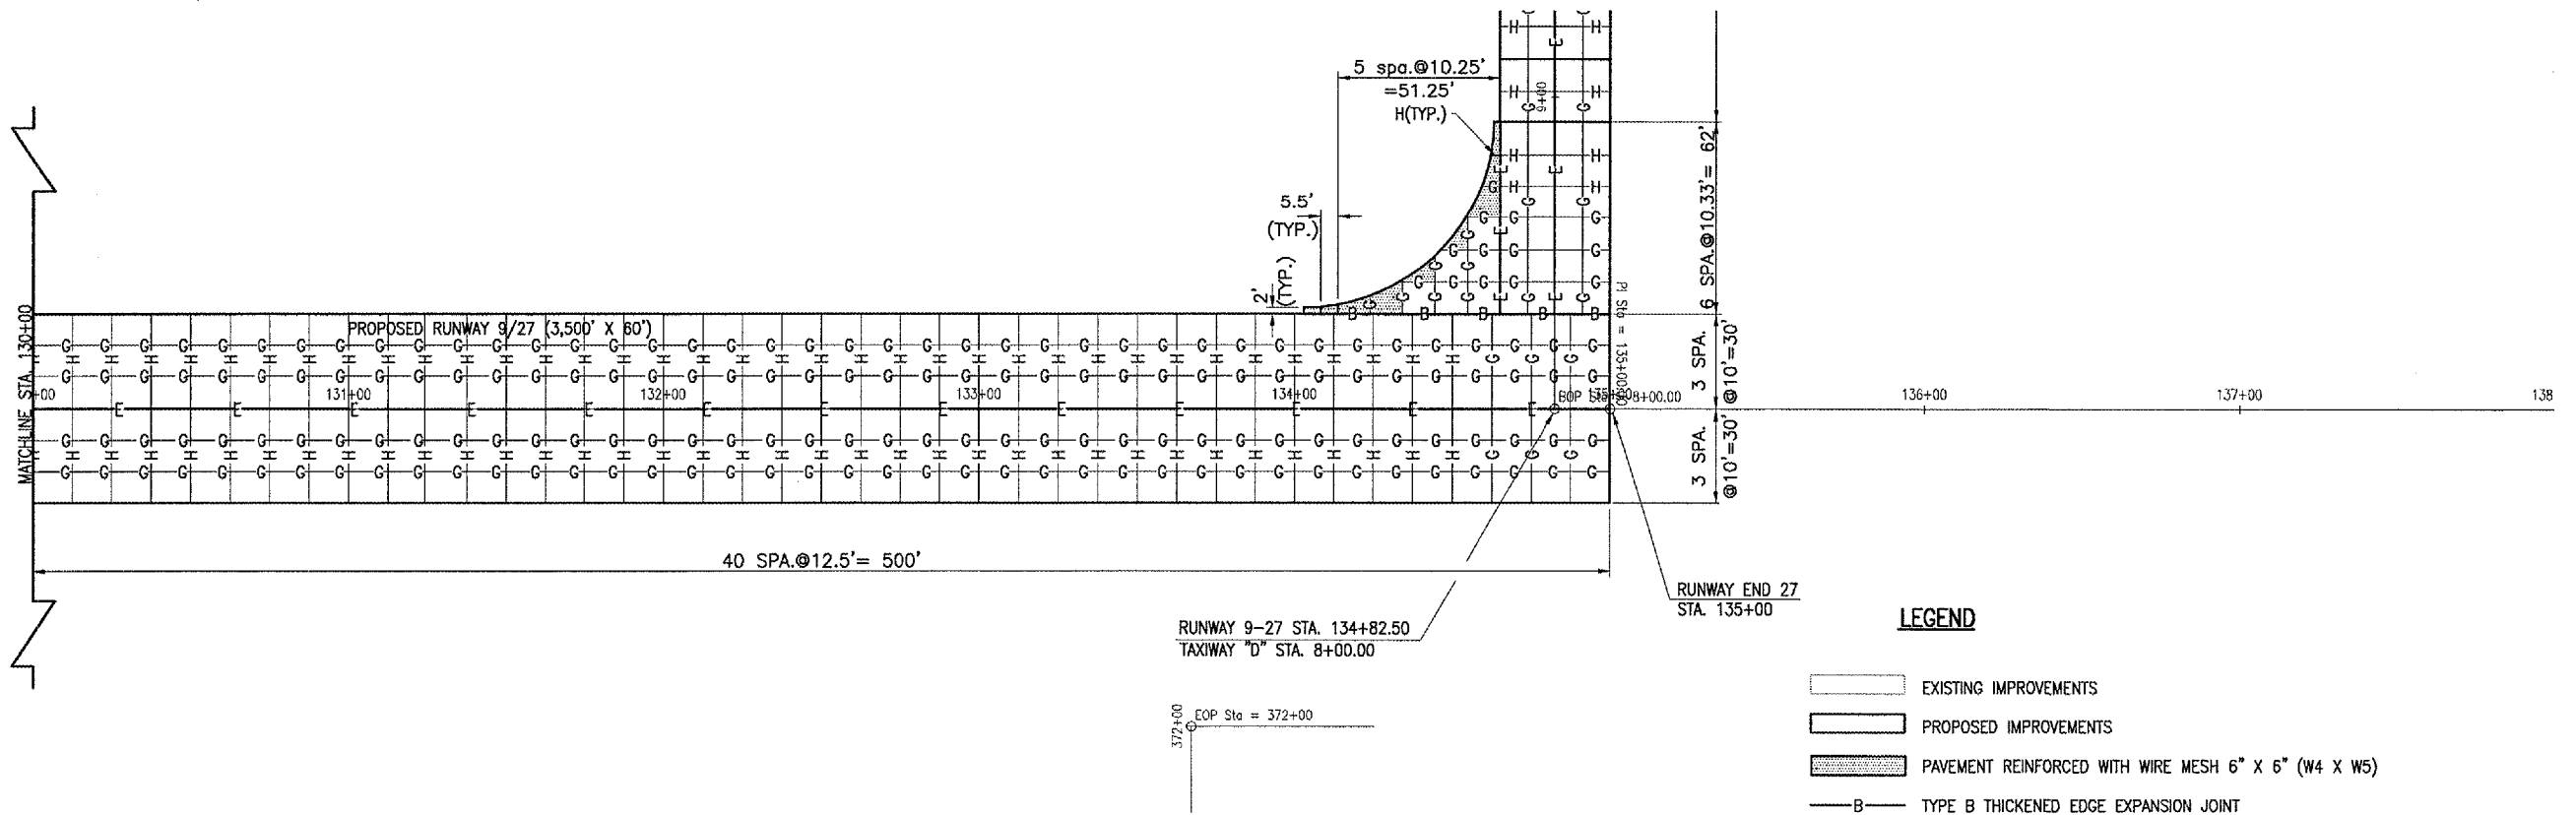




MAY 05, 2005 4:43 PM RAW
 I:\AIRPORTS\TYVILLE\B2B-03RWYGD\AIRPORT\SHEETS\R-161JNT.DWG - STA. 122+00 TO STA. 135+00

TA001

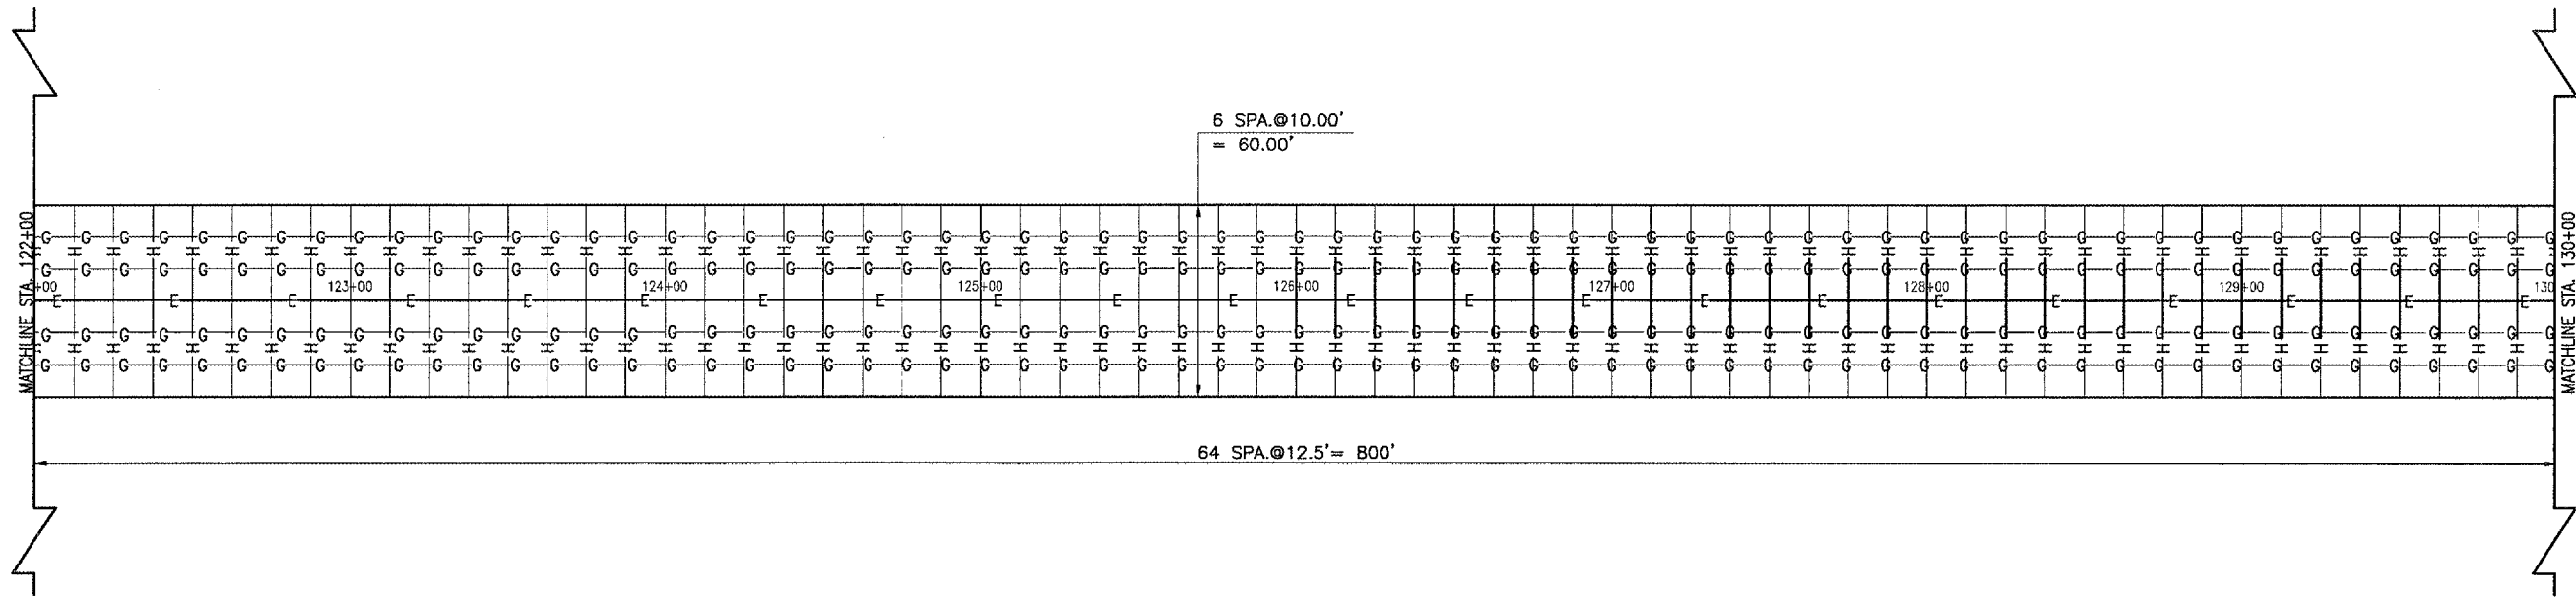

LEGEND

- EXISTING IMPROVEMENTS
- PROPOSED IMPROVEMENTS
- PAVEMENT REINFORCED WITH WIRE MESH 6" X 6" (W4 X W5)
- TYPE B THICKENED EDGE EXPANSION JOINT
- TYPE E HINGED CONSTRUCTION JOINT
- TYPE G HINGED CONTRACTION JOINT
- TYPE H DUMMY CONTRACTION JOINT

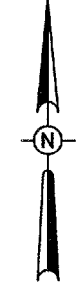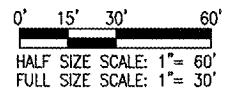

DATE	REVISION	BY

TAYLORVILLE MUNICIPAL AIRPORT
TAYLORVILLE, ILLINOIS
 I.L. PROJ.: TAZ-3166 A.I.P. PROJ.: 3-17-0100-B7

LAYOUT		MLB	02/10/05
DRAWN	MLB	02/15/05	
REVIEWED	CAH	xx/xx/xx	

HANSON
 Hanson Professional Services Inc.
 1525 South Sixth Street
 Springfield, Illinois 62703-2886
 Offices Nationwide

CONSTRUCT RUNWAY 9-27
PROPOSED JOINTING PLAN
 STA. 122+00 TO STA. 135+00

43