

**620-PAVEMENT MARKING NOTES**

THE PAVEMENT MARKING-WATERBORNE (620) SHALL BE PLACED IN ACCORDANCE WITH ITEM 620 "PAVEMENT MARKING" AS STATED ON PAGE 77 OF THE SUPPLEMENTAL SPECIFICATIONS AND RECURRING SPECIAL PROVISIONS, ADOPTED JULY 1, 2004.

THIS ITEM SHALL CONSIST OF RUNWAY CENTERLINE STRIPES, THRESHOLD STRIPES, NUMERALS 2, 7, AND 9 ALL WHITE IN COLOR WITH A 6" BLACK BORDER. THE TAXIWAY CENTERLINE SHALL BE YELLOW IN COLOR WITH A 6" BLACK BORDER. HOLDING LINE MARKING IN ACCORDANCE WITH THESE SPECIFICATIONS AND AT THE LOCATIONS SHOWN ON THE CONSTRUCTION PLANS. THE HOLDING LINE MARKING WILL BE YELLOW IN COLOR WITH A BLACK OUTLINE. THE PROPOSED PAVEMENT MARKING WILL BE APPLIED IN TWO APPLICATIONS.



ANY MATERIAL DELIVERED THAT FAILS TO MEET THE SPECIFICATIONS SHALL BE DISPOSED OF BY THE VENDOR AND IMMEDIATELY REPLACED WITH ACCEPTABLE MATERIAL ENTIRELY AT THE VENDOR'S EXPENSE, INCLUDING HANDLING AND TRANSPORTATION CHARGES.

ALL PROPOSED MARKING WILL BE COMPLETED IN ACCORDANCE WITH THE DETAILS SHOWN ON THE CONSTRUCTION PLANS.


GLASS BEADS SHALL BE REQUIRED ONLY ON THE SECOND APPLICATION OF THE YELLOW AND WHITE COLORS.

CUT-OFF SHEETS WILL BE REQUIRED TO INSURE STRAIGHT EDGES.

THE PROPOSED MARKING WILL BE PAID FOR UNDER ITEM:  
 AR620520 PAVEMENT MARKING-WATERBORNE 13,582 S.F.  
 AR620525 PAVEMENT MARKING-BLACK BORDER 5,711 S.F.

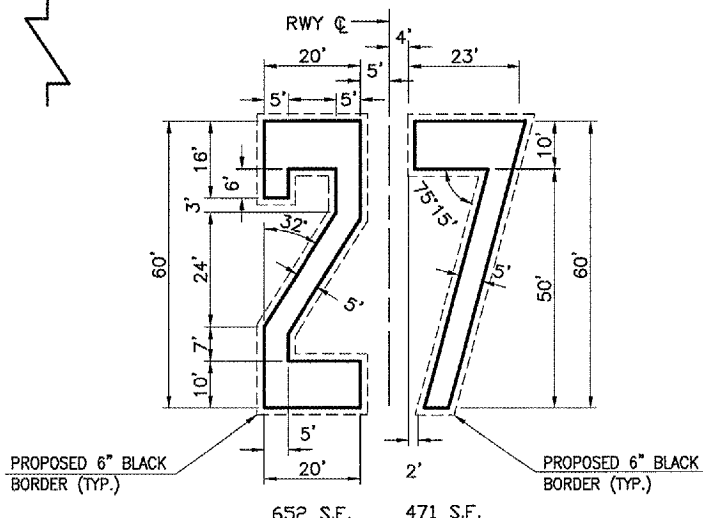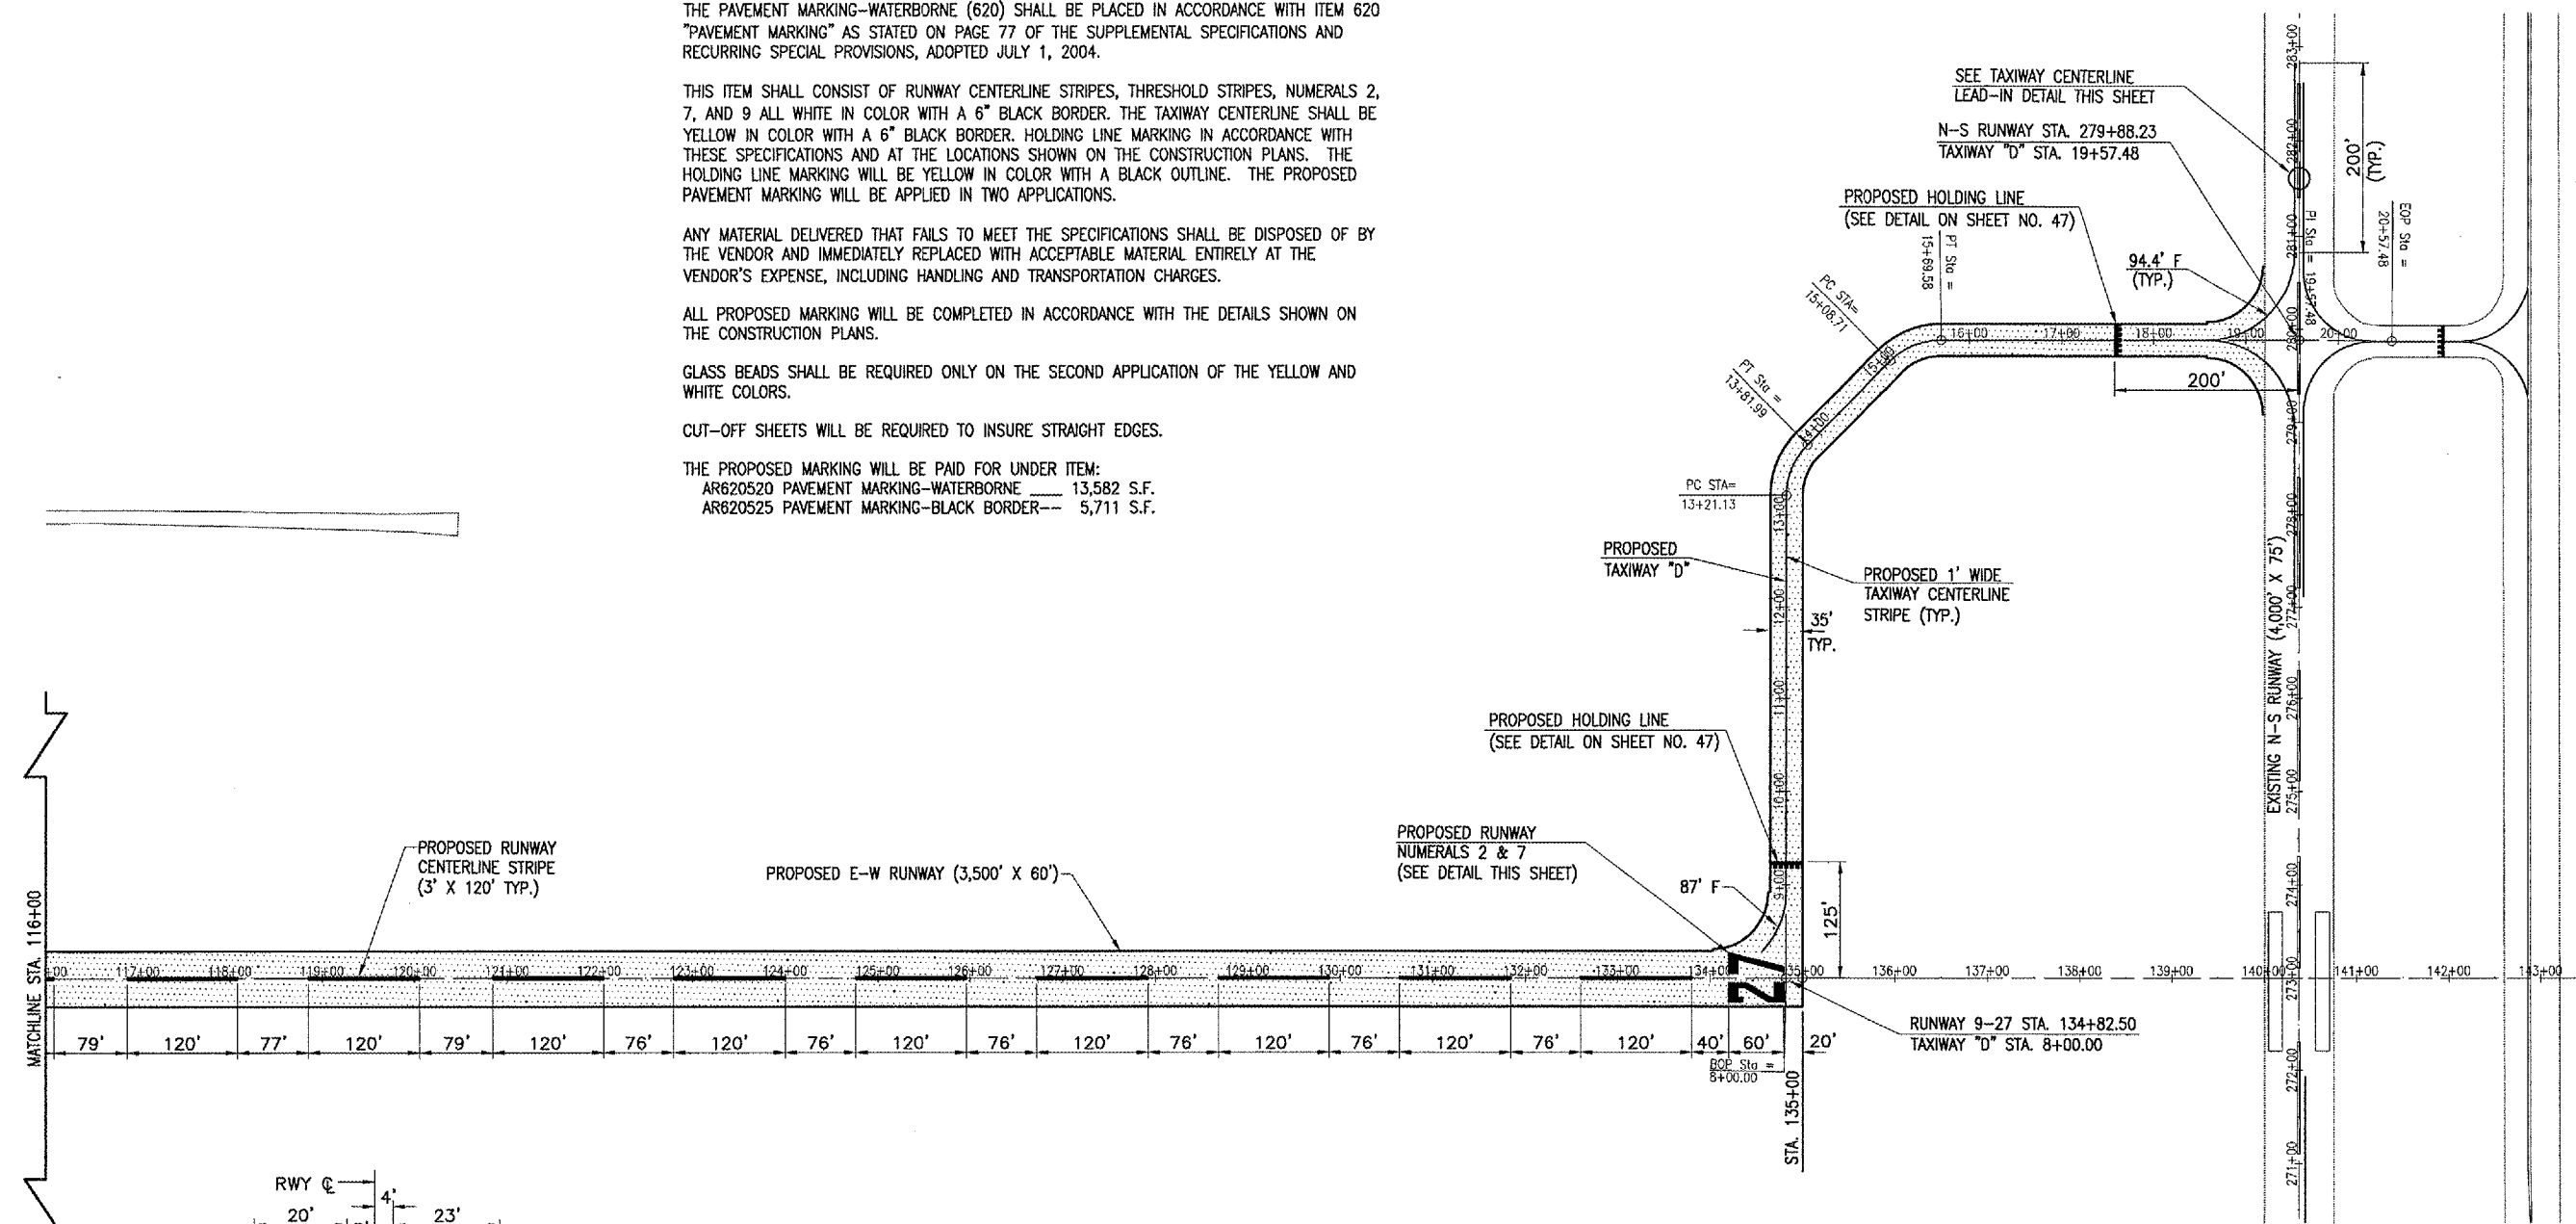


**PROPOSED NUMERAL DETAILS**  
 "NOT TO SCALE"

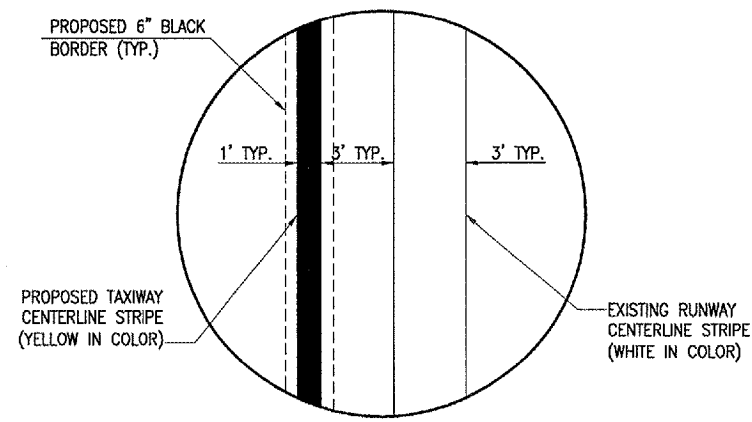

**TAXIWAY CENTERLINE LEAD-IN DETAIL**  
 "NOT TO SCALE"

**LEGEND**

	EXISTING IMPROVEMENTS
	PROPOSED IMPROVEMENTS
	EXISTING MARKING
	PROPOSED MARKING

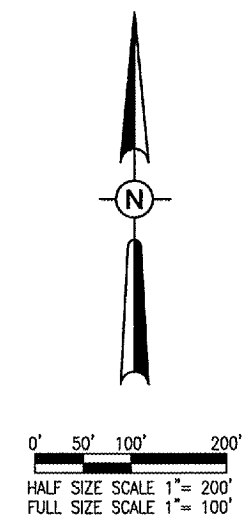

DATE	REVISION	BY

**TAYLORVILLE MUNICIPAL AIRPORT**  
**TAYLORVILLE, ILLINOIS**

IL PROJ.: TAZ-3166 A.I.P. PROJ.: 3-17-0100-B7

HANSON Hanson Professional Services Inc. 1525 South Sixth Street Springfield, Illinois 62705-2886 Offices Nationwide	LAYOUT: JMB 02/05/04 DRAWN: JMB 02/05/04 REVIEWED: CAH 03/28/05
--	---

**CONSTRUCT**  
**RUNWAY 9-27**

**PROPOSED**  
**MARKING PLAN**

STA. 116+00 TO STA. 135+00

**48**

48 of 127 sheets

MAY 05, 2005 4:49 PM RAW  
 I:\AIRPORTS\TYLLE\B28-03RWYGD\AIRPORT\SHEETS\R-151MRK.DWG - STA. 116+00 TO STA. 135+00