


APR 11, 2005 10:59 AM MDR
I:\AIRPORTS\TAYLORVILLE\928-03RWY\CD\AIRPORT\928-03RWY\CD\AIRPORT\SHEETS\R-301XS-927.DWG - STA. 97+00 TO STA. 99+00

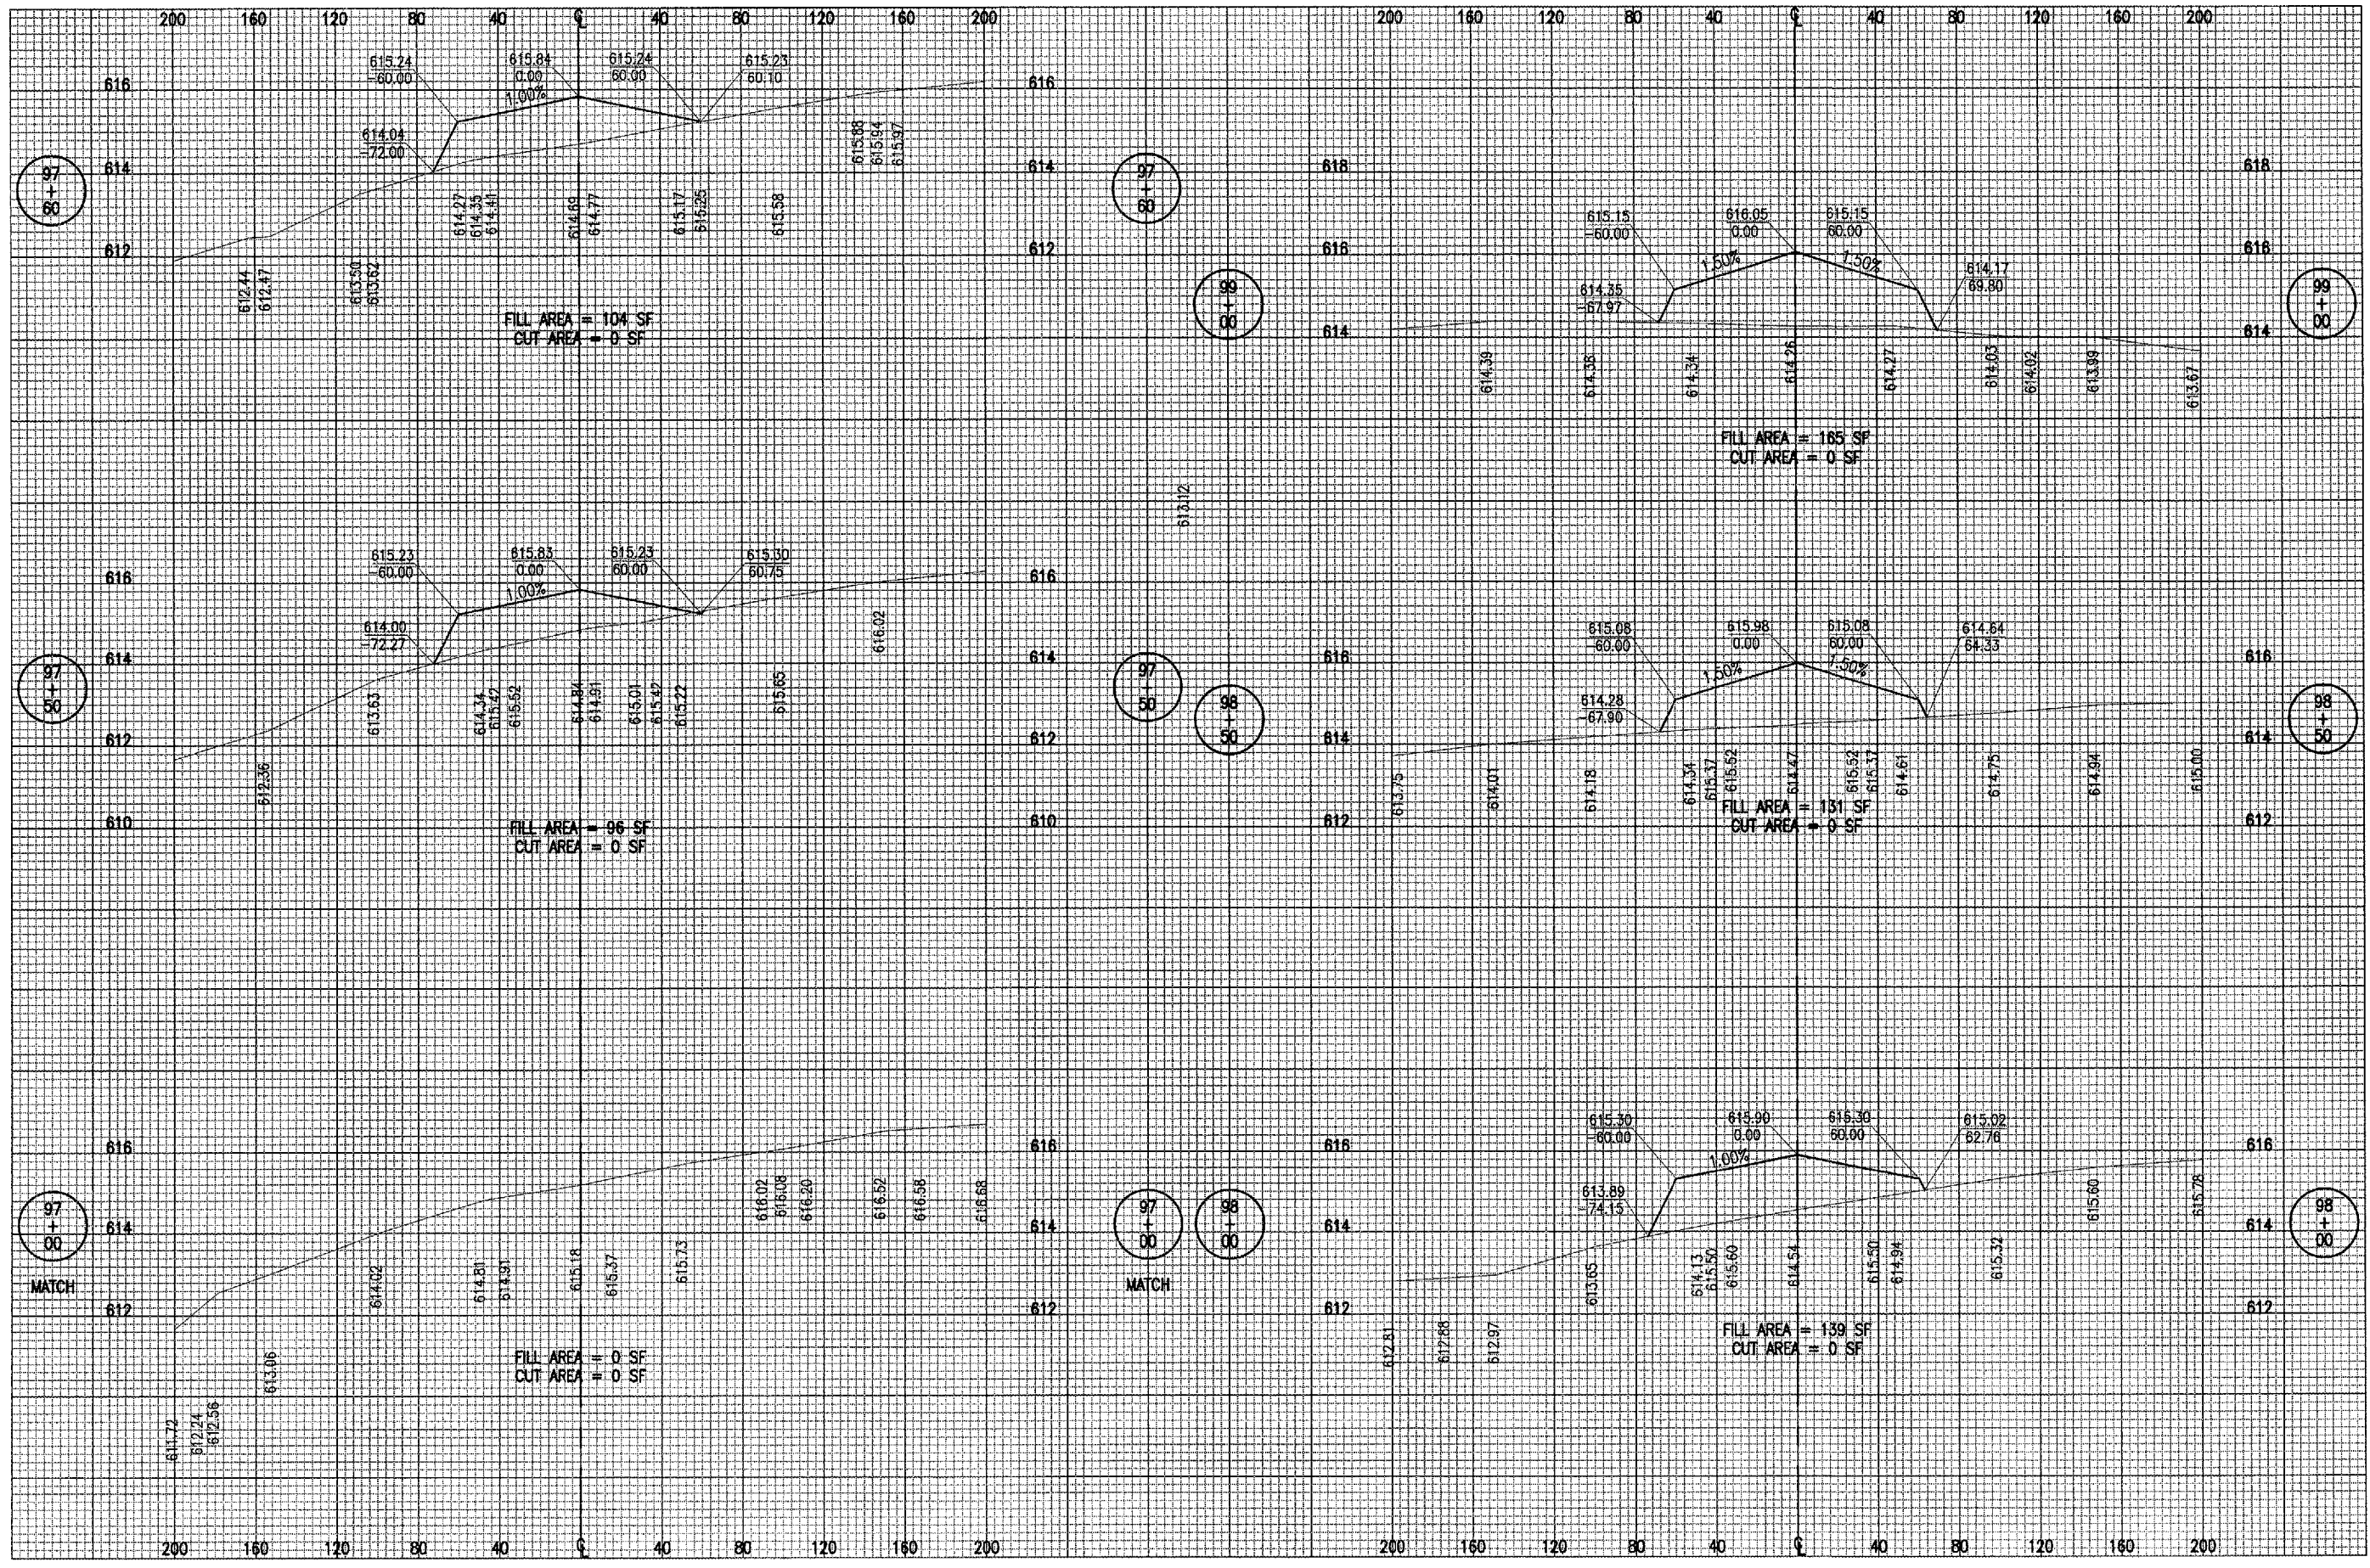

DATE	REVISION	BY

TAYLORVILLE MUNICIPAL AIRPORT
TAYLORVILLE, ILLINOIS

IL. PROJ.: TAZ-3166 A.I.P. PROJ.: 3-17-0100-B7

FILE	PROJECT NO.	RAW	BAK	CAH
R-301XS-927.DWG	828-03RWY\CD 0800	02/17/05	02/17/05	xx/xx/xx



CONSTRUCT
RUNWAY 9-27
PROPOSED RUNWAY
CROSS-SECTIONS
STA. 97+00 TO STA. 99+00