


MAY 05, 2005 9:13 PM RAW
F:\AIRPORTS\TYVILLE\828-03RWYGD\AIRPORT\SHEETS\R-305XS-927.DWG - STA. 107+00 TO STA. 109+00

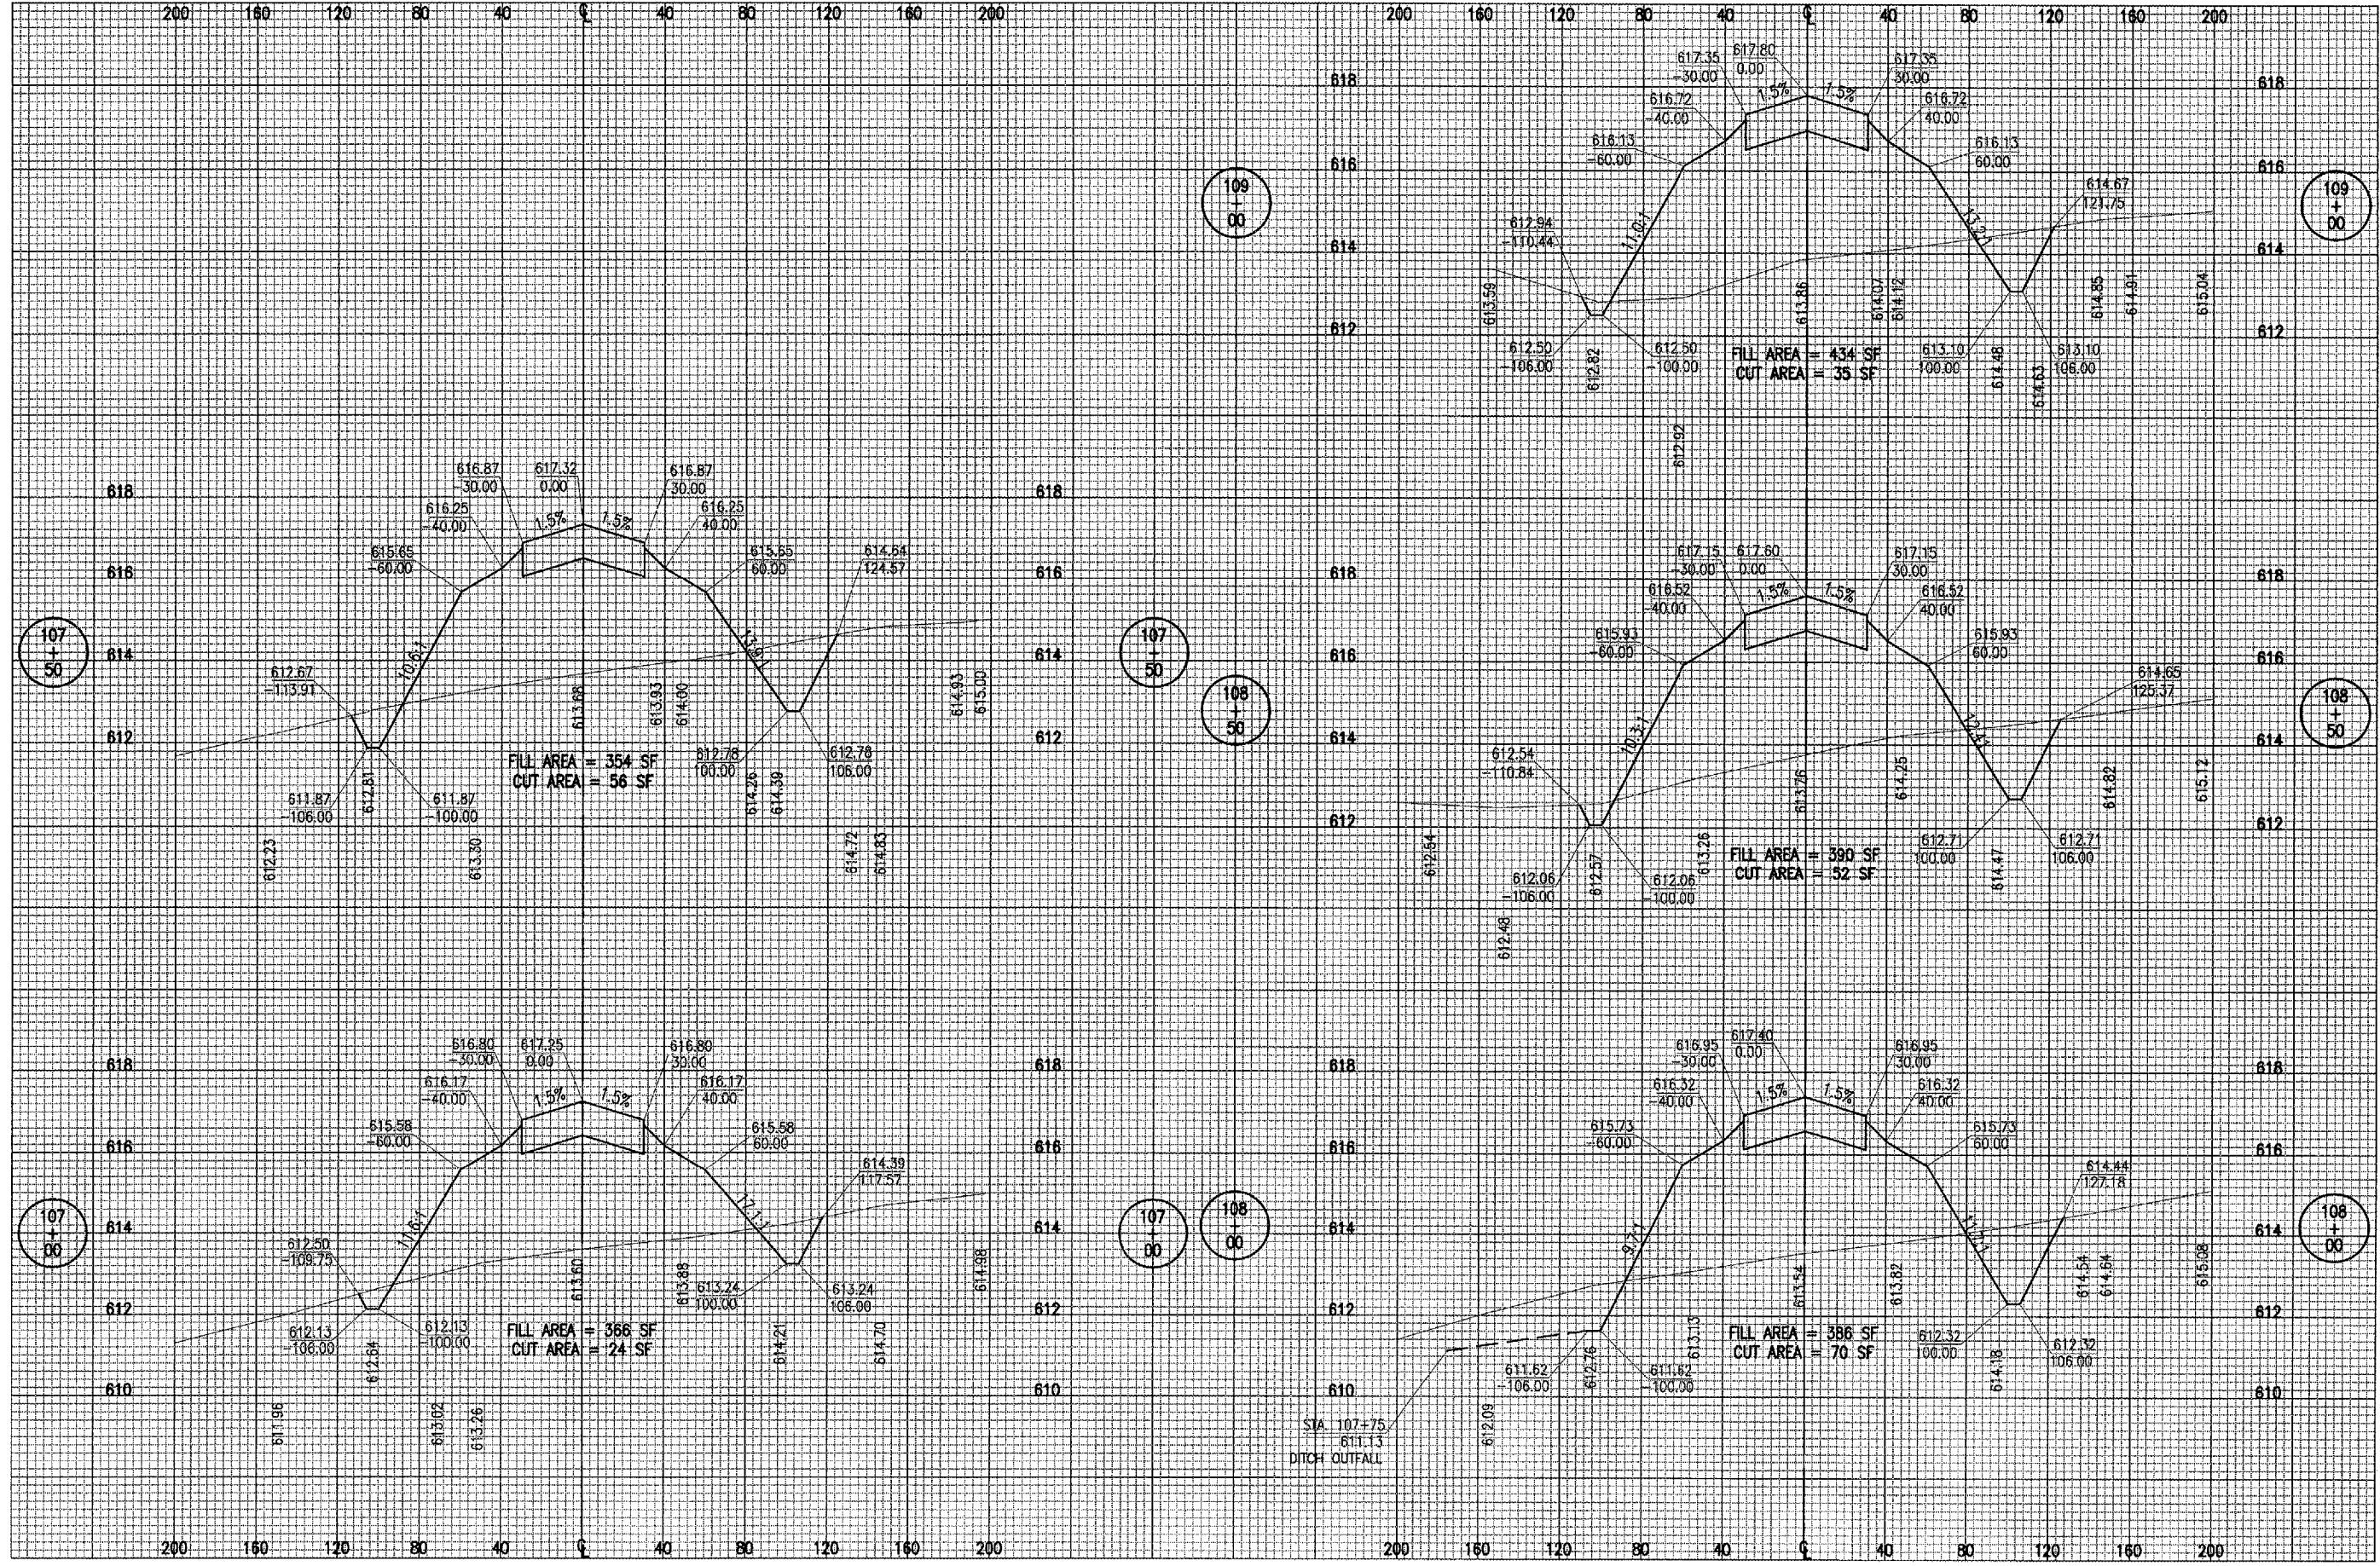

| DATE | REVISION | BY |
|------|----------|----|
| | | |
| | | |
| | | |

TAYLORVILLE MUNICIPAL AIRPORT
TAYLORVILLE, ILLINOIS

IL PROJ.: IAZ-3166 A.I.P. PROJ.: 3-17-0100-87

| | | |
|------------------------------|----------|----------|
| Project No. 828-03RWYGD 0800 | DATE | 02/18/05 |
| Filename R-305XS-927.DWG | RAW | 02/18/05 |
| Scale H. 1" = 40' V. 1" = 2' | MOR | 02/18/05 |
| Date 02/18/05 | CAH | xx/xx/xx |
| LAYOUT | REVIEWED | |
| DRAWN | | |



Hanson Professional Services Inc.
1501 E. Main Street
Springfield, Illinois 62703-2886
Offices Nationwide

CONSTRUCT
RUNWAY 9-27
PROPOSED RUNWAY
CROSS-SECTIONS
STA. 107+00 TO STA 109+00