


APR 07 2005 10:20 PM RAW  
 F:\AIRPORTS\TAYLORVILLE\B28-03RWY\AIRPORT\SHEETS\R-310XS-927.DWG - STA. 121+50 TO STA. 124+00

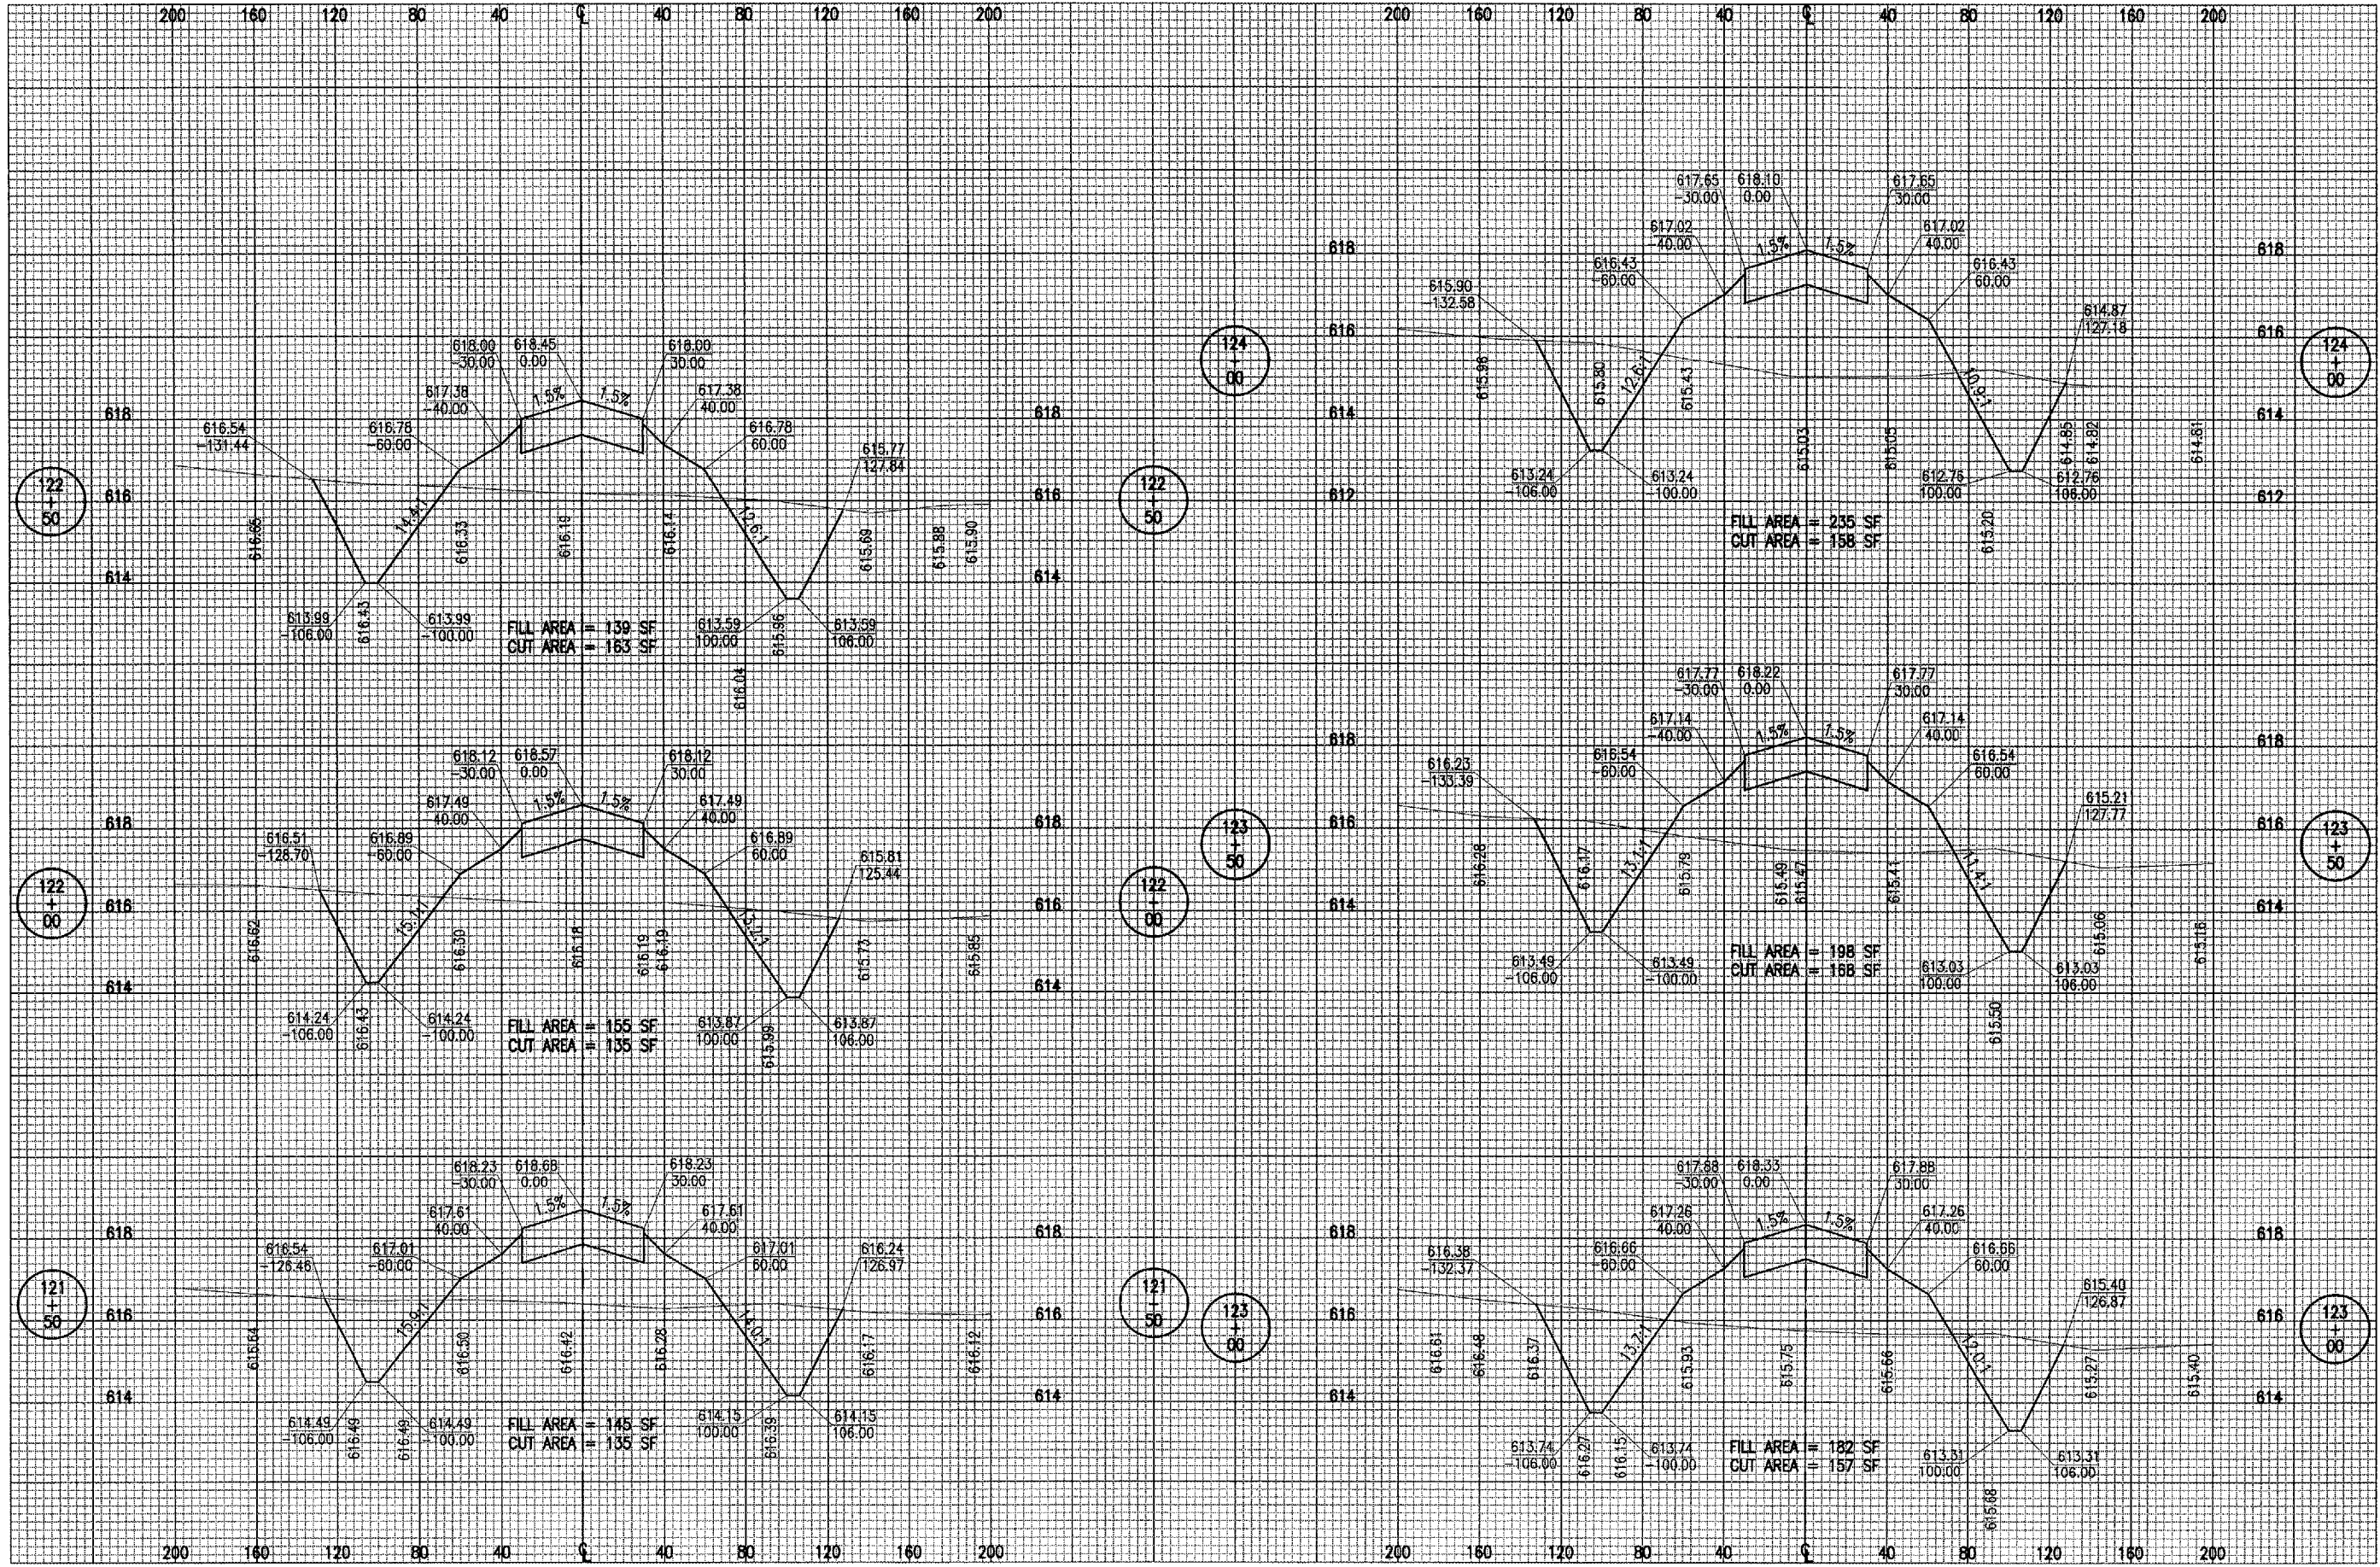

| DATE | REVISION | BY |
|------|----------|----|
|      |          |    |
|      |          |    |
|      |          |    |

TAYLORVILLE MUNICIPAL AIRPORT  
 TAYLORVILLE, ILLINOIS

IL PROJ.: TAZ-3166 A.I.P. PROJ.: 3-17-0100-B7

|  |  |
|--|--|
| I.E. Project No. 828-03RWYGD 0800<br>Filename R-310XS-927.DWG<br>Scale H. 1" = 40' V. 1" = 2'<br>Date 02/23/05 | LAYOUT RAW 02/23/05<br>DRAWN BKJ 02/23/05<br>REVIEWED CAH xx/xx/xx |
|--|--|



Hanson Professional Services Inc.  
 1255 S. Illinois  
 Springfield, Illinois 62703-2888  
 Offices Nationwide

CONSTRUCT  
 RUNWAY 9-27  
 PROPOSED RUNWAY  
 CROSS-SECTIONS  
 STA. 121+50 TO STA. 124+00