


APR 07, 2005 10:21 PM RAW
 I:\AIRPORTS\T.VILLE\828-03RWYGD\AIRPORT\SHEETS\R-311XS-927.DWG - STA. 124+50 TO STA. 125+50

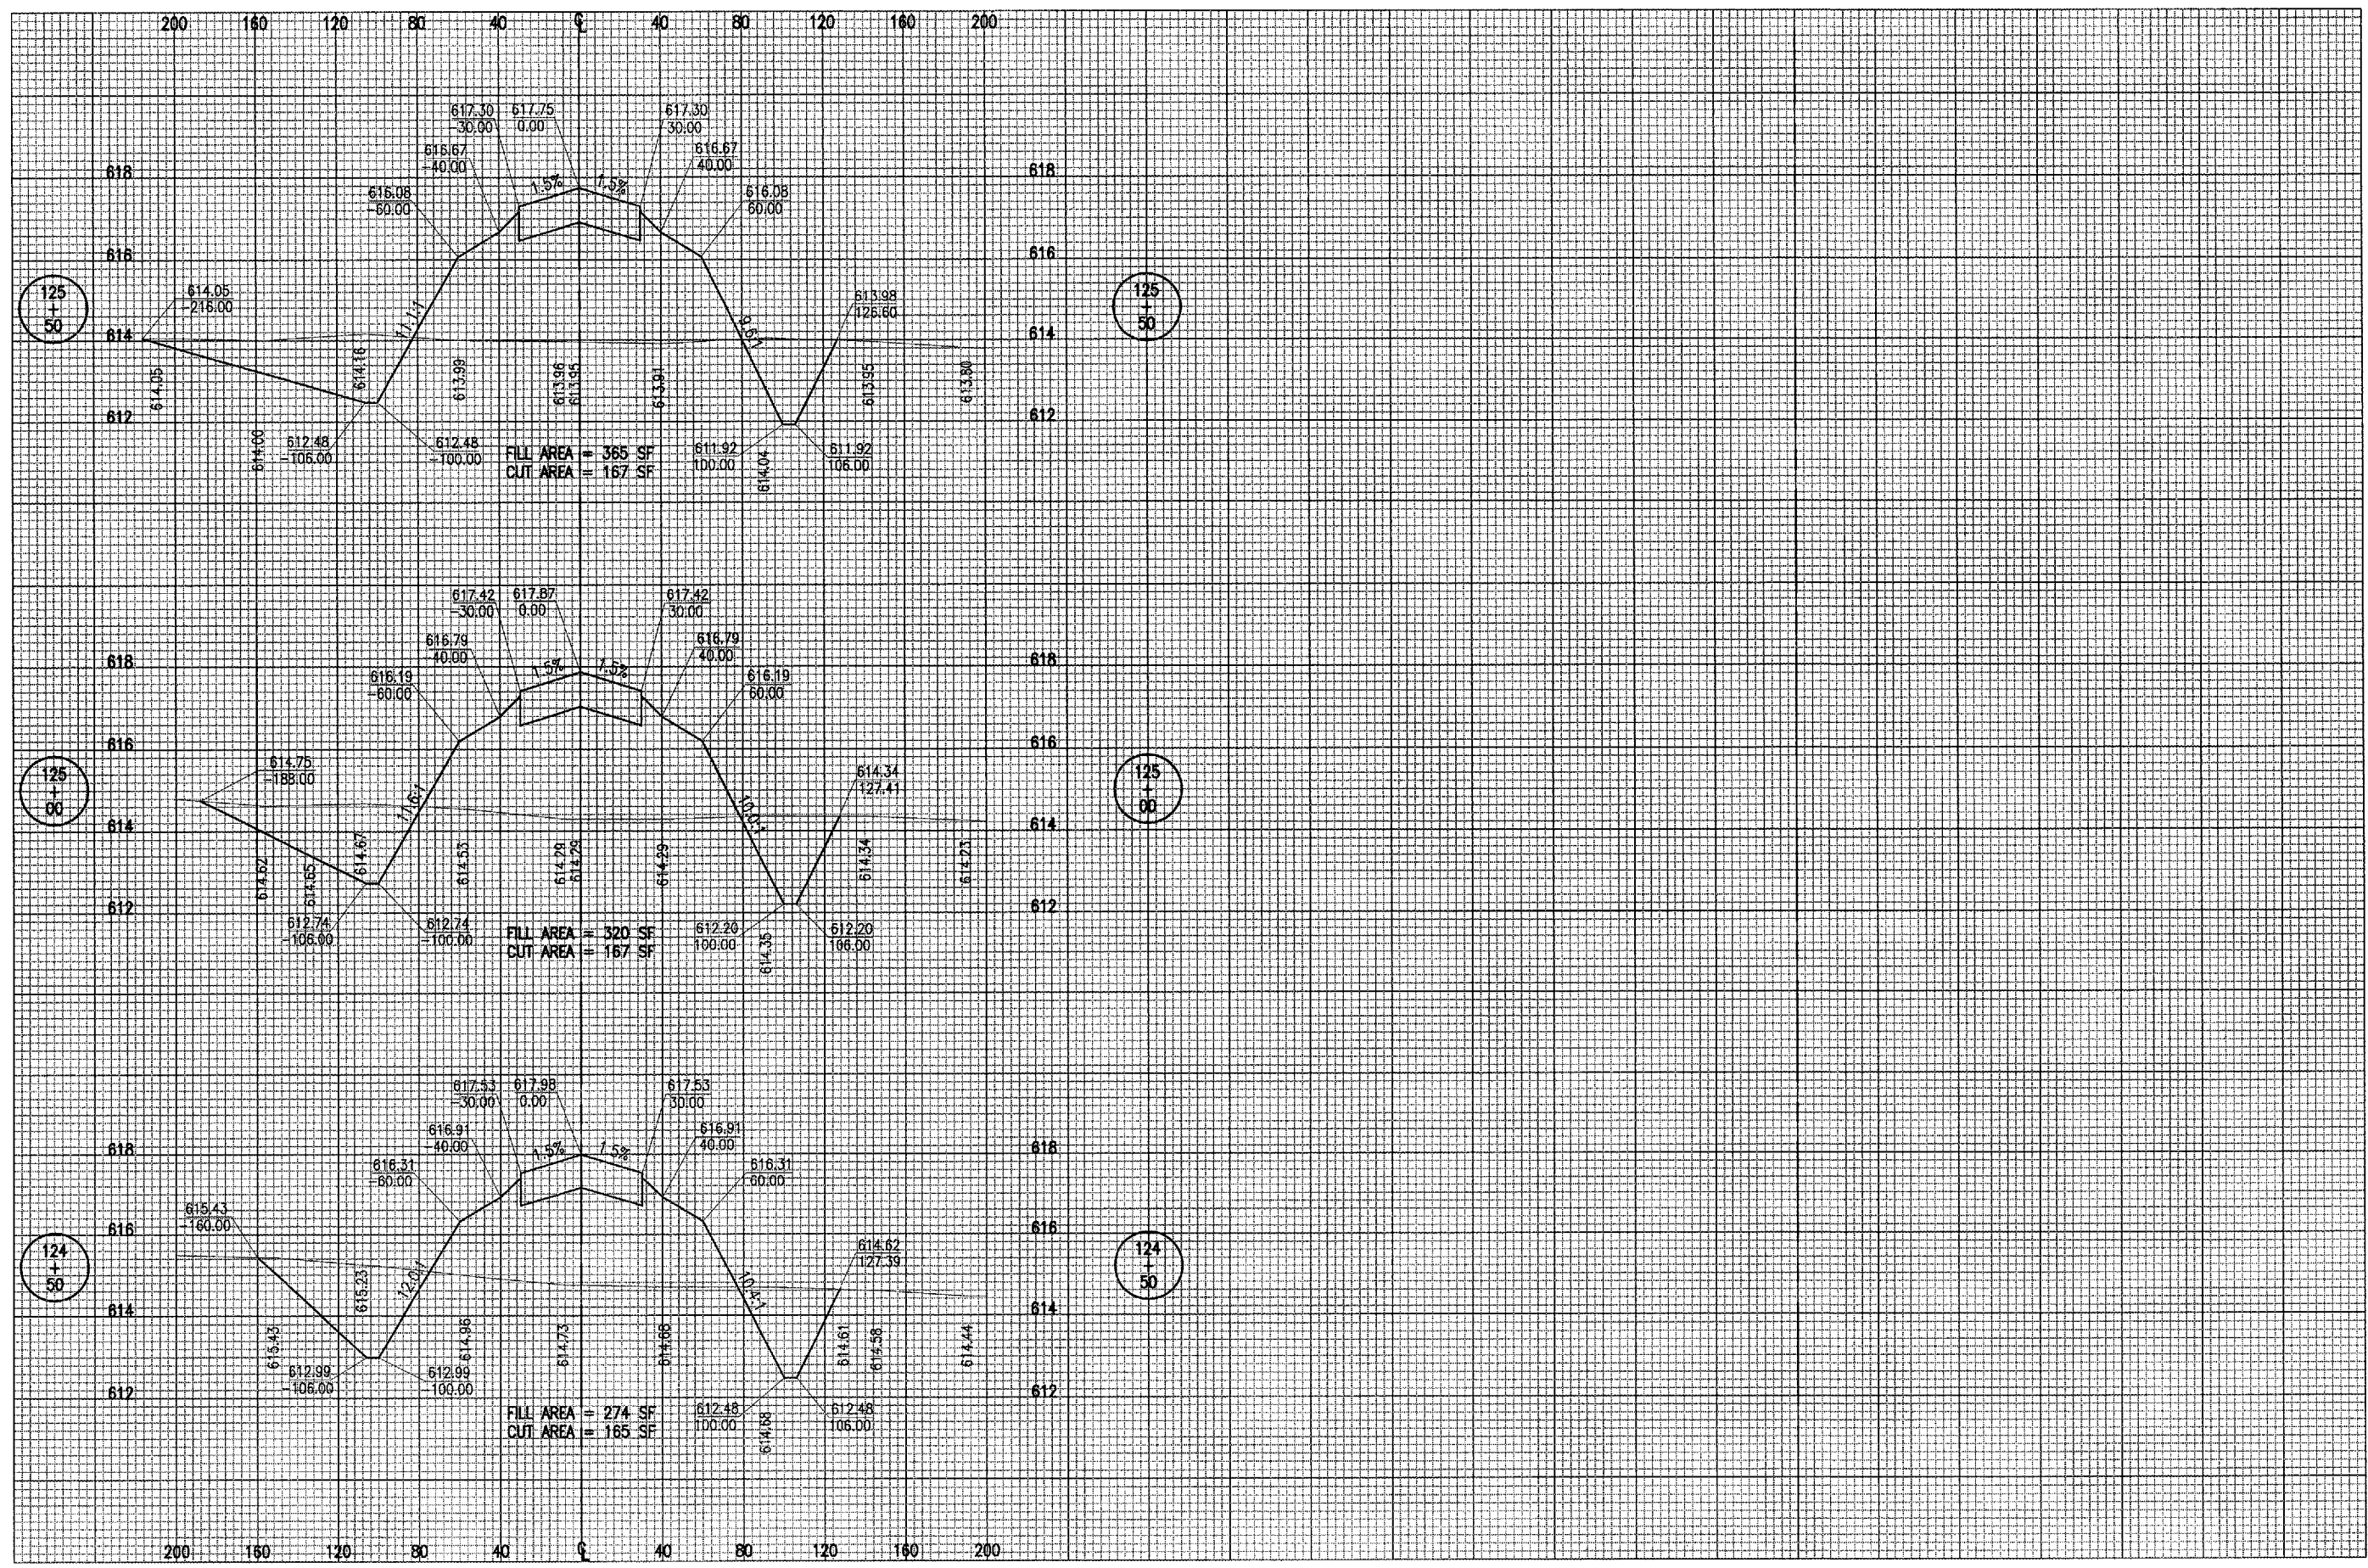

DATE	REVISION	BY

TAYLORVILLE MUNICIPAL AIRPORT
TAYLORVILLE, ILLINOIS

IL PROJ.: TAZ-3166 A.I.P. PROJ.: 3-17-0100-67

Project No. 828-03RWYGD-0800	RAW	02/23/05
Filename R-311XS-927.DWG	BAK	02/23/05
Scale H. 1" = 40' V. 1" = 2'	CAH	xx/xx/xx
Date 02/23/05		
LAYOUT		
DRAWN		
REVIEWED		



CONSTRUCT
RUNWAY 9-27

PROPOSED RUNWAY
 CROSS-SECTIONS
 STA. 124+50 TO STA. 125+50