


APR 07, 2005 10:22 PM RAW
 I:\AIRPORTS\TAYLORVILLE\828-03RWYGD\AIRPORT\SHEETS\R-313XS-927.DWG - STA. 127+50 TO STA. 128+00

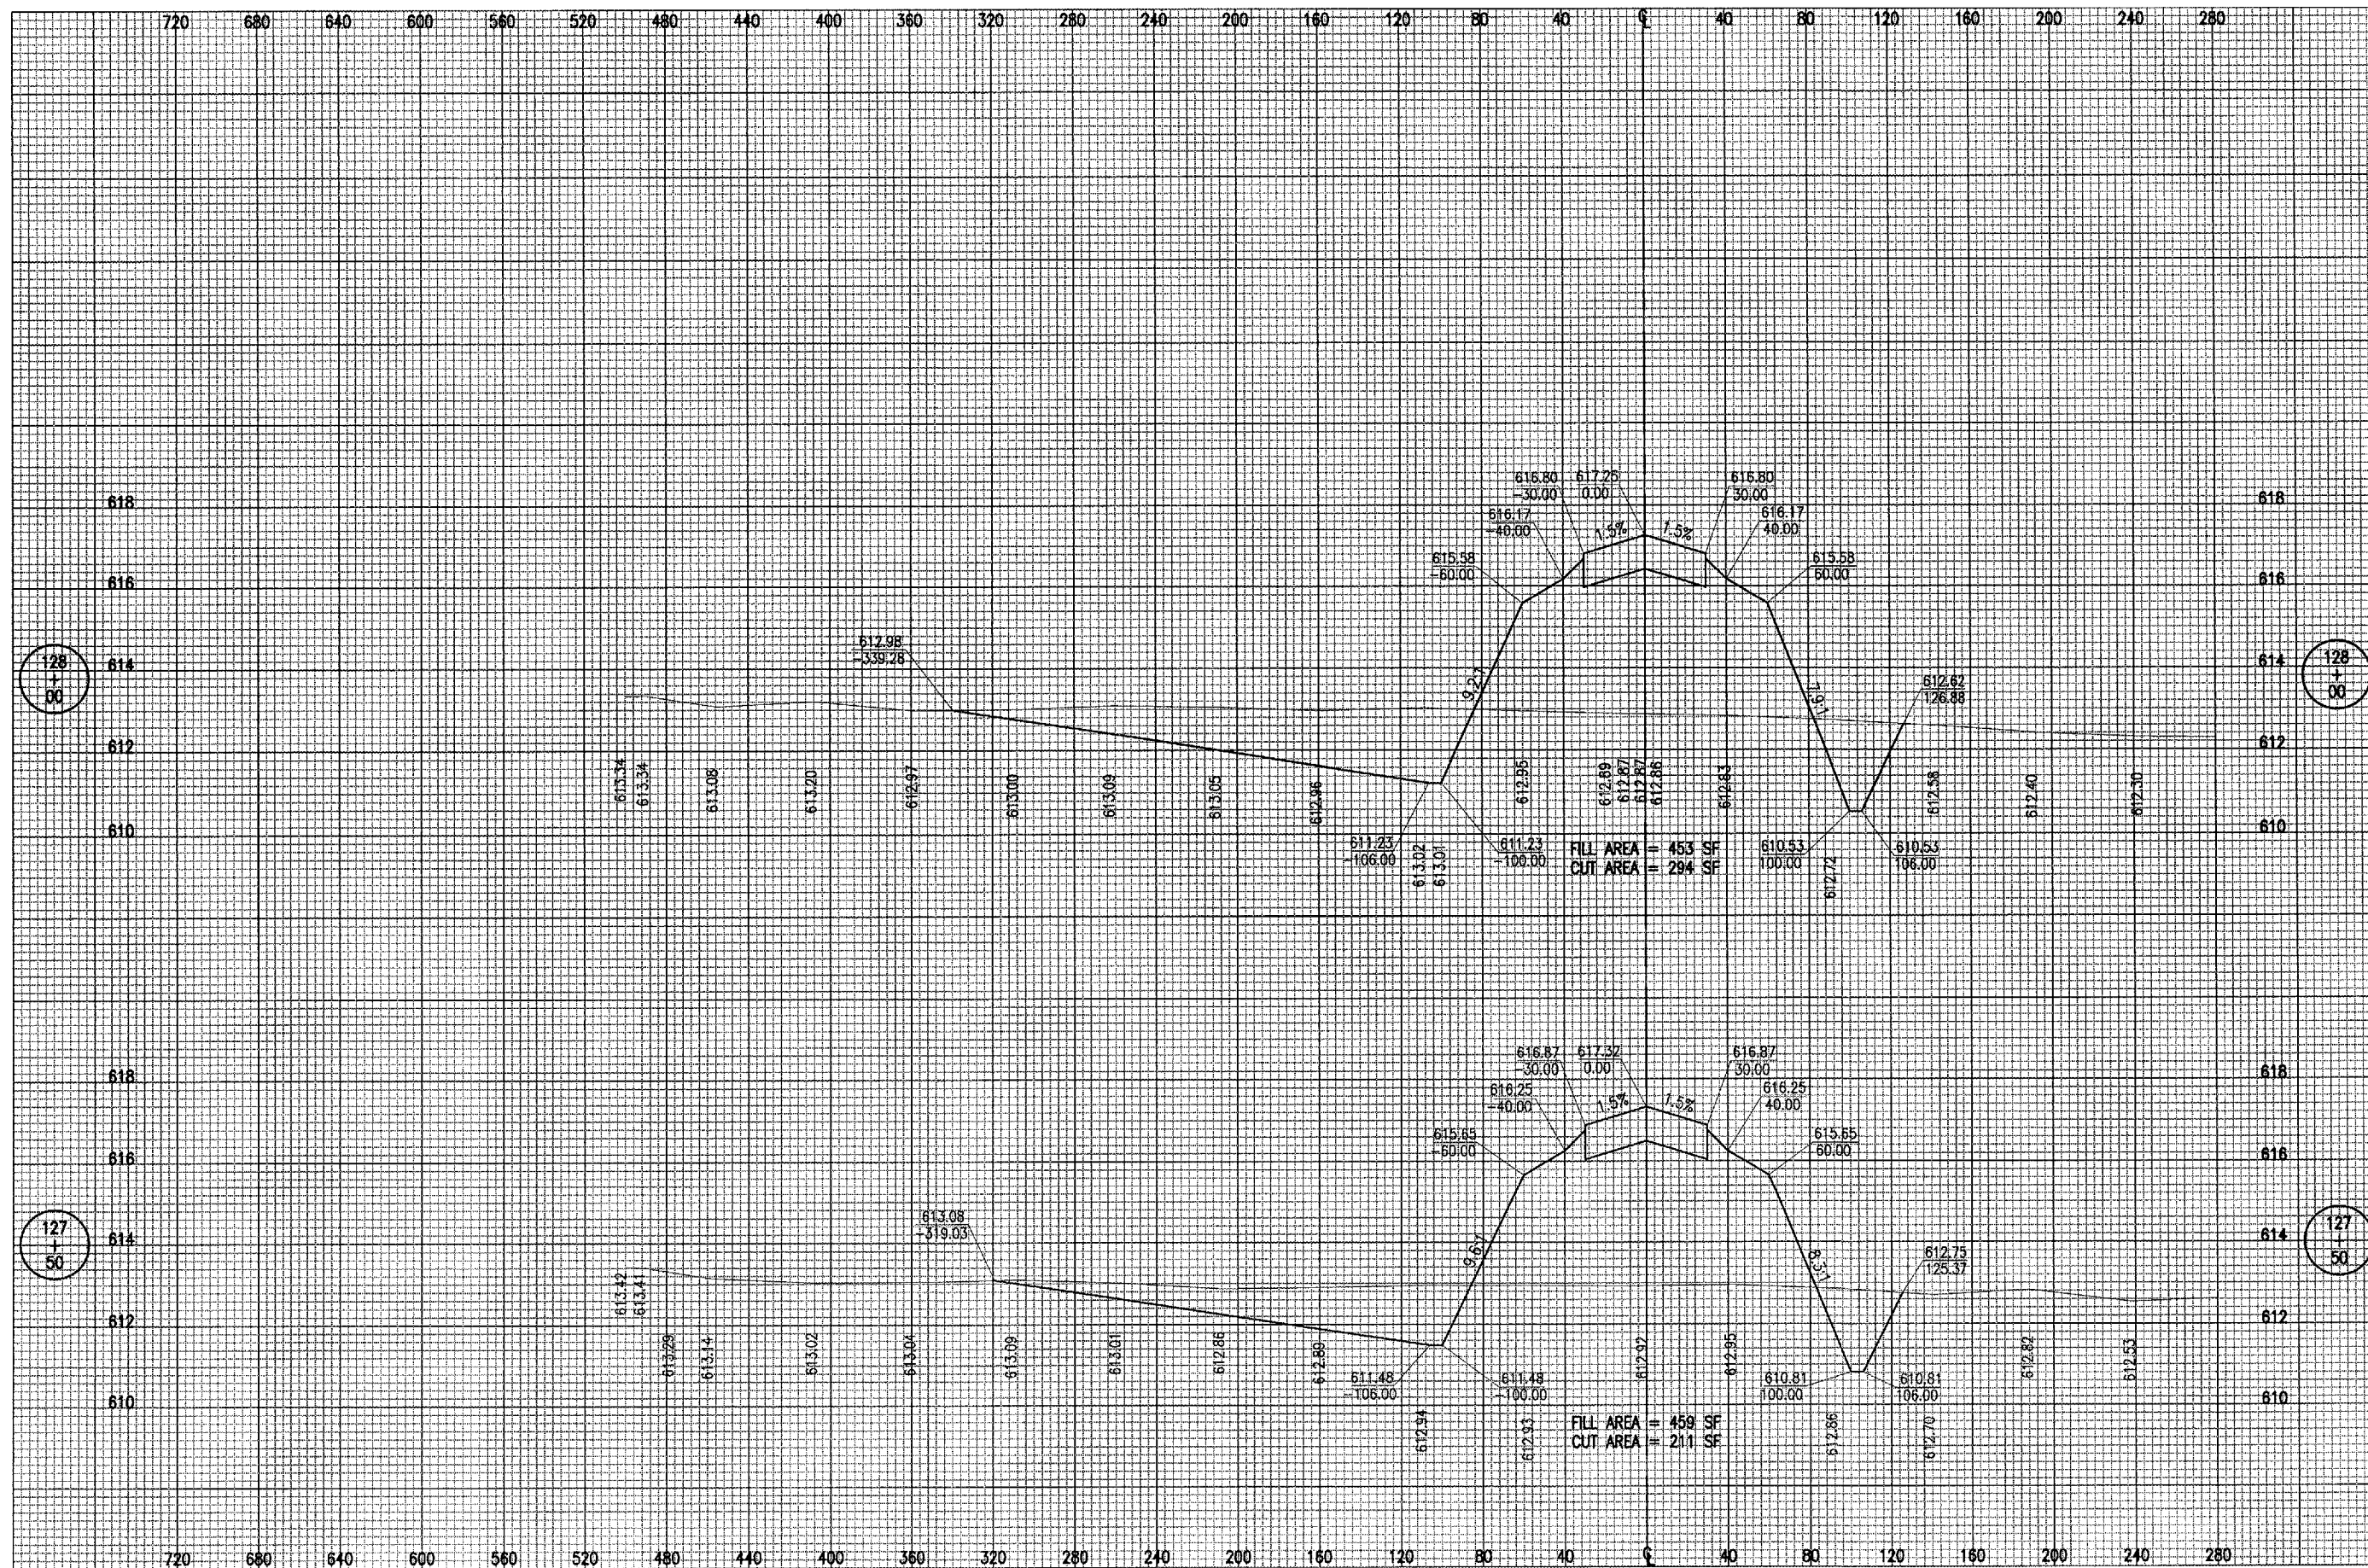


DATE	REVISION	BY

TAYLORVILLE MUNICIPAL AIRPORT
TAYLORVILLE, ILLINOIS

IL PROJ.: TAZ-3166 A.I.P. PROJ.: 3-17-0100-87

Proj. No. 828-03RWYGD_0800
 Filename R-313XS-927.DWG
 Scale H. 1" = 40' V. 1" = 2'
 Date 02/23/05

LAYOUT	RAW	02/23/05
DRAWN	BAK	02/23/05
REVIEWED	CAH	xx/xx/xx

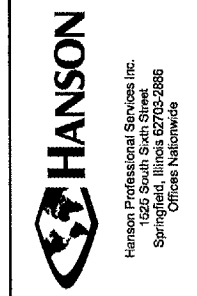

CONSTRUCT
RUNWAY 9-27

PROPOSED RUNWAY
 CROSS-SECTIONS
 STA. 127+50 TO STA. 128+00