


APR 07, 2005 10:35 PM RAW

\\AIRPORTS\T\VILLE\828-03RWYGD\AIRPORT\SHETS\1-332XS-TXY-A.DWG - STA. 9+50 TO STA. 12+00

TA001

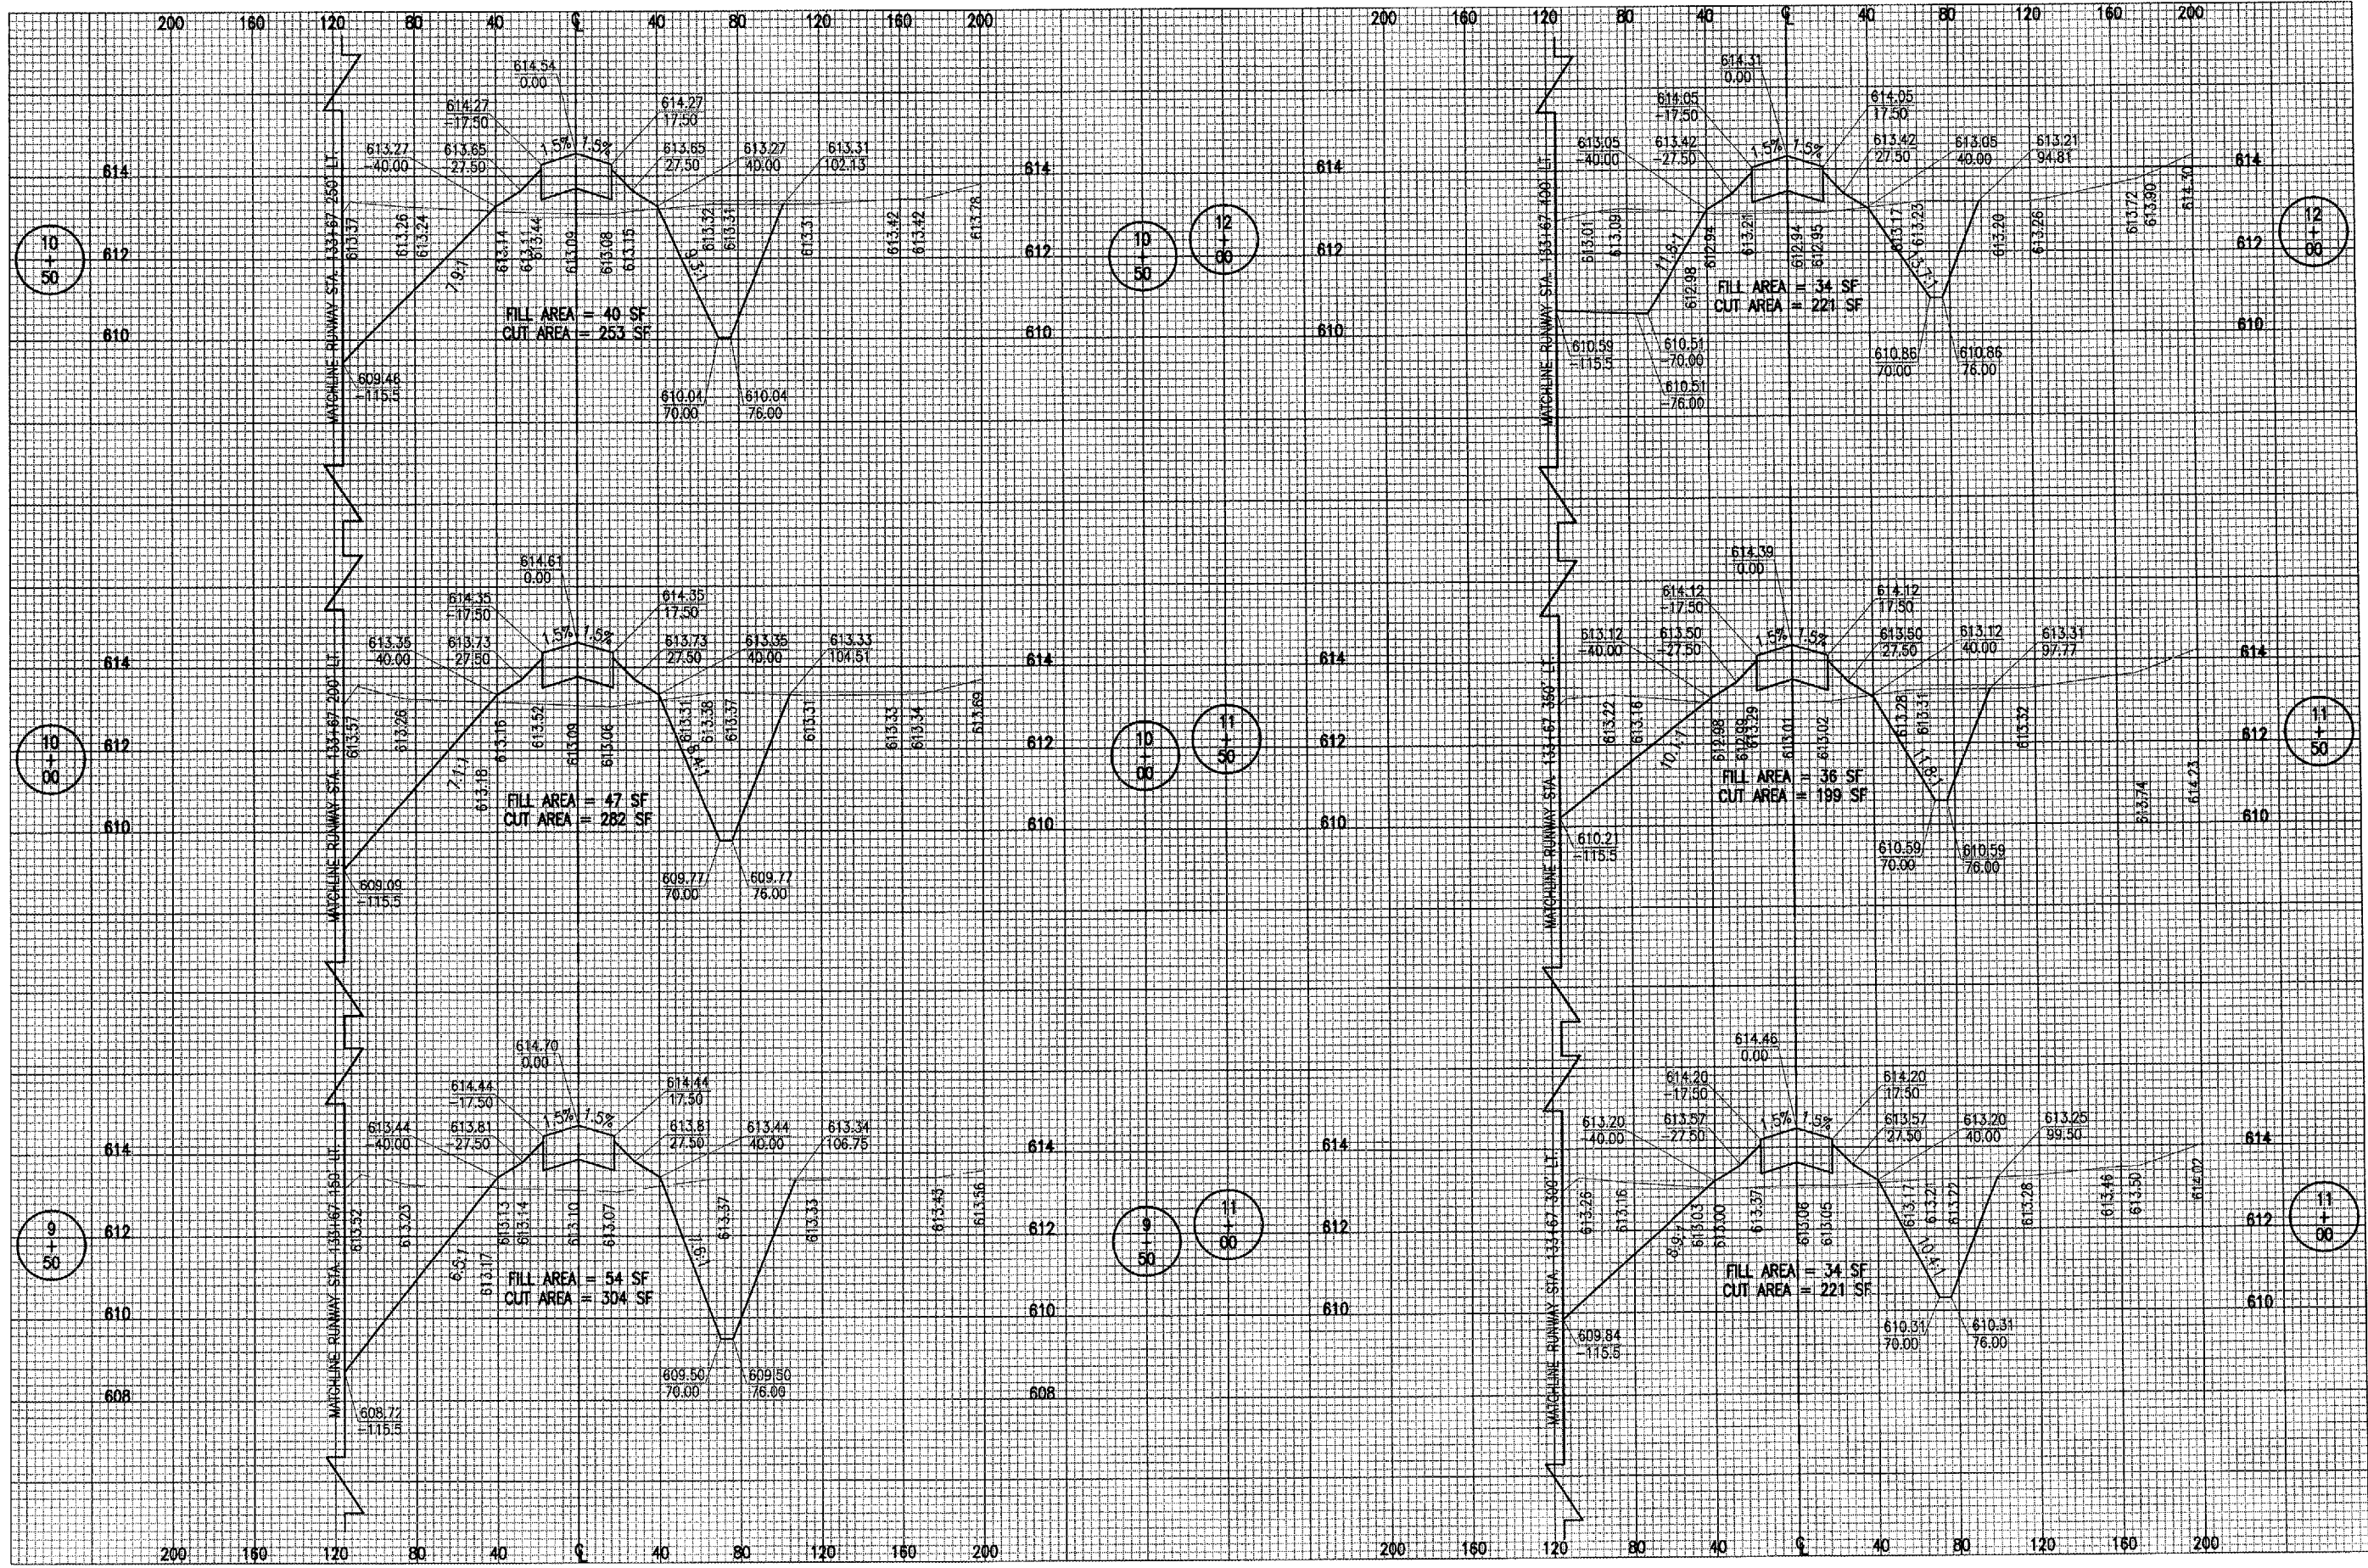

REVISION

DATE

BY

TAYLORVILLE MUNICIPAL AIRPORT
TAYLORVILLE, ILLINOIS

ILL. Project No. 828-03RWYGD 0800
Elevation R-332XS-TXY-A.DWG
Scale H. 1"=40' V. 1"=2'
Date 02/24/05



Hanson Professional Services Inc.
1405 West State Street
Springfield, Illinois 62703-2888
Offices Nationwide

CONSTRUCT
RUNWAY 9-27
PROPOSED TAXIWAY
CROSS-SECTIONS
STA. 9+50 TO STA. 12+00

A.I.P. PROJ.: 3-17-0100-B7
I.L. PROJ.: TAZ-3166