


APR 07, 2005 10:39 PM RAW
C:\ARPORTS\TAVILLE\B28-03RWYGD\AIRPORT\SHETS\R-342XS-TURN.DWG - STA. 302+63.88 TO STA. 304+11.27

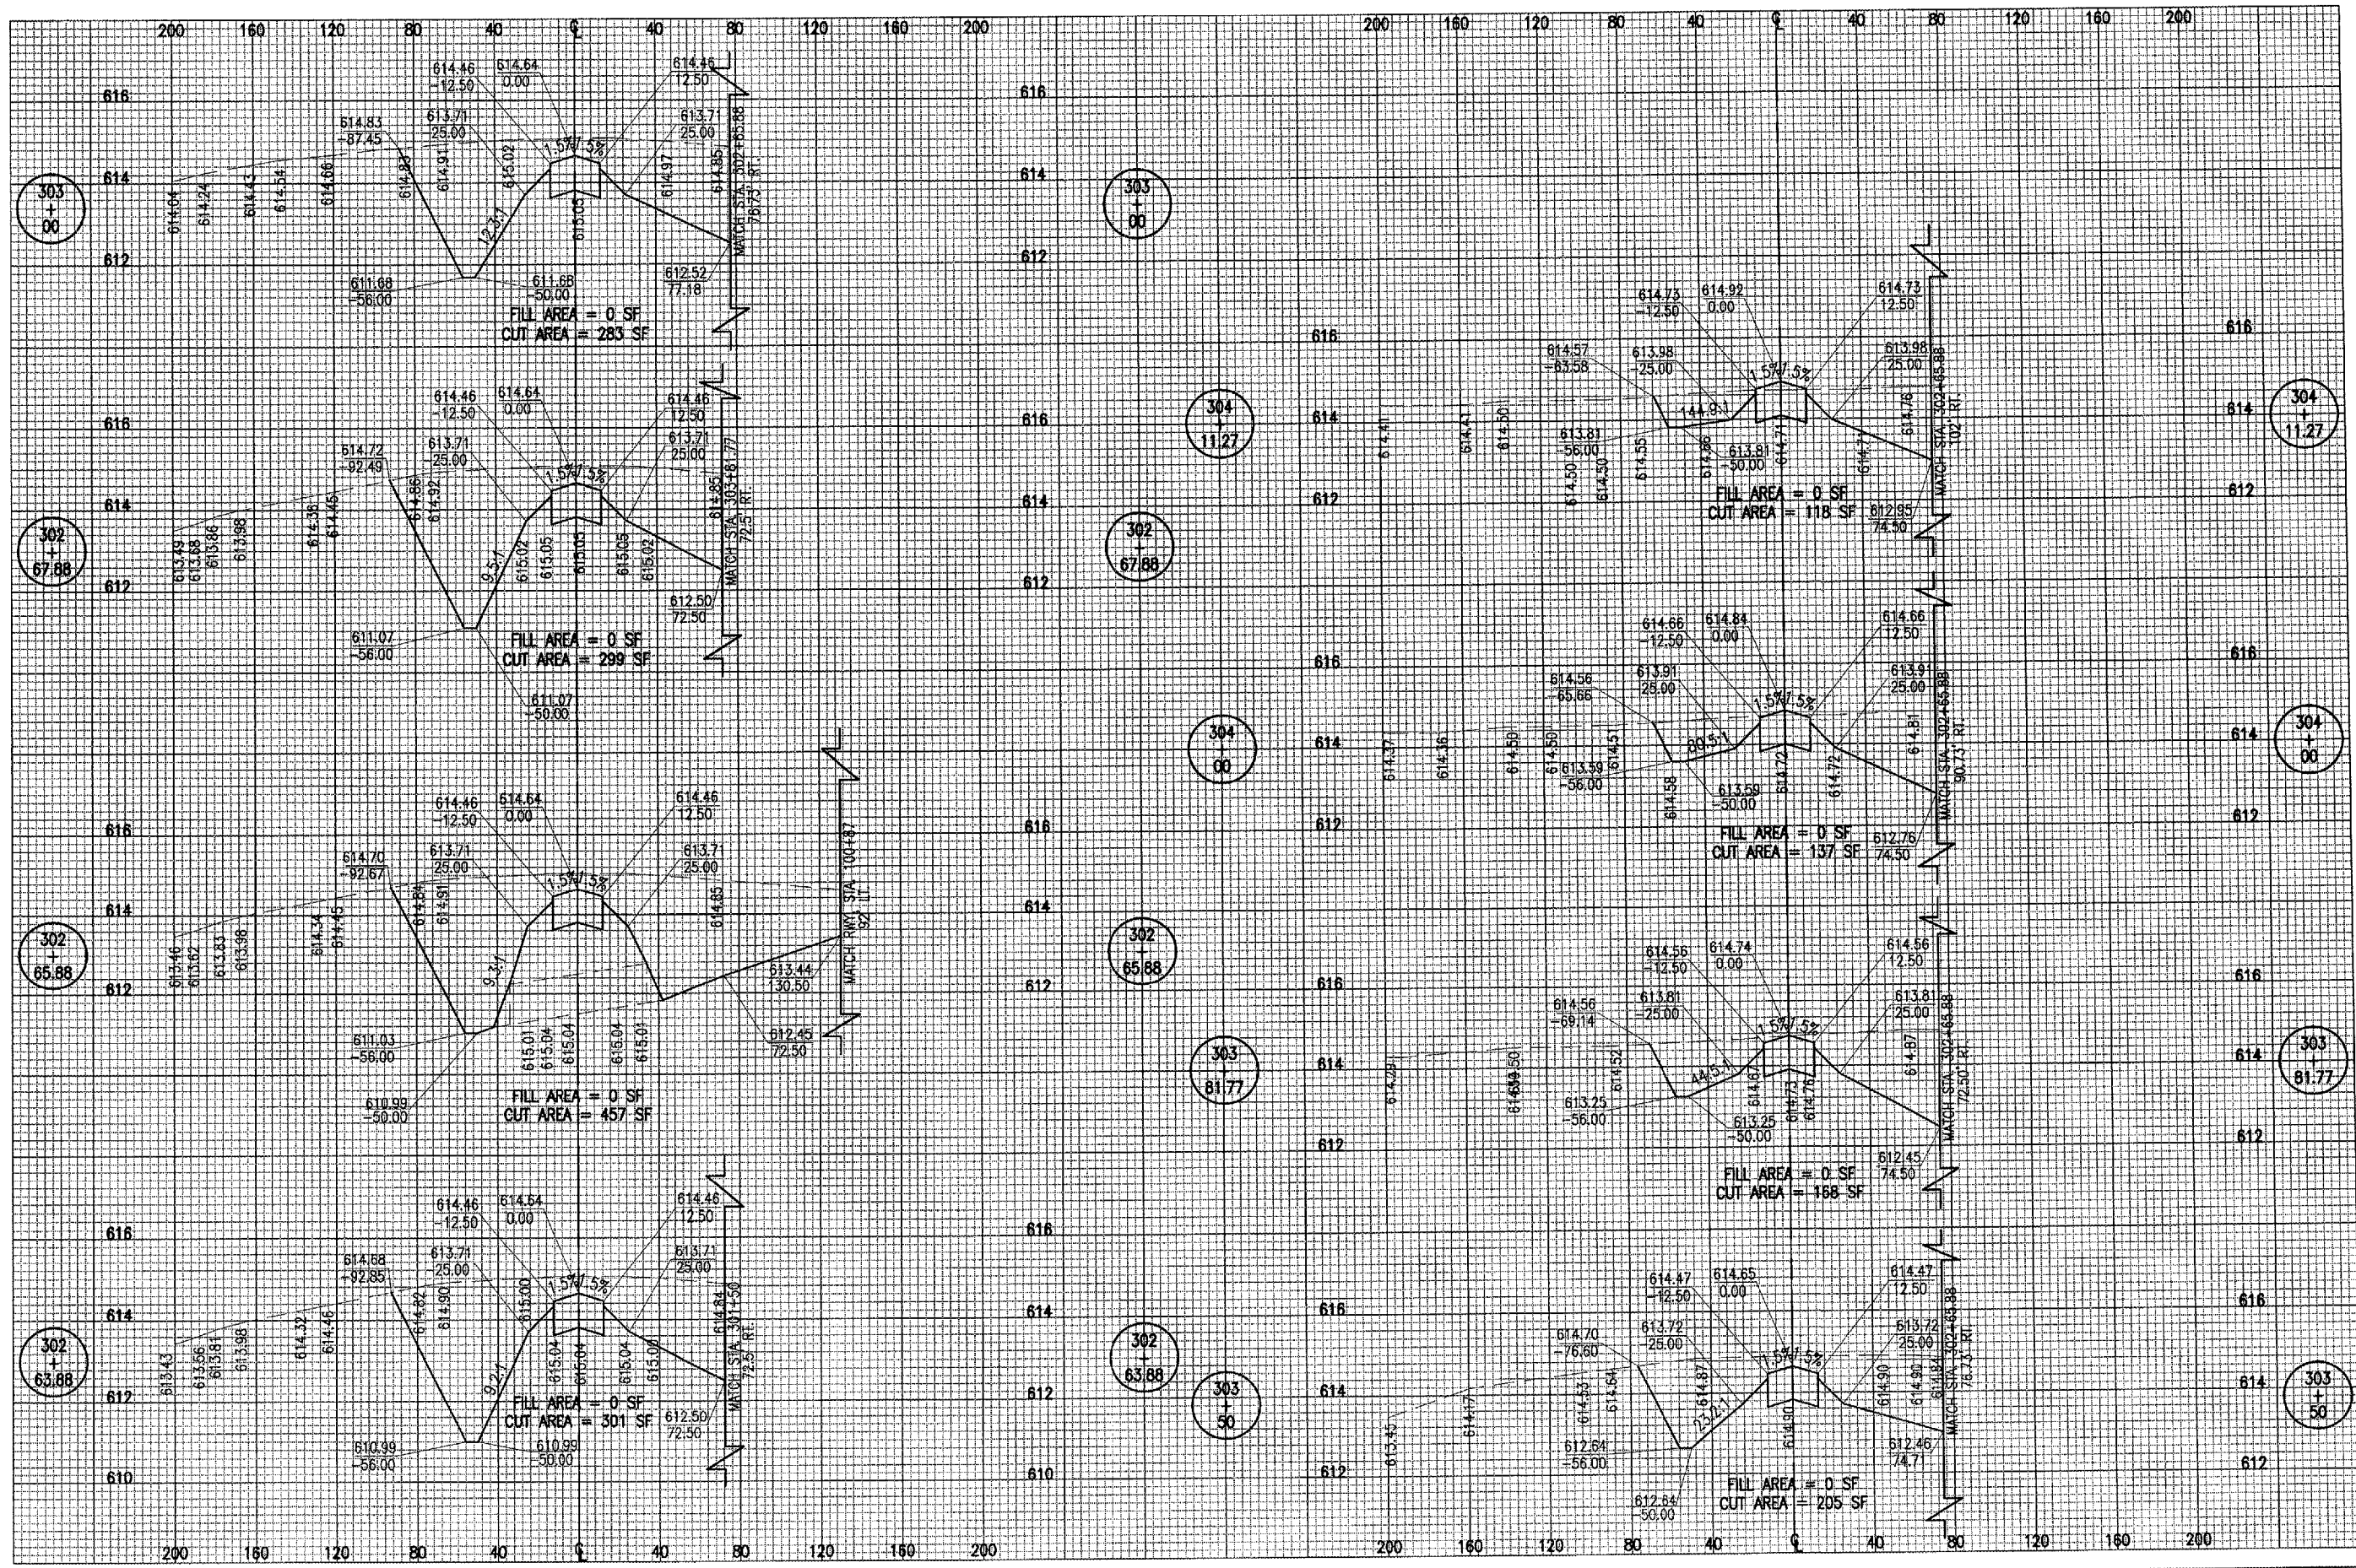

DATE	REVISION	BY

TAYLORVILLE MUNICIPAL AIRPORT
TAYLORVILLE, ILLINOIS
A.I.P. PROJ.: J-17-0100-B7
IL PROJ.: TAZ-3166

HSI Project No. 828-03RWYGD.0800. Flareouts R-342XS-TURN.DWG. Scale H. 1"=40' V. 1"=2'. Date 02/25/05	LAYOUT RAW 02/15/05 DRAWN MOR 02/25/05 REVIEWED CAH xx/xx/xx
--	--



CONSTRUCT
RUNWAY 9-27
PROPOSED TURN AROUND
CROSS-SECTIONS
STA. 302+63.88 TO STA. 304+11.27