


APR 07, 2005 10:41 PM RAW
E:\AIRPORTS\T\MILE\828-03RWYGD\AIRPORT\SHEETS\R-362-DTCH.DWG - Layout1

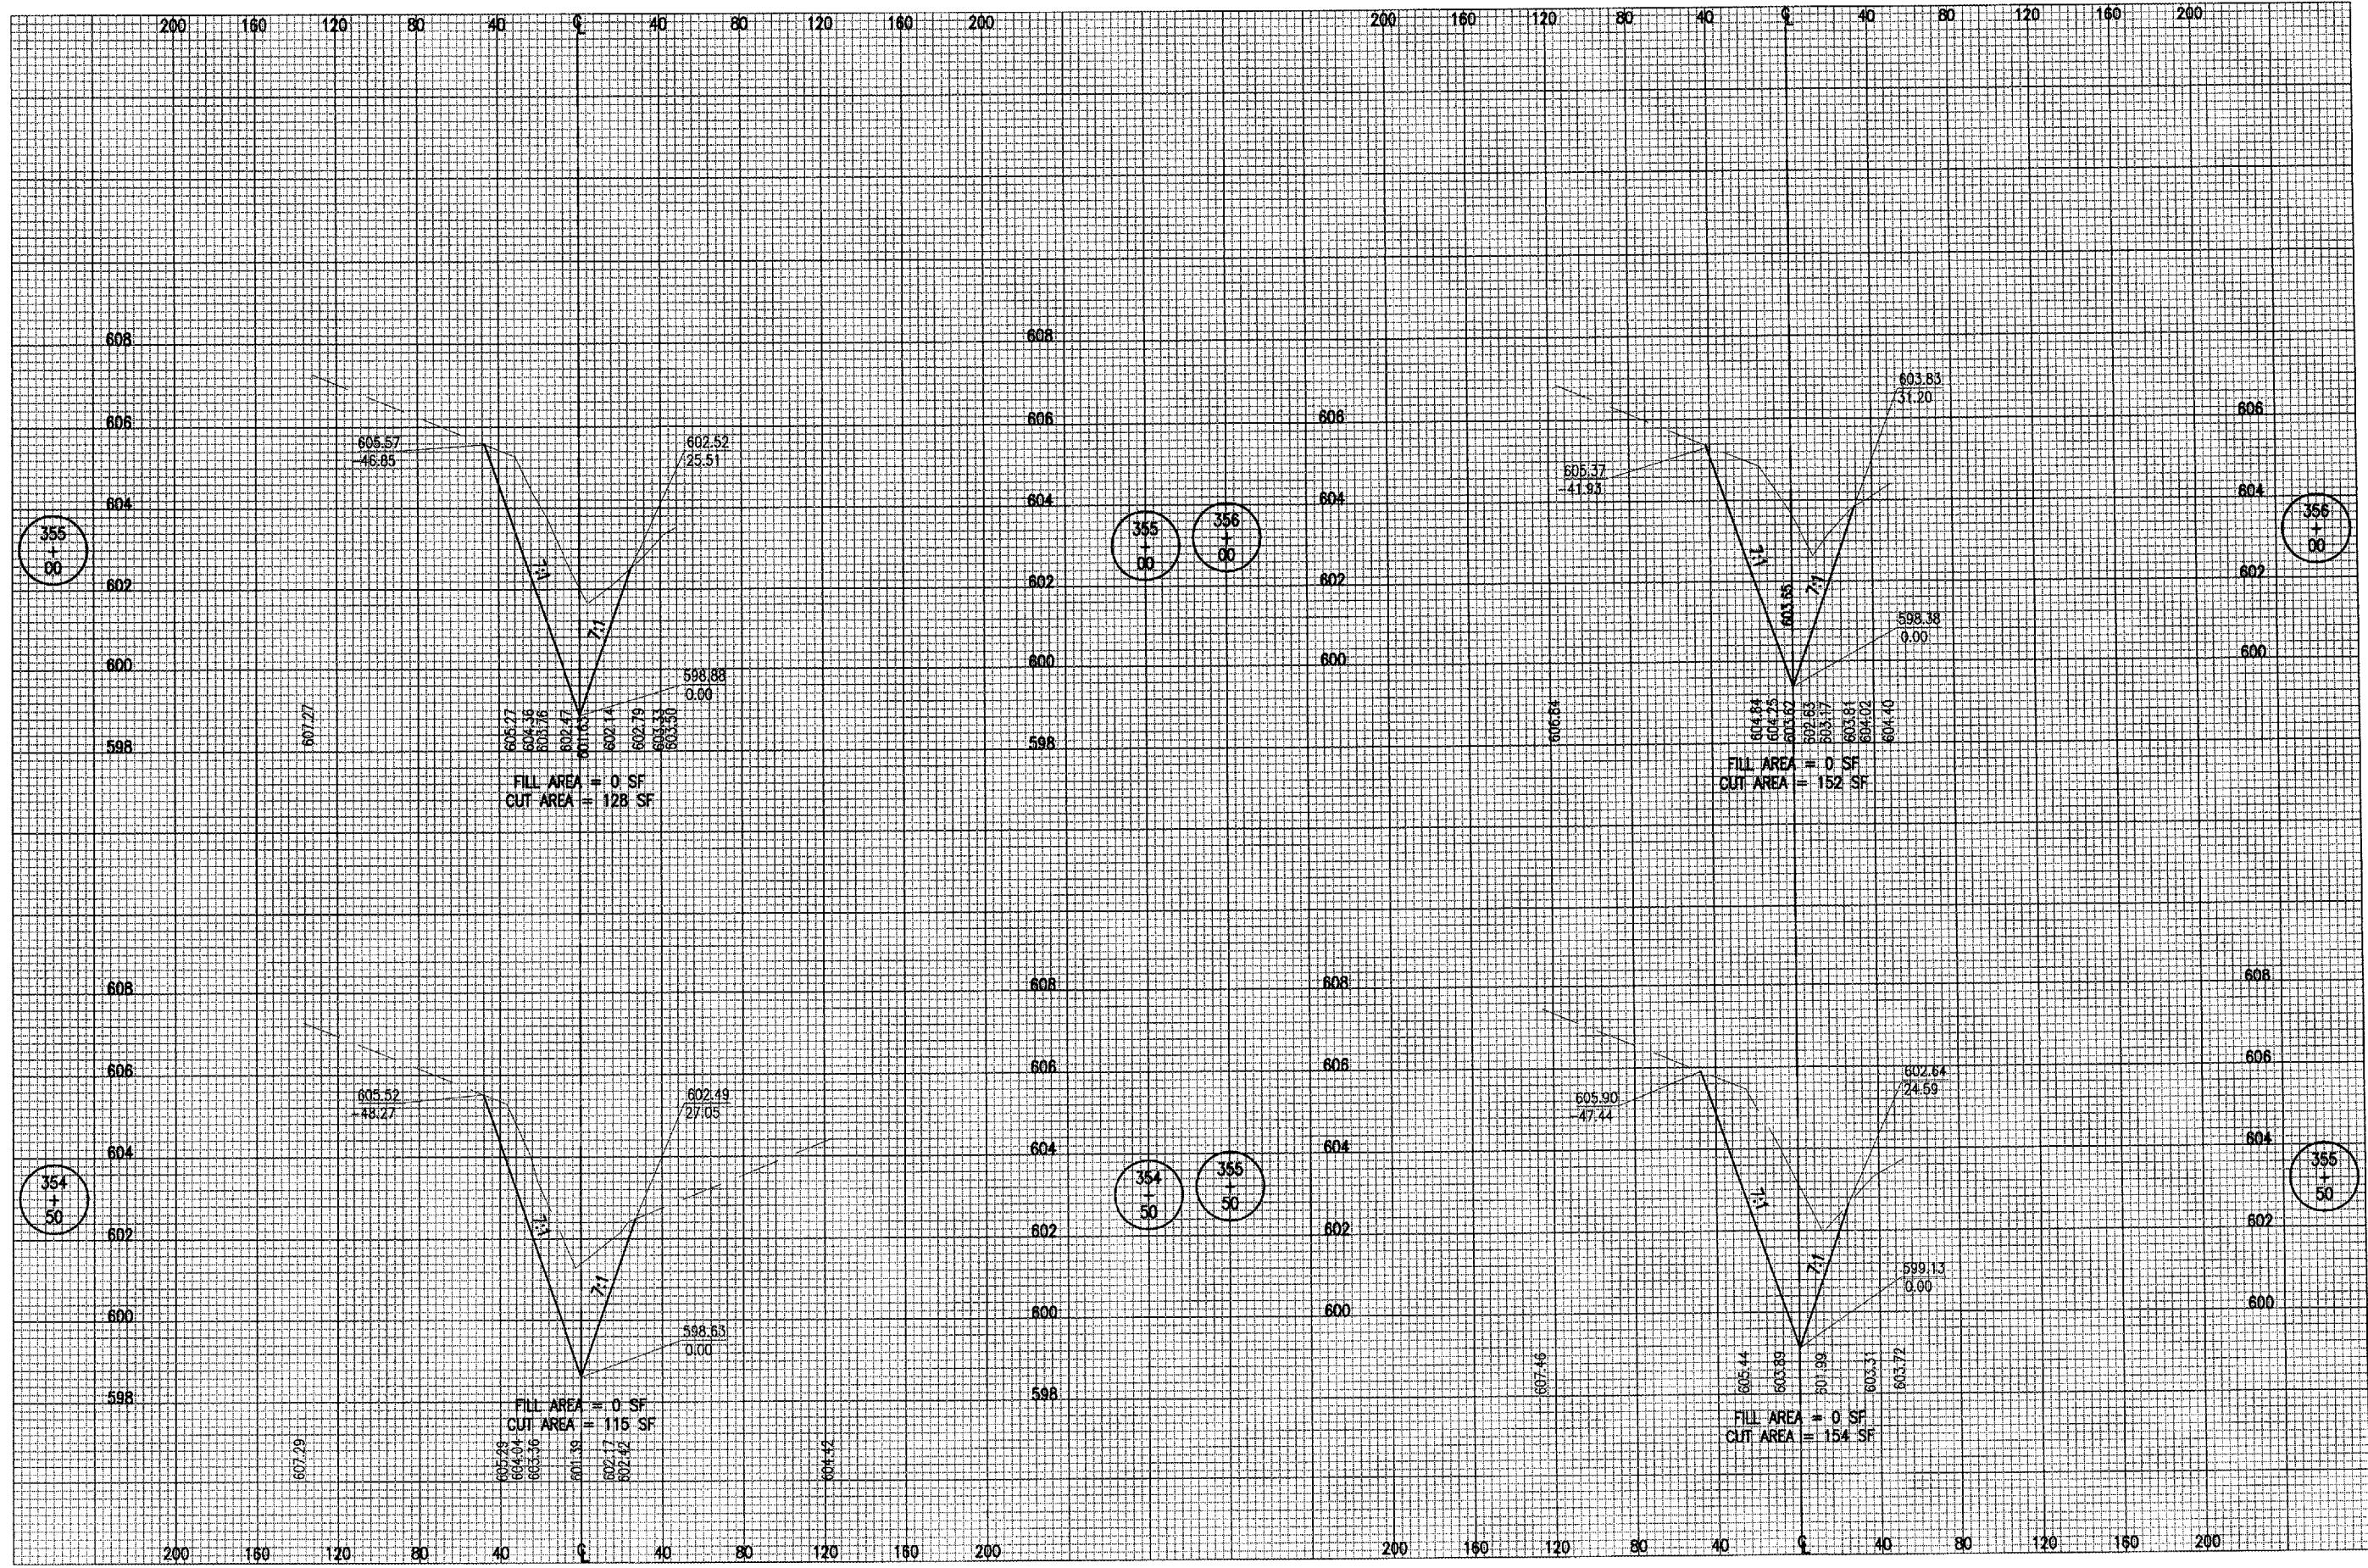

DATE	REVISION	BY

TAYLORVILLE MUNICIPAL AIRPORT
TAYLORVILLE, ILLINOIS

IL. PROJ.: TAZ-3166 A.I.P. PROJ.: 3-17-0100-87

Proj. No. 828-03RWYGD 0800
 Plan Name R-362-DTCH.DWG
 Scale H. 1" = 40' V. 1" = 2'
 Date 03/24/05

LAYOUT	RAW	02/18/05
DRAWN	MDR	03/24/05
REVIEWED	CAH	xx/xx/xx



Hanson Professional Services Inc.
 1525 South Shen Street
 Springfield, Illinois 62766
 Chicago, Nationwide

CONSTRUCT RUNWAY 9-27
 PROPOSED DITCH CROSS-SECTIONS
 STA. 354+50 TO STA. 356+00