



APR 07, 2005 10:45 PM RAW
 I:\AIRPORTS\TAYLORVILLE\828-03RWYGD\AIRPORT\SHEETS\R-366-DTCH.DWG - STA. 362+00 TO STA. 363+00

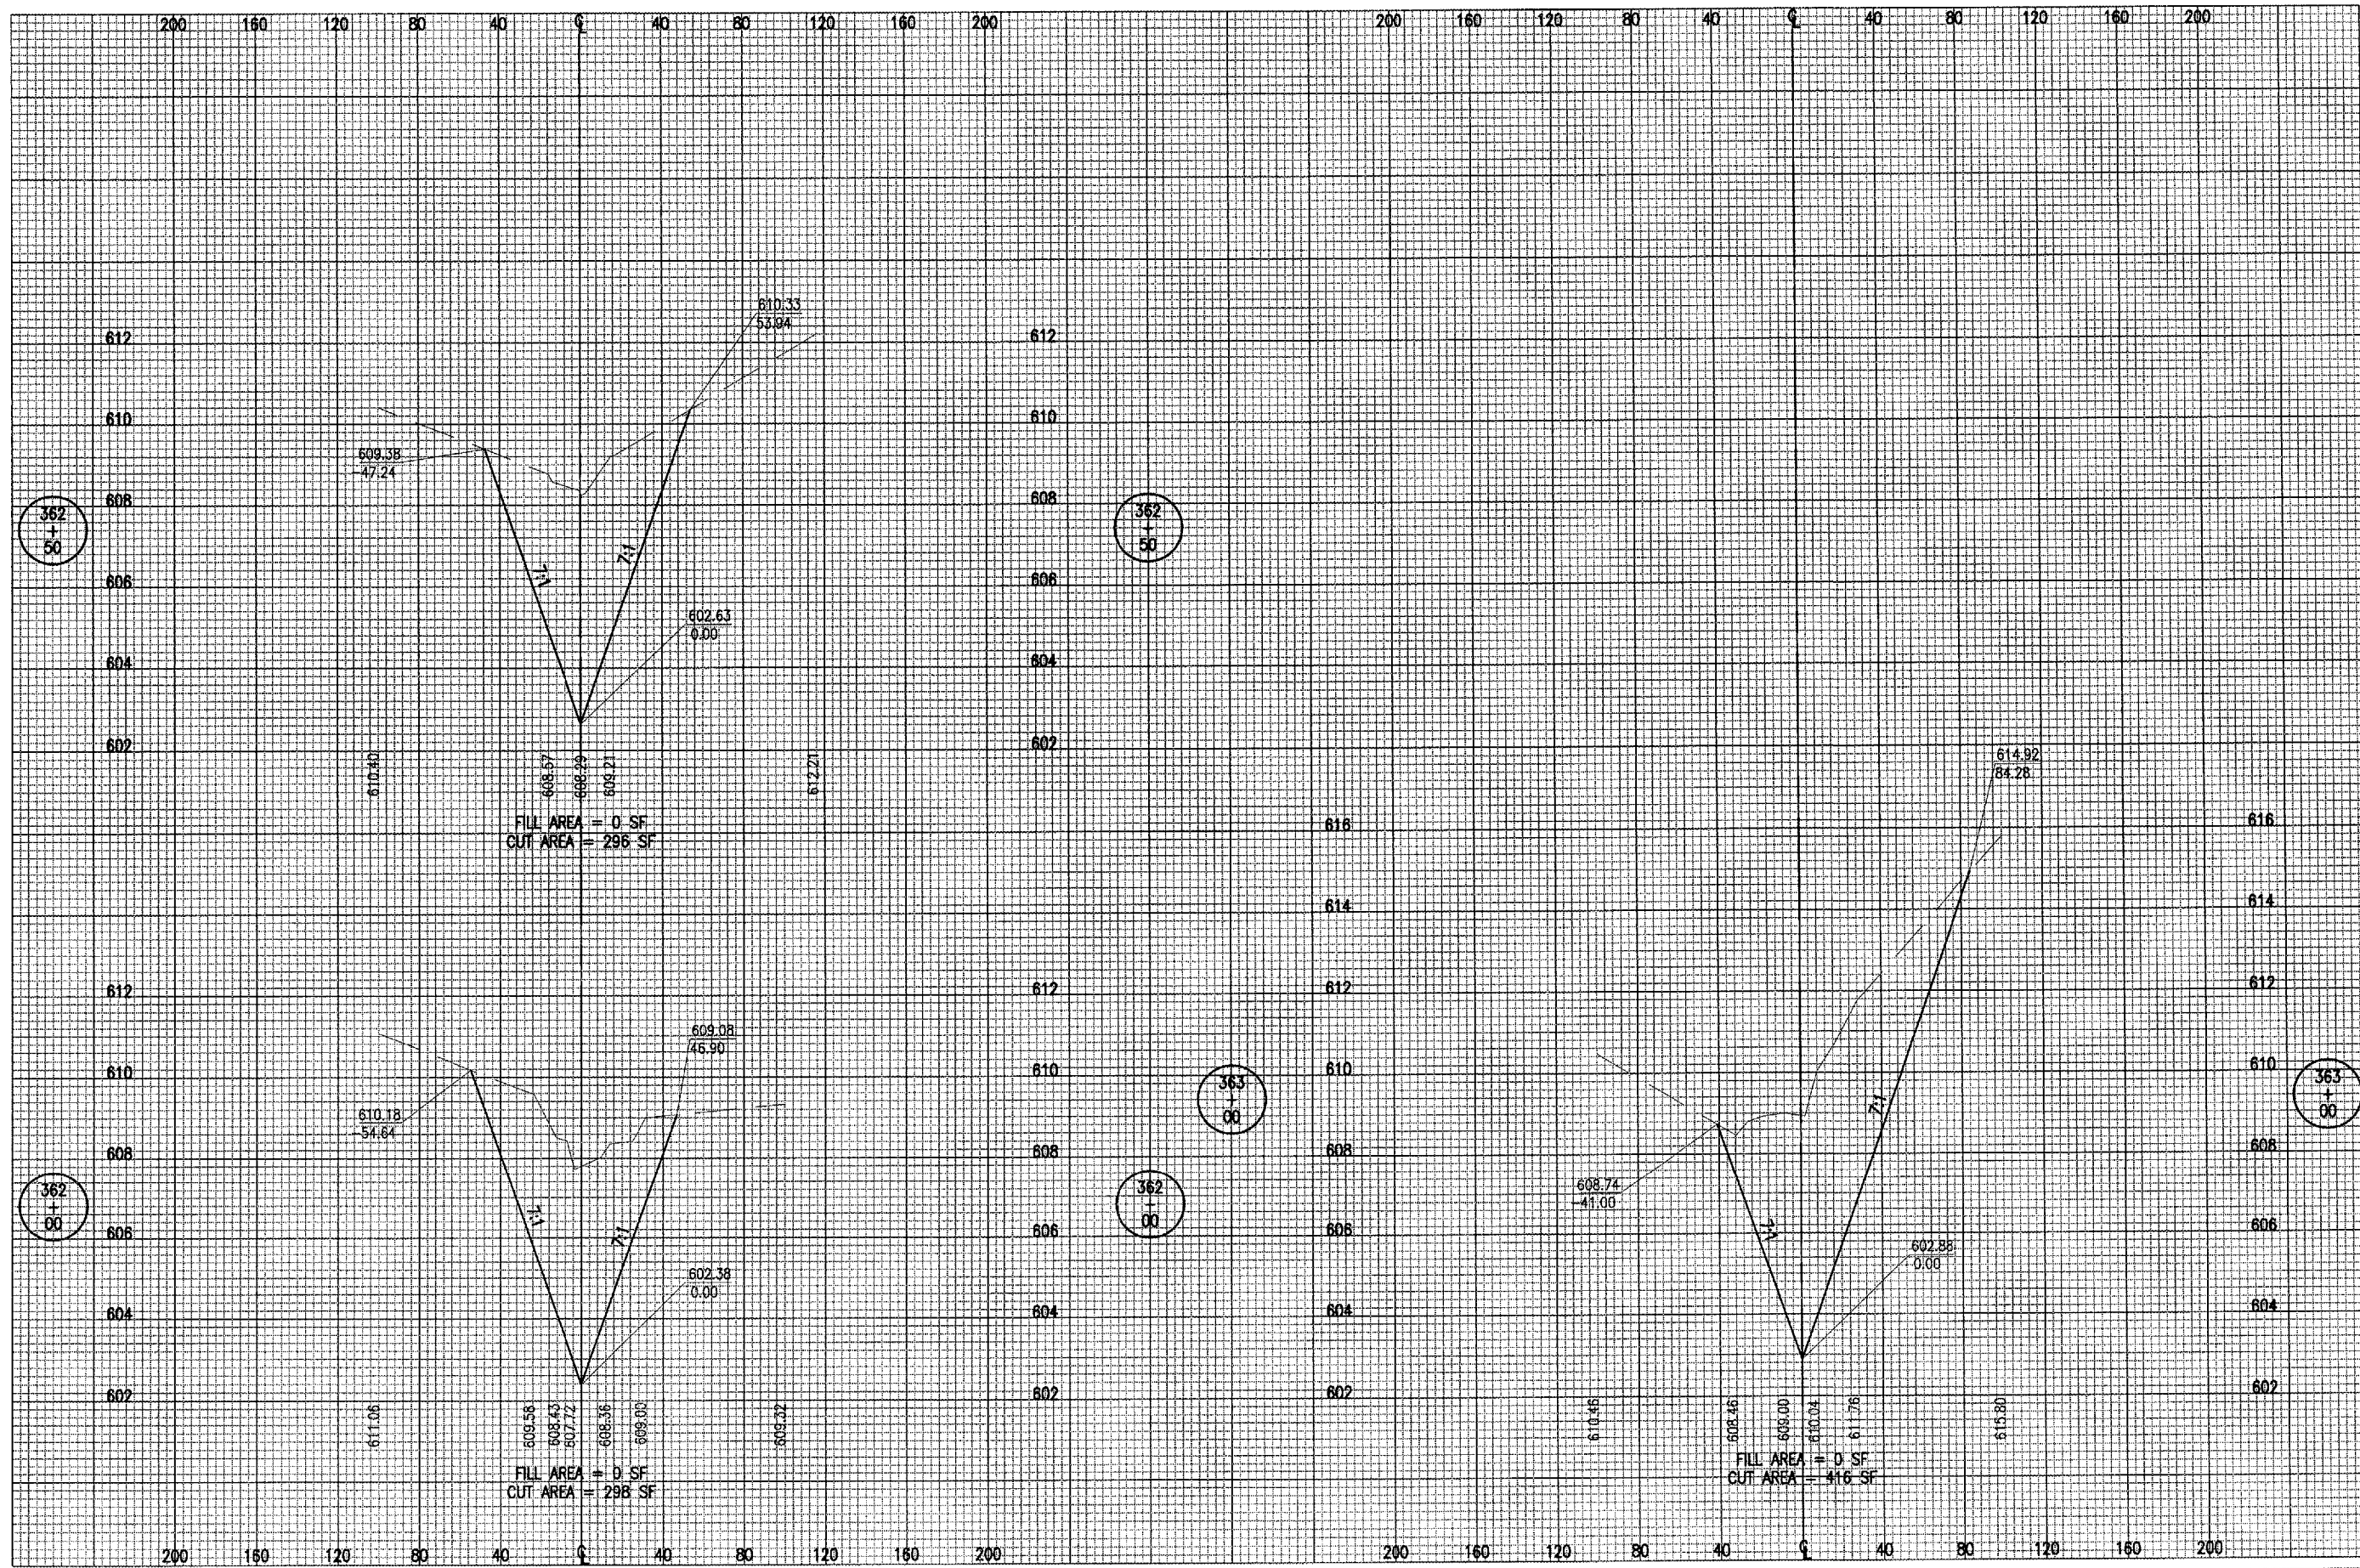

DATE	REVISION	BY

TAYLORVILLE MUNICIPAL AIRPORT
 TAYLORVILLE, ILLINOIS
 I.L. PROJ.: TAZ-3166
 A.I.P. PROJ.: 3-17-0100-B7

FILE Project No. 828-03RWYGD_0800	RAW	02/15/05
Filename: R-366-DTCH.DWG	MDR	03/24/05
Scale: H. 1" = 40' V. 1" = 2'	CAH	xx/xx/xx
Date: 03/24/05		

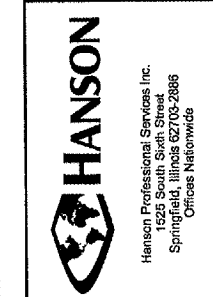

CONSTRUCT
 RUNWAY 9-27
 PROPOSED DITCH
 CROSS-SECTIONS
 STA. 362+00 TO STA. 363+00