


APR 07, 2005 10:55 PM RAW
I:\AIRPORTS\TAYLORVILLE\828-03RWYGD\AIRPORT\SHEETS\R-353XS-1836.DWG - STA. 281+50 TO STA. 282+00

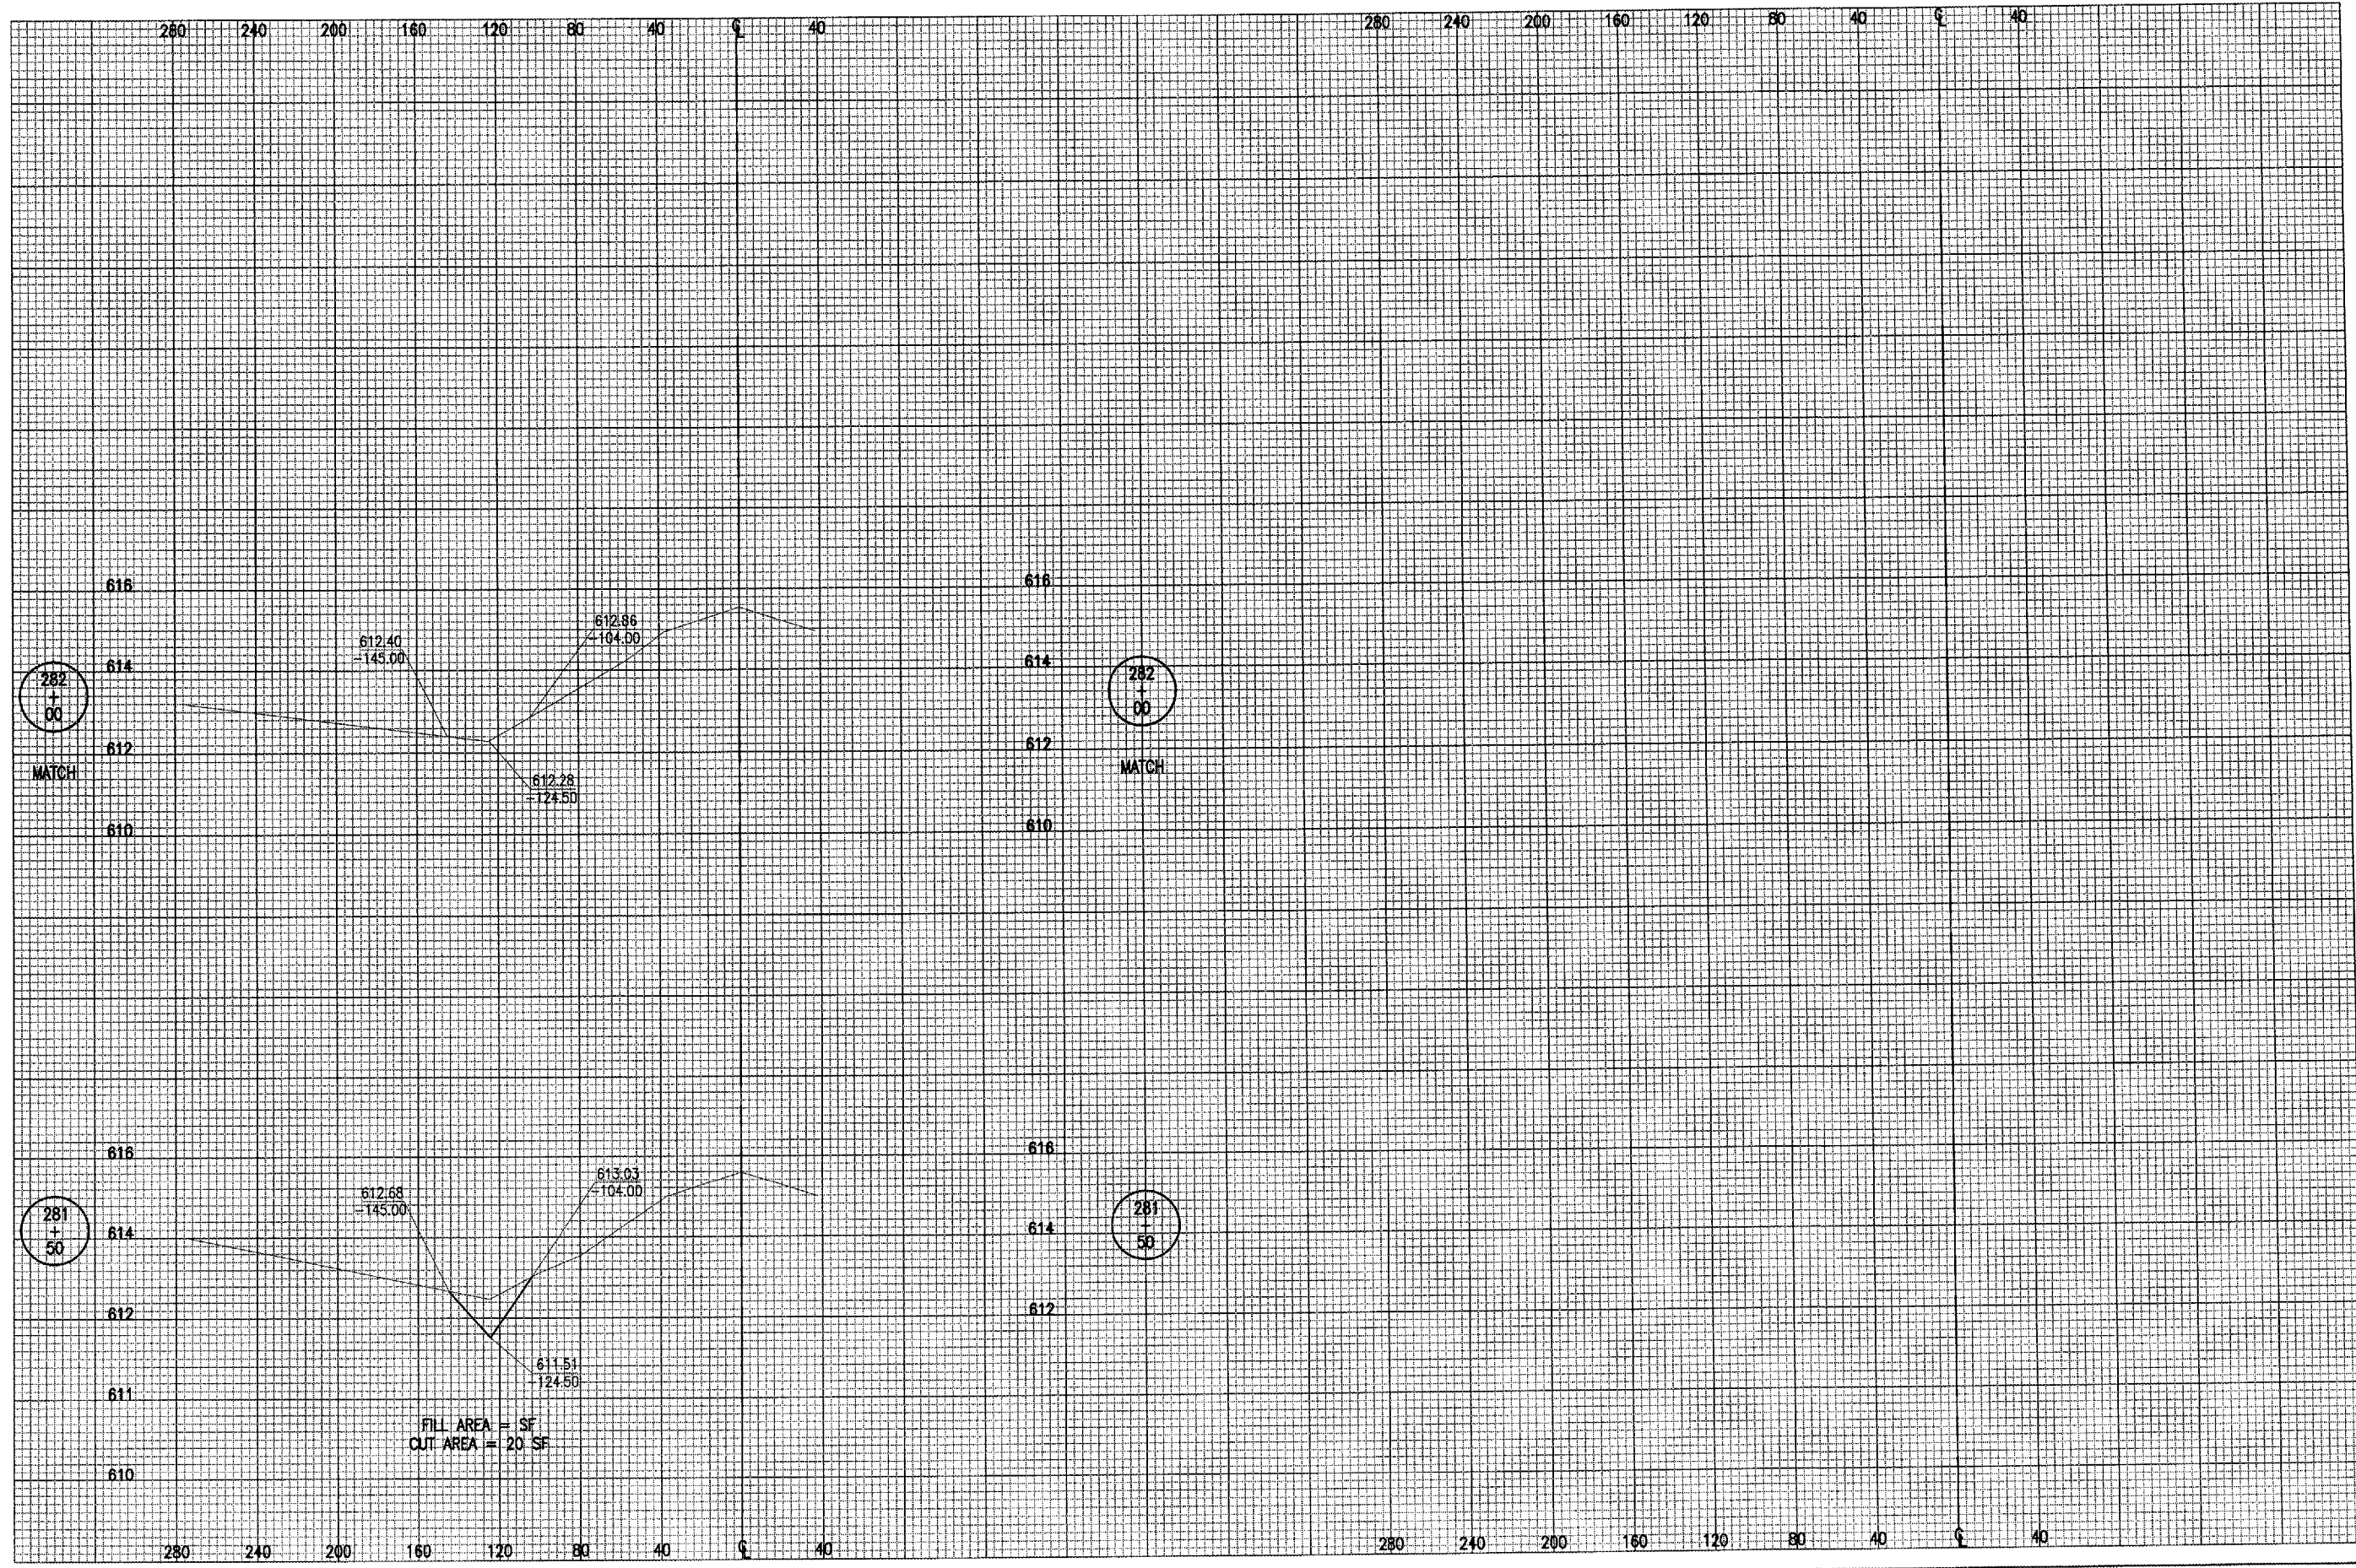

FILL AREA = SF
OUT AREA = 20 SF

DATE	REVISION	BY

TAYLORVILLE MUNICIPAL AIRPORT
TAYLORVILLE, ILLINOIS

IL PROJ.: TAZ-3166 A.I.P. PROJ.: 3-17-0100-87

H.E. Project No. 828-03RWYGD. 0800. Filename: R-353XS-1836.DWG Scale: H. 1" = 40' V. 1" = 2' Date: 02/17/05	
LAYOUT	RAW 02/17/05
DRAWN	BAK 02/17/05
REVIEWED	CAH xx/xx/xx



CONSTRUCT
RUNWAY 9-27

PROPOSED CROSS-SECTIONS
RUNWAY 18-36 DITCH LINE
STA. 281+50 TO STA. 283+00