

WA055




HANSON PROFESSIONAL SERVICES INC.  
815 Commerce Drive, Suite 200  
Oak Brook, Illinois 60523  
Telephone: 630.990.3800  
Fax: 630.990.3801



3580 North McAree Road  
Waukegan, Illinois 60087  
Phone: 847.244.0055  
Fax: 847.244.3813




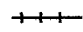
### REPAIR SELECTED PAVEMENT AREAS, REHABILITATE HANGAR TAXILANES AND SERVICE ROAD, AND CONSTRUCT NEW HANGAR PAVEMENTS

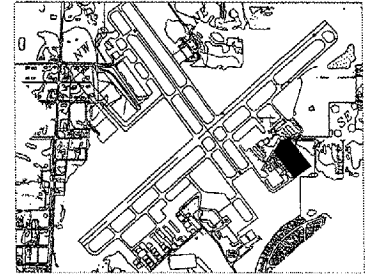A.I.P. PROJ.: 3-17-0105-B30  
IL. PROJ.: UGN-3449





KEY MAP

#### LEGEND

-  PROPOSED PAVEMENT MILLING  
ITEM AR401650 (169 S.Y.)
-  REMOVE AND REPLACE BITUMINOUS PAVEMENT  
ITEM AR401910 (232 S.Y.)
-  REMOVE AND REPLACEMENT PCC PAVEMENT  
ITEM AR501910 (43 S.Y.)
-  BITUMINOUS PAVEMENT SAWCUT, ITEM AR401865 (754 LF.);  
PCC PAVEMENT SAWCUT, ITEM AR501865 (79 LF.)

#### NOTE

1. ALL SAWED JOINTS TO BE SEALED  
SEE TYPICAL SECTIONS FOR DETAIL.

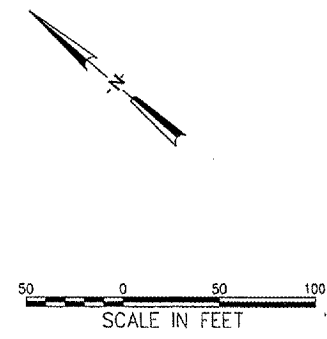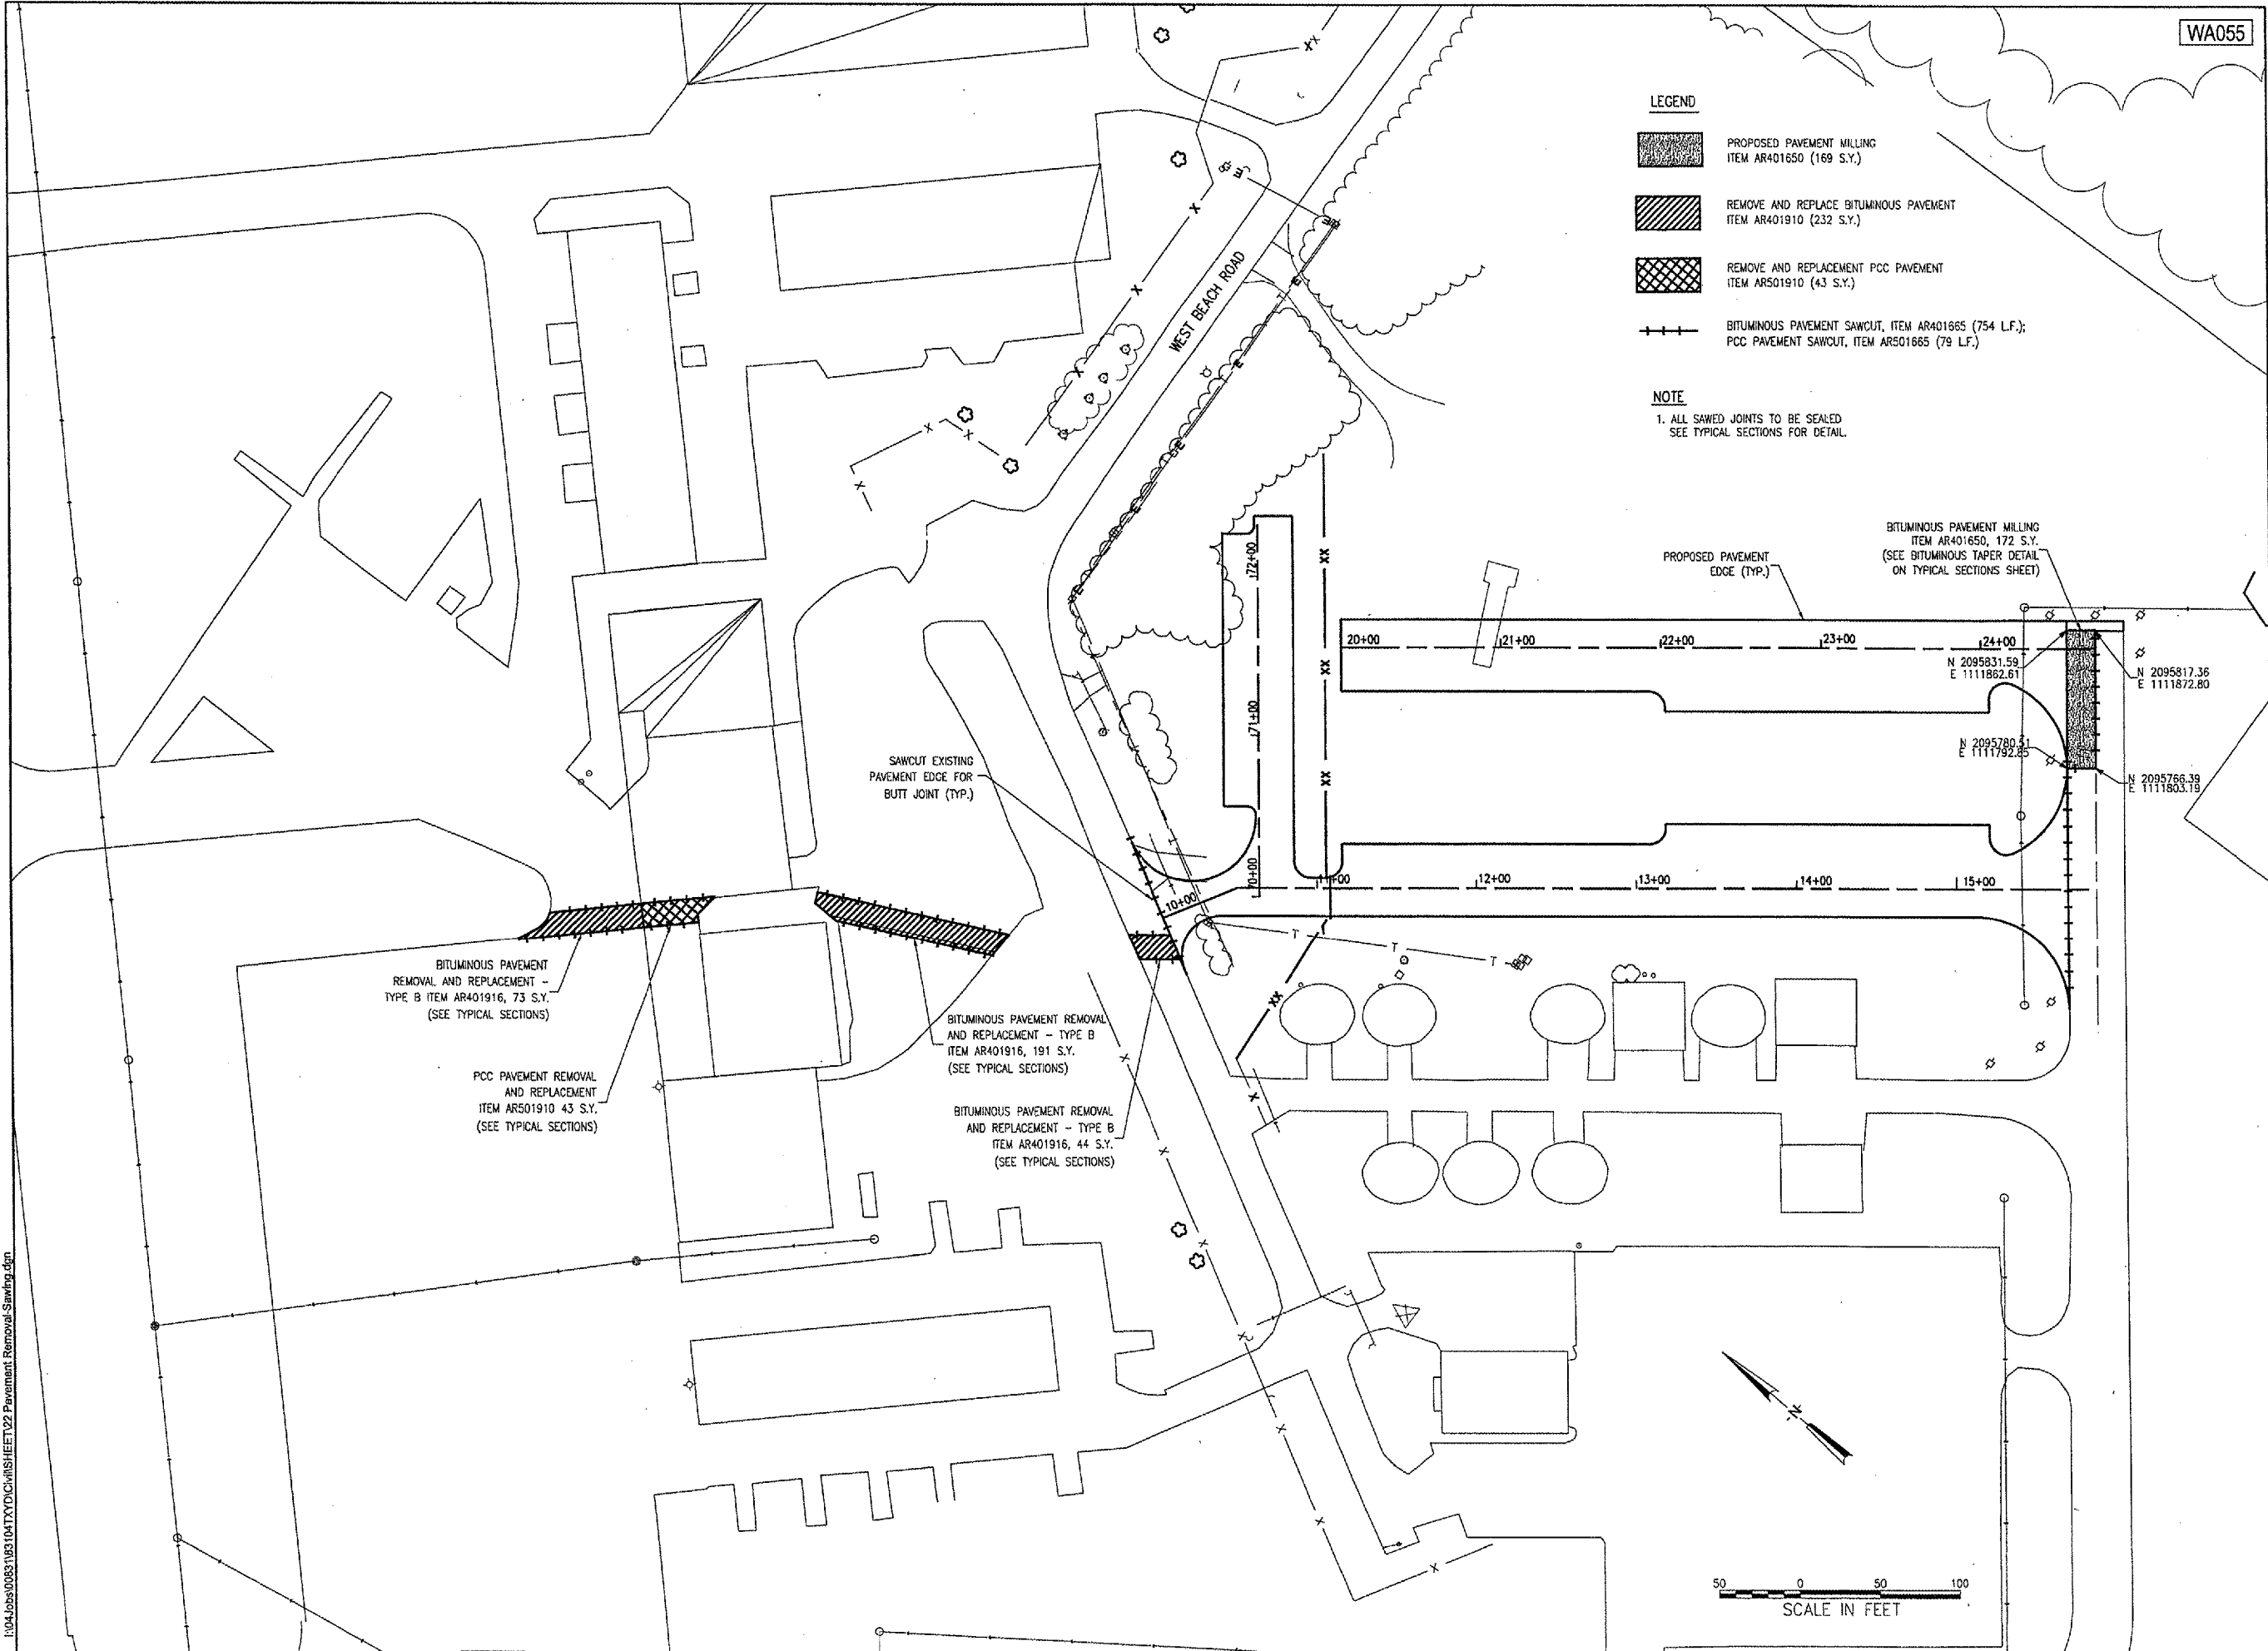

No.	Drawing Issue Description	Date	By

Date \_\_\_\_\_  
 Sheet Title MAY 06, 2005

### PAVEMENT REMOVAL AND SAWCUTTING PLAN

831-04TXD	
Project Number	
AAP	02/28/05
Layout By	Date
AAP	02/28/05
Designed By	Date
TMM	04/07/05
Reviewed By	Date
AAP	
Drawn By	Sheet No.

05/02/2005 09:19 AM I:\04\jobs\0093\193\04TXD\CAD\WHSHEET22 Pavement Removal-Sawing.dgn LDH