

STATE OF ILLINOIS
DEPARTMENT OF TRANSPORTATION

F.A.P. RTE	SECTION	COUNTY	TOTAL SHEETS	SHEET NO.
VAR	2026-2261-GRR	VARIOUS	31	1
		ILLINOIS	CONTRACT NO. 80F22	
TOTAL SHEETS=31+1 ADDED=32 SHEETS				

D-91-302-26




LOCATION OF SECTION INDICATED THUS: -

FOR INDEX OF SHEETS, SEE SHEET NO. 2

PROPOSED
HIGHWAY PLANS

ROUTE: VARIOUS EXPRESSWAYS AND ARTERIALS
HIGHWAYS - DISTRICT ONE
SECTION 2026-2261-GRR
MCHD GUARDRAIL REPAIRS
VARIOUS COUNTIES

C-91-354-26

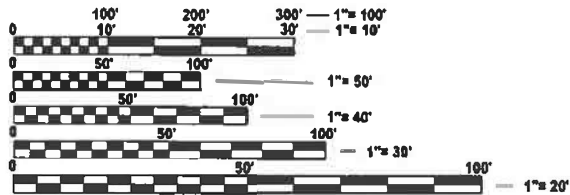

FULL SIZE PLANS HAVE BEEN PREPARED USING STANDARD
ENGINEERING SCALES. REDUCED SIZED PLANS WILL NOT
CONFORM TO STANDARD SCALES. IN MAKING MEASUREMENTS
ON REDUCED PLANS, THE ABOVE SCALES MAY BE USED.

J.U.L.I.E. JOINT UTILITY LOCATION INFORMATION FOR EXCAVATION 1-800-892-0123 OR 811	C.U.A.N. CHICAGO UTILITY ALERT NETWORK 1-312-744-7000
---	---

PROJECT ENGINEER: OSCAR OLIVEROS (847) 705-4548
PROJECT MANAGER: PETER BLUMBERG (847) 705-4170

CONTRACT NO. 80F22

SEE LOCATION MAPS
SHEETS 005 THRU 013

STATE OF ILLINOIS
DEPARTMENT OF TRANSPORTATION

SUBMITTED June 22, 2026

August 14, 2026 [Signature] REGIONAL ENGINEER

August 14, 2026 [Signature] ENGINEER OF DESIGN AND ENVIRONMENT

August 14, 2026 [Signature] DIRECTOR OF HIGHWAYS PROJECT IMPLEMENTATION

PRINTED BY THE AUTHORITY
OF THE STATE OF ILLINOIS

REV-SEP

INDEX OF SHEETS

1	COVERSHEET
2	INDEX OF SHEETS, STANDARDS, AND GENERAL NOTES
3-4	SUMMARY OF QUANTITIES
5	NORTH DUPAGE COUNTY LOCATION MAP
6	NORTH KANE COUNTY LOCATION MAP
7	LAKE COUNTY COUNTY LOCATION MAP
8	MCHENRY COUNTY LOCATION MAP
9	NORTH COOK COUNTY LOCATION MAP
10	SOUTH COOK COUNTY LOCATION MAP
11	SOUTH KANE COUNTY LOCATION MAP
12	SOUTH DU PAGE COUNTY LOCATION MAP
13	WILL COUNTY LOCATION MAP
14	DETAIL OF THRIE-BEAM GUARDRAIL WITH MODIFIED OFFSET BLOCK
15	STEEL PLATE BEAM GUARDRAIL STEEL BLOCK-OUT DETAIL
16	CURB REMOVAL (PARTIAL) AND SHOULDER WIDENING FOR TRAFFIC
	BARRIER TERMINAL, TYPE 1 SPECIAL
17	STEEL BRIDGE RAIL DETAIL
18	TYPICAL DETAIL TO ANCHOR STEEL PLATE BEAM GUARD RAIL ON
	CONCRETE (BM-02)
19	TYPICAL DETAIL FOR GUARDRAIL ANCHOR BLOCK REPAIR (BM-03)
20	TYPICAL DETAILS FOR STEEL PLATE BEAM GUARDRAIL ANCHORAGE
	REPAIR (BM-04)
21	DETAIL FOR CENTER LONGITUDINAL GUARDRAIL JOINT (BM-05)
22	DETAIL OF STEEL PLATE BEAM GUARDRAIL SPECIAL (BM-06)
23	DETAIL OF GUARDRAIL SUPPORT AND END ANCHORAGE (BM-07)
24 - 26	TERMINAL FOR USE WITH 21" HIGH SPBGR (BM-22)
27	ENTRANCE AND EXIT RAMP CLOSURE DETAILS (TC-08)
28	TRAFFIC CONTROL DETAILS FOR FREEWAY SINGLE AND MULTI-LANE
	WEAVE TC-09)
29	TRAFFIC CONTROL AND PROTECTION FOR SIDE ROADS,
	INTERSECTIONS AND DRIVEWAYS (TC-10)
30	TRAFFIC CONTROL AND PROTECTION AT TURN BAYS (TC-14)
31	TRAFFIC CONTROL DETAIL FOR SHOULDER CLOSURE AND PARTIAL
	RAMP CLOSURES (TC-17)
32	SIGNING FOR FLAGGING OPERATIONS AT WORK ZONE OPENINGS
	{TC-18)

LIST OF STATE STANDARDS



630001 - 13	STEEL PLATE BEAM GUARDRAIL
630101 - 11	STRONG POSTGUARDRAIL ATTACHED TO CULVERT
630301 - 09	SHOULDER WIDTHENING FOR TYPE 1 GUARDRAIL TERMINALS
631006 - 08	TRAFFIC BARRIER TERMINAL TYPE 1 B
631011 - 10	TRAFFIC BARRIER TERMINAL TYPE 2
631026 - 06	TRAFFIC BARRIER TERMINAL TYPE 5
631031 - 18	TRAFFIC BARRIER TERMINAL TYPE 6
631046 - 04	TRAFFIC BARRIER TERMINAL TYPE 10
701006 - 05	OFF-RD OPERATIONS 2L 2W 15' TO 24" FROM PAVEMENT EDGE
701011 - 04	OFF-RD MOVING OPERATIONS 2L 2W DAY ONLY
701106 - 02	OFF-RD OPERATIONS, MULTI LANE, MORE THAN 15' AWAY
701201 - 05	LANE CLOSURE, 2L 2W, DAY ONLY 45MPH OR MORE
701301 - 04	LANE CLOSURE, 2L 2W, SHORT TIME OPERATIONS
701311 - 03	LANE CLOSURE, 2L 2W, MOVING OPERATIONS DAY ONLY
701336 - 07	LANE CLOSURE, 2L 2W, WORK AREAS IN SERIES 45MPH OR MORE
701400 - 12	APPROACH TO LANE CLOSURE FREEWAY EXPRESSWAY
701401 - 13	LANE CLOSURE FREEWAY EXPRESSWAY
701411 - 09	LANE CLOSURE MULTI LANE ENTRANCE OR EXIT RAMP 45MPH OR MORE
* 701421 - 08	LANE CLOSURE MULTI LANE DAY OPERATIONS ONLY 45-55MPH
701426 - 09	LANE CLOSURE MULTI LANE INTERMITTENT OR MOVING OPERATIONS 45MPH OR MORE
701427 - 05	LANE CLOSURE MULTI LANE INTERMITTENT OR MOVING OPERATIONS 40MPH OR LESS
701428 - 01	TRAFFIC CONTROL SETUP REMOVAL FREEWAY EXPRESSWAY
701501 - 06	URBAN LANE CLOSURE, 2L 2W, UNDIVIDED
701502 - 09	URBAN LANE CLOSURE, 2L 2W WITH BIDIRECTIONAL LEFT TURN LANE
701601 - 09	URBAN LANE CLOSURE MULTI LANE, 1W 2W WITH NONTRAVERSABLE MEDIAN
701606 - 10	URBAN SINGLE LANE CLOSURE MULTI LANE, 2W WITH MOUNTABLE MEDIAN
701701 - 10	URBAN LANE CLOSURE MULTI LANE INTERSECTION
701801 - 06	SIDEWALK, CORNER OR CROSSWALK CLOSURE
701901 - 10	TRAFFIC CONTROL DEVICES
720011 - 01	METAL POSTS FOR SIGNS MARKERS AND DELINEATORS
782006 - 01	GUARDRAIL AND BARRIER WALL REFLECTOR MOUNTING DETAILS
BLR23 - 4	TRAFFIC BARRIER TERMINAL TYPE 1
701446 - 11	TWO LANE CLOSURE FREEWAY EXPRESSWAY

- 1 BEFORE STARTING ANY E B RACTOR SHALL CALL "JULIE" AT (800) 892-0123 OR 811 OR "CUAN" AT (312) 744-700 FOR FIELD LOCATIONS OF BURIED ELECTRIC, TELEPHONE AND GAS UTILITIES. 48 HOUR NOTIFICATION IS REQUIRED.
- 2 ALL WORK IS TO BE REPLACED IN KIND OR AS INDICATED ON THE CONTRACT QUANTITY SHEET. GUARDRAIL WORK WILL INCLUDE ALIGNMENT AS NECESSARY TO RESTORE THE RAIL TO THE ORIGINAL CONDITIONS.
- 3 REMOVAL OF DAMAGED MATERIALS WILL INCLUDE DISMANTLING, LOADING, HAULING AND DISPOSAL. THE WORK SITE WILL BE LEFT IN A SAFE AND ORDERLY CONDITION.
- 4 NO MATERIAL SHOULD BE LEFT ON OR NEAR THE ROADWAY DURING NON-WORKING HOURS.
- 5 ANY NECESSARY TRAFFIC CONTROL WILL BE PROVIDED BY THE CONTRACTOR; APPROPRIATE STANDARDS ARE HEREWITH ATTACHED.
- 6 THE LIMITS OF THE DAMAGED GUARDRAIL WILL BE MARKED WITH PAINT. THE REPLACEMENT PARTS AND THE QUANTITIES INDICATED ARE WITHIN THESE LIMITS AS MARKED.
- 7 REMOVED GUARDRAIL THAT IS NOT REPLACED ON THE SAME DAY MUST BE DELINEATED WITH LIGHTED BARRICADES. NO LOCATIONS WILL BE LEFT WITHOUT EITHER LIGHTED BARRICADES OR RESTORED GUARDRAIL AT ANY TIME.
- 8 GUARDRAIL MARKERS SHALL NOT BE ATTACHED TO TERMINAL SECTIONS.
- 9 THE CONTRACTOR SHALL TELEPHONE THE IDOT BUREAU OF TRAFFIC OPERATIONS, ELECTRICAL MAINTENANCE SECTION AT 708-524-2145 TO REQUEST THE LOCATE FOR UNDERGROUND ELECTRICAL AND/OR FIBER CABLE PRIOR TO ANY DIGGING AS PER THE CONTRACT.
- 10 REMOVAL OF EXISTING TERMINAL SECTIONS INCLUDED IN COST OF NEW TERMINAL SECTIONS
- 11 THE CONTRACTOR SHALL SUBMIT ALL DAILY LANE, RAMP AND SHOULDER CLOSURES VIA WWW.IDOTLCS.COM AT LEAST 24 HOURS IN ADVANCE OF ALL DAILY LANE, AND RAMP AND SHOULDER CLOSURES. THE CONTRACTOR SHALL REQUEST AND GAIN THE APPROVAL FROM THE ILLINOIS DEPARTMENT OF TRANSPORTATION'S EXPRESSWAY TRAFFIC OPERATIONS ENGINEER AT (847) 705-4151 OR (847) 705-4155.
- 12 THE CONTRACTOR SHALL CONTACT THE TRAFFIC CONTROL SUPERVISOR AT KALPANA.KANNAN-HOSADURGA@ILLINOIS.GOV A MINIMUM OF 72 HOURS IN ADVANCE OF BEGINNING WORK. AND CARLOS MUNOZ, EXPRESSWAY TRAFFIC CONTROL SUPERVISOR AT CARLOS.MUNOZ@ILLINOIS.GOV A MINIMUM OF 72 HOURS IN ADVANCE OF BEGINNING WORK.

* MOVING LANE CLOSURES NOT PERMITTED ON EXPRESSWAYS

1 Revised 9-3-2026

UBR NAME = Yuyang,Deng	DESIGNED -	REVISED - JE 8/29/2025	STATE OF ILLINOIS DEPARTMENT OF TRANSPORTATION	INDEX OF SHEETS, STANDARDS, AND GENERAL NOTES				F.A. R.T.E.	SECTION	COUNTY	TOTAL SHEETS	SHEET NO.
	DRAWN -	REVISED -		VAR.	2026-2261-GRR	VARIOUS	32	2				
PLOT SCALE = 0.100000033 1/h	CHECKED -	REVISED -		SCALE: 1 SHEET OF 1 SHEETS STA. TO STA.				CONTRACT NO. 80F22				
PLOT DATE = 8/13/2026	DATE -	REVISED -						ILLINOIS FED. AID PROJECT				

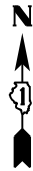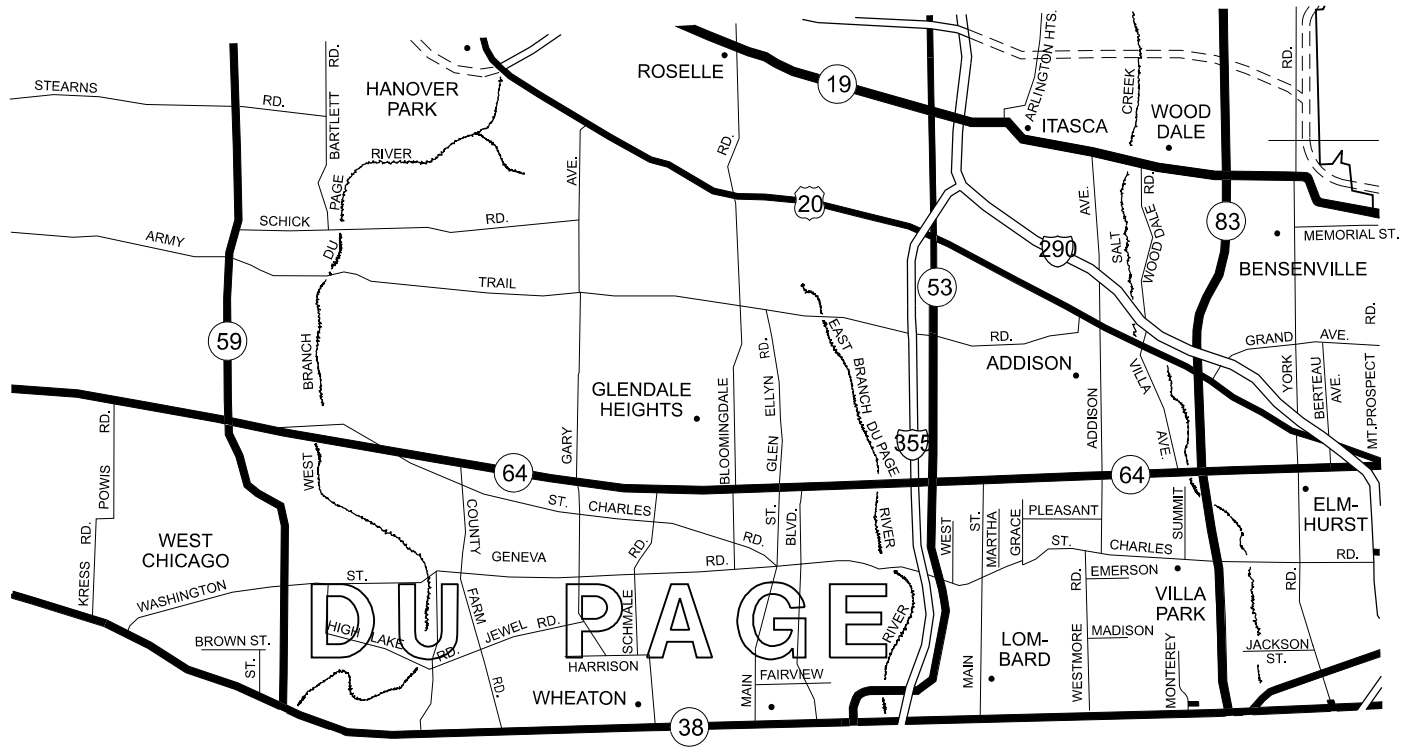

DISTRICT NO. 1

- STATE HIGHWAYS & EXPRESSWAYS WITHIN STATE JURIDICION. (EXCEPT TOLLWAYS) AND CITY MAINTENANCE AGREEMENTS UNDER STATE JURISDICTION
- FUTURE HIGHWAYS
- VARIOUS AGENCIES HIGHWAYS


MODEL: DuPage County (Sheet)
FILE NAME: c:\pawork\pawork\duyang.deng@illinois.gov\1248191\135426-shl-plan.dgn

1 REVISED FULL SHEET-9-3-2026


	USER NAME = Yuyang.Deng	DESIGNED -	REVISED -	STATE OF ILLINOIS DEPARTMENT OF TRANSPORTATION	GUARDRAIL REPAIR LOCATION MAP NORTH DUPAGE INCLUDING IL 38				F.A.P RTE.	SECTION		COUNTY	TOTAL SHEETS	SHEET NO.	
		DRAWN -	REVISED -						VAR	2026-2261-GRR		VARIOUS	32	5	
		CHECKED -	REVISED -						CONTRACT NO. 80F22						
	PLOT DATE = 6/18/2026	DATE -	REVISED -		SCALE:	SHEET	OF 9 SHEETS	STA.	TO STA.						
											ILLINOIS FED. AID PROJECT				

SIGNING FOR FLAGGING OPERATIONS AT WORK ZONE OPENINGS

WORK ZONE EXIT OPENING

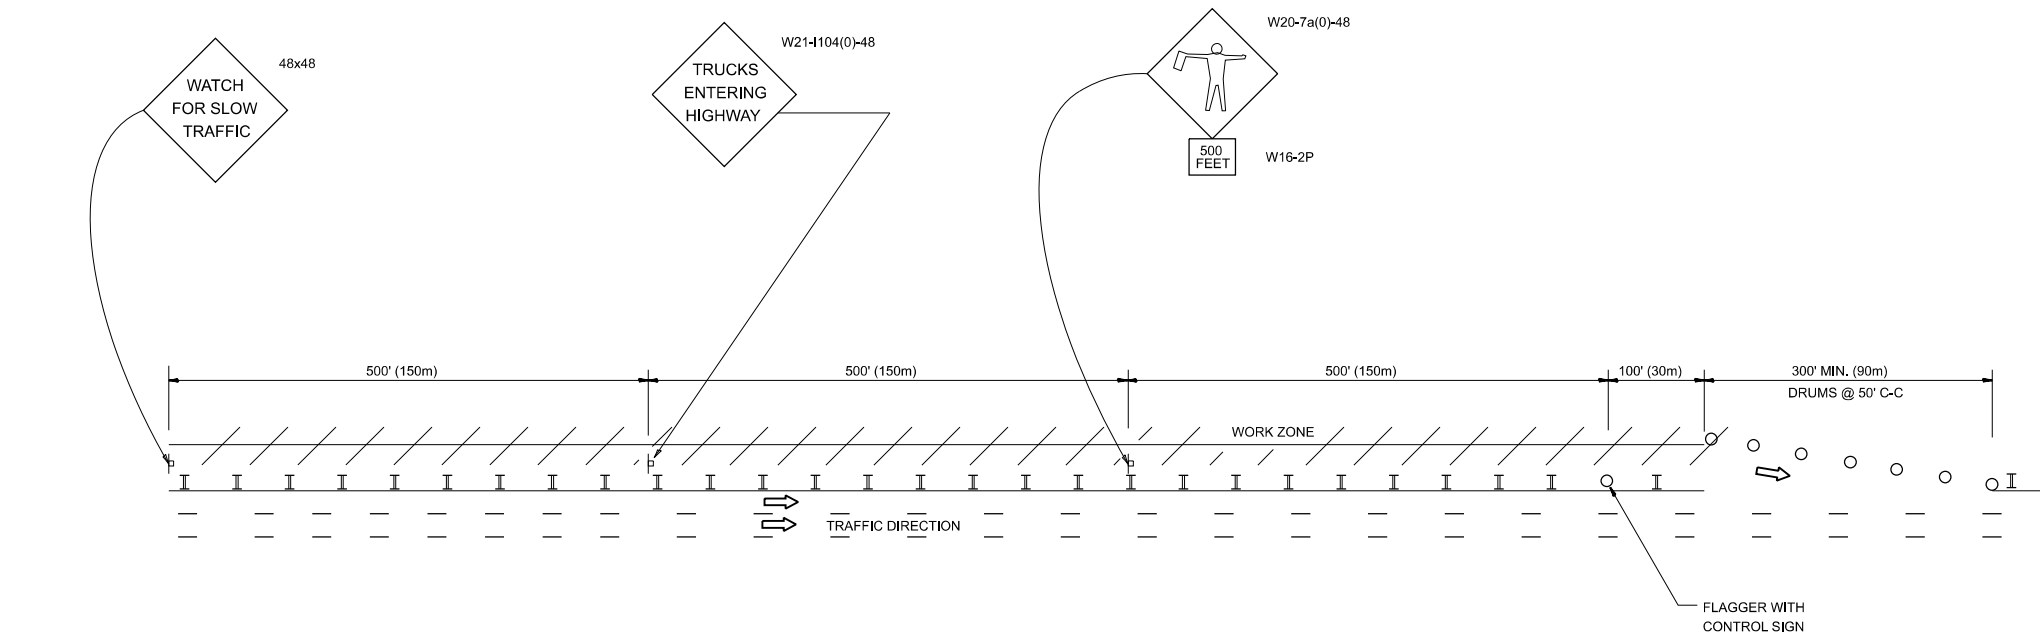

WORK ZONE ENTRY OPENING

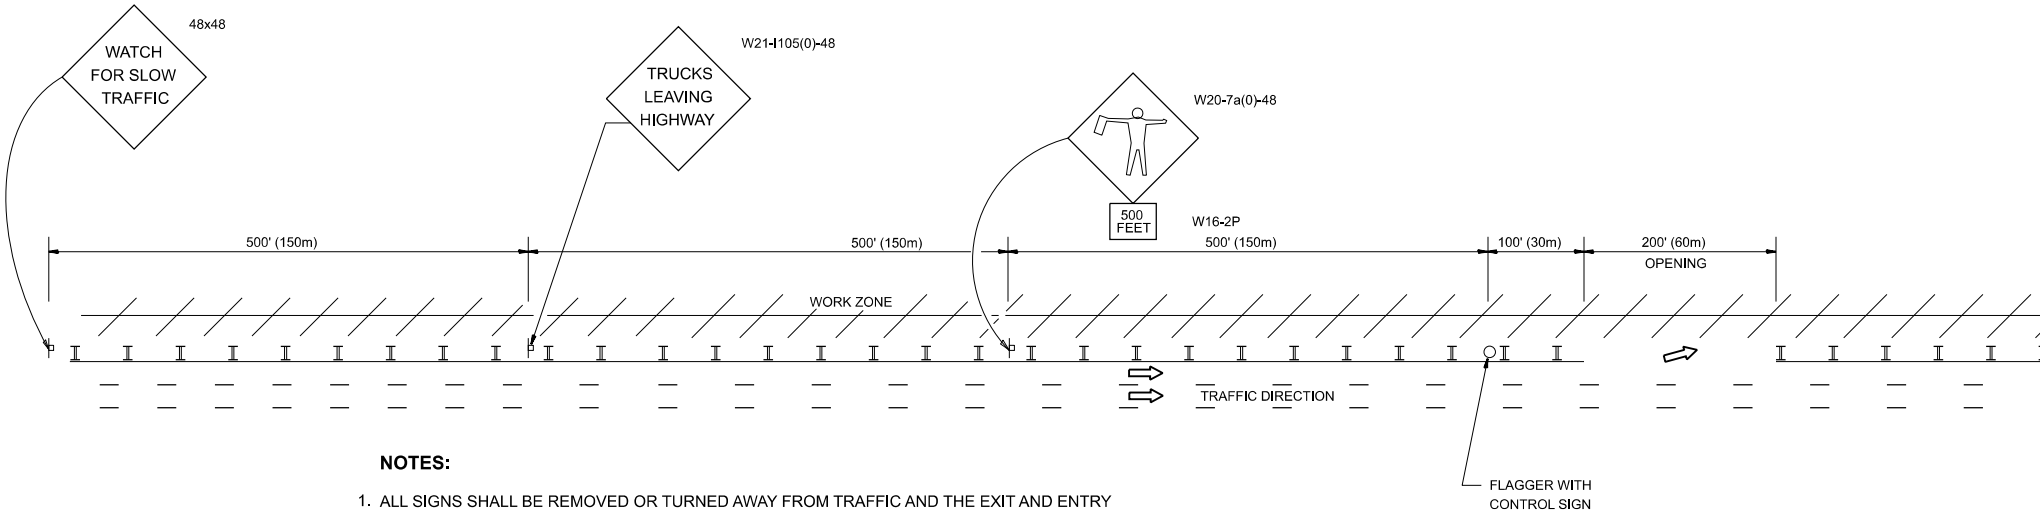

NOTES:

1. ALL SIGNS SHALL BE REMOVED OR TURNED AWAY FROM TRAFFIC AND THE EXIT AND ENTRY OPENINGS SHALL BE CLOSED WHEN THE FLAGGING OPERATION CEASES. NON OPERATING EQUIPMENT SHALL COMPLY WITH ARTICLE 701.11
2. WORK ZONE OPENINGS SHALL BE A MINIMUM OF ONE HALF MILE APART AND A MINIMUM OF ONE QUARTER MILE FROM ALL ENTRANCE AND EXIT RAMPS.
3. EXITING THE WORK ZONE AT ANY PLACE OTHER THAN AT A WORK ZONE EXIT OPENING WILL BE PROHIBITED.
4. ALL VEHICLES SHALL ENTER THE WORK ZONE AT ENTRY OPENINGS, USING THEIR TURN SIGNALS TO WARN MOTORISTS
5. FLAGGERS SHALL NOT STOP TRAFFIC OR DIRECT TRAFFIC INTO AN ADJACENT LANE.

ALL DIMENSIONS ARE IN INCHES (MILLIMETERS)
UNLESS OTHERWISE SHOWN

1 REVISED FULL SHEET-9-3-2026

MODEL: TC-18 (Sheet)
FILE NAME: c:\pw_work\pwtd\yuyang.deng@illinois.gov\1248191\1C135426-shl-DJasStd.s.dgn

	USER NAME	= Yuyang,Deng	DESIGNED	-	REVISED	-	J.A.F. 02-06	STATE OF ILLINOIS DEPARTMENT OF TRANSPORTATION	FREEWAY / EXPRESSWAY SIGNING FOR FLAGGING OPERATIONS AT WORK ZONE OPENINGS ON FREEWAYS / EXPRESSWAYS			F.A. RTE.	SECTION	COUNTY	TOTAL SHEETS	SHEET NO.
			DRAWN	-	REVISED	-	S.P.B. 01-07					VAR	2026-2261-GRR	VARIOUS	32	32
			CHECKED	-	REVISED	-	S.P.B. 12-09					TC-18		CONTRACT NO. 80F22		
	PLOT DATE	= 9/3/2026	DATE	-	REVISED	-	M.D.06-13					ILLINOIS FED. AID PROJECT				
						SCALE: NONE			SHEET 1	OF 1	SHEETS	STA.		TO STA.		