


FINAL SURVEY	SURVEYED	BY	DATE
NOTE BOOK	PLOTTED		
NO.	TEMPLATE		
	AREAS CHECKED		


ORIGINAL SURVEY	SURVEYED	BY	DATE
NOTE BOOK	PLOTTED		
NO.	TEMPLATE		
	AREAS CHECKED		

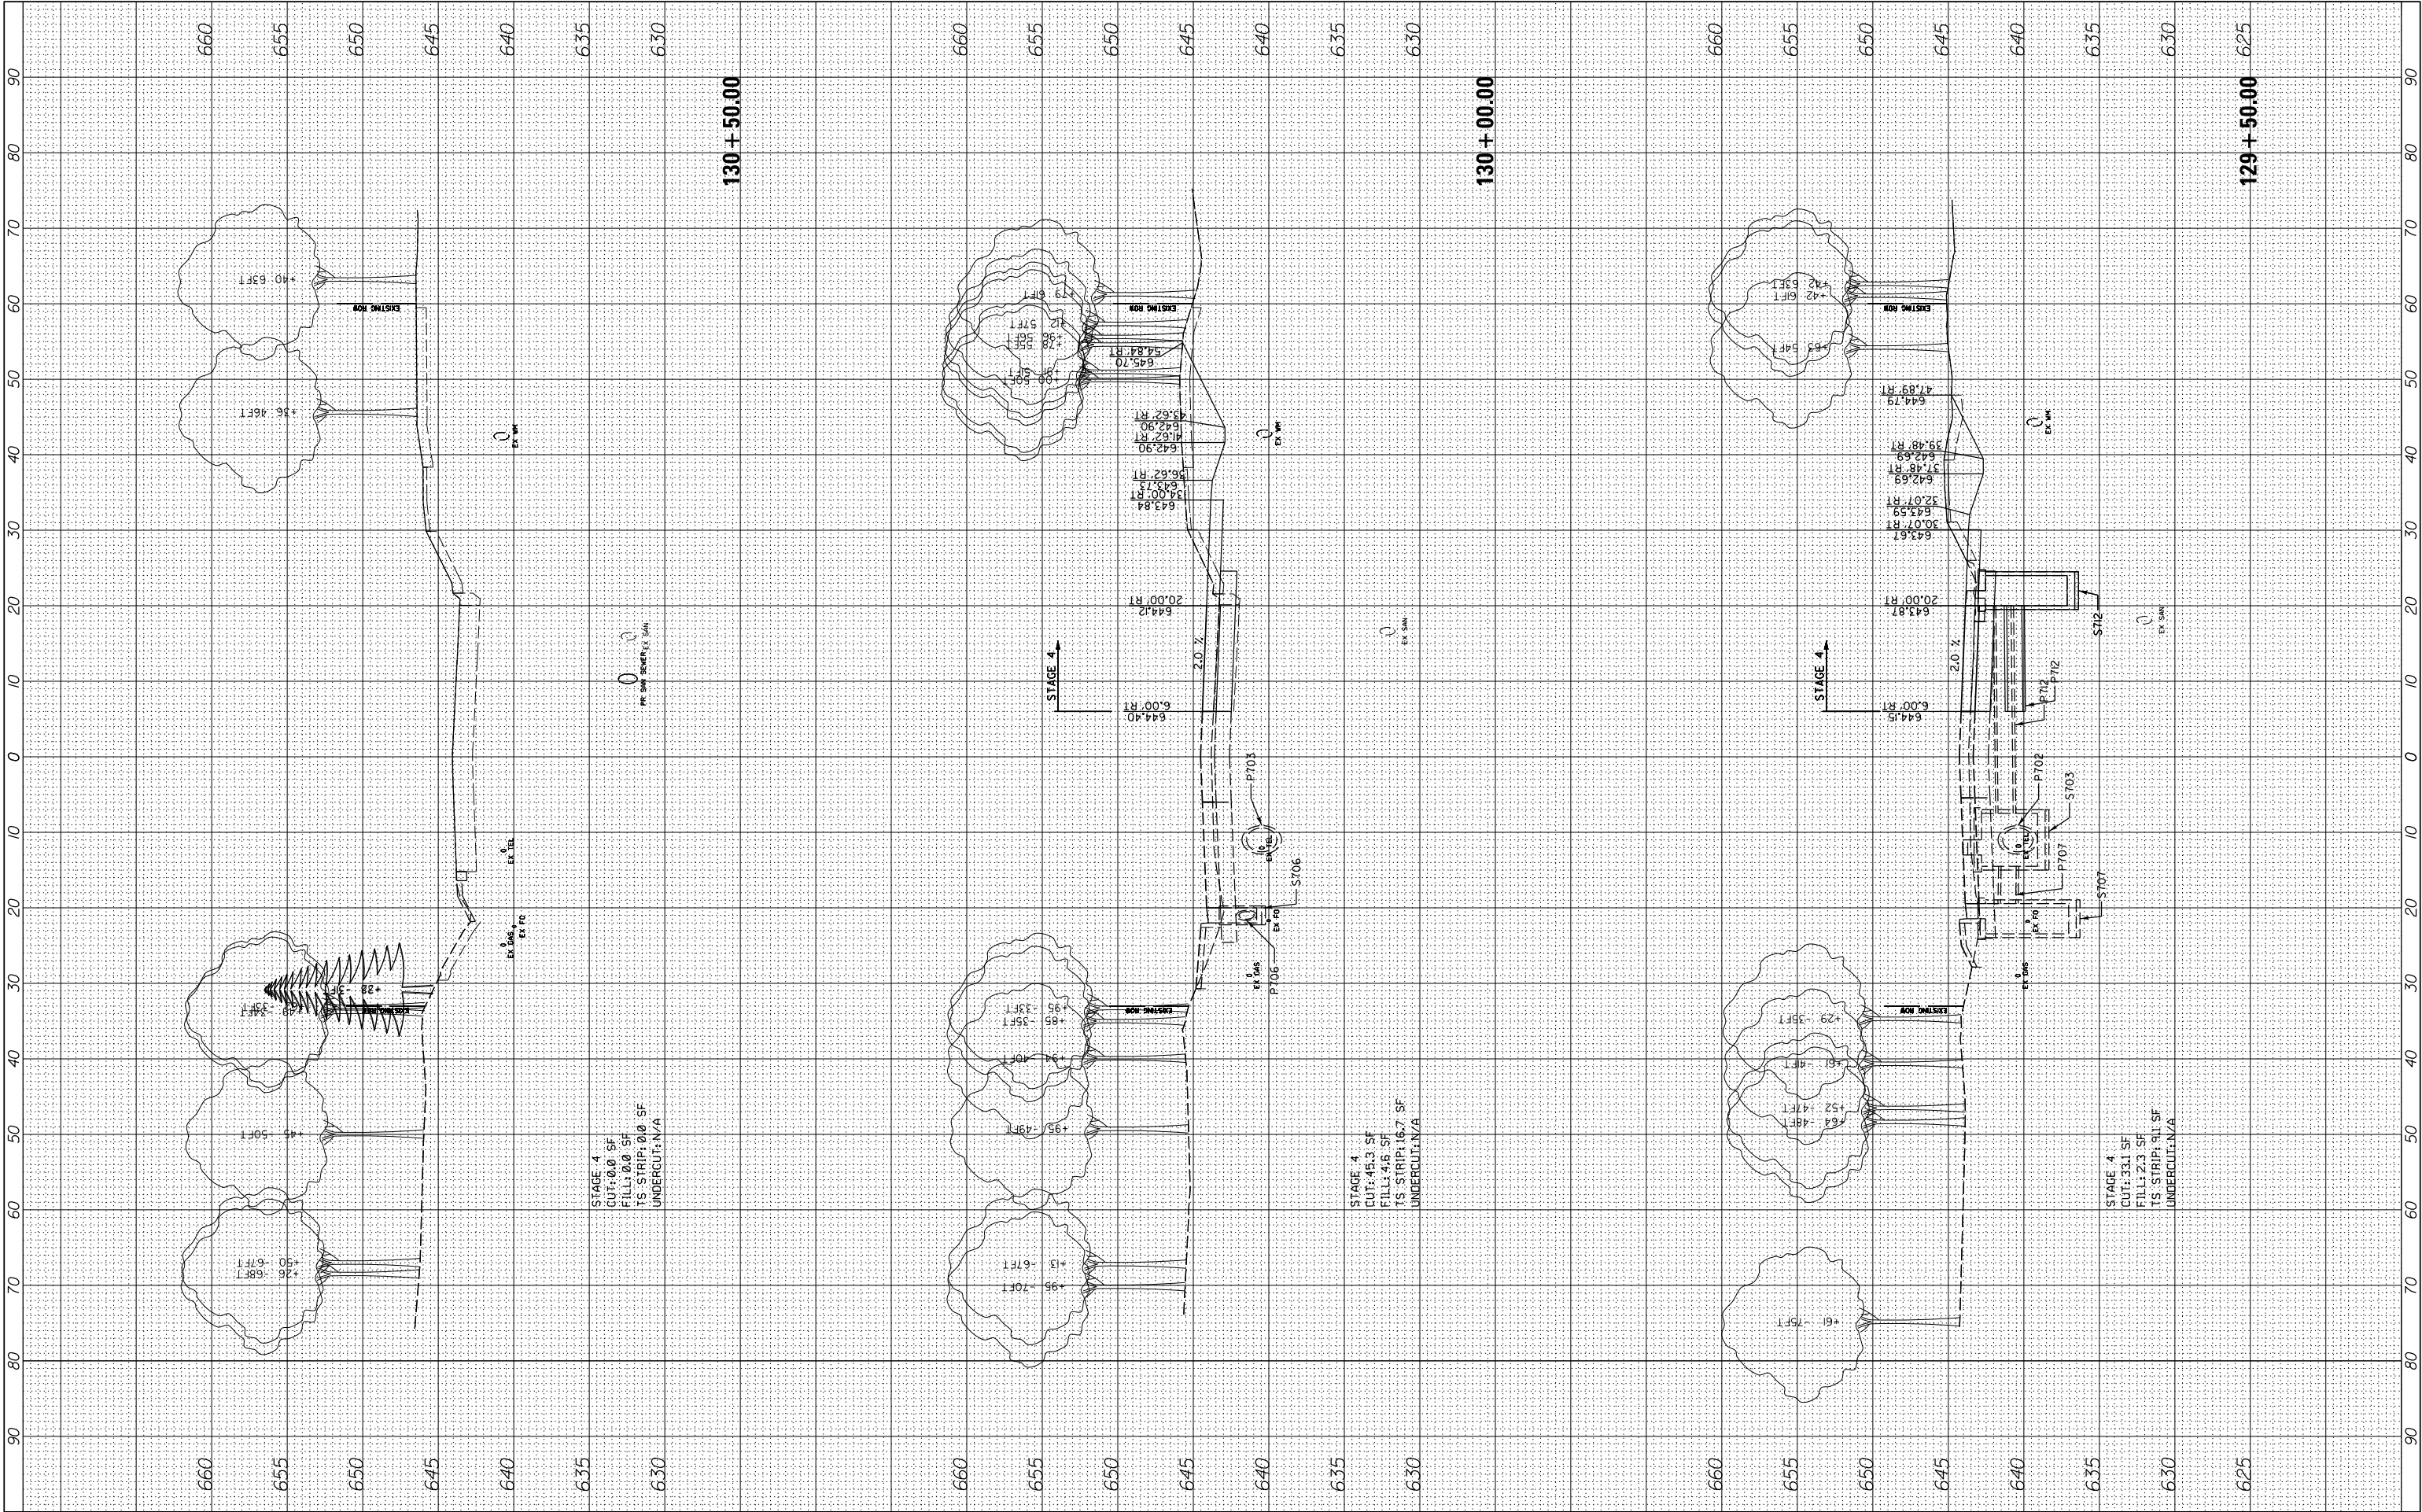

FILE NAME =	USER NAME = cward	DESIGNED -	REVISED -	STATE OF ILLINOIS DEPARTMENT OF TRANSPORTATION	DEERFIELD ROAD RECONSTRUCTION MOT CROSS SECTIONS YEAR 1 STAGE 4	SCALE:	SHEET	OF	SHEETS	STA. 129+50.00	TO STA.130+50.00	F.A. RTE.	SECTION	COUNTY	TOTAL SHEETS	SHEET NO.
N:\C00T\190304.0003A\Civil\XS-MOT-Year1-Stage1	-190304.0003A.SHT	DRAWN -	REVISED -									I257	15-00038-07-WR	LAKE	1090	901
Default	PLOT DATE = 8/14/2026	CHECKED -	REVISED -									CONTRACT NO. 6IK62				
		DATE -	REVISED -									ILLINOIS FED. AID PROJECT				

FINAL SURVEY	SURVEYED	BY	DATE
NOTE BOOK	PLOTTED		
NO.	TEMPLATE		
	AREAS CHECKED		


ORIGINAL SURVEY	SURVEYED	BY	DATE
NOTE BOOK	PLOTTED		
NO.	TEMPLATE		
	AREAS CHECKED		

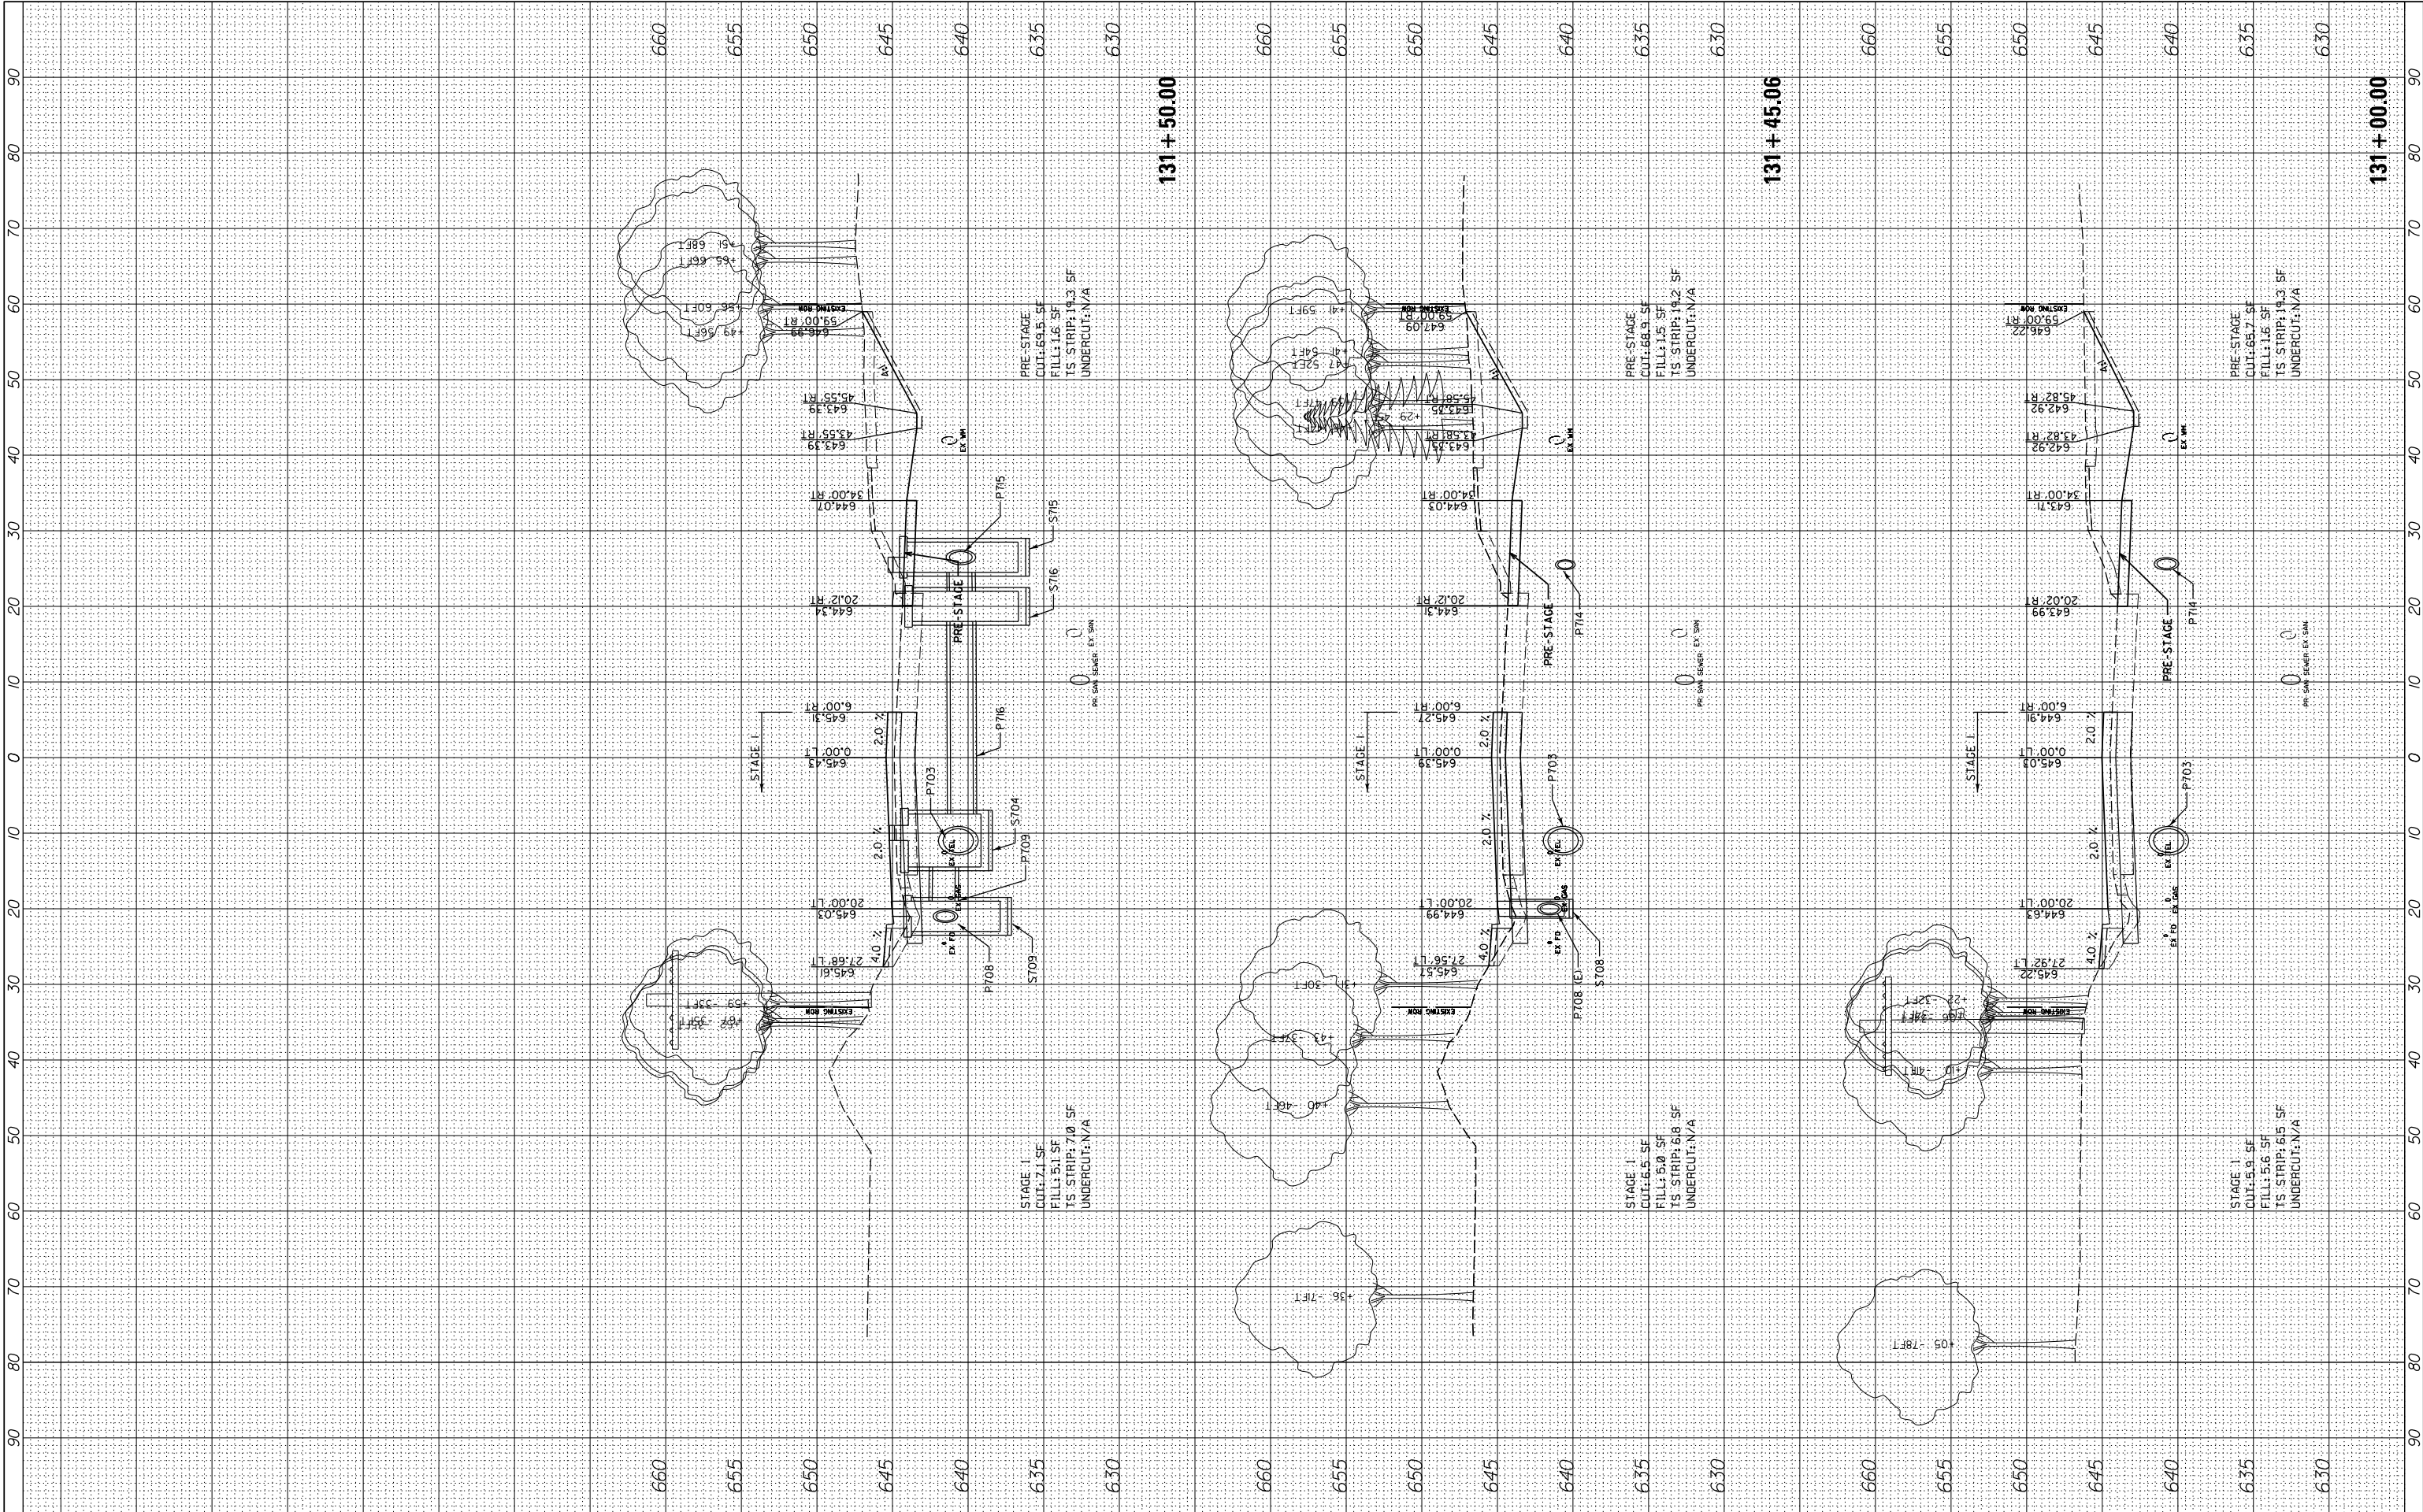

FILE NAME =	USER NAME = cward	DESIGNED -	REVISED -	STATE OF ILLINOIS DEPARTMENT OF TRANSPORTATION	DEERFIELD ROAD RECONSTRUCTION MOT CROSS SECTIONS YEAR 2 PRESTAGE & STAGE 1			F.A. RTE.	SECTION	COUNTY	TOTAL SHEETS	SHEET NO.
N:\LCDOT\190304.0003A\Civil\XS-MOT-Year2-PreStage-Stage1-190304.0003A.SHT		DRAWN -	REVISED -		SCALE:	SHEET	OF	SHEETS	STA. 131+00.00	TO STA. 131+50.00	ILLINOIS	FED. AID PROJECT
PLOT SCALE = 10'		CHECKED -	REVISED -									
PLOT DATE = 8/14/2026		DATE -	REVISED -									
Default											1090	902
											CONTRACT NO. 6IK62	

FINAL SURVEY NO.	SURVEYED PLOTTED NOTE BOOK AREAS CHECKED	BY	DATE


ORIGINAL SURVEY NO.	SURVEYED PLOTTED NOTE BOOK AREAS CHECKED	BY	DATE

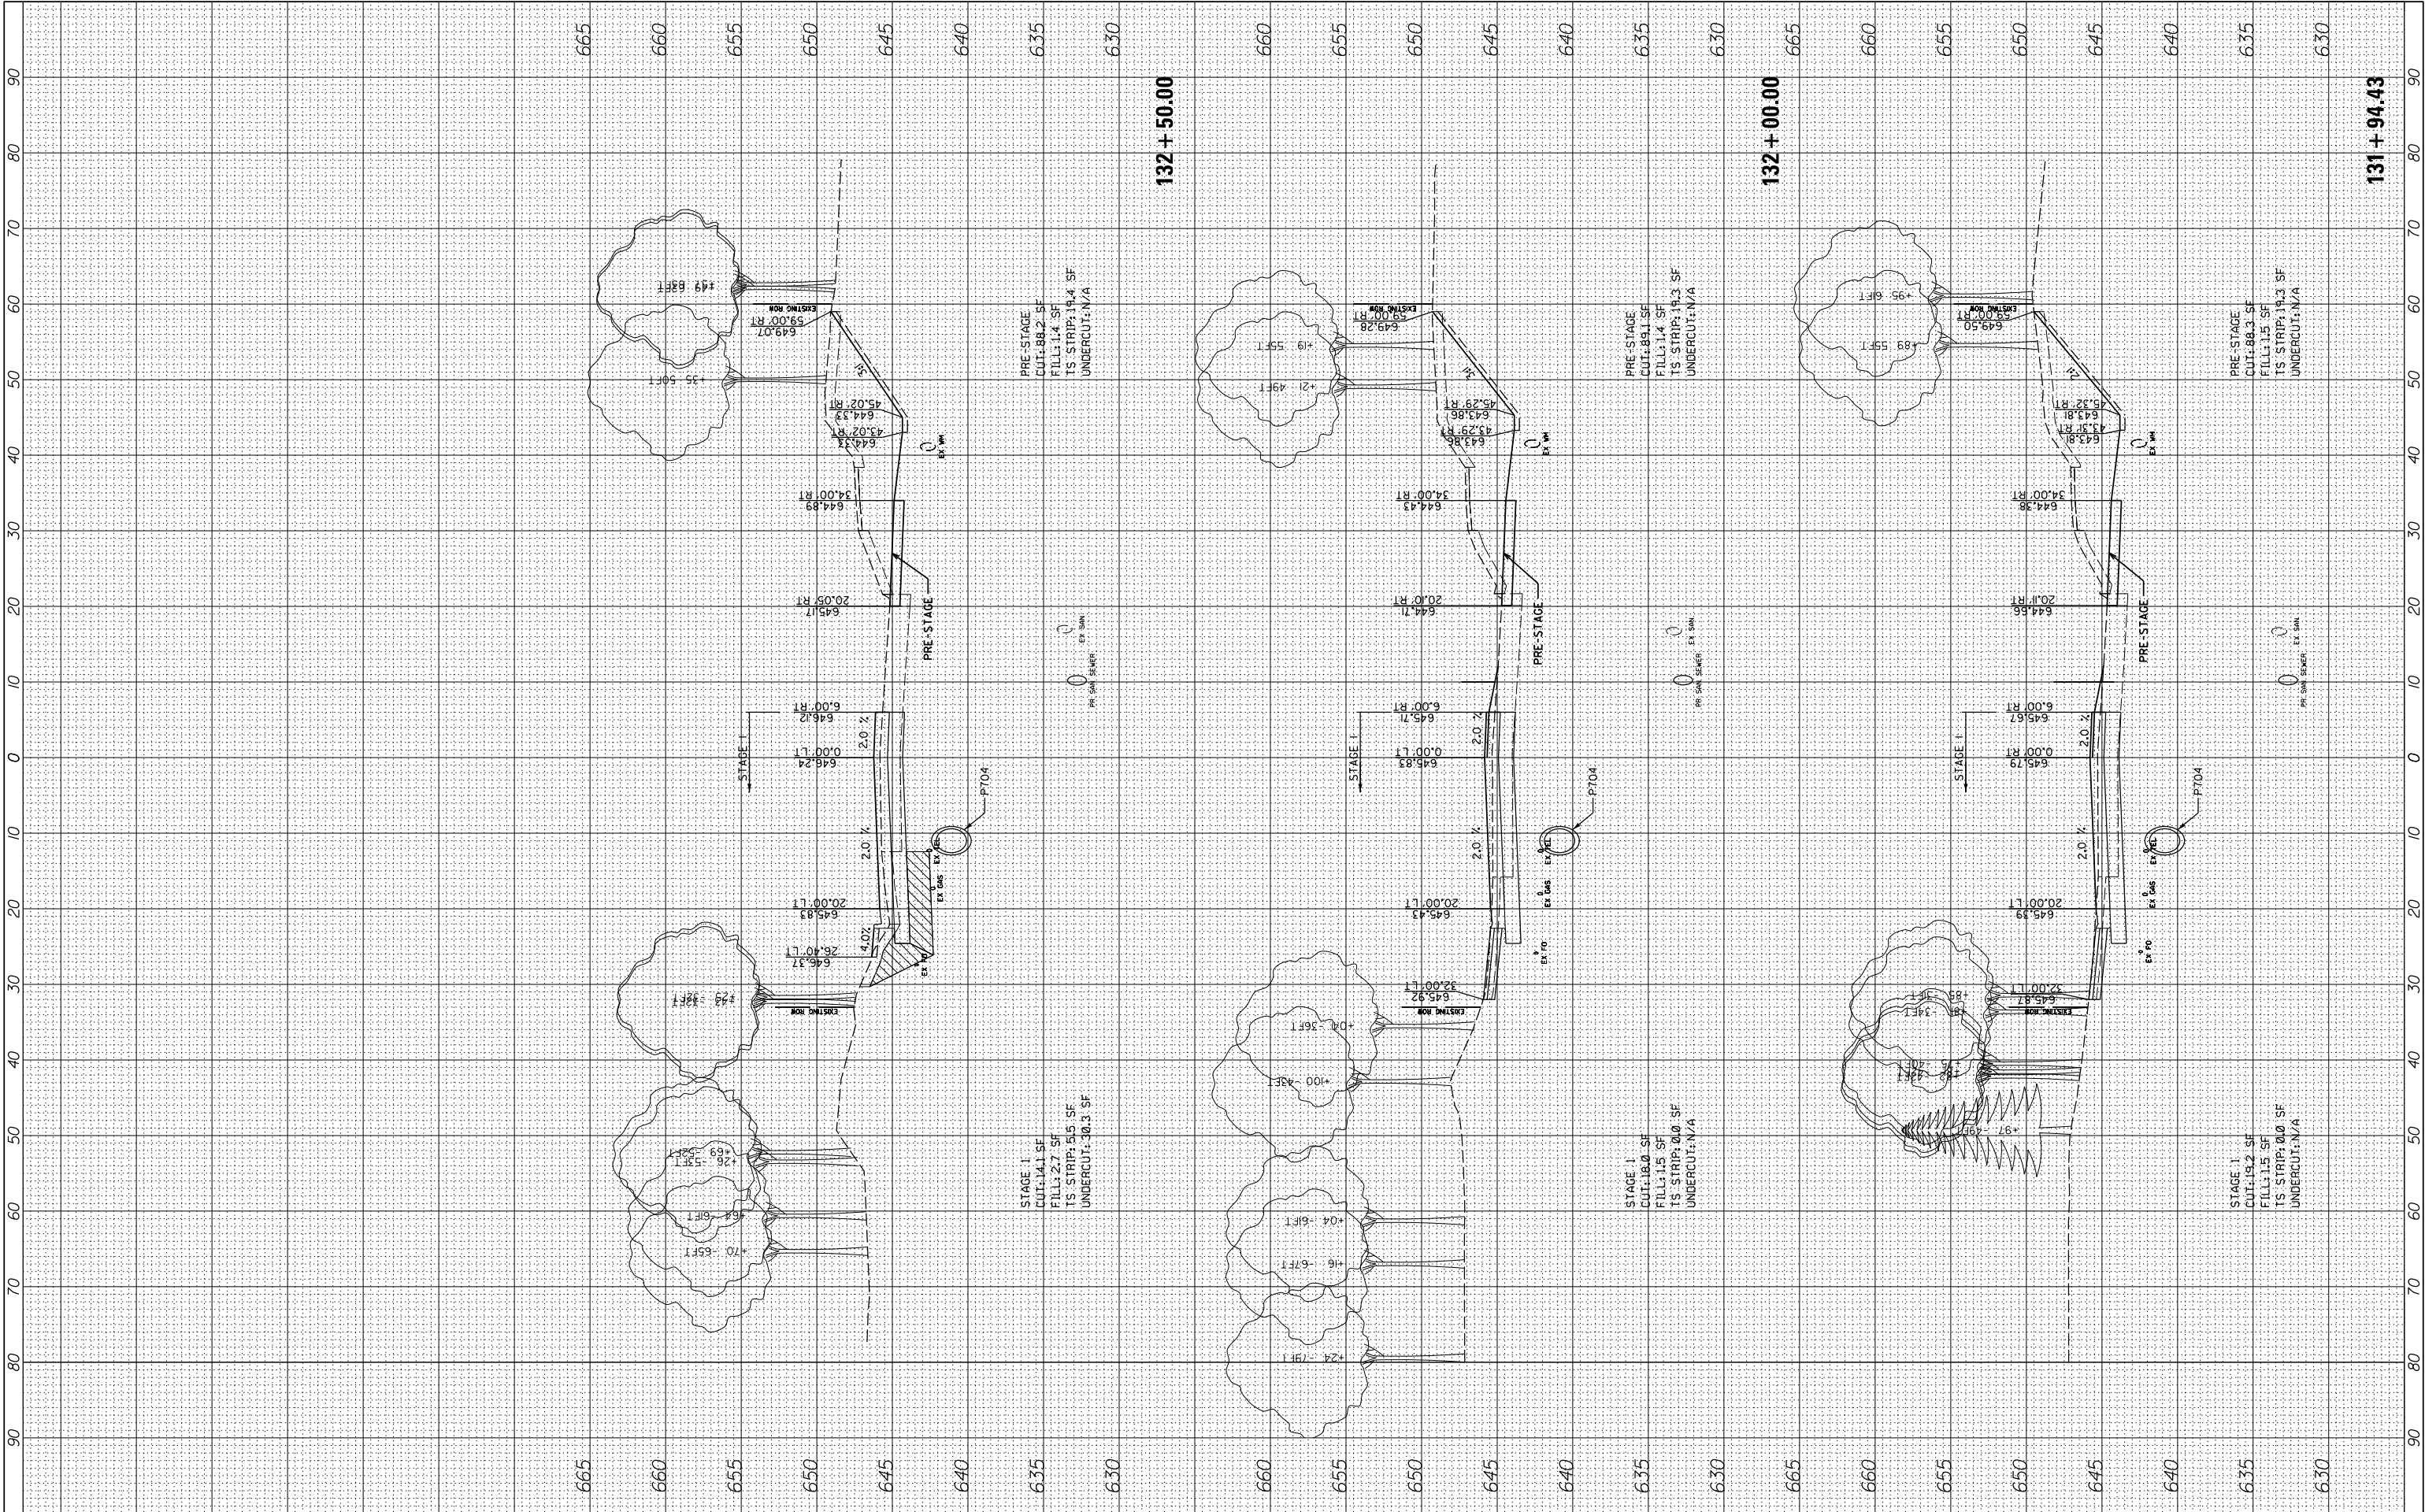

FILE NAME =	USER NAME = cward	DESIGNED -	REVISED -	STATE OF ILLINOIS DEPARTMENT OF TRANSPORTATION	DEERFIELD ROAD RECONSTRUCTION MOT CROSS SECTIONS YEAR 2 PRESTAGE & STAGE 1				F.A. RTE.	SECTION	COUNTY	TOTAL SHEETS	SHEET NO.
N:\CDDOT\190304.0003A\Civil\XS-MOT-Year2-PreStage.Stage1-190304.0003A.SHT		DRAWN -	REVISED -		I257	I5-00038-07-WR	LAKE	1090	903				
PLOT SCALE = 10'		CHECKED -	REVISED -		CONTRACT NO. 6IK62								
Default	PLOT DATE = 8/14/2026	DATE -	REVISED -		SCALE:	SHEET	OF	SHEETS	STA. 131+94.43	TO STA.132+50.00	ILLINOIS FED. AID PROJECT		

FINAL SURVEY	SURVEYED	BY	DATE
NO.	NOTE BOOK		
	TEMPLATE		
	AREAS CHECKED		

ORIGINAL SURVEY	SURVEYED	BY	DATE
NO.	NOTE BOOK		
	TEMPLATE		
	AREAS CHECKED		

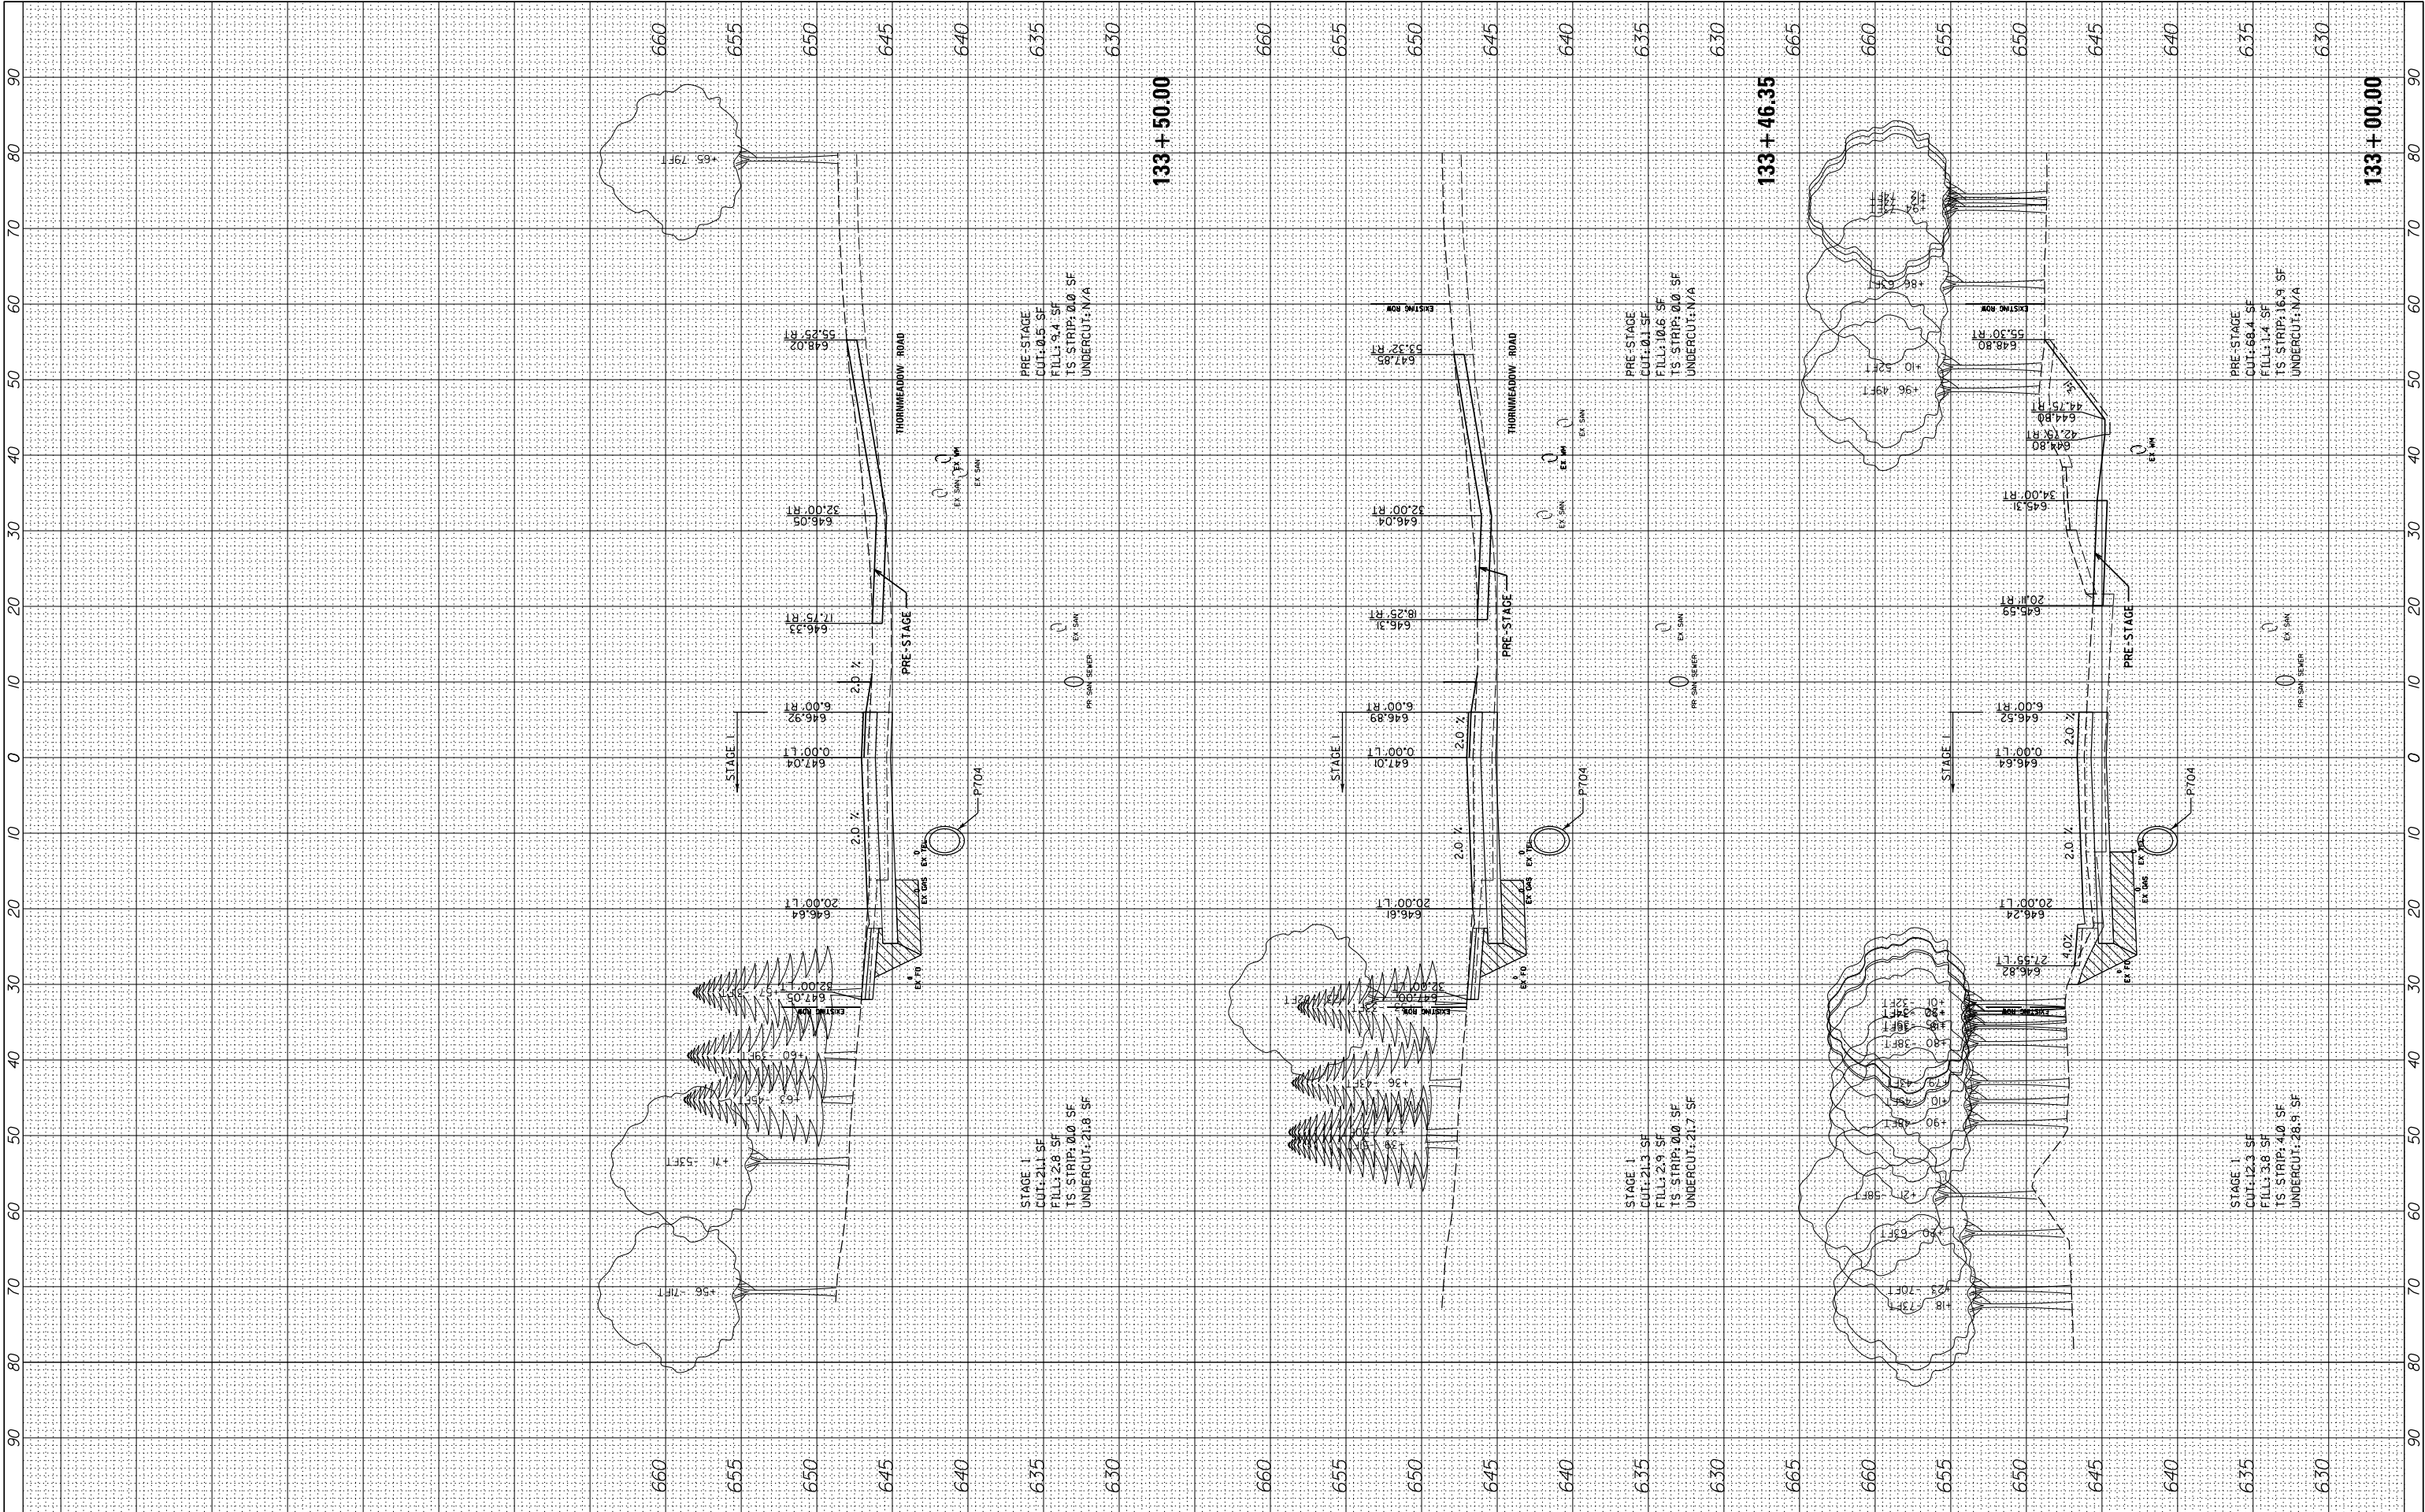


FILE NAME =	USER NAME = cward	DESIGNED -	REVISED -
N:\L\CDOT\190304.0003A\Civil\XS-MOT-Year2-PreStage-Stage1-190304.0003A.SHT		DRAWN -	REVISED -
PLOT SCALE = 10'		CHECKED -	REVISED -
Default	PLOT DATE = 8/14/2026	DATE -	REVISED -

STATE OF ILLINOIS DEPARTMENT OF TRANSPORTATION		DEERFIELD ROAD RECONSTRUCTION MOT CROSS SECTIONS YEAR 2 PRESTAGE & STAGE 1	
SCALE:	SHEET	OF	SHEETS
		STA. 133+00.00	TO STA.133+50.00

F.A. RTE.	SECTION	COUNTY	TOTAL SHEETS	SHEET NO.
I257	I5-00038-07-WR	LAKE	1090	904
CONTRACT NO. 6IK62				
ILLINOIS FED. AID PROJECT				

FINAL SURVEY	SURVEYED PLOTTED NOTE BOOK	BY	DATE
NO.	AREAS CHECKED		


ORIGINAL SURVEY	SURVEYED PLOTTED NOTE BOOK	BY	DATE
NO.	AREAS CHECKED		

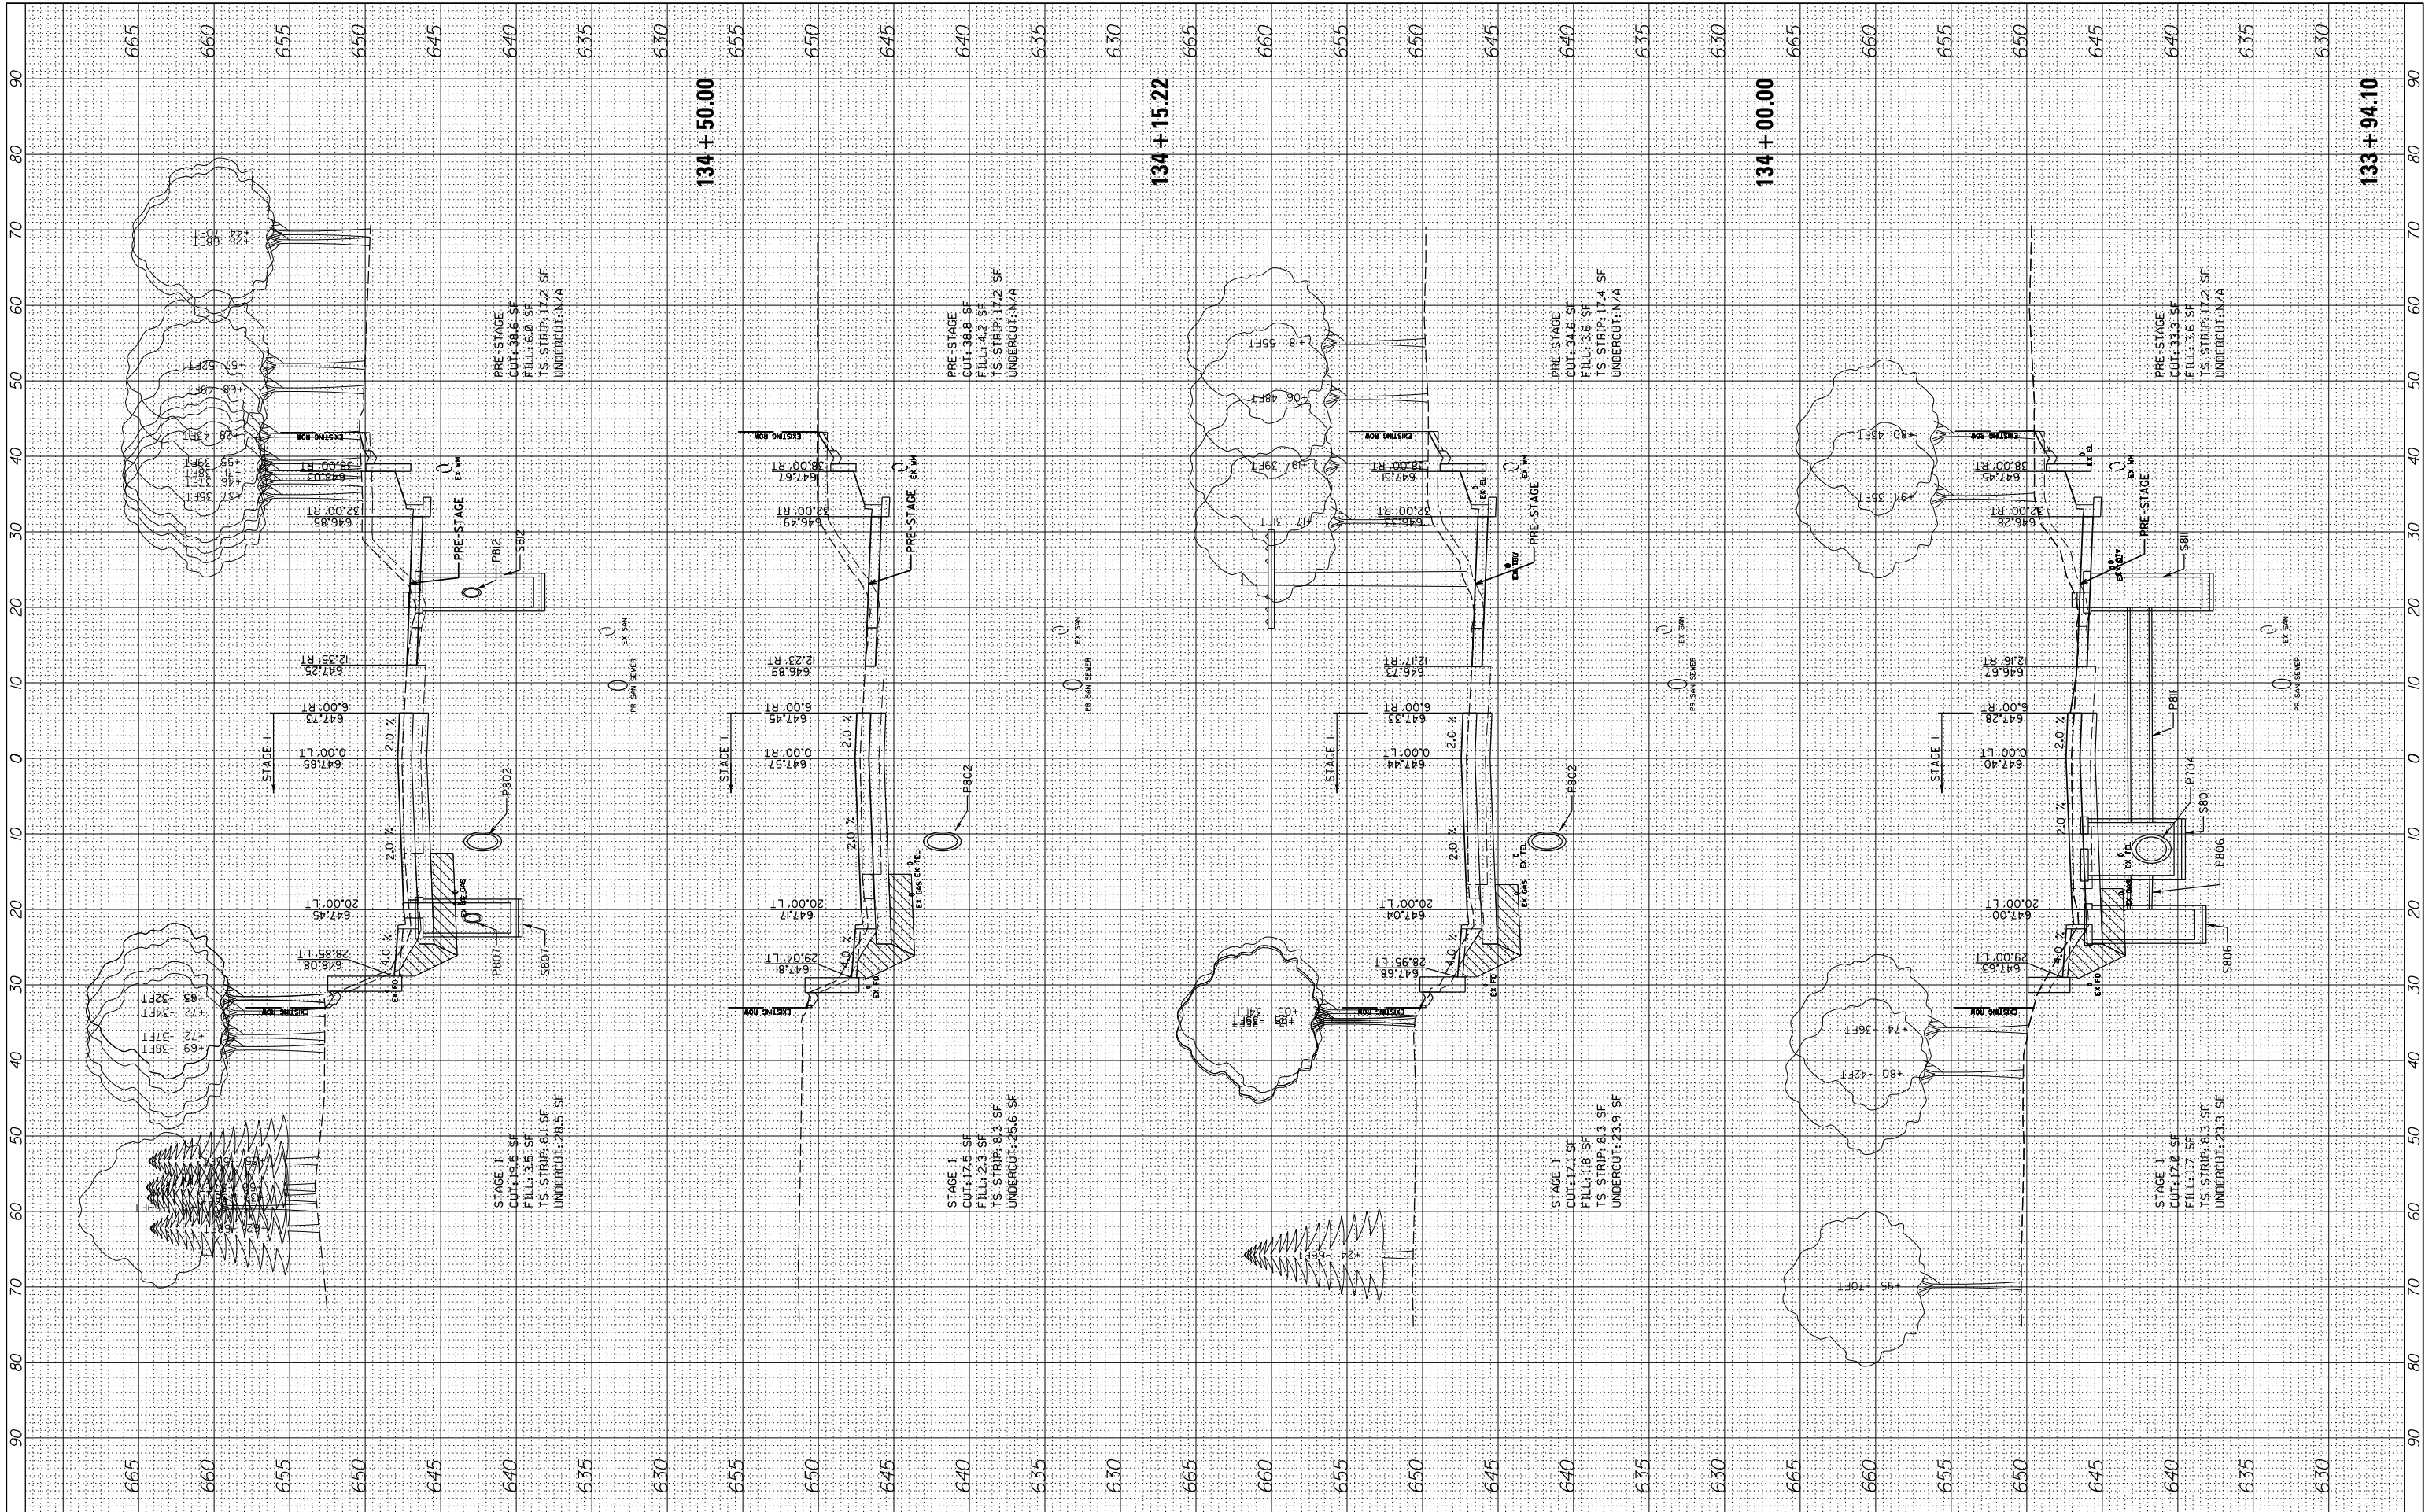

FILE NAME =	USER NAME = cward	DESIGNED -	REVISED -	STATE OF ILLINOIS DEPARTMENT OF TRANSPORTATION	DEERFIELD ROAD RECONSTRUCTION MOT CROSS SECTIONS YEAR 2 PRESTAGE & STAGE 1				F.A. RTE.	SECTION	COUNTY	TOTAL SHEETS	SHEET NO.	
N:\L\CDOT\190304.0003A\Civil\XS-MOT-Year2-PreStage.Stage1-190304.0003A.SHT		DRAWN -	REVISED -						I257	I5-00038-07-WR	LAKE	1090	905	
PLOT SCALE = 10'		CHECKED -	REVISED -						CONTRACT NO. 6IK62					
Default	PLOT DATE = 8/14/2026	DATE -	REVISED -						SCALE:	SHEET	OF	SHEETS	STA. I33+94.10	TO STA.134+50.00
										ILLINOIS FED. AID PROJECT				

FINAL SURVEY NO.	SURVEYED PLOTTED NOTE BOOK AREAS CHECKED	BY	DATE

ORIGINAL SURVEY NO.	SURVEYED PLOTTED NOTE BOOK AREAS CHECKED	BY	DATE

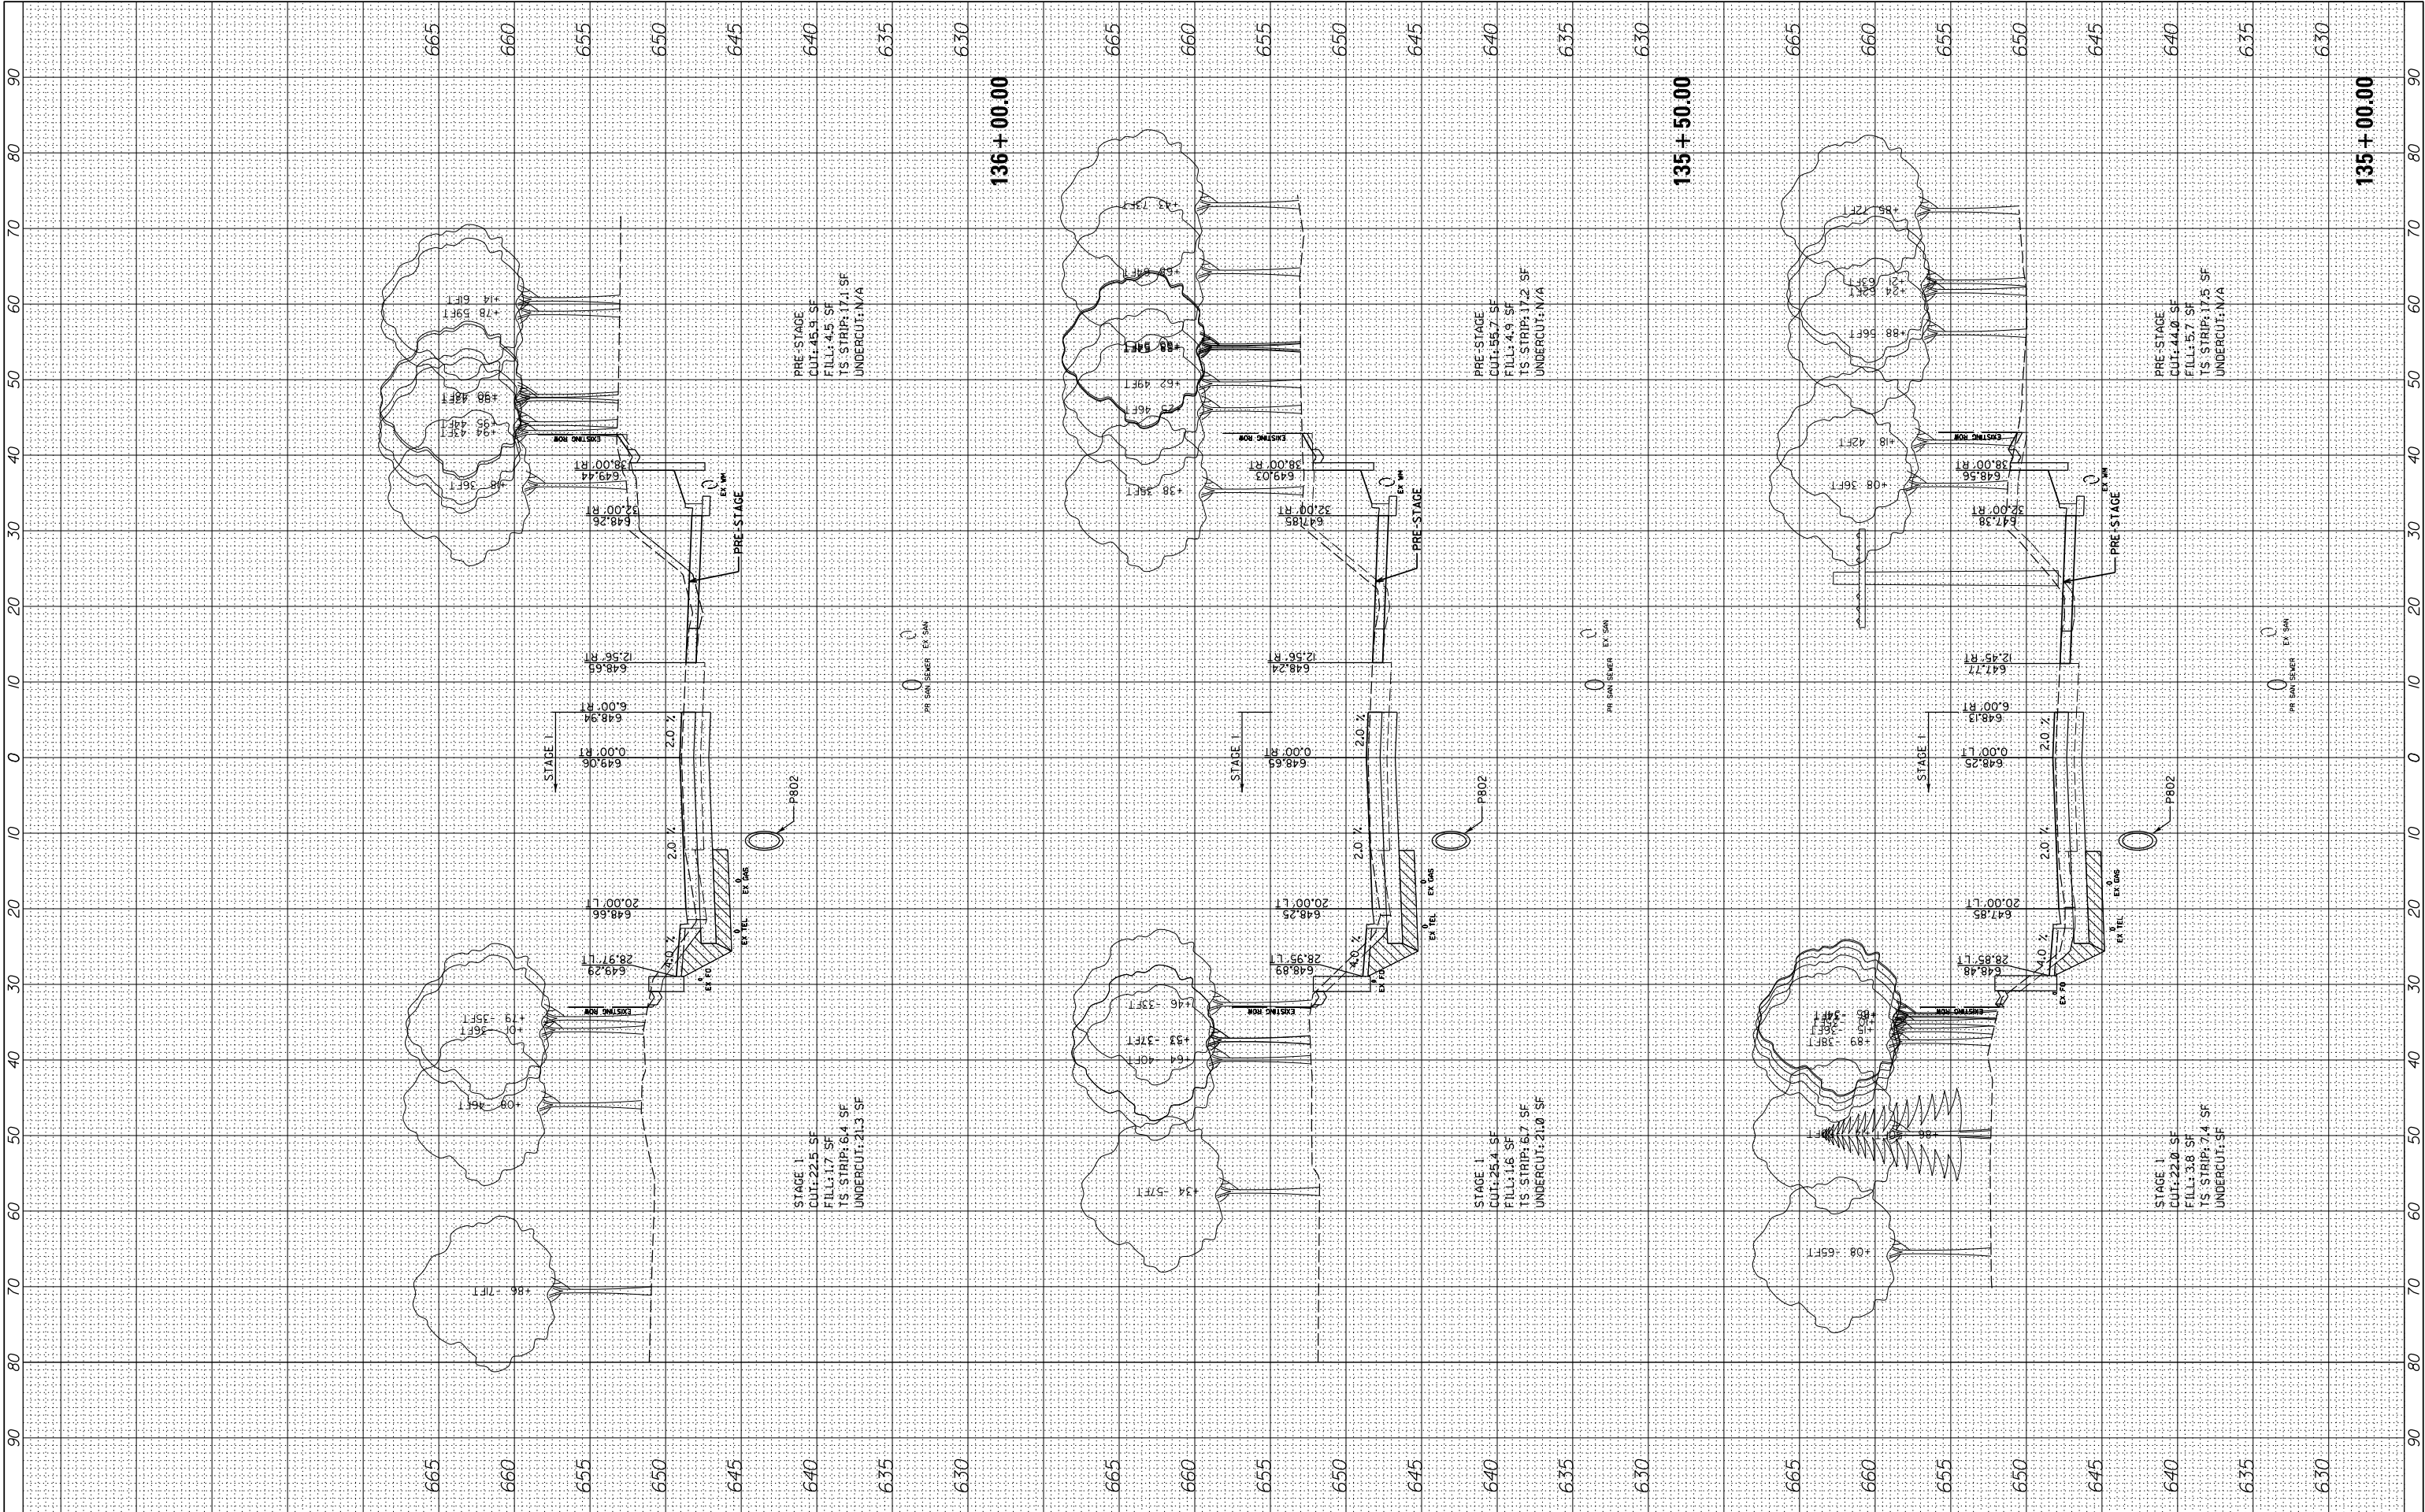

FILE NAME =	USER NAME = cward	DESIGNED -	REVISED -
N:\L\CDOT\190304\0003A\Civil\XS-MOT-Year2-PreStage-Stage1-190304\0003A.SHT		DRAWN -	REVISED -
PLOT SCALE = 10'		CHECKED -	REVISED -
Default	PLOT DATE = 8/14/2026	DATE -	REVISED -

STATE OF ILLINOIS
DEPARTMENT OF TRANSPORTATION


DEERFIELD ROAD RECONSTRUCTION
MOT CROSS SECTIONS YEAR 2 PRESTAGE & STAGE 1

SCALE: SHEET OF SHEETS STA. 135+00.00 TO STA.136+00.00

F.A. RTE.	SECTION	COUNTY	TOTAL SHEETS	SHEET NO.
I257	I5-00038-07-WR	LAKE	1090	906
CONTRACT NO. 6IK62				
ILLINOIS FED. AID PROJECT				

FINAL SURVEY NOTE BOOK NO.	SURVEYED PLOTTED TEMPLATE AREAS CHECKED	BY	DATE


ORIGINAL SURVEY NOTE BOOK NO.	SURVEYED PLOTTED TEMPLATE AREAS CHECKED	BY	DATE

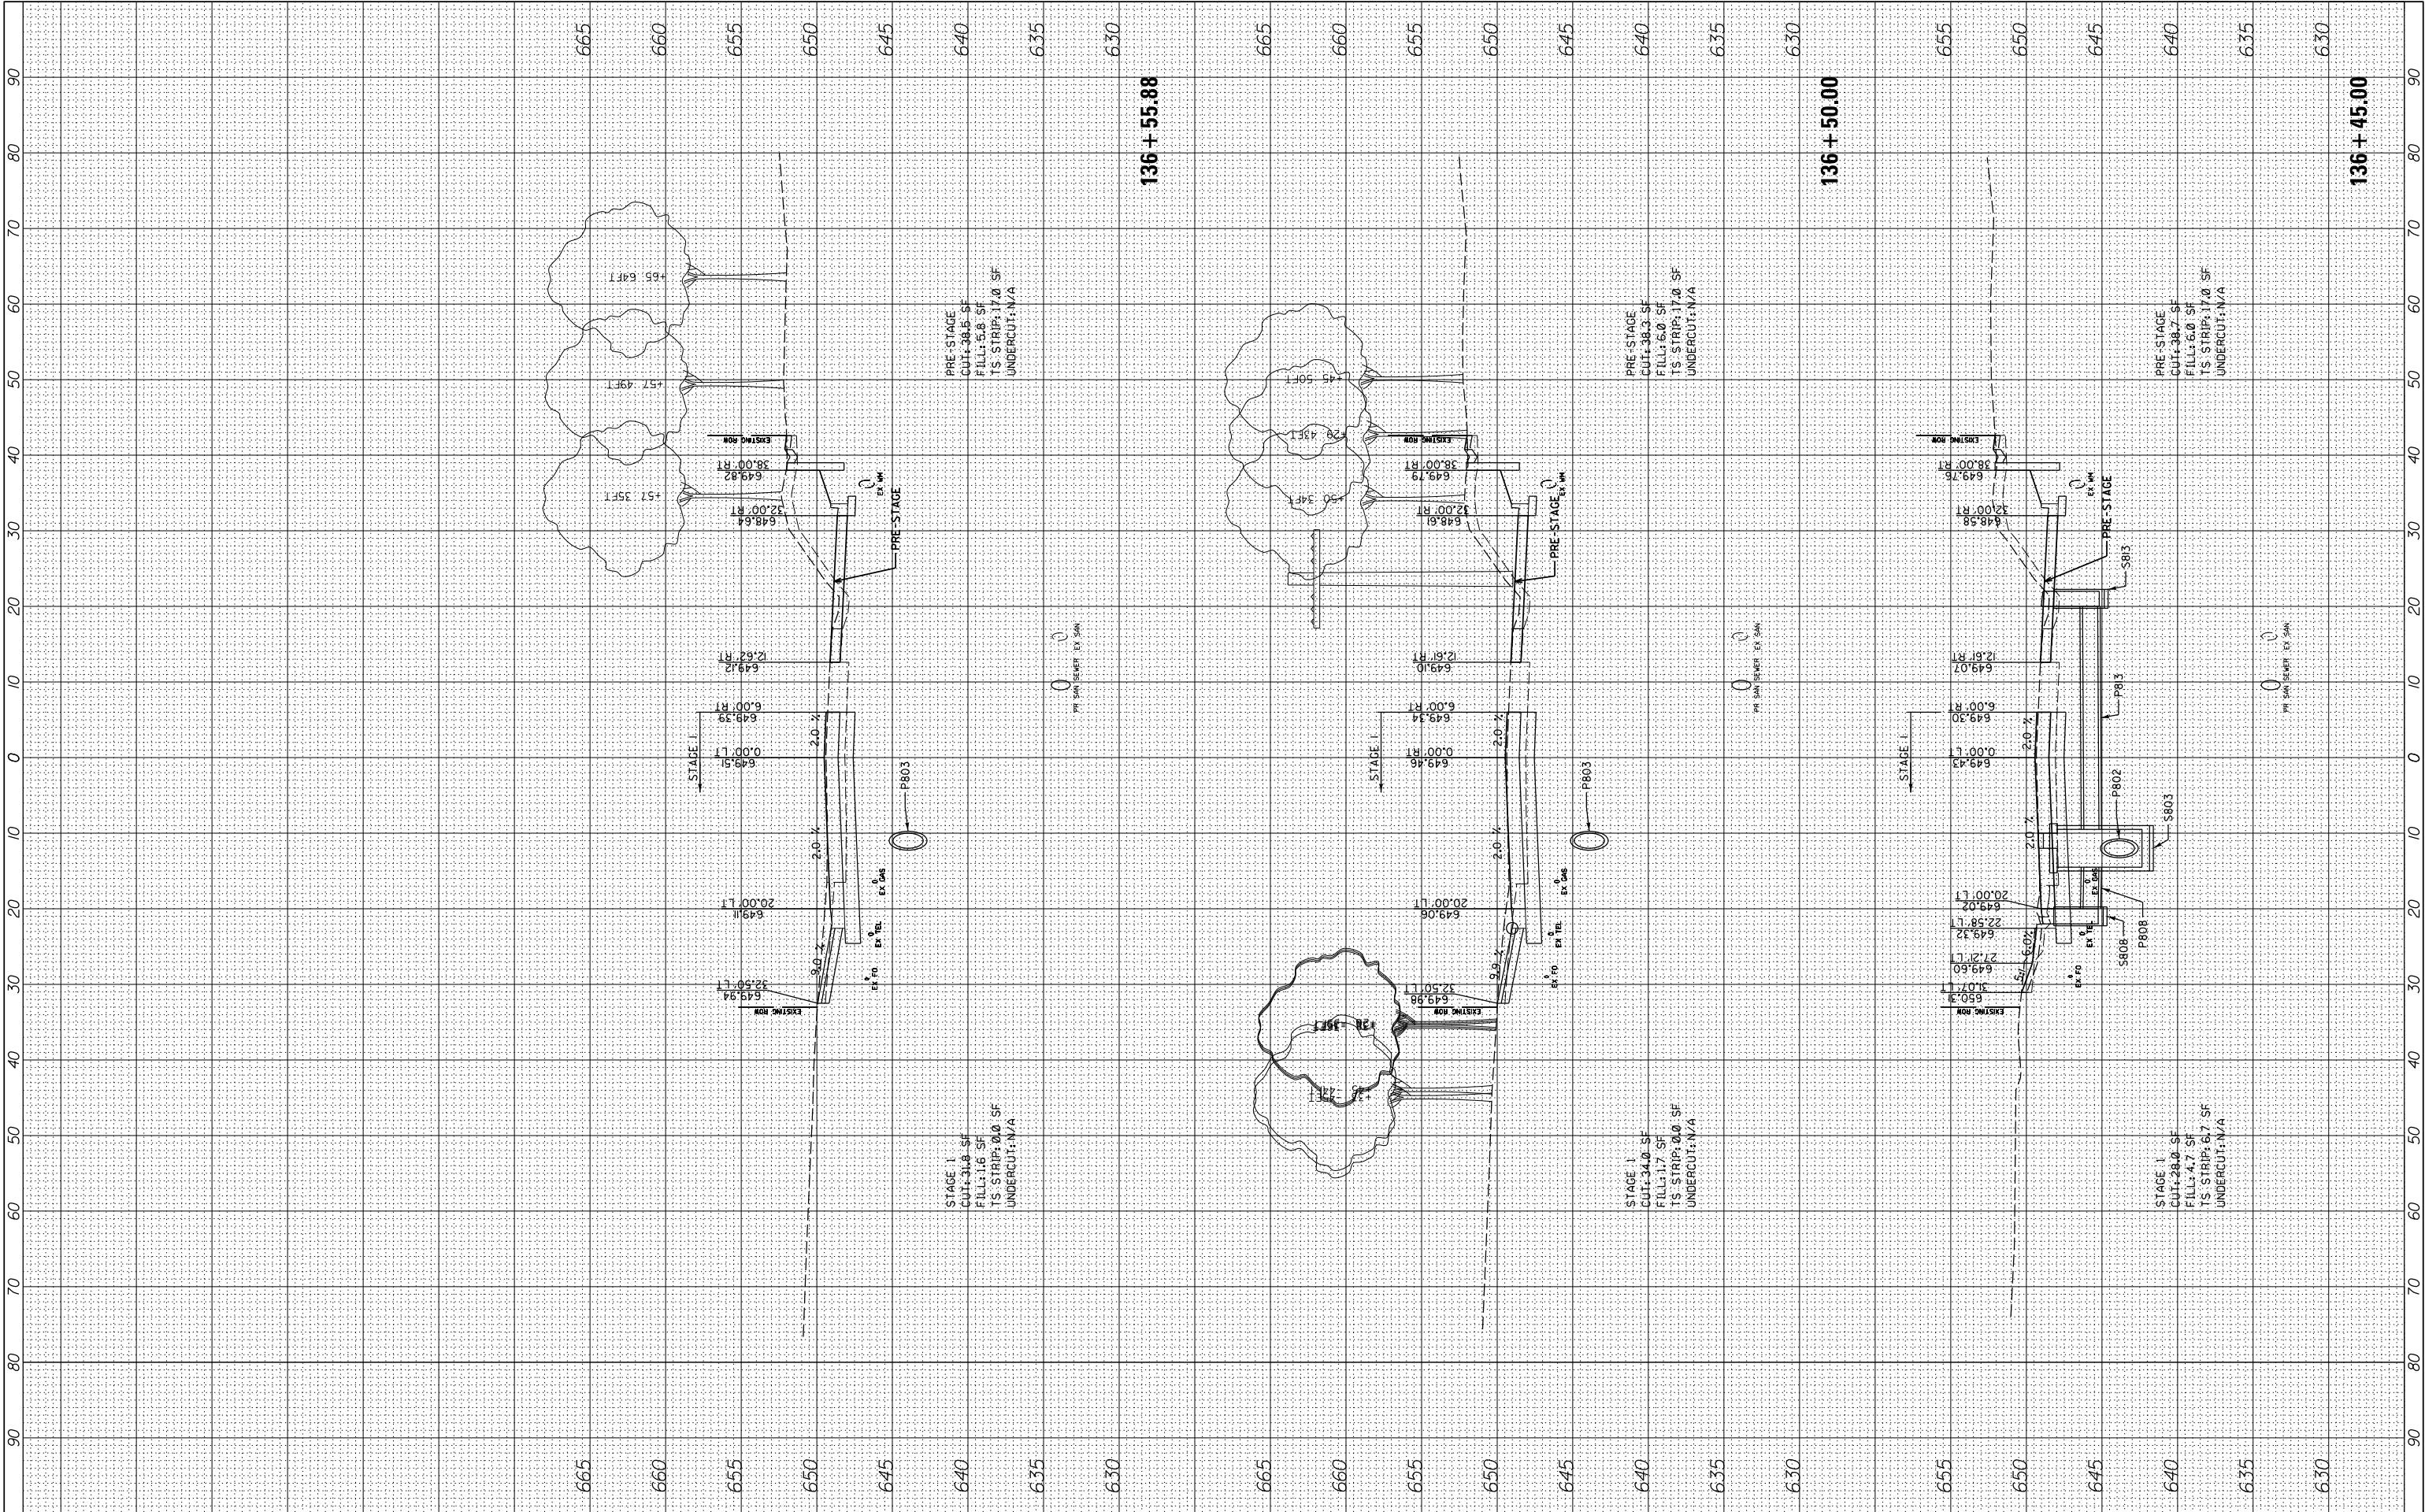

FILE NAME =	USER NAME = cward	DESIGNED -	REVISED -	STATE OF ILLINOIS DEPARTMENT OF TRANSPORTATION				DEERFIELD ROAD RECONSTRUCTION MOT CROSS SECTIONS YEAR 2 PRESTAGE & STAGE 1				F.A. RTE.	SECTION	COUNTY	TOTAL SHEETS	SHEET NO.
N:\L\CDOT\190304.0003A\Civil\XS-MOT-Year2-PreStage-Stage1-190304.0003A.SHT		DRAWN -	REVISED -									I257	I5-00038-07-WR	LAKE	1090	907
Default	PLOT SCALE = 10'	CHECKED -	REVISED -									CONTRACT NO. 6IK62				
	PLOT DATE = 8/14/2026	DATE -	REVISED -									ILLINOIS FED. AID PROJECT				
				SCALE:				SHEET OF SHEETS				STA. 136+45.00 TO STA. 136+55.88				

FINAL SURVEY NO.	SURVEYED PLOTTED NOTE BOOK AREAS CHECKED	BY	DATE

ORIGINAL SURVEY NO.	SURVEYED PLOTTED NOTE BOOK AREAS CHECKED	BY	DATE

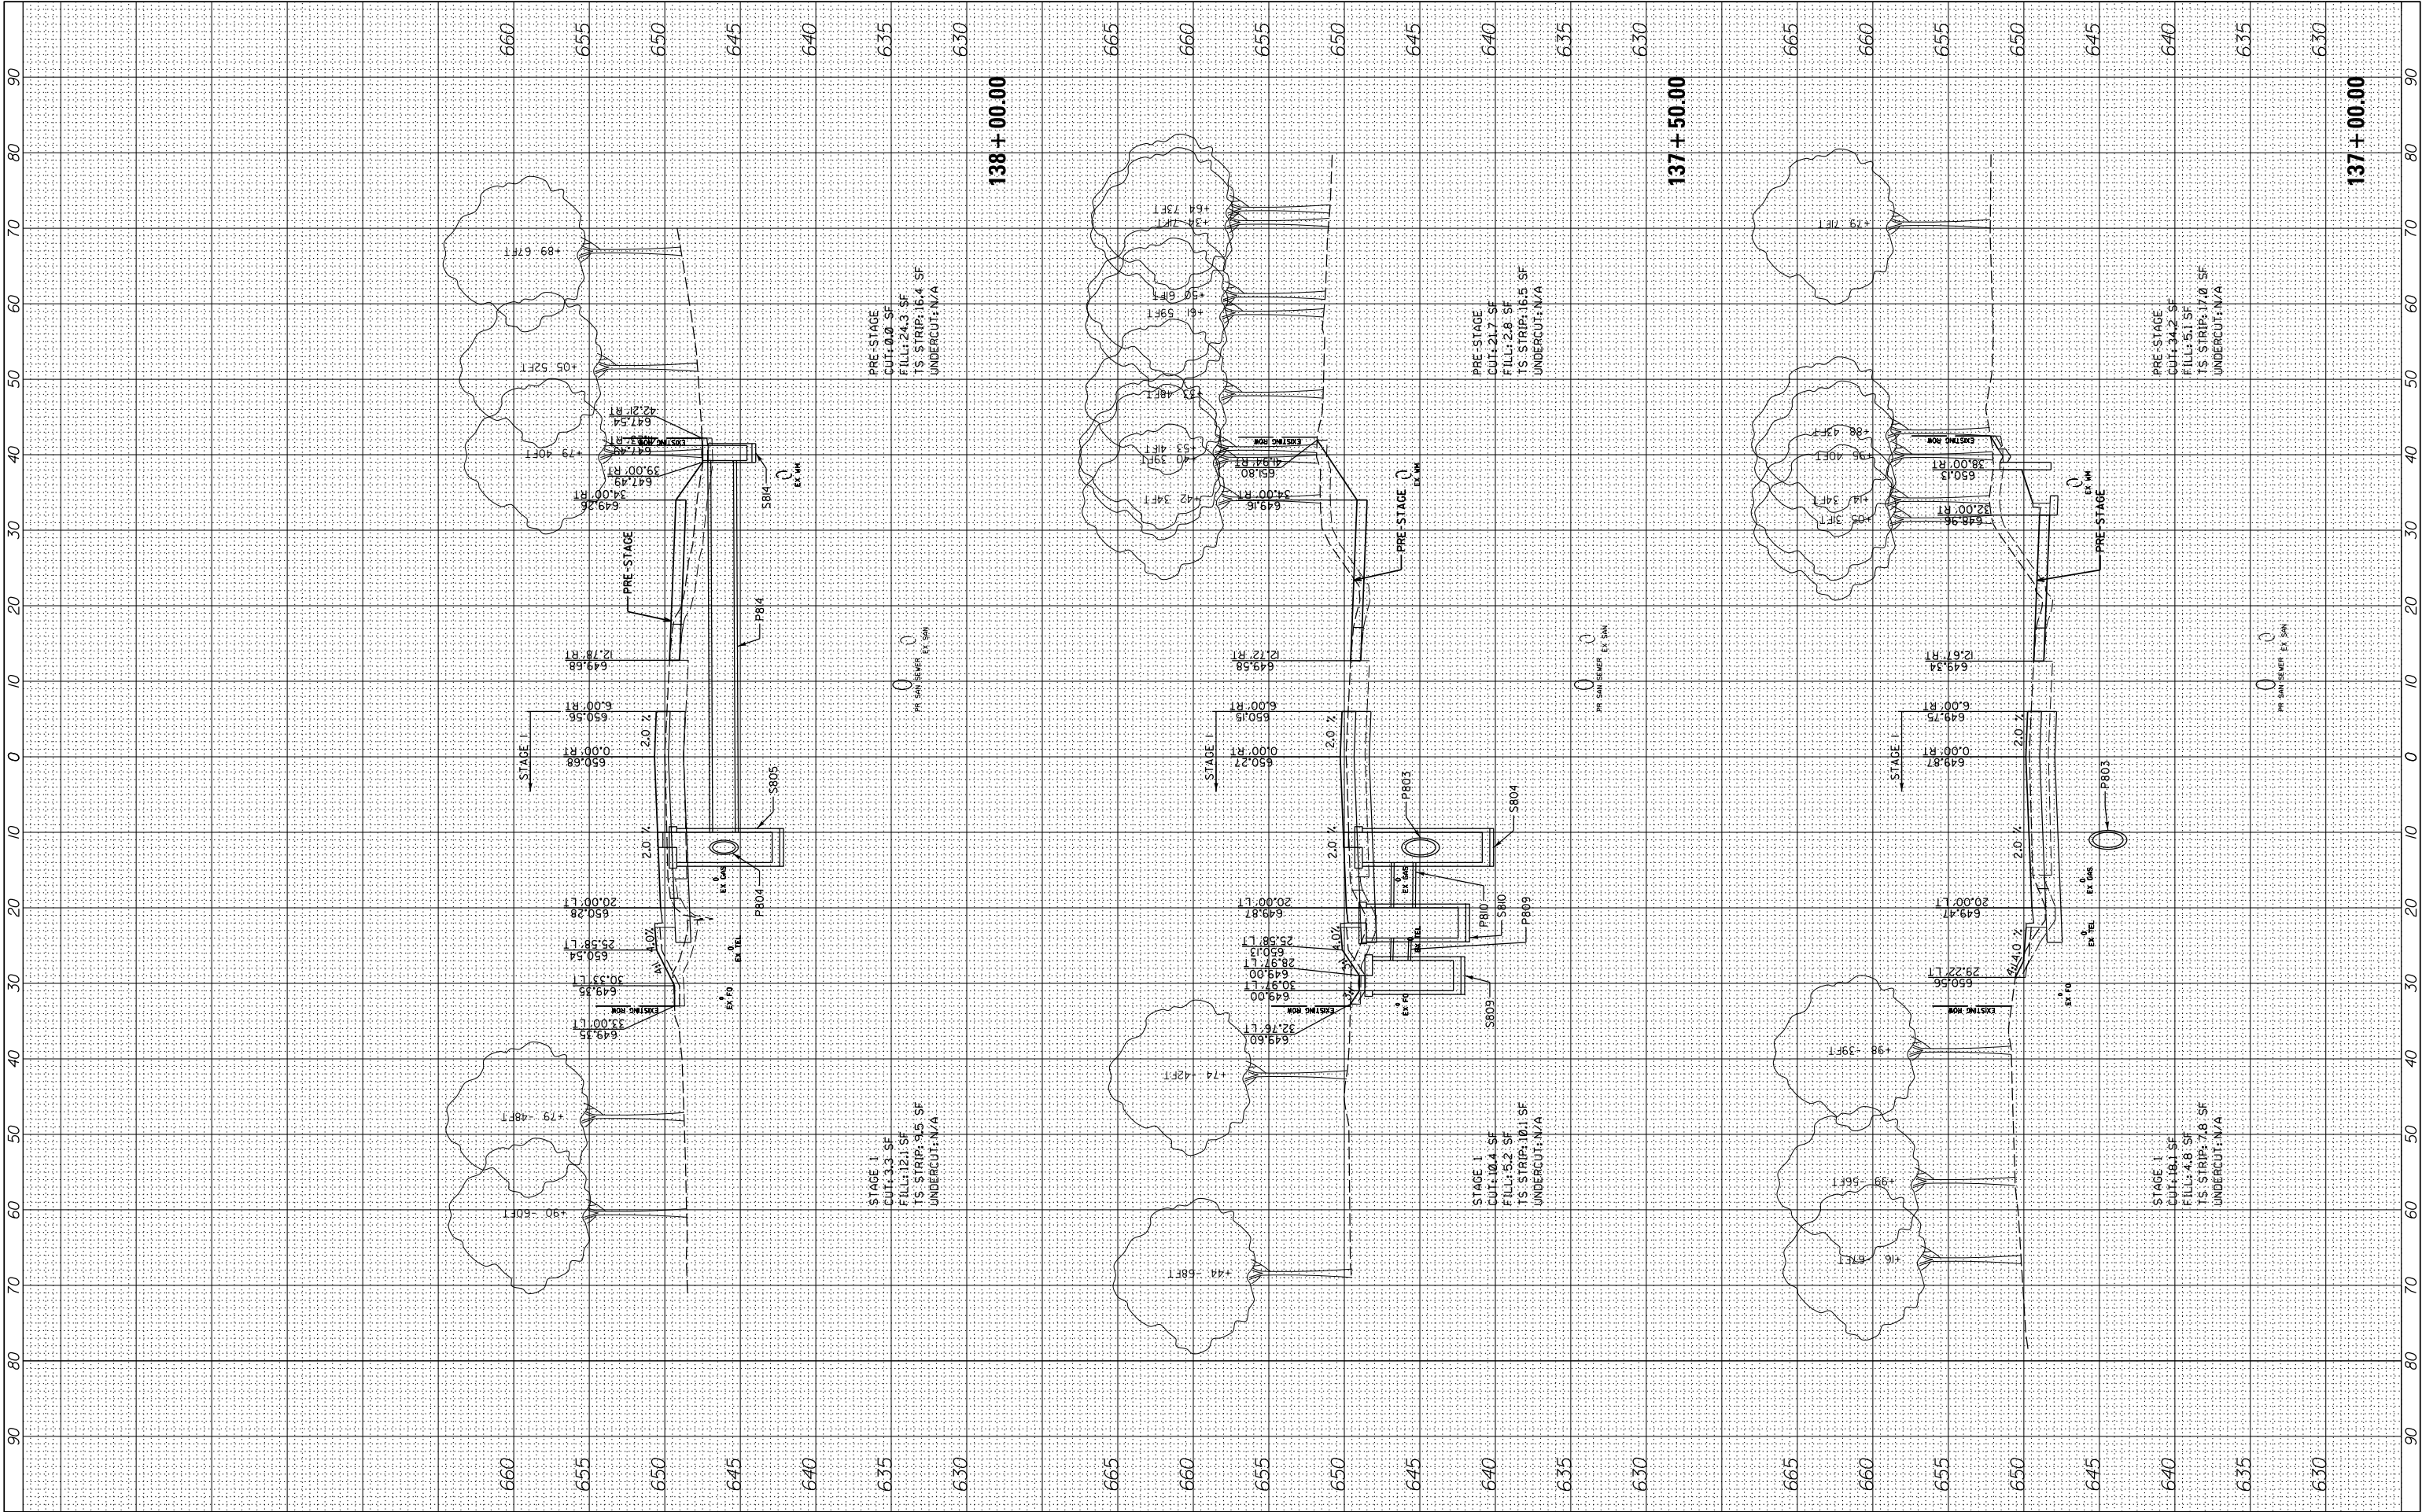


FILE NAME = N:\L\DOT\190304.0003A\Civil\XS-MOT-Year2-PreStage-Stage1-190304.0003A.SHT Default	USER NAME = cward PLOT SCALE = 10' PLOT DATE = 8/14/2026	DESIGNED -	REVISED -
		DRAWN -	REVISED -
		CHECKED -	REVISED -
		DATE -	REVISED -

STATE OF ILLINOIS
DEPARTMENT OF TRANSPORTATION

DEERFIELD ROAD RECONSTRUCTION MOT CROSS SECTIONS YEAR 2 PRESTAGE & STAGE 1				F.A. RTE.	SECTION	COUNTY	TOTAL SHEETS	SHEET NO.
SCALE: SHEET OF SHEETS STA. 137+00.00 TO STA.138+00.00				I257	I5-00038-07-WR	LAKE	1090	908
				CONTRACT NO. 6IK62				
				ILLINOIS FED. AID PROJECT				

FINAL SURVEY NO.	SURVEYED PLOTTED NOTE BOOK AREAS CHECKED	BY	DATE


ORIGINAL SURVEY NO.	SURVEYED PLOTTED NOTE BOOK AREAS CHECKED	BY	DATE

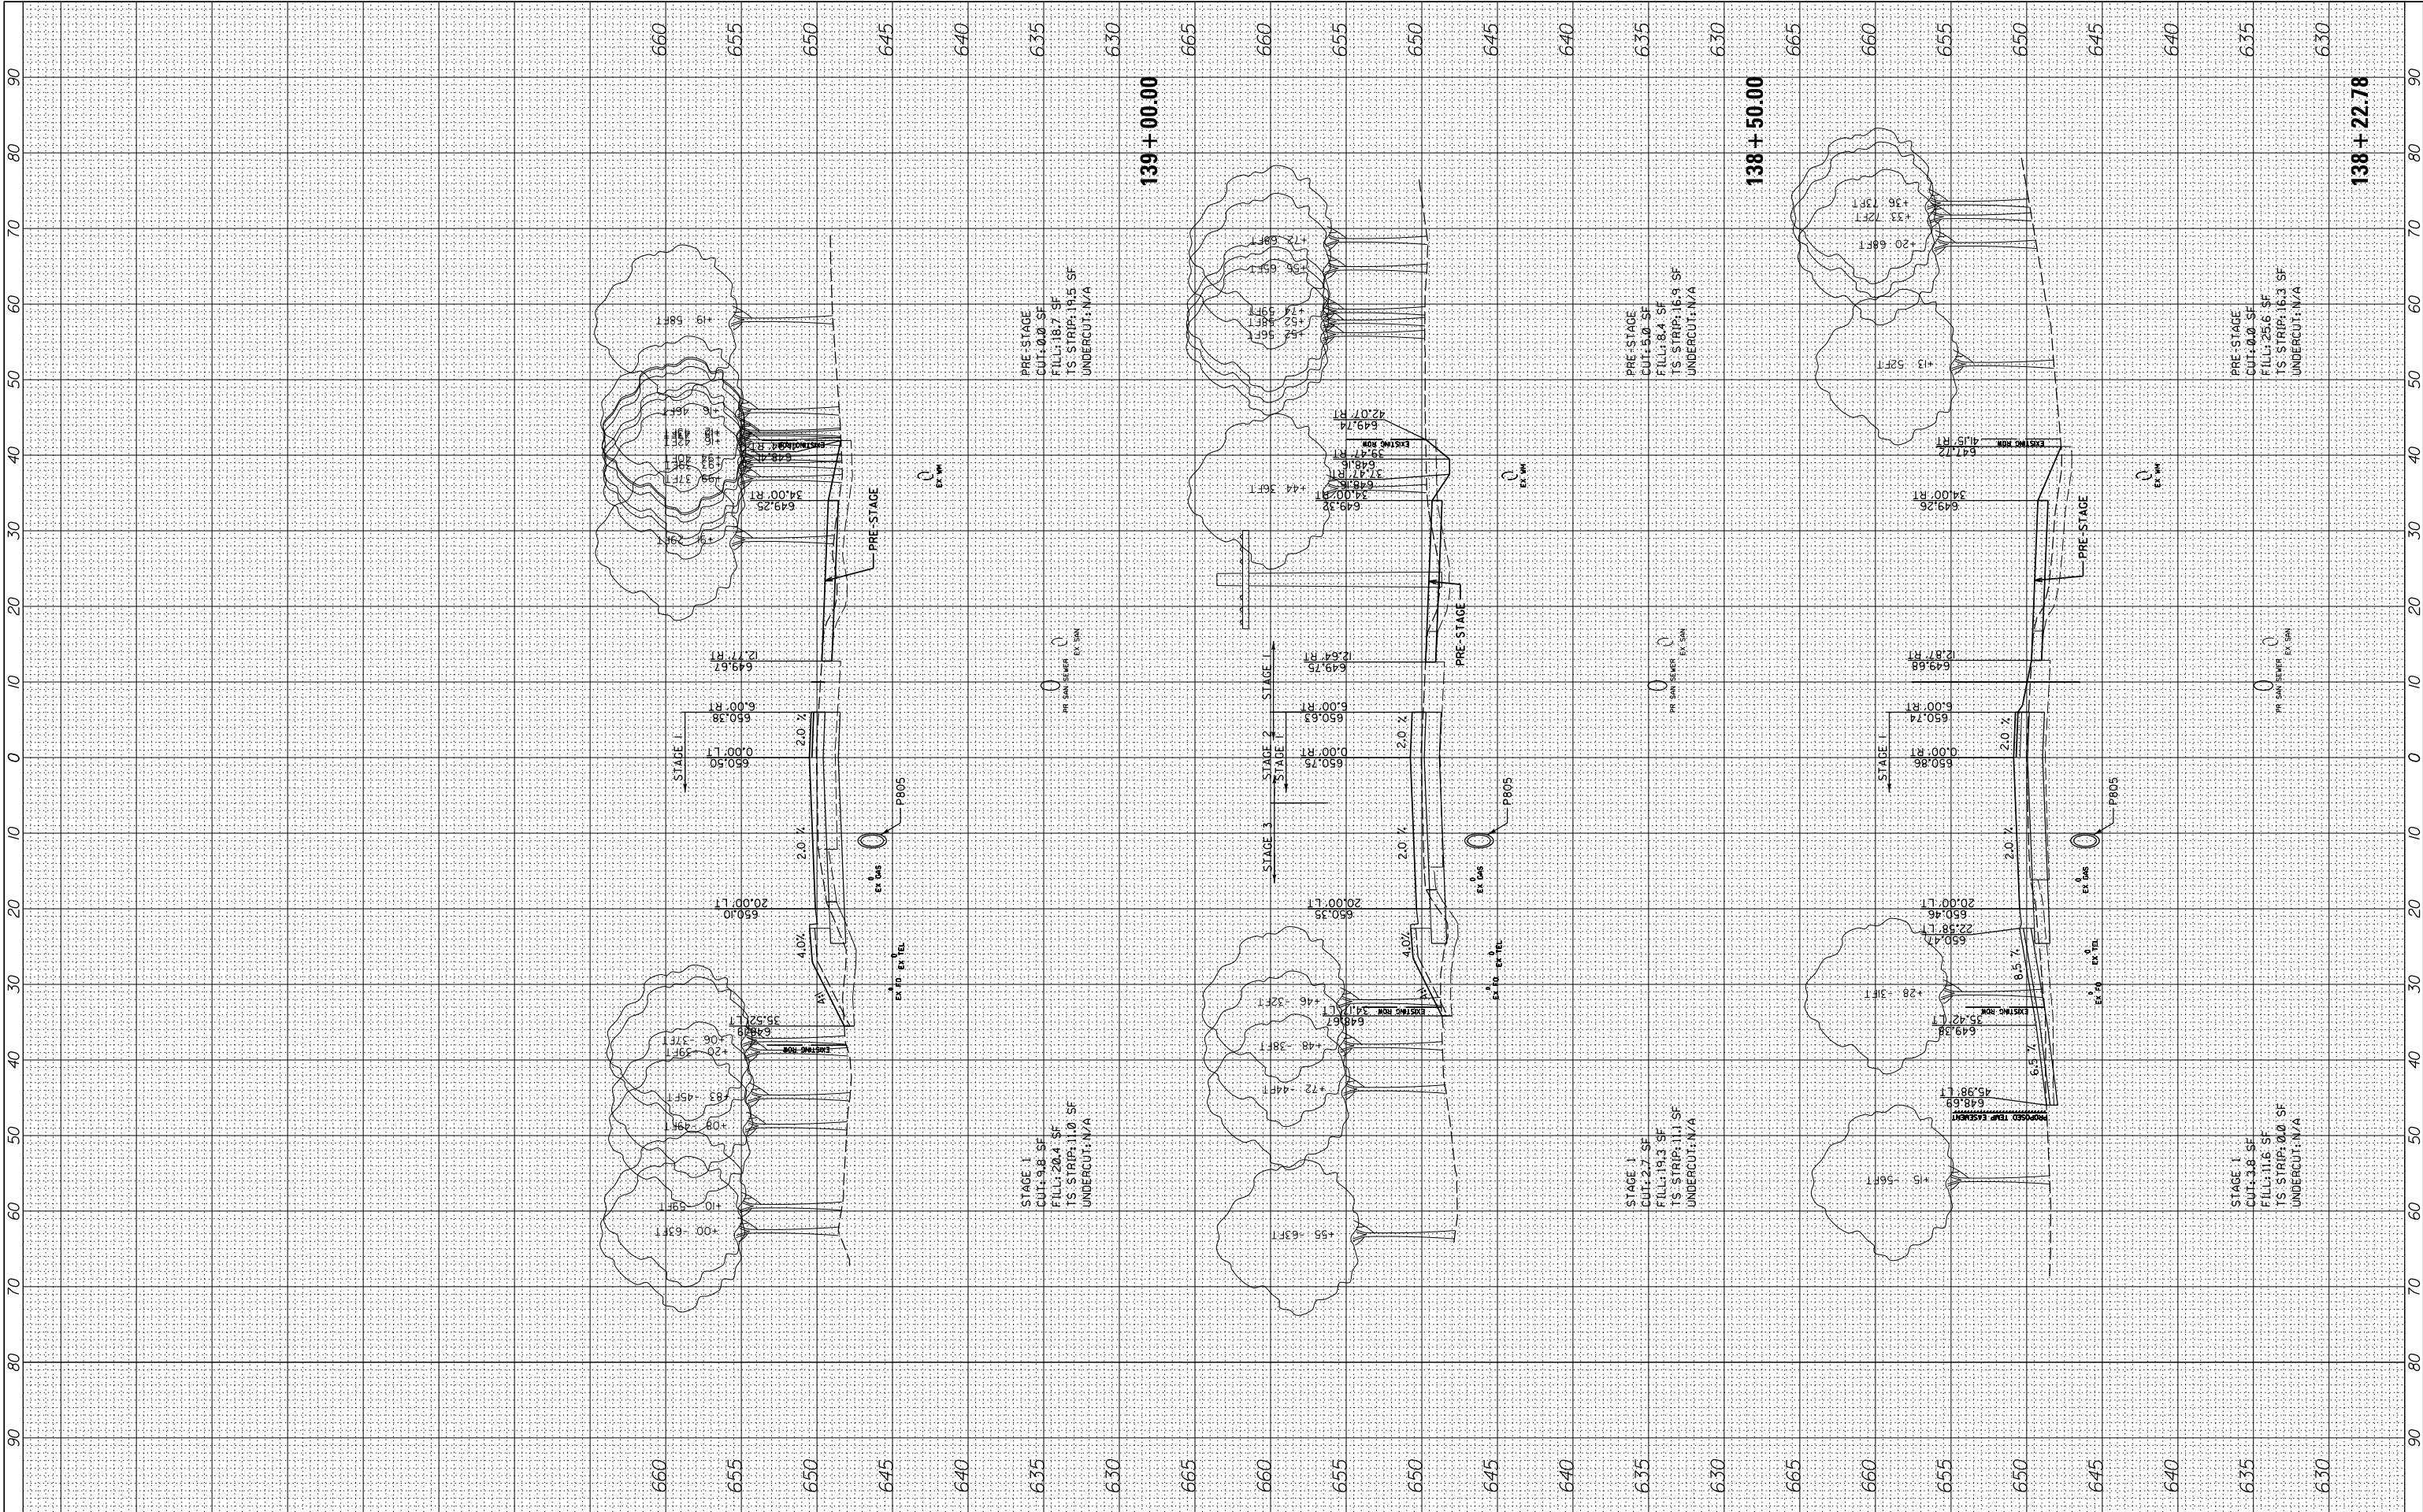

FILE NAME =	USER NAME = cward	DESIGNED -	REVISED -	STATE OF ILLINOIS DEPARTMENT OF TRANSPORTATION	DEERFIELD ROAD RECONSTRUCTION MOT CROSS SECTIONS YEAR 2 PRESTAGE & STAGE 1				F.A. RTE.	SECTION	COUNTY	TOTAL SHEETS	SHEET NO.
N:\L\CDOT\190304.0003A\Civil\XS-MOT-Year2-PreStage-Stage1-190304.0003A.SHT		DRAWN -	REVISED -		1257	I5-00038-07-WR	LAKE	1090	909				
	PLOT SCALE = 10'	CHECKED -	REVISED -		CONTRACT NO. 6IK62								
Default	PLOT DATE = 8/14/2026	DATE -	REVISED -		SCALE:	SHEET	OF	SHEETS	STA. 138+22.78	TO STA.139+00.00	ILLINOIS FED. AID PROJECT		


FINAL SURVEY NOTE BOOK NO.	SURVEYED PLOTTED TEMPLATE AREAS CHECKED	BY	DATE

ORIGINAL SURVEY NOTE BOOK NO.	SURVEYED PLOTTED TEMPLATE AREAS CHECKED	BY	DATE

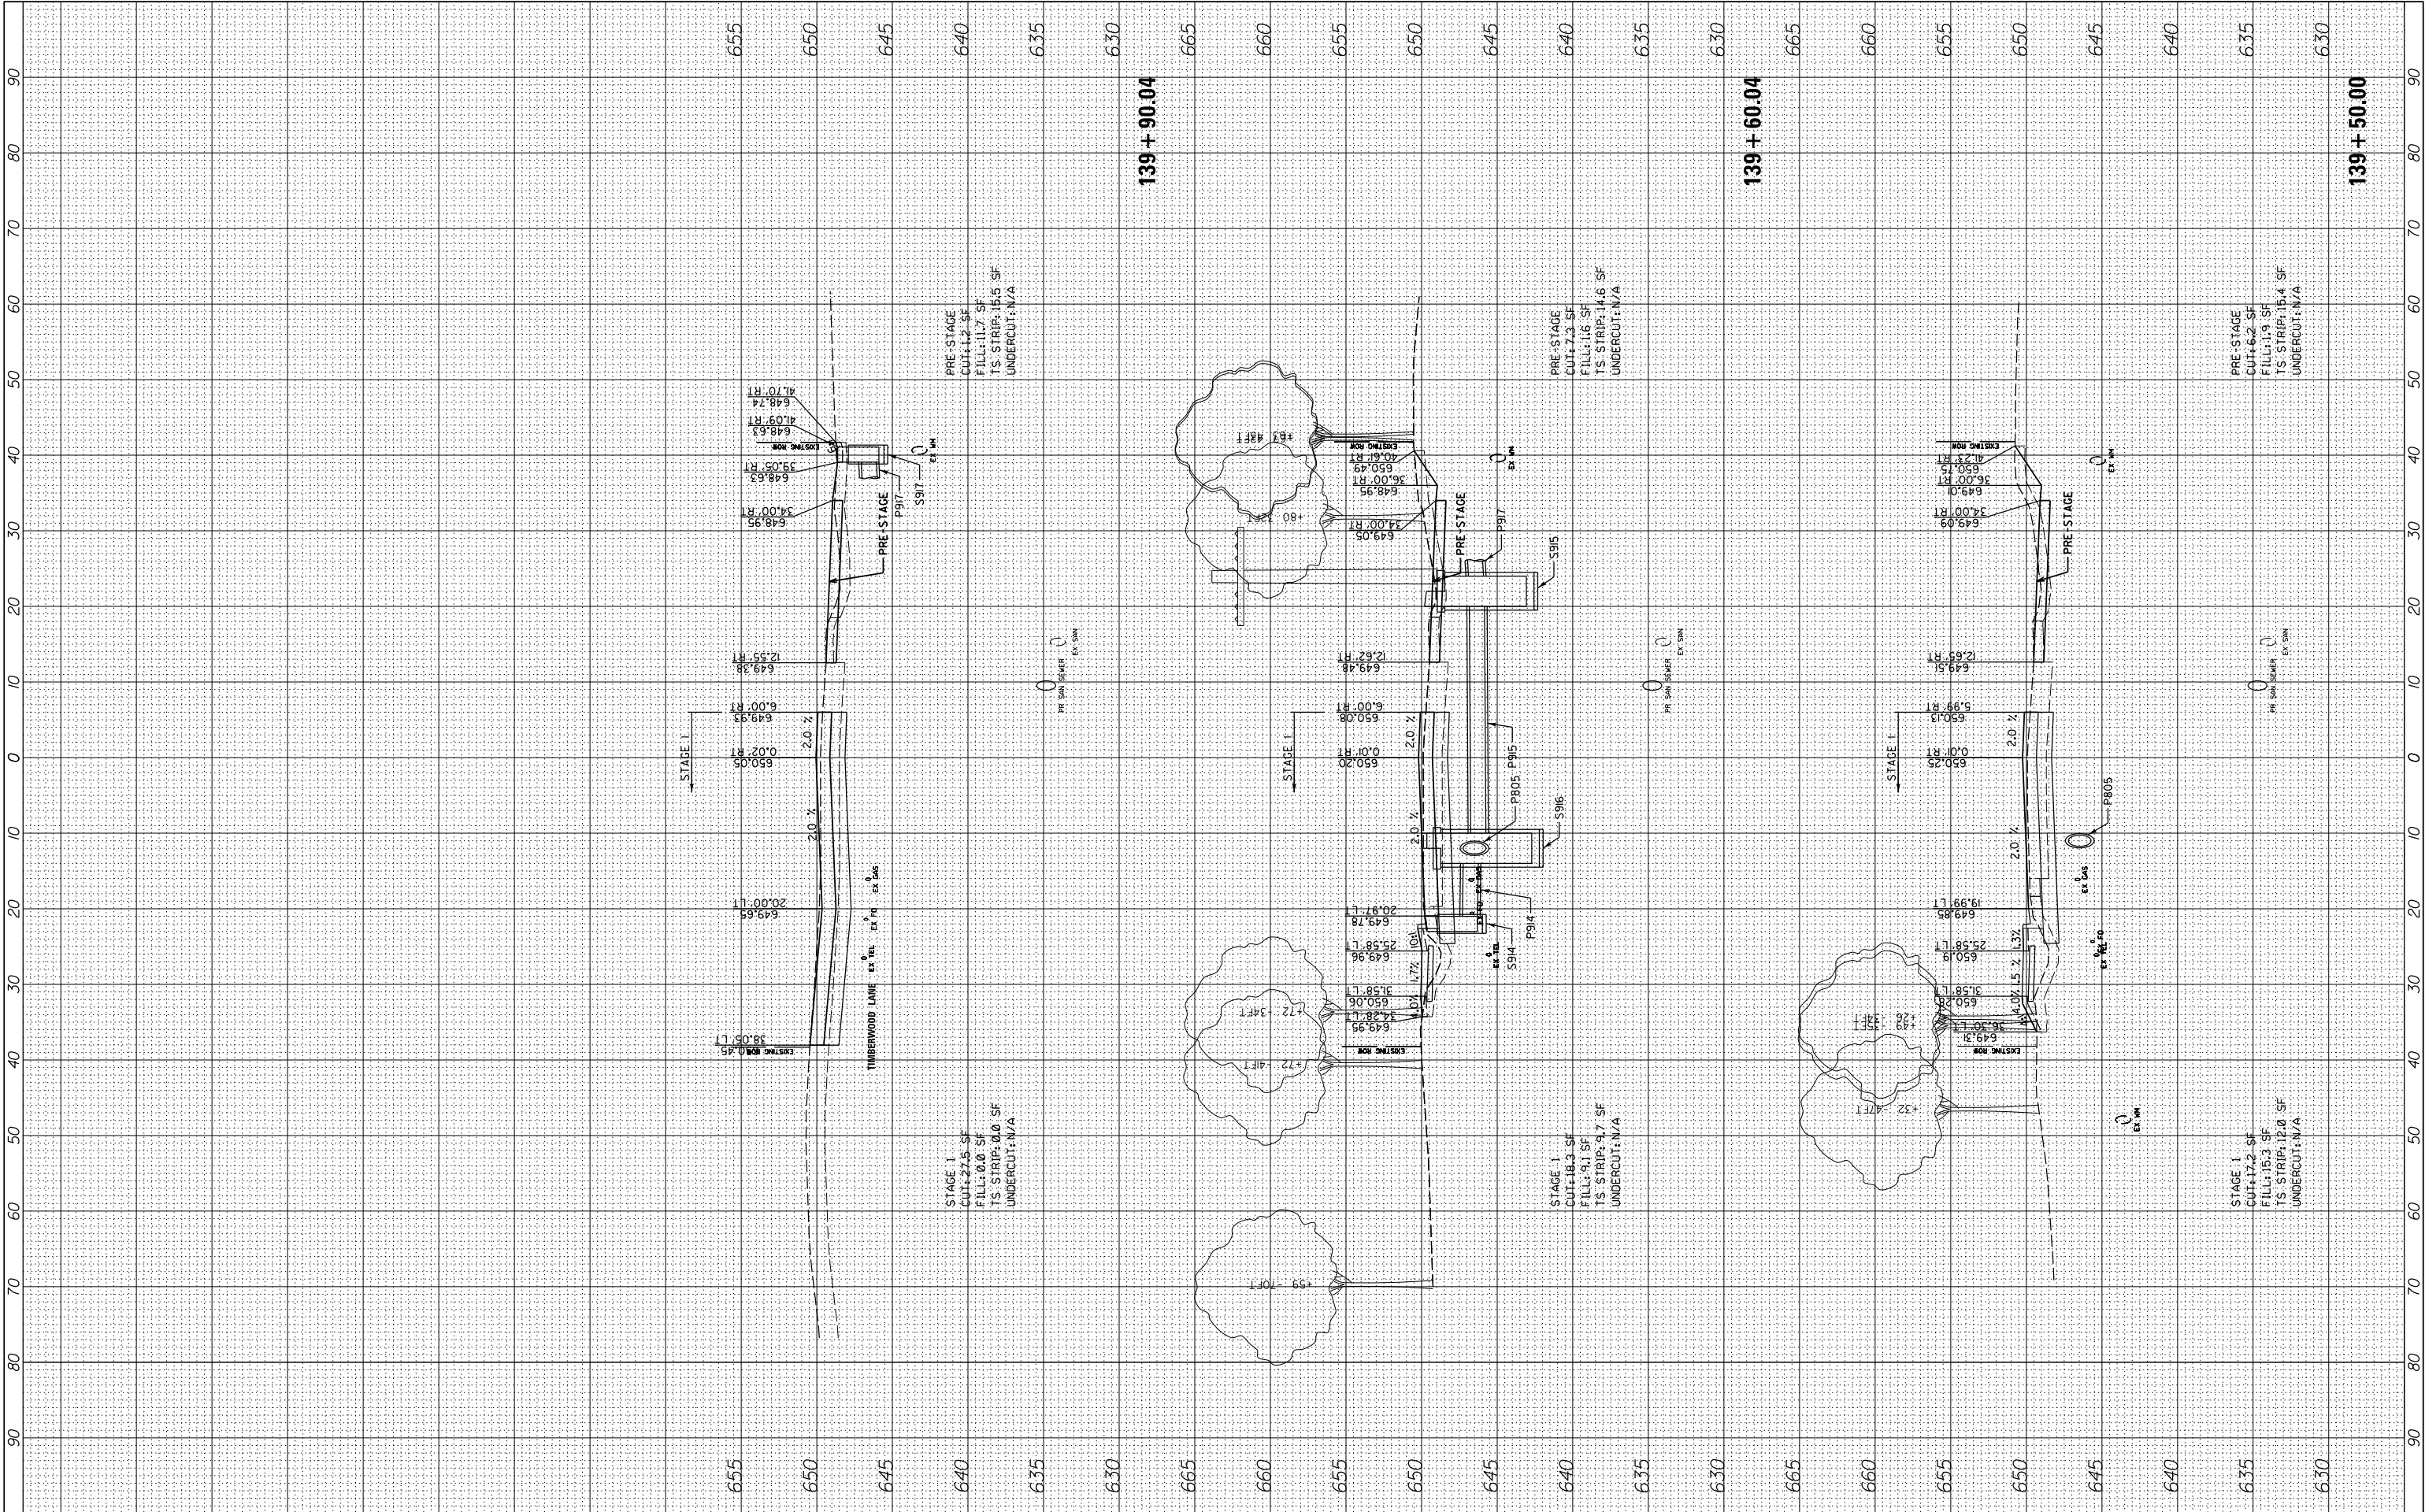

FILE NAME =	USER NAME = cward	DESIGNED -	REVISED -	STATE OF ILLINOIS DEPARTMENT OF TRANSPORTATION	DEERFIELD ROAD RECONSTRUCTION MOT CROSS SECTIONS YEAR 2 PRESTAGE & STAGE 1				F.A. RTE.	SECTION	COUNTY	TOTAL SHEETS	SHEET NO.
N:\L\CDOT\190304.0003A\Civil\XS-MOT-Year2-PreStage-Stage1-190304.0003A.SHT		DRAWN -	REVISED -		I257	I5-00038-07-WR	LAKE	1090	910				
PLOT SCALE = 10'		CHECKED -	REVISED -		CONTRACT NO. 6IK62								
Default	PLOT DATE = 8/14/2026	DATE -	REVISED -		SCALE:	SHEET	OF	SHEETS	STA. 139+50.00	TO STA.139+90.04	ILLINOIS FED. AID PROJECT		


ORIGINAL SURVEY	SURVEYED _____	BY _____	DATE _____
	PLOTTED _____		
	TEMPLATE _____		
	AREAS _____		
NO. _____	AREAS CHECKED _____		

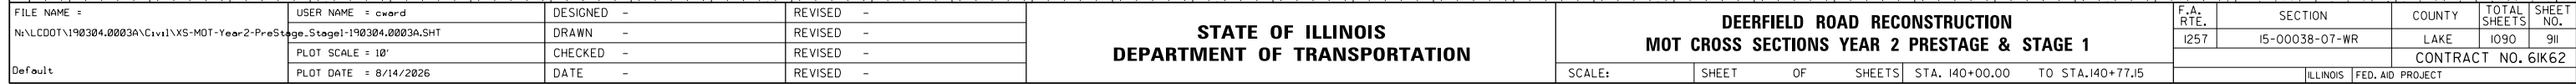

F.A. RTE.	SECTION	COUNTY	TOTAL SHEETS	SHEET NO.
1257	15-00038-07-WR	LAKE	1090	911
		CONTRACT NO. 61K62		
ILLINOIS		FED. AID PROJECT		


FINAL SURVEY NOTE BOOK NO.	SURVEYED PLOTTED TEMPLATE AREAS CHECKED	BY	DATE

ORIGINAL SURVEY NOTE BOOK NO.	SURVEYED PLOTTED TEMPLATE AREAS CHECKED	BY	DATE

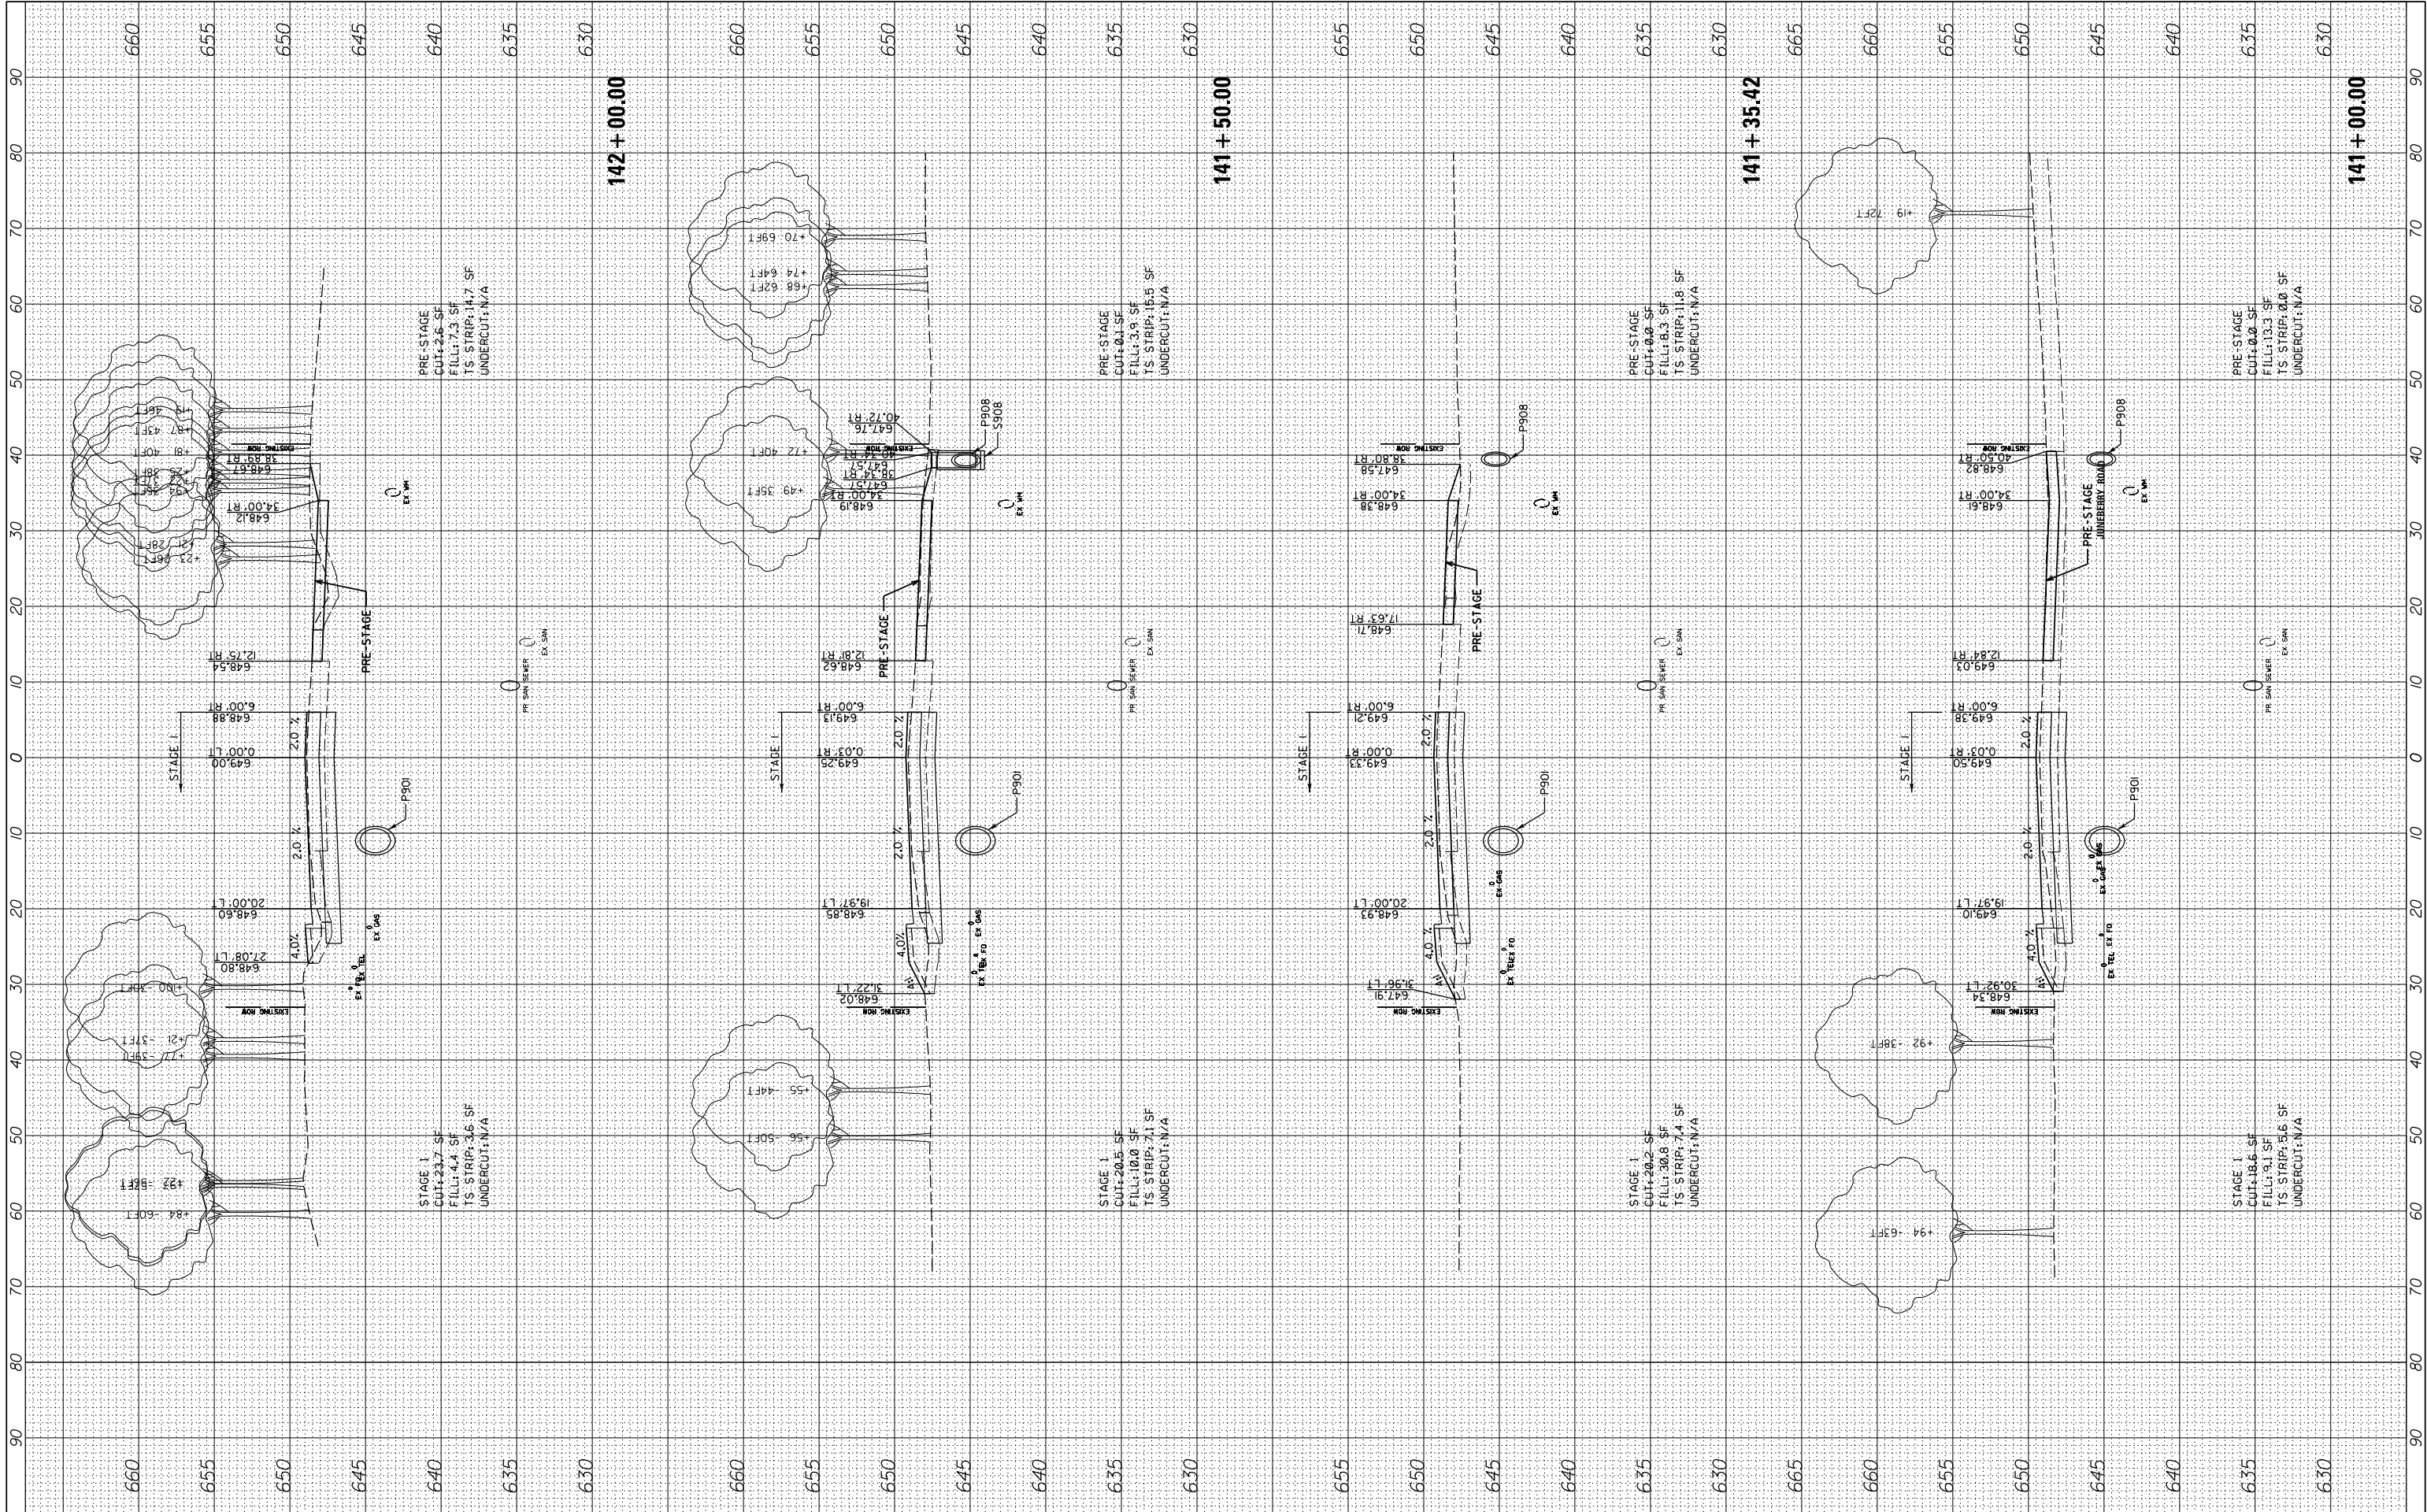

FILE NAME =	USER NAME = cward	DESIGNED -	REVISED -	STATE OF ILLINOIS DEPARTMENT OF TRANSPORTATION	DEERFIELD ROAD RECONSTRUCTION MOT CROSS SECTIONS YEAR 2 PRESTAGE & STAGE 1				F.A. RTE.	SECTION	COUNTY	TOTAL SHEETS	SHEET NO.
N:\L\CDOT\190304\0003A\Civil\XS-MOT-Year2-PreStage-Stage1-190304\0003A.SHT		DRAWN -	REVISED -		I257	I5-00038-07-WR	LAKE	1090	912				
PLOT SCALE = 10'		CHECKED -	REVISED -		CONTRACT NO. 6IK62								
Default	PLOT DATE = 8/14/2026	DATE -	REVISED -										
					SCALE:	SHEET	OF	SHEETS	STA. 141+00.00	TO STA. 142+00.00	ILLINOIS FED. AID PROJECT		


ORIGINAL SURVEY	SURVEYED _____	BY _____	DATE _____
	PLOTTED _____		
	TEMPLATE _____		
	AREAS _____		
	AREAS CHECKED _____		
	NO. _____		
NOTE BOOK			

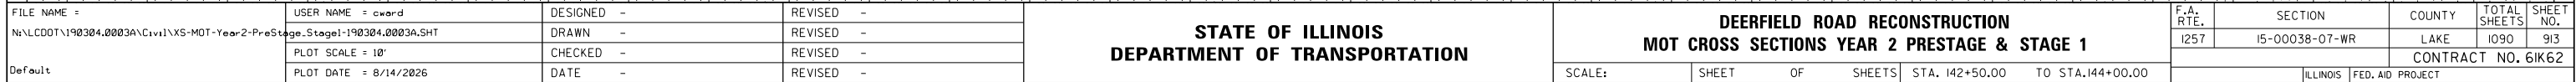

**DEERFIELD ROAD RECONSTRUCTION
MOT CROSS SECTIONS YEAR 2 PRESTAGE & STAGE 1**


F.A. RTE.	SECTION	COUNTY	TOTAL SHEETS	SHEET NO.
1257	15-00038-07-WR	LAKE	1090	913
		CONTRACT NO. 61K62		
ILLINOIS		FED. AID PROJECT		

ORIGINAL SURVEY	SURVEYED _____	BY _____	DATE _____
	PLOTTED _____		
	TEMPLATE _____		
	AREAS _____		
NO. _____	AREAS CHECKED _____		

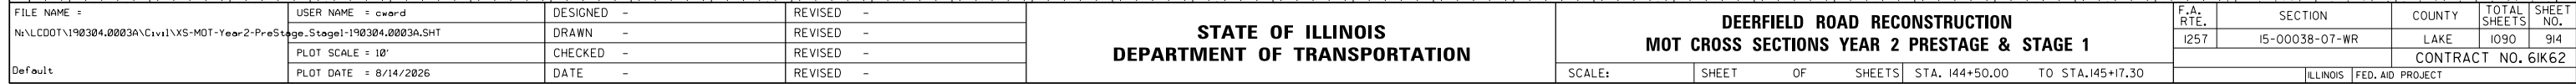

FINAL SURVEY	SURVEYED PLOTTED NOTE BOOK	BY	DATE
NO.	AREAS CHECKED		


ORIGINAL SURVEY	SURVEYED PLOTTED NOTE BOOK	BY	DATE
NO.	AREAS CHECKED		

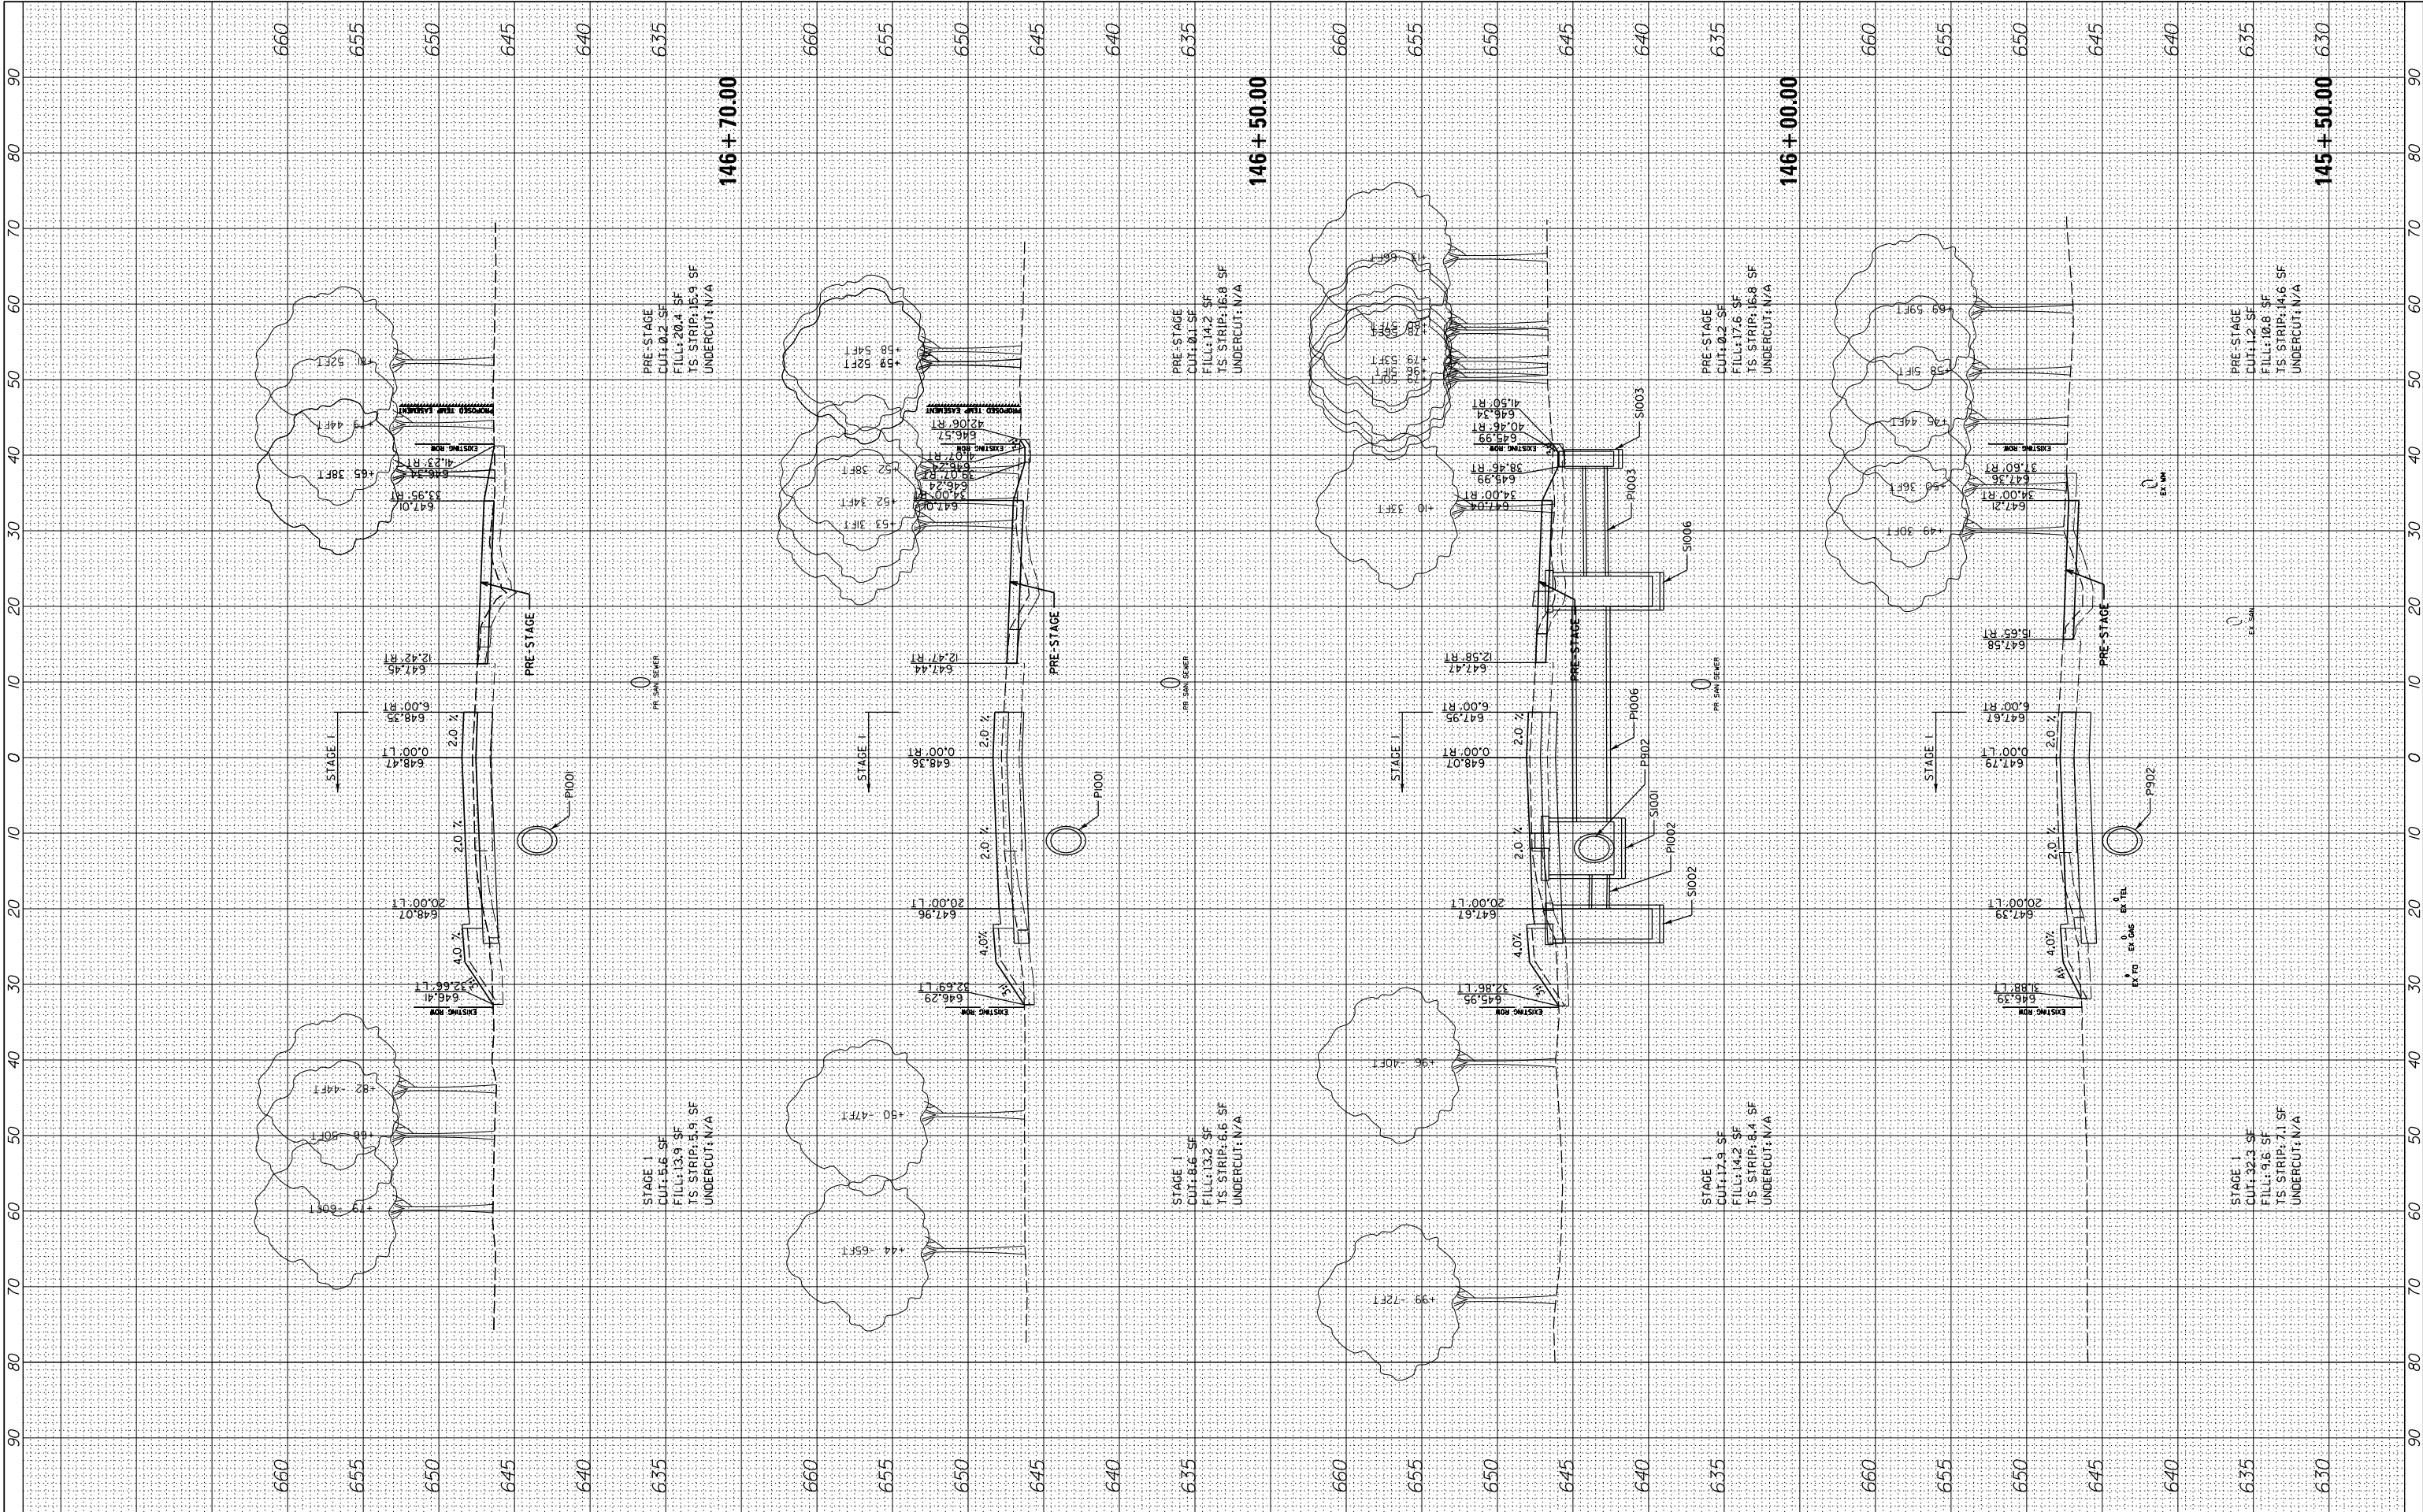

FILE NAME =	USER NAME = cward	DESIGNED -	REVISED -
N:\L\CDOT\190304.0003A\Civil\XS-MOT-Year2-PreStage-Stage1-190304.0003A.SHT		DRAWN -	REVISED -
PLOT SCALE = 10'		CHECKED -	REVISED -
PLOT DATE = 8/14/2026		DATE -	REVISED -

STATE OF ILLINOIS DEPARTMENT OF TRANSPORTATION		DEERFIELD ROAD RECONSTRUCTION MOT CROSS SECTIONS YEAR 2 PRESTAGE & STAGE 1		F.A. RTE.	SECTION	COUNTY	TOTAL SHEETS	SHEET NO.
		SCALE:		I257	I5-00038-07-WR	LAKE	1090	915
		SHEET OF SHEETS		CONTRACT NO. 6IK62				
		STA. 145+50.00 TO STA. 146+70.00		ILLINOIS FED. AID PROJECT				


ORIGINAL SURVEY	SURVEYED _____	BY _____	DATE _____
	PLOTTED _____		
	TEMPLATE _____		
	AREAS _____		
NO. _____	AREAS CHECKED _____		

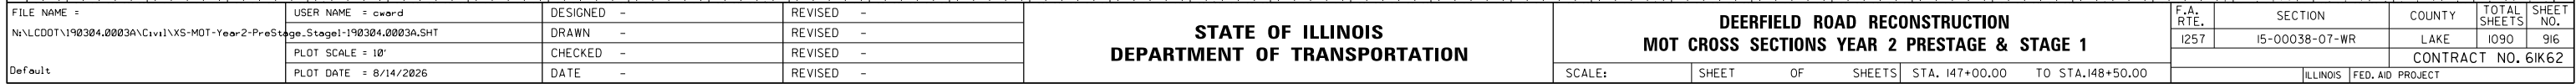

**DEERFIELD ROAD RECONSTRUCTION
MOT CROSS SECTIONS YEAR 2 PRESTAGE & STAGE 1**

F.A. RTE.	SECTION	COUNTY	TOTAL SHEETS	SHEET NO.
1257	15-00038-07-WR	LAKE	1090	916
		CONTRACT NO. 61K62		
ILLINOIS		FED. AID PROJECT		


ORIGINAL SURVEY		BY	DATE
NOTE BOOK	SURVEYED		
	PLOTTED		
	TEMPLATE		
	AREAS		
	AREAS CHECKED		

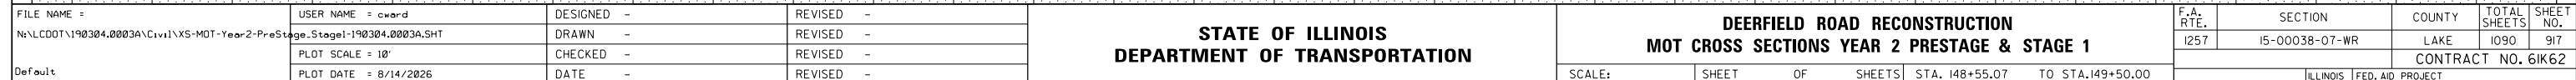

F.A. RTE.	SECTION	COUNTY	TOTAL SHEETS	SHEET NO.
I257	15-00038-07-WR	LAKE	1090	917
		CONTRACT NO. 61K62		
ILLINOIS		FED. AID PROJECT		

FINAL SURVEY	SURVEYED	BY	DATE
NO.	NO.		
NO.	NO.		
NO.	NO.		
NO.	NO.		

ORIGINAL SURVEY	SURVEYED	BY	DATE
NO.	NO.		
NO.	NO.		
NO.	NO.		
NO.	NO.		

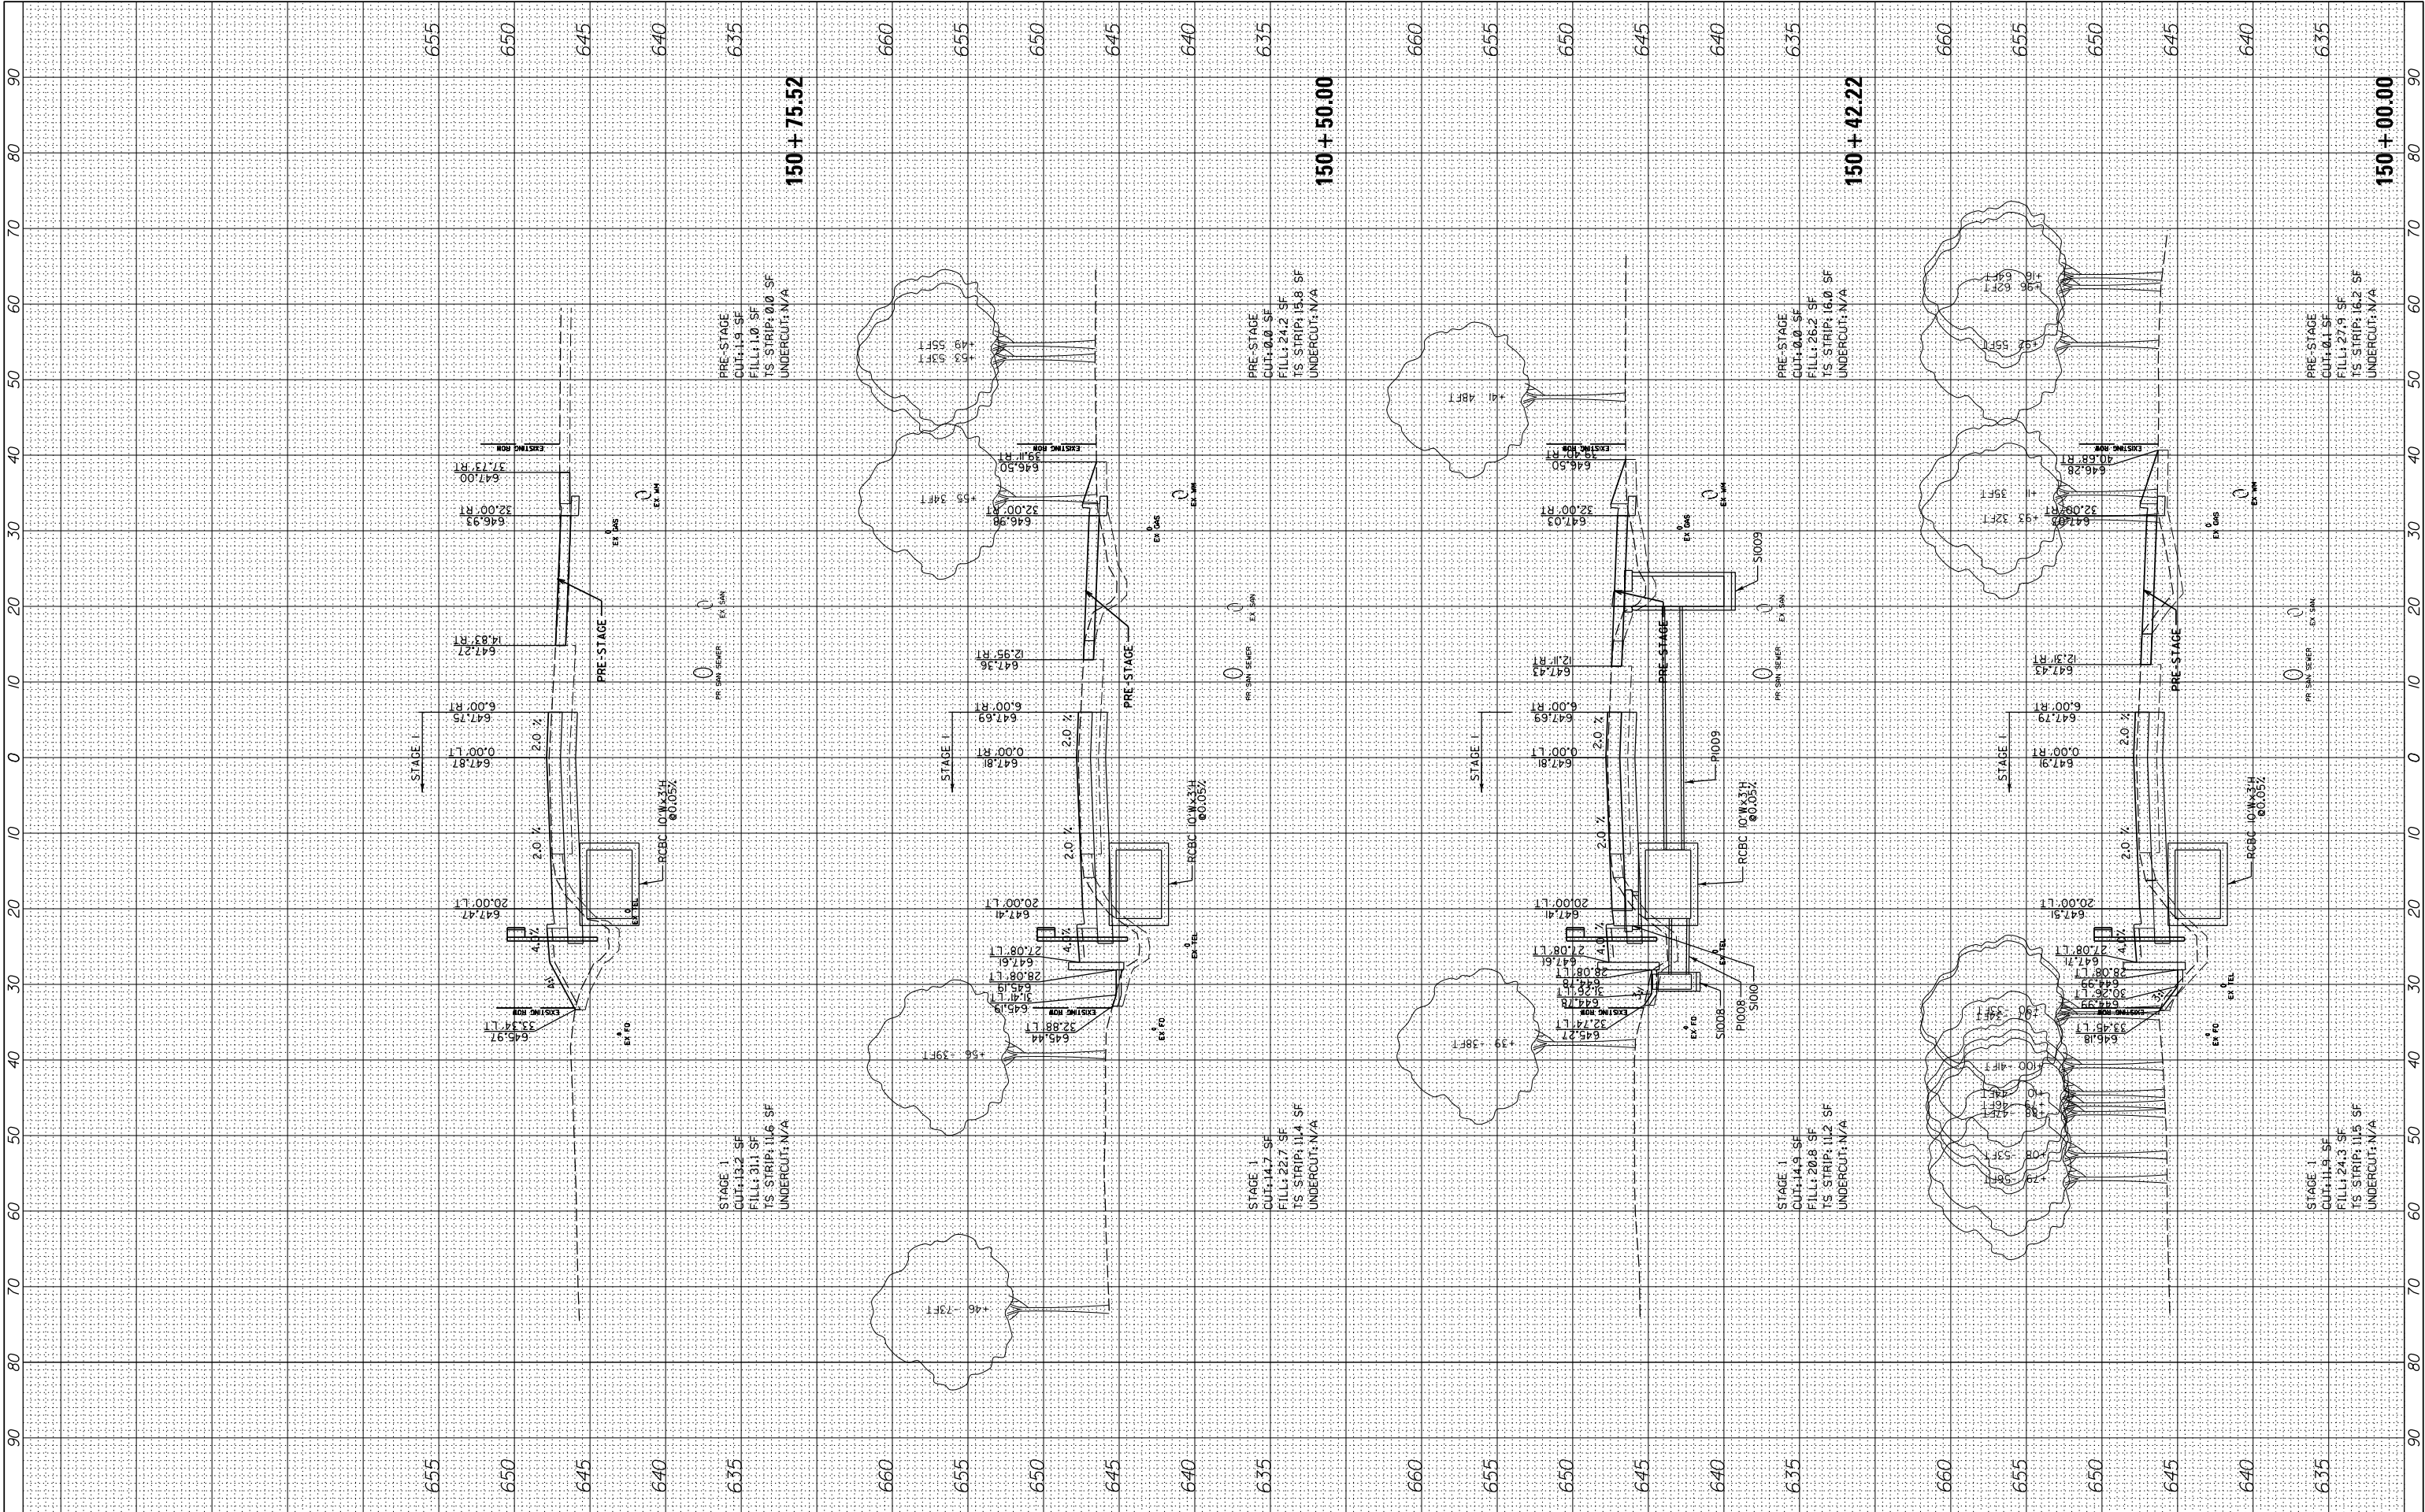


FILE NAME =	USER NAME = cward	DESIGNED -	REVISED -
N:\CDDOT\190304.0003A\Civil\XS-MOT-Year2-PreStage.Stage1-190304.0003A.SHT		DRAWN -	REVISED -
		CHECKED -	REVISED -
Default	PLOT DATE = 8/14/2026	DATE -	REVISED -

STATE OF ILLINOIS DEPARTMENT OF TRANSPORTATION			
DEERFIELD ROAD RECONSTRUCTION MOT CROSS SECTIONS YEAR 2 PRESTAGE & STAGE 1			
SCALE:	SHEET	OF	SHEETS
			STA. 150+00.00 TO STA. 150+75.52

F.A. RTE.	SECTION	COUNTY	TOTAL SHEETS	SHEET NO.
1257	I5-00038-07-WR	LAKE	1090	918
CONTRACT NO. 6IK62				
ILLINOIS FED. AID PROJECT				

FINAL SURVEY	SURVEYED PLOTTED NOTE BOOK	BY	DATE
NO.	AREAS CHECKED		

ORIGINAL SURVEY	SURVEYED PLOTTED NOTE BOOK	BY	DATE
NO.	AREAS CHECKED		

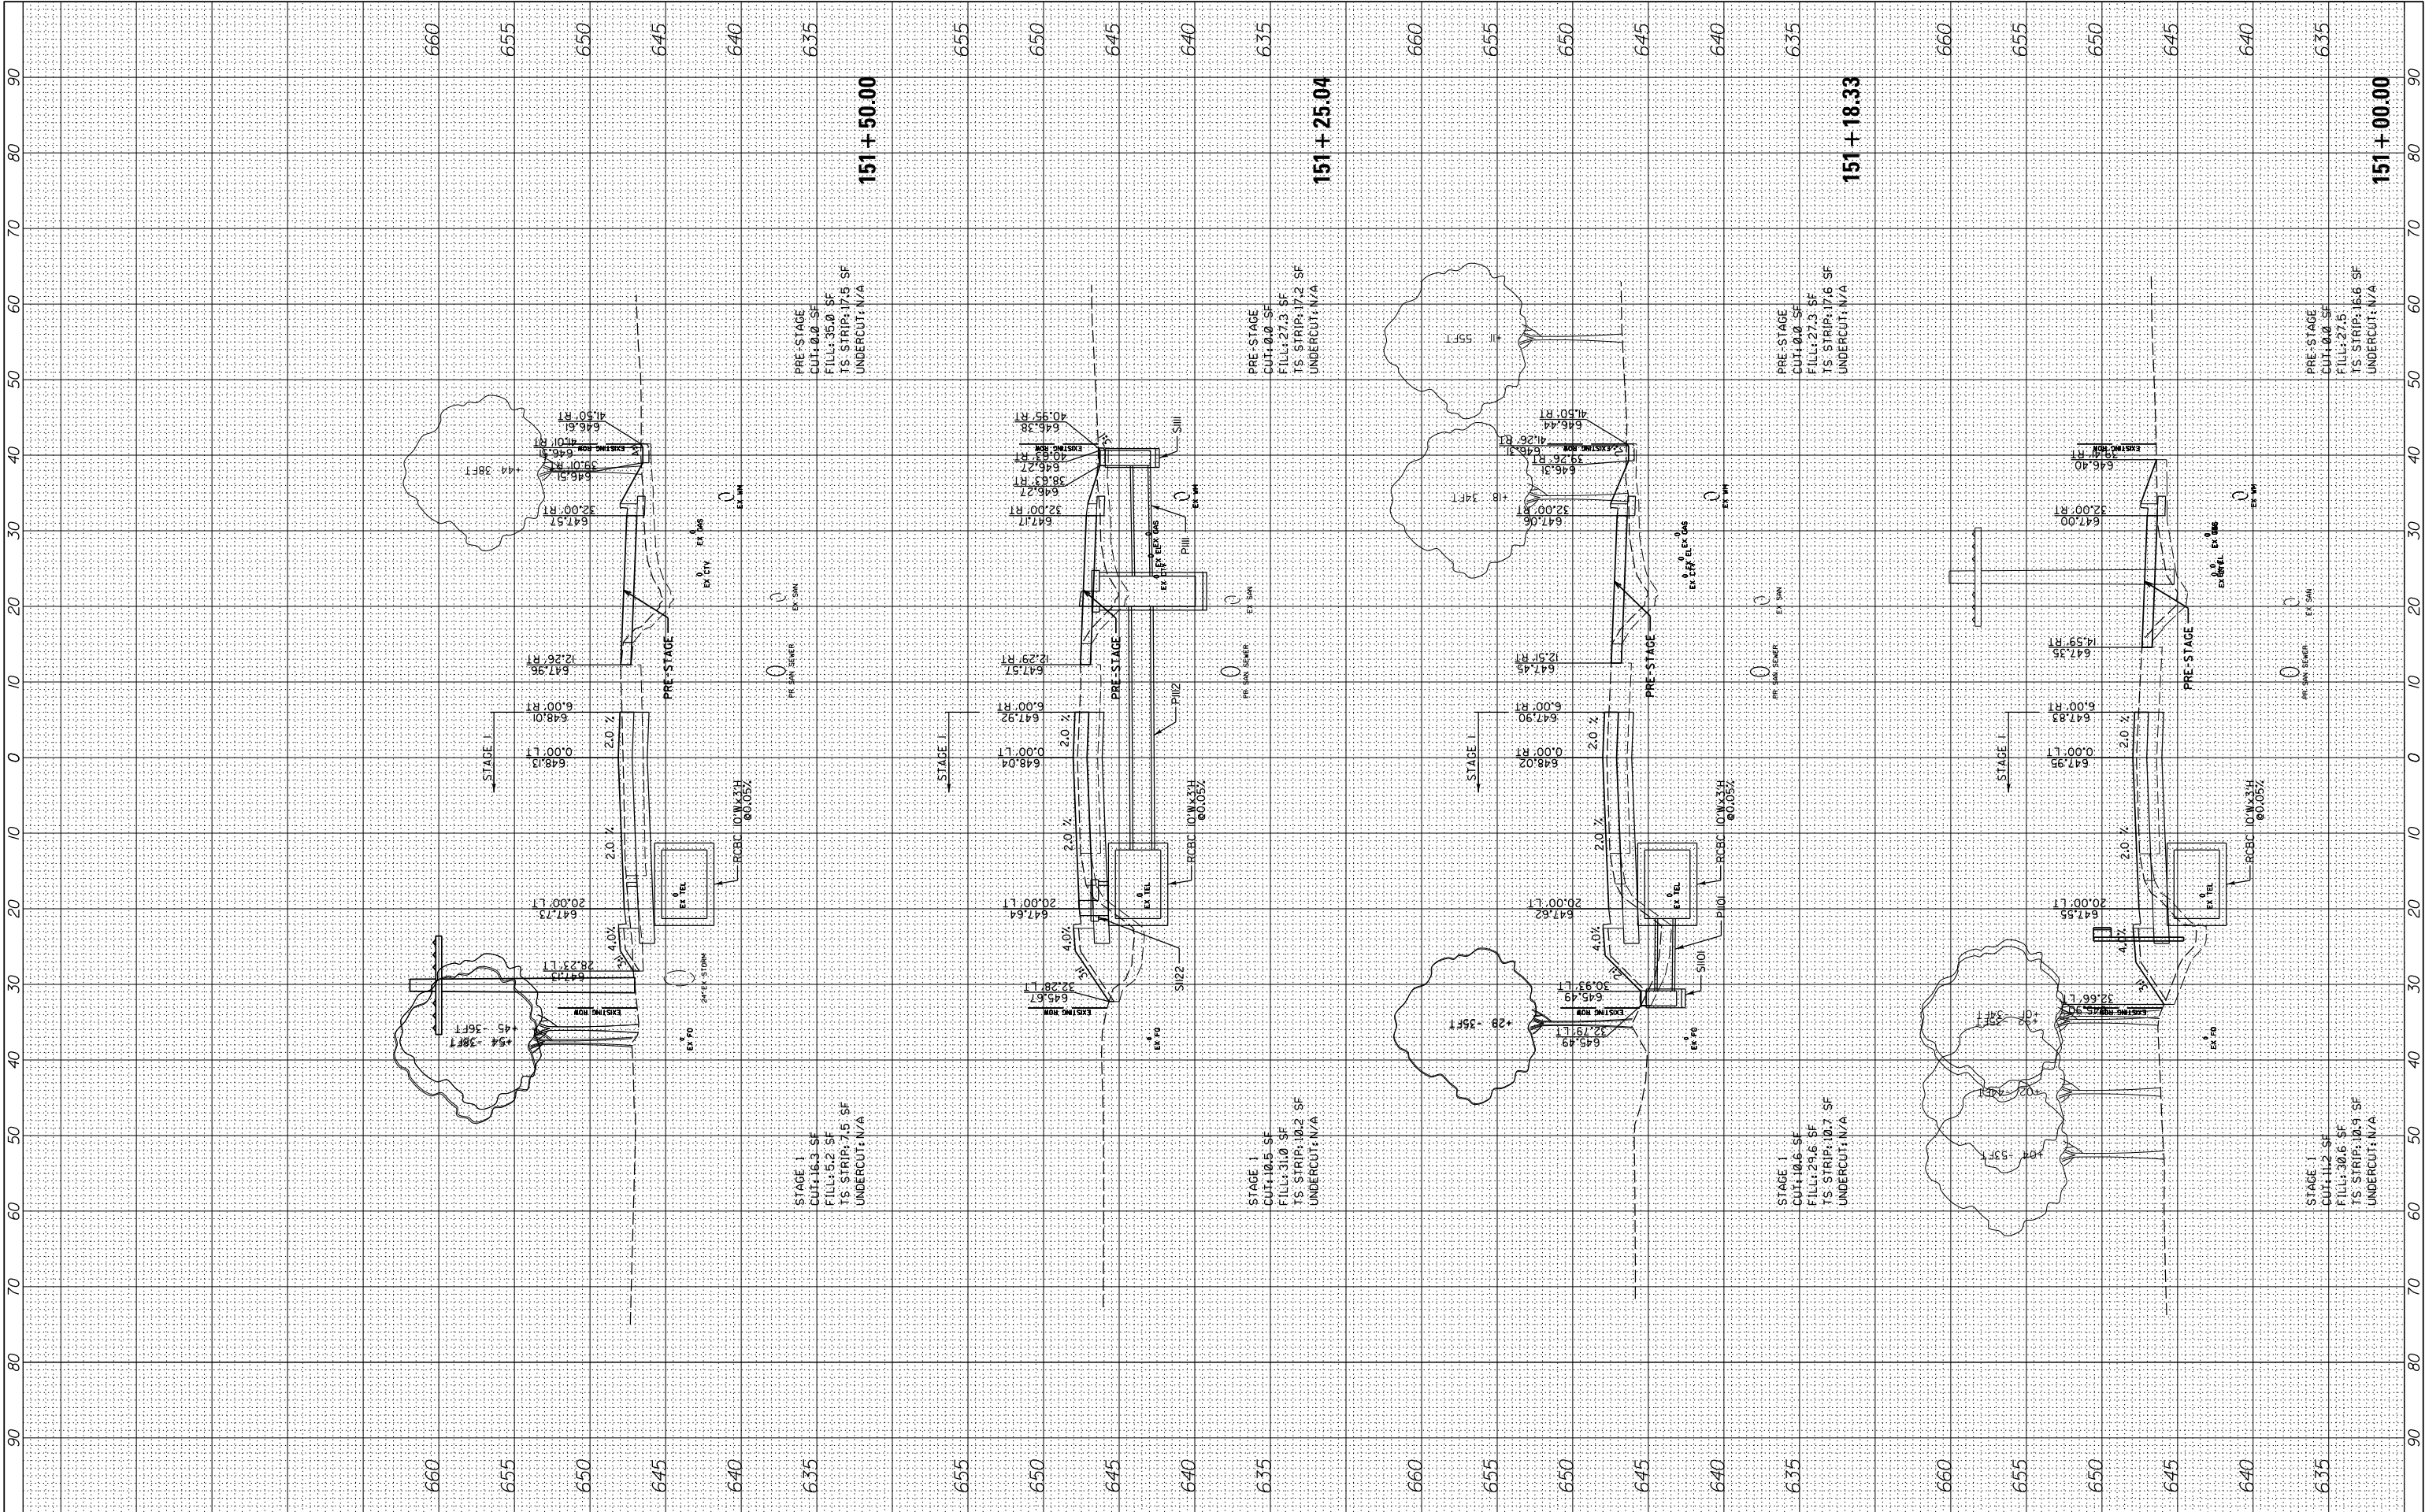


FILE NAME =	USER NAME = cward	DESIGNED -	REVISED -
N:\L\CDOT\190304\0003A\Civil\XS-MOT-Year2-PreStage-Stage1-190304\0003A.SHT		DRAWN -	REVISED -
PLOT SCALE = 10'		CHECKED -	REVISED -
Default	PLOT DATE = 8/14/2026	DATE -	REVISED -

STATE OF ILLINOIS DEPARTMENT OF TRANSPORTATION		DEERFIELD ROAD RECONSTRUCTION MOT CROSS SECTIONS YEAR 2 PRESTAGE & STAGE 1	
SCALE:	SHEET	OF	SHEETS
			STA. 151+00.00 TO STA. 151+50.00

F.A. RTE.	SECTION	COUNTY	TOTAL SHEETS	SHEET NO.
1257	I5-00038-07-WR	LAKE	1090	919
CONTRACT NO. 6IK62				
ILLINOIS FED. AID PROJECT				

FINAL SURVEY	SURVEYED _____	BY _____	DATE _____
	PLOTTED _____		
	TEMPLATE _____		
	AREAS _____		
NO. _____	AREAS CHECKED _____		

ORIGINAL SURVEY			BY		DATE
NOTE BOOK					
	SURVEYED				
	PLOTTED				
	TEMPLATE				
	AREAS				
NO.					
	AREAS CHECKED				

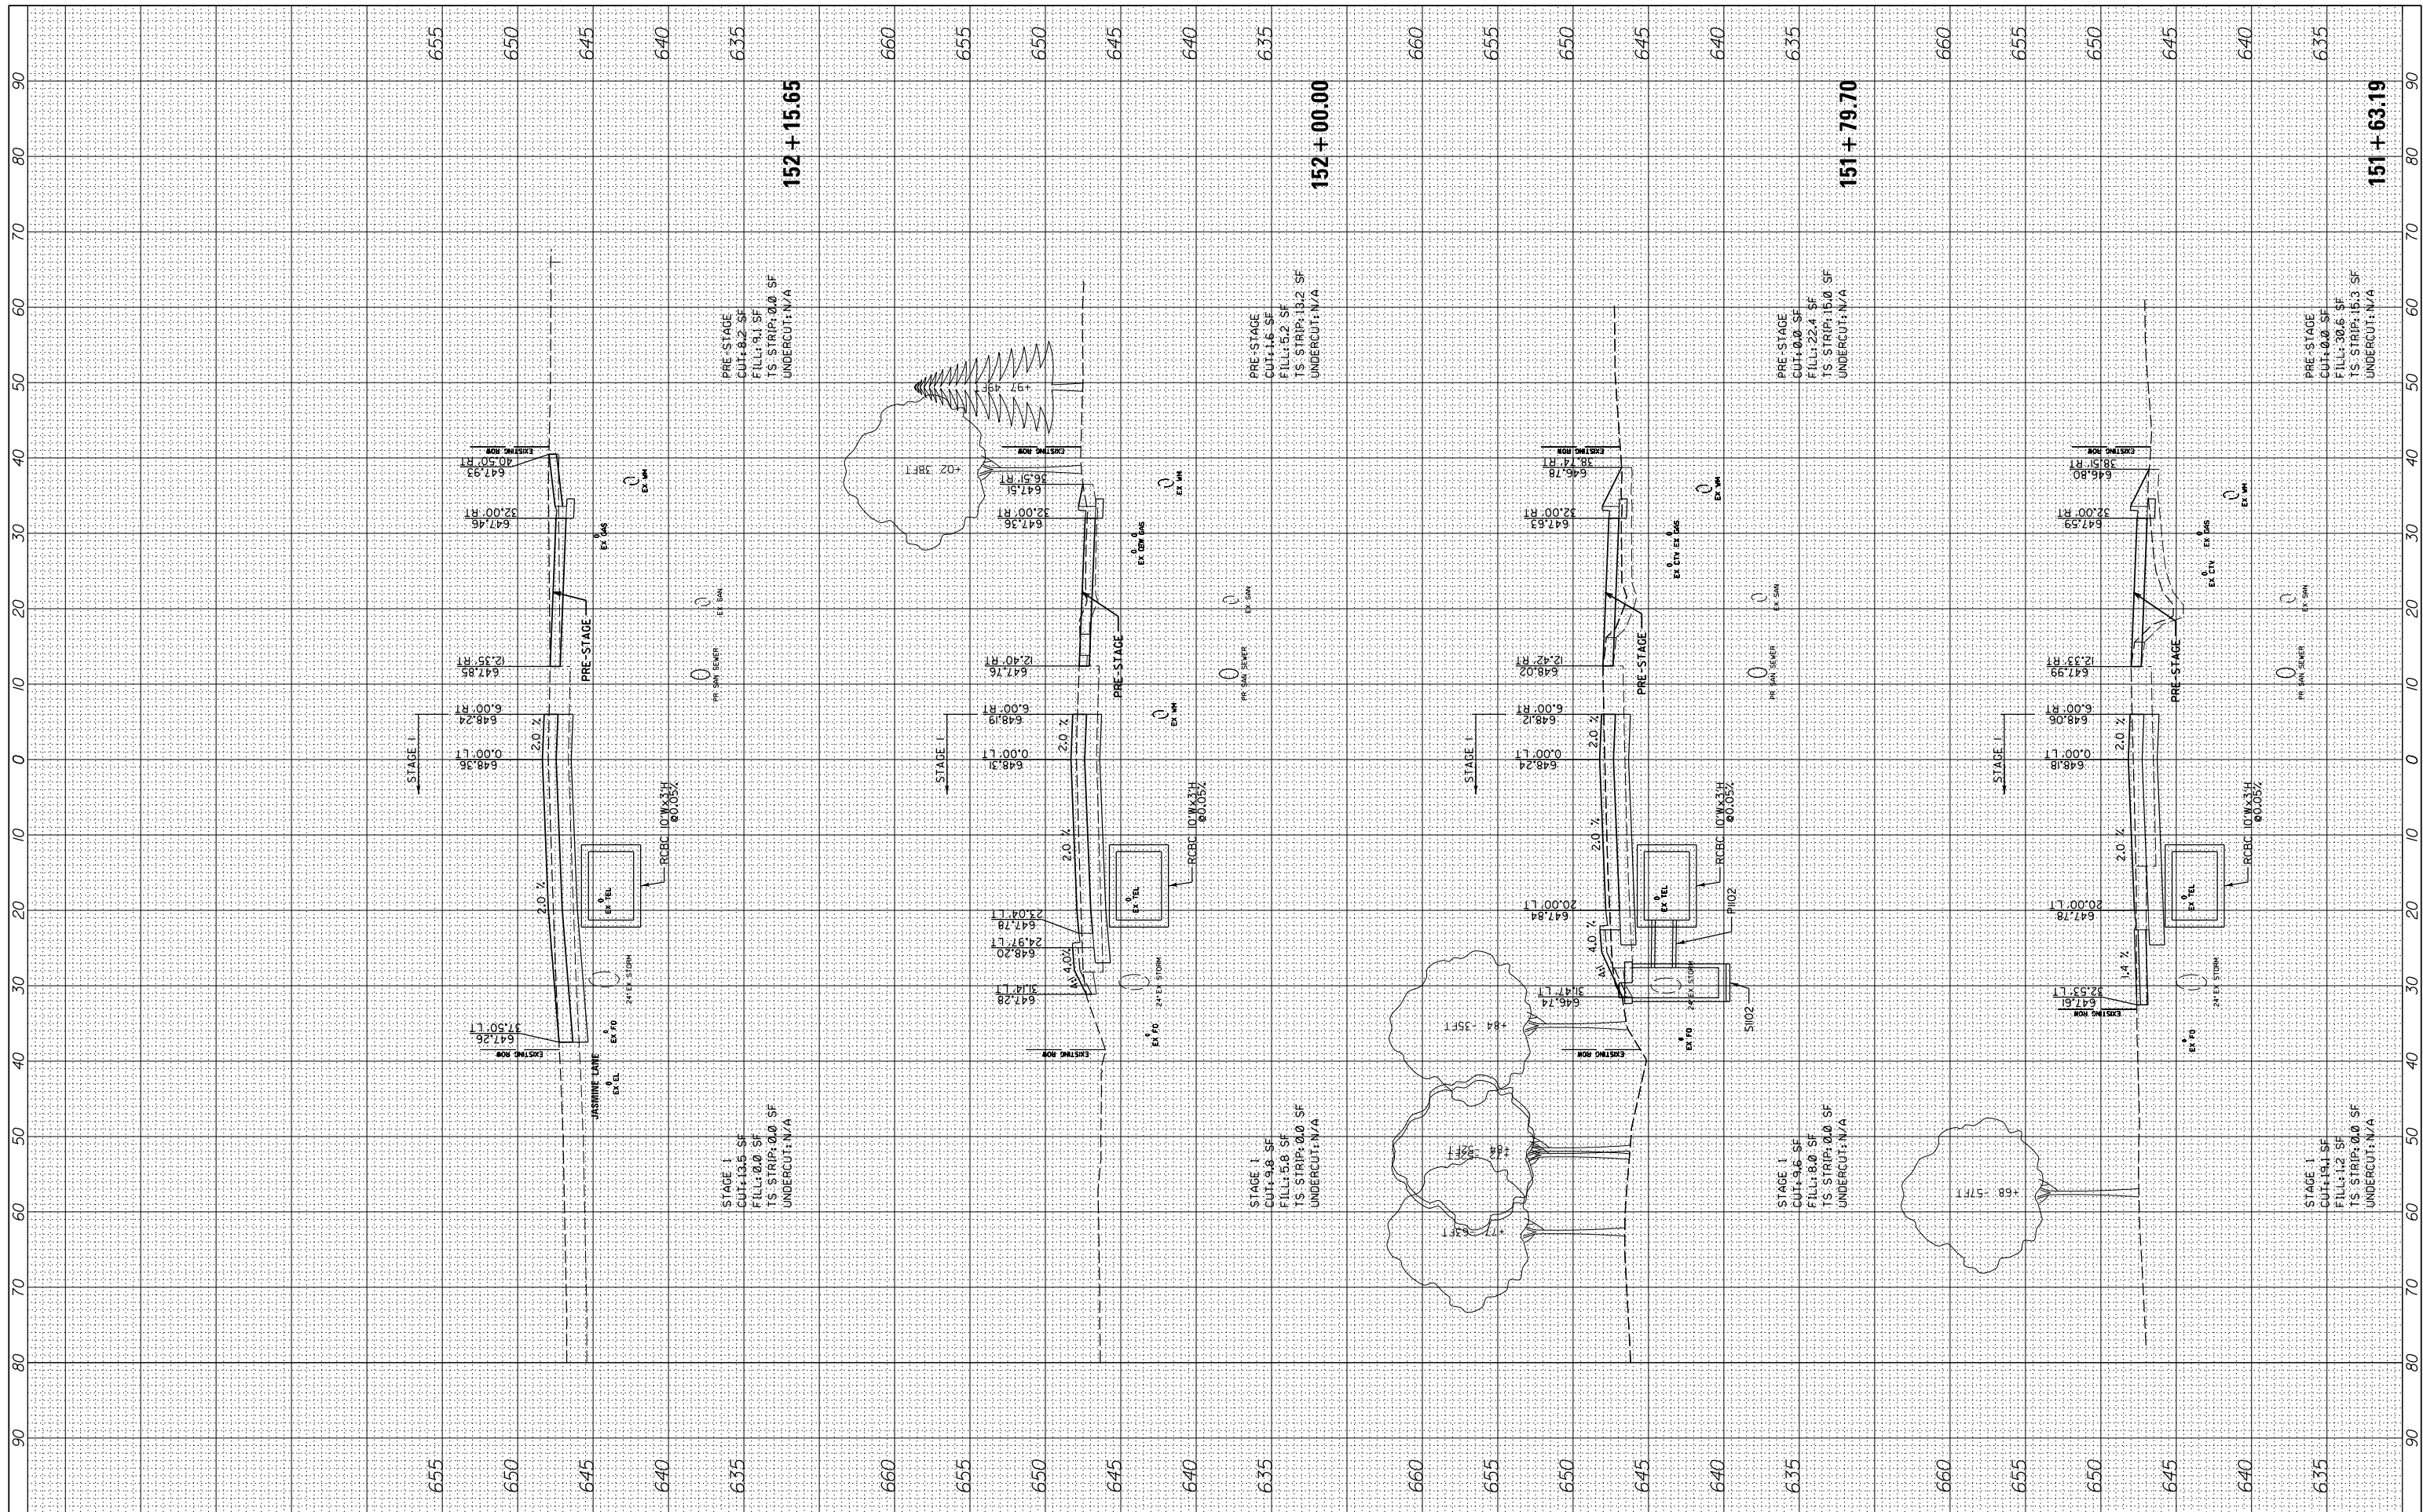

FILE NAME =	USER NAME = cward	DESIGNED -	REVISED -
N:\CDDOT\190304.0003A\Civil\XS-MOT-Year2-PreStage	Stage-1-190304.0003A.SHT	DRAWN -	REVISED -
Default	PLOT SCALE = 10'	CHECKED -	REVISED -
	PLOT DATE = 8/14/2026	DATE -	REVISED -

**STATE OF ILLINOIS
DEPARTMENT OF TRANSPORTATION**


**DEERFIELD ROAD RECONSTRUCTION
MOT CROSS SECTIONS YEAR 2 PRESTAGE & STAGE 1**

SCALE:	SHEET	OF	SHEETS	STA. 151+63.19	TO STA. 152+15.65
--------	-------	----	--------	----------------	-------------------

F.A. RTE.	SECTION	COUNTY	TOTAL SHEETS	SHEET NO.
I257	I5-00038-07-WR	LAKE	1090	920
		CONTRACT NO. 61K62		
ILLINOIS		FED. AID PROJECT		

FINAL SURVEY	SURVEYED _____	BY _____	DATE _____
	PLOTTED _____		
	TEMPLATE _____		
	AREAS _____		
NO. _____	AREAS CHECKED _____		


ORIGINAL SURVEY					
NOTE BOOK					
	SURVEYED _____			BY _____	DATE _____
	PLOTTED _____				
	TEMPLATE _____				
	AREAS _____				
NO. _____	AREAS CHECKED _____				

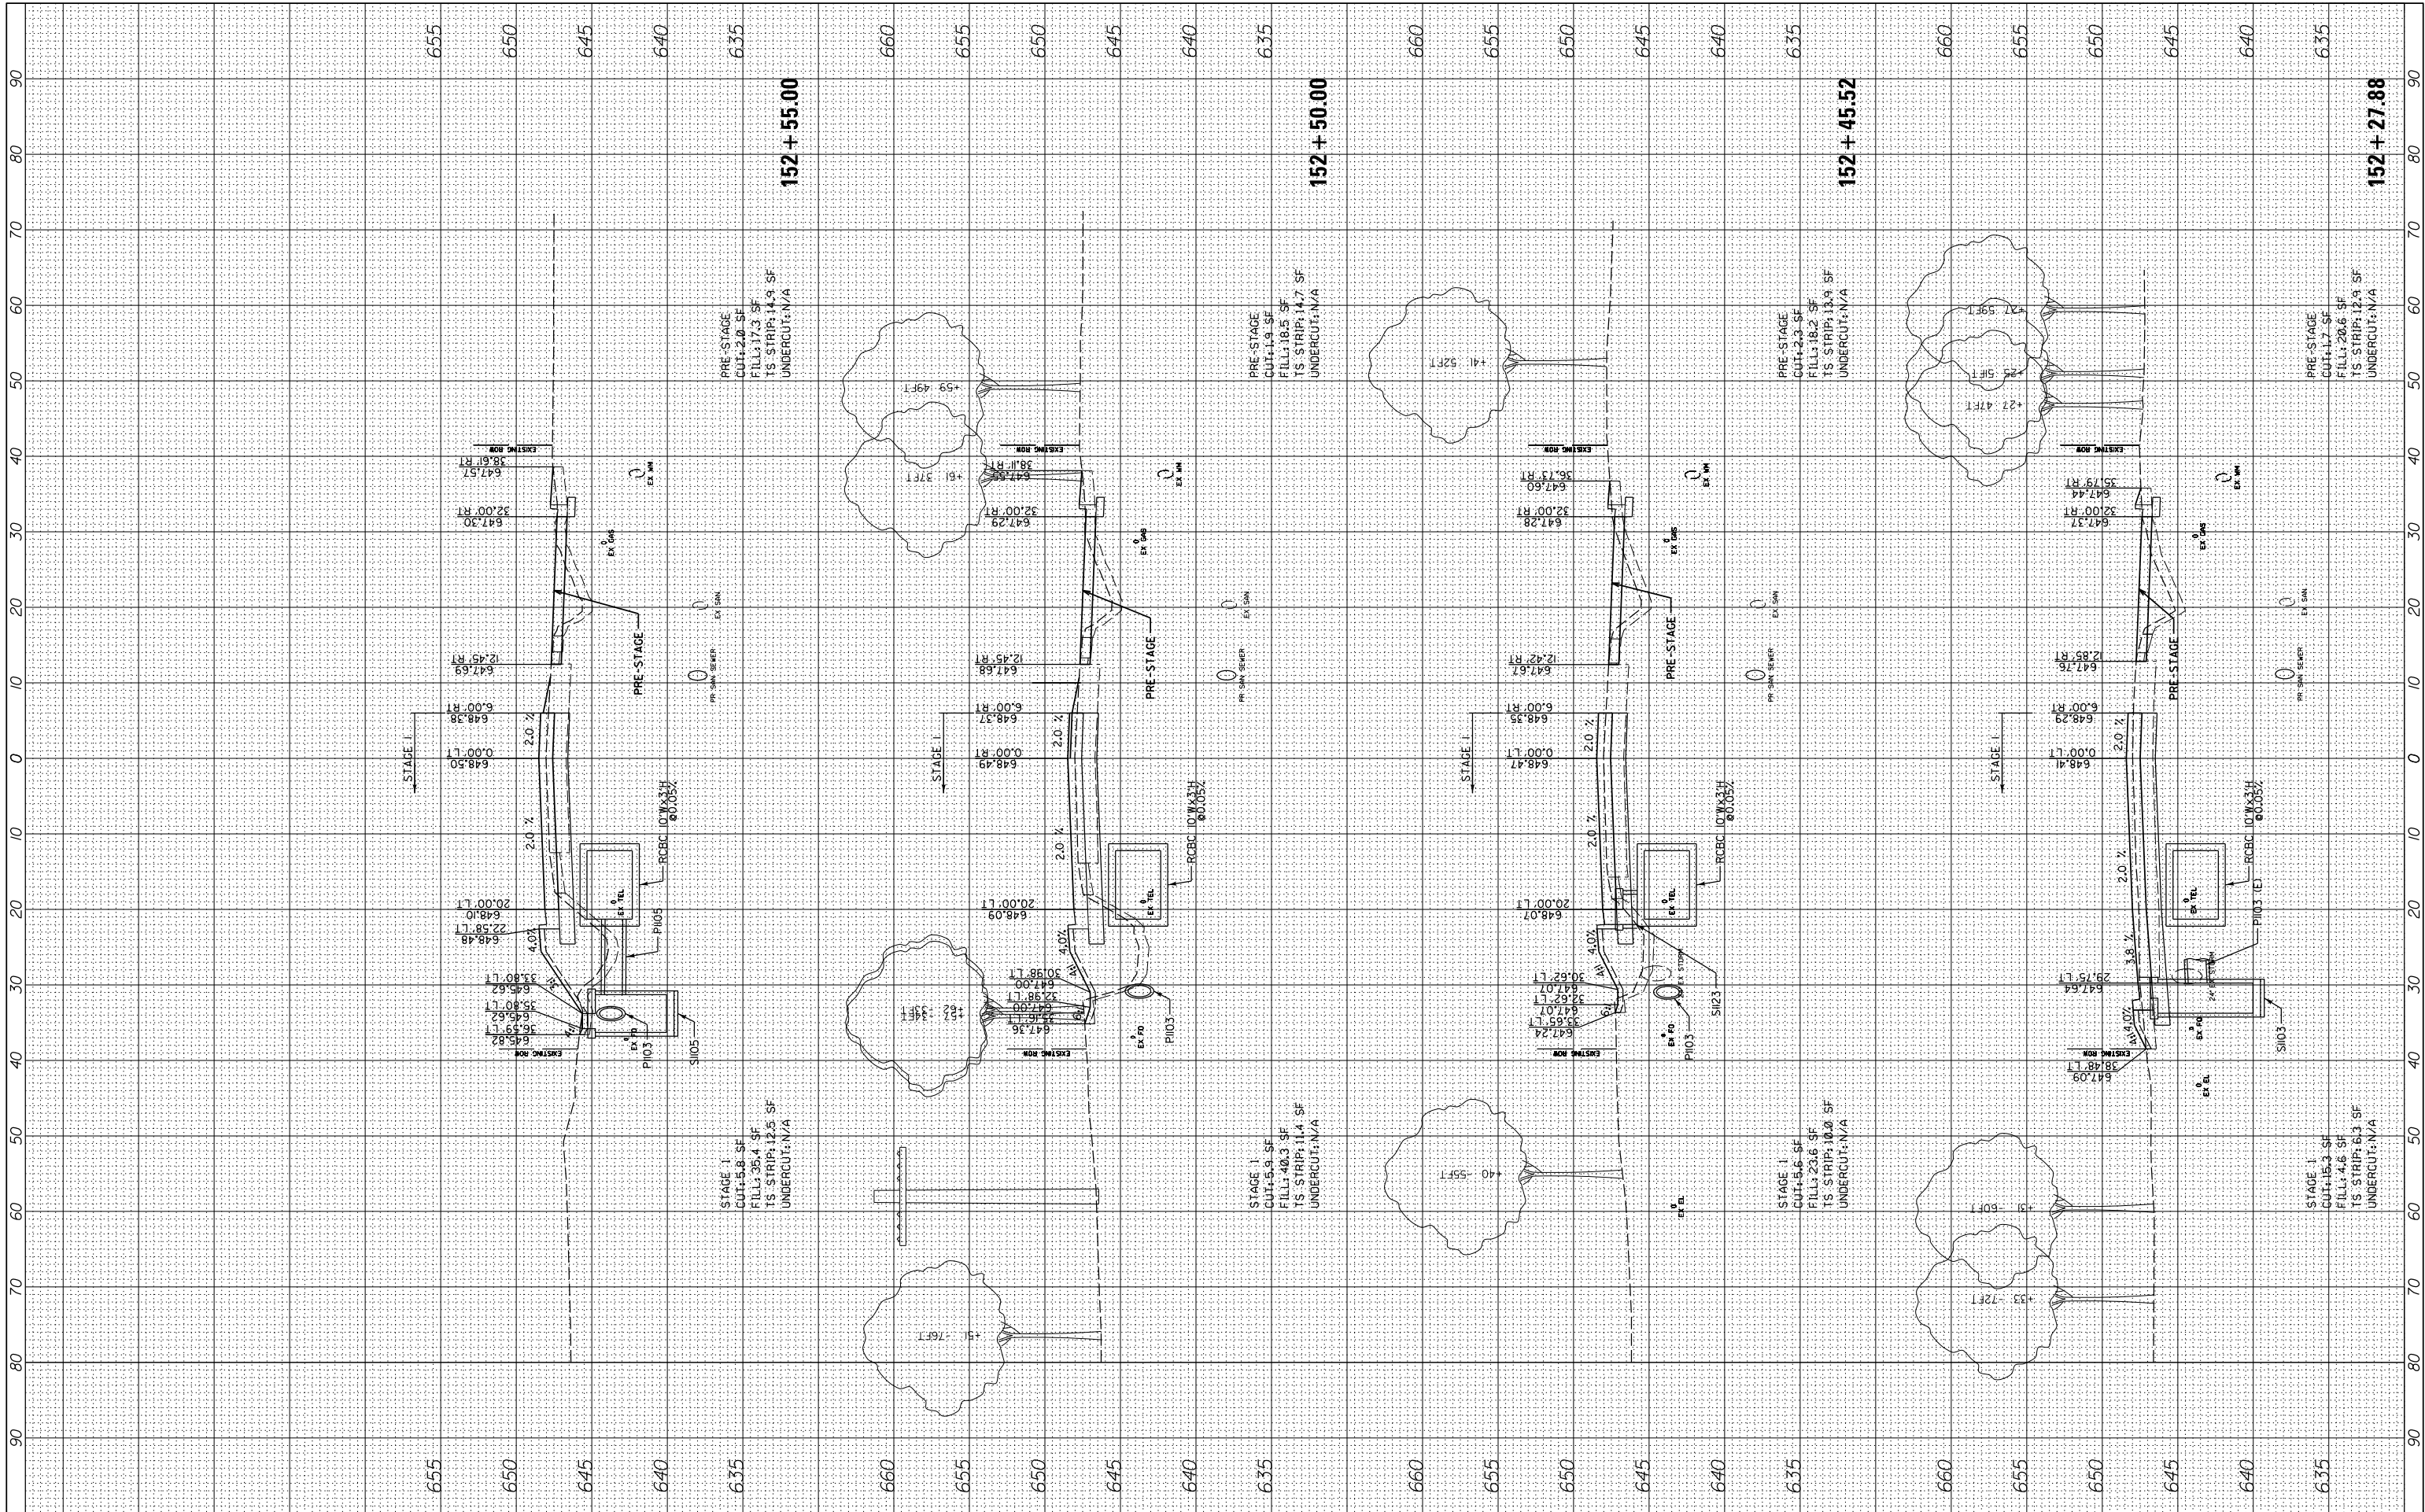

FILE NAME =	USER NAME = cword	DESIGNED -	REVISED -	STATE OF ILLINOIS DEPARTMENT OF TRANSPORTATION	DEERFIELD ROAD RECONSTRUCTION MOT CROSS SECTIONS YEAR 2 PRESTAGE & STAGE 1				F.A. RTE.	SECTION	COUNTY	TOTAL SHEETS	SHEET NO.
N:\CDDT\190304.0003A\Civil\XS-MOT-Year2-PreStage.Stage1-190304.0003A.SHT	DRAWN -	REVISED -	PLOT SCALE = 10'						1257	15-00038-07-WR	LAKE	1090	921
Default	PLOT DATE = 8/14/2026	CHECKED -	REVISED -		CONTRACT NO. 61K62								
	DATE -	REVISED -			SCALE:	SHEET OF SHEETS	STA. 152+27.88 TO STA. 152+55.00	ILLINOIS FED. AID PROJECT					


FINAL	SURVEYED	BY	DATE
SURVEY	PLOTTED		
NOTE BOOK	TEMPLATE		
NO.	AREAS CHECKED		

ORIGINAL	SURVEYED	BY	DATE
SURVEY	PLOTTED		
NOTE BOOK	TEMPLATE		
NO.	AREAS CHECKED		

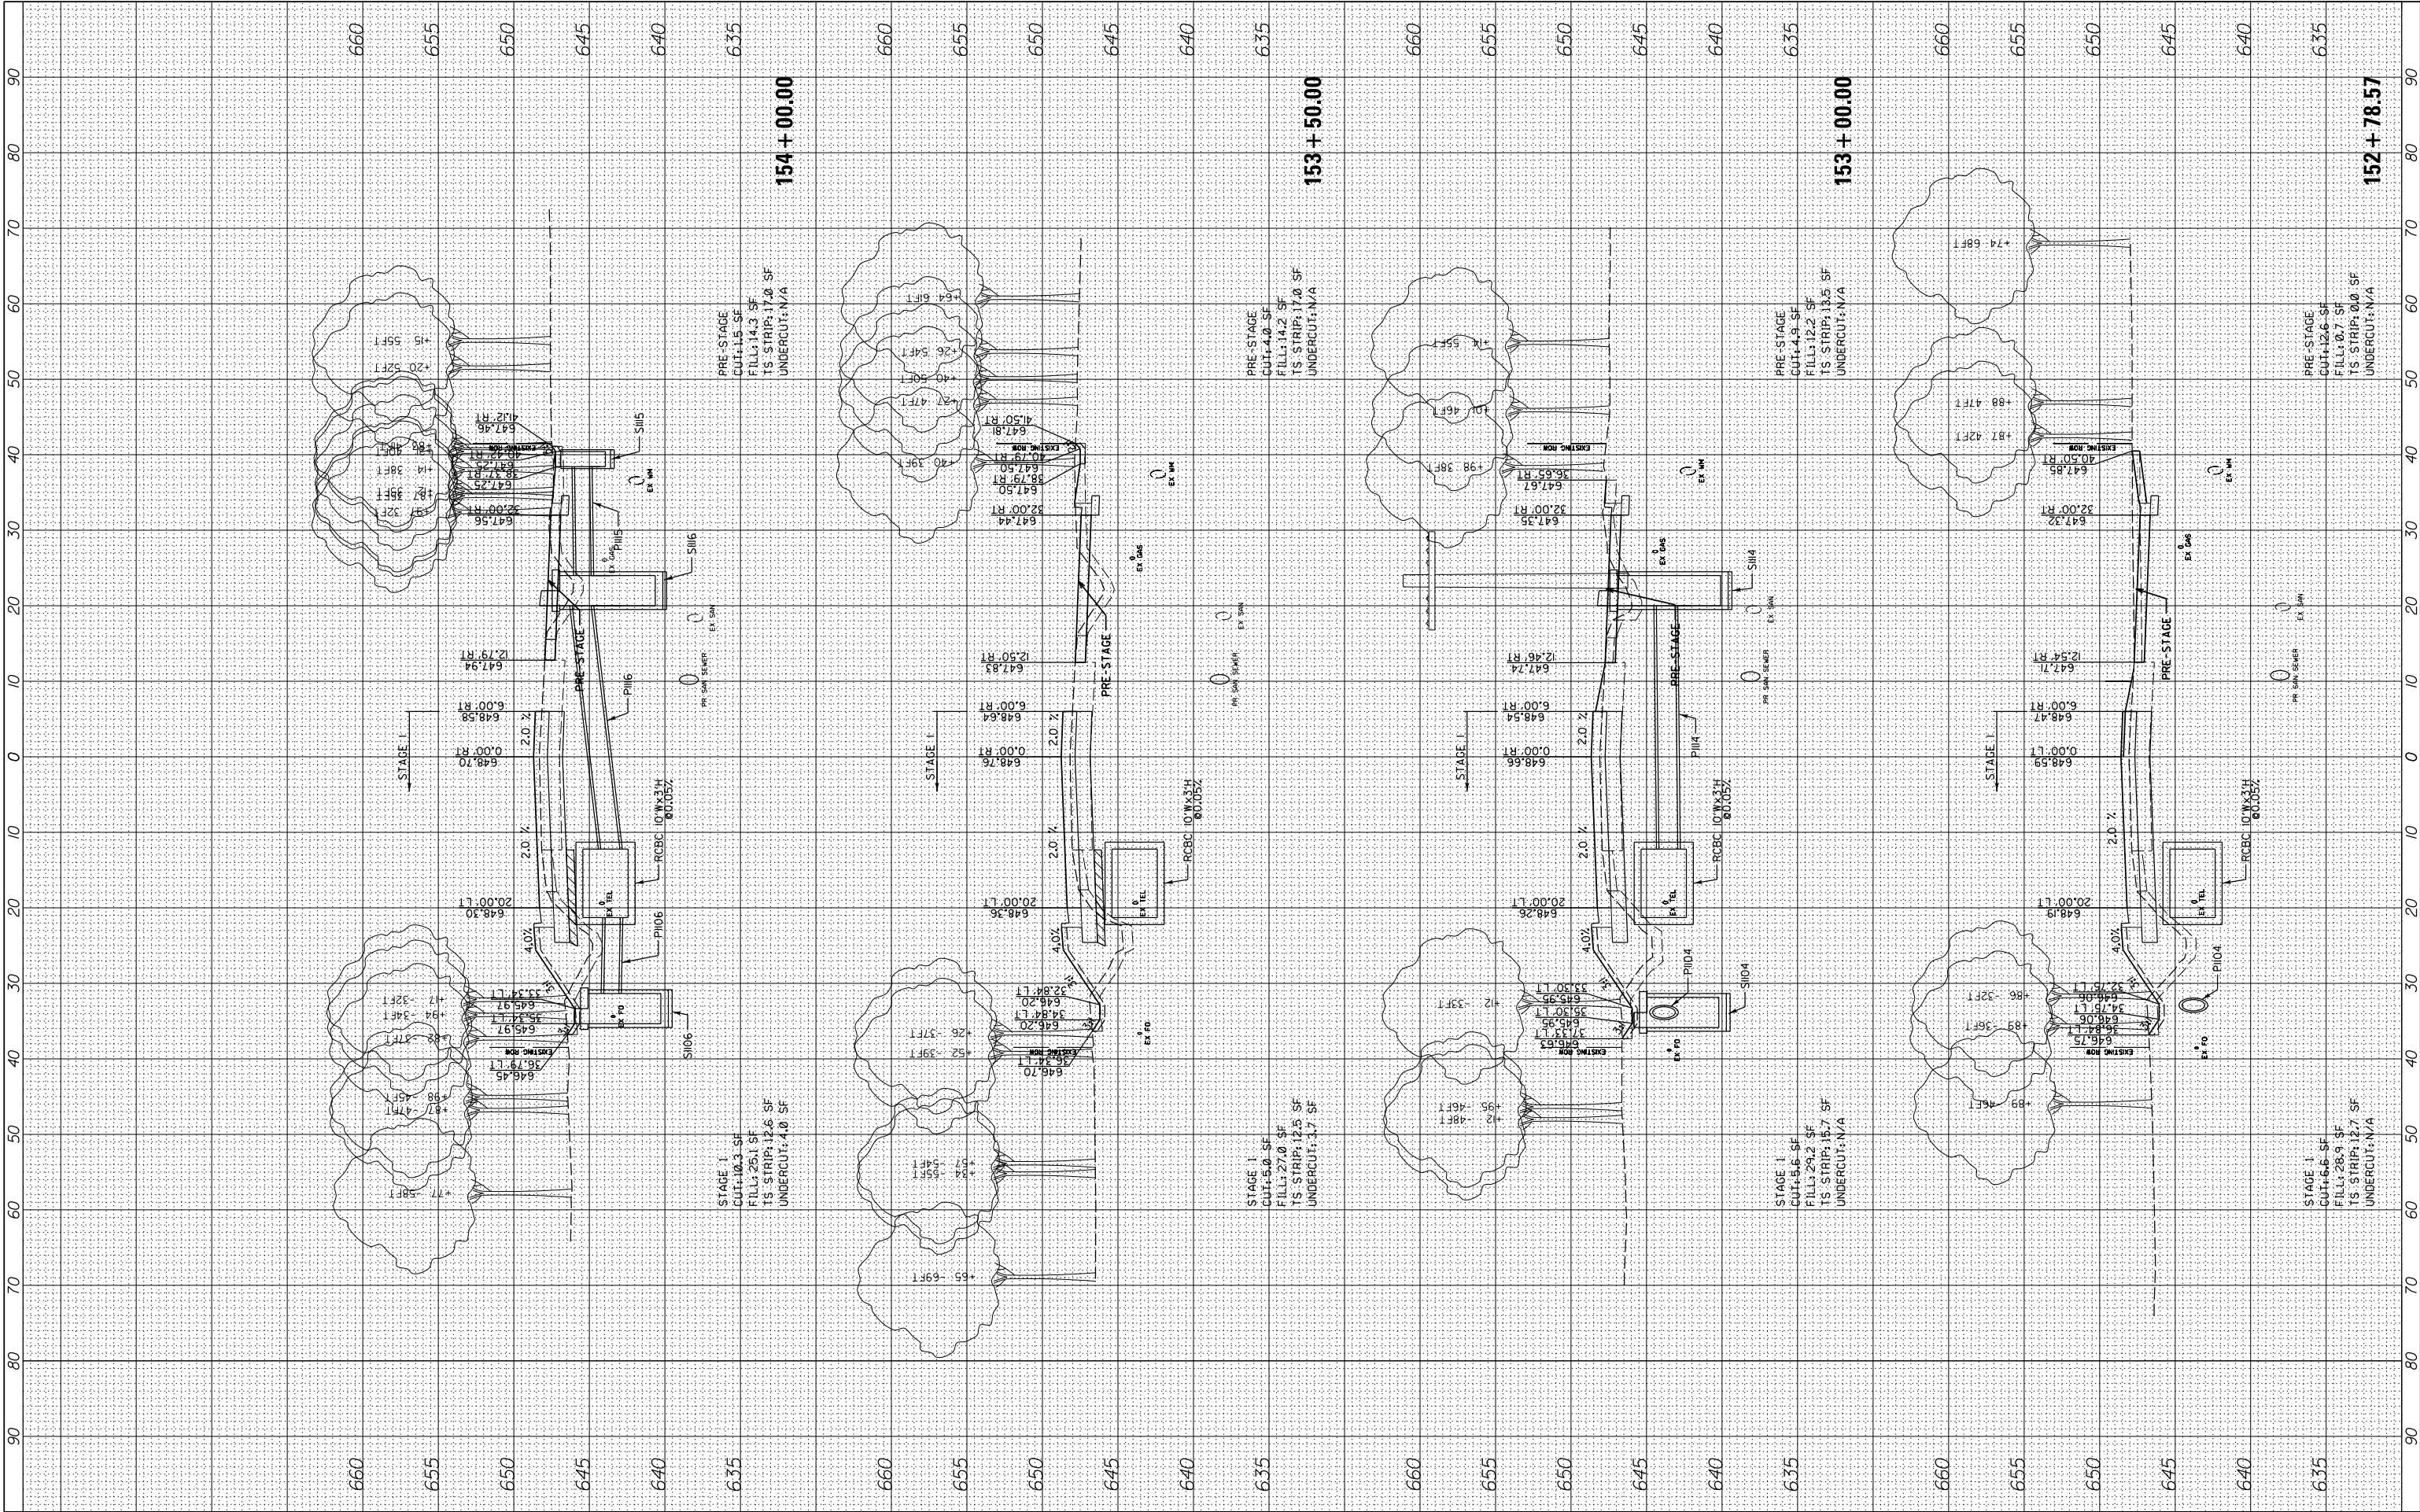


FILE NAME =	USER NAME = cward	DESIGNED -	REVISED -	STATE OF ILLINOIS DEPARTMENT OF TRANSPORTATION	DEERFIELD ROAD RECONSTRUCTION MOT CROSS SECTIONS YEAR 2 PRESTAGE & STAGE 1				F.A. RTE.	SECTION	COUNTY	TOTAL SHEETS	SHEET NO.
N:\LCDOT\190304.0003A\Civil\XS-MOT-Year2-PreStage-Stage1-190304.0003A.SHT		DRAWN -	REVISED -						I257	I5-00038-07-WR	LAKE	1090	922
PLOT SCALE = 10'		CHECKED -	REVISED -		CONTRACT NO. 6IK62								
Default	PLOT DATE = 8/14/2026	DATE -	REVISED -		SCALE:	SHEET	OF	SHEETS	STA. 152+78.57	TO STA.154+00.00	ILLINOIS FED. AID PROJECT		

ORIGINAL SURVEY	SURVEYED _____	BY _____	DATE _____
	PLOTTED _____		
	TEMPLATE _____		
	AREAS _____		
NO. _____	AREAS CHECKED _____		

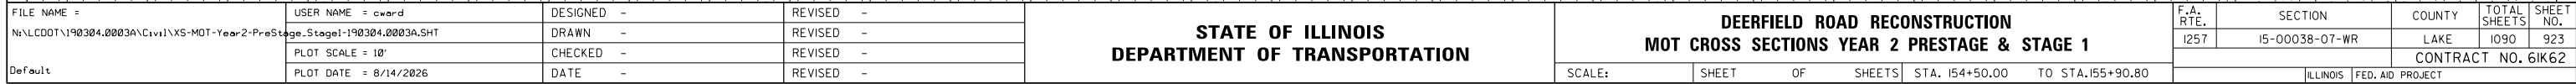


F.A. RTE.	SECTION	COUNTY	TOTAL SHEETS	SHEET NO.
1257	15-00038-07-WR	LAKE	1090	923
		CONTRACT NO. 61K62		
ILLINOIS		FED. AID PROJECT		

ORIGINAL SURVEY	SURVEYED _____	BY _____	DATE _____
	PLOTTED _____		
	TEMPLATE _____		
	AREAS _____		
NO. _____	AREAS CHECKED _____		

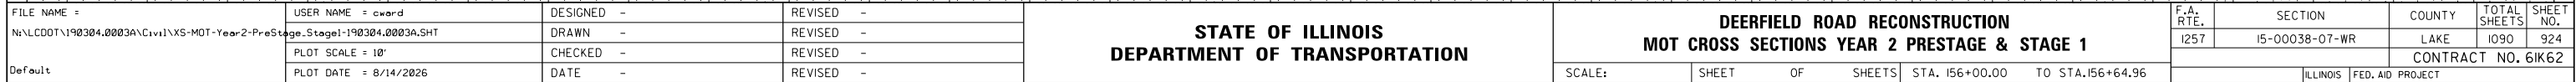

FINAL	SURVEYED	BY	DATE
SURVEY	PLOTTED		
NOTE BOOK	TEMPLATE		
NO.	AREAS CHECKED		

ORIGINAL	SURVEYED	BY	DATE
SURVEY	PLOTTED		
NOTE BOOK	TEMPLATE		
NO.	AREAS CHECKED		

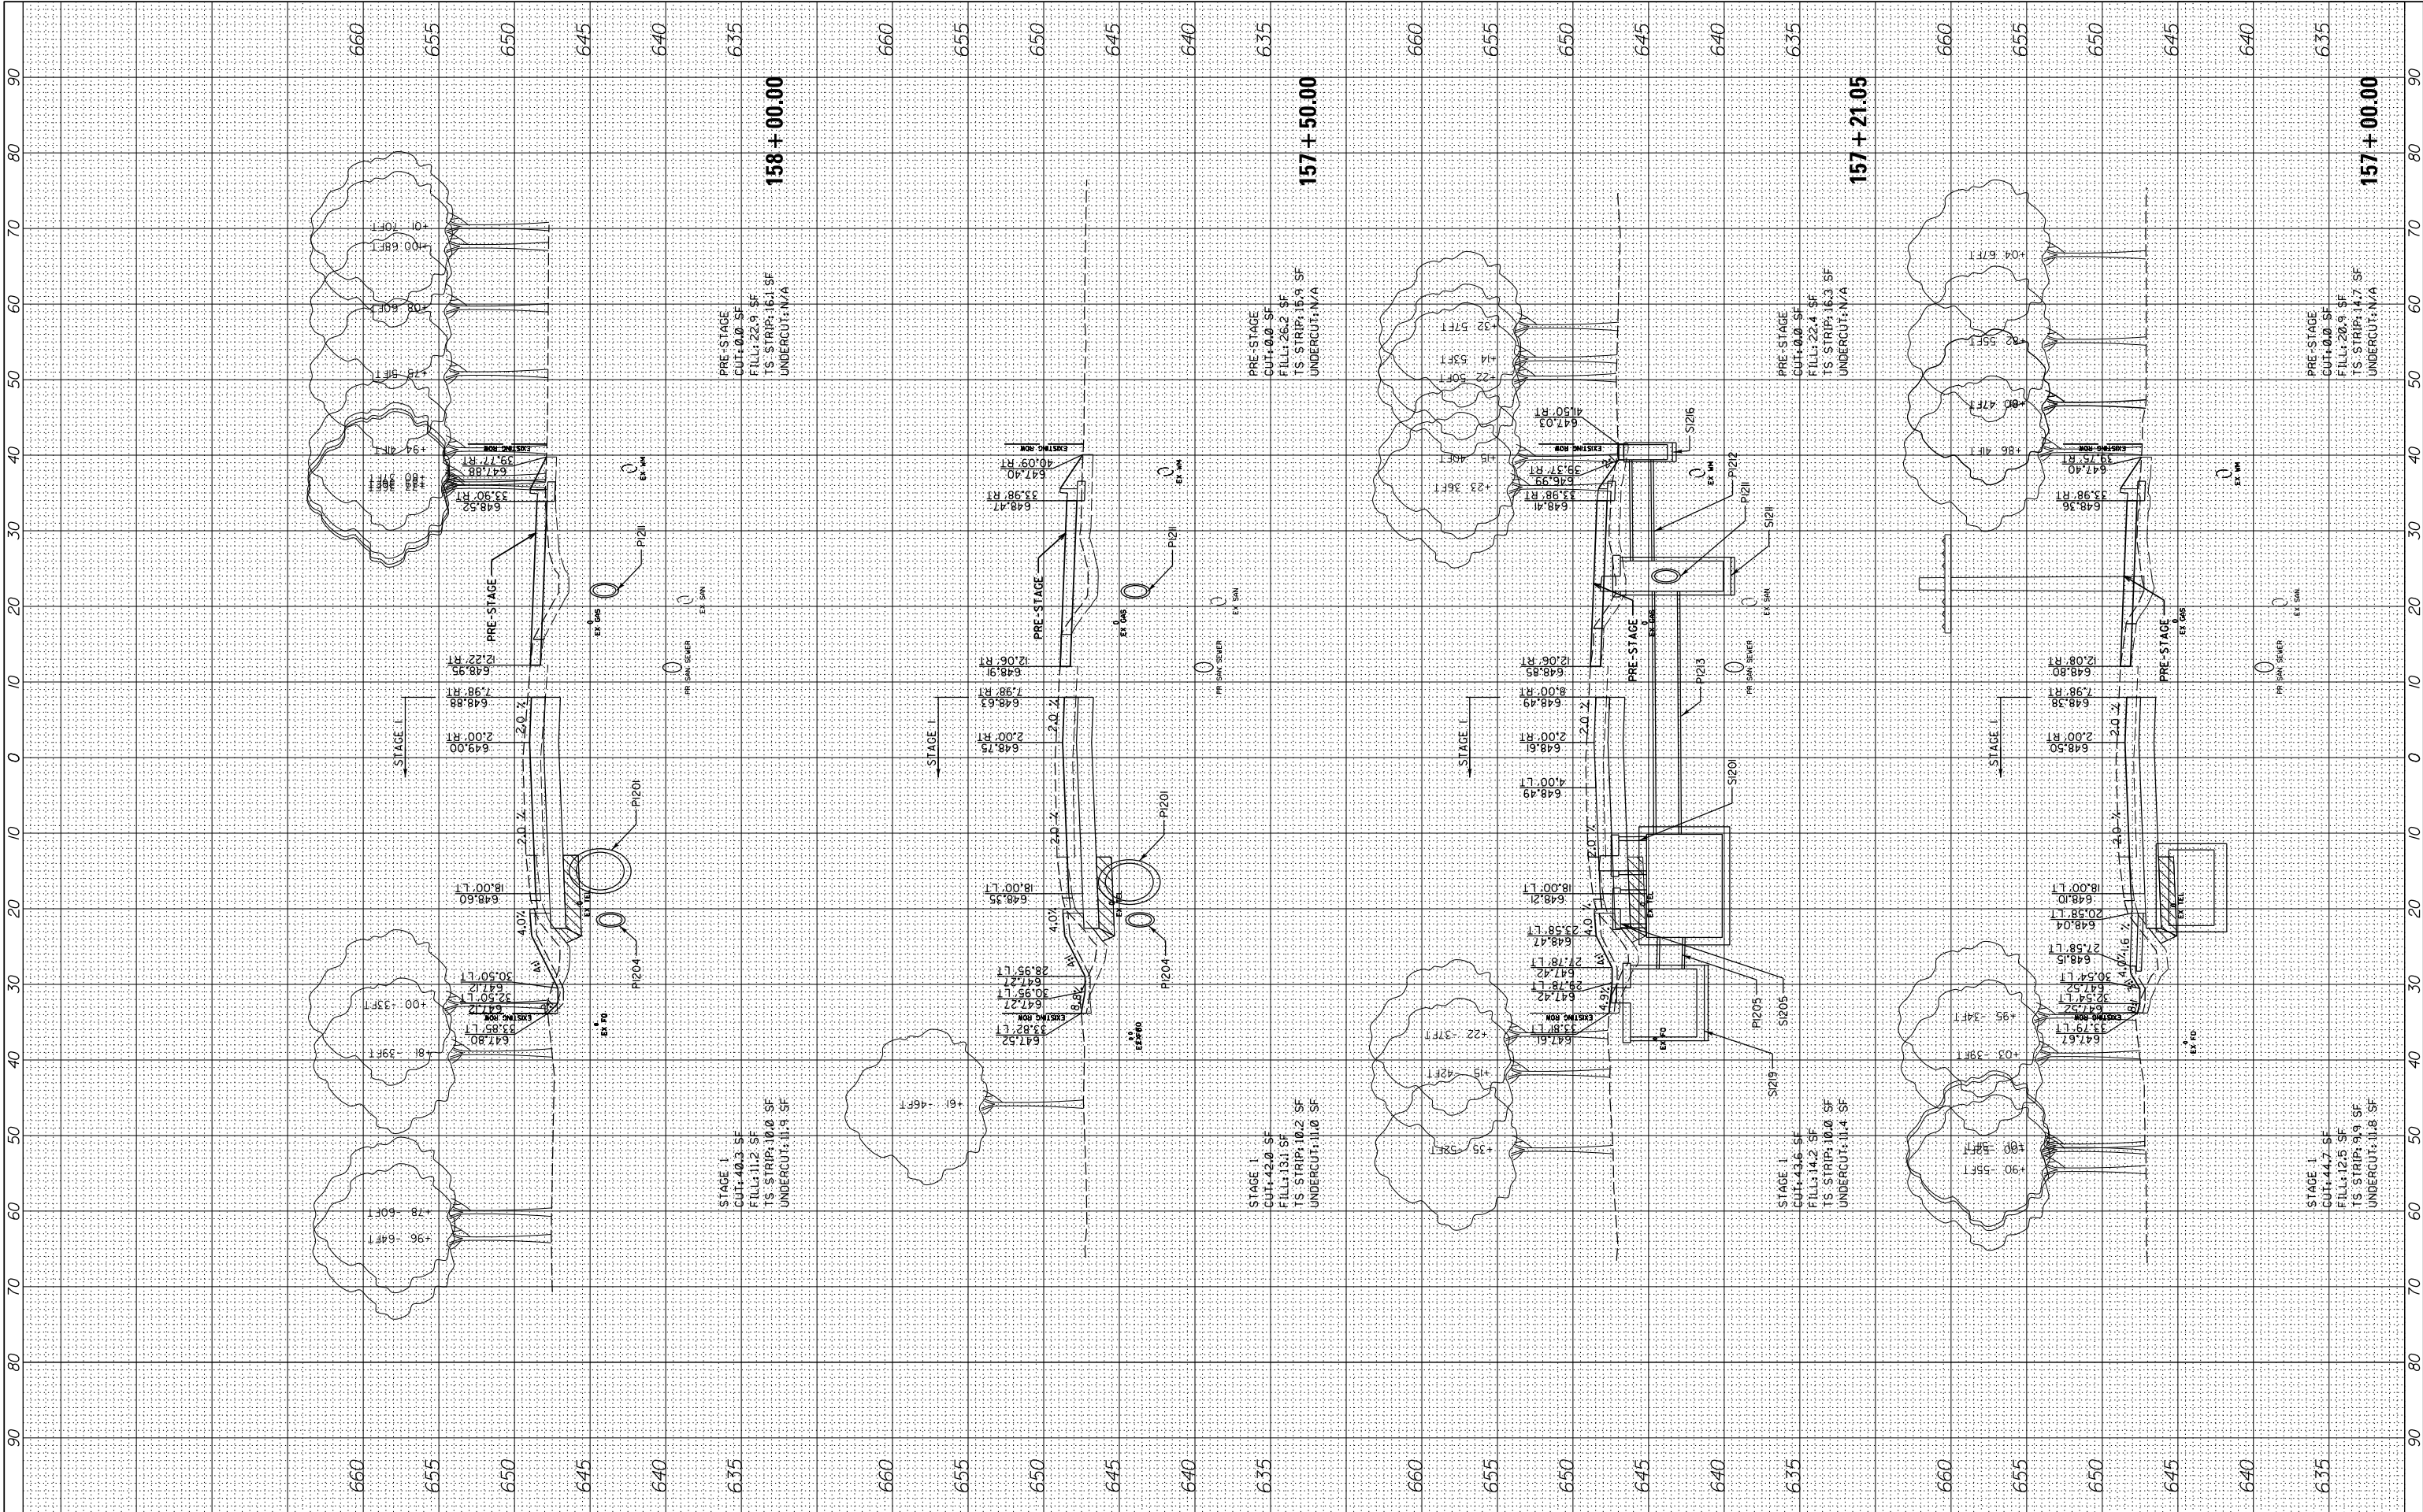


FILE NAME =	USER NAME = cward	DESIGNED -	REVISED -
N:\L\CDOT\190304.0003A\Civil\XS-MOT-Year2-PreStage-Stage1-190304.0003A.SHT		DRAWN -	REVISED -
PLOT SCALE = 10'		CHECKED -	REVISED -
PLOT DATE = 8/14/2026		DATE -	REVISED -

STATE OF ILLINOIS DEPARTMENT OF TRANSPORTATION		DEERFIELD ROAD RECONSTRUCTION MOT CROSS SECTIONS YEAR 2 PRESTAGE & STAGE 1	
SCALE:	SHEET	OF	SHEETS
			STA. 157+00.00 TO STA. 158+00.00

F.A. RTE.	SECTION	COUNTY	TOTAL SHEETS	SHEET NO.
1257	I5-00038-07-WR	LAKE	1090	925
CONTRACT NO. 6IK62				
ILLINOIS FED. AID PROJECT				

FINAL	SURVEYED	BY	DATE
SURVEY	PLOTTED		
NOTE BOOK	TEMPLATE		
NO.	AREAS CHECKED		

ORIGINAL	SURVEYED	BY	DATE
SURVEY	PLOTTED		
NOTE BOOK	TEMPLATE		
NO.	AREAS CHECKED		

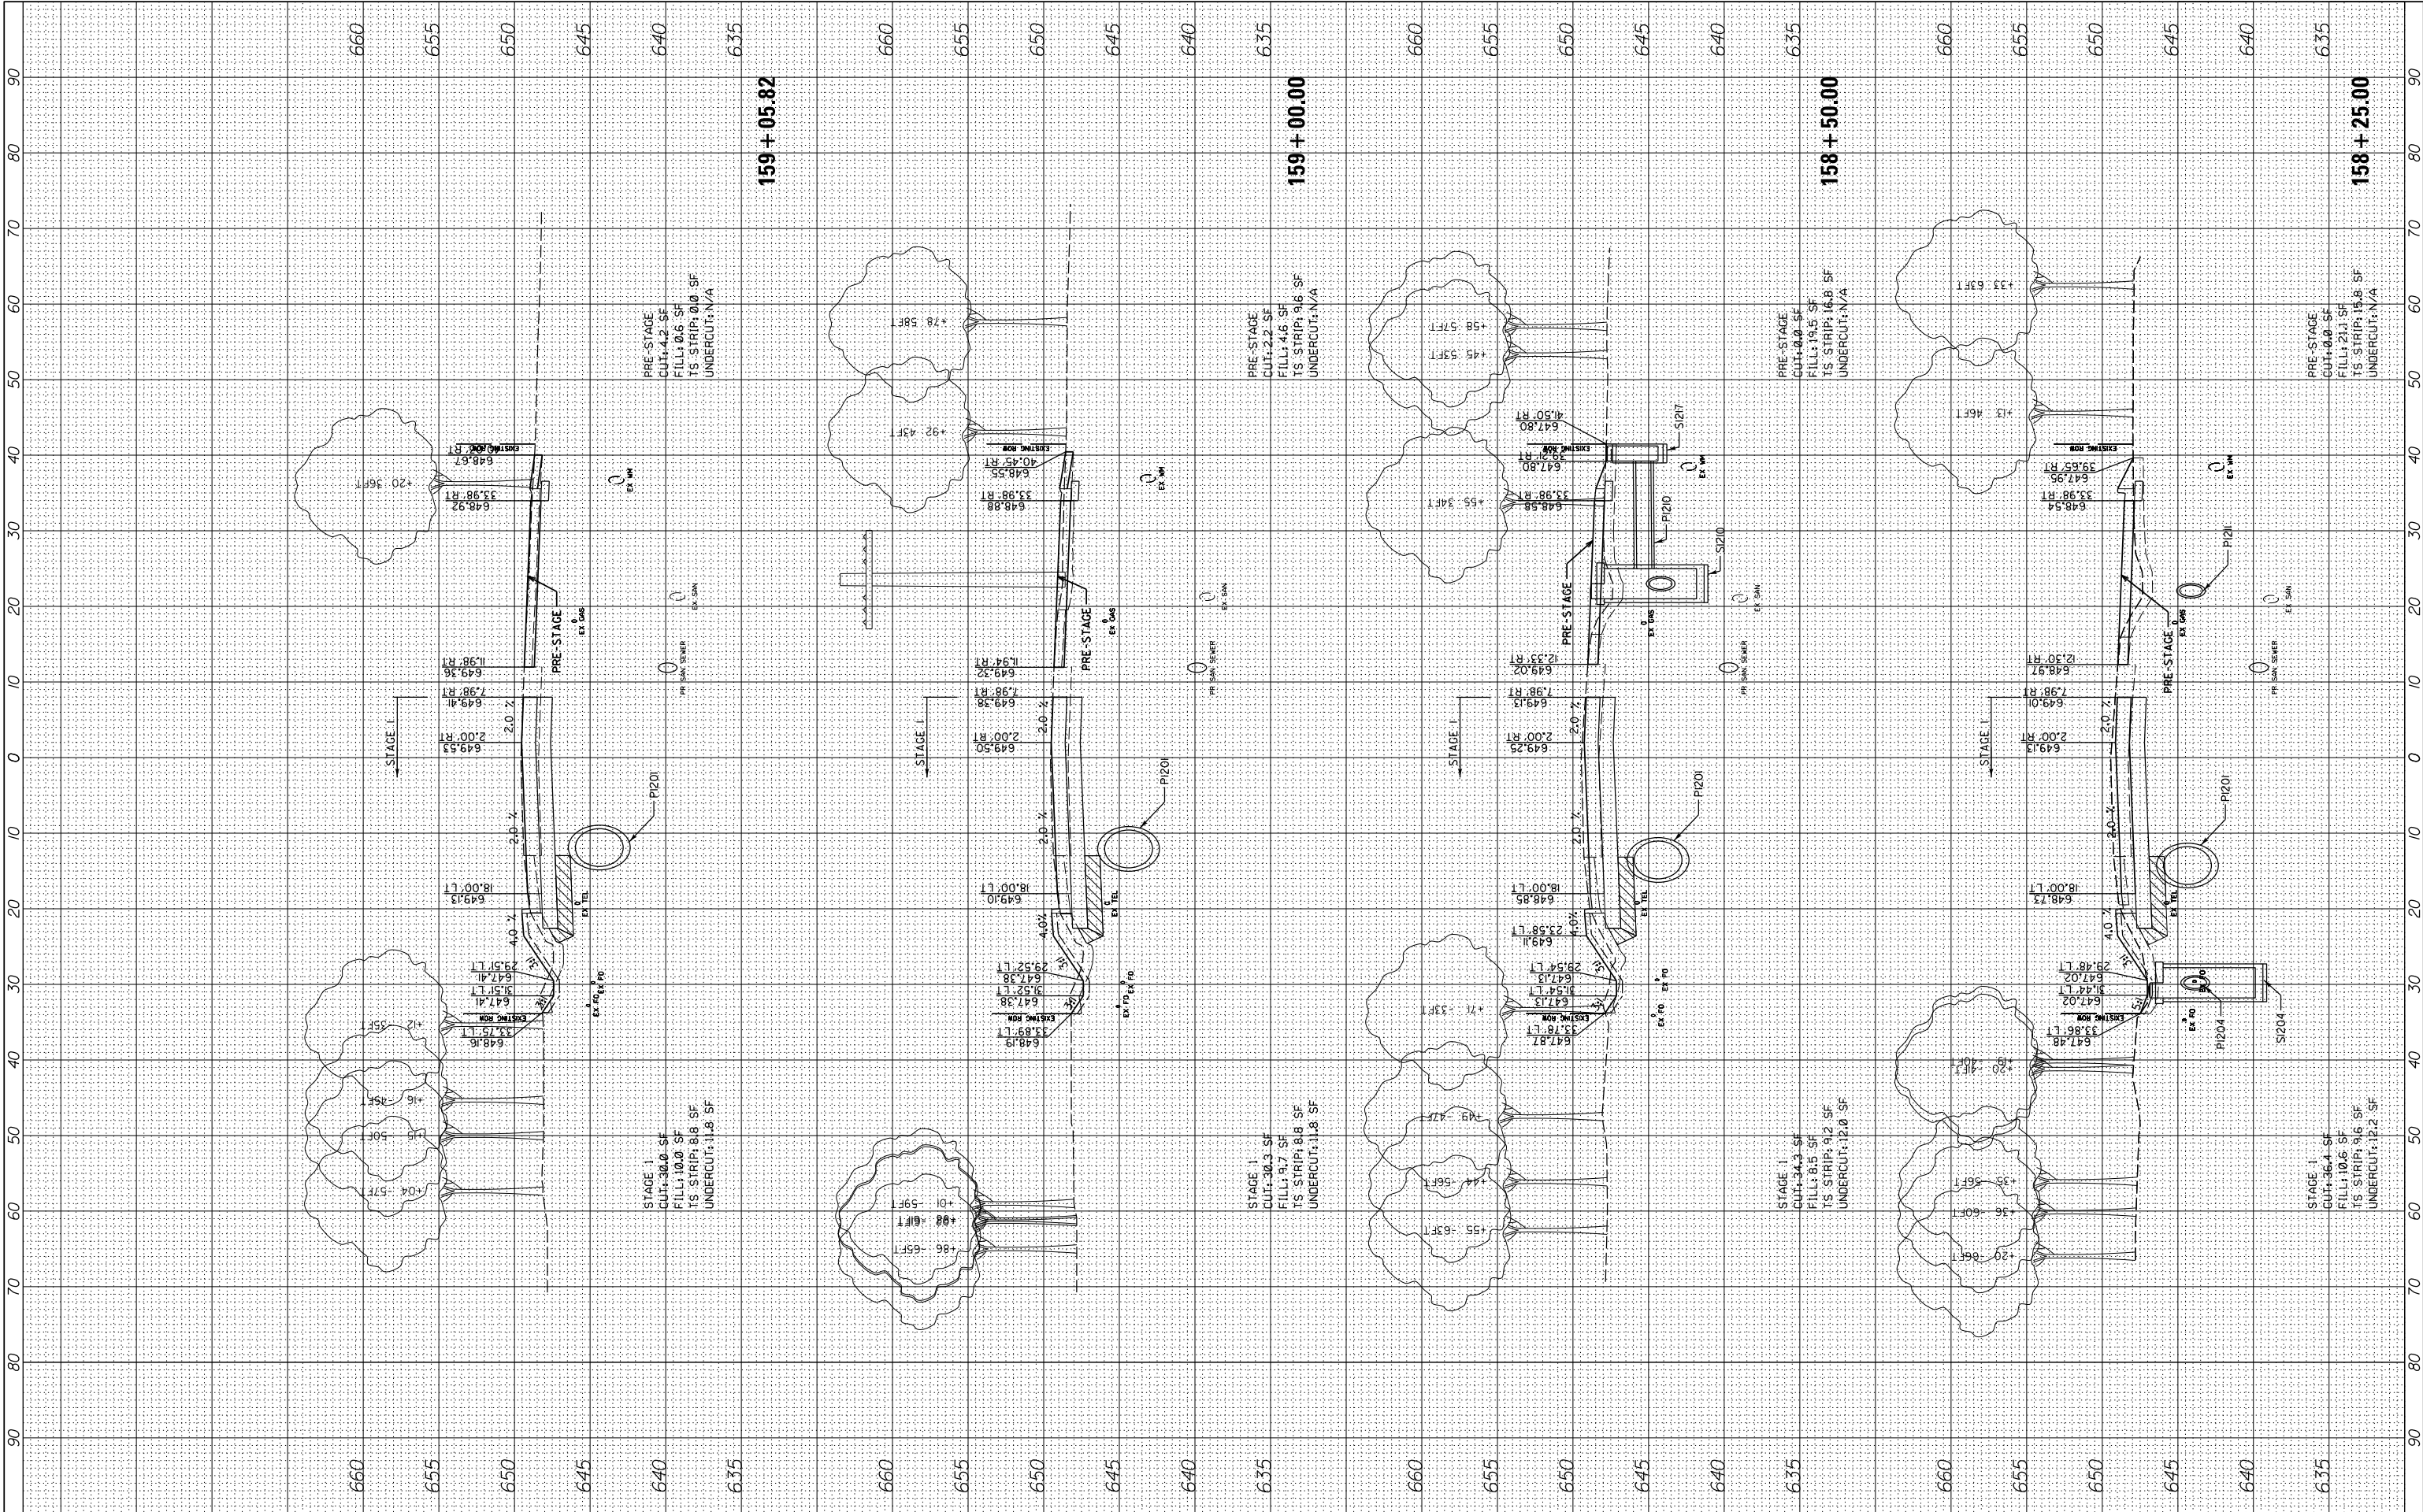


FILE NAME =	USER NAME = cward	DESIGNED -	REVISED -
N:\L\CDOT\190304\0003A\Civil\XS-MOT-Year2-PreStage.Stage1-190304.0003A.SHT		DRAWN -	REVISED -
PLOT SCALE = 10'		CHECKED -	REVISED -
Default	PLOT DATE = 8/14/2026	DATE -	REVISED -

STATE OF ILLINOIS DEPARTMENT OF TRANSPORTATION			
DEERFIELD ROAD RECONSTRUCTION MOT CROSS SECTIONS YEAR 2 PRESTAGE & STAGE 1			
SCALE:	SHEET	OF	SHEETS
			STA. 158+25.00 TO STA. 159+05.82

F.A. RTE.	SECTION	COUNTY	TOTAL SHEETS	SHEET NO.
I257	I5-00038-07-WR	LAKE	1090	926
CONTRACT NO. 6IK62				
ILLINOIS FED. AID PROJECT				


ORIGINAL SURVEY	SURVEYED _____	BY _____	DATE _____
	PLOTTED _____		
	TEMPLATE _____		
	AREAS _____		
NO. _____	AREAS CHECKED _____		

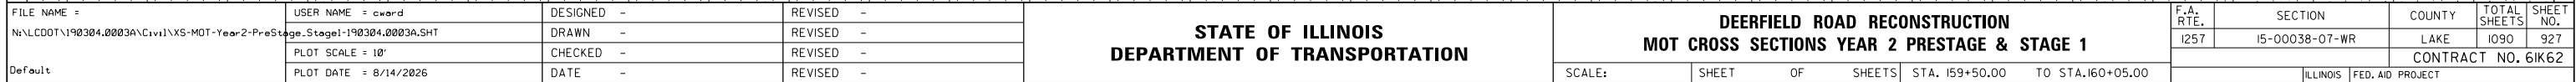

**DEERFIELD ROAD RECONSTRUCTION
MOT CROSS SECTIONS YEAR 2 PRESTAGE & STAGE 1**

F.A. RTE.	SECTION	COUNTY	TOTAL SHEETS	SHEET NO.
1257	15-00038-07-WR	LAKE	1090	927
		CONTRACT NO. 61K62		
ILLINOIS		FED. AID PROJECT		


ORIGINAL SURVEY	SURVEYED _____	BY _____	DATE _____
	PLOTTED _____		
	TEMPLATE _____		
	AREAS _____		
NO. _____	AREAS CHECKED _____		

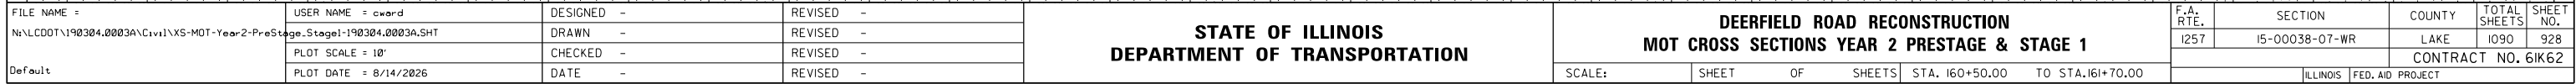

**DEERFIELD ROAD RECONSTRUCTION
MOT CROSS SECTIONS YEAR 2 PRESTAGE & STAGE 1**

F.A. RTE.	SECTION	COUNTY	TOTAL SHEETS	SHEET NO.
1257	15-00038-07-WR	LAKE	1090	928
		CONTRACT NO. 61K62		
ILLINOIS		FED. AID PROJECT		

ORIGINAL SURVEY	SURVEYED _____	BY _____	DATE _____
	PLOTTED _____		
	TEMPLATE _____		
	AREAS _____		
NO. _____	AREAS CHECKED _____		

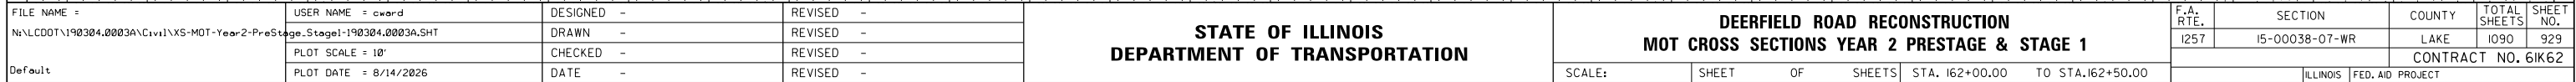


**DEERFIELD ROAD RECONSTRUCTION
MOT CROSS SECTIONS YEAR 2 PRESTAGE & STAGE 1**

F.A. RTE.	SECTION	COUNTY	TOTAL SHEETS	SHEET NO.
1257	15-00038-07-WR	LAKE	1090	929
		CONTRACT NO. 61K62		
ILLINOIS		FED. AID PROJECT		

FINAL SURVEY NO.	SURVEYED PLOTTED NOTE BOOK AREAS CHECKED	BY	DATE


ORIGINAL SURVEY NO.	SURVEYED PLOTTED NOTE BOOK AREAS CHECKED	BY	DATE

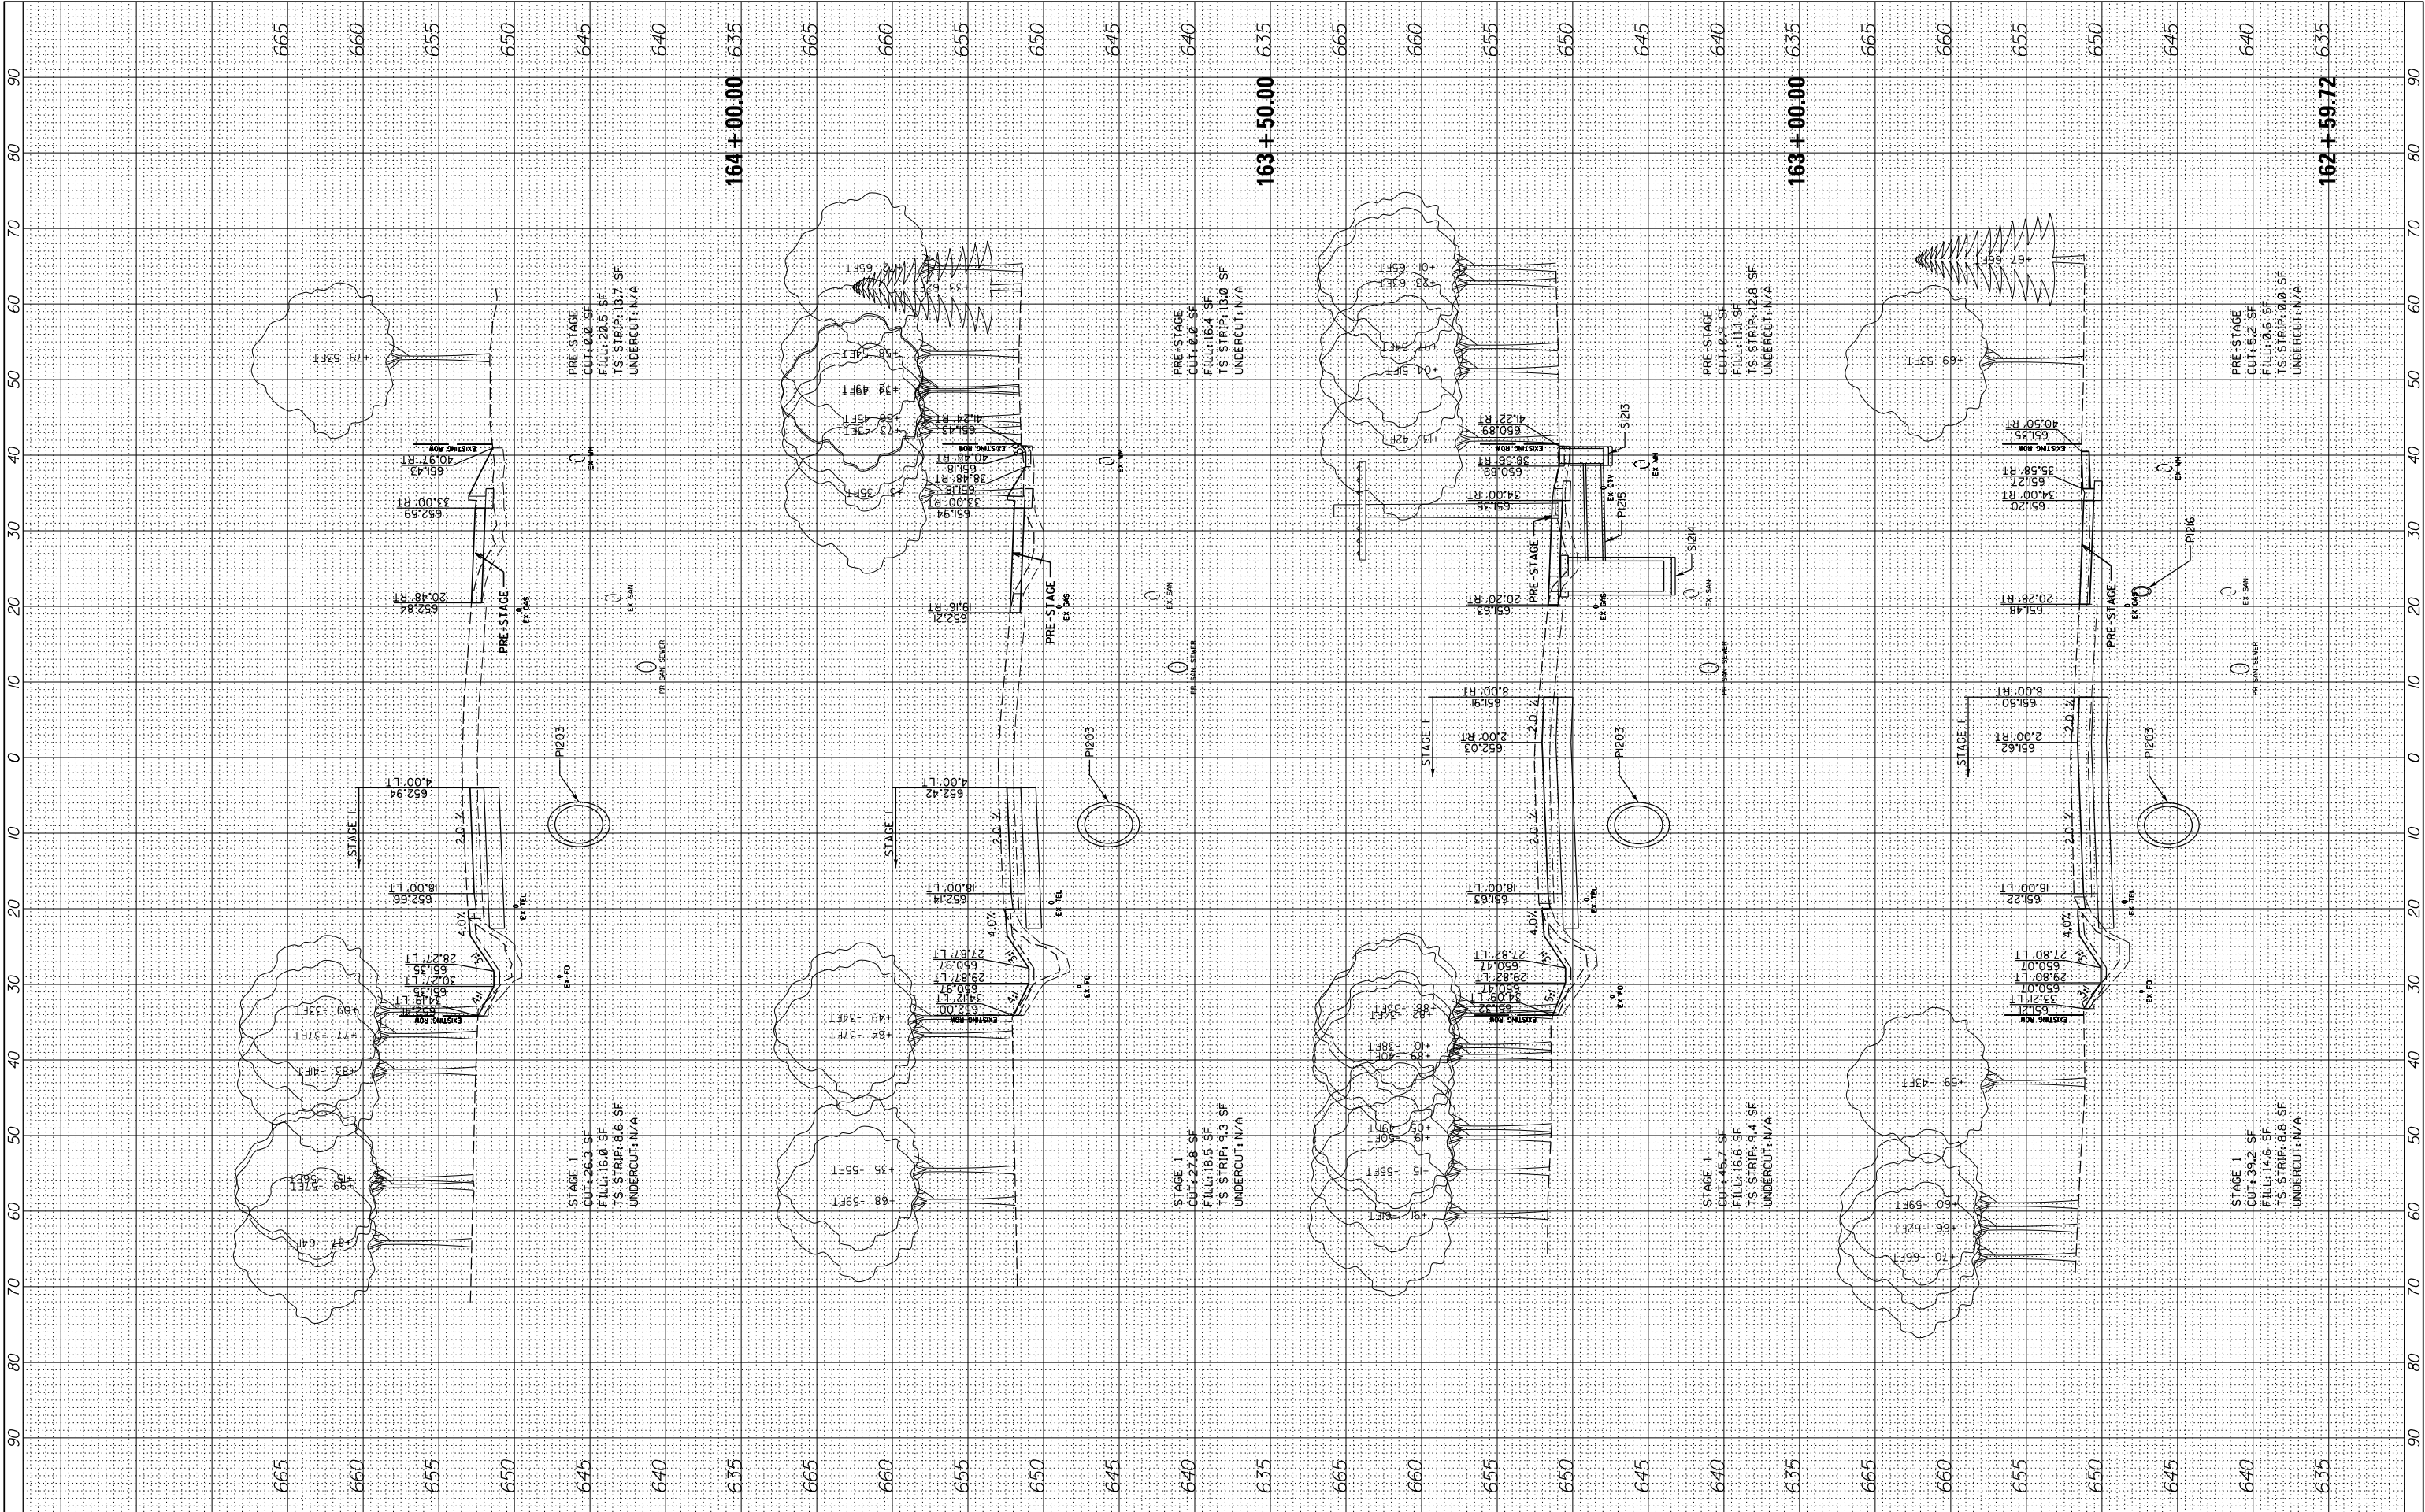

FILE NAME =	USER NAME = cward	DESIGNED -	REVISED -	STATE OF ILLINOIS DEPARTMENT OF TRANSPORTATION	DEERFIELD ROAD RECONSTRUCTION MOT CROSS SECTIONS YEAR 2 PRESTAGE & STAGE 1				F.A. RTE.	SECTION	COUNTY	TOTAL SHEETS	SHEET NO.
N:\CDDOT\190304.0003A\Civil\XS-MOT-Year2-PreStage.Stage1-190304.0003A.SHT		DRAWN -	REVISED -		I257	I5-00038-07-WR	LAKE	1090	930				
PLOT SCALE = 10'		CHECKED -	REVISED -		CONTRACT NO. 6IK62								
Default	PLOT DATE = 8/14/2026	DATE -	REVISED -		SCALE:	SHEET	OF	SHEETS	STA. 162+59.72	TO STA.164+00.00	ILLINOIS FED. AID PROJECT		

FINAL SURVEY	SURVEYED PLOTTED NOTE BOOK	BY	DATE
NO.	AREAS CHECKED		


ORIGINAL SURVEY	SURVEYED PLOTTED NOTE BOOK	BY	DATE
NO.	AREAS CHECKED		

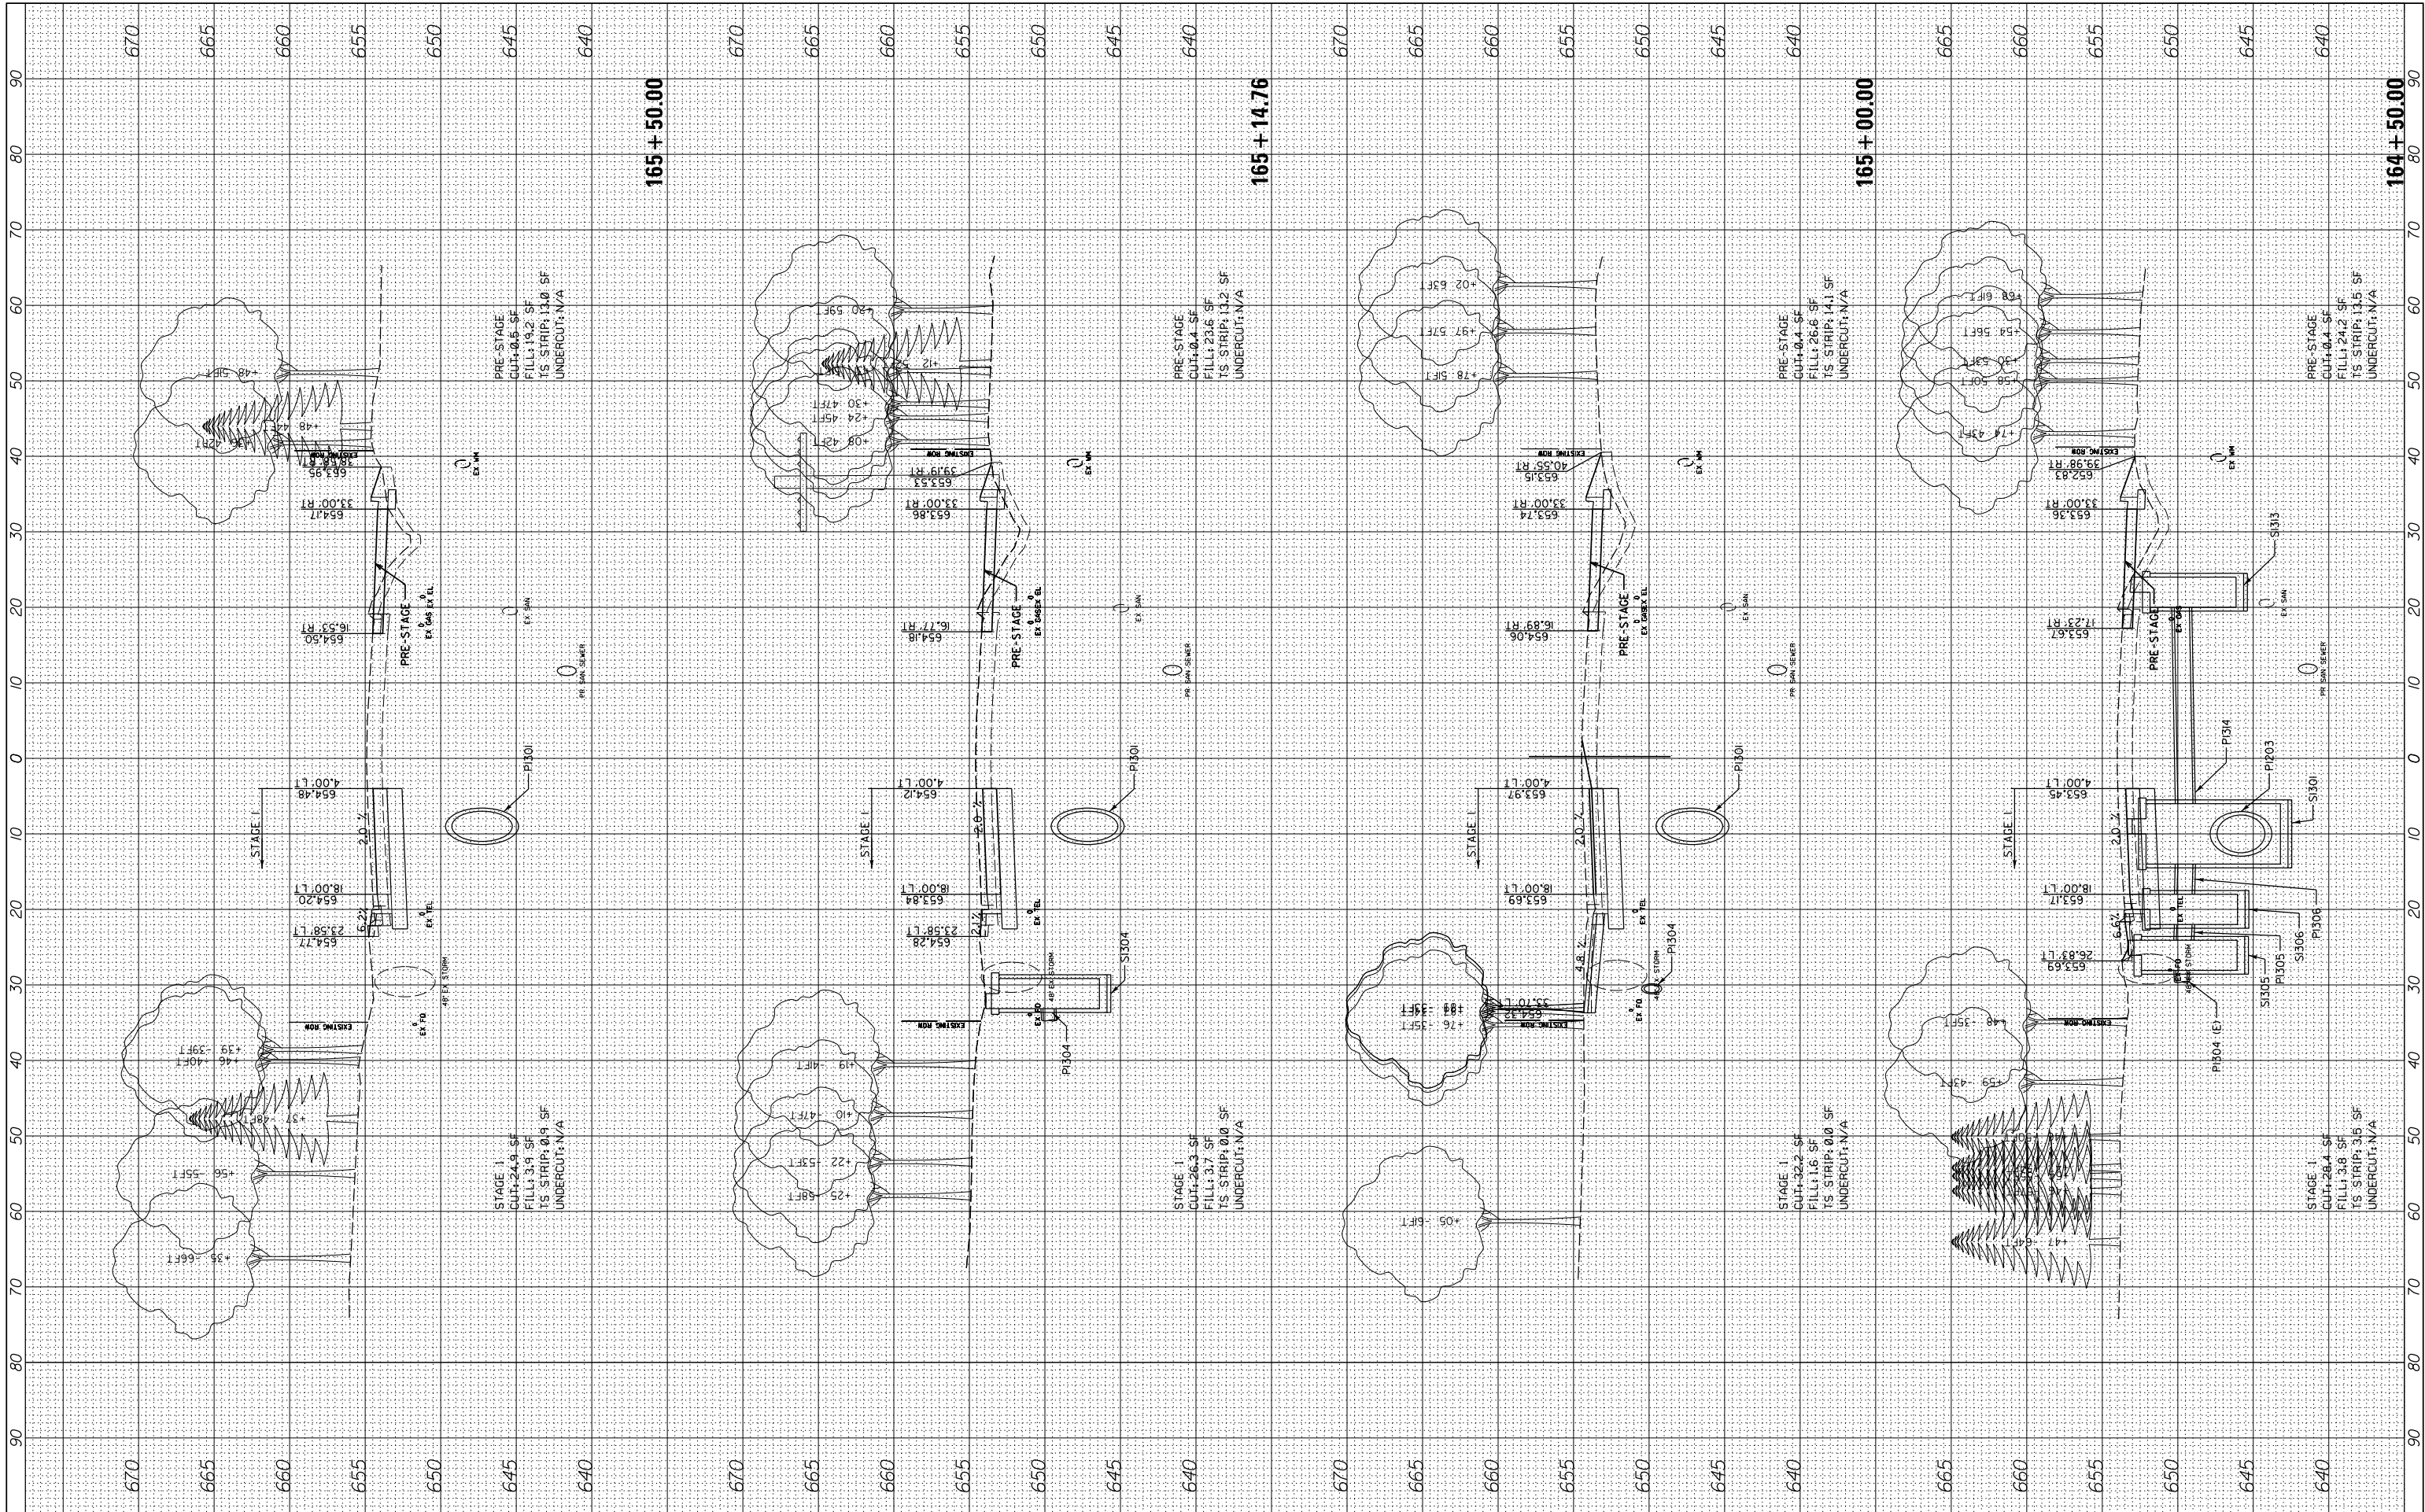

FILE NAME =	USER NAME = cward	DESIGNED -	REVISED -	STATE OF ILLINOIS DEPARTMENT OF TRANSPORTATION DEERFIELD ROAD RECONSTRUCTION MOT CROSS SECTIONS YEAR 2 PRESTAGE & STAGE 1 SCALE: SHEET OF SHEETS STA. 164+50.00 TO STA. 165+50.00	F.A. RTE.	SECTION	COUNTY	TOTAL SHEETS	SHEET NO.
N:\CDDOT\190304.0003A\Civil\XS-MOT-Year2-PreStage.Stage1-190304.0003A.SHT		DRAWN -	REVISED -		I257	I5-00038-07-WR	LAKE	1090	931
	PLOT SCALE = 10'	CHECKED -	REVISED -		CONTRACT NO. 6IK62				
Default	PLOT DATE = 8/14/2026	DATE -	REVISED -		ILLINOIS FED. AID PROJECT				

FINAL SURVEY NOTE BOOK NO.	SURVEYED PLOTTED TEMPLATE AREAS CHECKED	BY	DATE


ORIGINAL SURVEY NOTE BOOK NO.	SURVEYED PLOTTED TEMPLATE AREAS CHECKED	BY	DATE

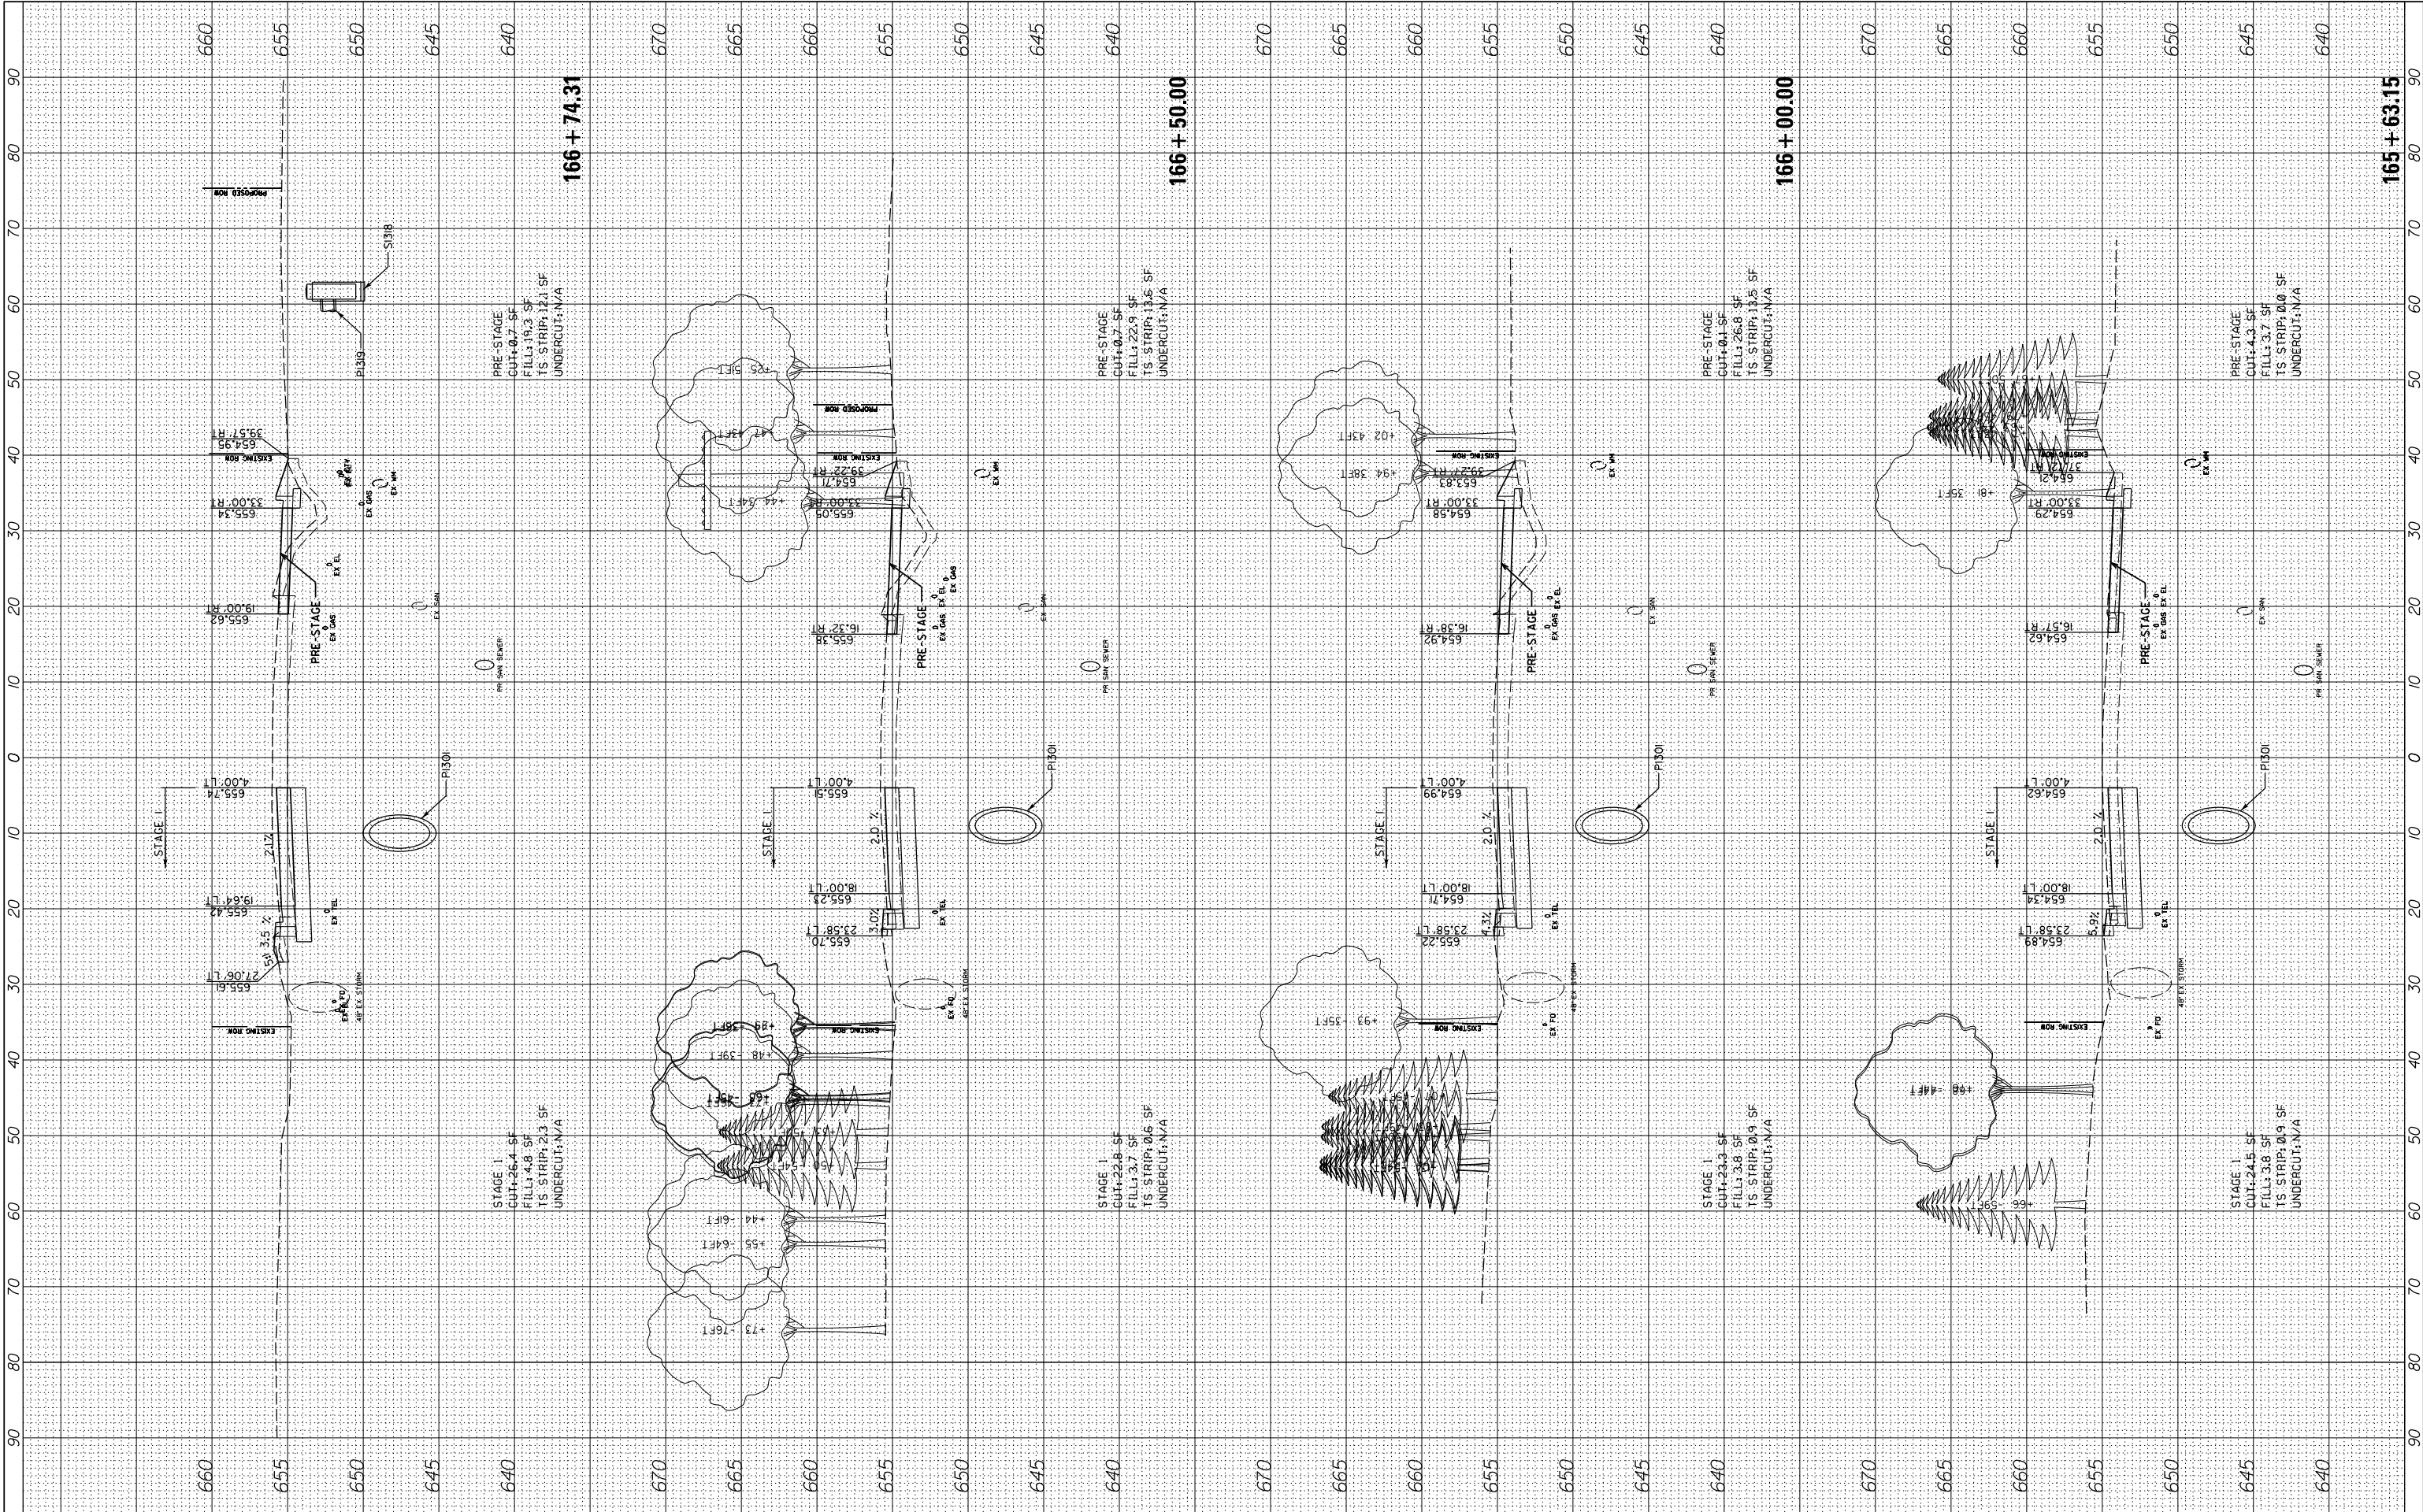

FILE NAME =	USER NAME = cward	DESIGNED -	REVISED -	STATE OF ILLINOIS DEPARTMENT OF TRANSPORTATION	DEERFIELD ROAD RECONSTRUCTION MOT CROSS SECTIONS YEAR 2 PRESTAGE & STAGE 1				F.A. RTE.	SECTION	COUNTY	TOTAL SHEETS	SHEET NO.
N:\CDDT\190304.0003A\Civil\XS-MOT-Year2-PreStage.Stage1-190304.0003A.SHT		DRAWN -	REVISED -		1257	15-00038-07-WR	LAKE	1090	932				
PLOT SCALE = 10'		CHECKED -	REVISED -		CONTRACT NO. 6IK62								
Default	PLOT DATE = 8/14/2026	DATE -	REVISED -		SCALE:	SHEET	OF	SHEETS	STA. 165+63.15	TO STA.166+74.31			
					ILLINOIS FED. AID PROJECT								

FINAL	SURVEYED	BY	DATE
SURVEY	PLOTTED		
NOTE BOOK	TEMPLATE		
NO.	AREAS CHECKED		


ORIGINAL	SURVEYED	BY	DATE
SURVEY	PLOTTED		
NOTE BOOK	TEMPLATE		
NO.	AREAS CHECKED		

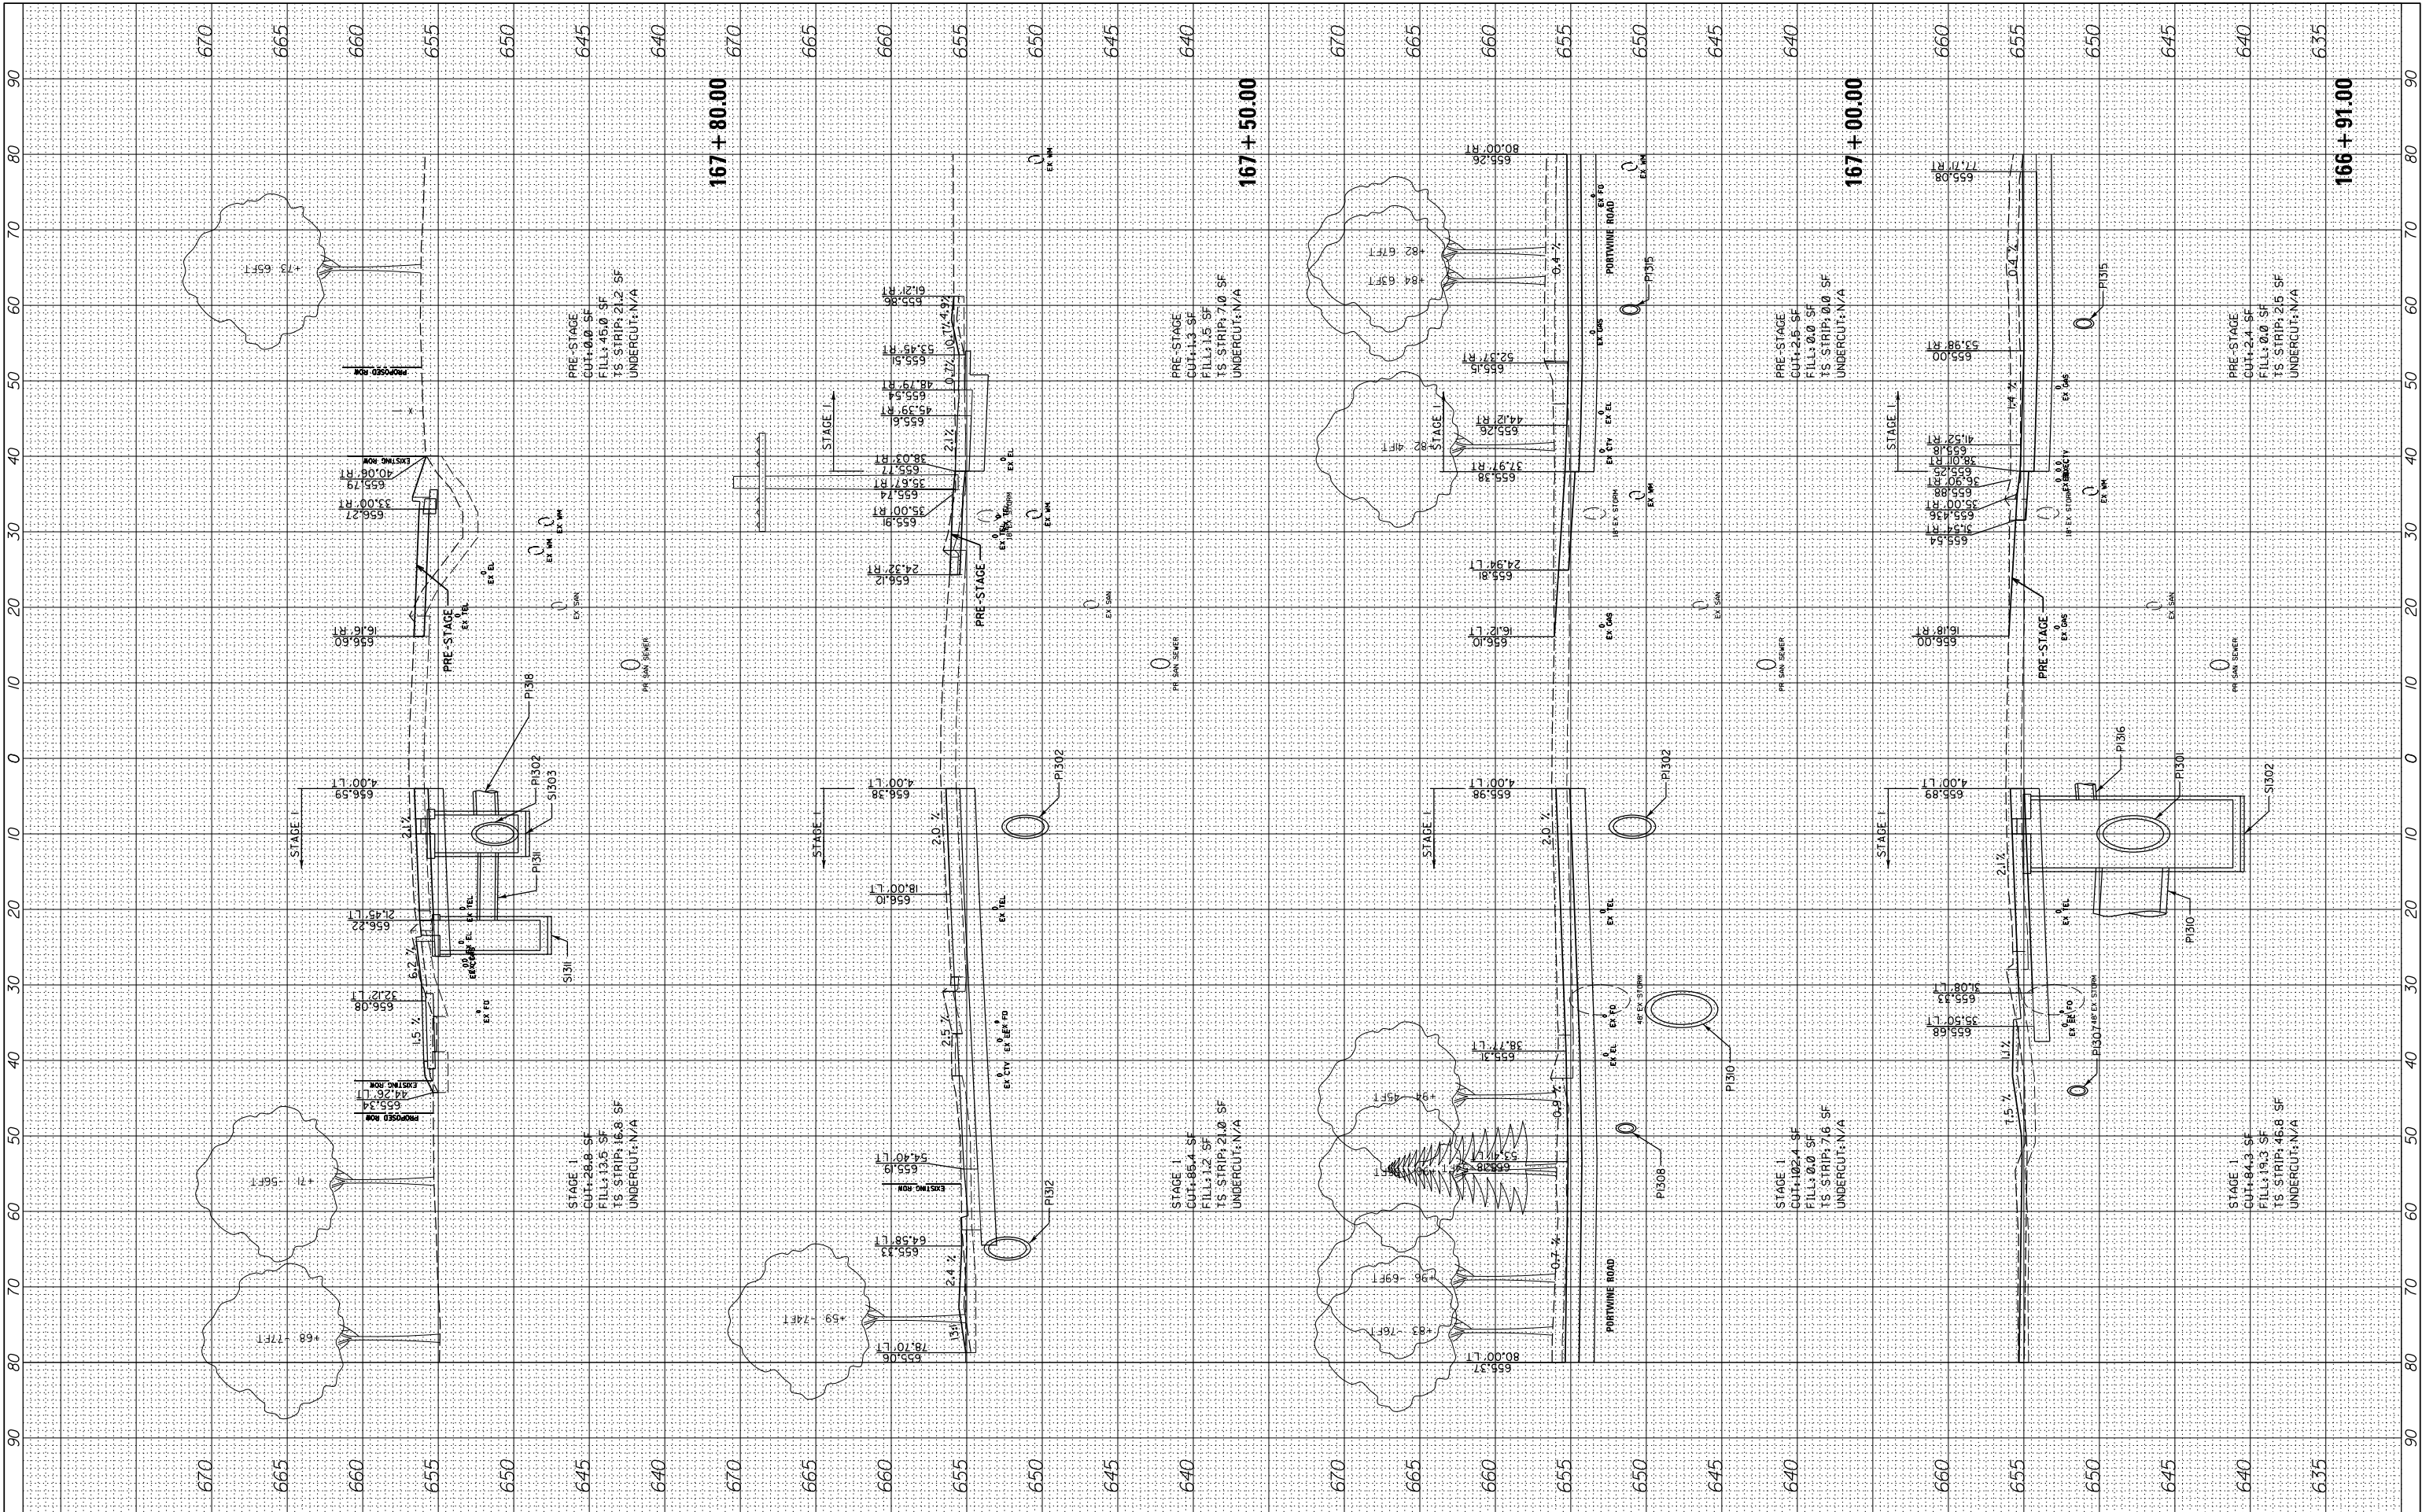

FILE NAME =	USER NAME = cward	DESIGNED -	REVISED -	STATE OF ILLINOIS DEPARTMENT OF TRANSPORTATION	DEERFIELD ROAD RECONSTRUCTION MOT CROSS SECTIONS YEAR 2 PRESTAGE & STAGE 1				F.A. RTE.	SECTION	COUNTY	TOTAL SHEETS	SHEET NO.		
N:\L\CDOT\190304.0003A\Civil\XS-MOT-Year2-PreStage-Stage1-190304.0003A.SHT		DRAWN -	REVISED -		SCALE:	SHEET	OF	SHEETS	STA. 166+91.00	TO STA.167+80.00	I257	I5-00038-07-WR	LAKE	1090	933
PLOT SCALE = 10'		CHECKED -	REVISED -								CONTRACT NO. 6IK62				
Default	PLOT DATE = 8/14/2026	DATE -	REVISED -								ILLINOIS FED. AID PROJECT				

FINAL SURVEY NOTE BOOK NO.	SURVEYED PLOTTED TEMPLATE AREAS CHECKED	DATE	
		BY	DATE


ORIGINAL SURVEY NOTE BOOK NO.	SURVEYED PLOTTED TEMPLATE AREAS CHECKED	DATE	
		BY	DATE

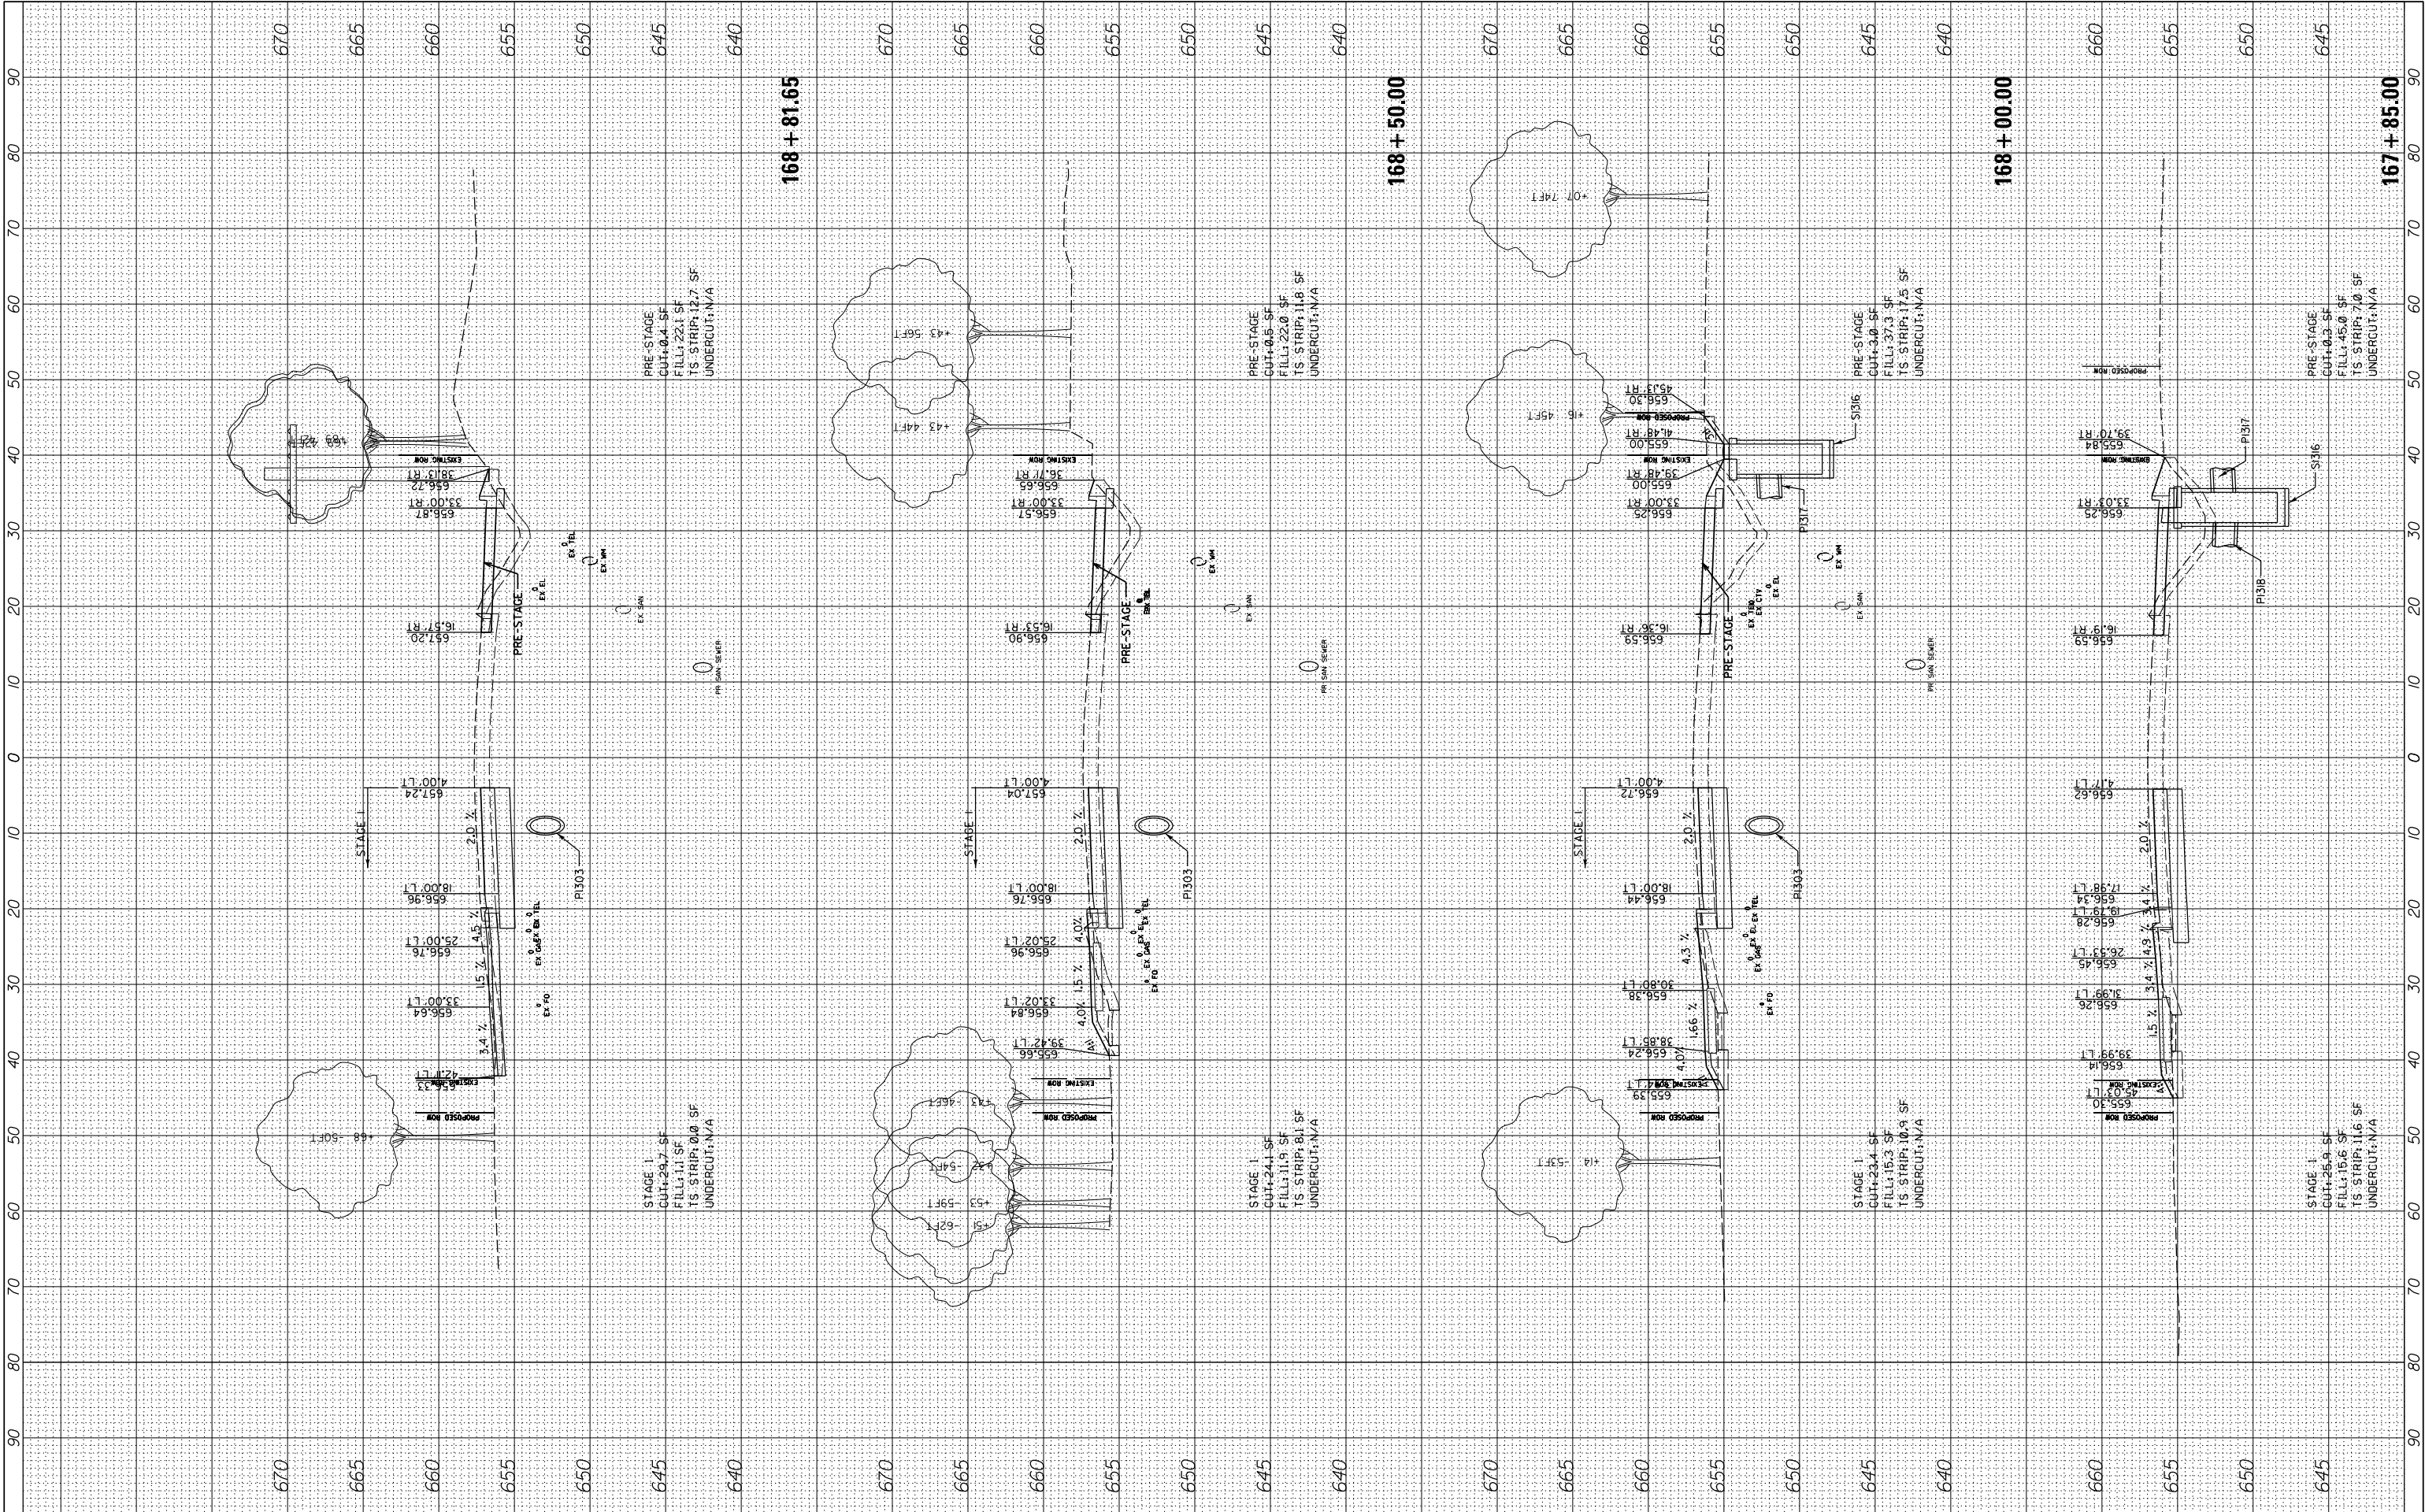

FILE NAME =	USER NAME = cward	DESIGNED -	REVISED -	STATE OF ILLINOIS DEPARTMENT OF TRANSPORTATION	DEERFIELD ROAD RECONSTRUCTION MOT CROSS SECTIONS YEAR 2 PRESTAGE & STAGE 1				F.A. RTE.	SECTION	COUNTY	TOTAL SHEETS	SHEET NO.
N:\CDDOT\190304.0003A\Civil\XS-MOT-Year2-PreStage.Stage1-190304.0003A.SHT		DRAWN -	REVISED -		I257	I5-00038-07-WR	LAKE	1090	934				
PLOT SCALE = 10'		CHECKED -	REVISED -						CONTRACT NO. 6IK62				
PLOT DATE = 8/14/2026		DATE -	REVISED -		SCALE:	SHEET	OF	SHEETS	STA. 167+85.00	TO STA.168+81.65	ILLINOIS FED. AID PROJECT		
Default													

FINAL SURVEY NOTE BOOK NO.	SURVEYED PLOTTED TEMPLATE AREAS CHECKED	BY		DATE	


ORIGINAL SURVEY NOTE BOOK NO.	SURVEYED PLOTTED TEMPLATE AREAS CHECKED	BY		DATE	

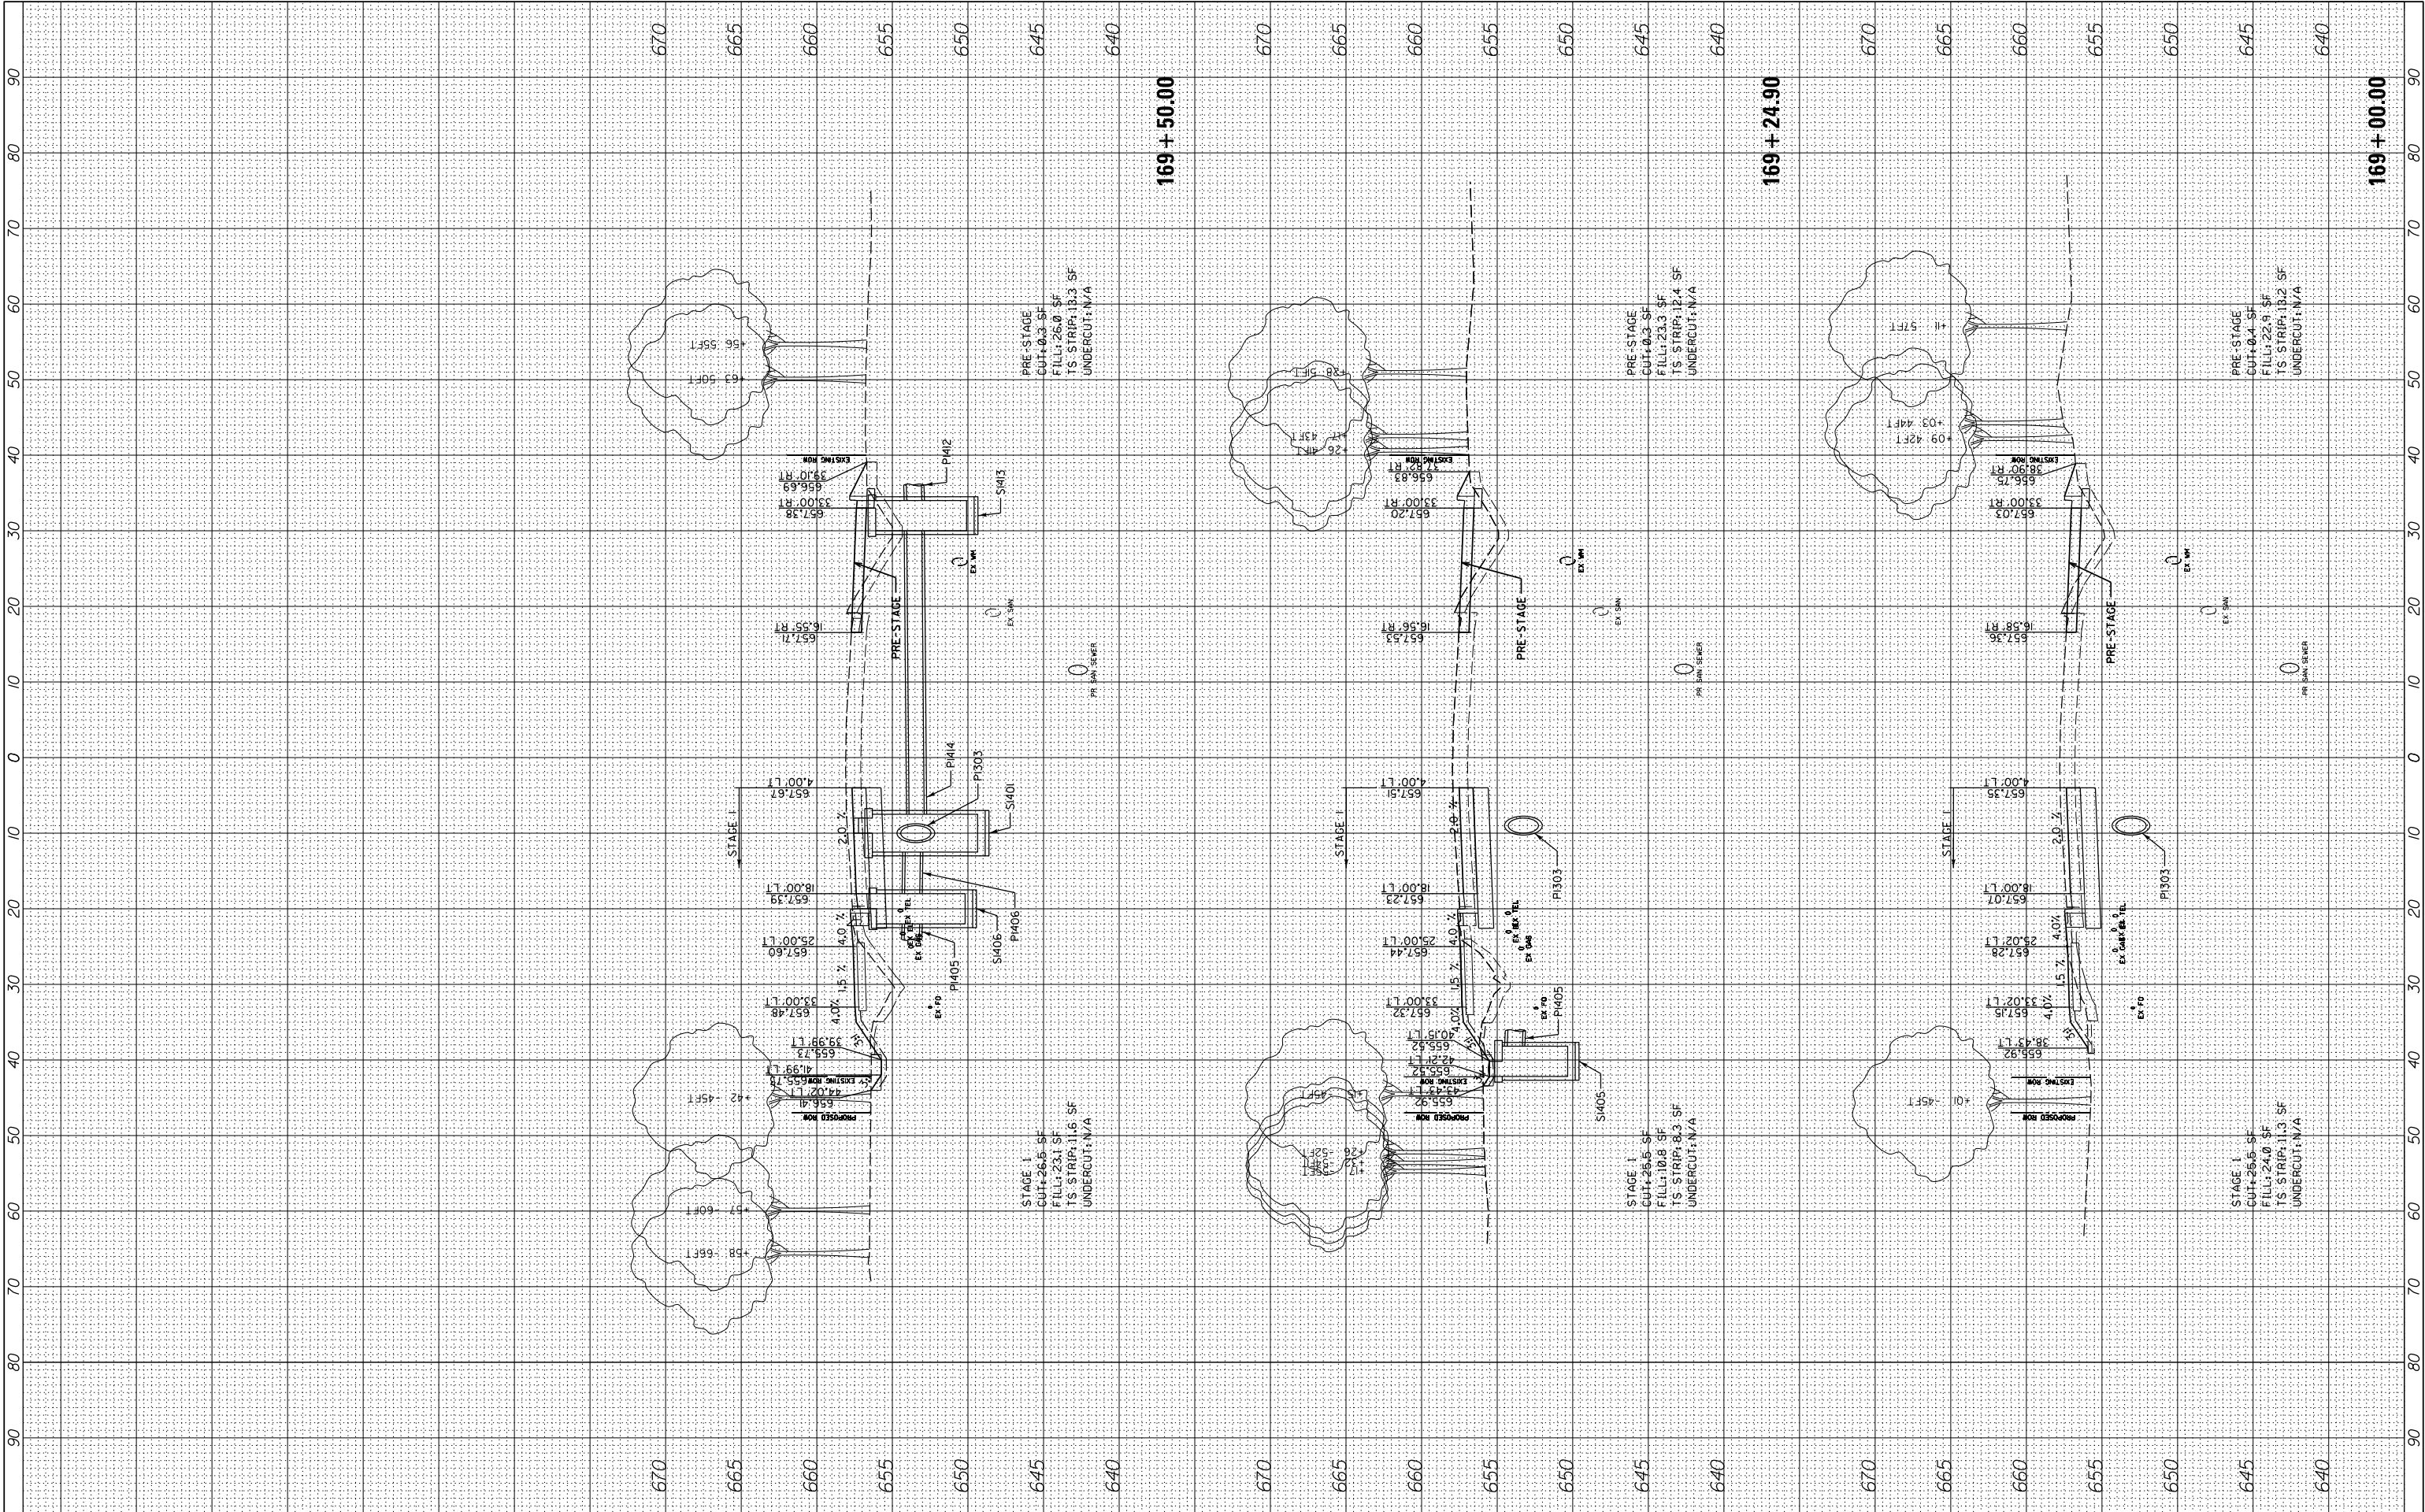

FILE NAME =	USER NAME = cward	DESIGNED -	REVISED -	STATE OF ILLINOIS DEPARTMENT OF TRANSPORTATION	DEERFIELD ROAD RECONSTRUCTION MOT CROSS SECTIONS YEAR 2 PRESTAGE & STAGE 1				F.A. RTE.	SECTION	COUNTY	TOTAL SHEETS	SHEET NO.
N:\LCDOT\190304.0003A\Civil\XS-MOT-Year2-PreStage-Stage1-190304.0003A.SHT		DRAWN -	REVISED -		I257	I5-00038-07-WR	LAKE	1090	935				
PLOT SCALE = 10'		CHECKED -	REVISED -		CONTRACT NO. 6IK62								
Default	PLOT DATE = 8/14/2026	DATE -	REVISED -		SCALE:	SHEET	OF	SHEETS	STA. 169+00.00	TO STA.169+50.00	ILLINOIS FED. AID PROJECT		

FINAL SURVEY	SURVEYED _____	BY _____	DATE _____
	PLOTTED _____		
	TEMPLATE _____		
	AREAS _____		
NOTE BOOK	AREAS CHECKED _____		
NO. _____			


ORIGINAL SURVEY		BY	DATE
	SURVEYED		
	PLOTTED		
	TEMPLATE		
NOTE BOOK	AREAS		
	AREAS CHECKED		
	NO.		

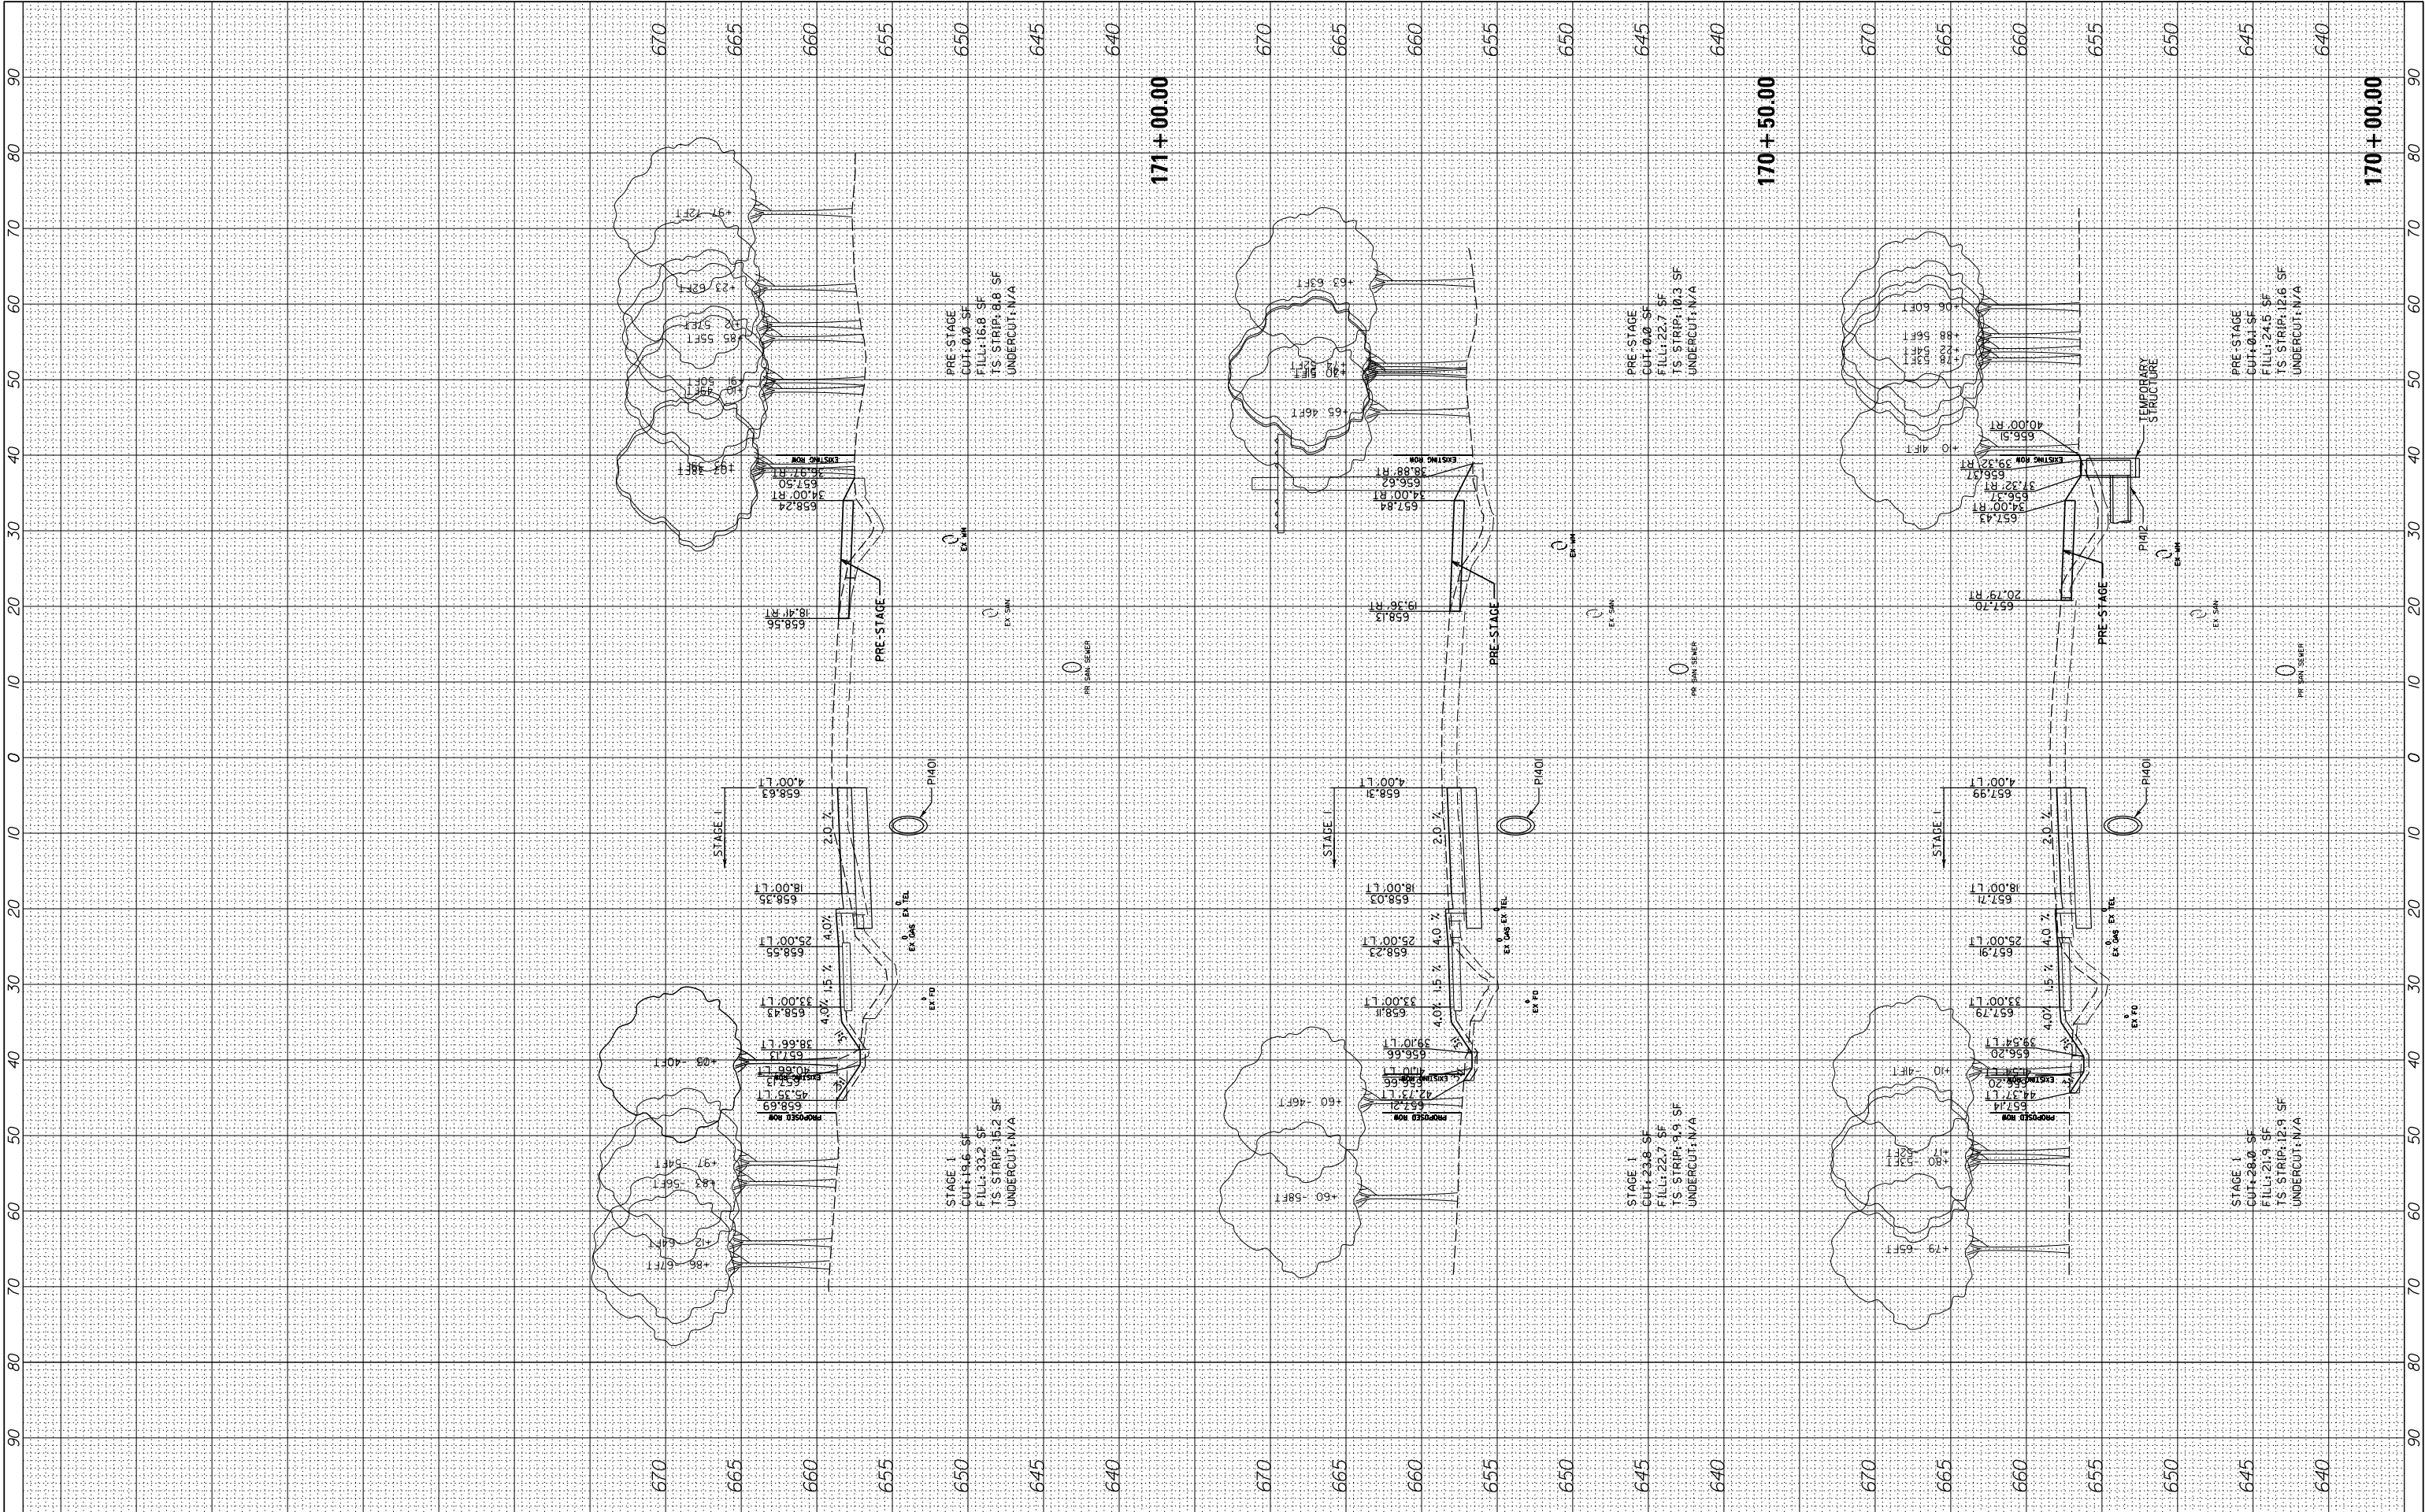

FILE NAME =	USER NAME = cward	DESIGNED -	REVISED -	STATE OF ILLINOIS DEPARTMENT OF TRANSPORTATION	DEERFIELD ROAD RECONSTRUCTION MOT CROSS SECTIONS YEAR 2 PRESTAGE & STAGE 1				F.A. RTE.	SECTION	COUNTY	TOTAL SHEETS	SHEET NO.
N:\L\CDOT\190304.0003A\Civil\XS-MOT-Year2-PreStage.Stage1-190304.0003A.SHT		DRAWN -	REVISED -		I257	I5-00038-07-WR	LAKE	1090	936				
PLOT SCALE = 10'		CHECKED -	REVISED -		CONTRACT NO. 6IK62								
Default	PLOT DATE = 8/14/2026	DATE -	REVISED -		SCALE:	SHEET	OF	SHEETS	STA. 170+00.00	TO STA.171+00.00	ILLINOIS FED. AID PROJECT		

FINAL SURVEY	SURVEYED _____	BY _____	DATE _____
	PLOTTED _____		
	TEMPLATE _____		
	AREAS _____		
NO. _____	AREAS CHECKED _____		

ORIGINAL SURVEY			BY		DATE
NOTE BOOK					
	SURVEYED				
	PLOTTED				
	TEMPLATE				
	AREAS				
NO.					
	AREAS CHECKED				

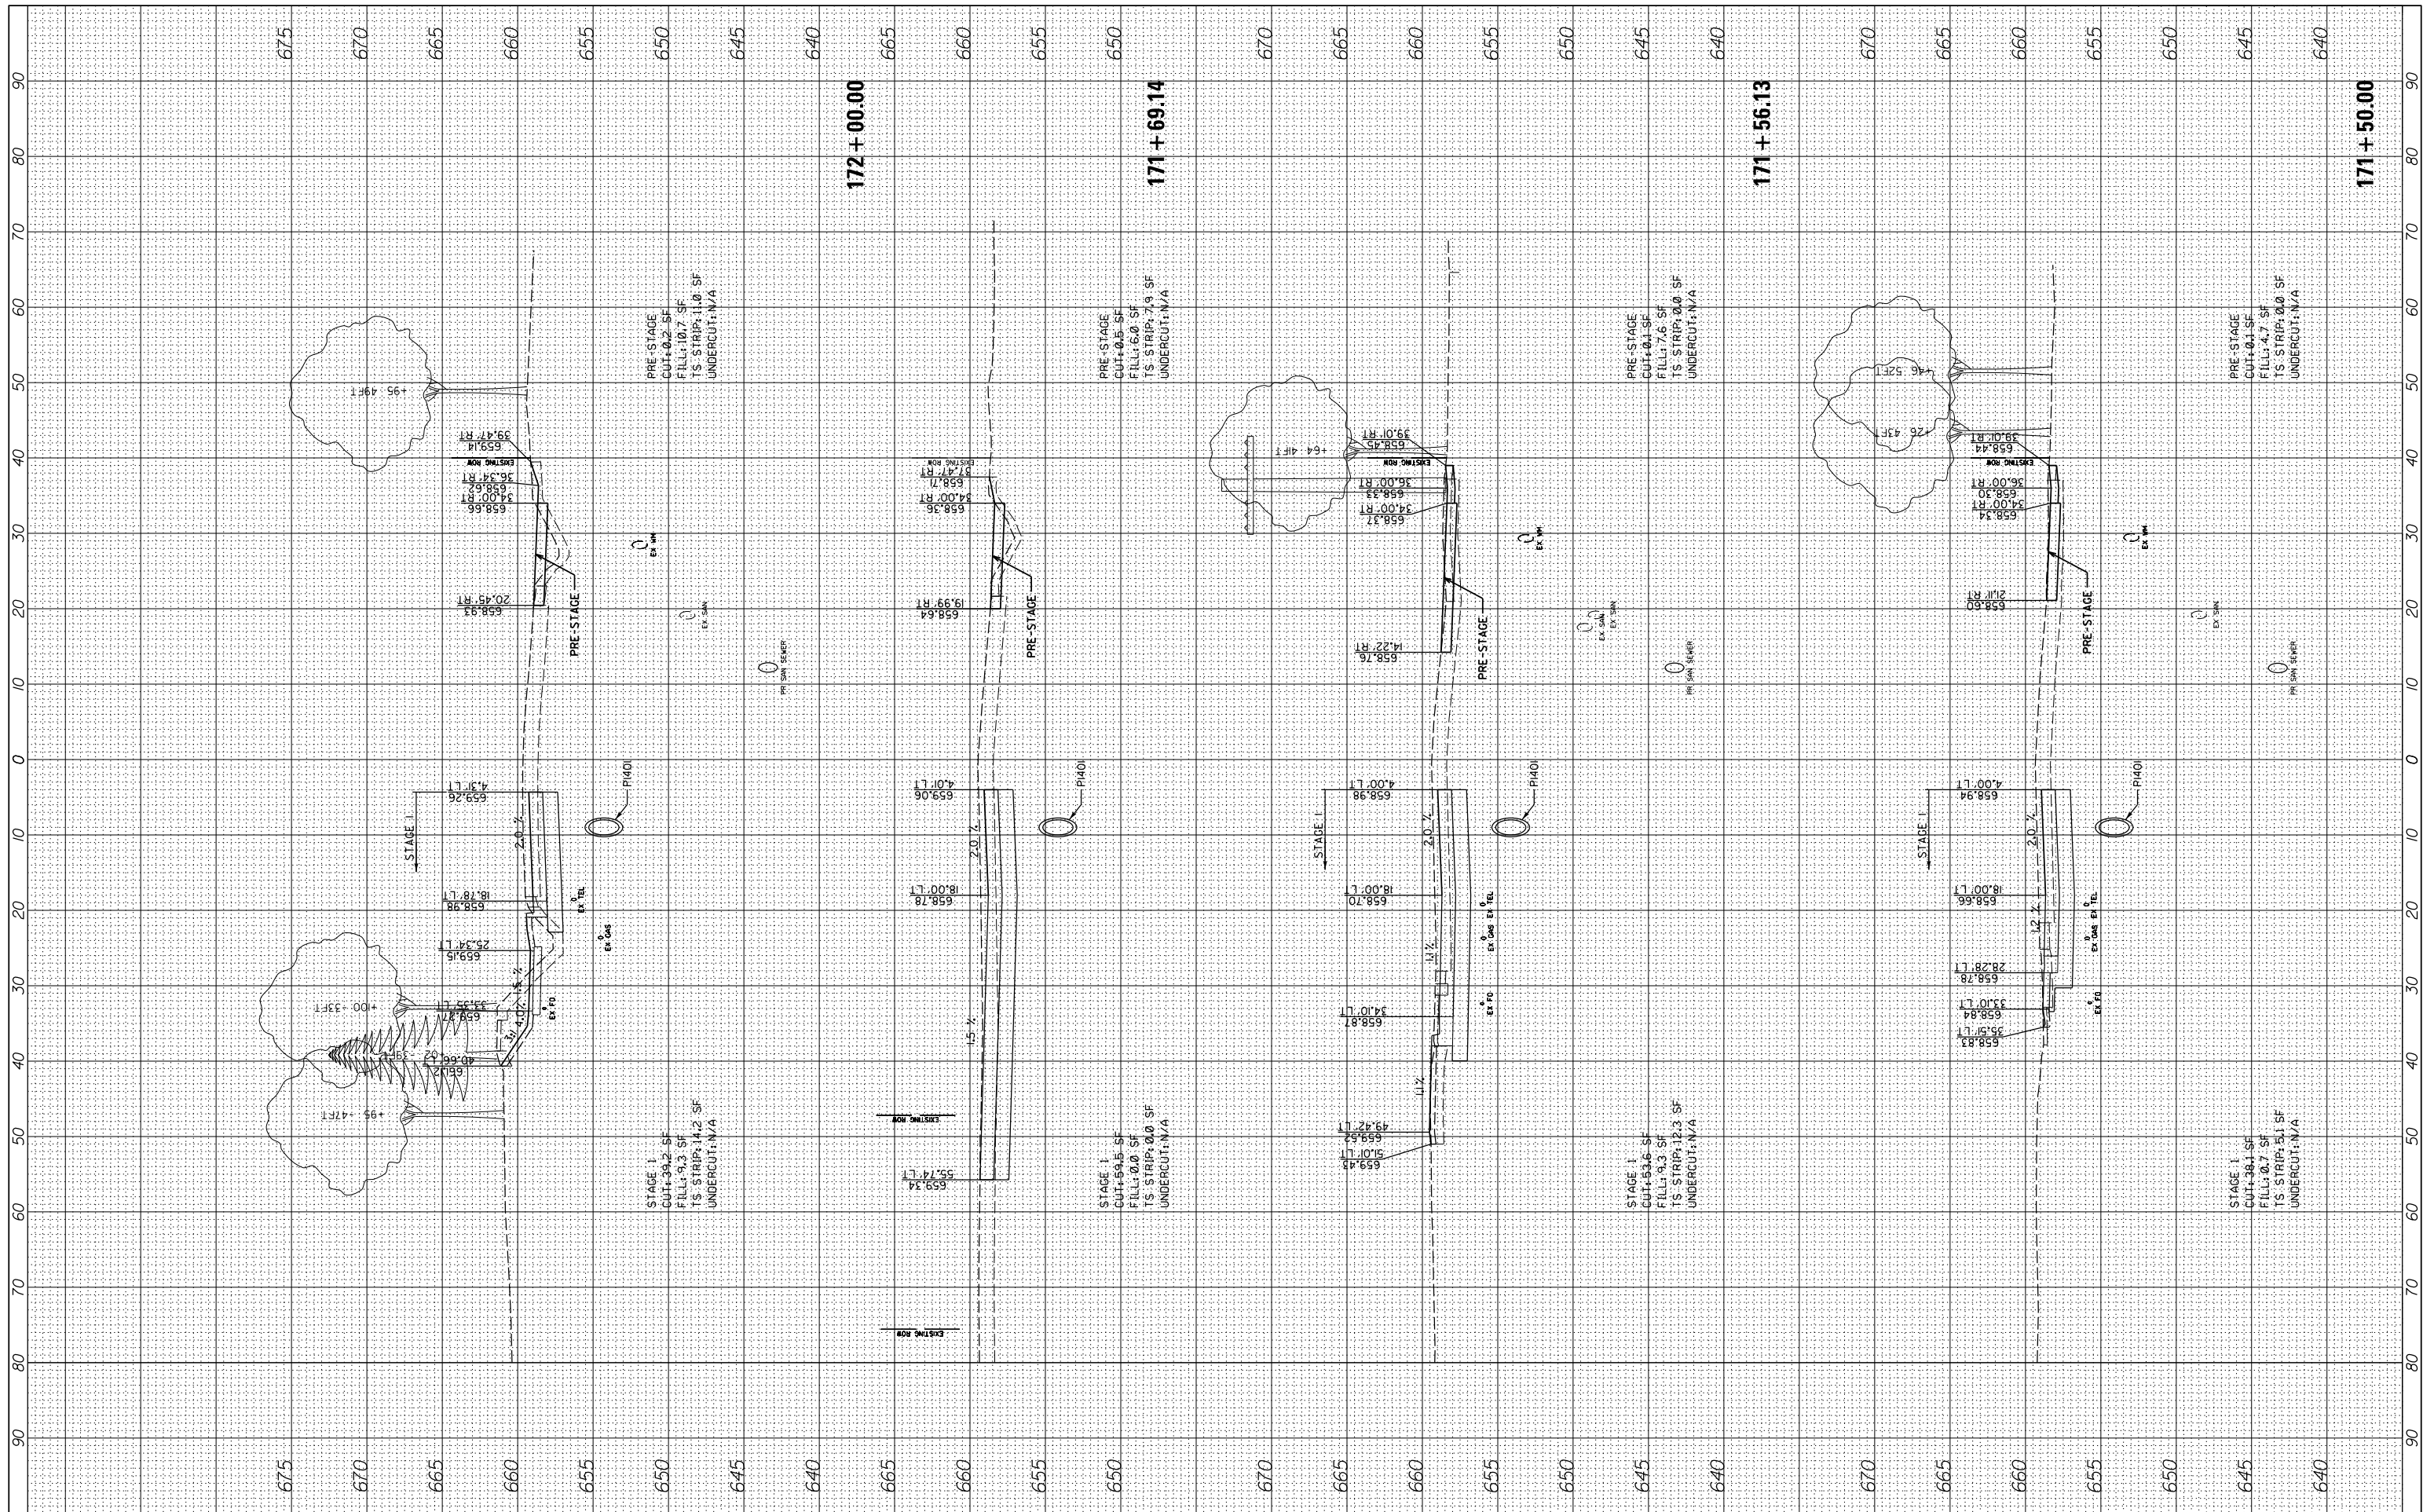

FILE NAME =	USER NAME = cward	DESIGNED -	REVISED -
N:\CDDOT\190304.0003A\Civil\XS-MOT-Year2-PreStage	Stage-1-190304.0003A.SHT	DRAWN -	REVISED -
	PLOT SCALE = 10'	CHECKED -	REVISED -
Default	PLOT DATE = 8/14/2026	DATE -	REVISED -


**STATE OF ILLINOIS
DEPARTMENT OF TRANSPORTATION**

**DEERFIELD ROAD RECONSTRUCTION
MOT CROSS SECTIONS YEAR 2 PRESTAGE & STAGE 1**

SCALE:	SHEET	OF	SHEETS	STA. 171+50.00	TO STA. 172+00.00
--------	-------	----	--------	----------------	-------------------

F.A. RTE.	SECTION	COUNTY	TOTAL SHEETS	SHEET NO.
1257	15-00038-07-WR	LAKE	1090	937
		CONTRACT NO. 61K62		
ILLINOIS		FED. AID PROJECT		

ORIGINAL SURVEY	SURVEYED _____	BY _____	DATE _____
	PLOTTED _____		
	TEMPLATE _____		
	AREAS _____		
NO. _____	AREAS CHECKED _____		

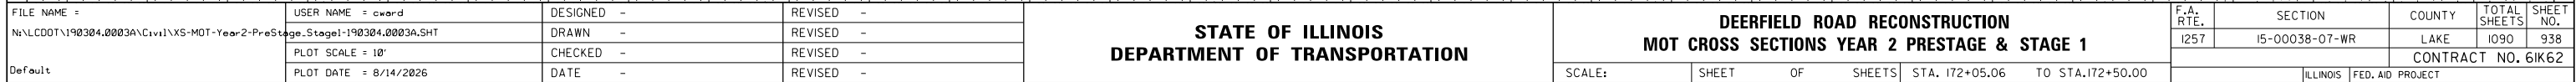


**DEERFIELD ROAD RECONSTRUCTION
MOT CROSS SECTIONS YEAR 2 PRESTAGE & STAGE 1**

F.A. RTE.	SECTION	COUNTY	TOTAL SHEETS	SHEET NO.
1257	15-00038-07-WR	LAKE	1090	938
		CONTRACT NO. 61K62		
ILLINOIS		FED. AID PROJECT		

FINAL SURVEY NOTE BOOK NO.	SURVEYED PLOTTED TEMPLATE AREAS CHECKED	BY		DATE	

ORIGINAL SURVEY NOTE BOOK NO.	SURVEYED PLOTTED TEMPLATE AREAS CHECKED	BY		DATE	

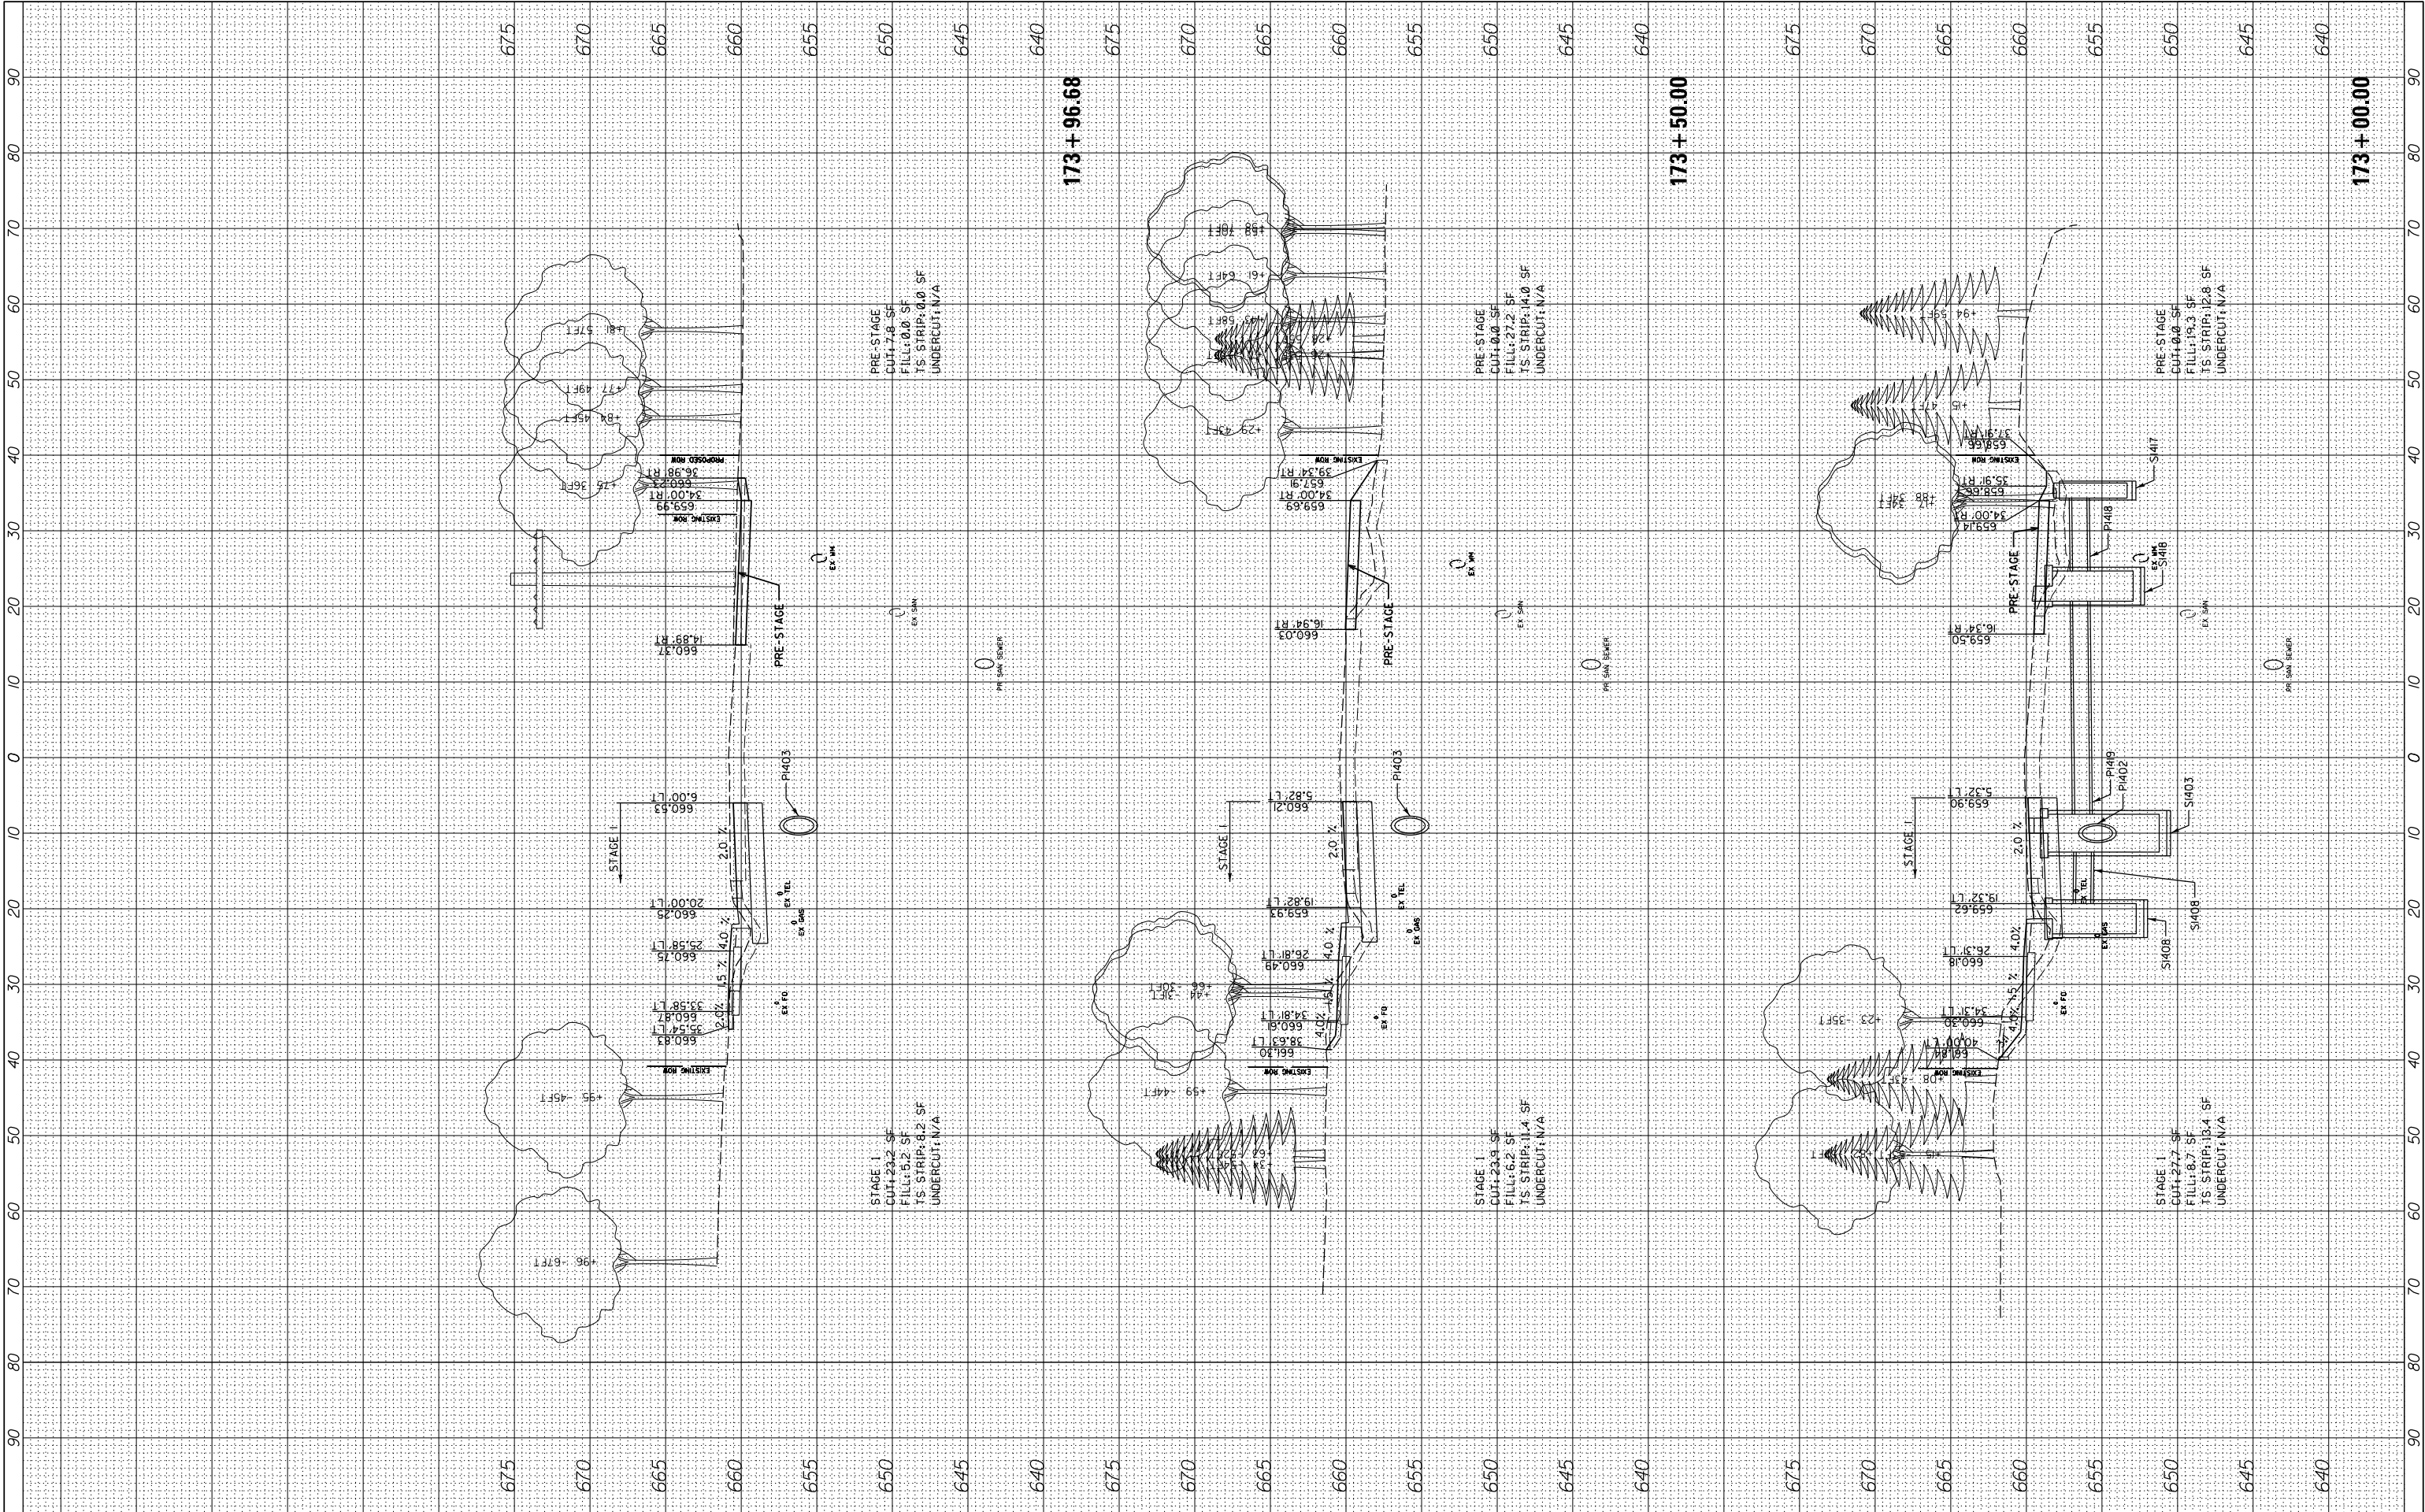


FILE NAME =		USER NAME = cward		DESIGNED -	REVISED -
N:\L\CDOT\190304.0003A\Civil\XS-MOT-Year2-PreStage.Stage1-190304.0003A.SHT		PLOT SCALE = 10'		DRAWN -	REVISED -
Default		PLOT DATE = 8/14/2026		CHECKED -	REVISED -
				DATE -	REVISED -

STATE OF ILLINOIS DEPARTMENT OF TRANSPORTATION				DEERFIELD ROAD RECONSTRUCTION MOT CROSS SECTIONS YEAR 2 PRESTAGE & STAGE 1	
SCALE:		SHEET	OF	SHEETS	STA. 173+00.00 TO STA.173+96.68

F.A. RTE.	SECTION	COUNTY	TOTAL SHEETS	SHEET NO.
1257	I5-00038-07-WR	LAKE	1090	939
CONTRACT NO. 6IK62				
ILLINOIS FED. AID PROJECT				

ORIGINAL SURVEY	SURVEYED _____	BY _____	DATE _____
	PLOTTED _____		
	TEMPLATE _____		
	AREAS _____		
NO. _____	AREAS CHECKED _____		

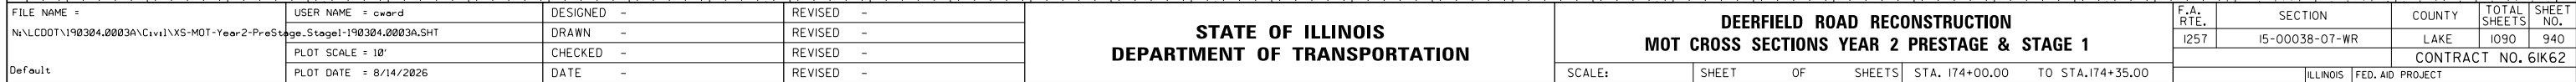


**DEERFIELD ROAD RECONSTRUCTION
MOT CROSS SECTIONS YEAR 2 PRESTAGE & STAGE 1**

F.A. RTE.	SECTION	COUNTY	TOTAL SHEETS	SHEET NO.
1257	15-00038-07-WR	LAKE	1090	940
		CONTRACT NO. 61K62		
ILLINOIS		FED. AID PROJECT		

FINAL SURVEY NO.	SURVEYED PLOTTED NOTE BOOK AREAS CHECKED	BY	DATE


ORIGINAL SURVEY NO.	SURVEYED PLOTTED NOTE BOOK AREAS CHECKED	BY	DATE

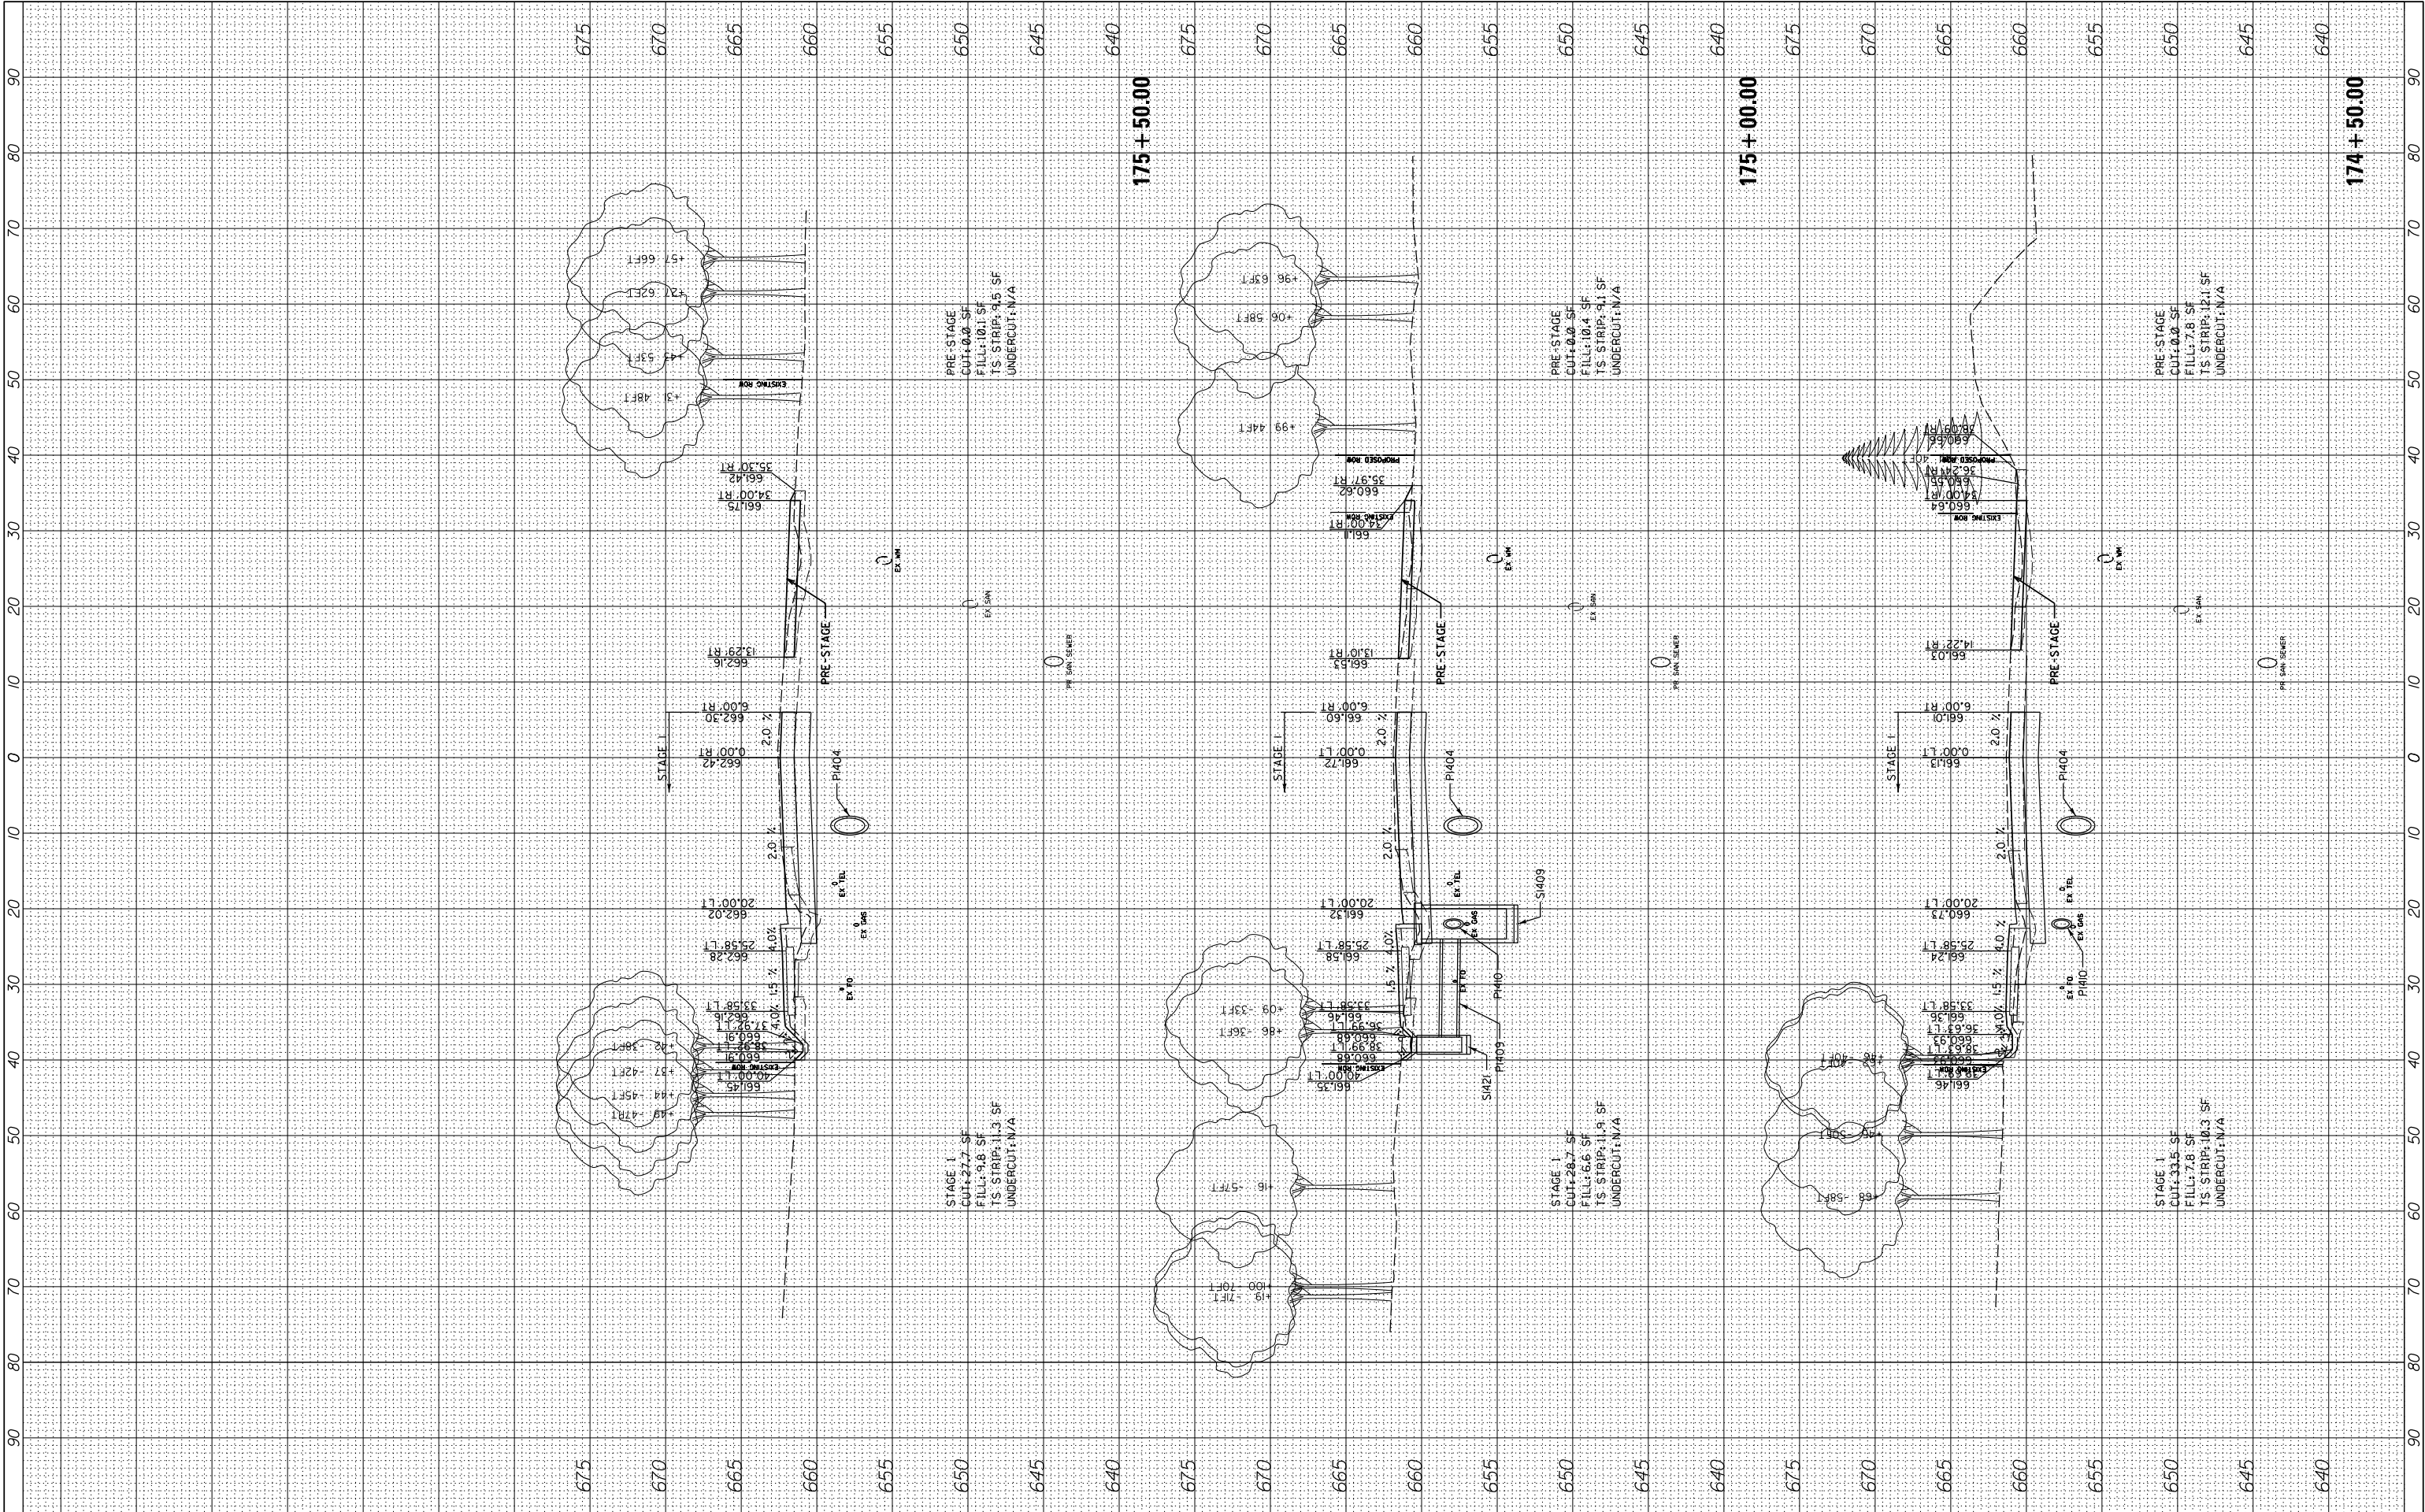

FILE NAME =	USER NAME = cward	DESIGNED -	REVISED -	STATE OF ILLINOIS DEPARTMENT OF TRANSPORTATION	DEERFIELD ROAD RECONSTRUCTION MOT CROSS SECTIONS YEAR 2 PRESTAGE & STAGE 1				F.A. RTE.	SECTION	COUNTY	TOTAL SHEETS	SHEET NO.
N:\L\CDOT\190304.0003A\Civil\XS-MOT-Year2-PreStage-Stage1-190304.0003A.SHT		DRAWN -	REVISED -		I257	I5-00038-07-WR	LAKE	1090	941				
PLOT SCALE = 10'		CHECKED -	REVISED -		CONTRACT NO. 6IK62								
PLOT DATE = 8/14/2026		DATE -	REVISED -										
Default					SCALE:	SHEET	OF	SHEETS	STA. 174+50.00	TO STA.175+50.00	ILLINOIS FED. AID PROJECT		

FINAL SURVEY NO.	SURVEYED PLOTTED TEMPLATE AREAS CHECKED	BY	DATE

ORIGINAL SURVEY NO.	SURVEYED PLOTTED TEMPLATE AREAS CHECKED	BY	DATE

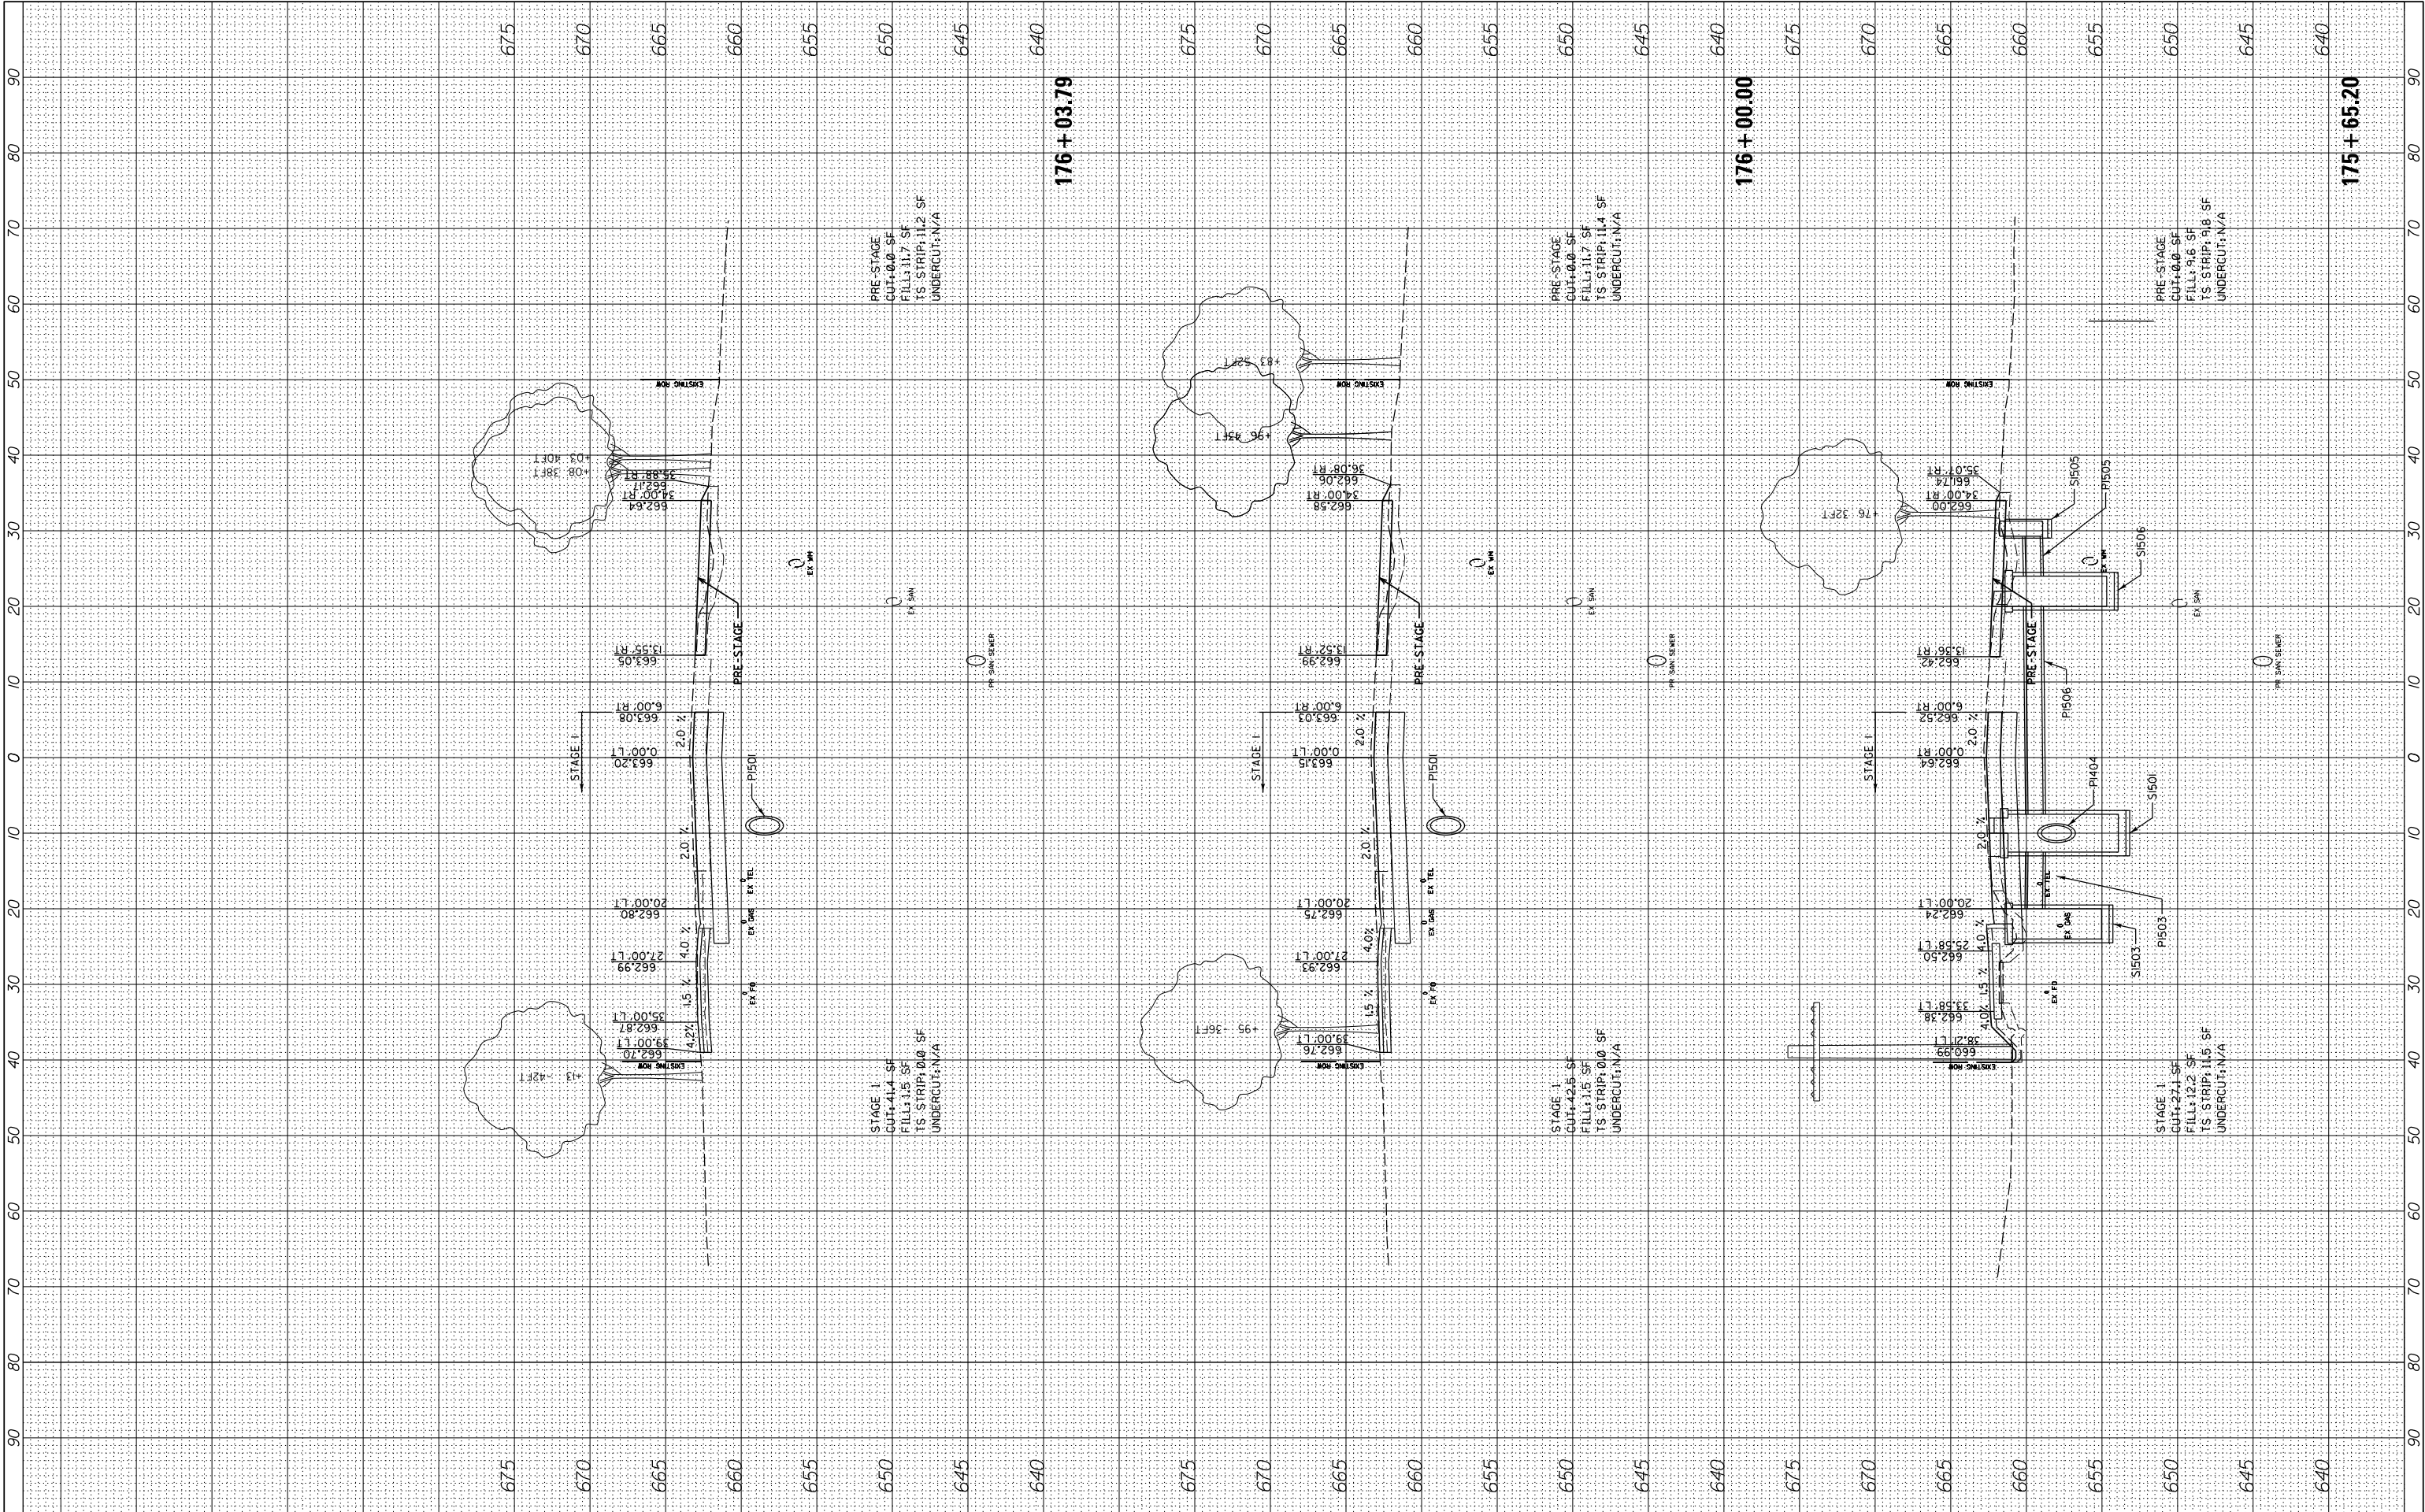


FILE NAME =	USER NAME = cward	DESIGNED -	REVISED -
N:\L\CDOT\190304.0003A\Civil\XS-MOT-Year2-PreStage.Stage1-190304.0003A.SHT		DRAWN -	REVISED -
		CHECKED -	REVISED -
Default	PLOT DATE = 8/14/2026	DATE -	REVISED -

STATE OF ILLINOIS DEPARTMENT OF TRANSPORTATION		DEERFIELD ROAD RECONSTRUCTION MOT CROSS SECTIONS YEAR 2 PRESTAGE & STAGE 1		F.A. RTE. 1257	SECTION 15-00038-07-WR	COUNTY LAKE	TOTAL SHEETS 1090	SHEET NO. 942
SCALE:		SHEET OF SHEETS		STA. 175+65.20 TO STA.176+03.79		ILLINOIS FED. AID PROJECT CONTRACT NO. 6IK62		

FINAL SURVEY NOTE BOOK NO.	SURVEYED PLOTTED TEMPLATE AREAS CHECKED	BY	DATE


ORIGINAL SURVEY NOTE BOOK NO.	SURVEYED PLOTTED TEMPLATE AREAS CHECKED	BY	DATE

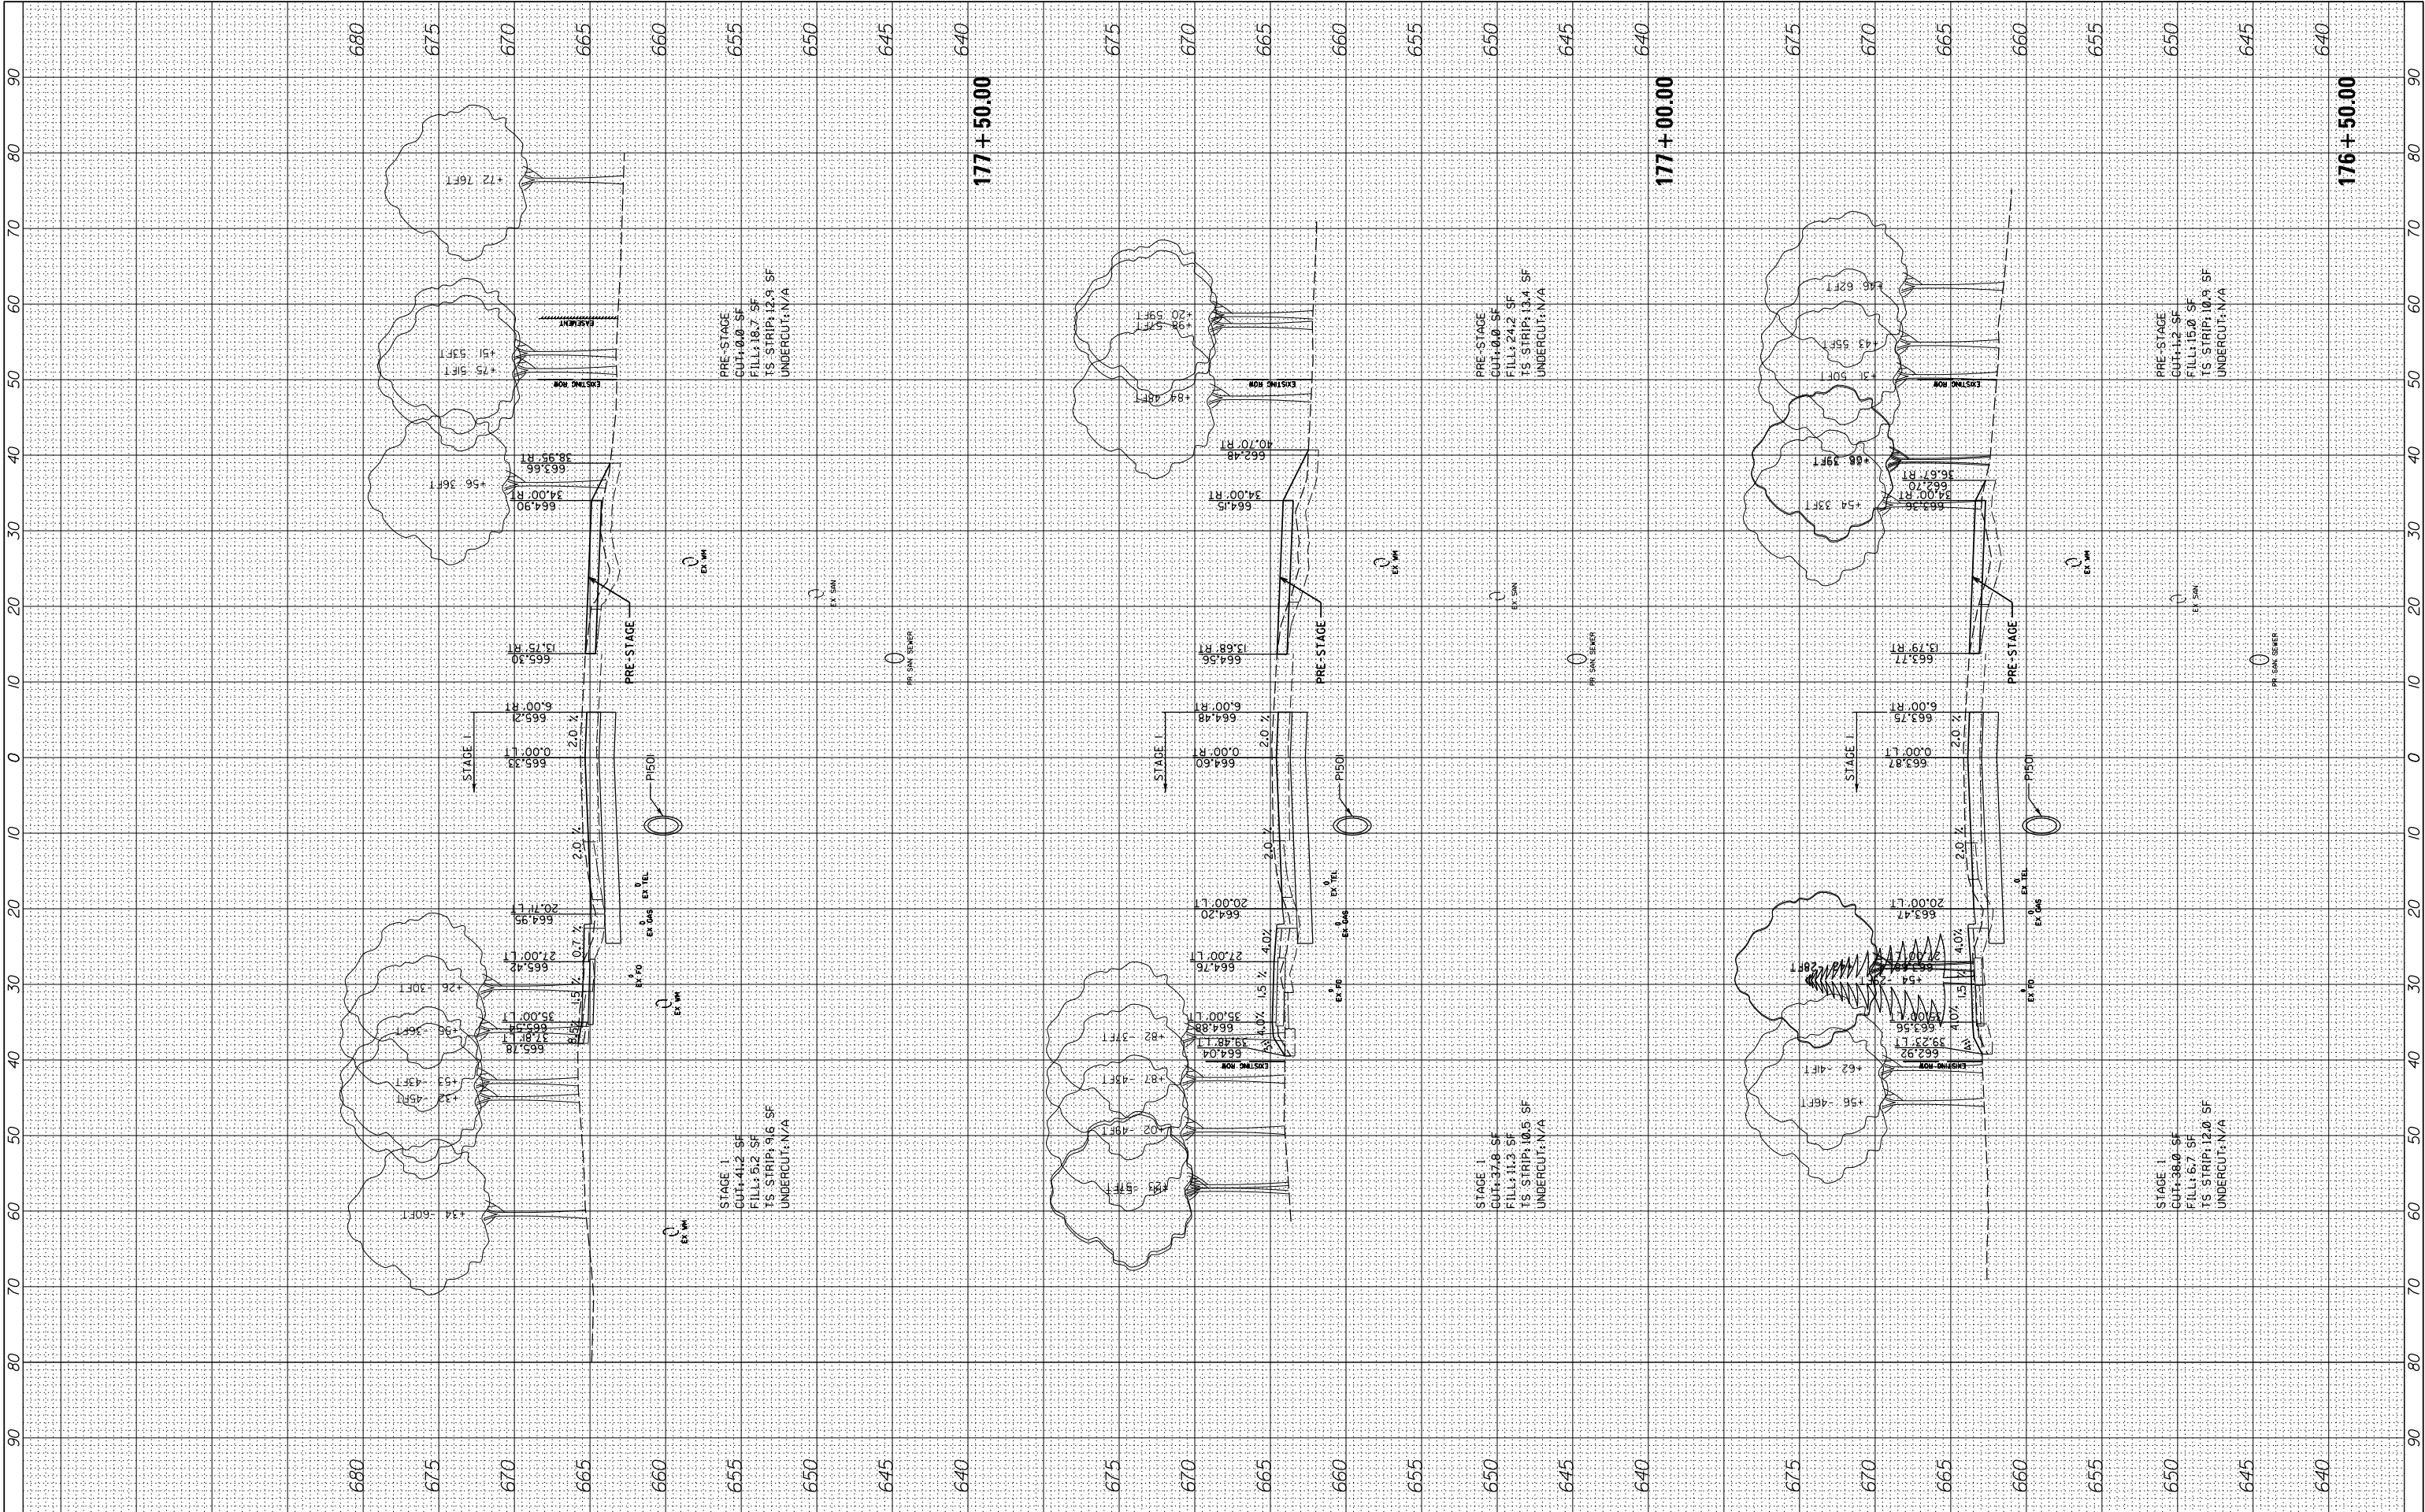

FILE NAME =	USER NAME = cward	DESIGNED -	REVISED -	STATE OF ILLINOIS DEPARTMENT OF TRANSPORTATION	DEERFIELD ROAD RECONSTRUCTION MOT CROSS SECTIONS YEAR 2 PRESTAGE & STAGE 1				F.A. RTE.	SECTION	COUNTY	TOTAL SHEETS	SHEET NO.
N:\CDDOT\190304.0003A\Civil\XS-MOT-Year2-PreStage.Stage1-190304.0003A.SHT		DRAWN -	REVISED -		I257	I5-00038-07-WR	LAKE	1090	943				
PLOT SCALE = 10'		CHECKED -	REVISED -		CONTRACT NO. 6IK62								
Default	PLOT DATE = 8/14/2026	DATE -	REVISED -		SCALE:	SHEET	OF	SHEETS	STA. 176+50.00	TO STA. 177+50.00	ILLINOIS		

FINAL SURVEY NOTE BOOK NO.	SURVEYED PLOTTED TEMPLATE AREAS CHECKED	BY	DATE

ORIGINAL SURVEY NOTE BOOK NO.	SURVEYED PLOTTED TEMPLATE AREAS CHECKED	BY	DATE

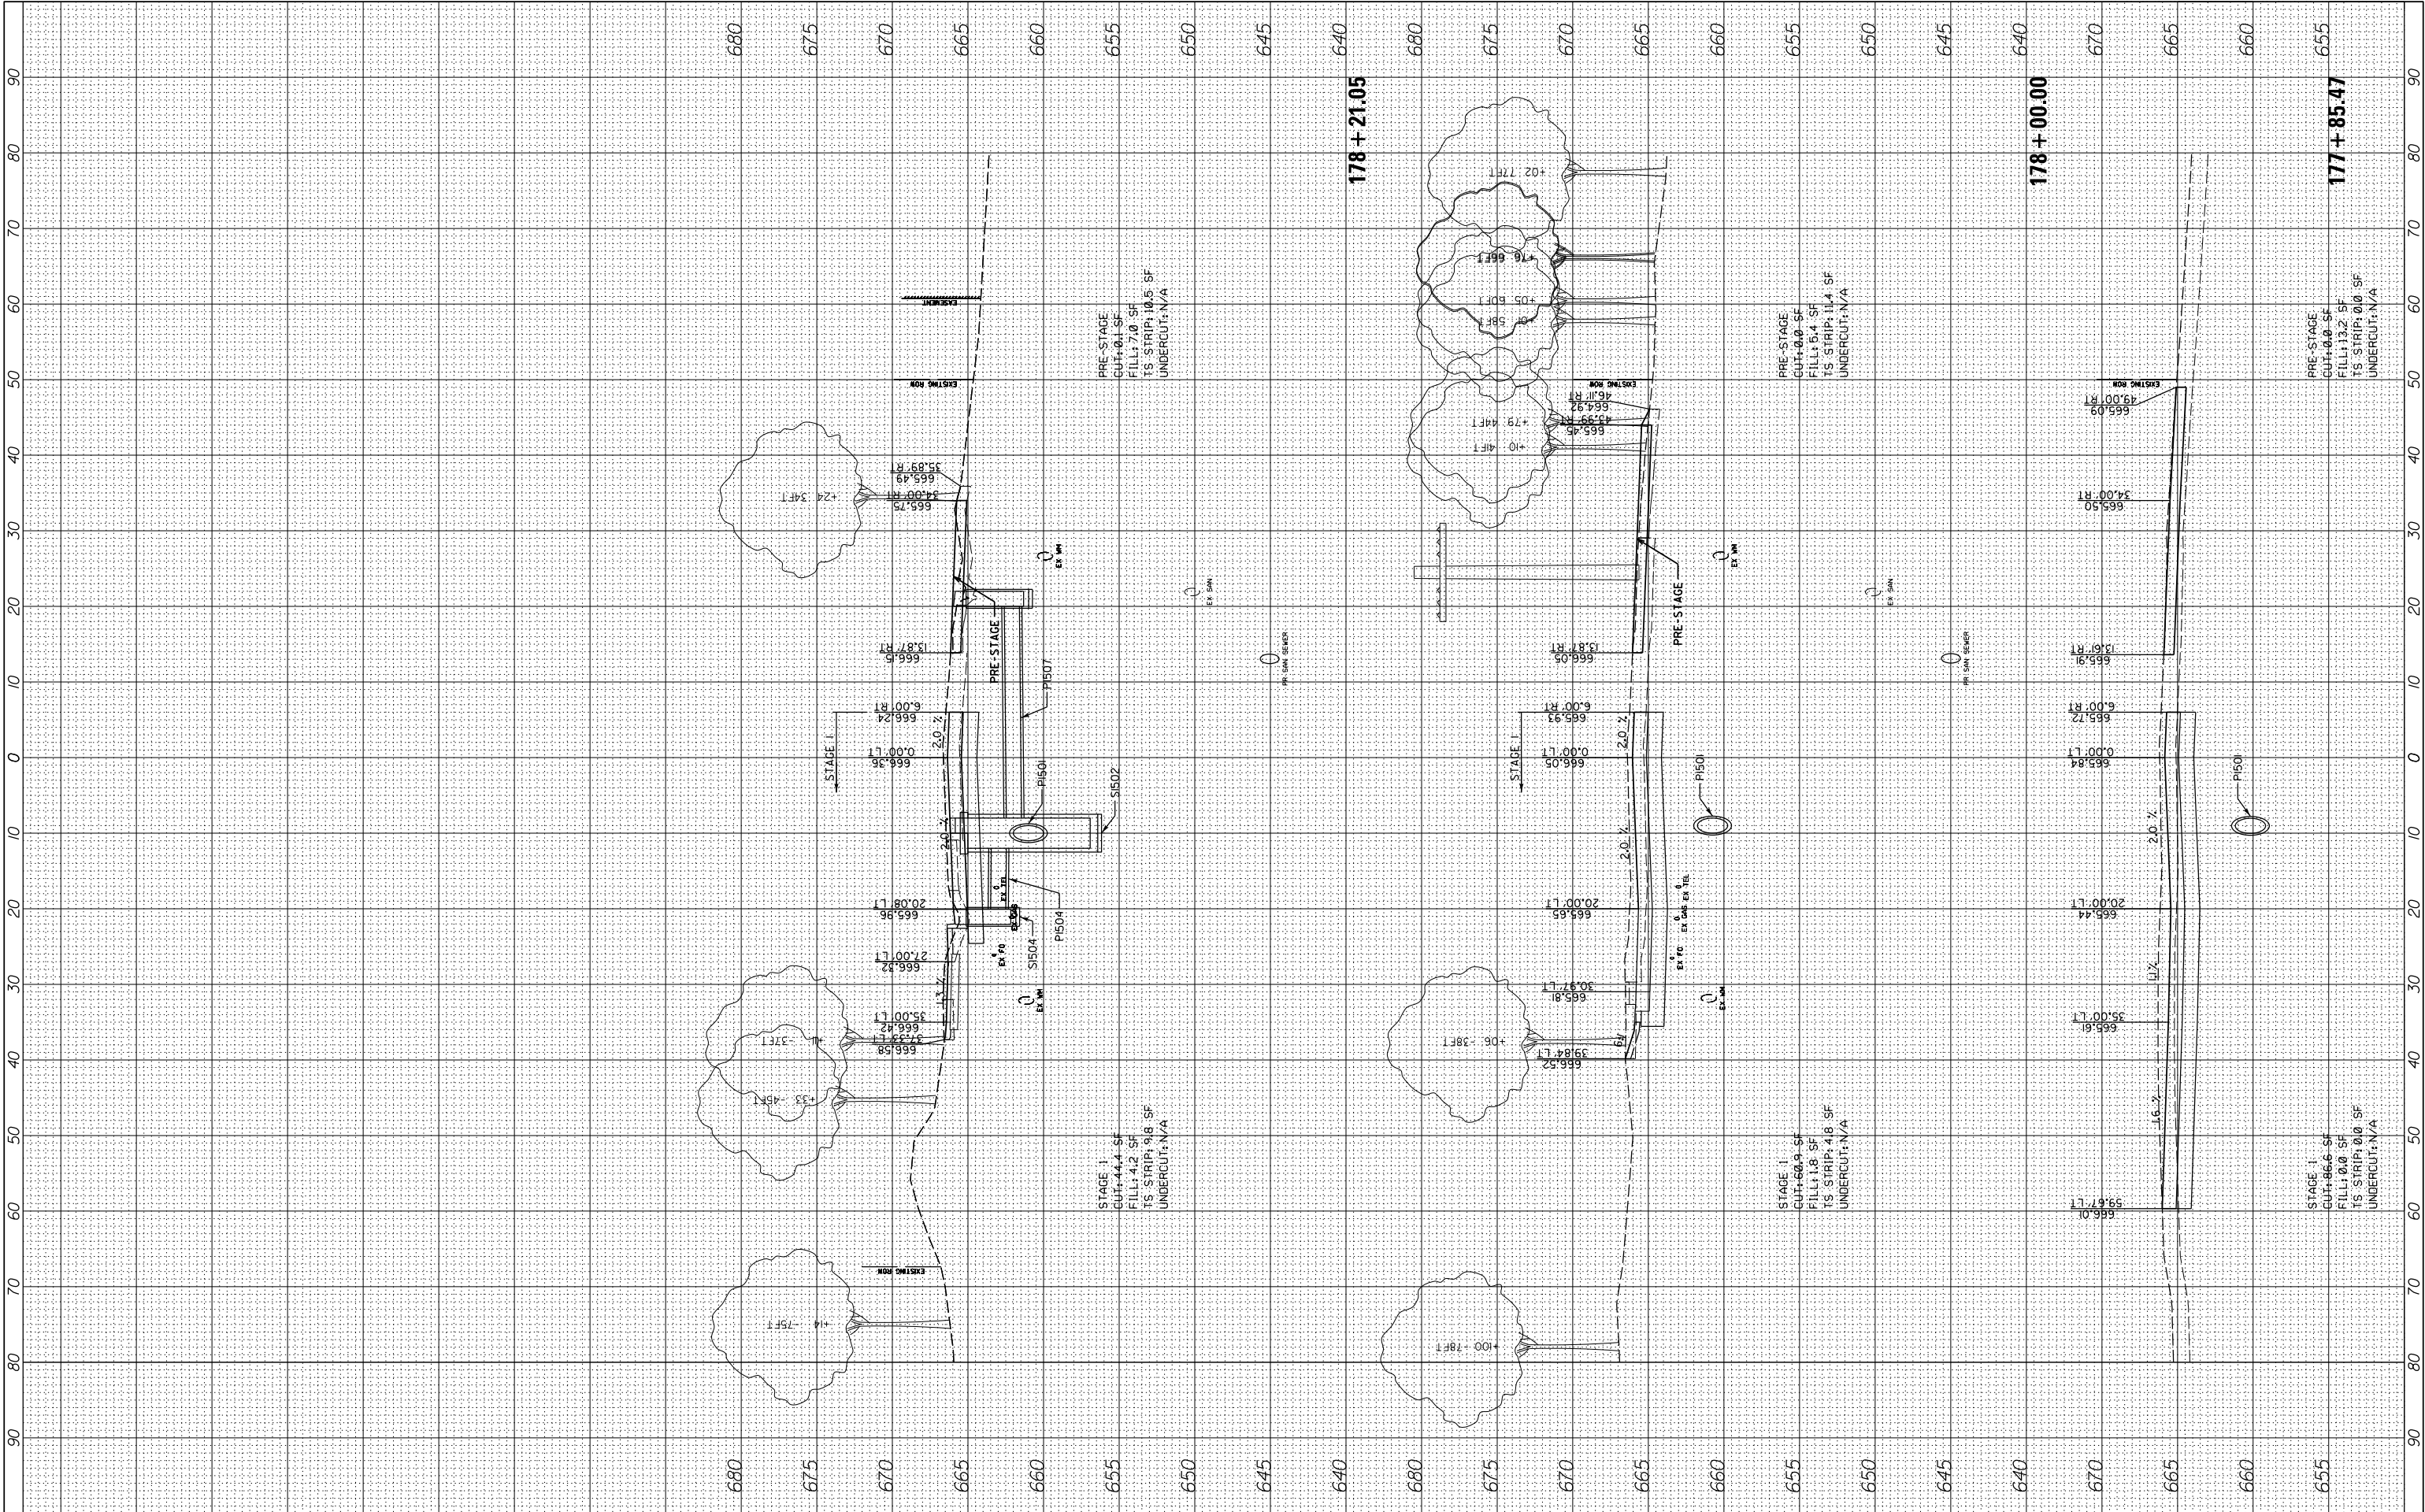

FILE NAME = N:\L\CDOT\190304.0003A\Civil\XS-MOT-Year2-PreStage.Stage1-190304.0003A.SHT Default	USER NAME = cward PLOT SCALE = 10' PLOT DATE = 8/14/2026	DESIGNED -	REVISED -
		DRAWN -	REVISED -
		CHECKED -	REVISED -
		DATE -	REVISED -

STATE OF ILLINOIS
DEPARTMENT OF TRANSPORTATION


DEERFIELD ROAD RECONSTRUCTION
MOT CROSS SECTIONS YEAR 2 PRESTAGE & STAGE 1

SCALE: SHEET OF SHEETS STA. 177+85.47 TO STA. 178+21.05

F.A. RTE.	SECTION	COUNTY	TOTAL SHEETS	SHEET NO.
I257	I5-00038-07-WR	LAKE	1090	944
CONTRACT NO. 6IK62				
ILLINOIS FED. AID PROJECT				

FINAL SURVEY NO.	SURVEYED PLOTTED NOTE BOOK AREAS CHECKED	BY	DATE

ORIGINAL SURVEY NO.	SURVEYED PLOTTED NOTE BOOK AREAS CHECKED	BY	DATE

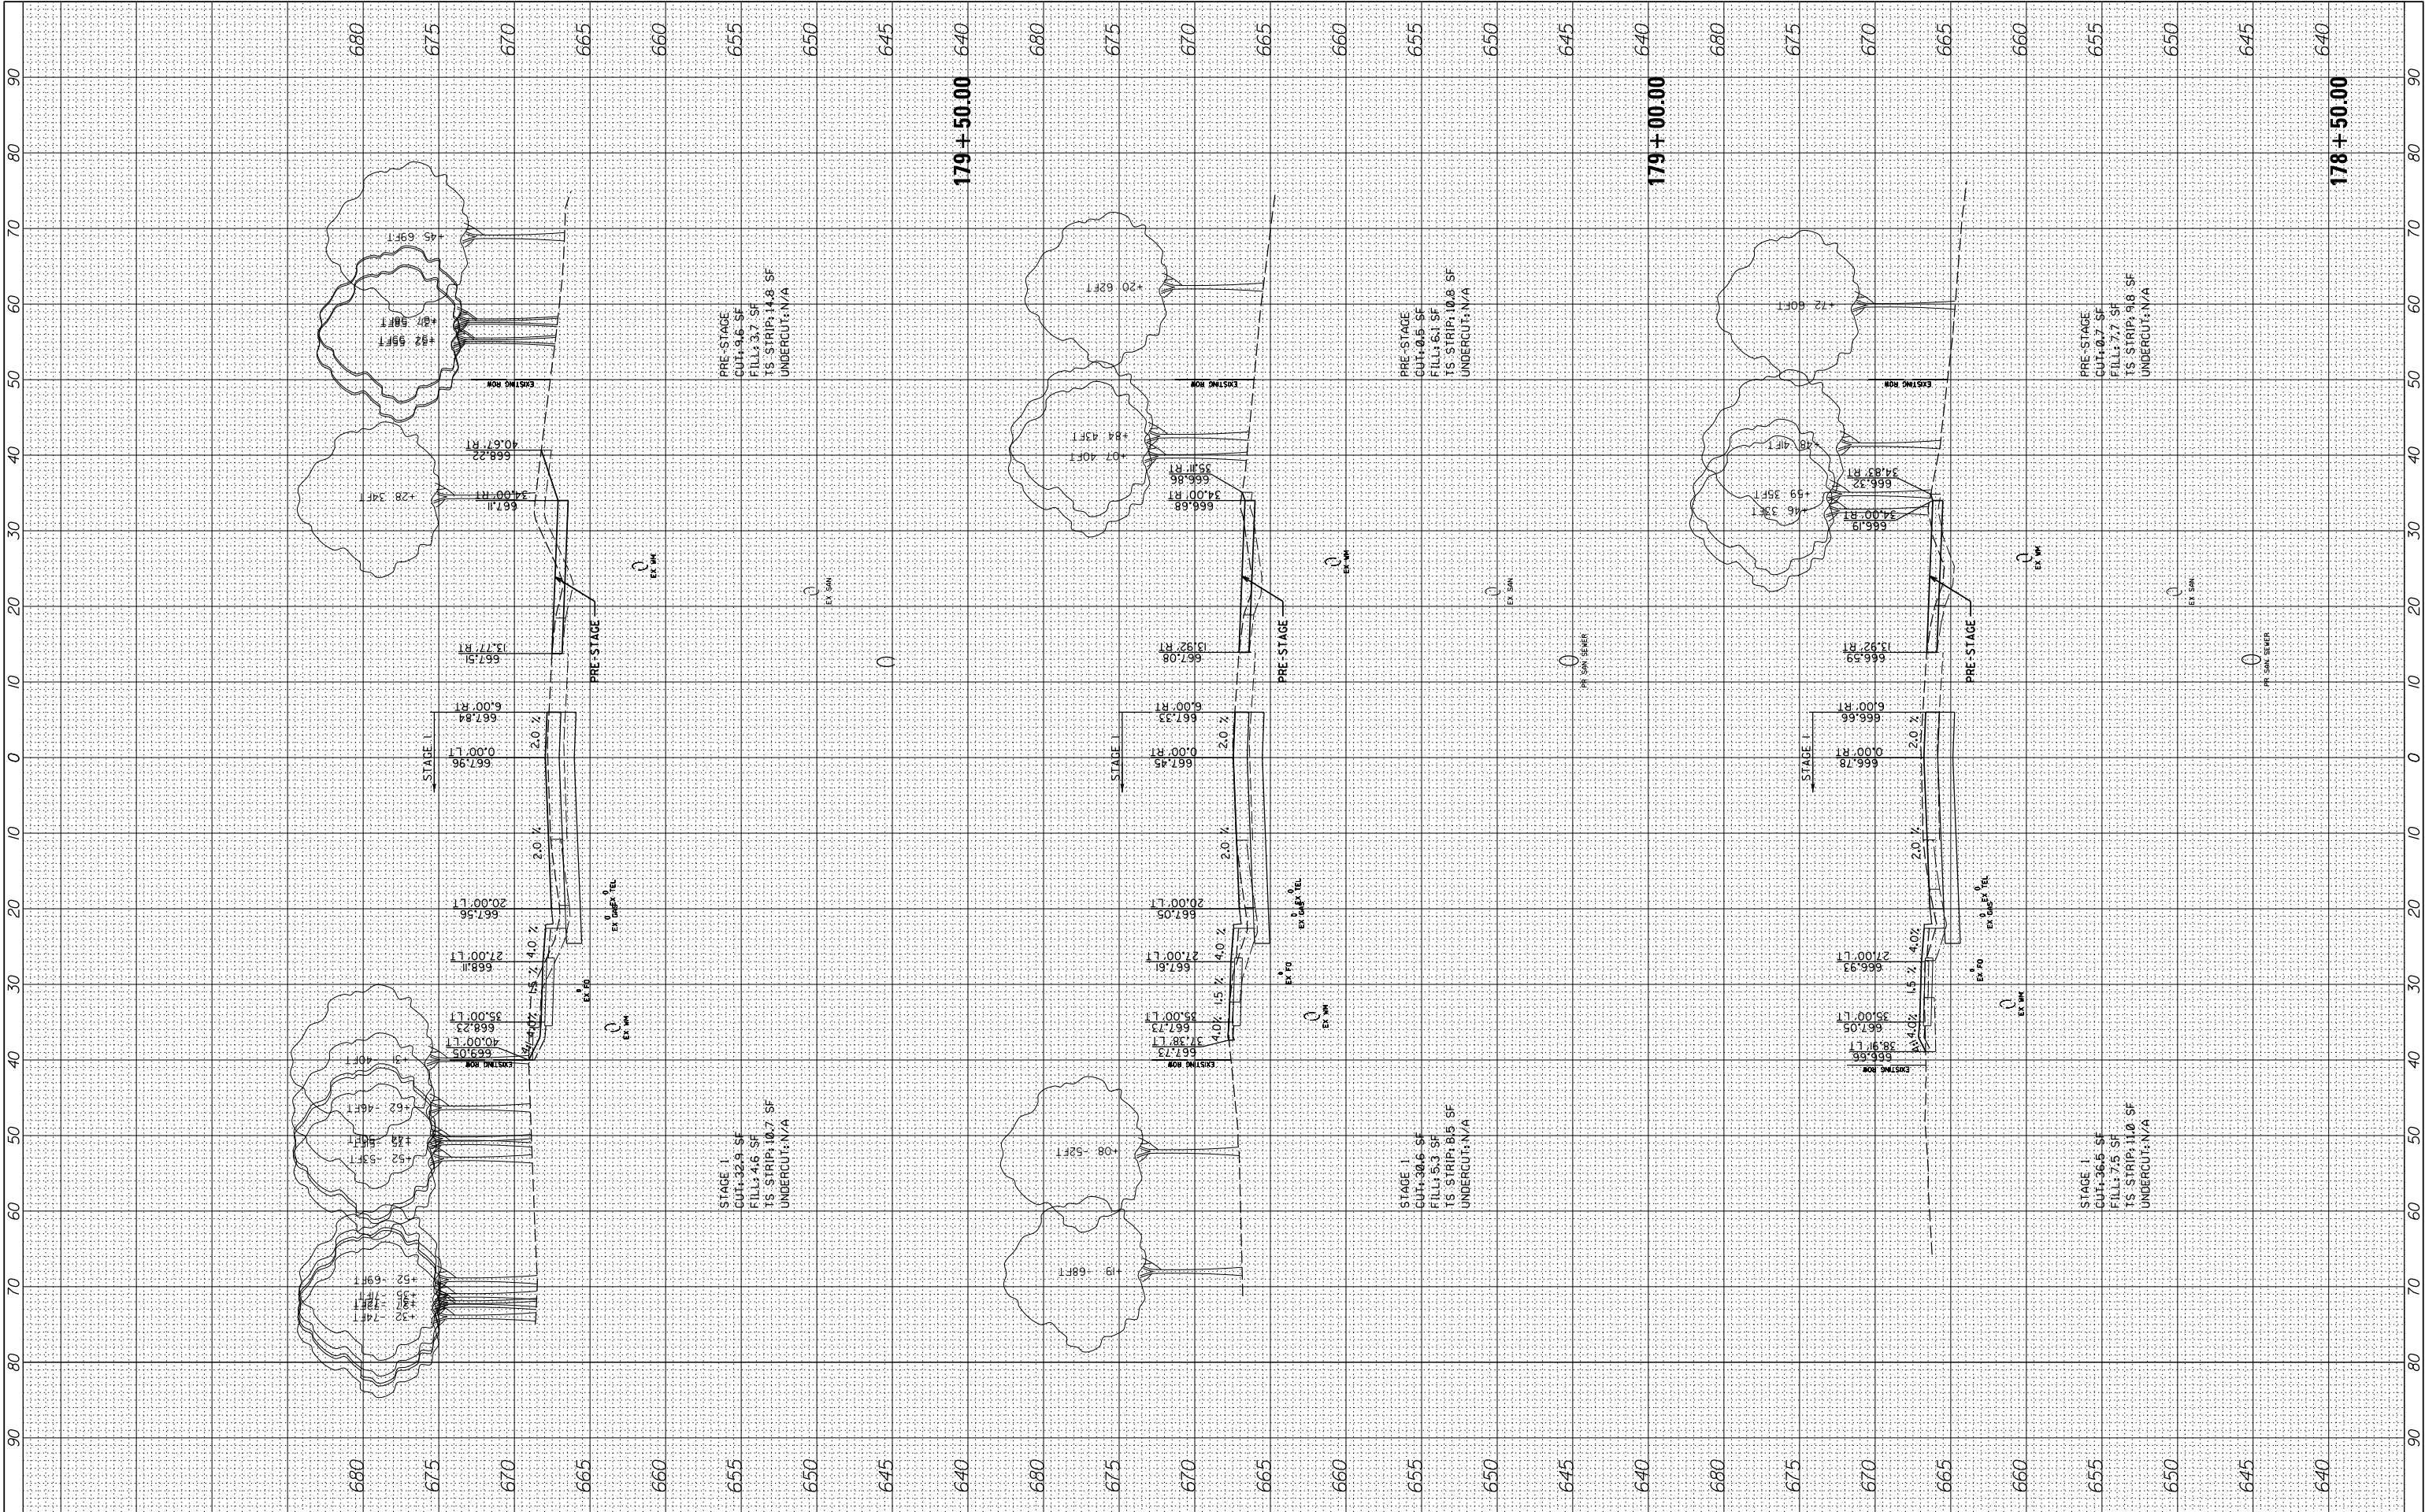

FILE NAME = N:\CDDOT\190304.0003A\Civil\XS-MOT-Year2-PreStage.Stage1-190304.0003A.SHT Default	USER NAME = cward PLOT SCALE = 10' PLOT DATE = 8/14/2026	DESIGNED -	REVISED -
		DRAWN -	REVISED -
		CHECKED -	REVISED -
		DATE -	REVISED -

STATE OF ILLINOIS
DEPARTMENT OF TRANSPORTATION


DEERFIELD ROAD RECONSTRUCTION
MOT CROSS SECTIONS YEAR 2 PRESTAGE & STAGE 1

SCALE: SHEET OF SHEETS STA. 178+50.00 TO STA. 179+50.00

F.A. RTE.	SECTION	COUNTY	TOTAL SHEETS	SHEET NO.
I257	I5-00038-07-WR	LAKE	1090	945
CONTRACT NO. 6IK62				
ILLINOIS FED. AID PROJECT				

FINAL SURVEY NOTE BOOK NO.	SURVEYED PLOTTED TEMPLATE AREAS CHECKED	BY	DATE


ORIGINAL SURVEY NOTE BOOK NO.	SURVEYED PLOTTED TEMPLATE AREAS CHECKED	BY	DATE

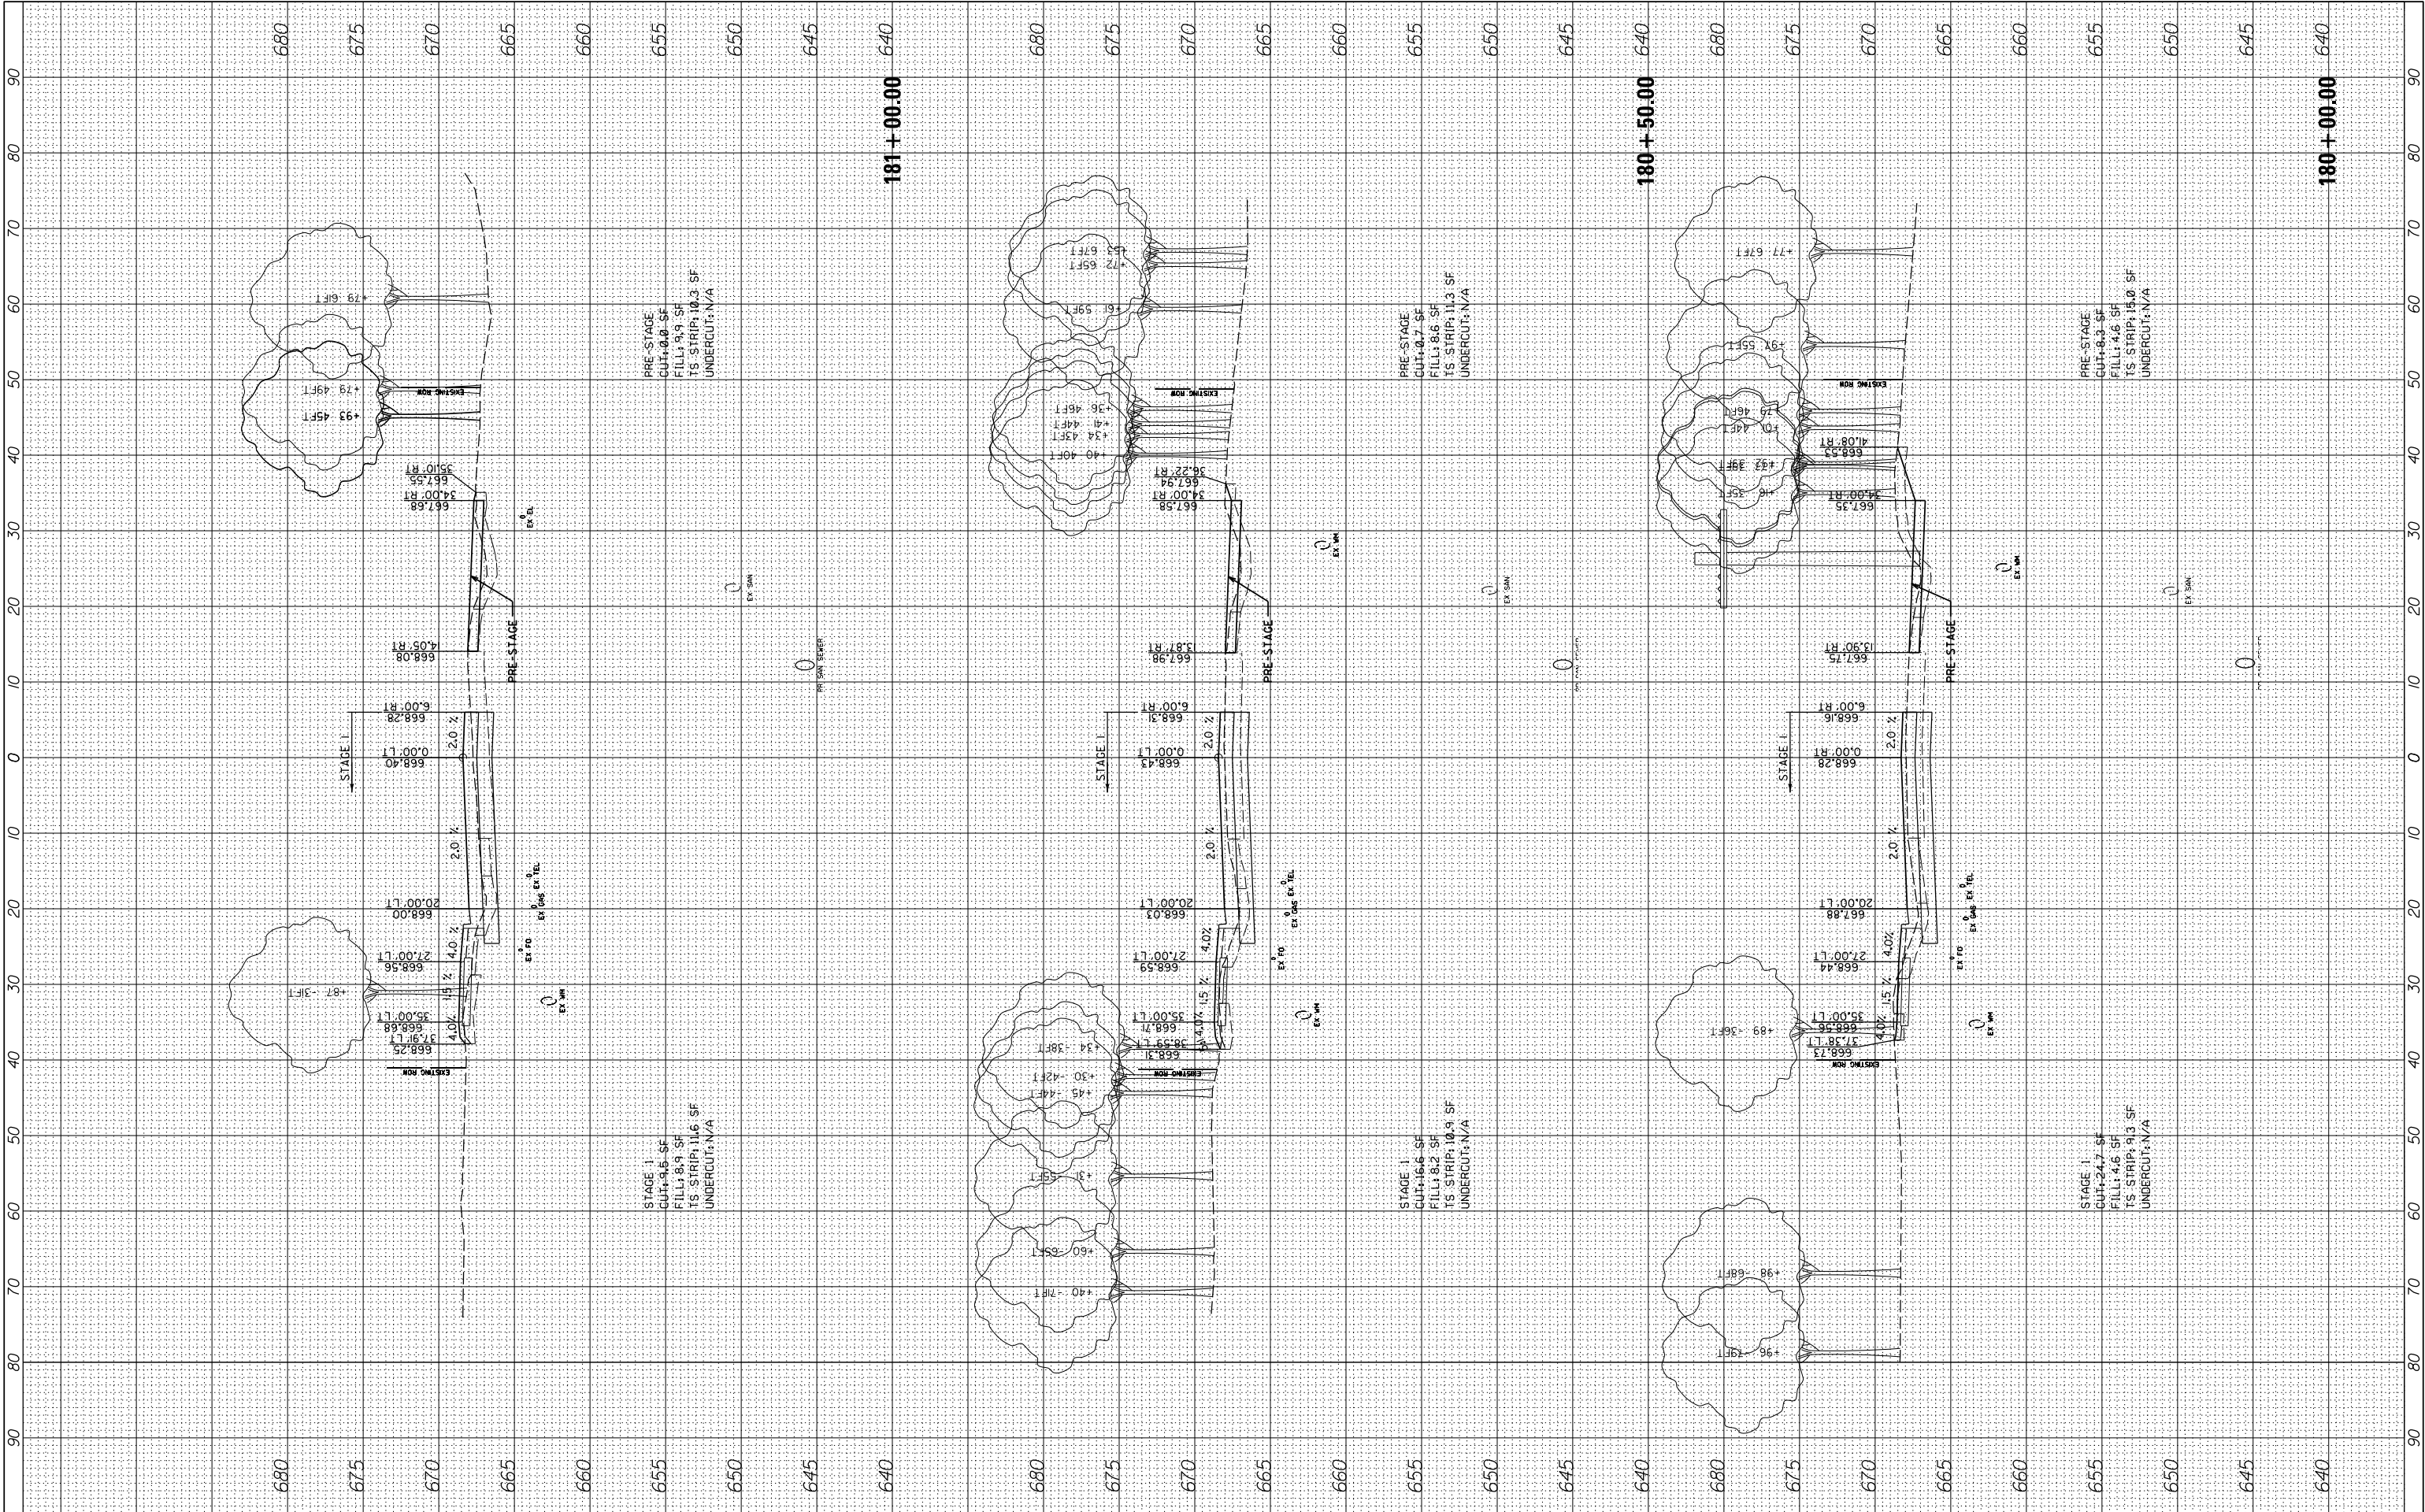

FILE NAME =	USER NAME = cward	DESIGNED -	REVISED -	STATE OF ILLINOIS DEPARTMENT OF TRANSPORTATION	DEERFIELD ROAD RECONSTRUCTION MOT CROSS SECTIONS YEAR 2 PRESTAGE & STAGE 1				F.A. RTE.	SECTION	COUNTY	TOTAL SHEETS	SHEET NO.
N:\CDDOT\190304.0003A\Civil\XS-MOT-Year2-PreStage.Stage1-190304.0003A.SHT		DRAWN -	REVISED -		I257	15-00038-07-WR	LAKE	1090	946				
PLOT SCALE = 10'		CHECKED -	REVISED -		CONTRACT NO. 6IK62								
Default		DATE -	REVISED -										
	PLOT DATE = 8/14/2026	DATE -	REVISED -		SCALE:	SHEET	OF	SHEETS	STA. 180+00.00	TO STA. 181+00.00	ILLINOIS FED. AID PROJECT		

FINAL SURVEY NO.	SURVEYED PLOTTED NOTE BOOK AREAS CHECKED	BY	DATE

ORIGINAL SURVEY NO.	SURVEYED PLOTTED NOTE BOOK AREAS CHECKED	BY	DATE

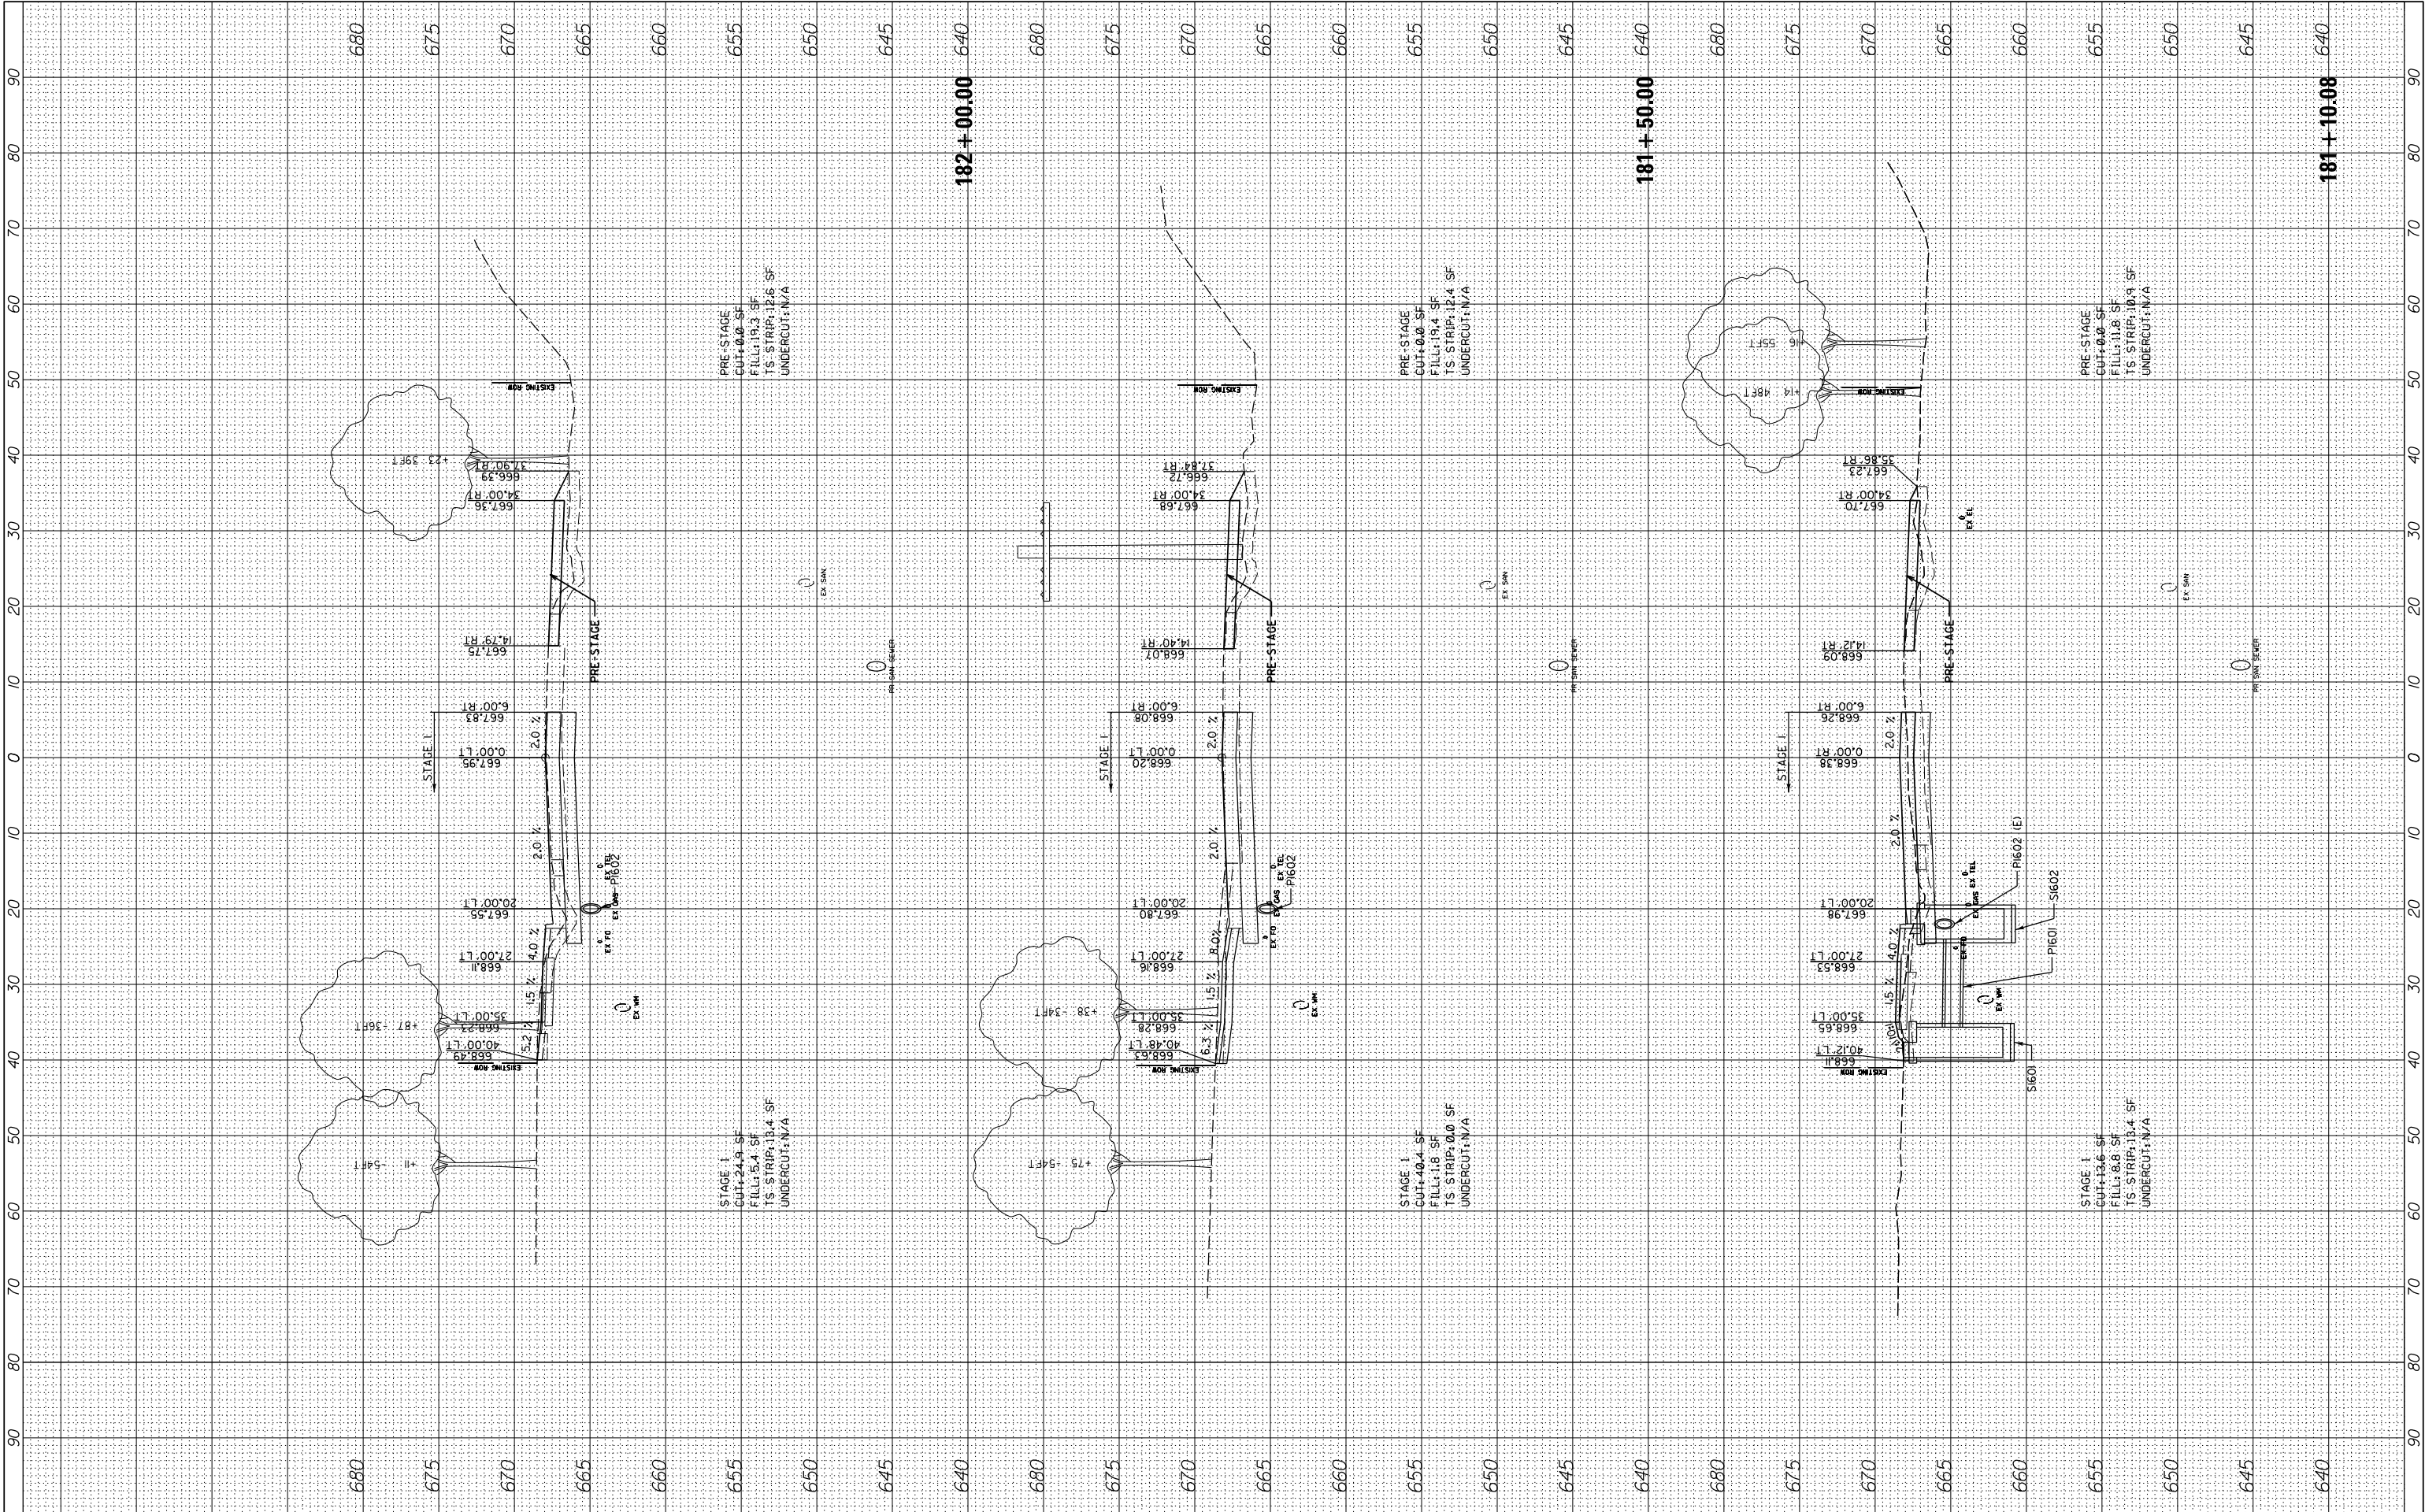


FILE NAME = N:\CDDOT\190304.0003A\Civil\XS-MOT-Year2-PreStage.Stage1-190304.0003A.SHT Default	USER NAME = cward PLOT SCALE = 10' PLOT DATE = 8/14/2026	DESIGNED -	REVISED -
		DRAWN -	REVISED -
		CHECKED -	REVISED -
		DATE -	REVISED -

STATE OF ILLINOIS
DEPARTMENT OF TRANSPORTATION

DEERFIELD ROAD RECONSTRUCTION MOT CROSS SECTIONS YEAR 2 PRESTAGE & STAGE 1				F.A. RTE.	SECTION	COUNTY	TOTAL SHEETS	SHEET NO.
SCALE: SHEET OF SHEETS STA. 181+10.08 TO STA.182+00.00				I257	I5-00038-07-WR	LAKE	1090	947
				CONTRACT NO. 6IK62				
				ILLINOIS FED. AID PROJECT				

FINAL SURVEY NOTE BOOK NO.	SURVEYED PLOTTED TEMPLATE AREAS CHECKED	BY	DATE

ORIGINAL SURVEY NOTE BOOK NO.	SURVEYED PLOTTED TEMPLATE AREAS CHECKED	BY	DATE

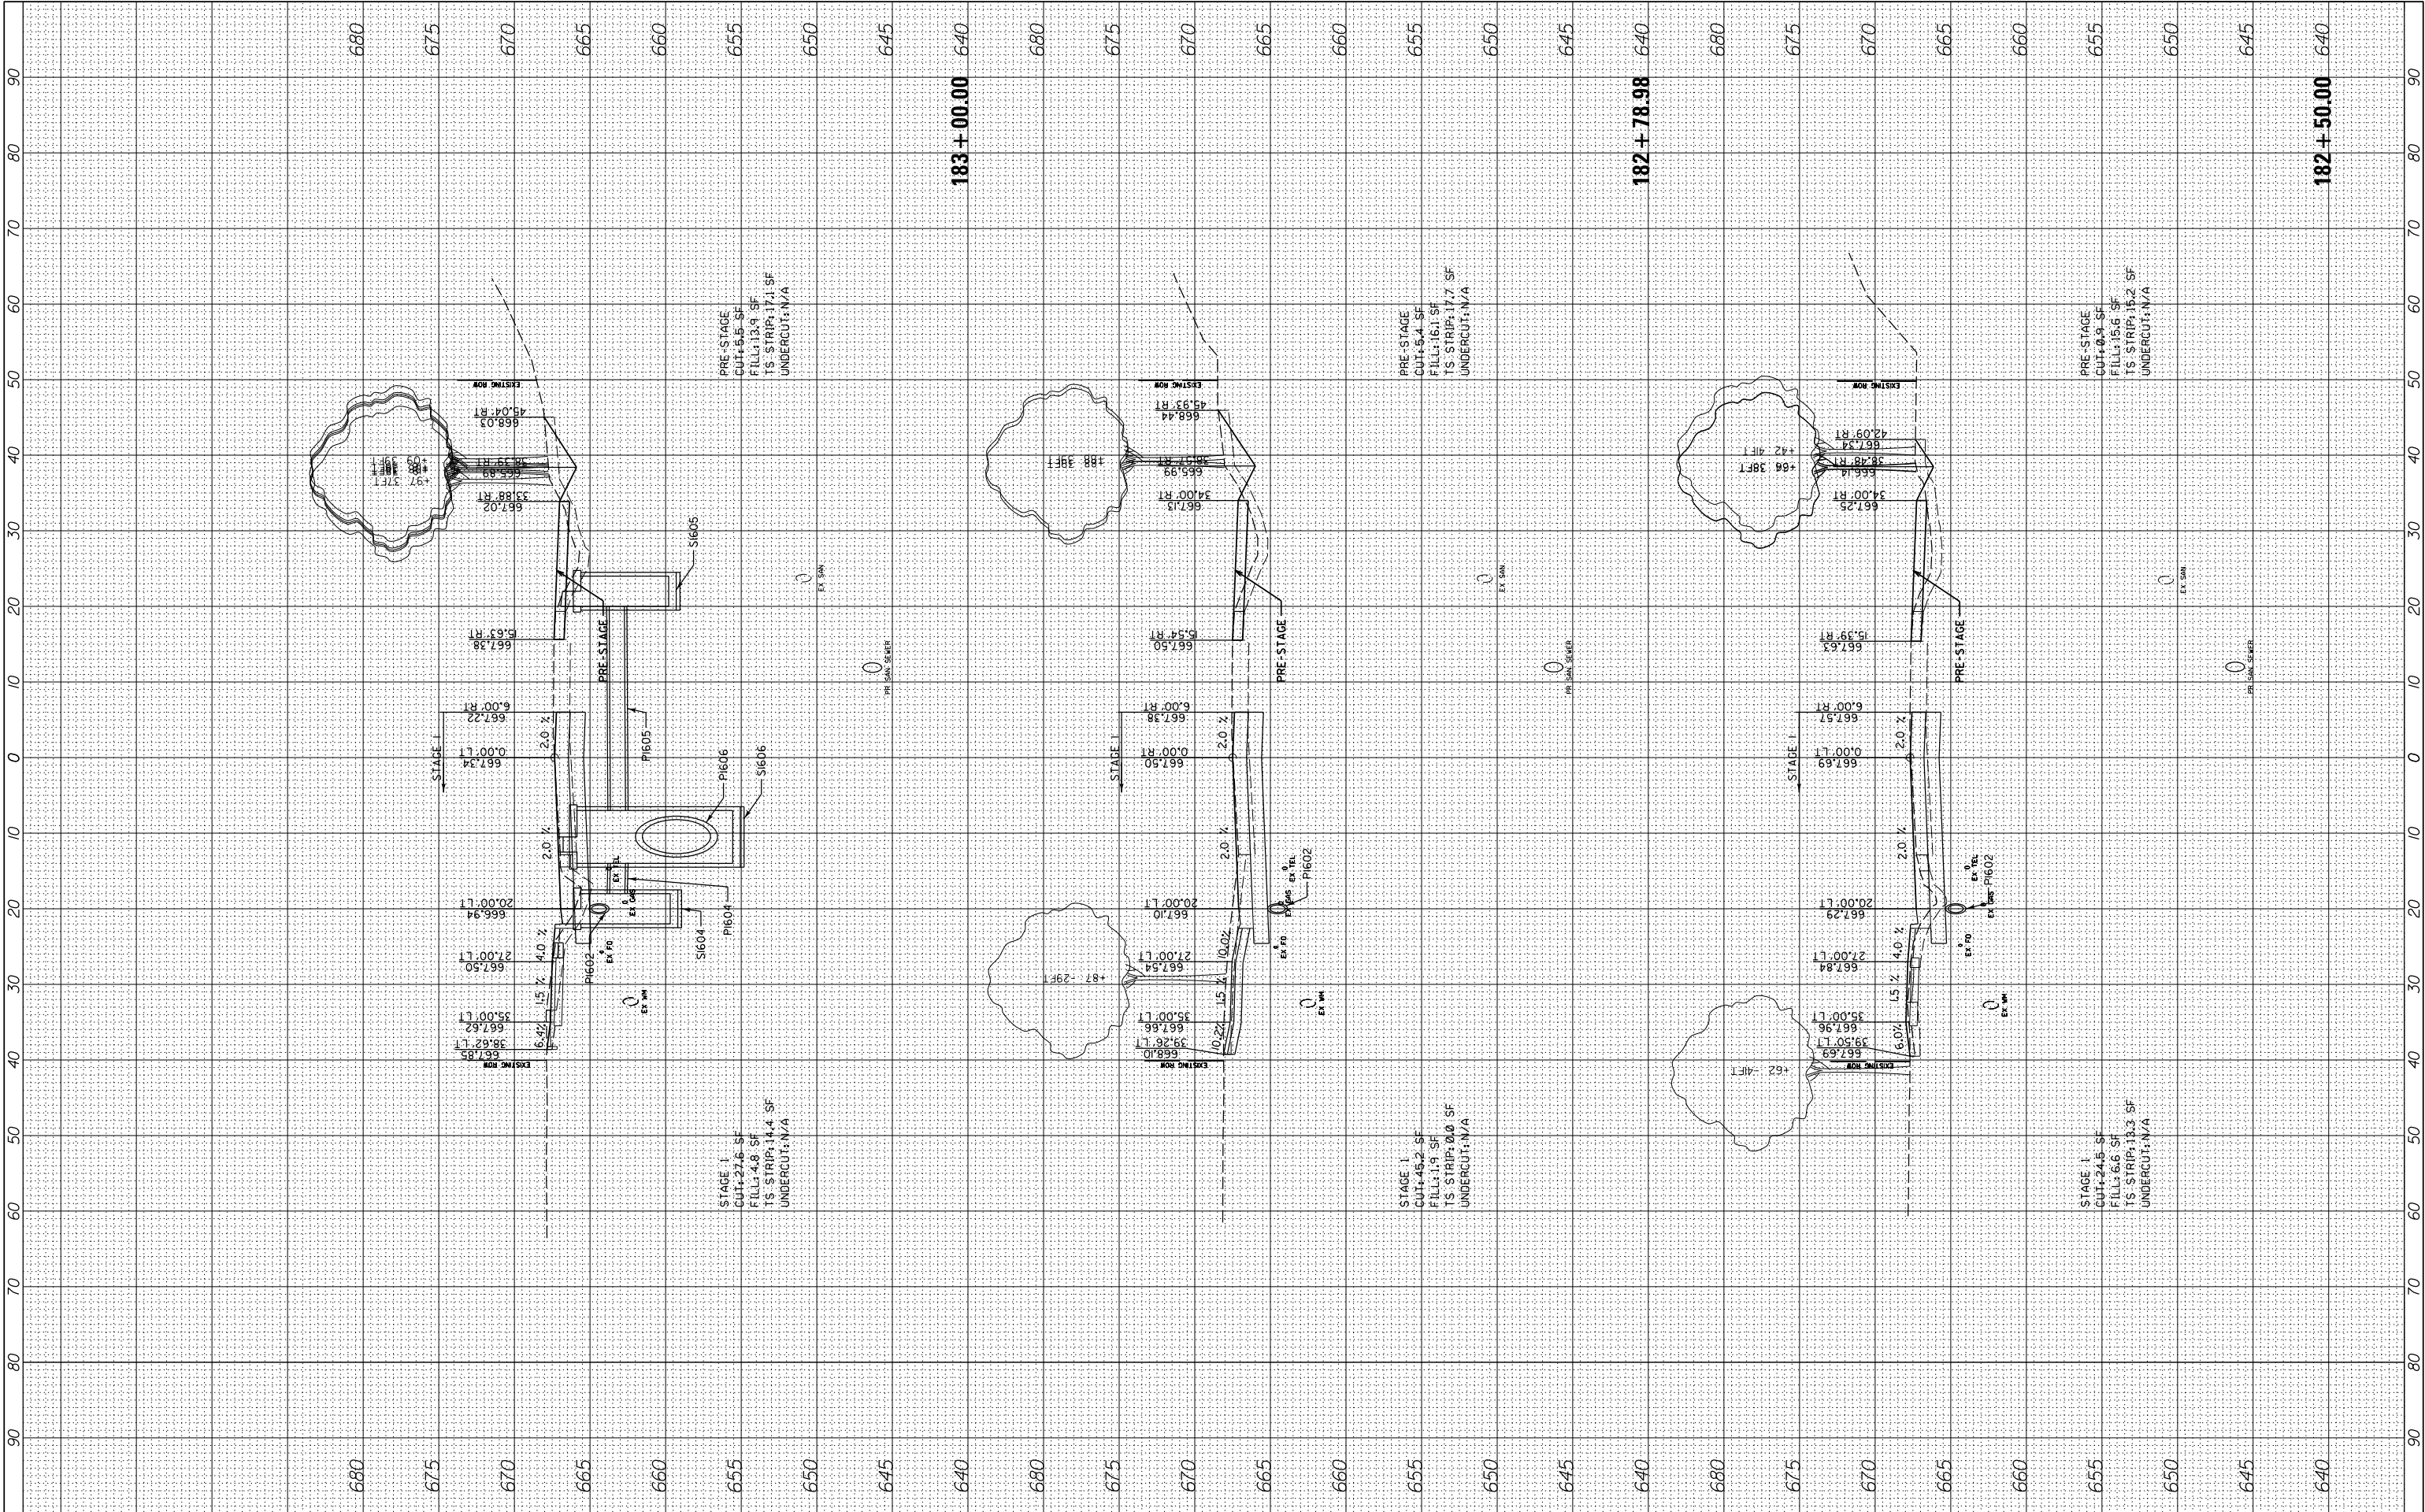

FILE NAME =	USER NAME = cward	DESIGNED -	REVISED -
N:\CDDOT\190304.0003A\Civil\XS-MOT-Year2-PreStage.Stage1-190304.0003A.SHT		DRAWN -	REVISED -
	PLOT SCALE = 10'	CHECKED -	REVISED -
Default	PLOT DATE = 8/14/2026	DATE -	REVISED -


STATE OF ILLINOIS
DEPARTMENT OF TRANSPORTATION

DEERFIELD ROAD RECONSTRUCTION
MOT CROSS SECTIONS YEAR 2 PRESTAGE & STAGE 1

SCALE: SHEET OF SHEETS STA. 182+50.00 TO STA.183+00.00

F.A. RTE.	SECTION	COUNTY	TOTAL SHEETS	SHEET NO.
1257	I5-00038-07-WR	LAKE	1090	948
CONTRACT NO. 6IK62				
ILLINOIS FED. AID PROJECT				

ORIGINAL SURVEY	SURVEYED _____	BY _____	DATE _____
	PLOTTED _____		
	TEMPLATE _____		
	AREAS _____		
NO. _____	AREAS CHECKED _____		

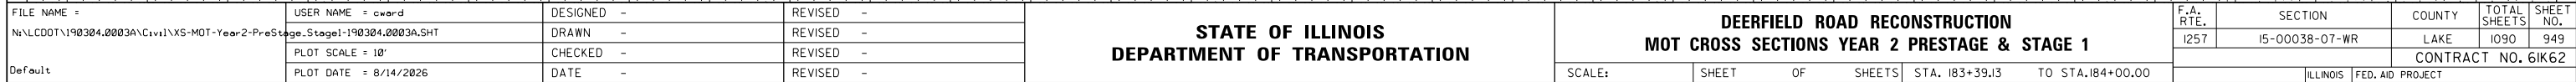


**DEERFIELD ROAD RECONSTRUCTION
MOT CROSS SECTIONS YEAR 2 PRESTAGE & STAGE 1**

F.A. RTE.	SECTION	COUNTY	TOTAL SHEETS	SHEET NO.
1257	15-00038-07-WR	LAKE	1090	949
		CONTRACT NO. 61K62		
ILLINOIS		FED. AID PROJECT		

FINAL SURVEY NO.	SURVEYED PLOTTED TEMPLATE AREAS CHECKED	BY	DATE

ORIGINAL SURVEY NO.	SURVEYED PLOTTED TEMPLATE AREAS CHECKED	BY	DATE

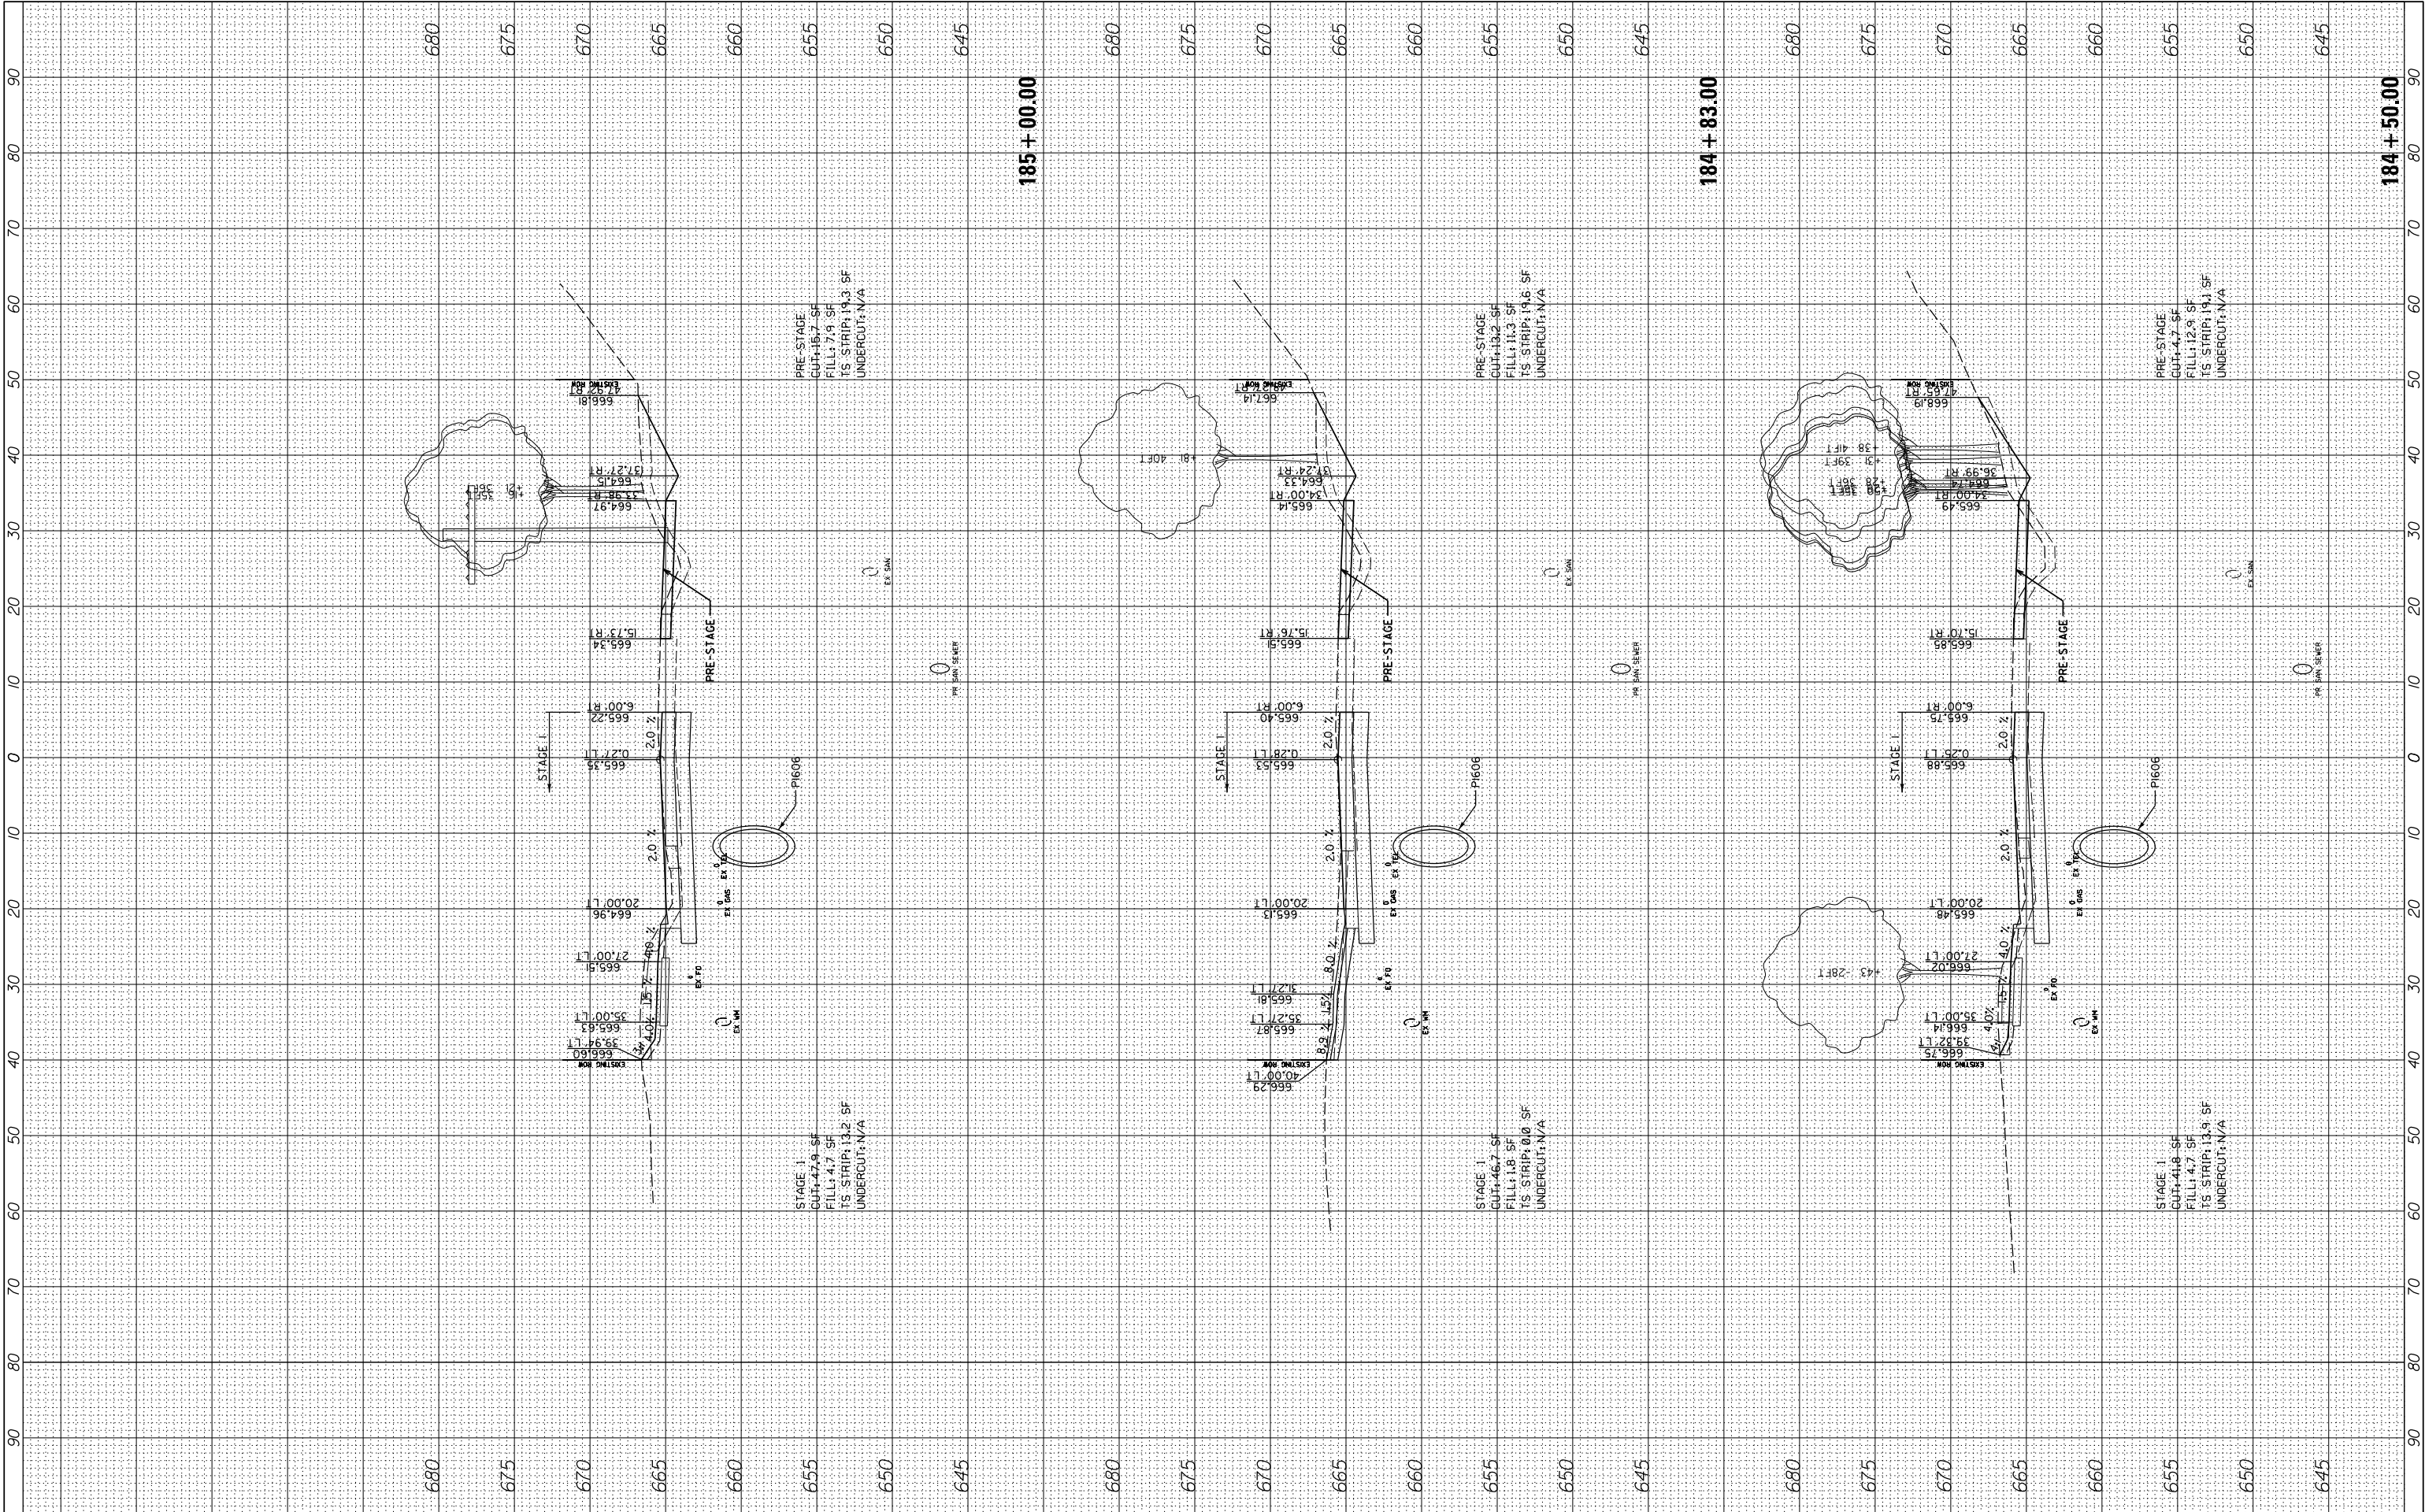


FILE NAME =	USER NAME = cward	DESIGNED -	REVISED -
N:\L\CDOT\190304.0003A\Civil\XS-MOT-Year2-PreStage.Stage1-190304.0003A.SHT		DRAWN -	REVISED -
PLOT SCALE = 10'		CHECKED -	REVISED -
PLOT DATE = 8/14/2026		DATE -	REVISED -

STATE OF ILLINOIS
DEPARTMENT OF TRANSPORTATION

DEERFIELD ROAD RECONSTRUCTION MOT CROSS SECTIONS YEAR 2 PRESTAGE & STAGE 1				F.A. RTE.	SECTION	COUNTY	TOTAL SHEETS	SHEET NO.
SCALE:				1257	I5-00038-07-WR	LAKE	1090	950
SHEET OF SHEETS				CONTRACT NO. 6IK62				
STA. 184+50.00 TO STA. 185+00.00				ILLINOIS FED. AID PROJECT				

ORIGINAL SURVEY	SURVEYED _____	BY _____	DATE _____
	PLOTTED _____		
	TEMPLATE _____		
	AREAS _____		
NO. _____	AREAS CHECKED _____		

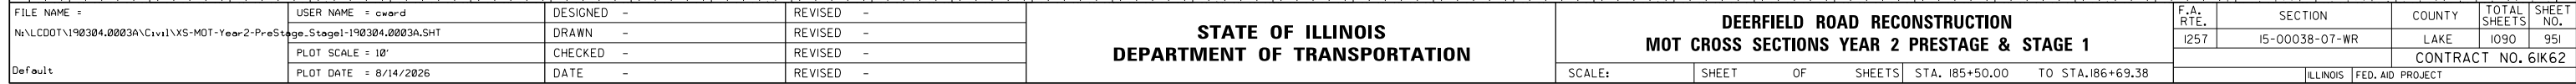


**DEERFIELD ROAD RECONSTRUCTION
MOT CROSS SECTIONS YEAR 2 PRESTAGE & STAGE 1**

F.A. RTE.	SECTION	COUNTY	TOTAL SHEETS	SHEET NO.
1257	15-00038-07-WR	LAKE	1090	951
		CONTRACT NO. 61K62		
ILLINOIS		FED. AID PROJECT		

FINAL SURVEY	SURVEYED PLOTTED NOTE BOOK	BY	DATE
NO.	AREAS CHECKED		

ORIGINAL SURVEY	SURVEYED PLOTTED NOTE BOOK	BY	DATE
NO.	AREAS CHECKED		

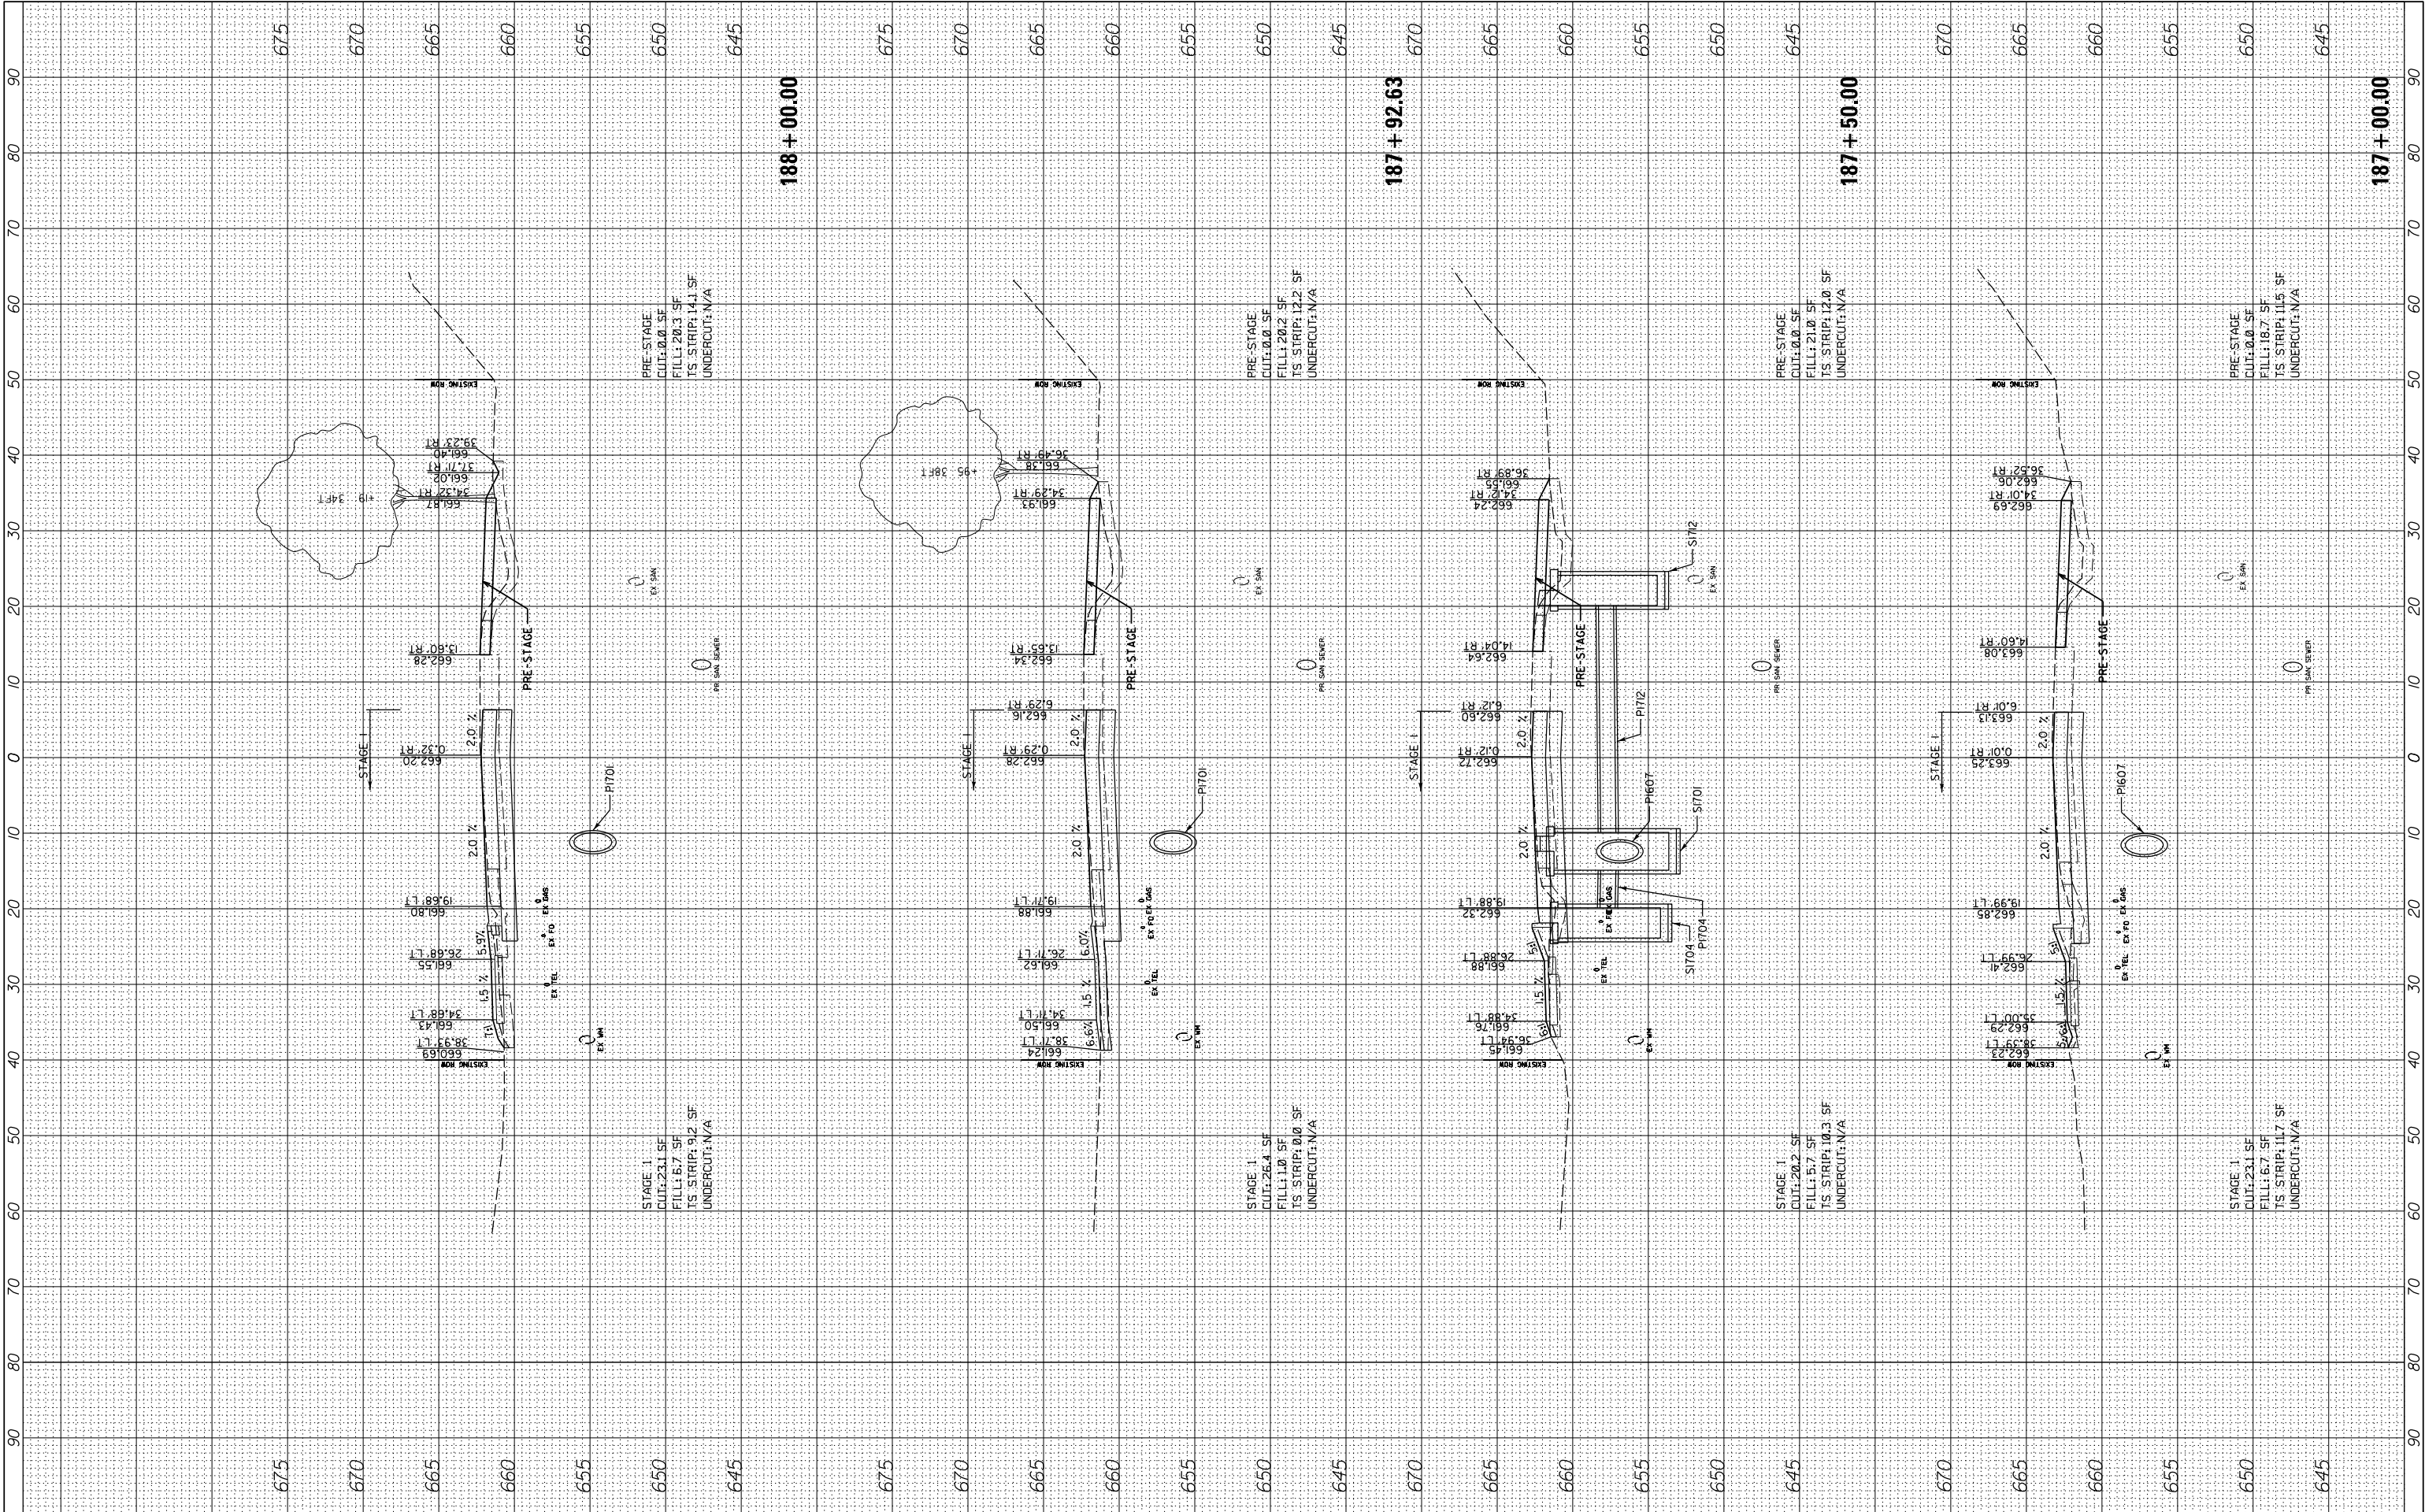


FILE NAME =	USER NAME = cward	DESIGNED -	REVISED -
N:\L\CDOT\190304.0003A\Civil\XS-MOT-Year2-PreStage.Stage1-190304.0003A.SHT		DRAWN -	REVISED -
PLOT SCALE = 10'		CHECKED -	REVISED -
PLOT DATE = 8/14/2026		DATE -	REVISED -

STATE OF ILLINOIS DEPARTMENT OF TRANSPORTATION		DEERFIELD ROAD RECONSTRUCTION MOT CROSS SECTIONS YEAR 2 PRESTAGE & STAGE 1	
SCALE:	SHEET	OF	SHEETS
			STA. 187+00.00 TO STA.188+00.00

F.A. RTE.	SECTION	COUNTY	TOTAL SHEETS	SHEET NO.
1257	I5-00038-07-WR	LAKE	1090	952
CONTRACT NO. 6IK62				
ILLINOIS FED. AID PROJECT				

ORIGINAL SURVEY	SURVEYED _____	BY _____	DATE _____
	PLOTTED _____		
	TEMPLATE _____		
	AREAS _____		
NO. _____	AREAS CHECKED _____		

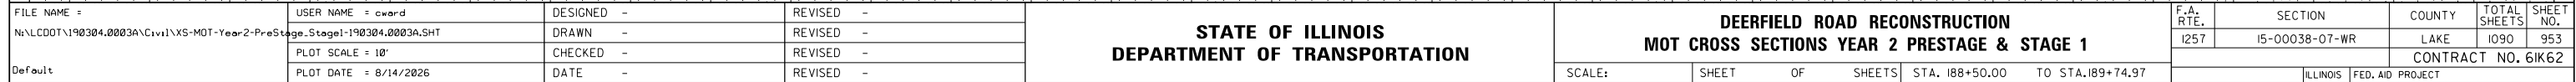


**DEERFIELD ROAD RECONSTRUCTION
MOT CROSS SECTIONS YEAR 2 PRESTAGE & STAGE 1**

F.A. RTE.	SECTION	COUNTY	TOTAL SHEETS	SHEET NO.
1257	15-00038-07-WR	LAKE	1090	953
		CONTRACT NO. 61K62		
ILLINOIS		FED. AID PROJECT		

FINAL SURVEY NOTE BOOK NO.	SURVEYED PLOTTED TEMPLATE AREAS CHECKED	BY	DATE

ORIGINAL SURVEY NOTE BOOK NO.	SURVEYED PLOTTED TEMPLATE AREAS CHECKED	BY	DATE

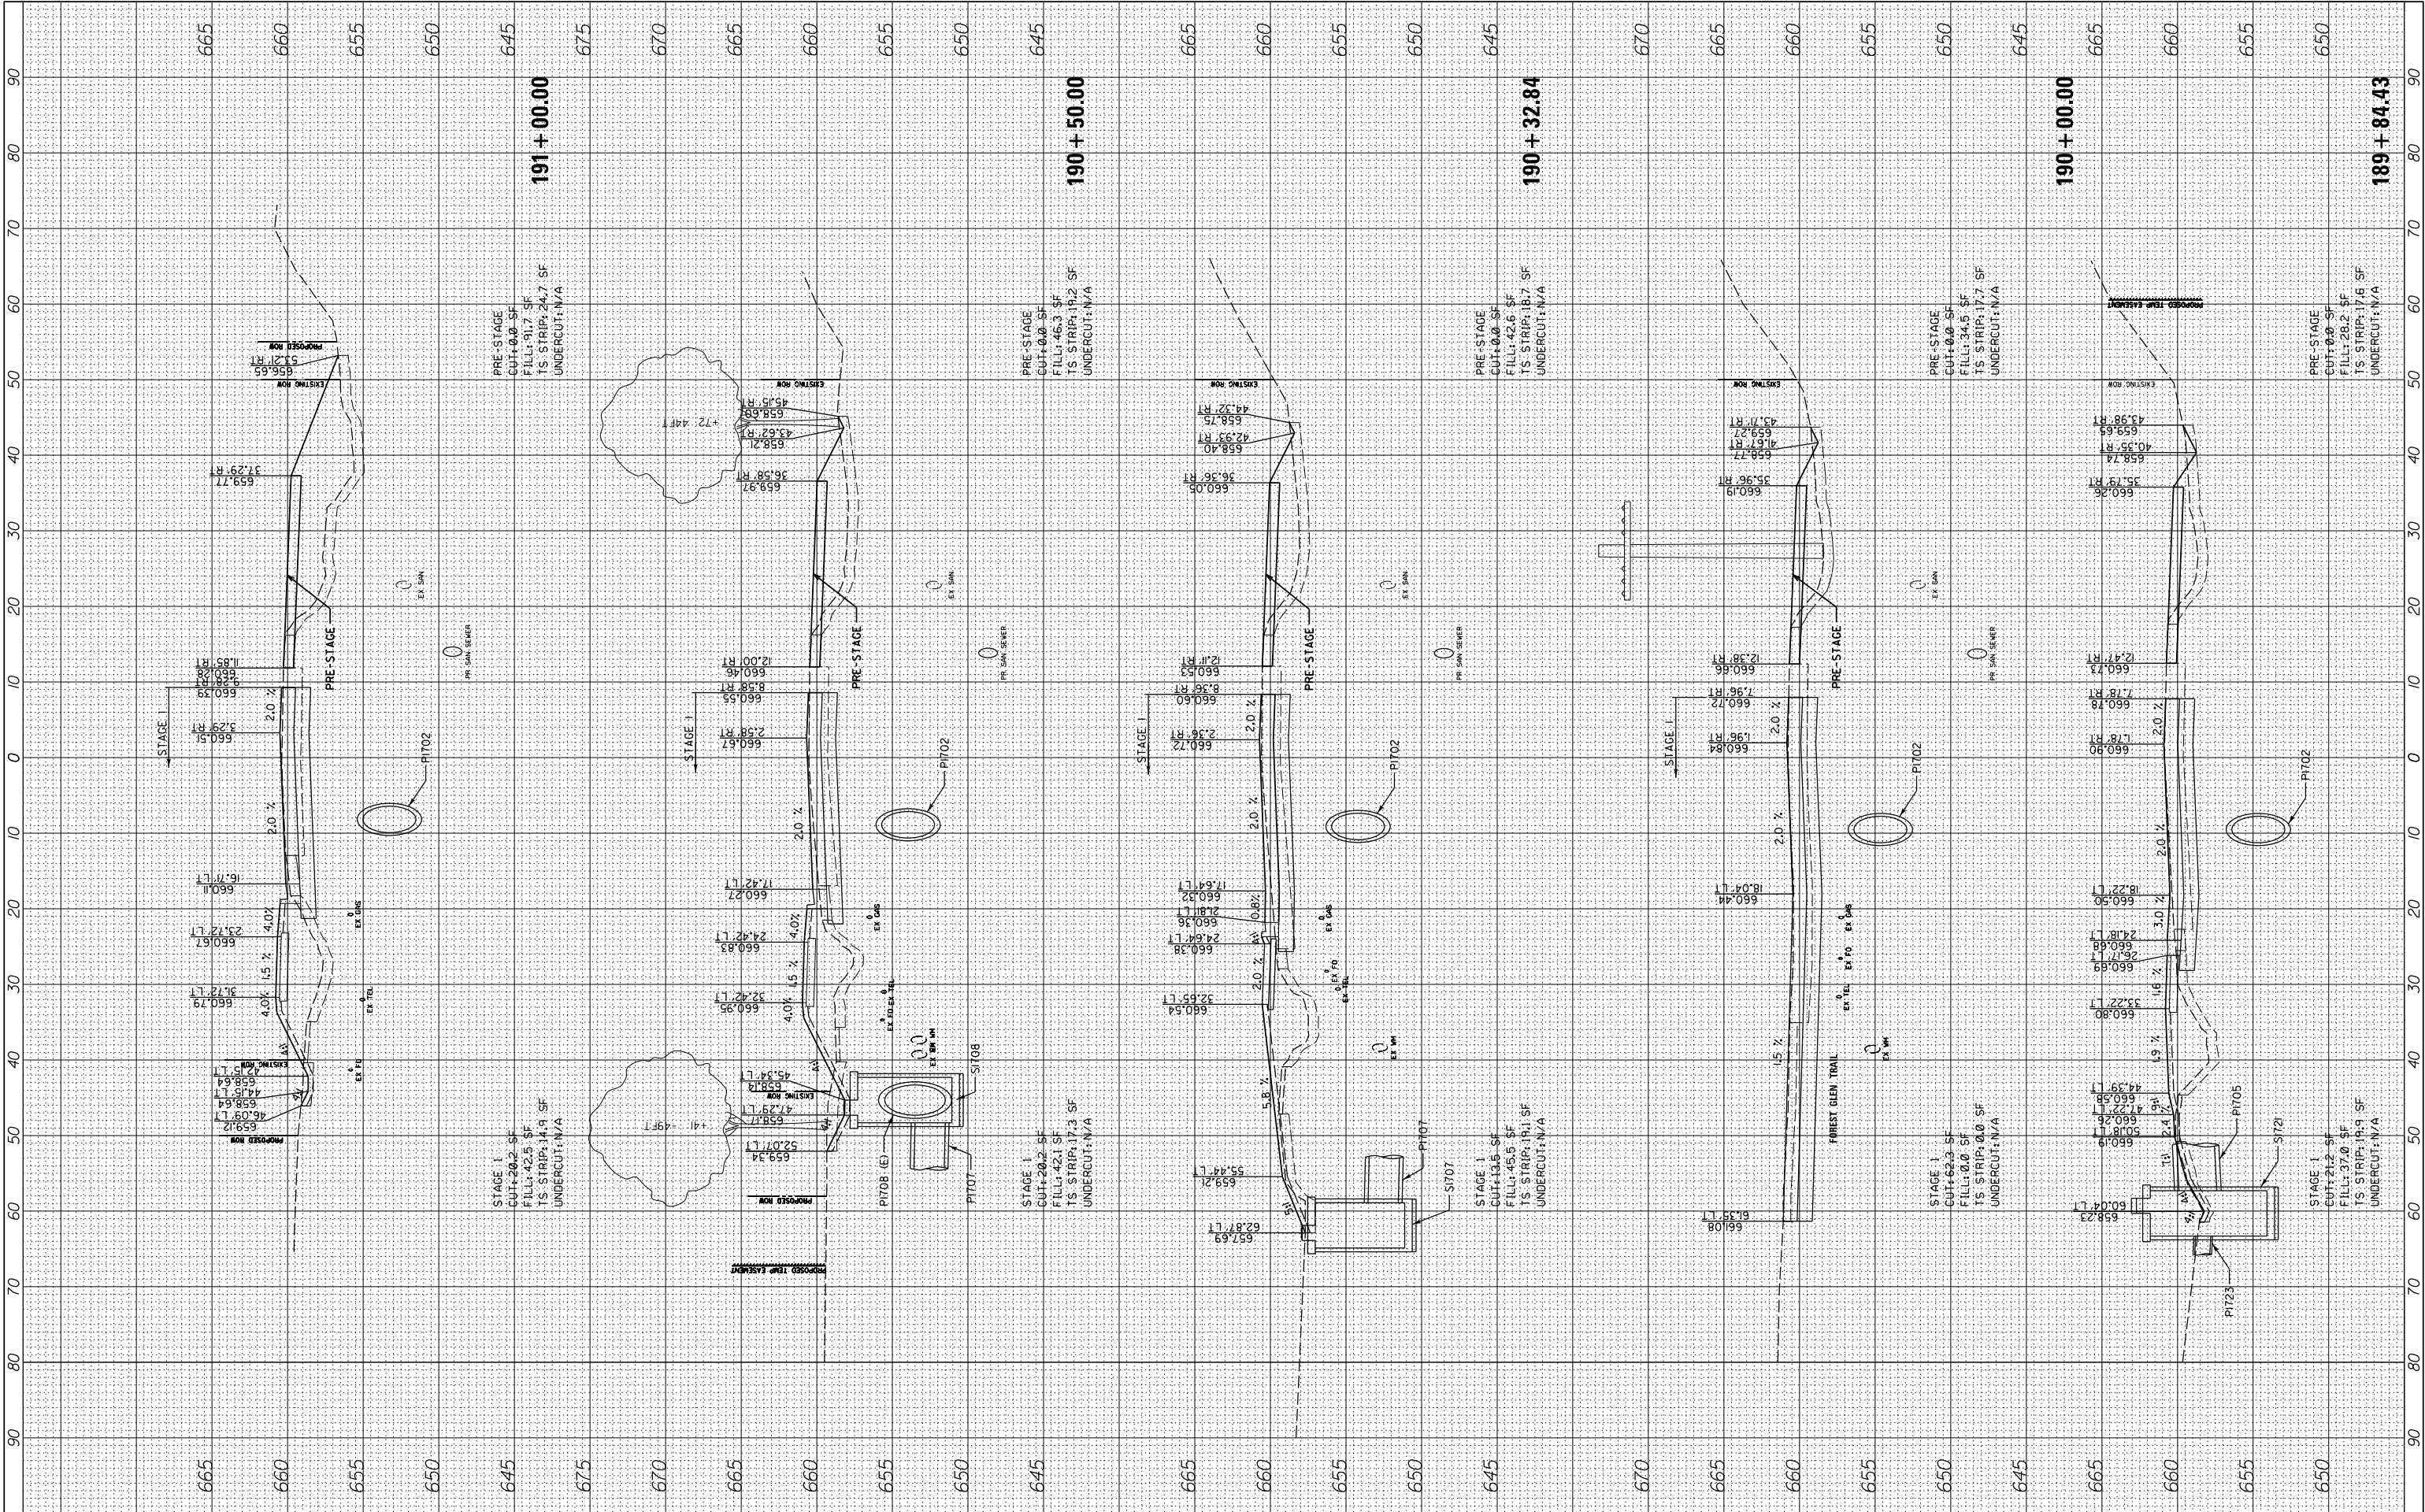


FILE NAME =		USER NAME = cward		DESIGNED -		REVISED -	
N:\L\CDOT\190304.0003A\Civil\XS-MOT-Year2-PreStage\Stage1-190304.0003A.SHT				DRAWN -		REVISED -	
PLOT SCALE = 10'				CHECKED -		REVISED -	
PLOT DATE = 8/14/2026				DATE -		REVISED -	

STATE OF ILLINOIS DEPARTMENT OF TRANSPORTATION				DEERFIELD ROAD RECONSTRUCTION MOT CROSS SECTIONS YEAR 2 PRESTAGE & STAGE 1			
SCALE:		SHEET OF SHEETS		STA. 189+84.43 TO STA. 191+00.00		F.A. RTE.	
						SECTION	
						COUNTY	
						LAKE	
						TOTAL SHEETS	
						SHEET NO.	
						CONTRACT NO. 6IK62	
						ILLINOIS FED. AID PROJECT	

FINAL SURVEY	SURVEYED	BY	DATE
NO.	NO.		
NO.	NO.		
NO.	NO.		
NO.	NO.		

ORIGINAL SURVEY	SURVEYED	BY	DATE
NO.	NO.		
NO.	NO.		
NO.	NO.		
NO.	NO.		

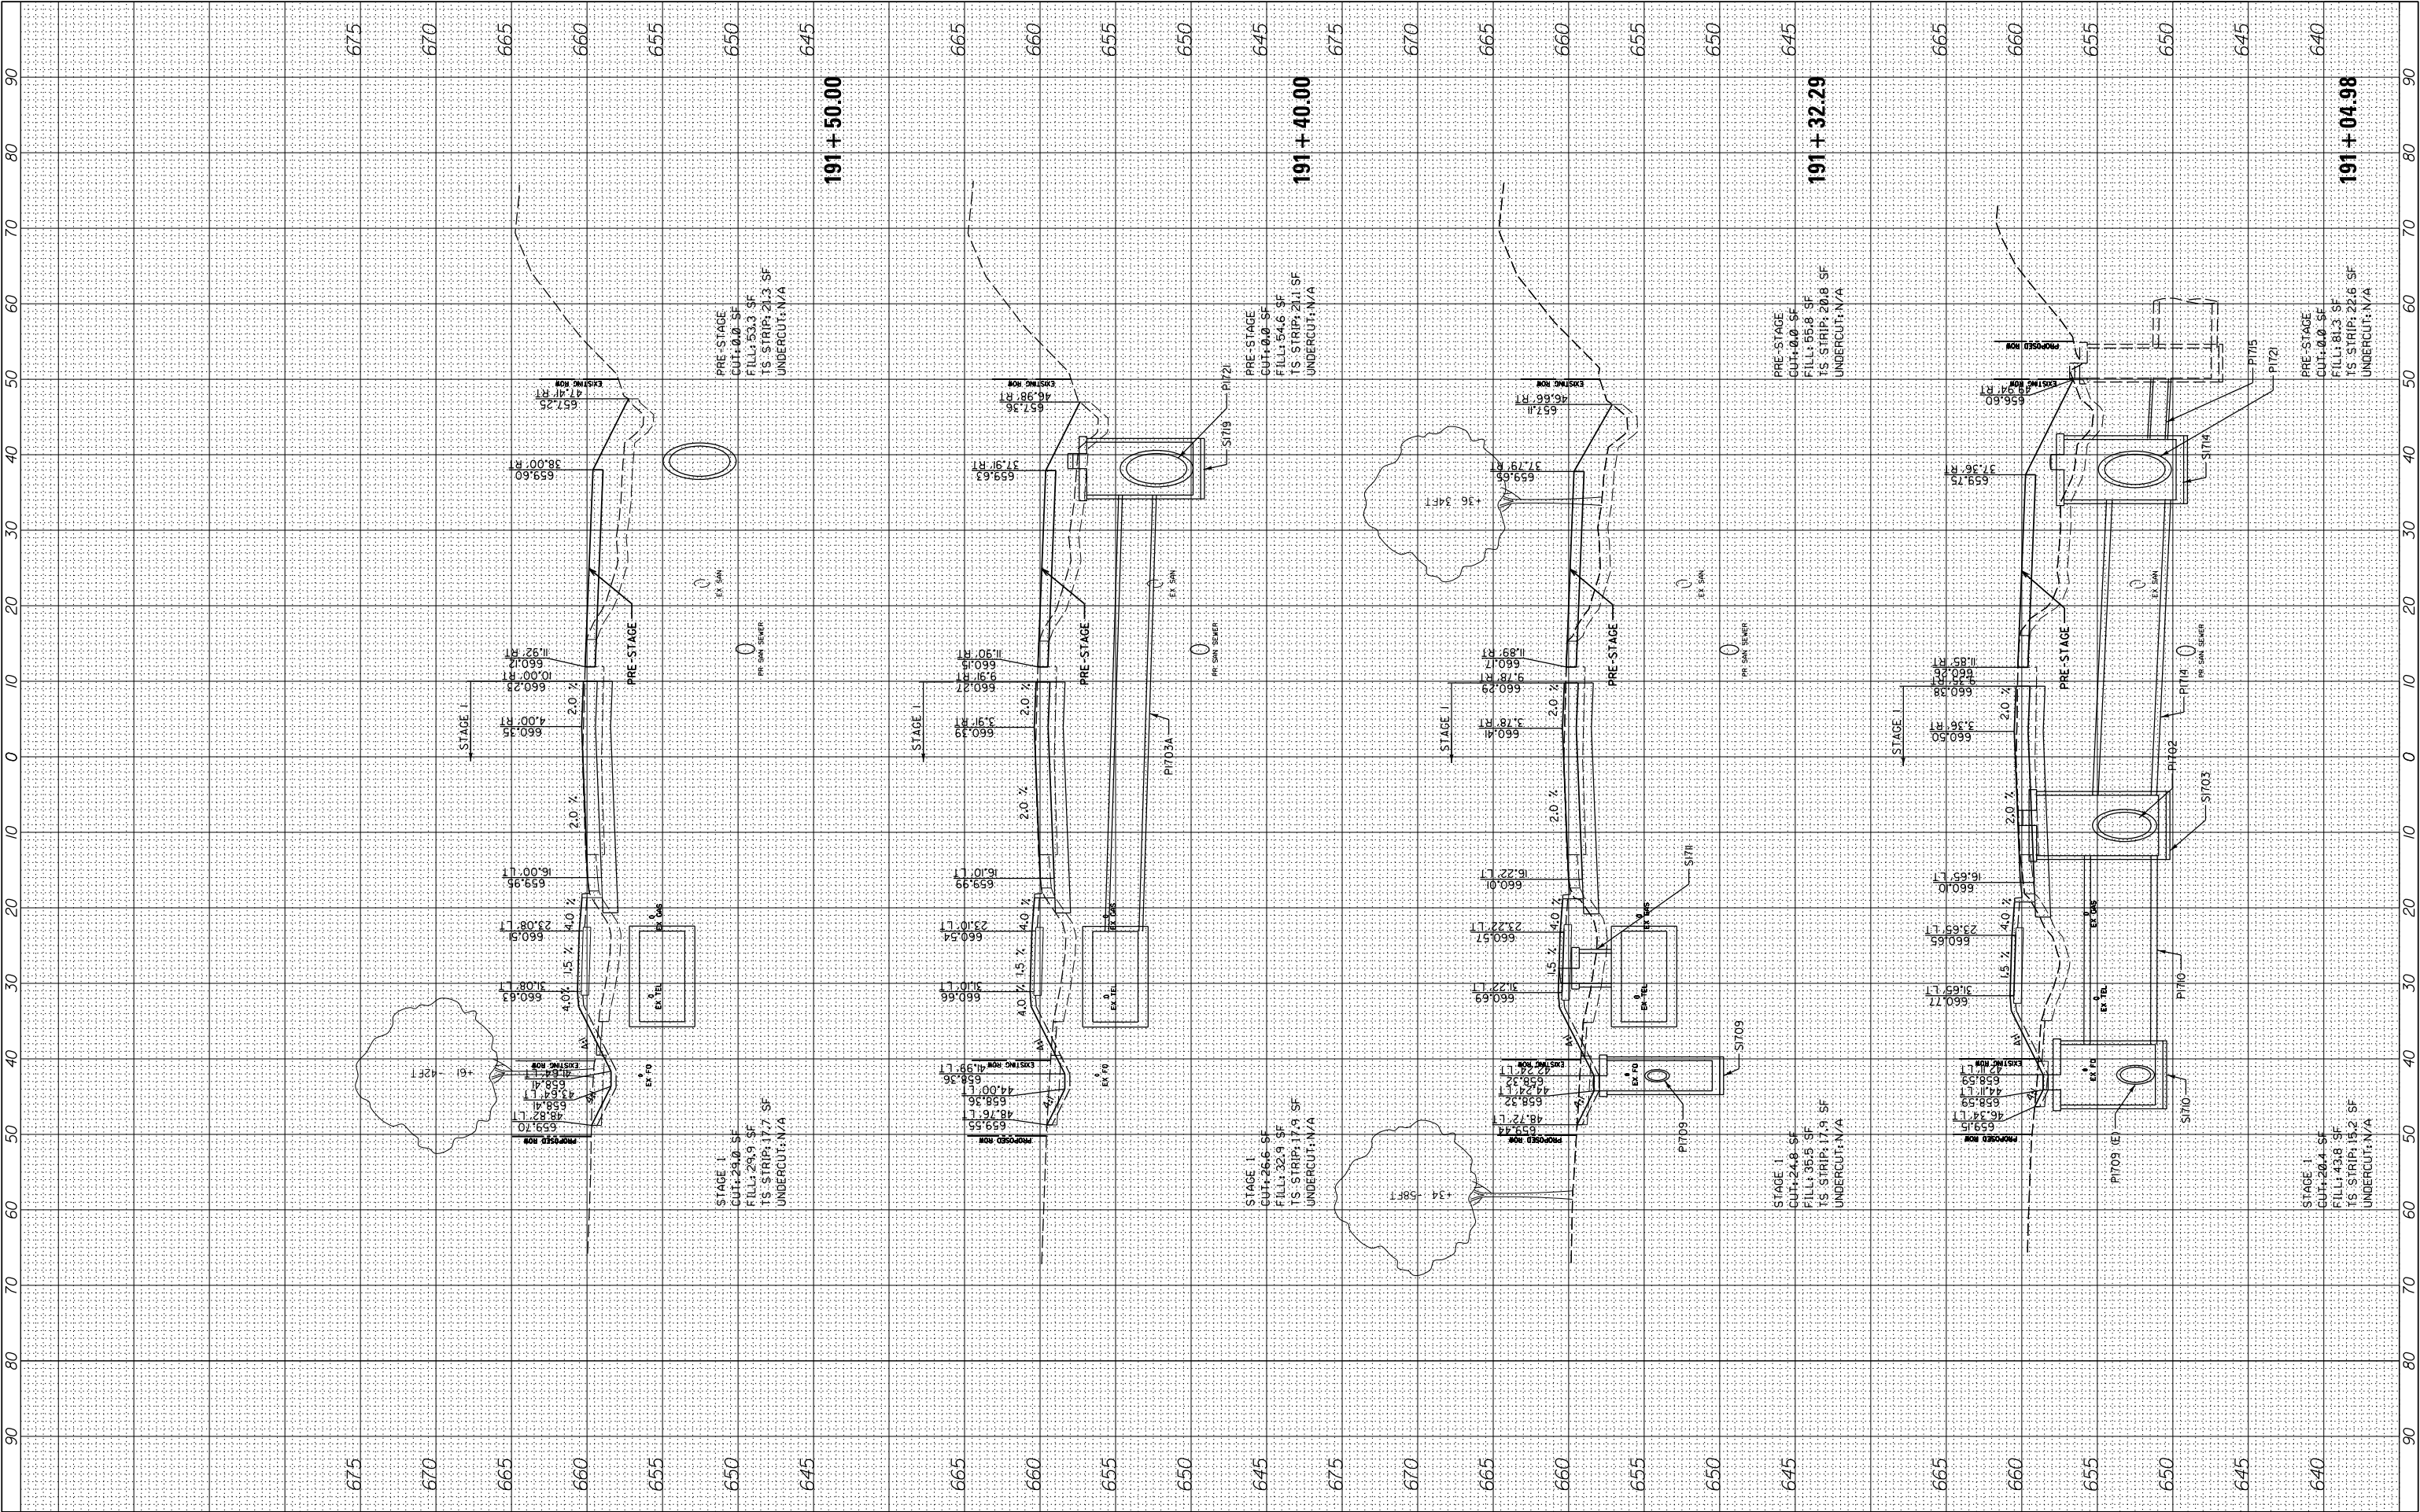

FILE NAME =	USER NAME = cward	DESIGNED -	REVISED -
N:\L\CDOT\190304.0003A\Civil\XS-MOT-Year2-PreStage-Stage1-190304.0003A.SHT		DRAWN -	REVISED -
Default	PLOT SCALE = 10'	CHECKED -	REVISED -
	PLOT DATE = 8/14/2026	DATE -	REVISED -

STATE OF ILLINOIS DEPARTMENT OF TRANSPORTATION		DEERFIELD ROAD RECONSTRUCTION MOT CROSS SECTIONS YEAR 2 PRESTAGE & STAGE 1	
SCALE:	SHEET	OF	SHEETS
			STA. 191+04.98 TO STA. 191+50.00

F.A. RTE.	SECTION	COUNTY	TOTAL SHEETS	SHEET NO.
I257	I5-00038-07-WR	LAKE	1090	955
CONTRACT NO. 6IK62				
ILLINOIS FED. AID PROJECT				

ORIGINAL SURVEY	SURVEYED _____	BY _____	DATE _____
	PLOTTED _____		
	TEMPLATE _____		
	AREAS _____		
NO. _____	AREAS CHECKED _____		




**DEERFIELD ROAD RECONSTRUCTION
MOT CROSS SECTIONS YEAR 2 PRESTAGE & STAGE 1**

F.A. RTE.	SECTION	COUNTY	TOTAL SHEETS	SHEET NO.
1257	15-00038-07-WR	LAKE	1090	956
		CONTRACT NO. 61K62		
ILLINOIS		FED. AID PROJECT		

FINAL SURVEY NO.	SURVEYED BY	DATE

ORIGINAL SURVEY NO.	SURVEYED BY	DATE

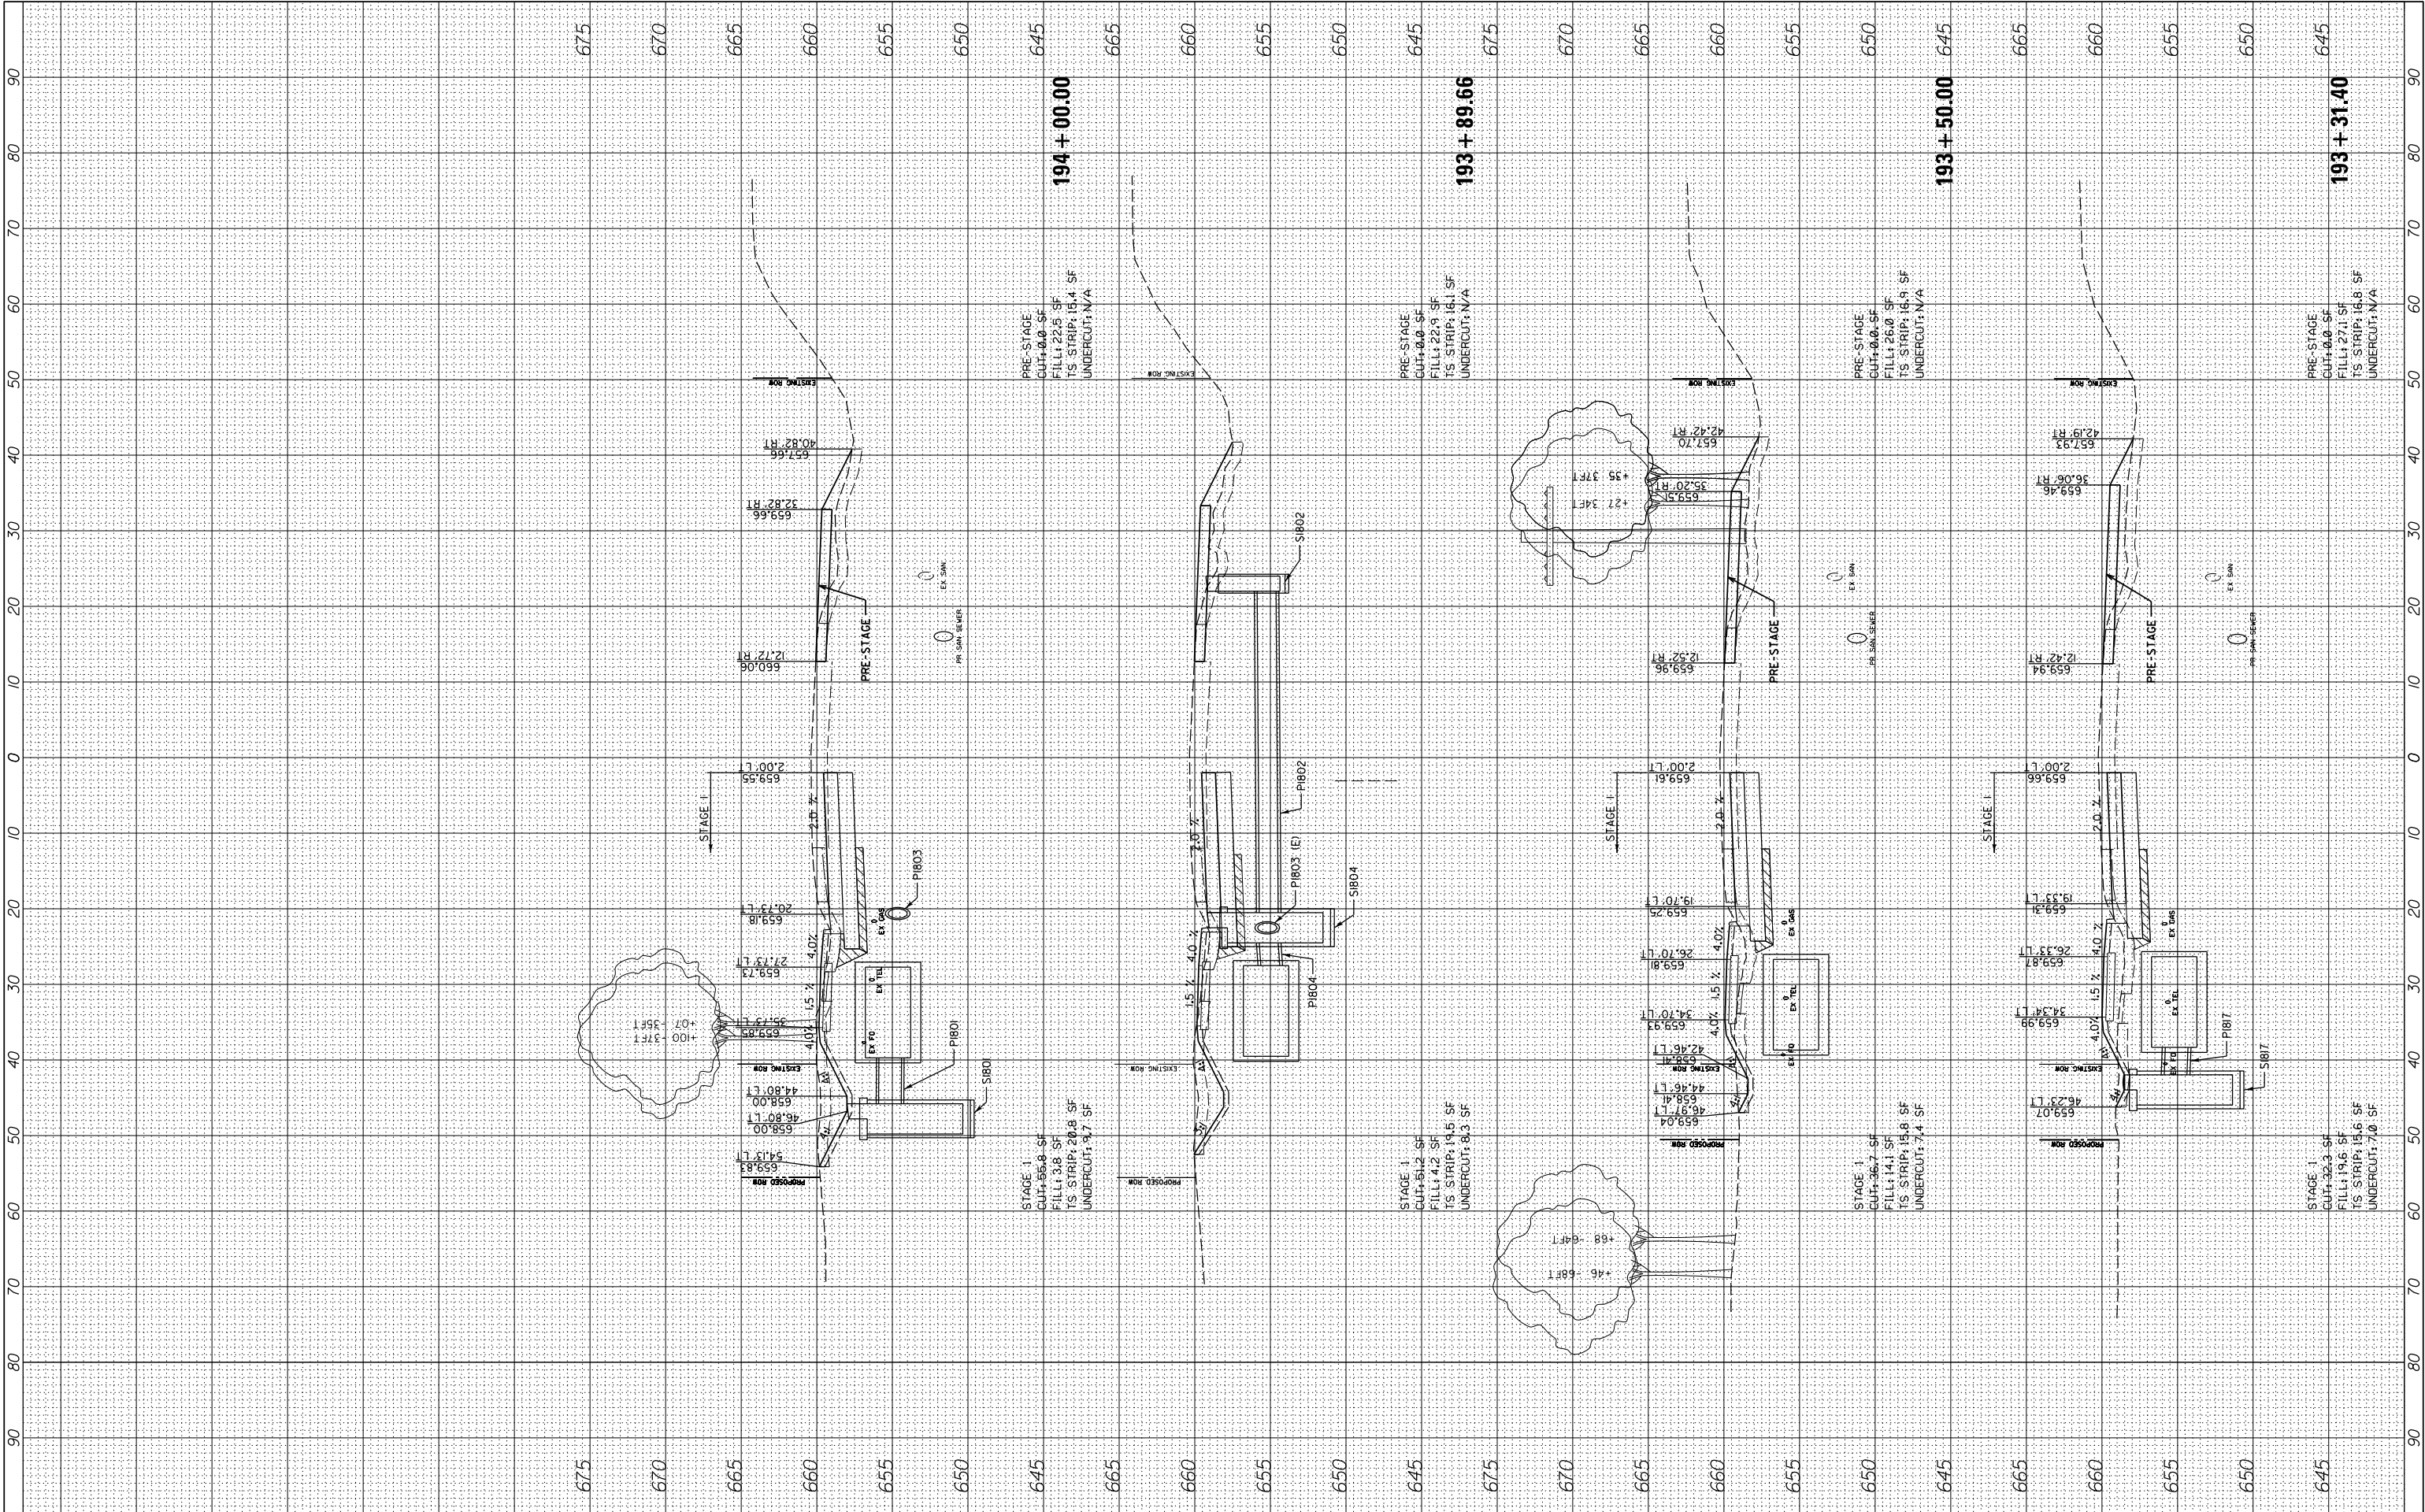

FILE NAME =	USER NAME = cward	DESIGNED -	REVISED -
N:\L\CDOT\190304\0003A\Civil\XS-MOT-Year2-PreStage.Stage1-190304.0003A.SHT		DRAWN -	REVISED -
PLOT SCALE = 10'		CHECKED -	REVISED -
PLOT DATE = 8/14/2026		DATE -	REVISED -

STATE OF ILLINOIS
DEPARTMENT OF TRANSPORTATION


DEERFIELD ROAD RECONSTRUCTION
MOT CROSS SECTIONS YEAR 2 PRESTAGE & STAGE 1

SCALE: SHEET OF SHEETS STA. 193+31.40 TO STA. 194+00.00

F.A. RTE.	SECTION	COUNTY	TOTAL SHEETS	SHEET NO.
I257	I5-00038-07-WR	LAKE	1090	957
CONTRACT NO. 6IK62				
ILLINOIS FED. AID PROJECT				

FINAL SURVEY NOTE BOOK NO.	SURVEYED _____ PLOTTED _____ TEMPLATE _____ AREAS _____ AREAS CHECKED _____	BY		DATE

ORIGINAL SURVEY NOTE BOOK NO. _____	SURVEYED _____	BY _____	DATE _____
	PLOTTED _____		
	TEMPLATE _____		
	AREAS _____		
	AREAS CHECKED _____		

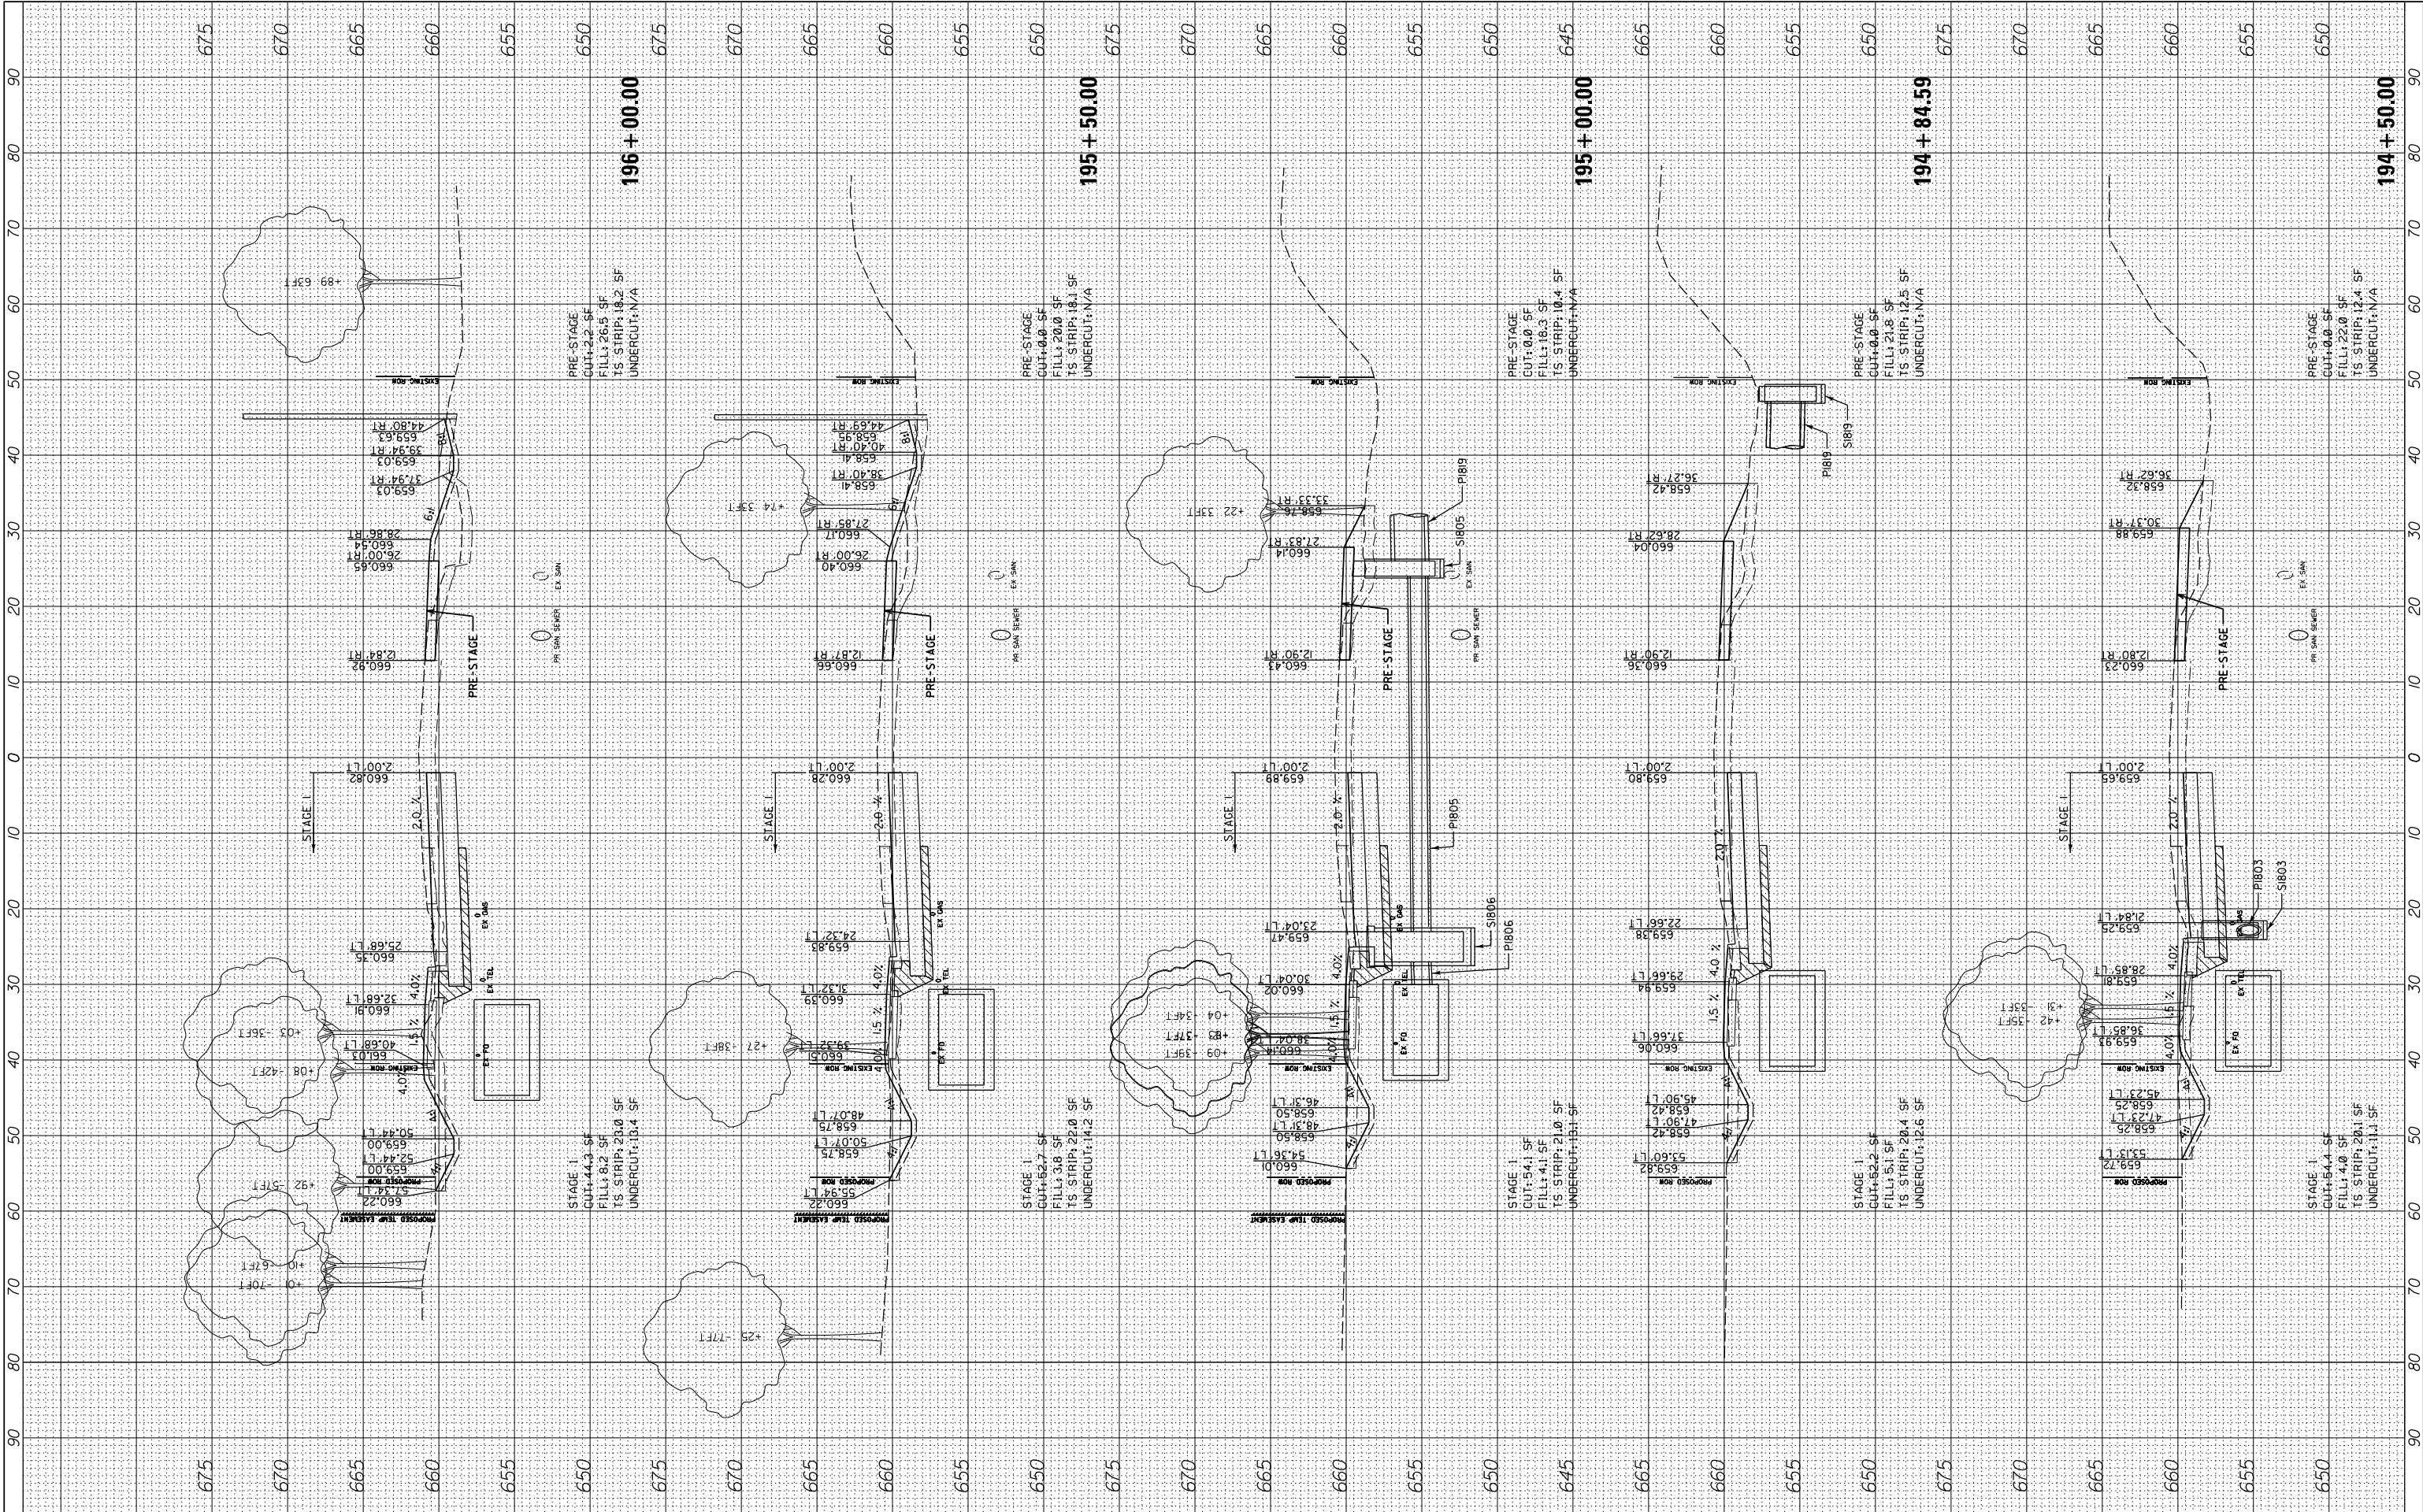

FILE NAME = N:\CDDT\190304.0003A\Civil\XS-MOT-Year2-PreStage.Stage1-190304.0003A.SHT Default	USER NAME = cward		DESIGNED -	REVISED -
	DRAWN -		REVISOR -	REVISED -
	PLOT SCALE = 1" = 10'		CHECKED -	REVISED -
	PLOT DATE = 8/14/2026		DATE -	REVISED -

STATE OF ILLINOIS
DEPARTMENT OF TRANSPORTATION


DEERFIELD ROAD RECONSTRUCTION
MOT CROSS SECTIONS YEAR 2 PRESTAGE & STAGE 1

SCALE: SHEET OF SHEETS STA. 194+50.00 TO STA.196+00.00

F.A. RTE.	SECTION	COUNTY	TOTAL SHEETS	SHEET NO.
I257	I5-00038-07-WR	LAKE	1090	958
CONTRACT NO. 6IK62				
ILLINOIS FED. AID PROJECT				

FINAL SURVEY	SURVEYED PLOTTED	BY	DATE
NOTE BOOK	TEMPLATE		
NO.	AREAS CHECKED		

ORIGINAL SURVEY	SURVEYED PLOTTED	BY	DATE
NOTE BOOK	TEMPLATE		
NO.	AREAS CHECKED		

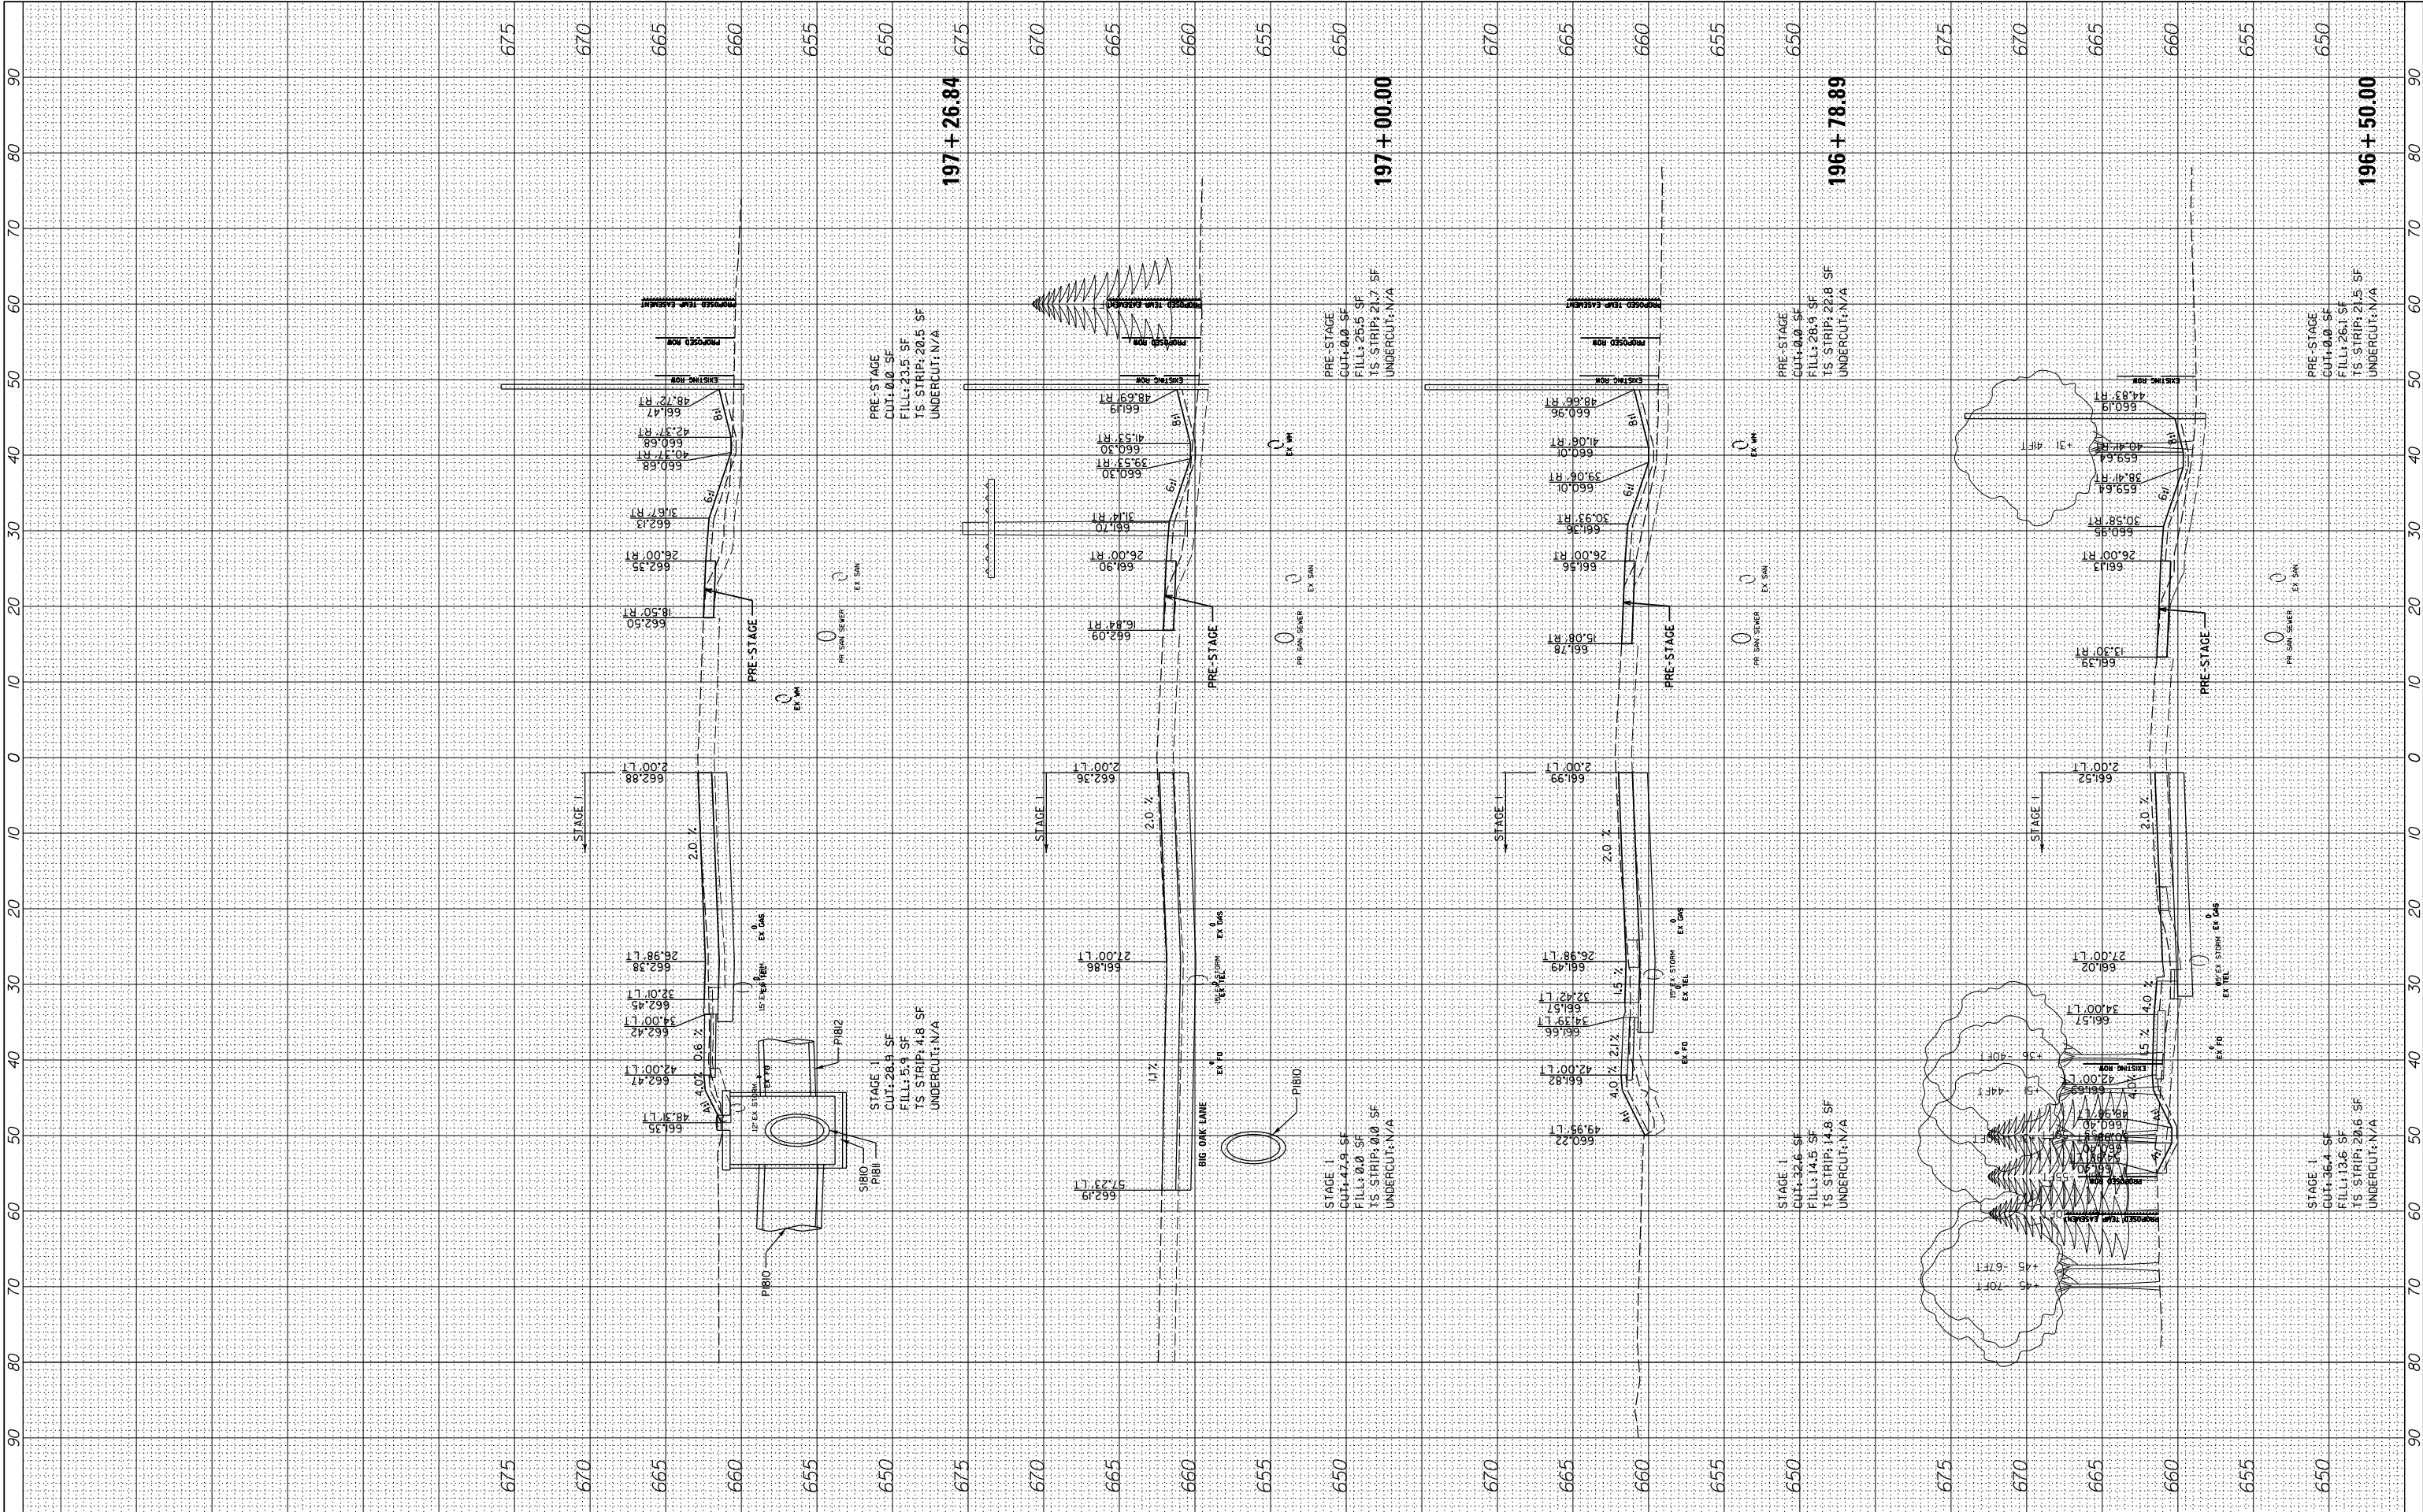


FILE NAME =	USER NAME = cward	DESIGNED -	REVISED -
N:\L\CDOT\190304.0003A\Civil\XS-MOT-Year2-PreStage.Stage1-190304.0003A.SHT		DRAWN -	REVISED -
Default	PLOT SCALE = 10'	CHECKED -	REVISED -
	PLOT DATE = 8/14/2026	DATE -	REVISED -

STATE OF ILLINOIS DEPARTMENT OF TRANSPORTATION			
DEERFIELD ROAD RECONSTRUCTION MOT CROSS SECTIONS YEAR 2 PRESTAGE & STAGE 1			
SCALE:	SHEET	OF	SHEETS
			STA. 196+50.00 TO STA.197+26.84

F.A. RTE.	SECTION	COUNTY	TOTAL SHEETS	SHEET NO.
I257	I5-00038-07-WR	LAKE	1090	959
CONTRACT NO. 6IK62				
ILLINOIS FED. AID PROJECT				


ORIGINAL SURVEY	SURVEYED _____	BY _____	DATE _____
	PLOTTED _____		
	TEMPLATE _____		
	AREAS _____		
NO. _____	AREAS CHECKED _____		

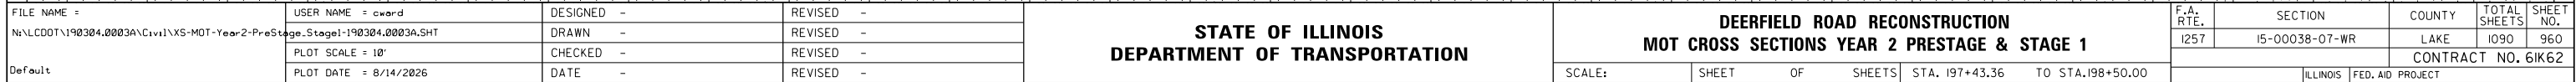

F.A. RTE.	SECTION	COUNTY	TOTAL SHEETS	SHEET NO.
1257	15-00038-07-WR	LAKE	1090	960
		CONTRACT NO. 61K62		
ILLINOIS		FED. AID PROJECT		

FINAL SURVEY	SURVEYED _____	BY _____	DATE _____
	PLOTTED _____		
	TEMPLATE _____		
	AREAS _____		
NO. _____	AREAS CHECKED _____		


ORIGINAL SURVEY	SURVEYED _____	BY _____	DATE _____
	PLOTTED _____		
	TEMPLATE _____		
	AREAS _____		
	AREAS CHECKED _____		
	NO. _____		
NOTE BOOK			

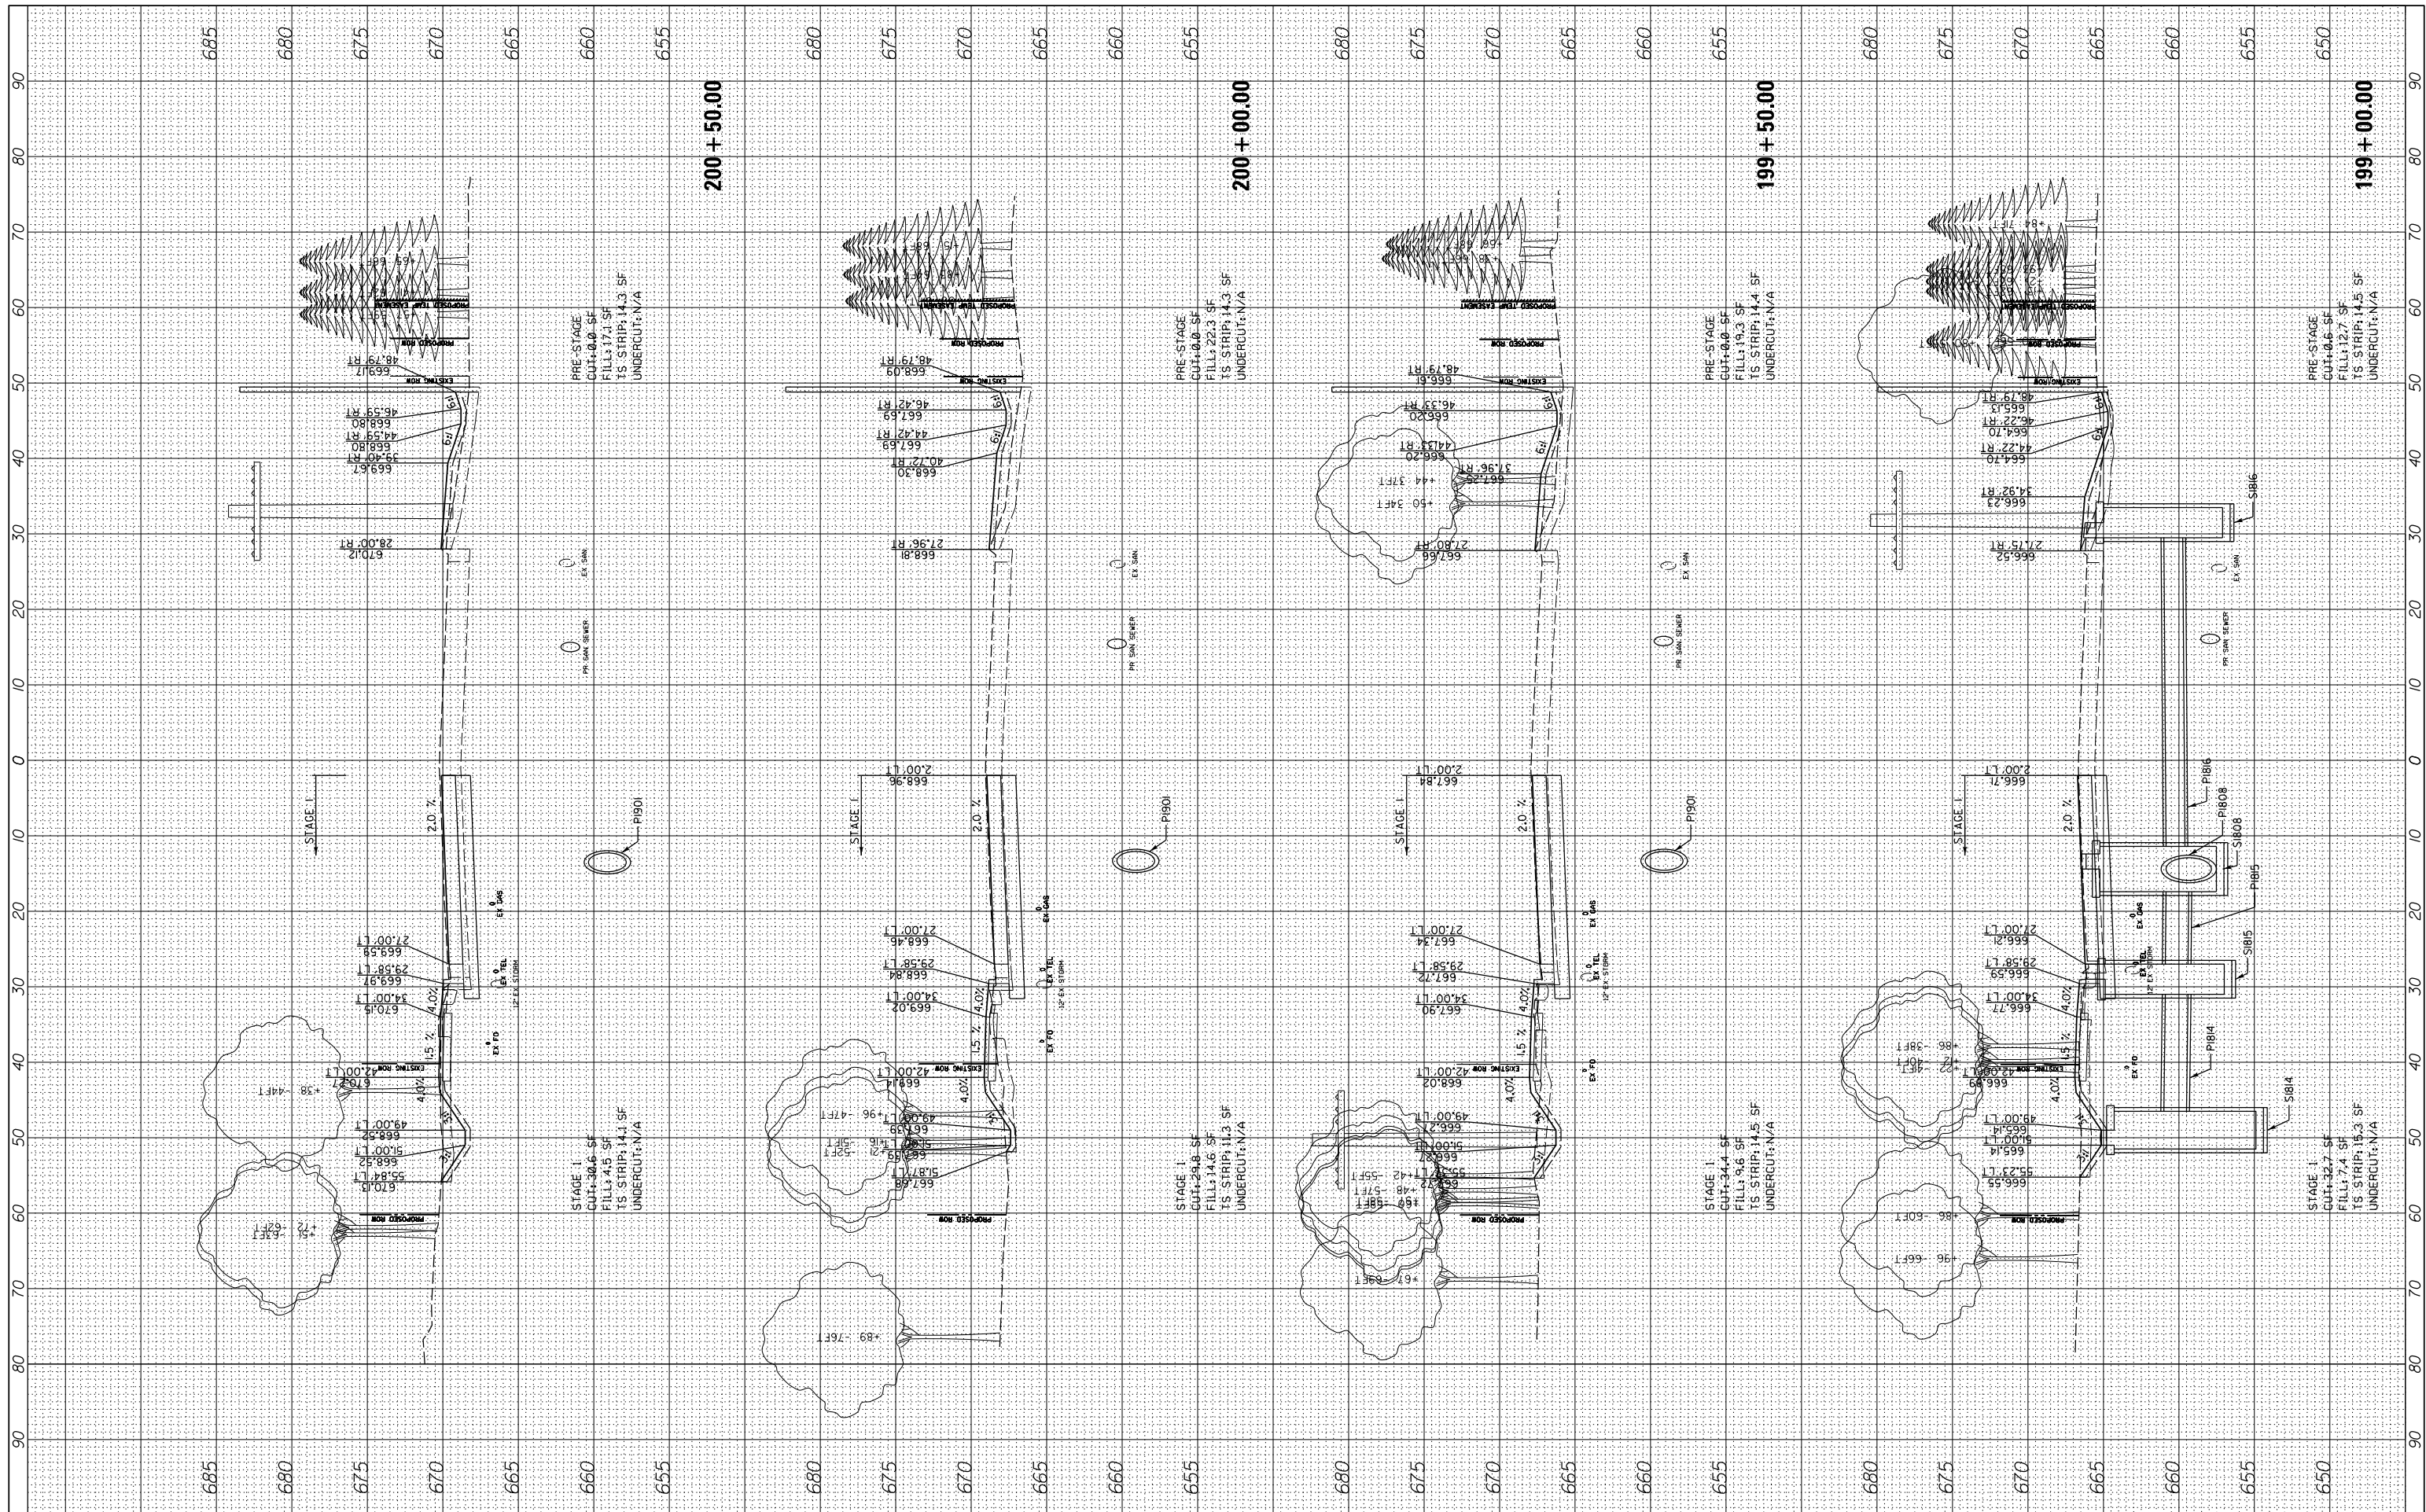

FILE NAME =	USER NAME = cword	DESIGNED -	REVISED -	STATE OF ILLINOIS DEPARTMENT OF TRANSPORTATION	DEERFIELD ROAD RECONSTRUCTION MOT CROSS SECTIONS YEAR 2 PRESTAGE & STAGE 1				F.A. RTE.	SECTION	COUNTY	TOTAL SHEETS	SHEET NO.
N:\CDDOT\190304.0003A\Civil\X-S-MOT-Year2-PreStage-Stage1-190304.0003A.SHT	DRAWN -	REVISED -	REVISED -						1257	15-00038-07-WR	LAKE	1090	961
Default	PLOT SCALE = 10'	CHECKED -	REVISED -		CONTRACT NO. 61K62								
	PLOT DATE = 8/14/2026	DATE -	REVISED -							SCALE:	SHEET	OF	SHEETS

FINAL SURVEY	SURVEYED	BY	DATE
NOTE BOOK	PLOTTED		
NO.	TEMPLATE		
	AREAS CHECKED		


ORIGINAL SURVEY	SURVEYED	BY	DATE
NOTE BOOK	PLOTTED		
NO.	TEMPLATE		
	AREAS CHECKED		

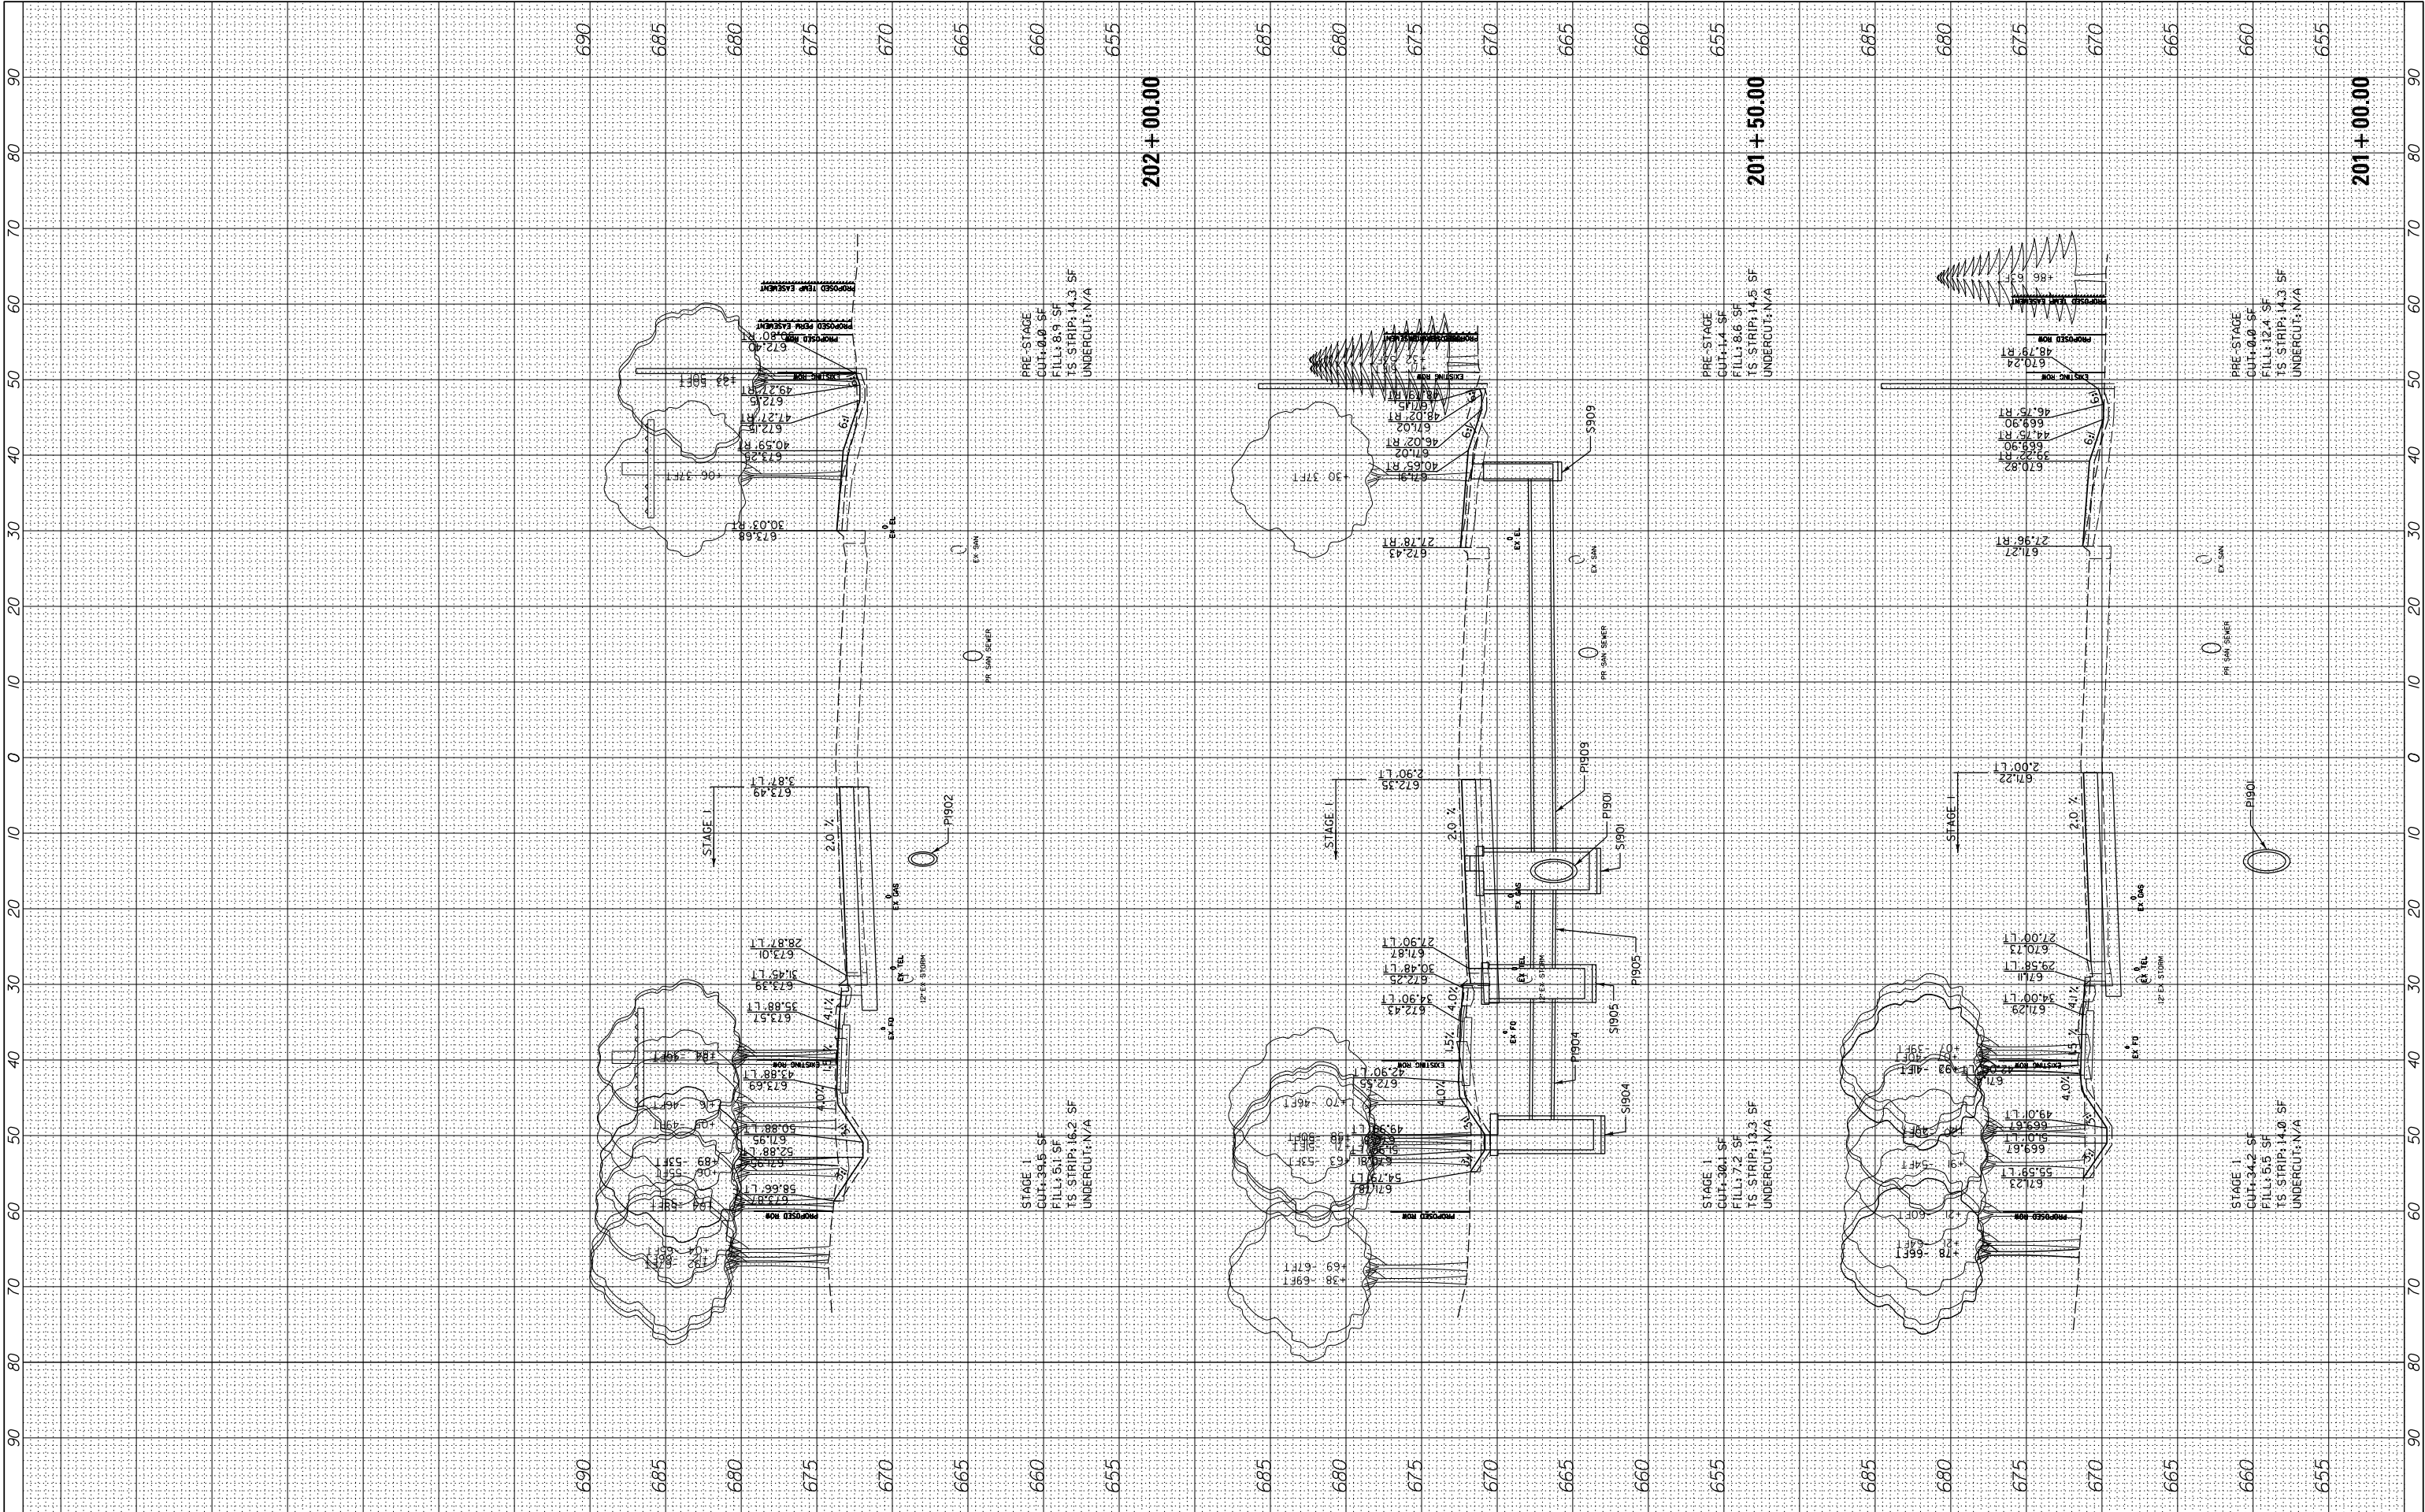

FILE NAME =	USER NAME = cward	DESIGNED -	REVISED -	STATE OF ILLINOIS DEPARTMENT OF TRANSPORTATION		DEERFIELD ROAD RECONSTRUCTION MOT CROSS SECTIONS YEAR 2 PRESTAGE & STAGE 1		F.A. RTE.	SECTION	COUNTY	TOTAL SHEETS	SHEET NO.
N:\L\CDOT\190304.0003A\Civil\XS-MOT-Year2-PreStage-Stage1-190304.0003A.SHT		DRAWN -	REVISED -					I257	I5-00038-07-WR	LAKE	1090	962
PLOT SCALE = 10'		CHECKED -	REVISED -									CONTRACT NO. 6IK62
PLOT DATE = 8/14/2026		DATE -	REVISED -							ILLINOIS	FED. AID PROJECT	
Default				SCALE:		SHEET	OF	SHEETS	STA. 201+00.00	TO STA. 202+00.00		

FINAL SURVEY NO.	SURVEYED PLOTTED NOTE BOOK AREAS CHECKED	BY	DATE


ORIGINAL SURVEY NO.	SURVEYED PLOTTED NOTE BOOK AREAS CHECKED	BY	DATE

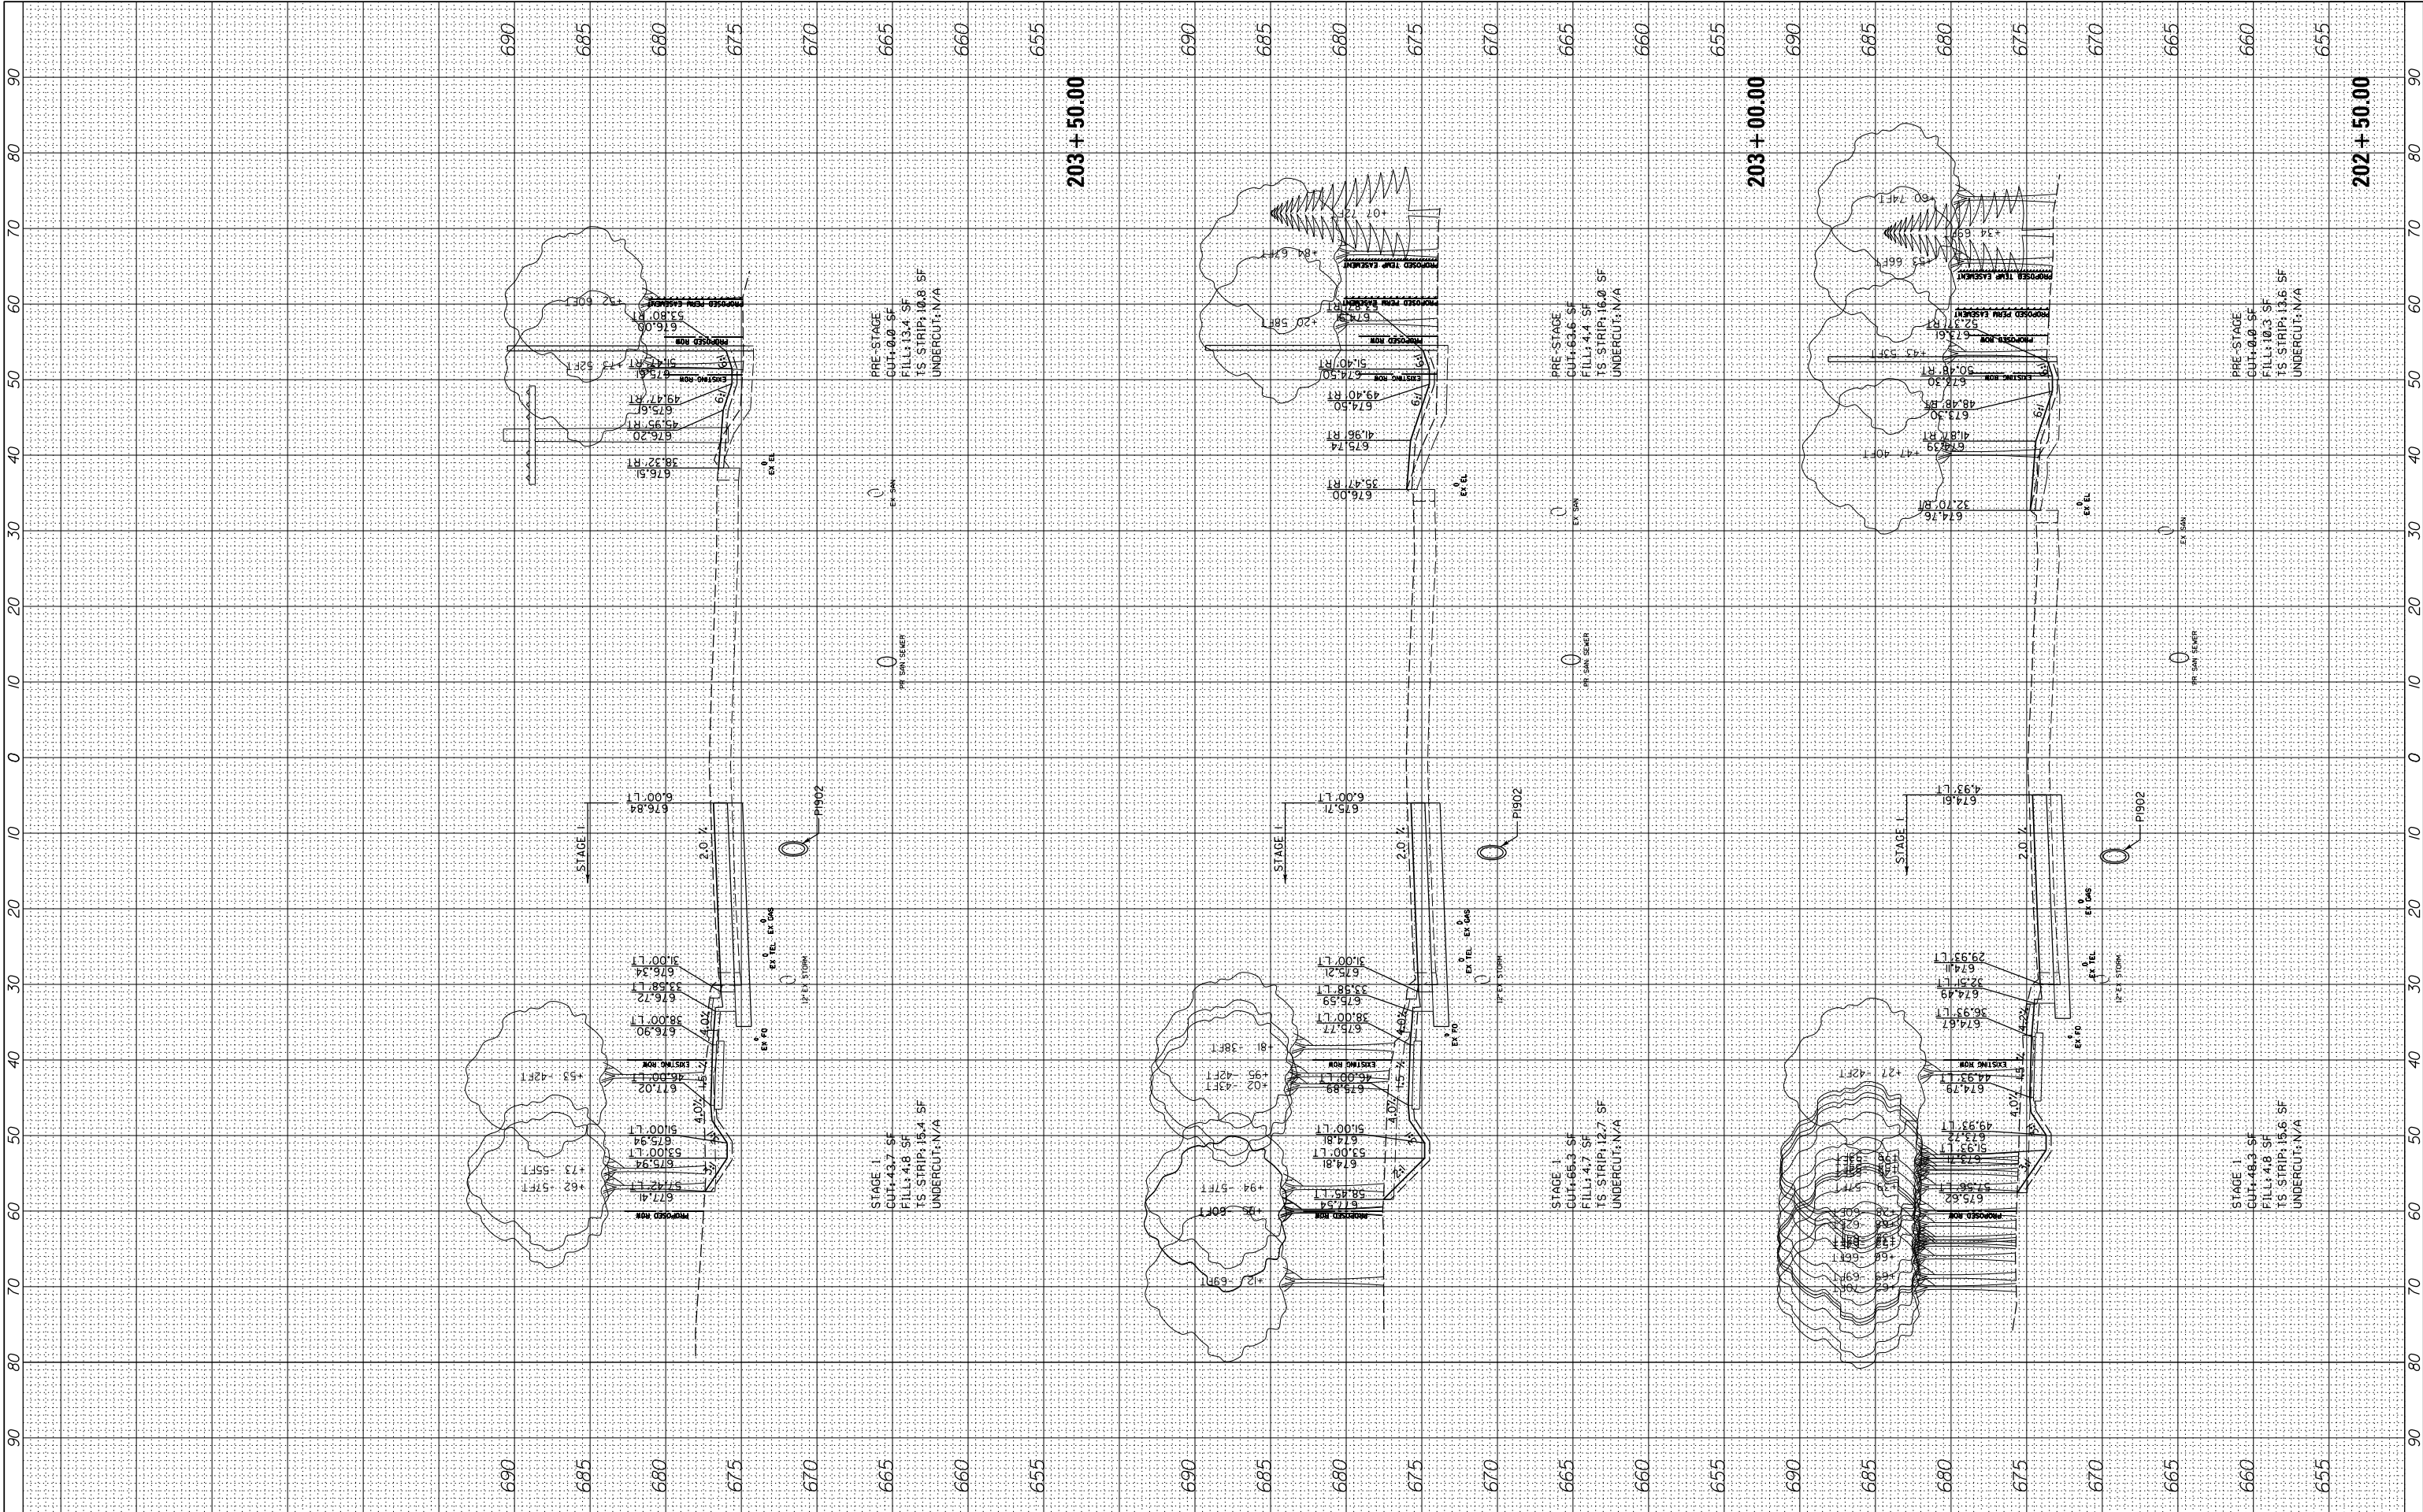

FILE NAME =	USER NAME = cward	DESIGNED -	REVISED -	STATE OF ILLINOIS DEPARTMENT OF TRANSPORTATION	DEERFIELD ROAD RECONSTRUCTION MOT CROSS SECTIONS YEAR 2 PRESTAGE & STAGE 1				F.A. RTE.	SECTION	COUNTY	TOTAL SHEETS	SHEET NO.
N:\LCDOT\190304.0003A\Civil\XS-MOT-Year2-PreStage-Stage1-190304.0003A.SHT		DRAWN -	REVISED -		I257	I5-00038-07-WR	LAKE	1090	963				
	PLOT SCALE = 10'	CHECKED -	REVISED -						CONTRACT NO. 6IK62				
Default	PLOT DATE = 8/14/2026	DATE -	REVISED -		SCALE:	SHEET	OF	SHEETS	STA. 202+50.00	TO STA. 203+50.00			
											ILLINOIS	FED. AID PROJECT	

FINAL SURVEY NOTE BOOK NO.	SURVEYED PLOTTED TEMPLATE AREAS CHECKED	BY	DATE


ORIGINAL SURVEY NOTE BOOK NO.	SURVEYED PLOTTED TEMPLATE AREAS CHECKED	BY	DATE

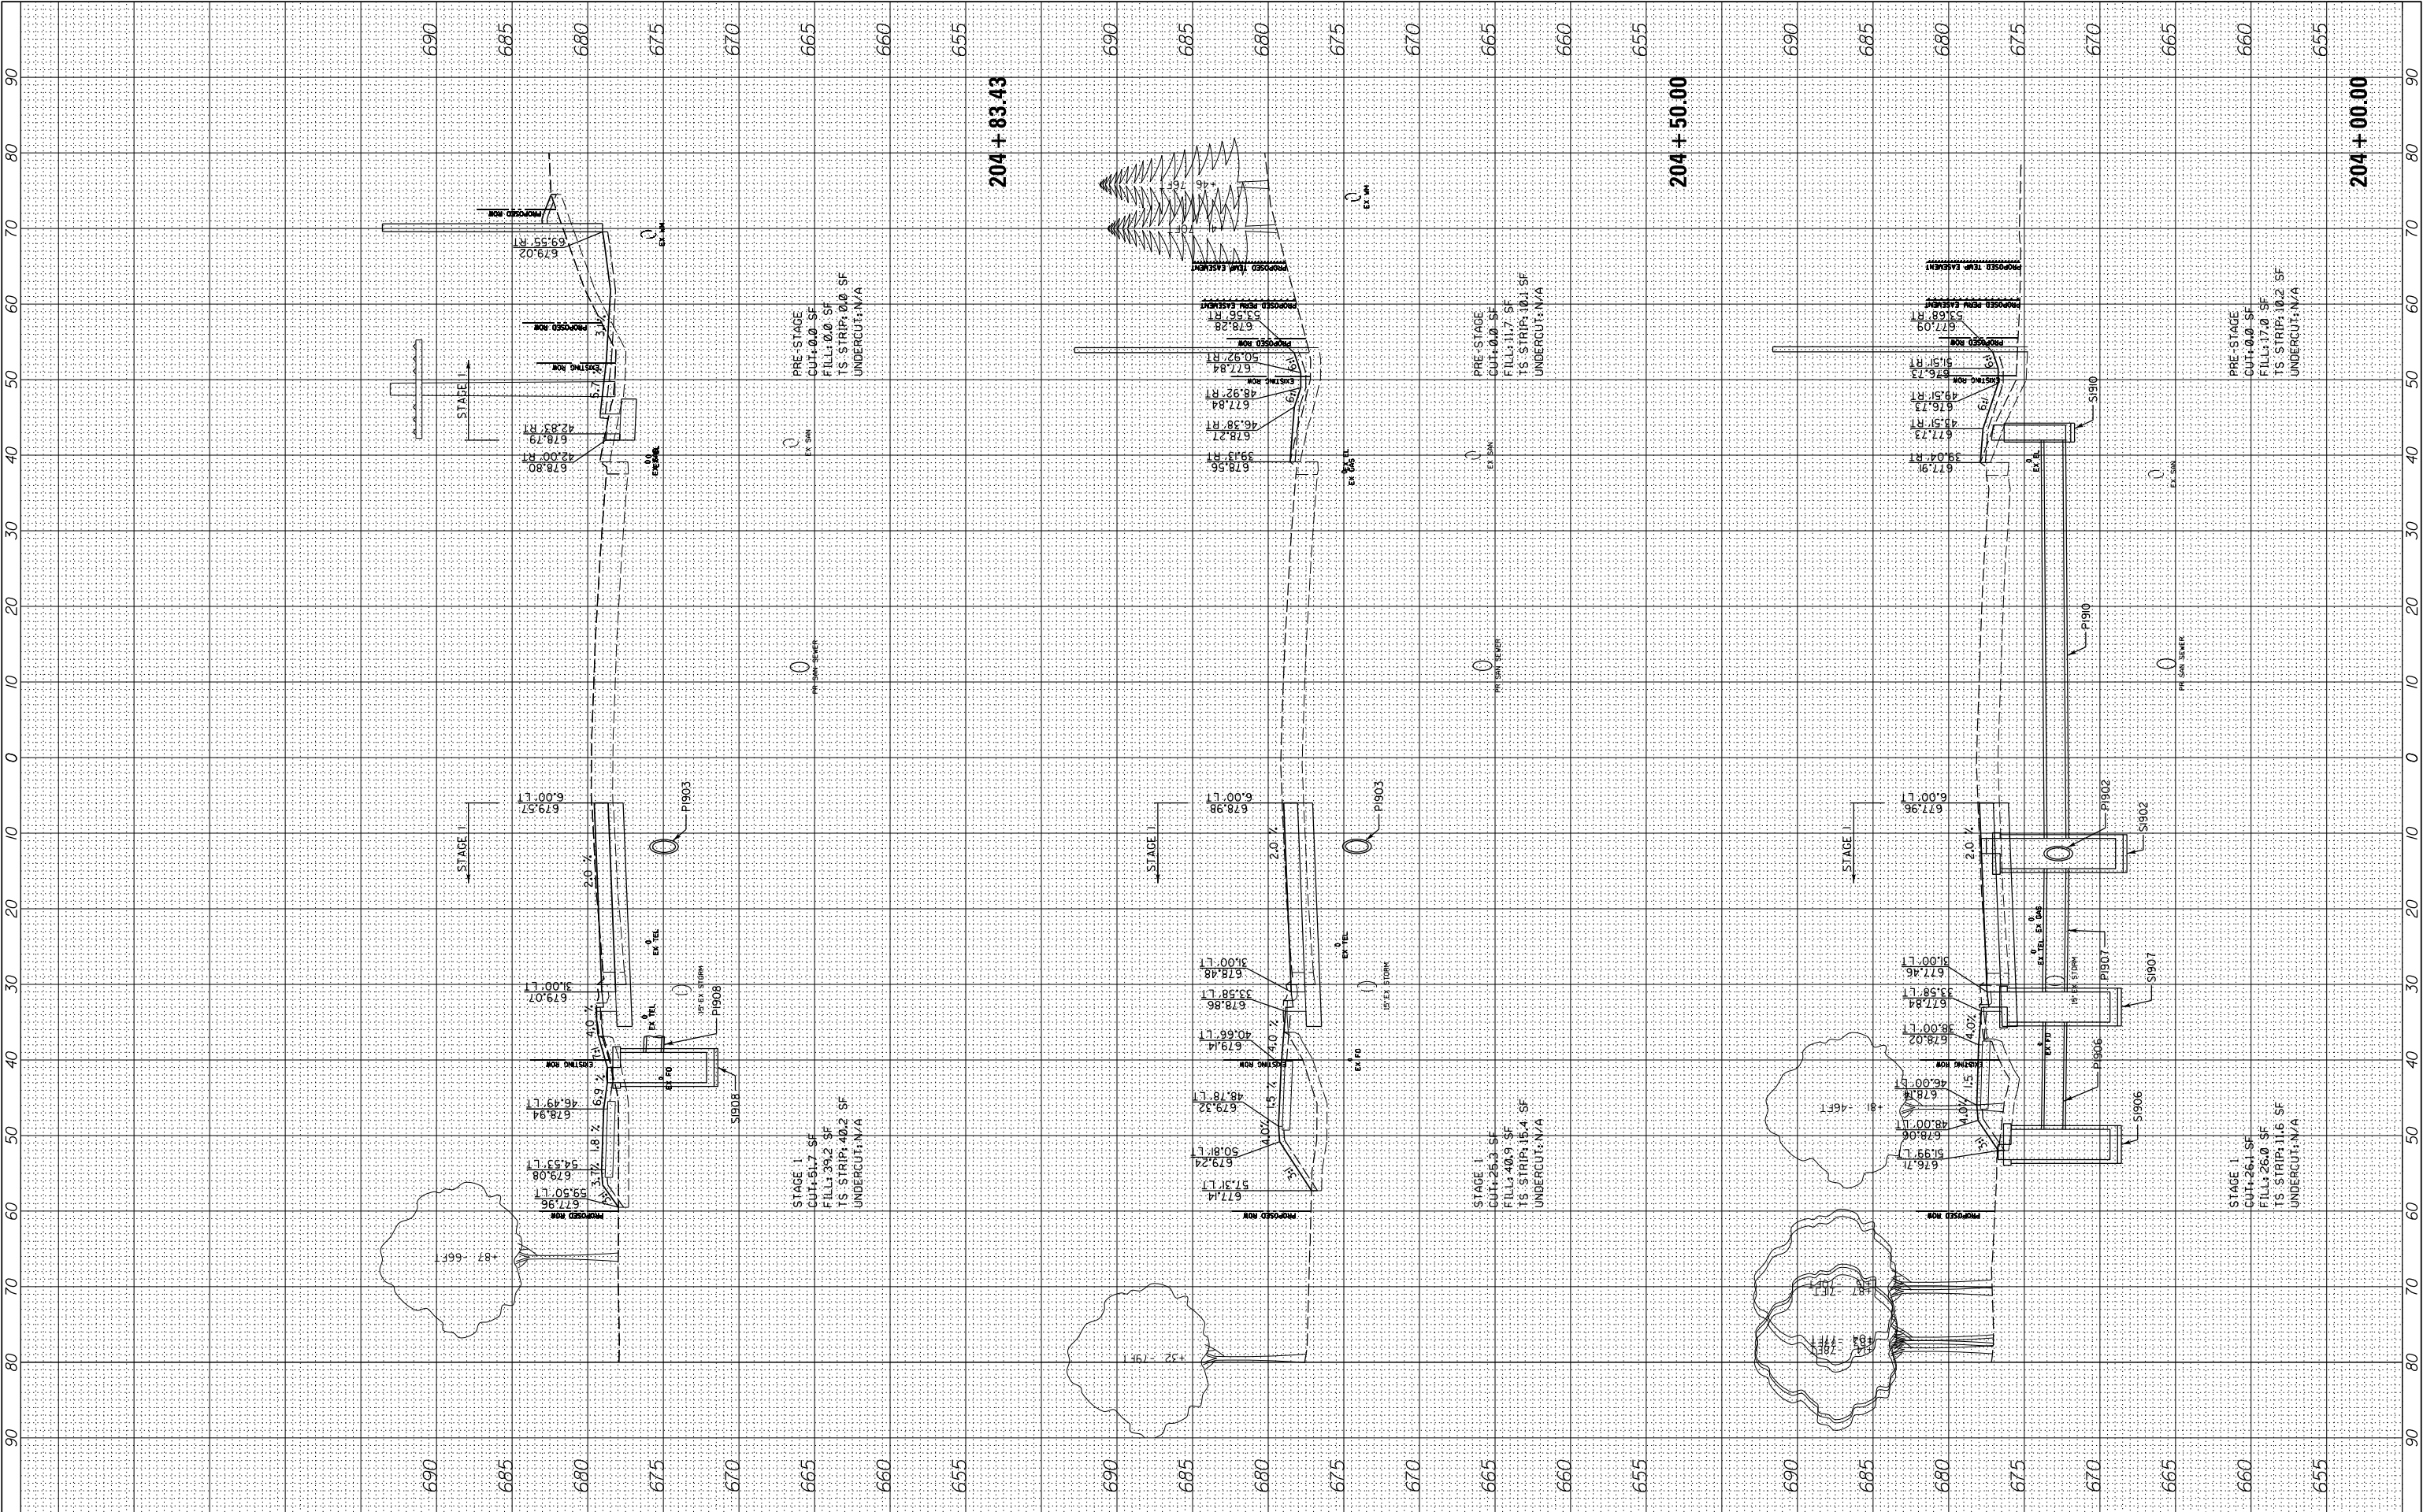

FILE NAME =		USER NAME = cward		DESIGNED -		REVISED -		STATE OF ILLINOIS DEPARTMENT OF TRANSPORTATION				DEERFIELD ROAD RECONSTRUCTION				F.A.	SECTION	COUNTY	TOTAL	SHEET						
N:\CDDOT\190304.0003A\Civil\XS-MOT-Year2-PreStage.Stage1-190304.0003A.SHT				DRAWN -		REVISED -						MOT CROSS SECTIONS YEAR 2 PRESTAGE & STAGE 1				RTE.					NO.					
				PLOT SCALE = 10'		REVISED -										I257	15-00038-07-WR			LAKE	1090	964				
Default				PLOT DATE = 8/14/2026		DATE -						REVISED -									CONTRACT NO. 61K62					
										SCALE:				SHEET	OF	SHEETS	STA. 204+00.00	TO STA.204+83.43						ILLINOIS	FED. AID	PROJECT

FINAL SURVEY NOTE BOOK NO.	SURVEYED PLOTTED TEMPLATE AREAS CHECKED	BY	DATE

ORIGINAL SURVEY NOTE BOOK NO.	SURVEYED PLOTTED TEMPLATE AREAS CHECKED	BY	DATE

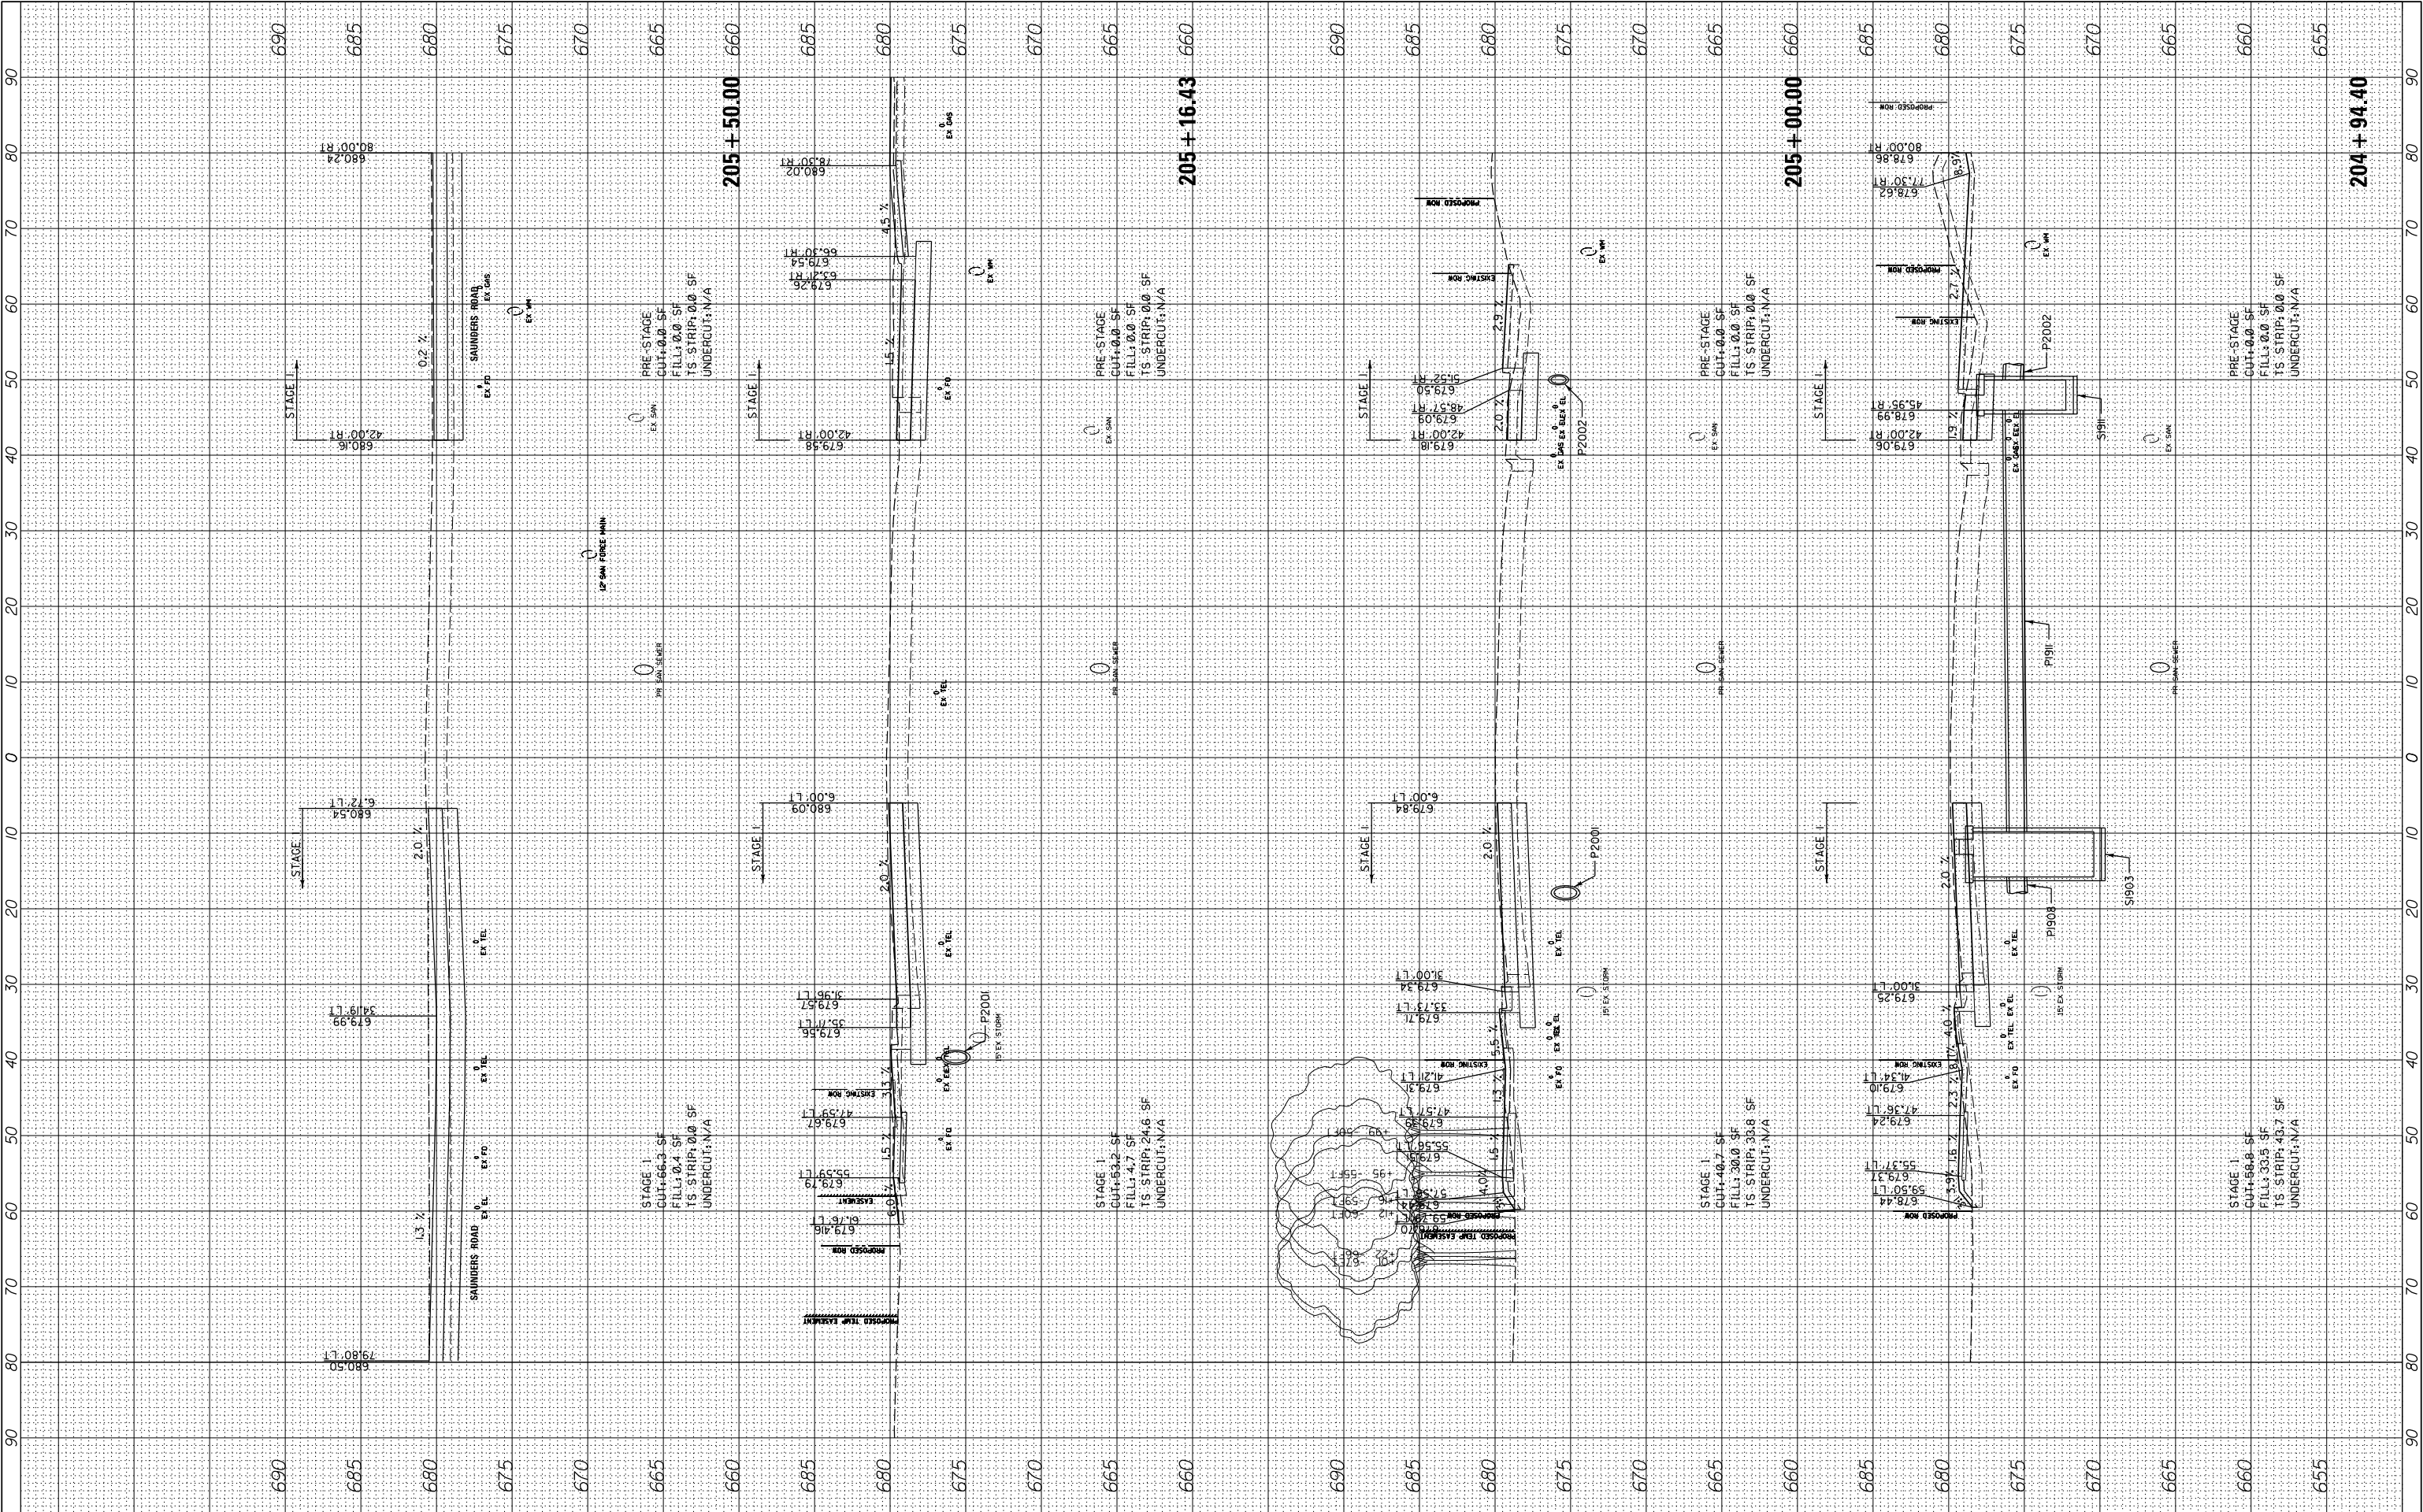

FILE NAME = N:\CDDT\190304.0003A\Civil\XS-MOT-Year2-PreStage.Stage1-190304.0003A.SHT Default	USER NAME = cward	DESIGNED -	REVISED -
	PLOT SCALE = 10'	DRAWN -	REVISED -
	PLOT DATE = 8/14/2026	CHECKED -	REVISED -
		DATE -	REVISED -

STATE OF ILLINOIS
DEPARTMENT OF TRANSPORTATION


DEERFIELD ROAD RECONSTRUCTION
MOT CROSS SECTIONS YEAR 2 PRESTAGE & STAGE 1

SCALE: SHEET OF SHEETS STA. 204+94.40 TO STA. 205+50.00

F.A. RTE.	SECTION	COUNTY	TOTAL SHEETS	SHEET NO.
I257	I5-00038-07-WR	LAKE	1090	965
CONTRACT NO. 6IK62				
ILLINOIS FED. AID PROJECT				

FINAL SURVEY NOTE BOOK NO.	SURVEYED PLOTTED TEMPLATE AREAS CHECKED	BY	DATE

ORIGINAL SURVEY NOTE BOOK NO.	SURVEYED PLOTTED TEMPLATE AREAS CHECKED	BY	DATE

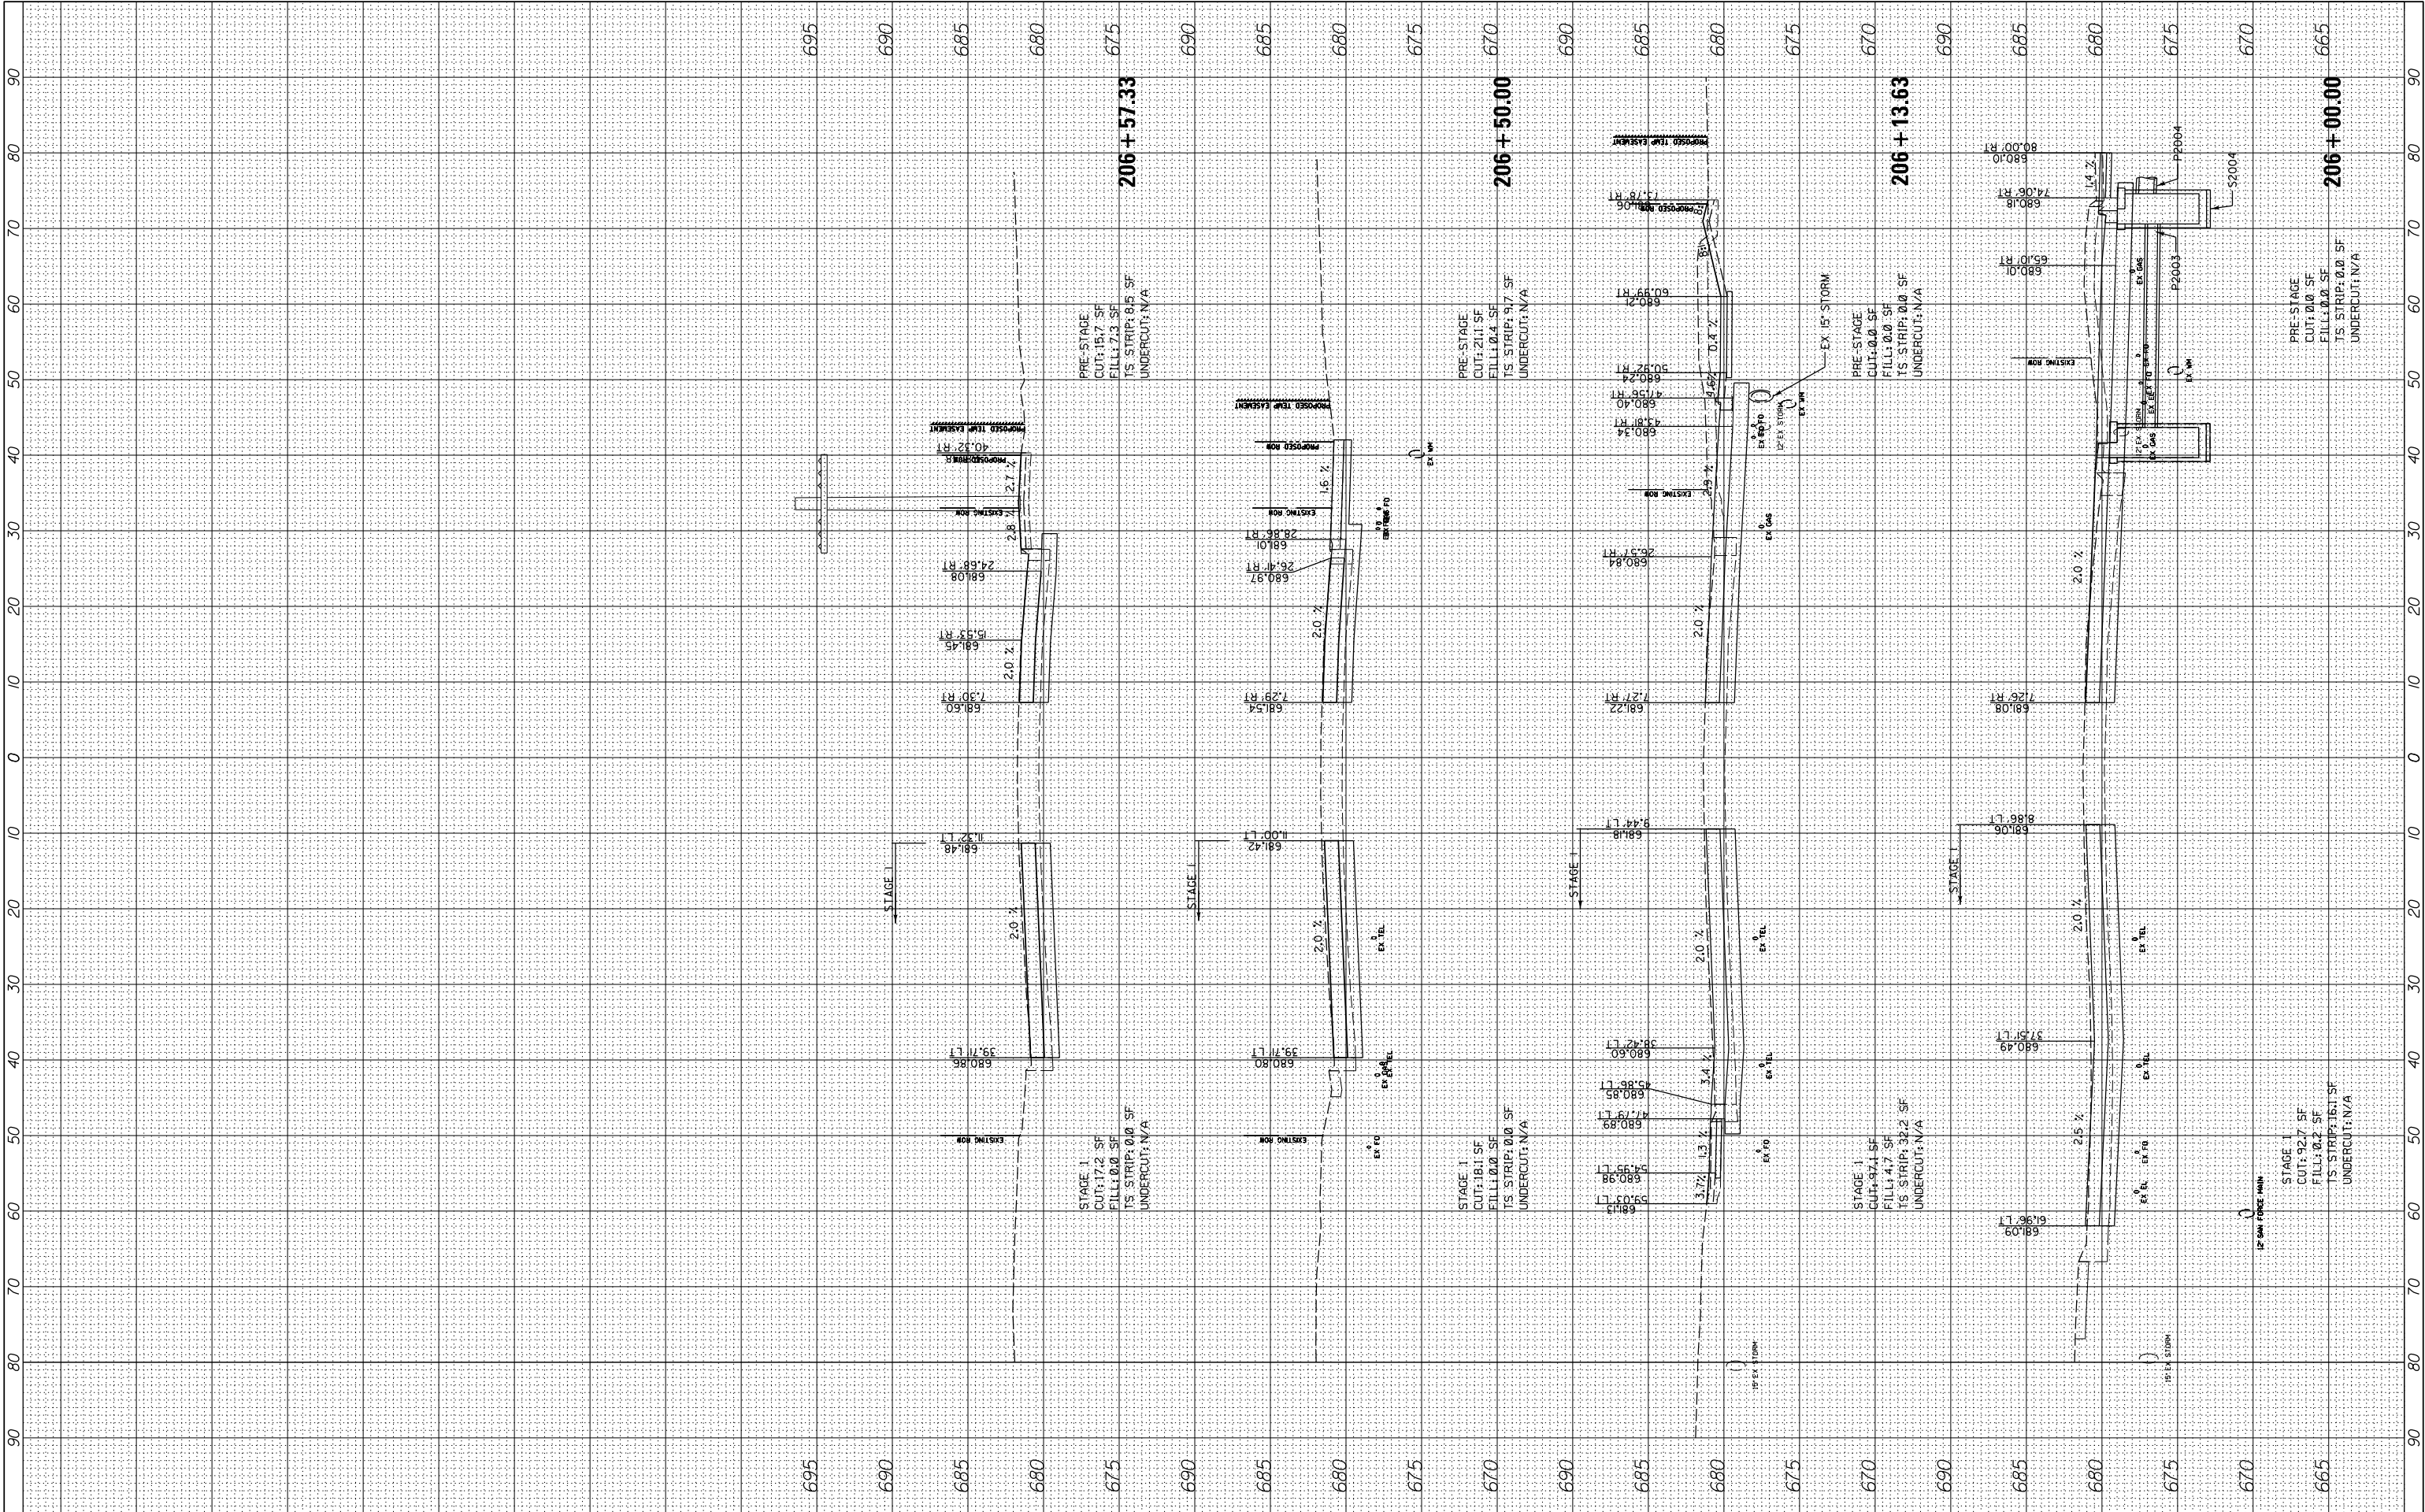


FILE NAME =		USER NAME = cward		DESIGNED -		REVISED -	
N:\LCDOT\190304.0003A\Civil\XS-MOT-Year2-PreStage-Stage1-190304.0003A.SHT				DRAWN -		REVISED -	
Default		PLOT SCALE = 10'		CHECKED -		REVISED -	
		PLOT DATE = 8/14/2026		DATE -		REVISED -	

STATE OF ILLINOIS DEPARTMENT OF TRANSPORTATION			
DEERFIELD ROAD RECONSTRUCTION MOT CROSS SECTIONS YEAR 2 PRESTAGE & STAGE 1			
SCALE:	SHEET	OF	SHEETS
STA. 206+00.00		TO STA. 206+57.33	

F.A. RTE.	SECTION	COUNTY	TOTAL SHEETS	SHEET NO.
I257	I5-00038-07-WR	LAKE	1090	966
CONTRACT NO. 6IK62				
ILLINOIS FED. AID PROJECT				

ORIGINAL SURVEY	SURVEYED _____	BY _____	DATE _____
	PLOTTED _____		
	TEMPLATE _____		
	AREAS _____		
NO. _____	AREAS CHECKED _____		

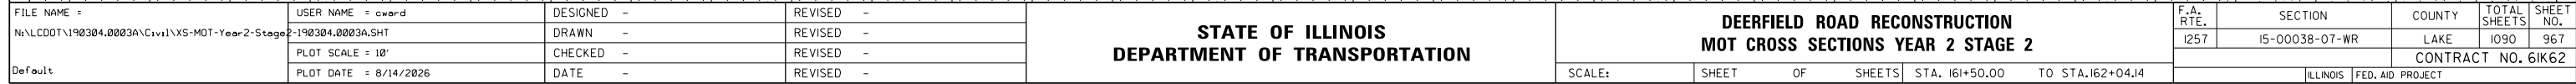


**DEERFIELD ROAD RECONSTRUCTION
MOT CROSS SECTIONS YEAR 2 STAGE 2**

F.A. RTE.	SECTION	COUNTY	TOTAL SHEETS	SHEET NO.
1257	15-00038-07-WR	LAKE	1090	967
		CONTRACT NO. 61K62		
ILLINOIS		FED. AID PROJECT		


FINAL SURVEY NOTE BOOK NO.	SURVEYED PLOTTED TEMPLATE AREAS CHECKED	BY	DATE

ORIGINAL SURVEY NOTE BOOK NO.	SURVEYED PLOTTED TEMPLATE AREAS CHECKED	BY	DATE

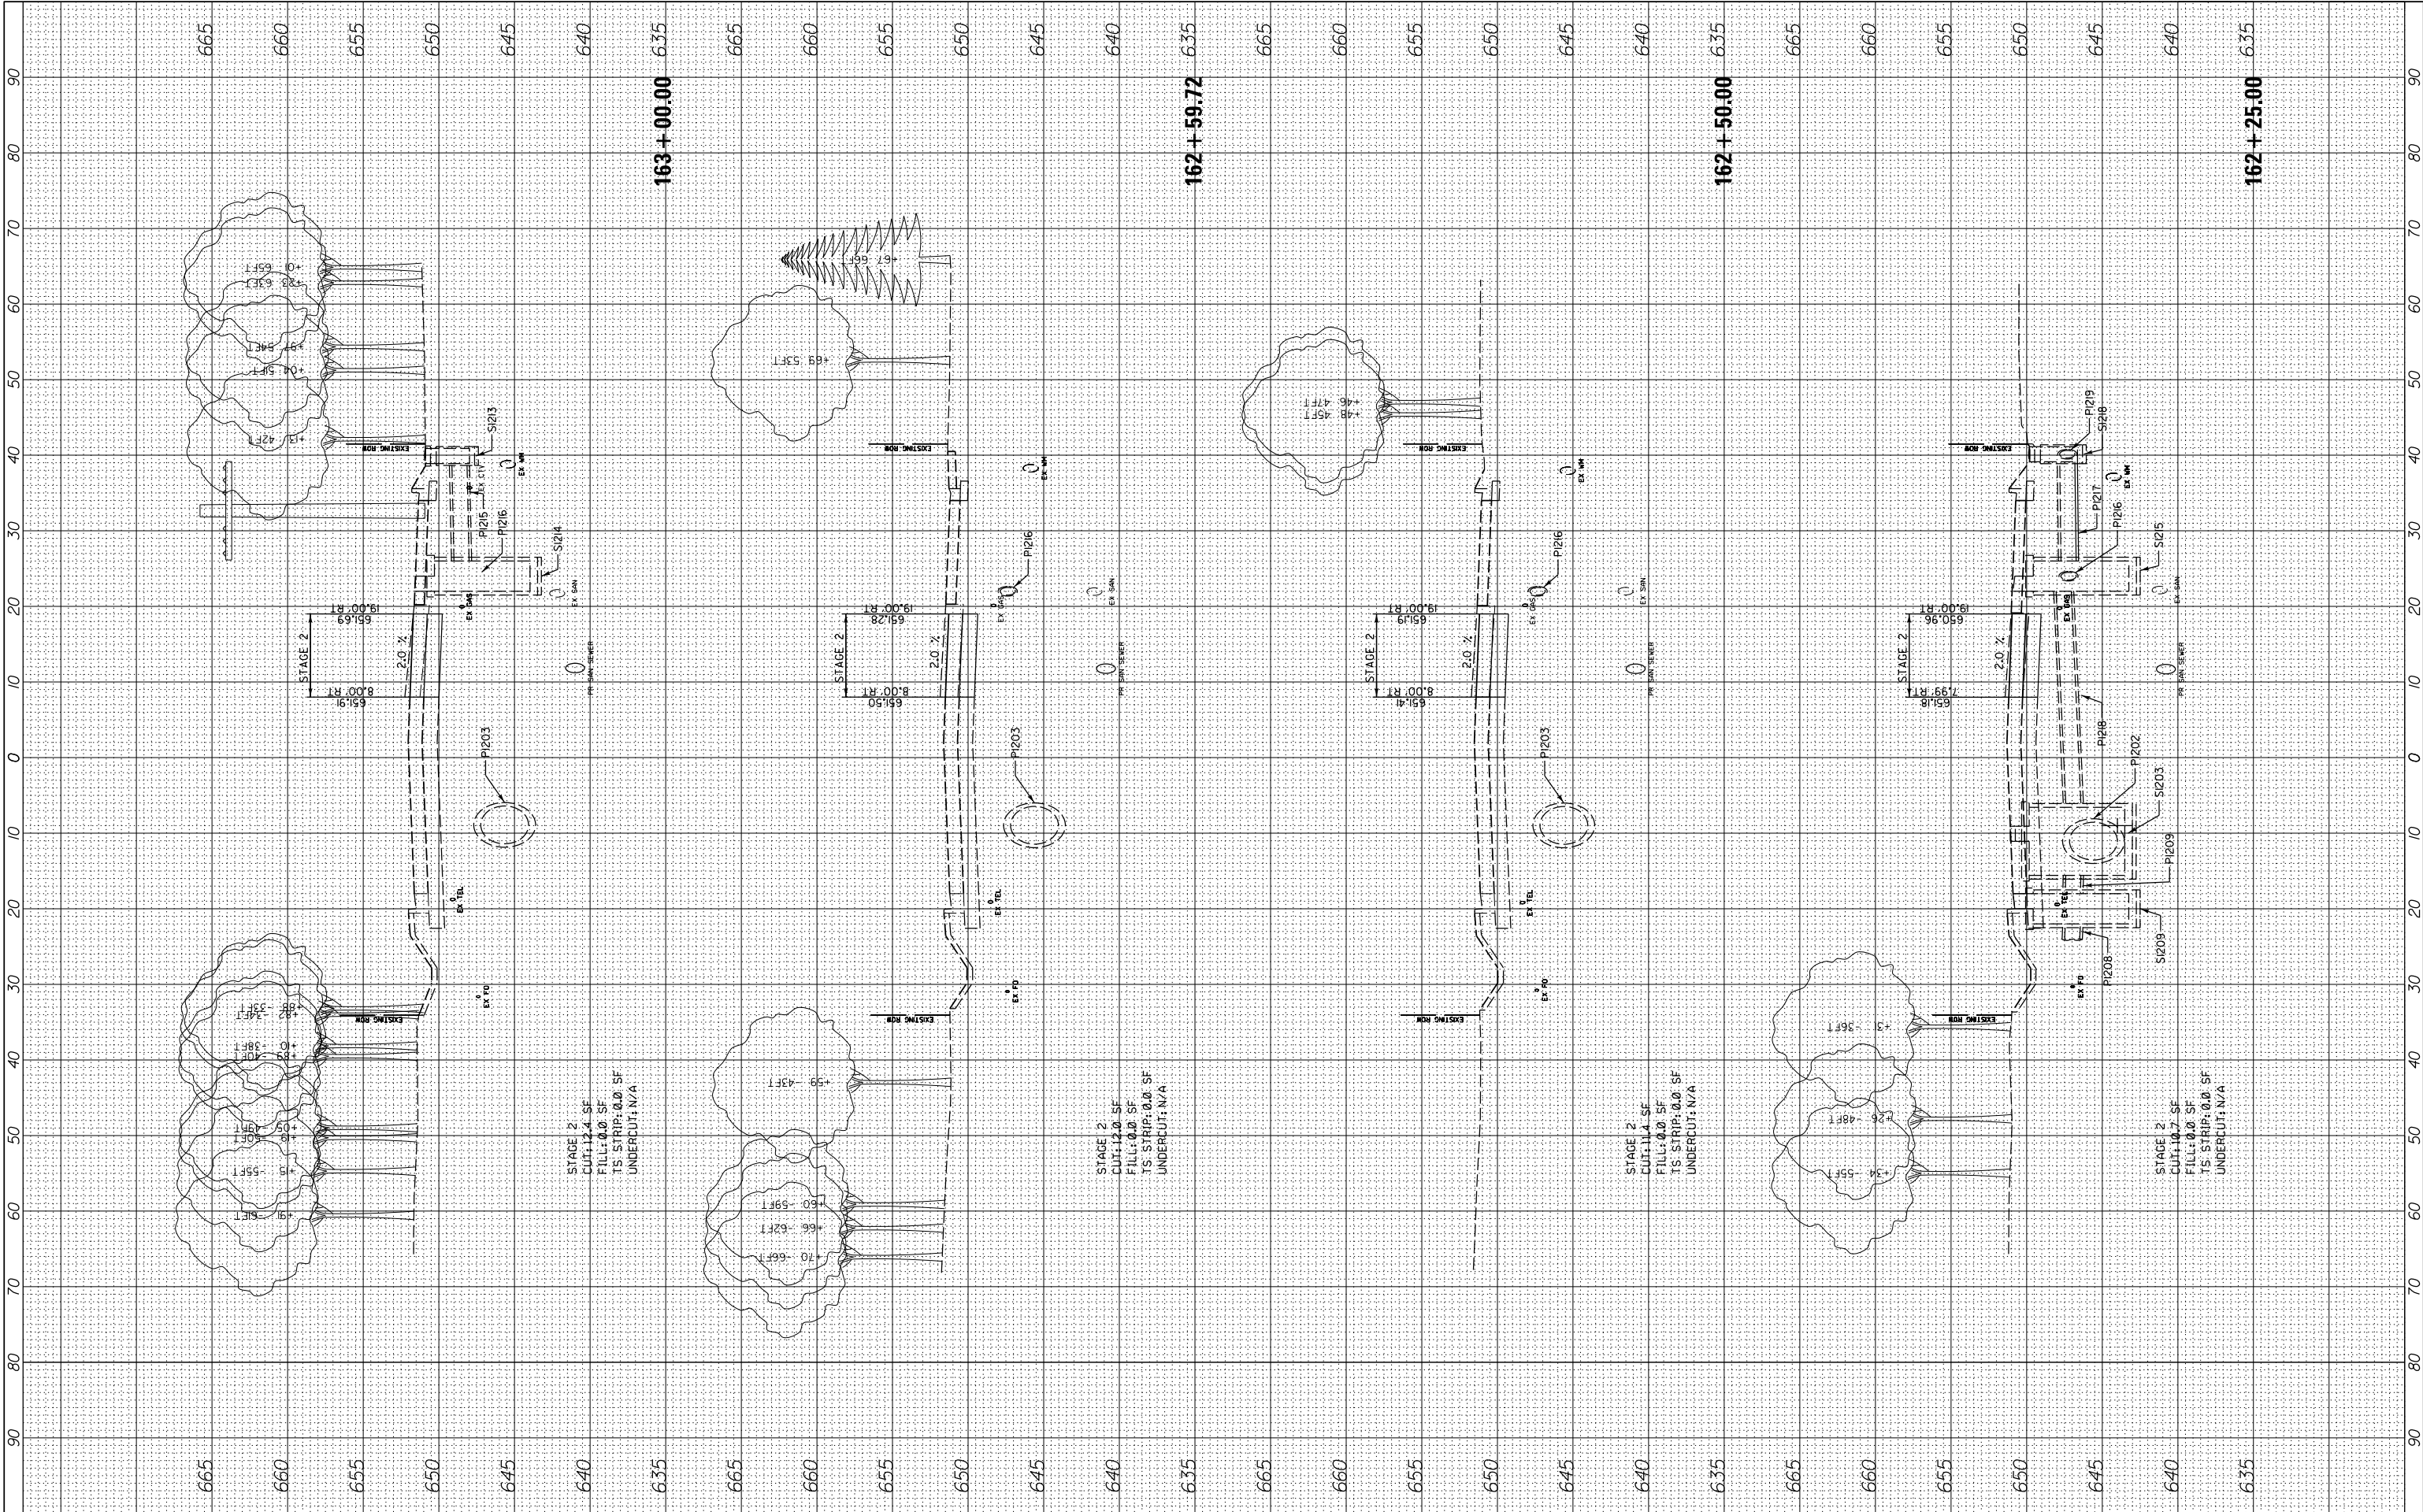

FILE NAME = N:\CDDOT\190304.0003A\Civil\XS-MOT-Year2-Stage2-190304.0003A.SHT Default	USER NAME = cward	DESIGNED -	REVISED -	STATE OF ILLINOIS DEPARTMENT OF TRANSPORTATION	DEERFIELD ROAD RECONSTRUCTION MOT CROSS SECTIONS YEAR 2 STAGE 2				F.A. RTE.	SECTION	COUNTY	TOTAL SHEETS	SHEET NO.
		DRAWN -	REVISED -						I257	I5-00038-07-WR	LAKE	1090	968
	PLOT SCALE = 10'	CHECKED -	REVISED -		CONTRACT NO. 6IK62								
	PLOT DATE = 8/14/2026	DATE -	REVISED -		SCALE:	SHEET	OF	SHEETS	STA. 162+25.00	TO STA.163+00.00	ILLINOIS FED. AID PROJECT		

ORIGINAL SURVEY	SURVEYED _____	BY _____	DATE _____
	PLOTTED _____		
	TEMPLATE _____		
	AREAS _____		
NO. _____	AREAS CHECKED _____		

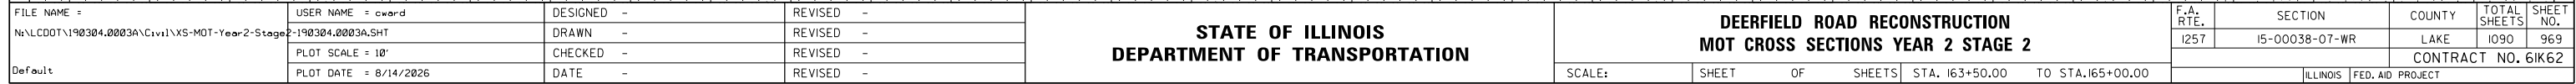


**DEERFIELD ROAD RECONSTRUCTION
MOT CROSS SECTIONS YEAR 2 STAGE 2**

F.A. RTE.	SECTION	COUNTY	TOTAL SHEETS	SHEET NO.
1257	15-00038-07-WR	LAKE	1090	969
		CONTRACT NO. 61K62		
ILLINOIS		FED. AID PROJECT		

FINAL SURVEY NOTE BOOK NO.	SURVEYED PLOTTED TEMPLATE AREAS CHECKED	BY	DATE


ORIGINAL SURVEY NOTE BOOK NO.	SURVEYED PLOTTED TEMPLATE AREAS CHECKED	BY	DATE

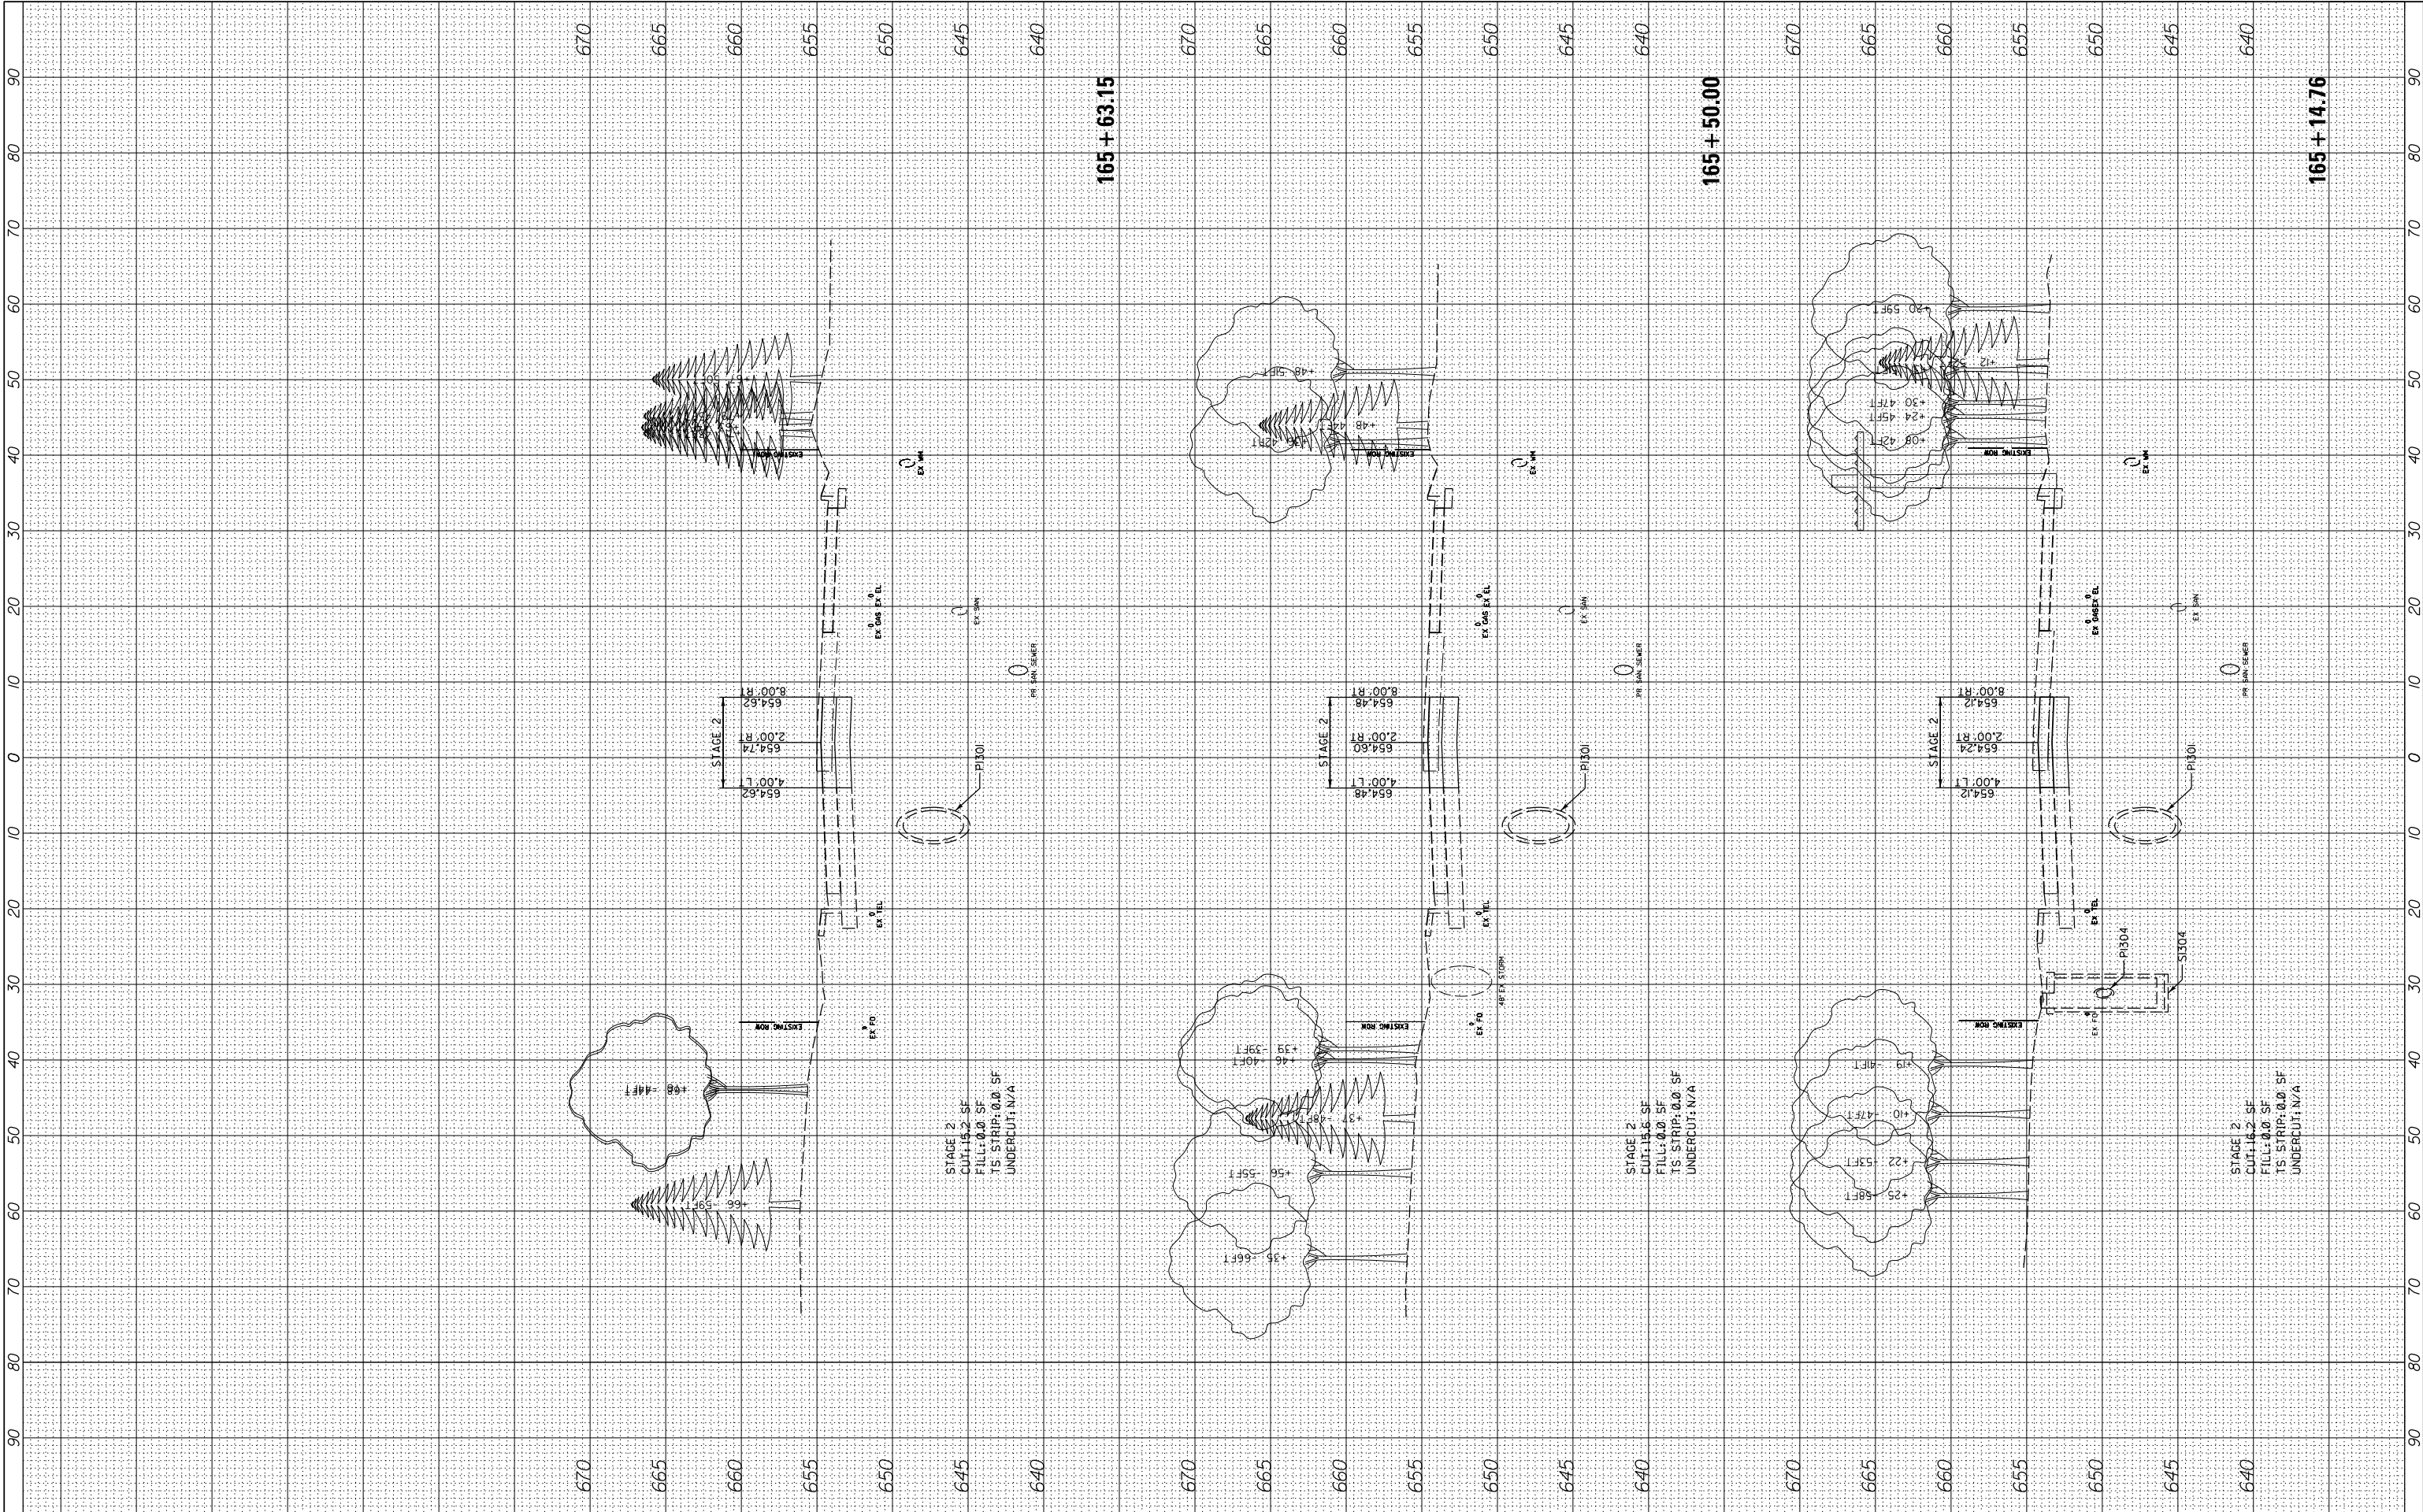


FILE NAME =	USER NAME = cward	DESIGNED -	REVISED -	STATE OF ILLINOIS DEPARTMENT OF TRANSPORTATION	DEERFIELD ROAD RECONSTRUCTION MOT CROSS SECTIONS YEAR 2 STAGE 2				F.A. RTE.	SECTION	COUNTY	TOTAL SHEETS	SHEET NO.
N:\L\CDOT\190304.0003A\Civil\XS-MOT-Year-2-Stage2-190304.0003A.SHT		DRAWN -	REVISED -		1257	15-00038-07-WR	LAKE	1090	970				
PLOT SCALE = 10'		CHECKED -	REVISED -		CONTRACT NO. 6IK62								
Default	PLOT DATE = 8/14/2026	DATE	REVISED -		SCALE:	SHEET	OF	SHEETS	STA. 165+14.76	TO	STA.165+63.15	ILLINOIS FED. AID PROJECT	

FINAL SURVEY	SURVEYED PLOTTED NOTE BOOK	BY	DATE
NO.	AREAS CHECKED		

ORIGINAL SURVEY	SURVEYED PLOTTED NOTE BOOK	BY	DATE
NO.	AREAS CHECKED		

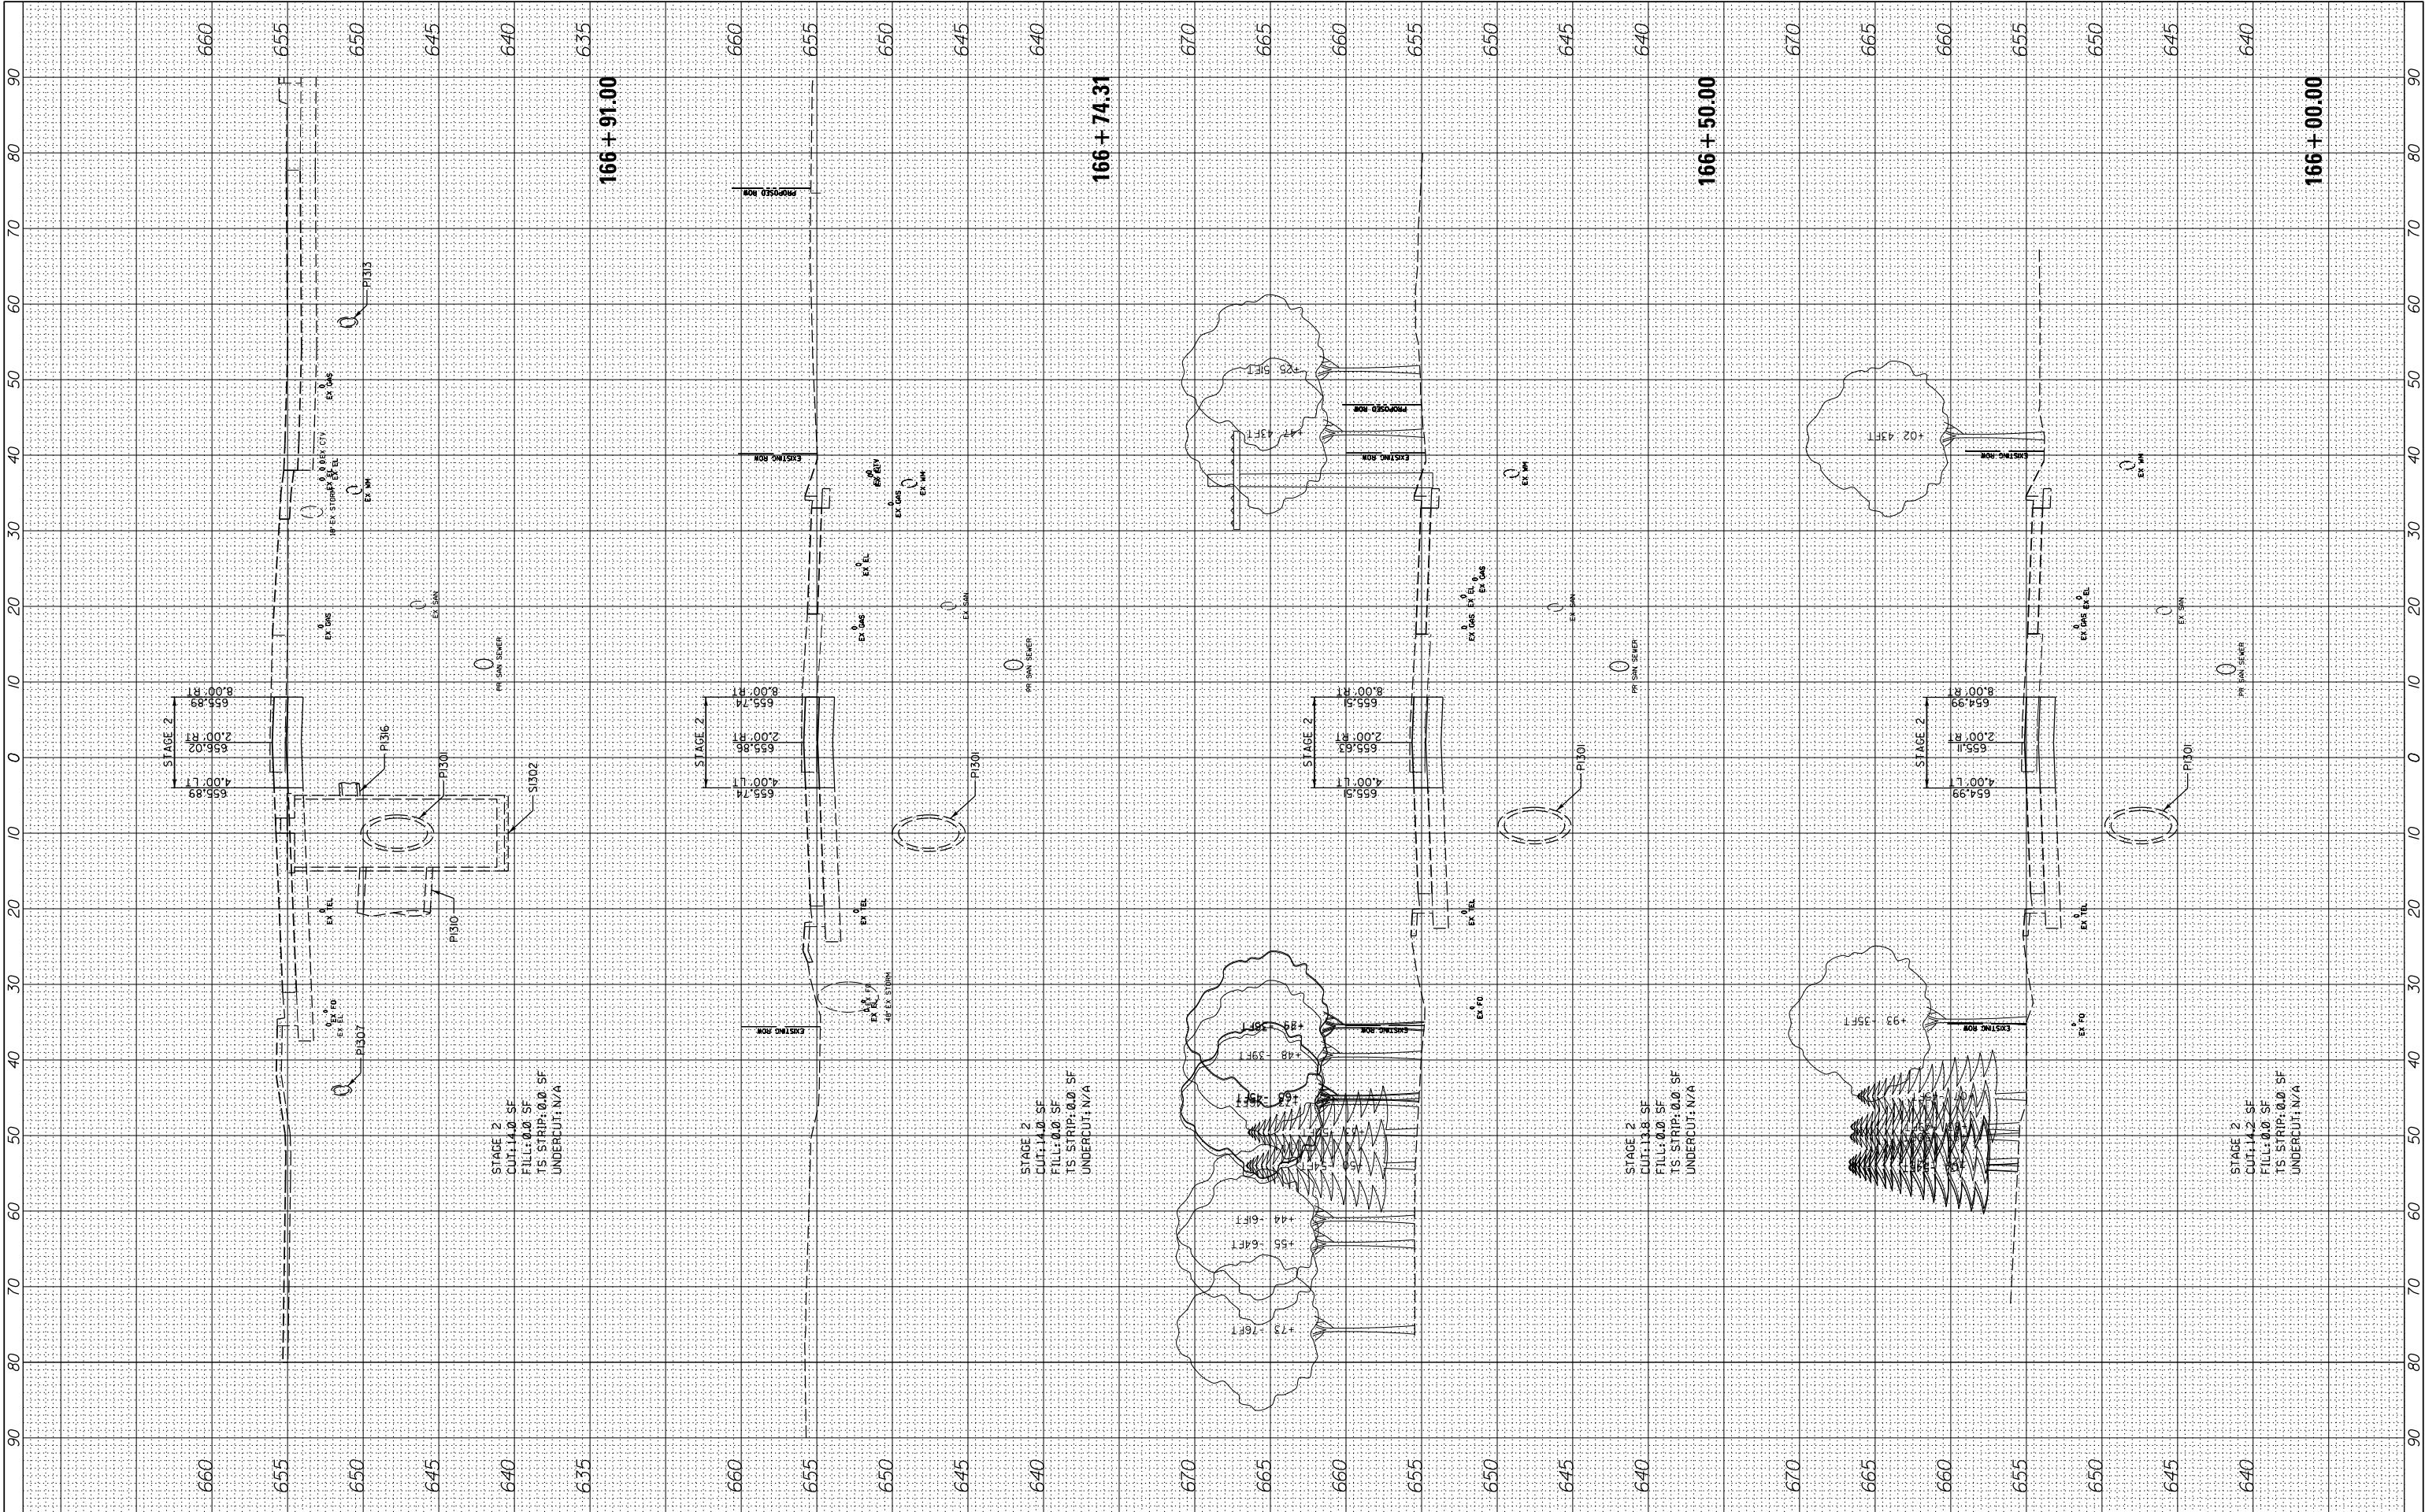


ORIGINAL SURVEY	SURVEYED _____	BY _____	DATE _____
	PLOTTED _____		
	TEMPLATE _____		
	AREAS _____		
NO. _____	AREAS CHECKED _____		

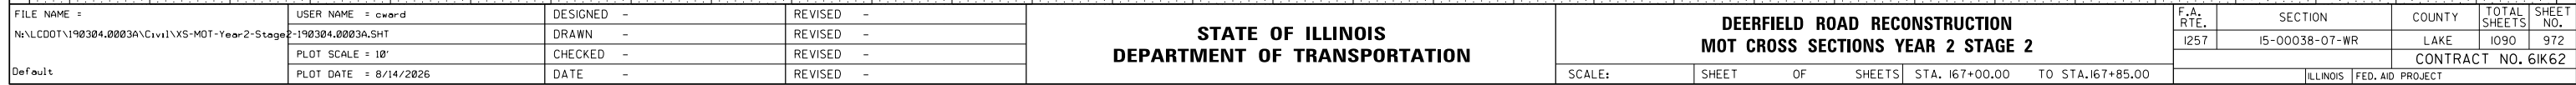

FINAL SURVEY NOTE BOOK NO.	SURVEYED PLOTTED TEMPLATE AREAS CHECKED	BY	DATE


ORIGINAL SURVEY NOTE BOOK NO.	SURVEYED PLOTTED TEMPLATE AREAS CHECKED	BY	DATE

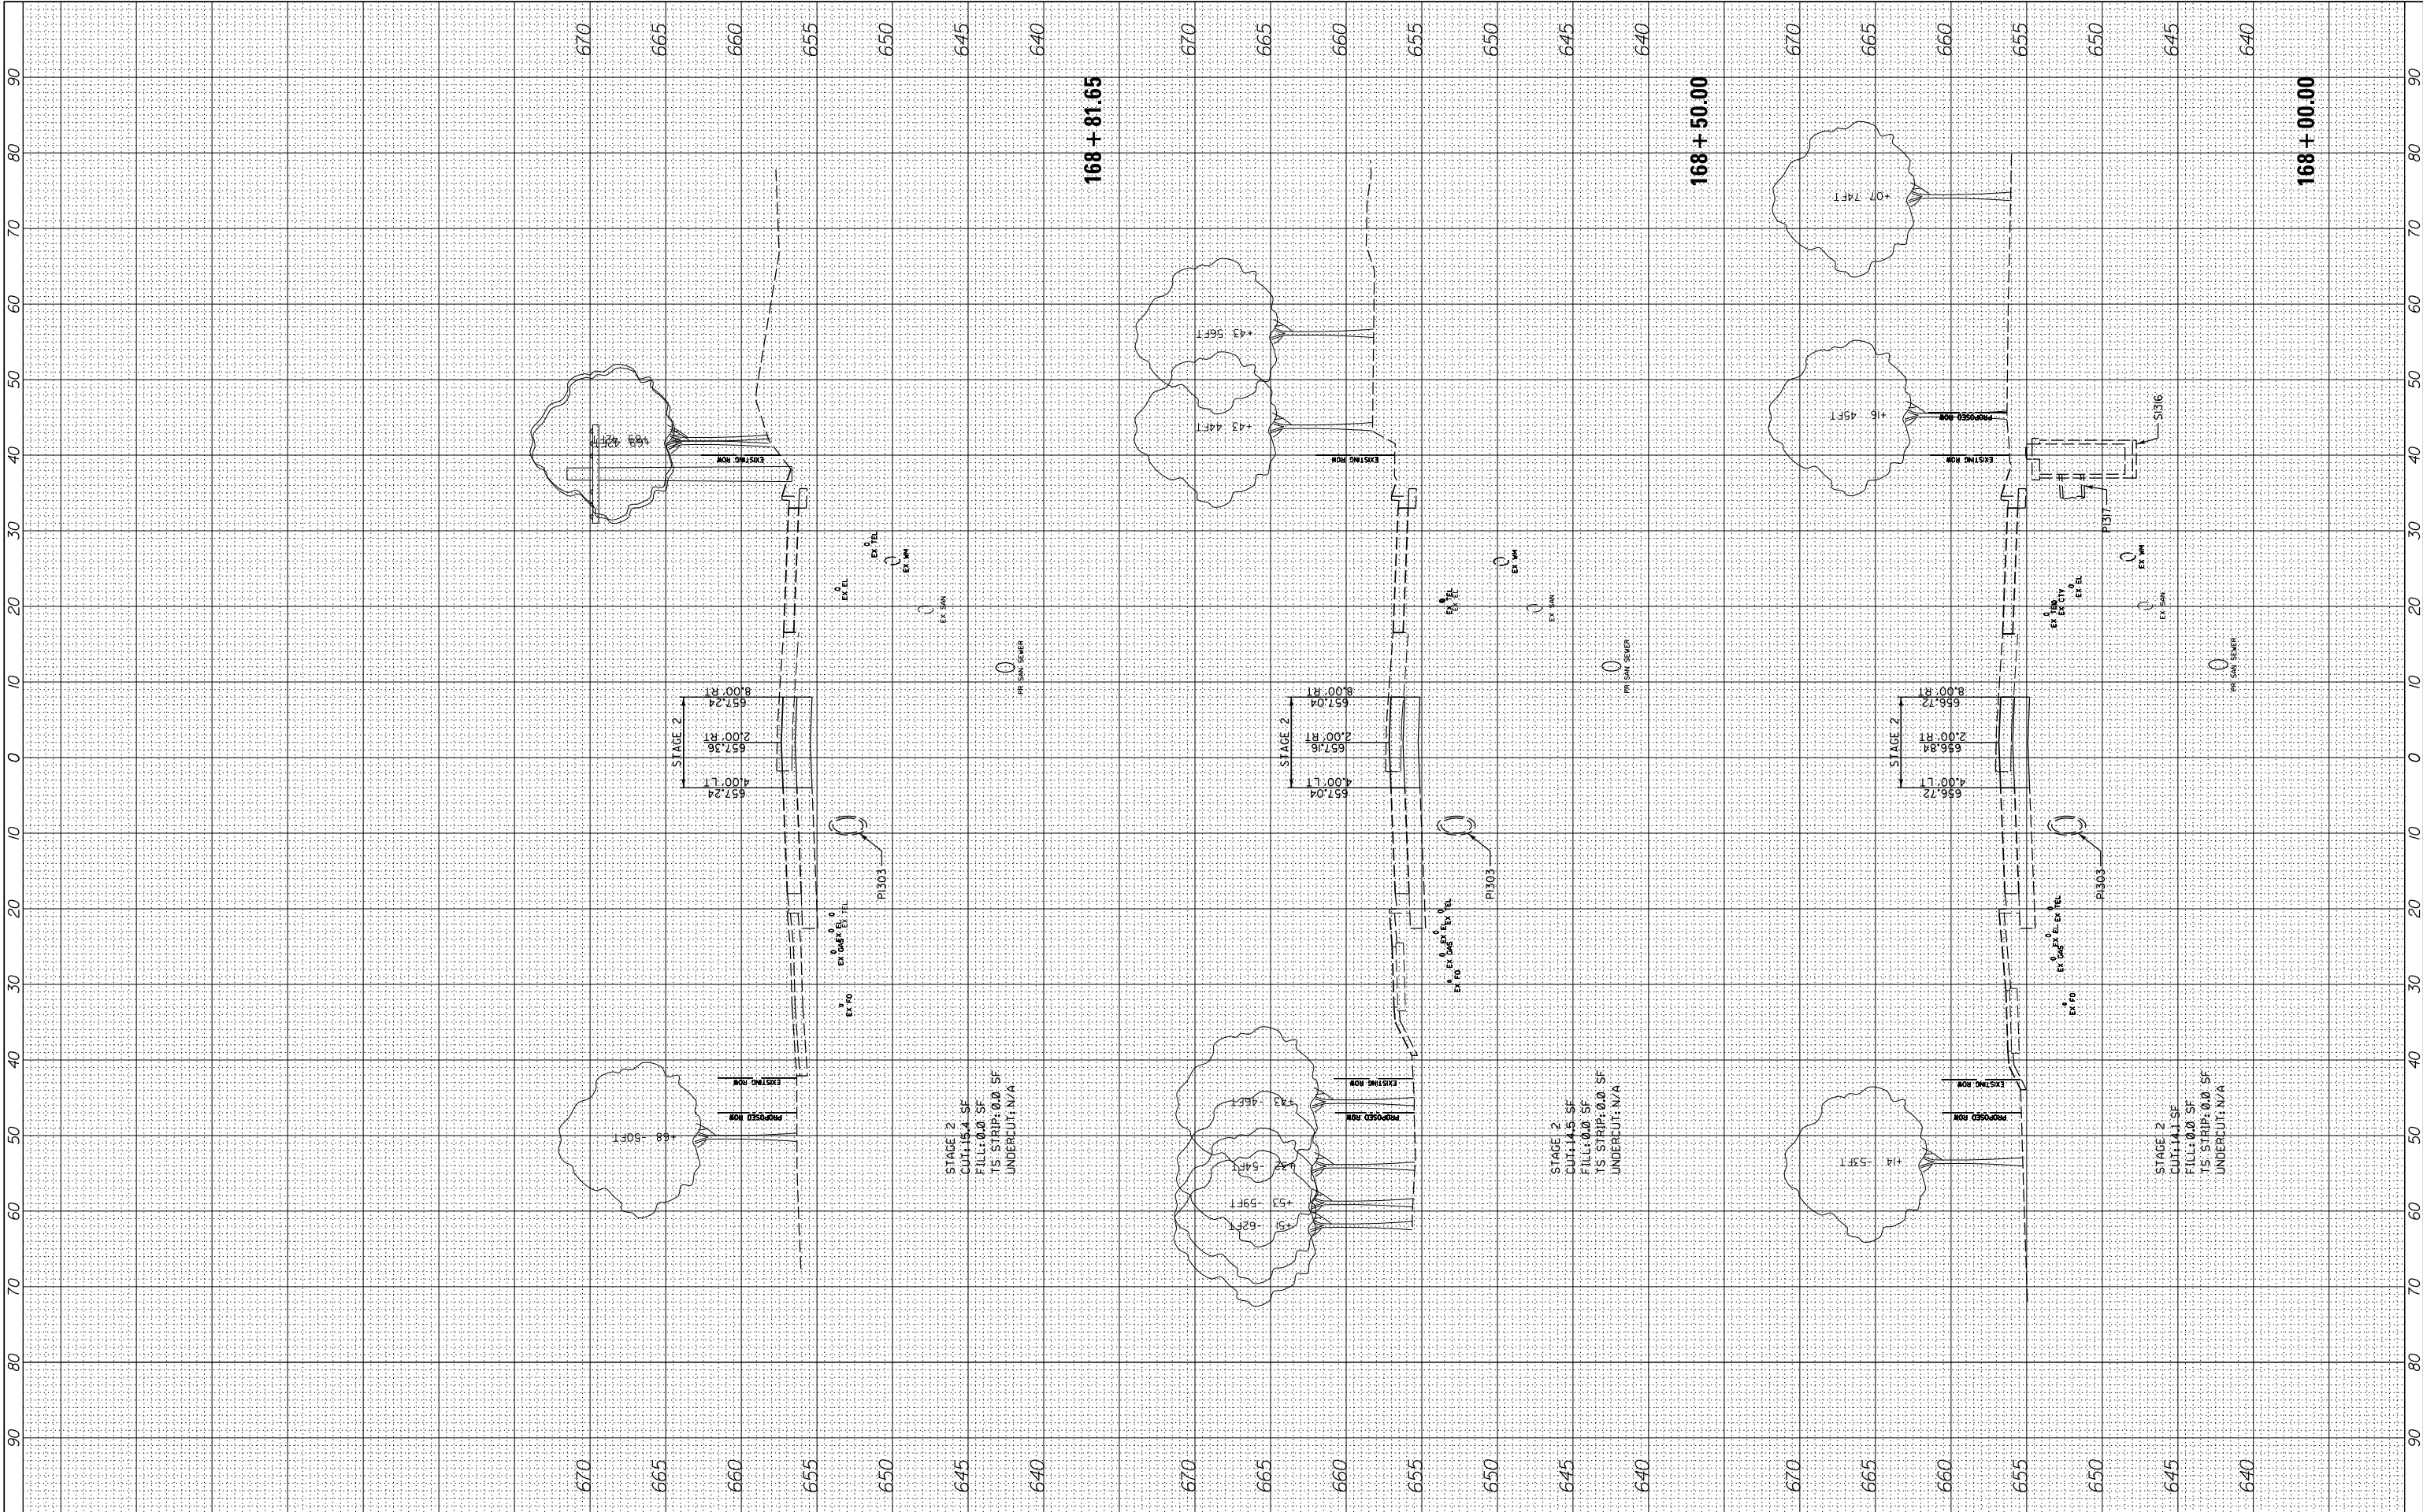

FILE NAME = N:\L\CDOT\190304.0003A\Civil\XS-MOT-Year2-Stage2-190304.0003A.SHT Default	USER NAME = cward	DESIGNED -	REVISED -	STATE OF ILLINOIS DEPARTMENT OF TRANSPORTATION	DEERFIELD ROAD RECONSTRUCTION MOT CROSS SECTIONS YEAR 2 STAGE 2				F.A. RTE.	SECTION	COUNTY	TOTAL SHEETS	SHEET NO.
		DRAWN -	REVISED -						I257	I5-00038-07-WR	LAKE	1090	973
	PLOT SCALE = 10'	CHECKED -	REVISED -		CONTRACT NO. 6IK62								
	PLOT DATE = 8/14/2026	DATE	REVISED -		SCALE:	SHEET	OF	SHEETS	STA. 168+00.00	TO STA.168+81.65	ILLINOIS	FED. AID PROJECT	


FINAL SURVEY NOTE BOOK NO.	SURVEYED PLOTTED TEMPLATE AREAS CHECKED	BY	DATE

ORIGINAL SURVEY NOTE BOOK NO.	SURVEYED PLOTTED TEMPLATE AREAS CHECKED	BY	DATE

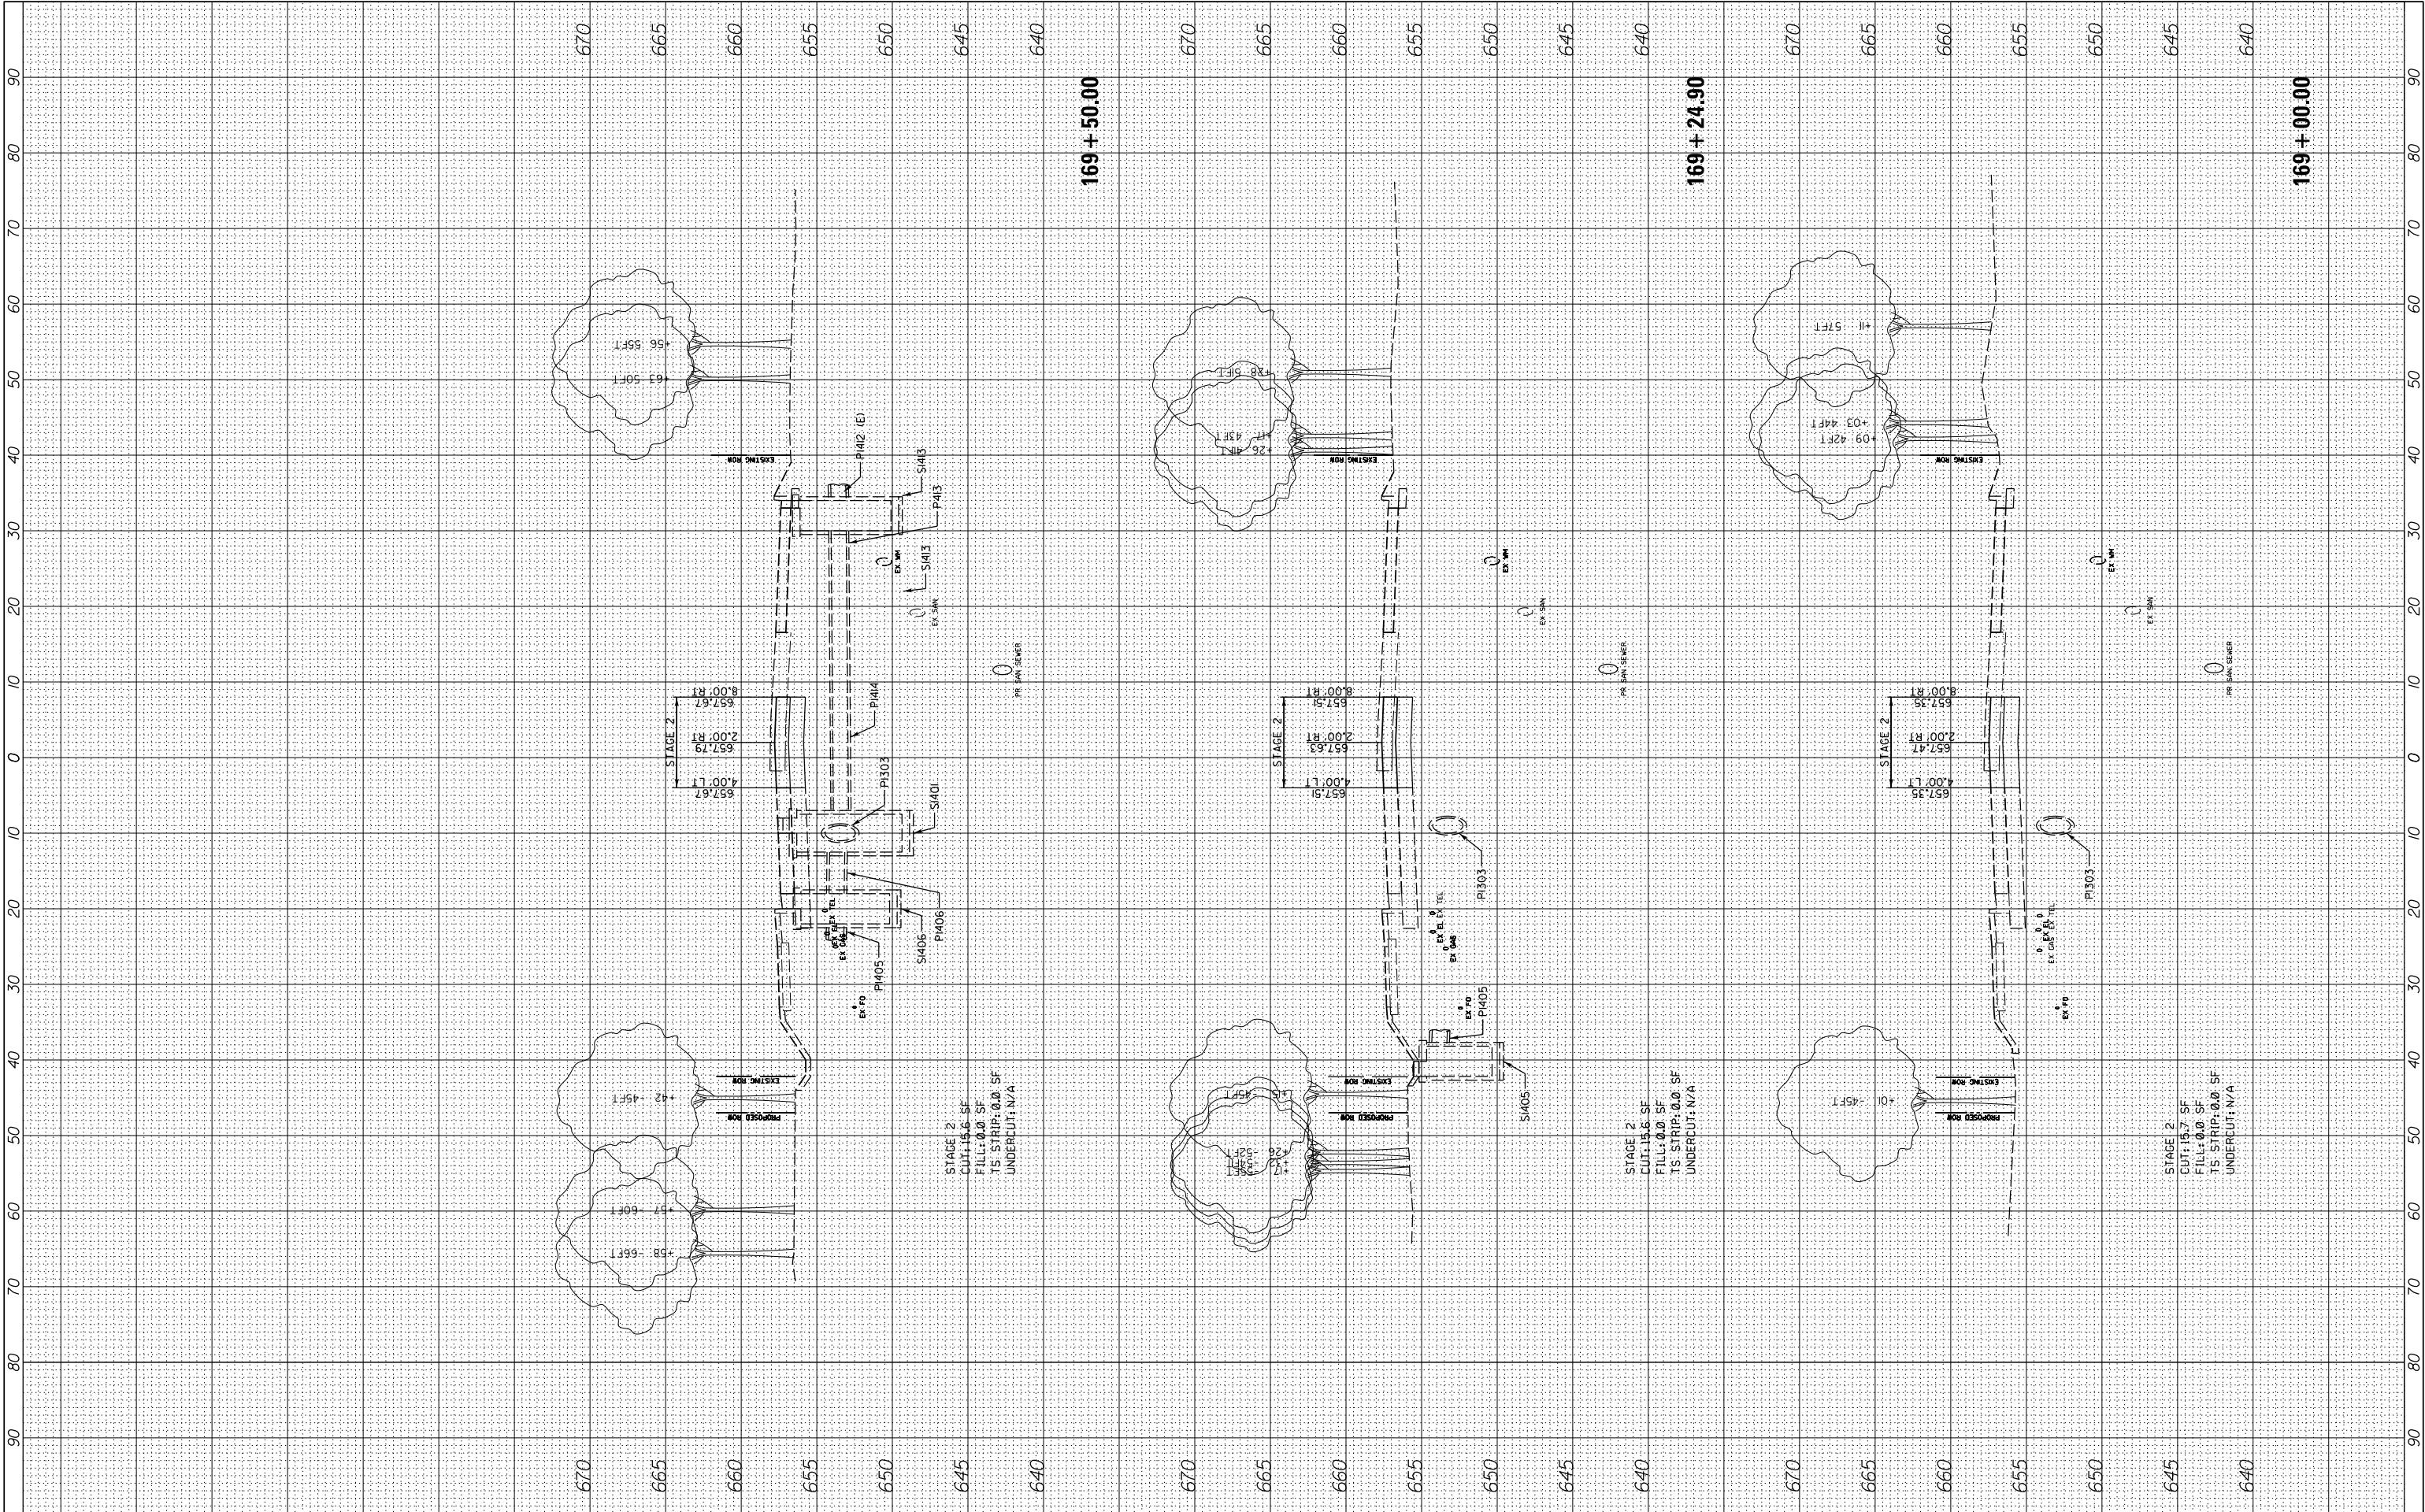

FILE NAME =	USER NAME = cward	DESIGNED -	REVISED -	STATE OF ILLINOIS DEPARTMENT OF TRANSPORTATION	DEERFIELD ROAD RECONSTRUCTION MOT CROSS SECTIONS YEAR 2 STAGE 2				F.A. RTE.	SECTION	COUNTY	TOTAL SHEETS	SHEET NO.
N:\CDDOT\190304.0003A\Civil\XS-MOT-Year2-Stage2-190304.0003A.SHT		DRAWN -	REVISED -		I257	15-00038-07-WR	LAKE	1090	974				
	PLOT SCALE = 10'	CHECKED -	REVISED -		CONTRACT NO. 6IK62								
Default	PLOT DATE = 8/14/2026	DATE -	REVISED -		SCALE:	SHEET	OF	SHEETS	STA. 169+00.00	TO STA.169+50.00	ILLINOIS FED. AID PROJECT		

ORIGINAL SURVEY	SURVEYED _____	BY _____	DATE _____
	PLOTTED _____		
	TEMPLATE _____		
	AREAS _____		
NO. _____	AREAS CHECKED _____		

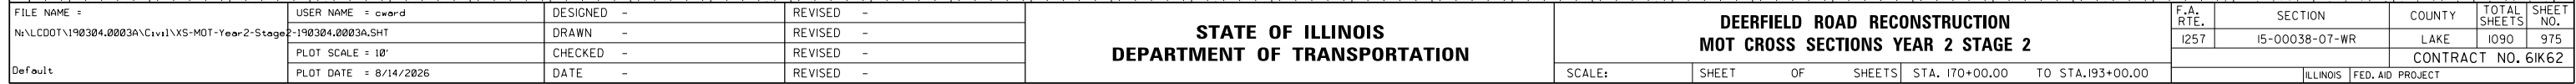


**DEERFIELD ROAD RECONSTRUCTION
MOT CROSS SECTIONS YEAR 2 STAGE 2**

F.A. RTE.	SECTION	COUNTY	TOTAL SHEETS	SHEET NO.
1257	15-00038-07-WR	LAKE	1090	975
		CONTRACT NO. 61K62		
ILLINOIS		FED. AID PROJECT		


FINAL SURVEY NOTE BOOK NO.	SURVEYED PLOTTED TEMPLATE AREAS CHECKED	BY	DATE

ORIGINAL SURVEY NOTE BOOK NO.	SURVEYED PLOTTED TEMPLATE AREAS CHECKED	BY	DATE

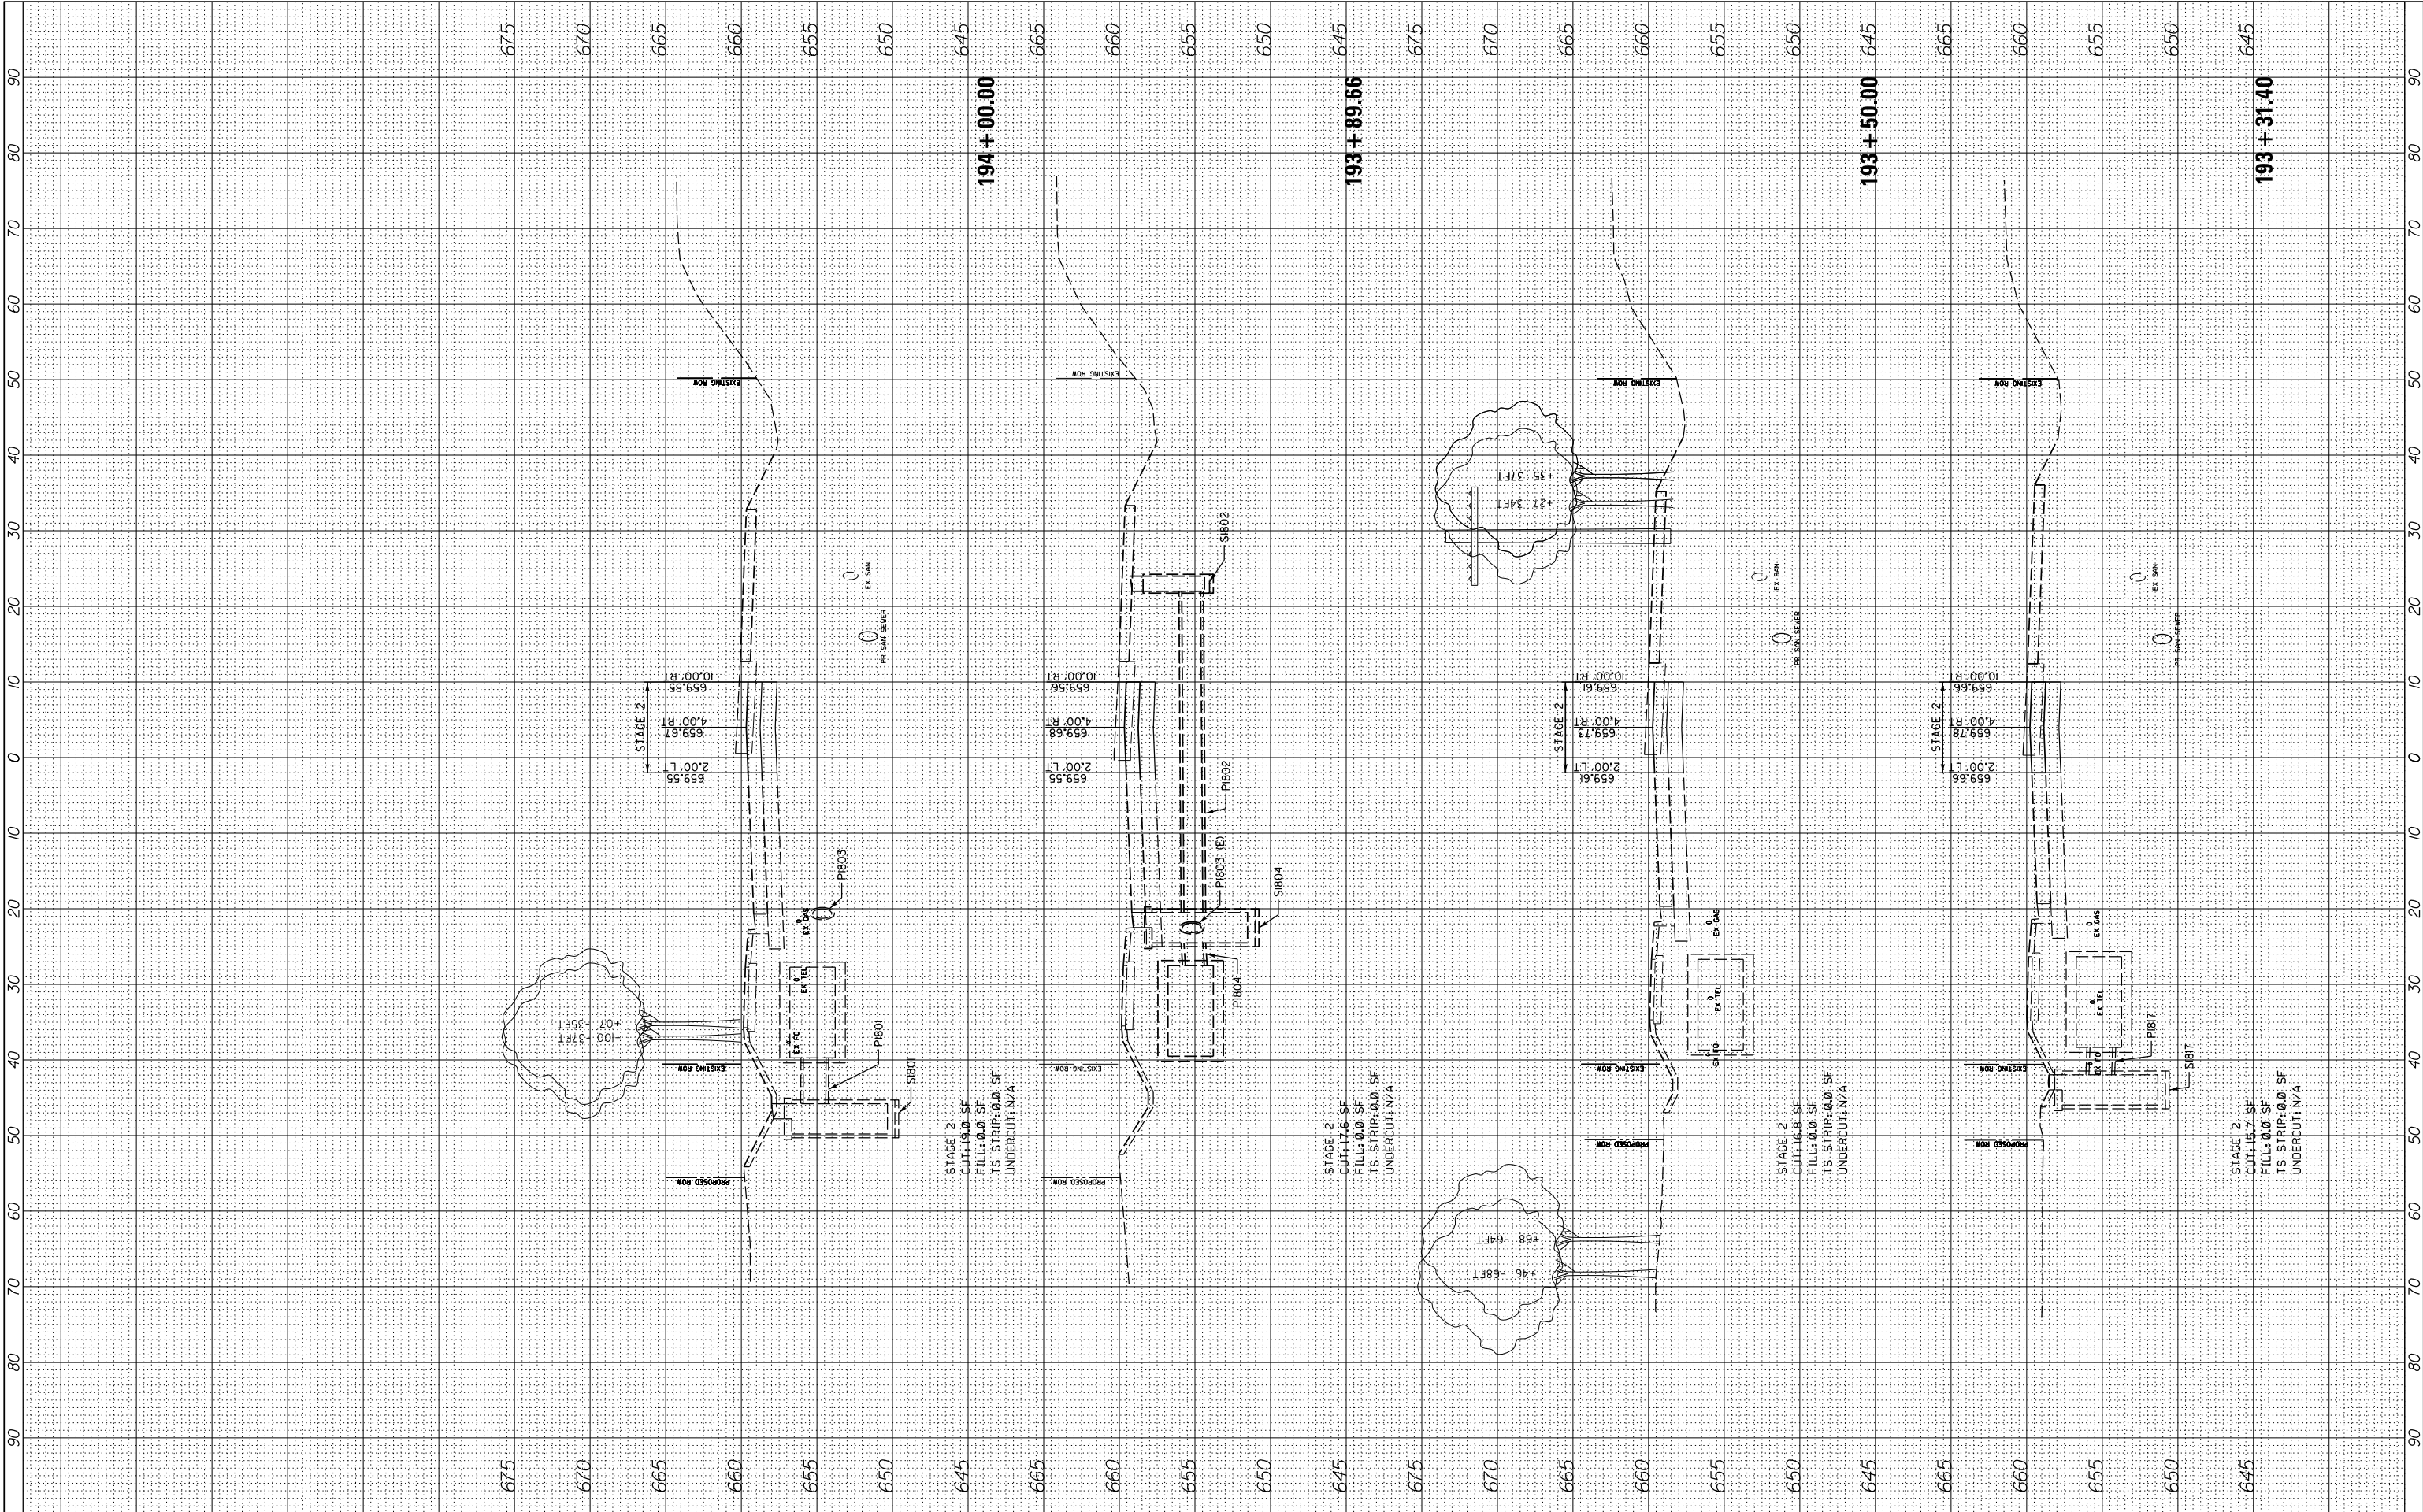

FILE NAME =	USER NAME = cward	DESIGNED -	REVISED -	STATE OF ILLINOIS DEPARTMENT OF TRANSPORTATION	DEERFIELD ROAD RECONSTRUCTION MOT CROSS SECTIONS YEAR 2 STAGE 2				F.A. RTE.	SECTION	COUNTY	TOTAL SHEETS	SHEET NO.
N:\L\CDOT\190304\0003A\Civil\XS-MOT-Year2-Stage2-190304\0003A.SHT		DRAWN -	REVISED -		I257	I5-00038-07-WR	LAKE	1090	976				
	PLOT SCALE = 10'	CHECKED -	REVISED -						CONTRACT NO. 6IK62				
Default	PLOT DATE = 8/14/2026	DATE -	REVISED -		SCALE:	SHEET	OF	SHEETS	STA. 193+31.40	TO STA.194+00.00			
									ILLINOIS	FED. AID PROJECT			

ORIGINAL SURVEY	SURVEYED _____	BY _____	DATE _____
	PLOTTED _____		
	TEMPLATE _____		
	AREAS _____		
NO. _____	AREAS CHECKED _____		

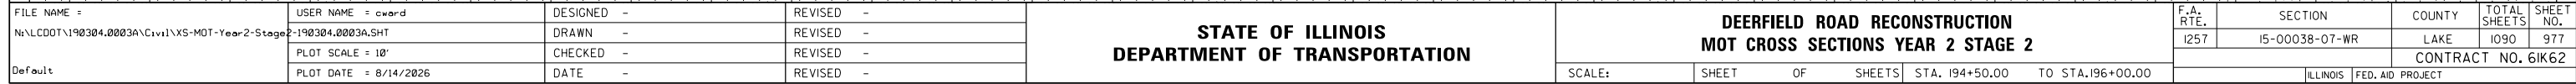


STATE OF ILLINOIS
DEPARTMENT OF TRANSPORTATION

**DEERFIELD ROAD RECONSTRUCTION
MOT CROSS SECTIONS YEAR 2 STAGE 2**

F.A. RTE.	SECTION	COUNTY	TOTAL SHEETS	SHEET NO.
1257	15-00038-07-WR	LAKE	1090	977
		CONTRACT NO. 61K62		
ILLINOIS		FED. AID PROJECT		

FINAL SURVEY	SURVEYED PLOTTED NOTE BOOK	BY	DATE
NO.	AREAS CHECKED		

ORIGINAL SURVEY	SURVEYED PLOTTED NOTE BOOK	BY	DATE
NO.	AREAS CHECKED		

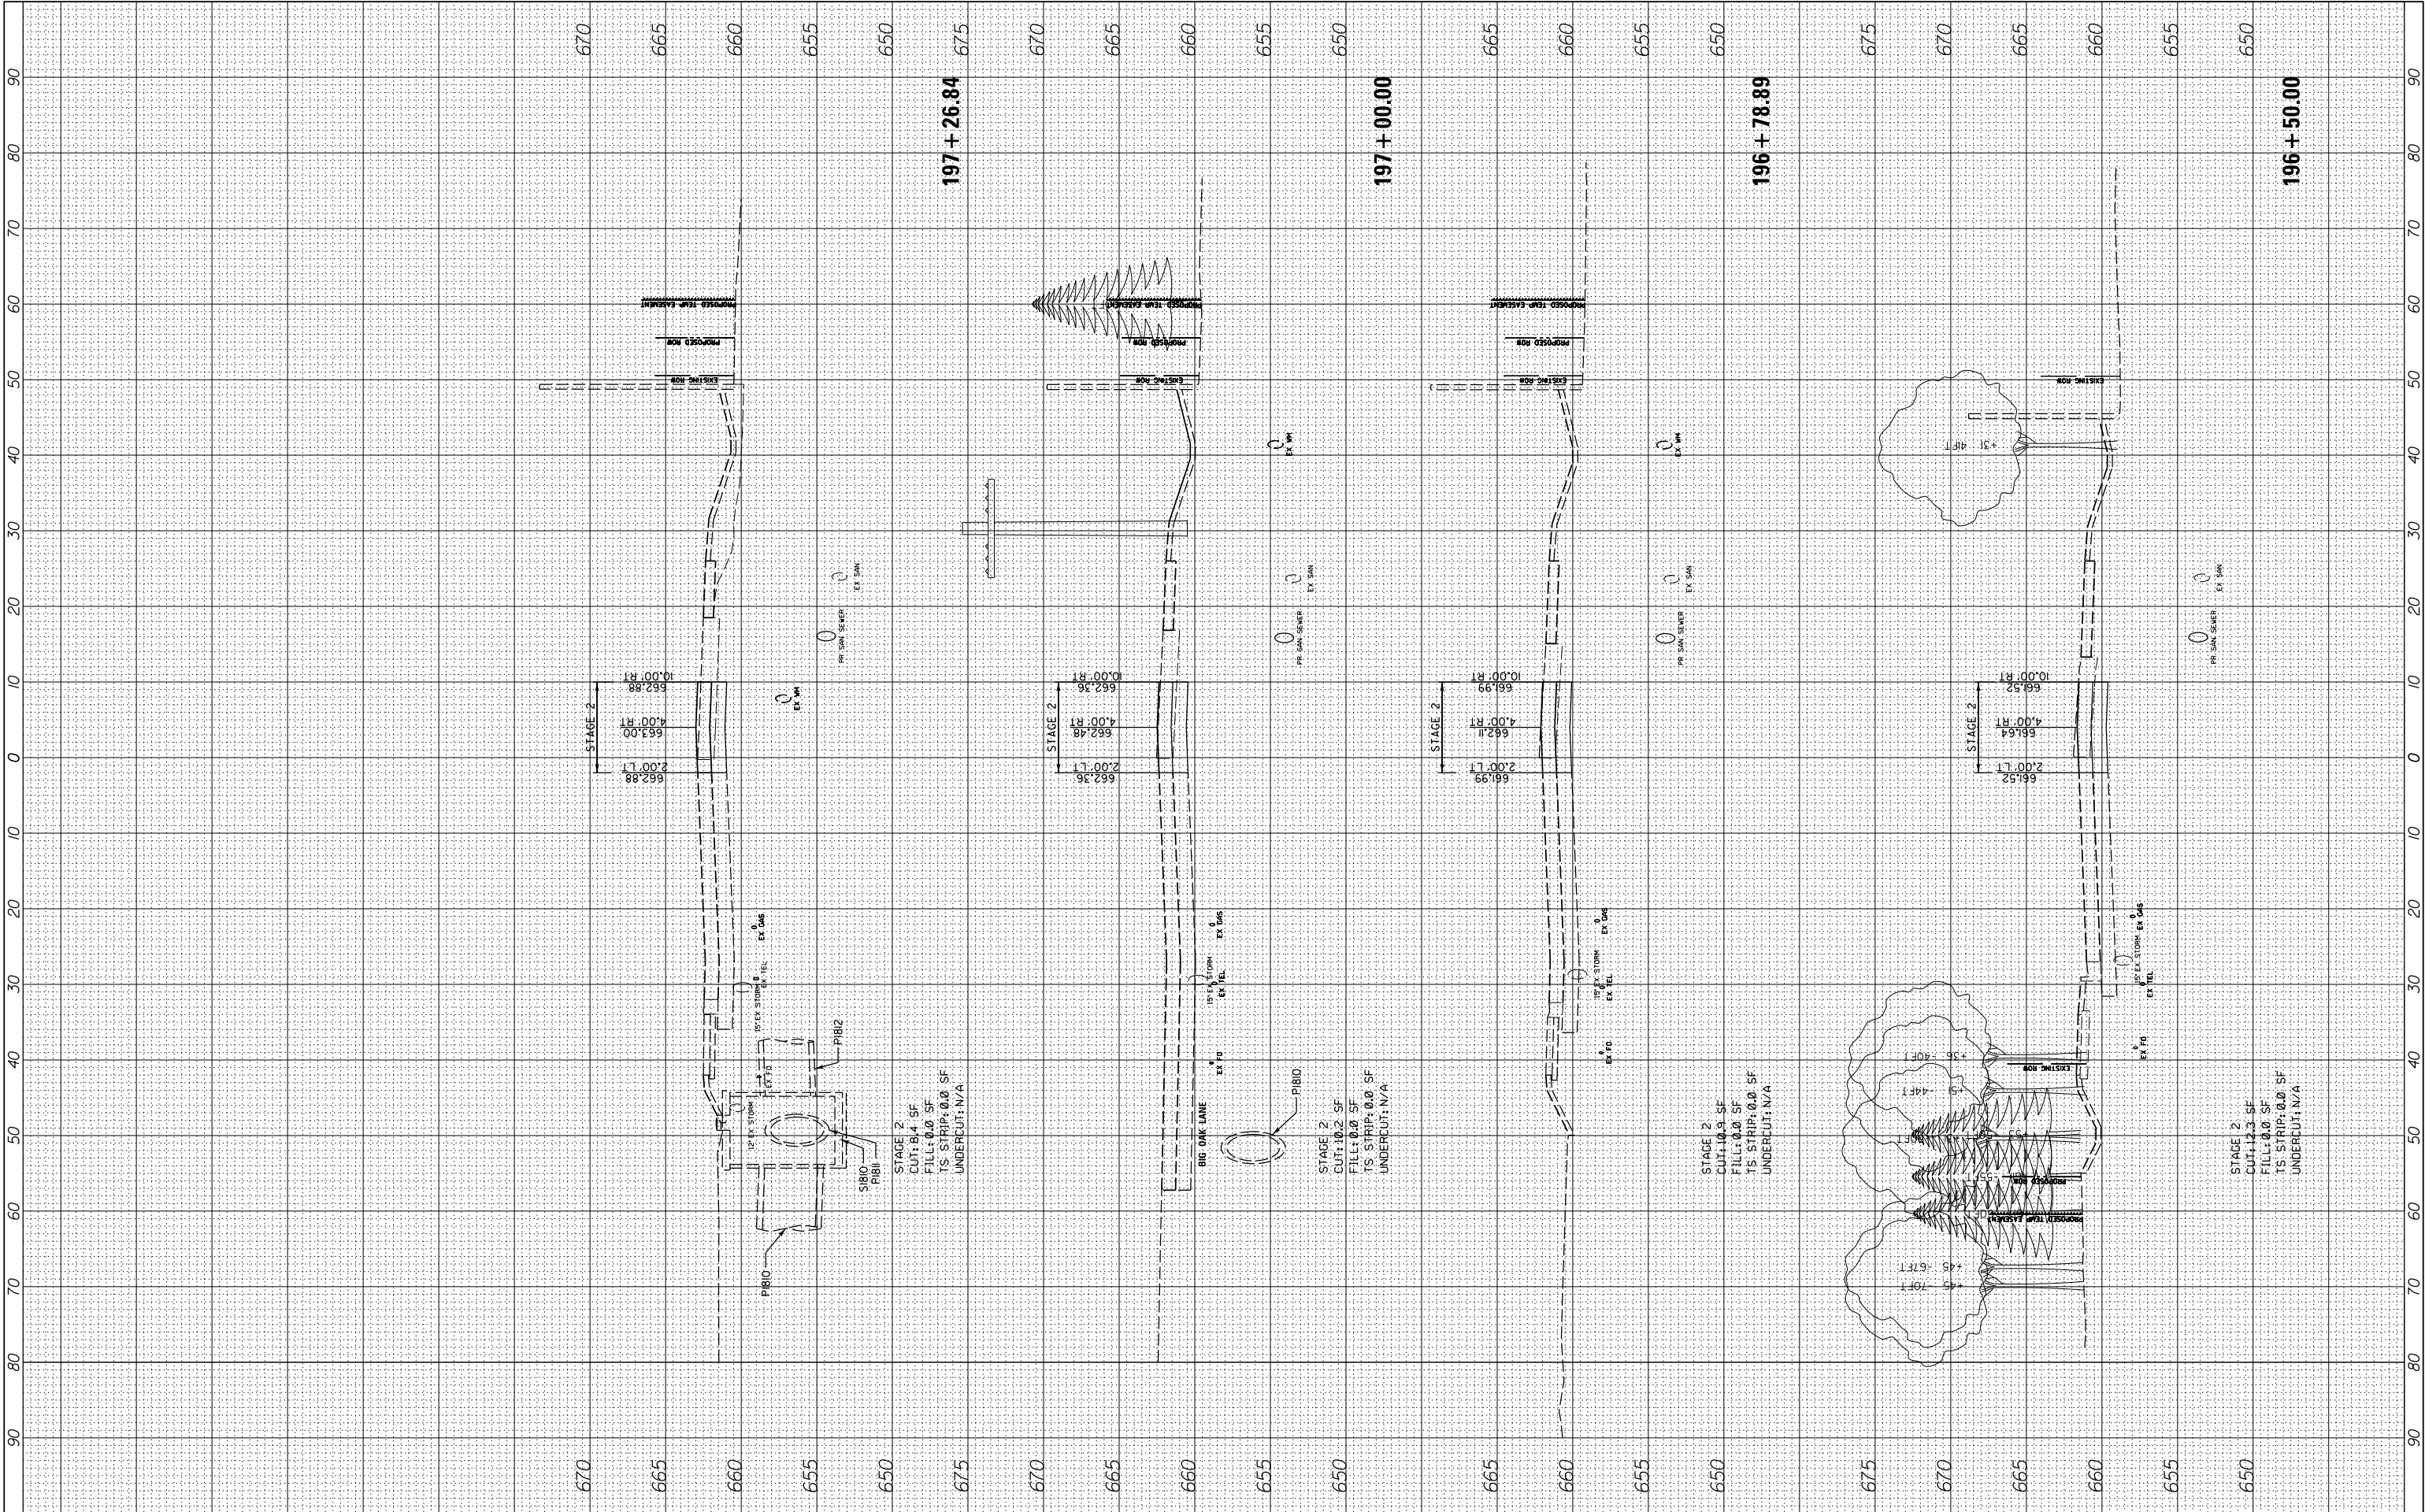


FILE NAME =	USER NAME = cward	DESIGNED -	REVISED -
N:\L\CDOT\190304\0003A\Civil\XS-MOT-Year2-Stage2-190304.0003A.SHT		DRAWN -	REVISED -
Default	PLOT SCALE = 10'	CHECKED -	REVISED -
	PLOT DATE = 8/14/2026	DATE -	REVISED -

STATE OF ILLINOIS DEPARTMENT OF TRANSPORTATION		DEERFIELD ROAD RECONSTRUCTION MOT CROSS SECTIONS YEAR 2 STAGE 2		F.A. RTE.	SECTION	COUNTY	TOTAL SHEETS	SHEET NO.
		SCALE:		1257	I5-00038-07-WR	LAKE	1090	978
		SHEET OF SHEETS		STATION 196+50.00 TO STA. 197+26.84		CONTRACT NO. 6IK62		
				ILLINOIS		FED. AID PROJECT		

FINAL SURVEY NOTE BOOK NO.	SURVEYED PLOTTED TEMPLATE AREAS CHECKED	BY	DATE


ORIGINAL SURVEY NOTE BOOK NO.	SURVEYED PLOTTED TEMPLATE AREAS CHECKED	BY	DATE

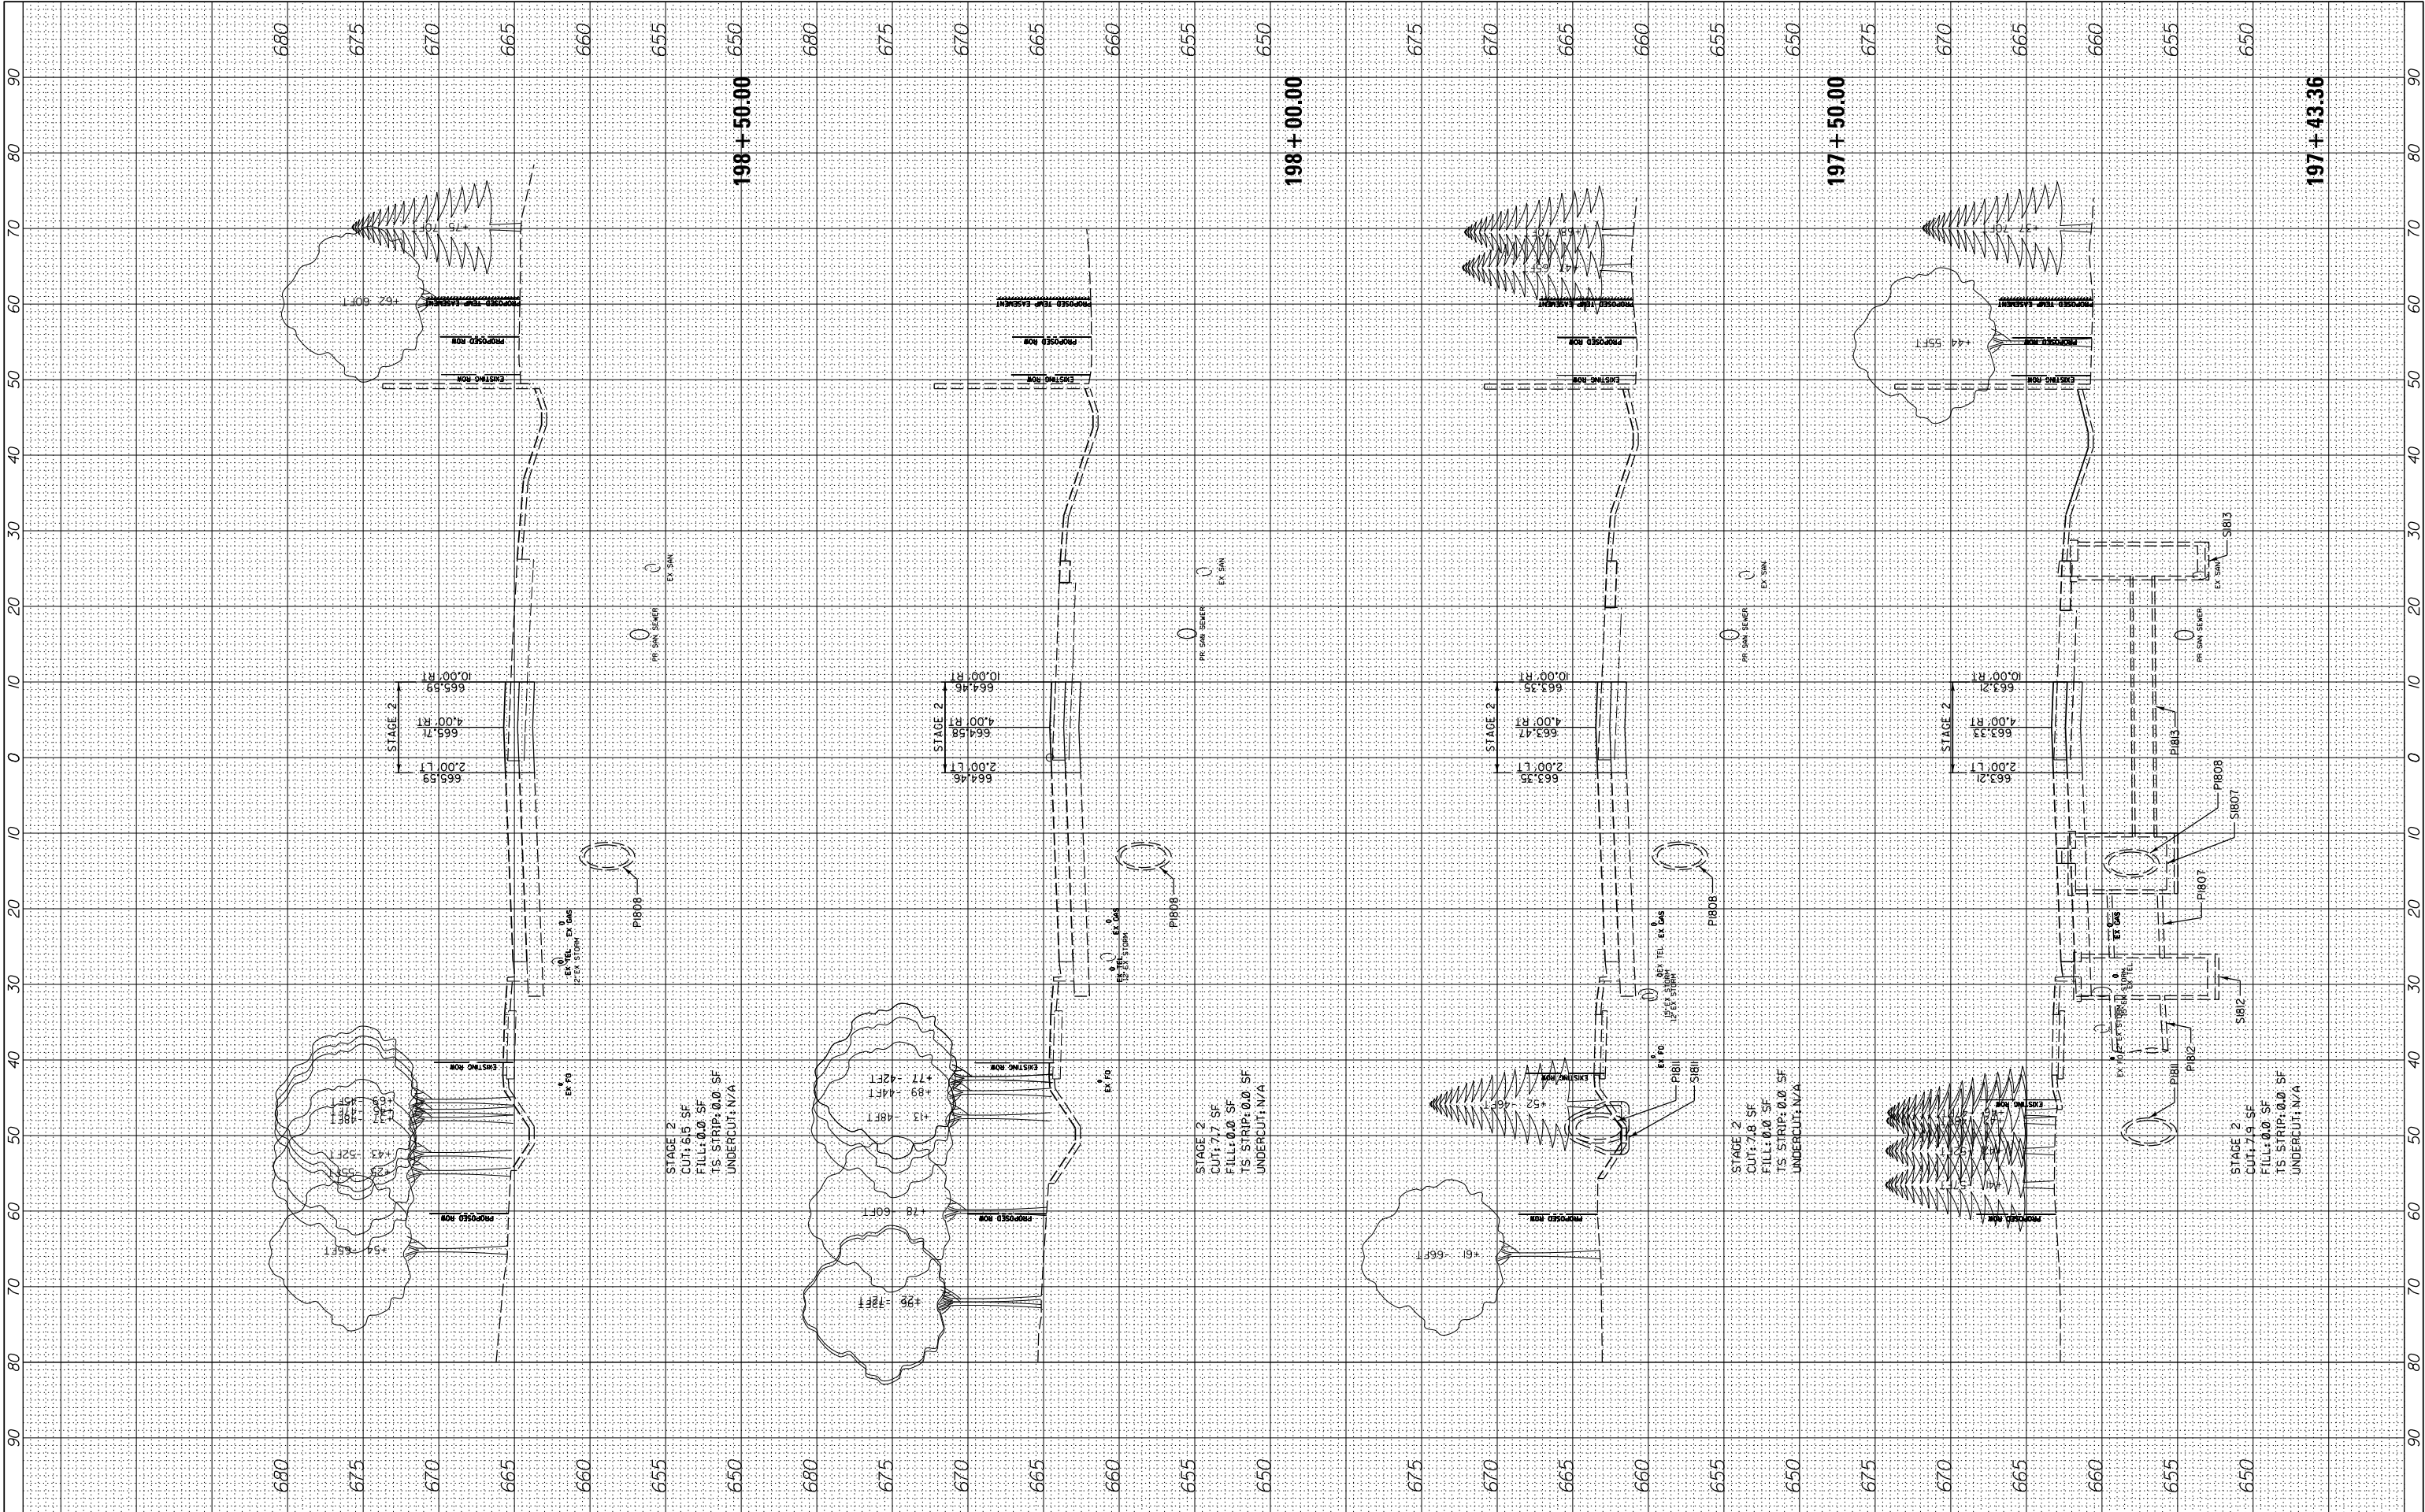

FILE NAME =	USER NAME = cward	DESIGNED -	REVISED -	STATE OF ILLINOIS DEPARTMENT OF TRANSPORTATION	DEERFIELD ROAD RECONSTRUCTION MOT CROSS SECTIONS YEAR 2 STAGE 2				F.A. RTE.	SECTION	COUNTY	TOTAL SHEETS	SHEET NO.
N:\CDDT\190304.0003A\Civil\XS-MOT-Year-2-Stage-2-190304.0003A.SHT		DRAWN -	REVISED -		I257	I5-00038-07-WR	LAKE	1090	979				
	PLOT SCALE = 10'	CHECKED -	REVISED -						CONTRACT NO. 6IK62				
Default	PLOT DATE = 8/14/2026	DATE -	REVISED -		SCALE:	SHEET	OF	SHEETS	STA. 197+43.36	TO	STA.198+50.00	ILLINOIS FED. AID PROJECT	

FINAL SURVEY NOTE BOOK NO.	SURVEYED PLOTTED TEMPLATE AREAS CHECKED	BY	DATE


ORIGINAL SURVEY NOTE BOOK NO.	SURVEYED PLOTTED TEMPLATE AREAS CHECKED	BY	DATE

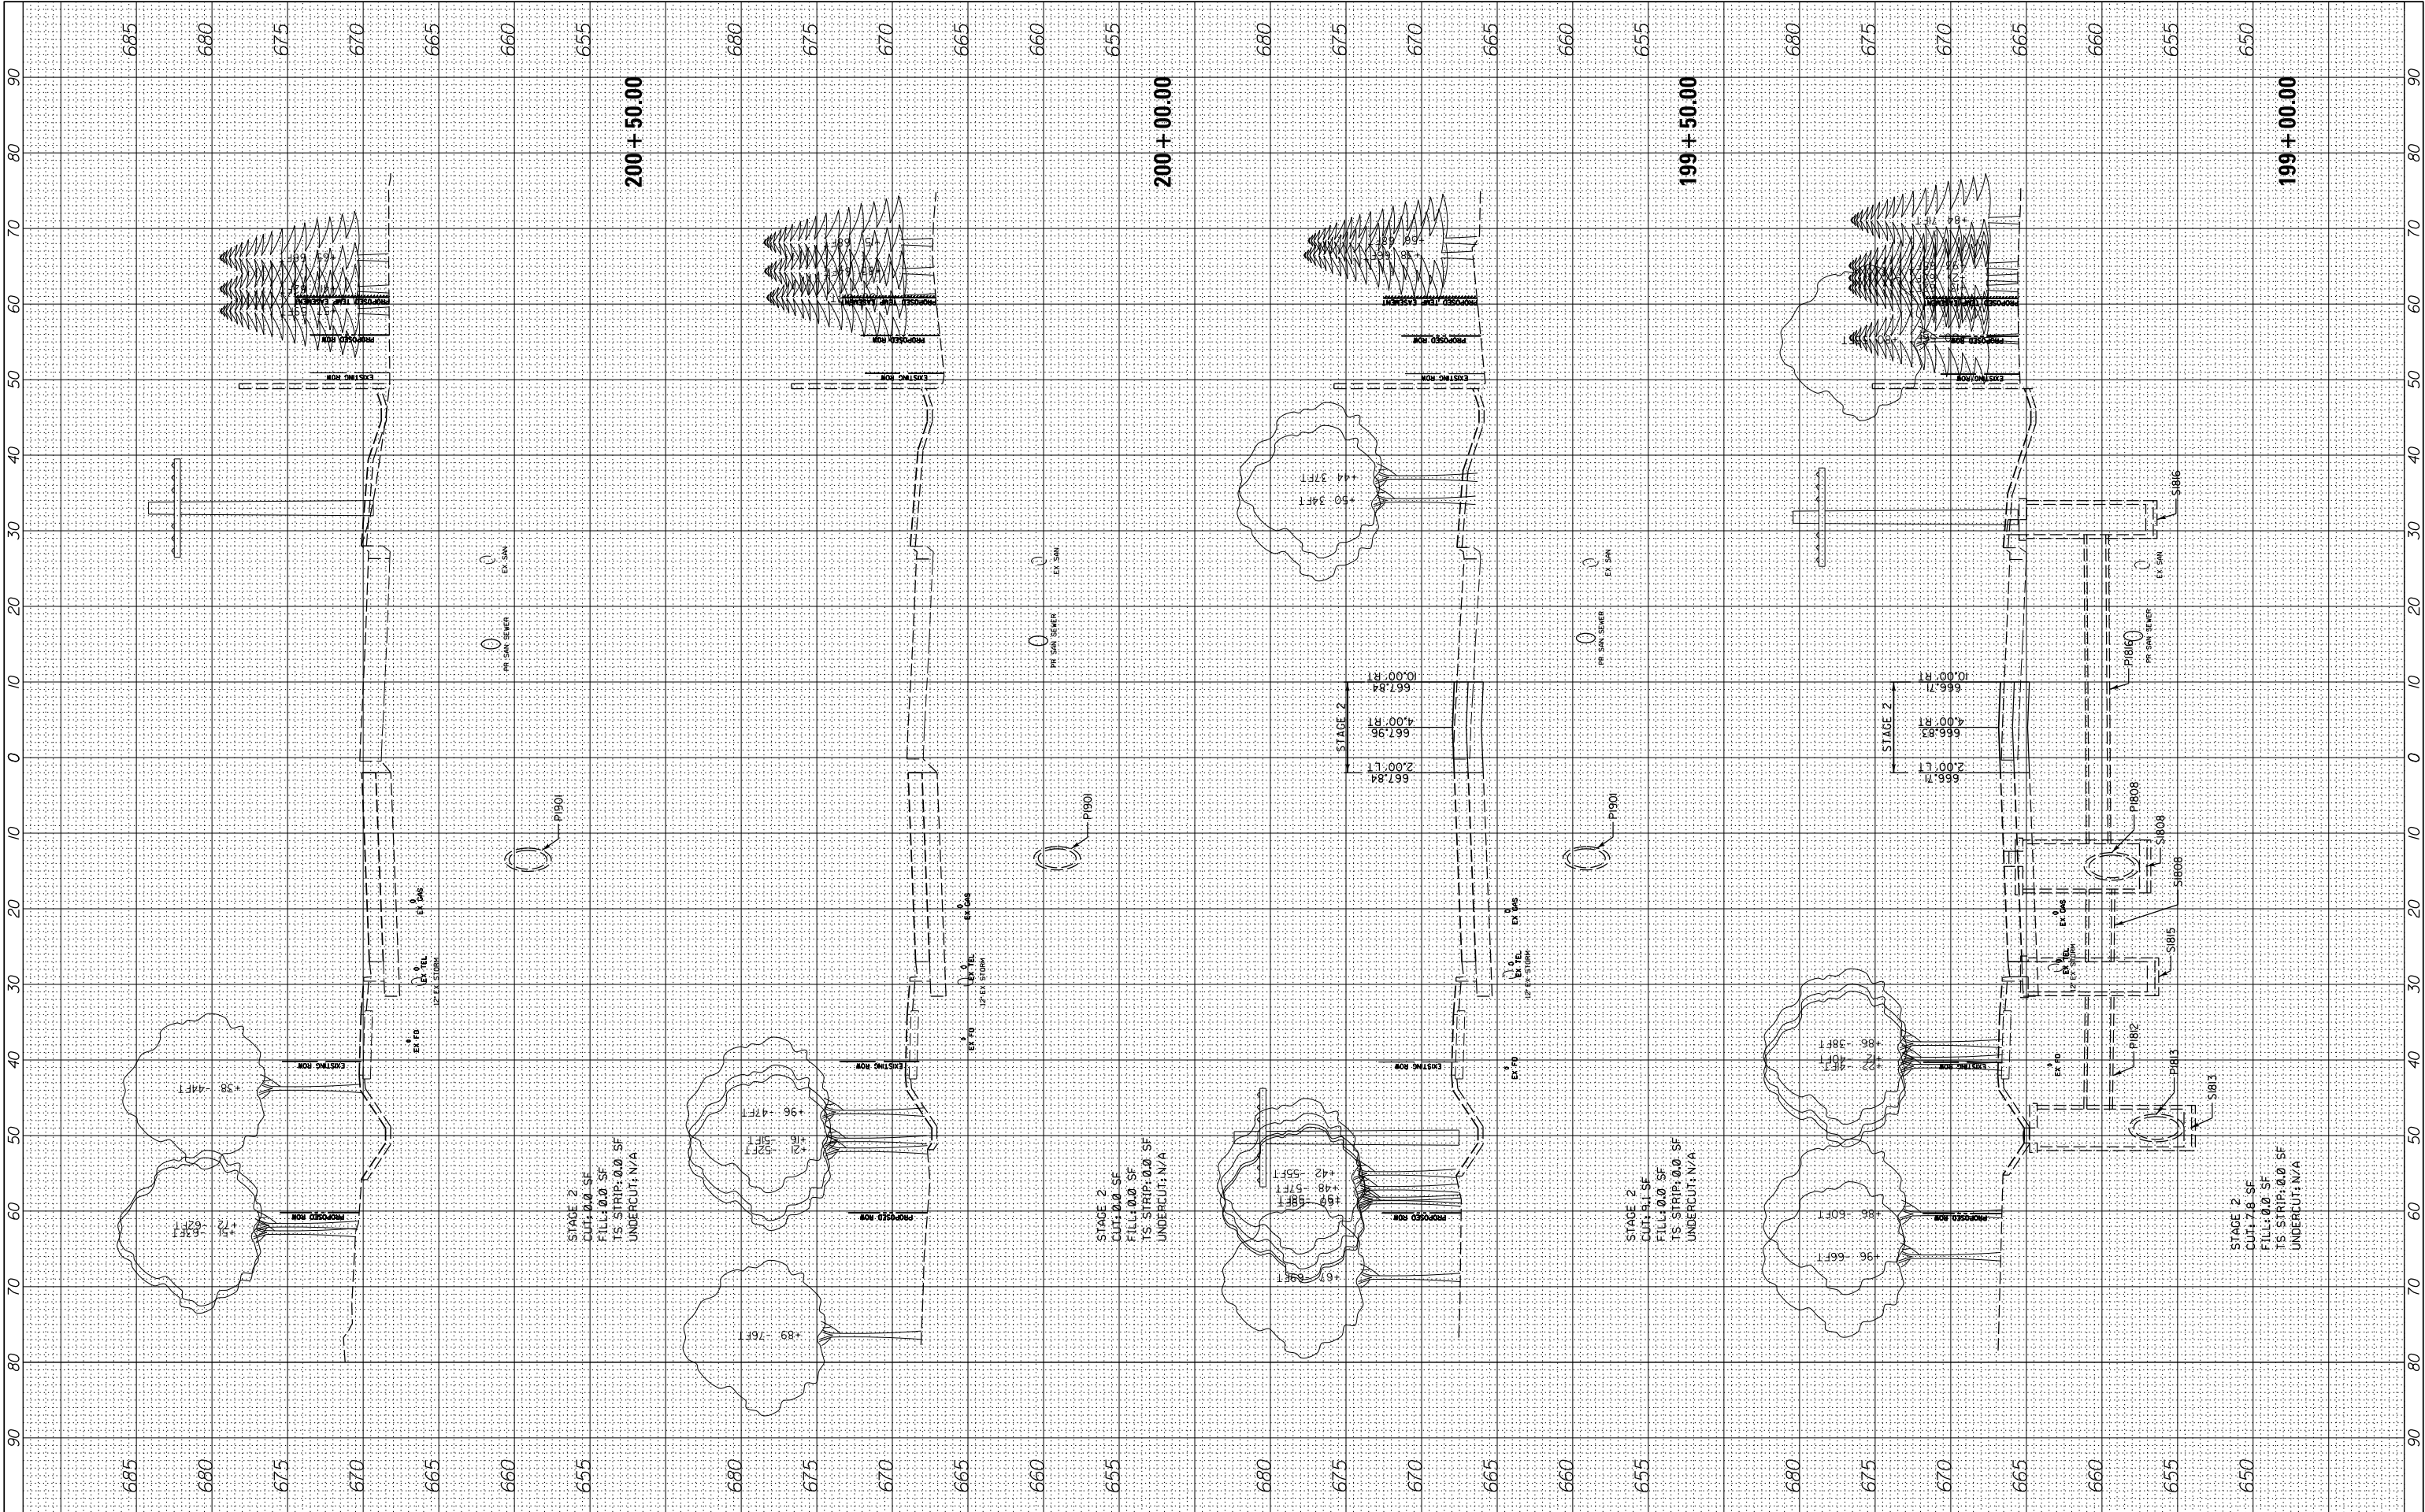

FILE NAME =	USER NAME = cward	DESIGNED -	REVISED -	STATE OF ILLINOIS DEPARTMENT OF TRANSPORTATION	DEERFIELD ROAD RECONSTRUCTION MOT CROSS SECTIONS YEAR 2 STAGE 2				F.A. RTE.	SECTION	COUNTY	TOTAL SHEETS	SHEET NO.
N:\CDDOT\190304.0003A\Civil\XS-MOT-Year2-Stage2-190304.0003A.SHT		DRAWN -	REVISED -		I257	I5-00038-07-WR	LAKE	1090	980				
Default	PLOT SCALE = 10'	CHECKED -	REVISED -		CONTRACT NO. 6IK62								
	PLOT DATE = 8/14/2026	DATE -	REVISED -		SCALE:	SHEET	OF	SHEETS	STA. 199+00.00	TO STA. 200+50.00	ILLINOIS FED. AID PROJECT		

FINAL SURVEY NOTE BOOK NO.	SURVEYED PLOTTED TEMPLATE AREAS CHECKED	BY	DATE


ORIGINAL SURVEY NOTE BOOK NO.	SURVEYED PLOTTED TEMPLATE AREAS CHECKED	BY	DATE

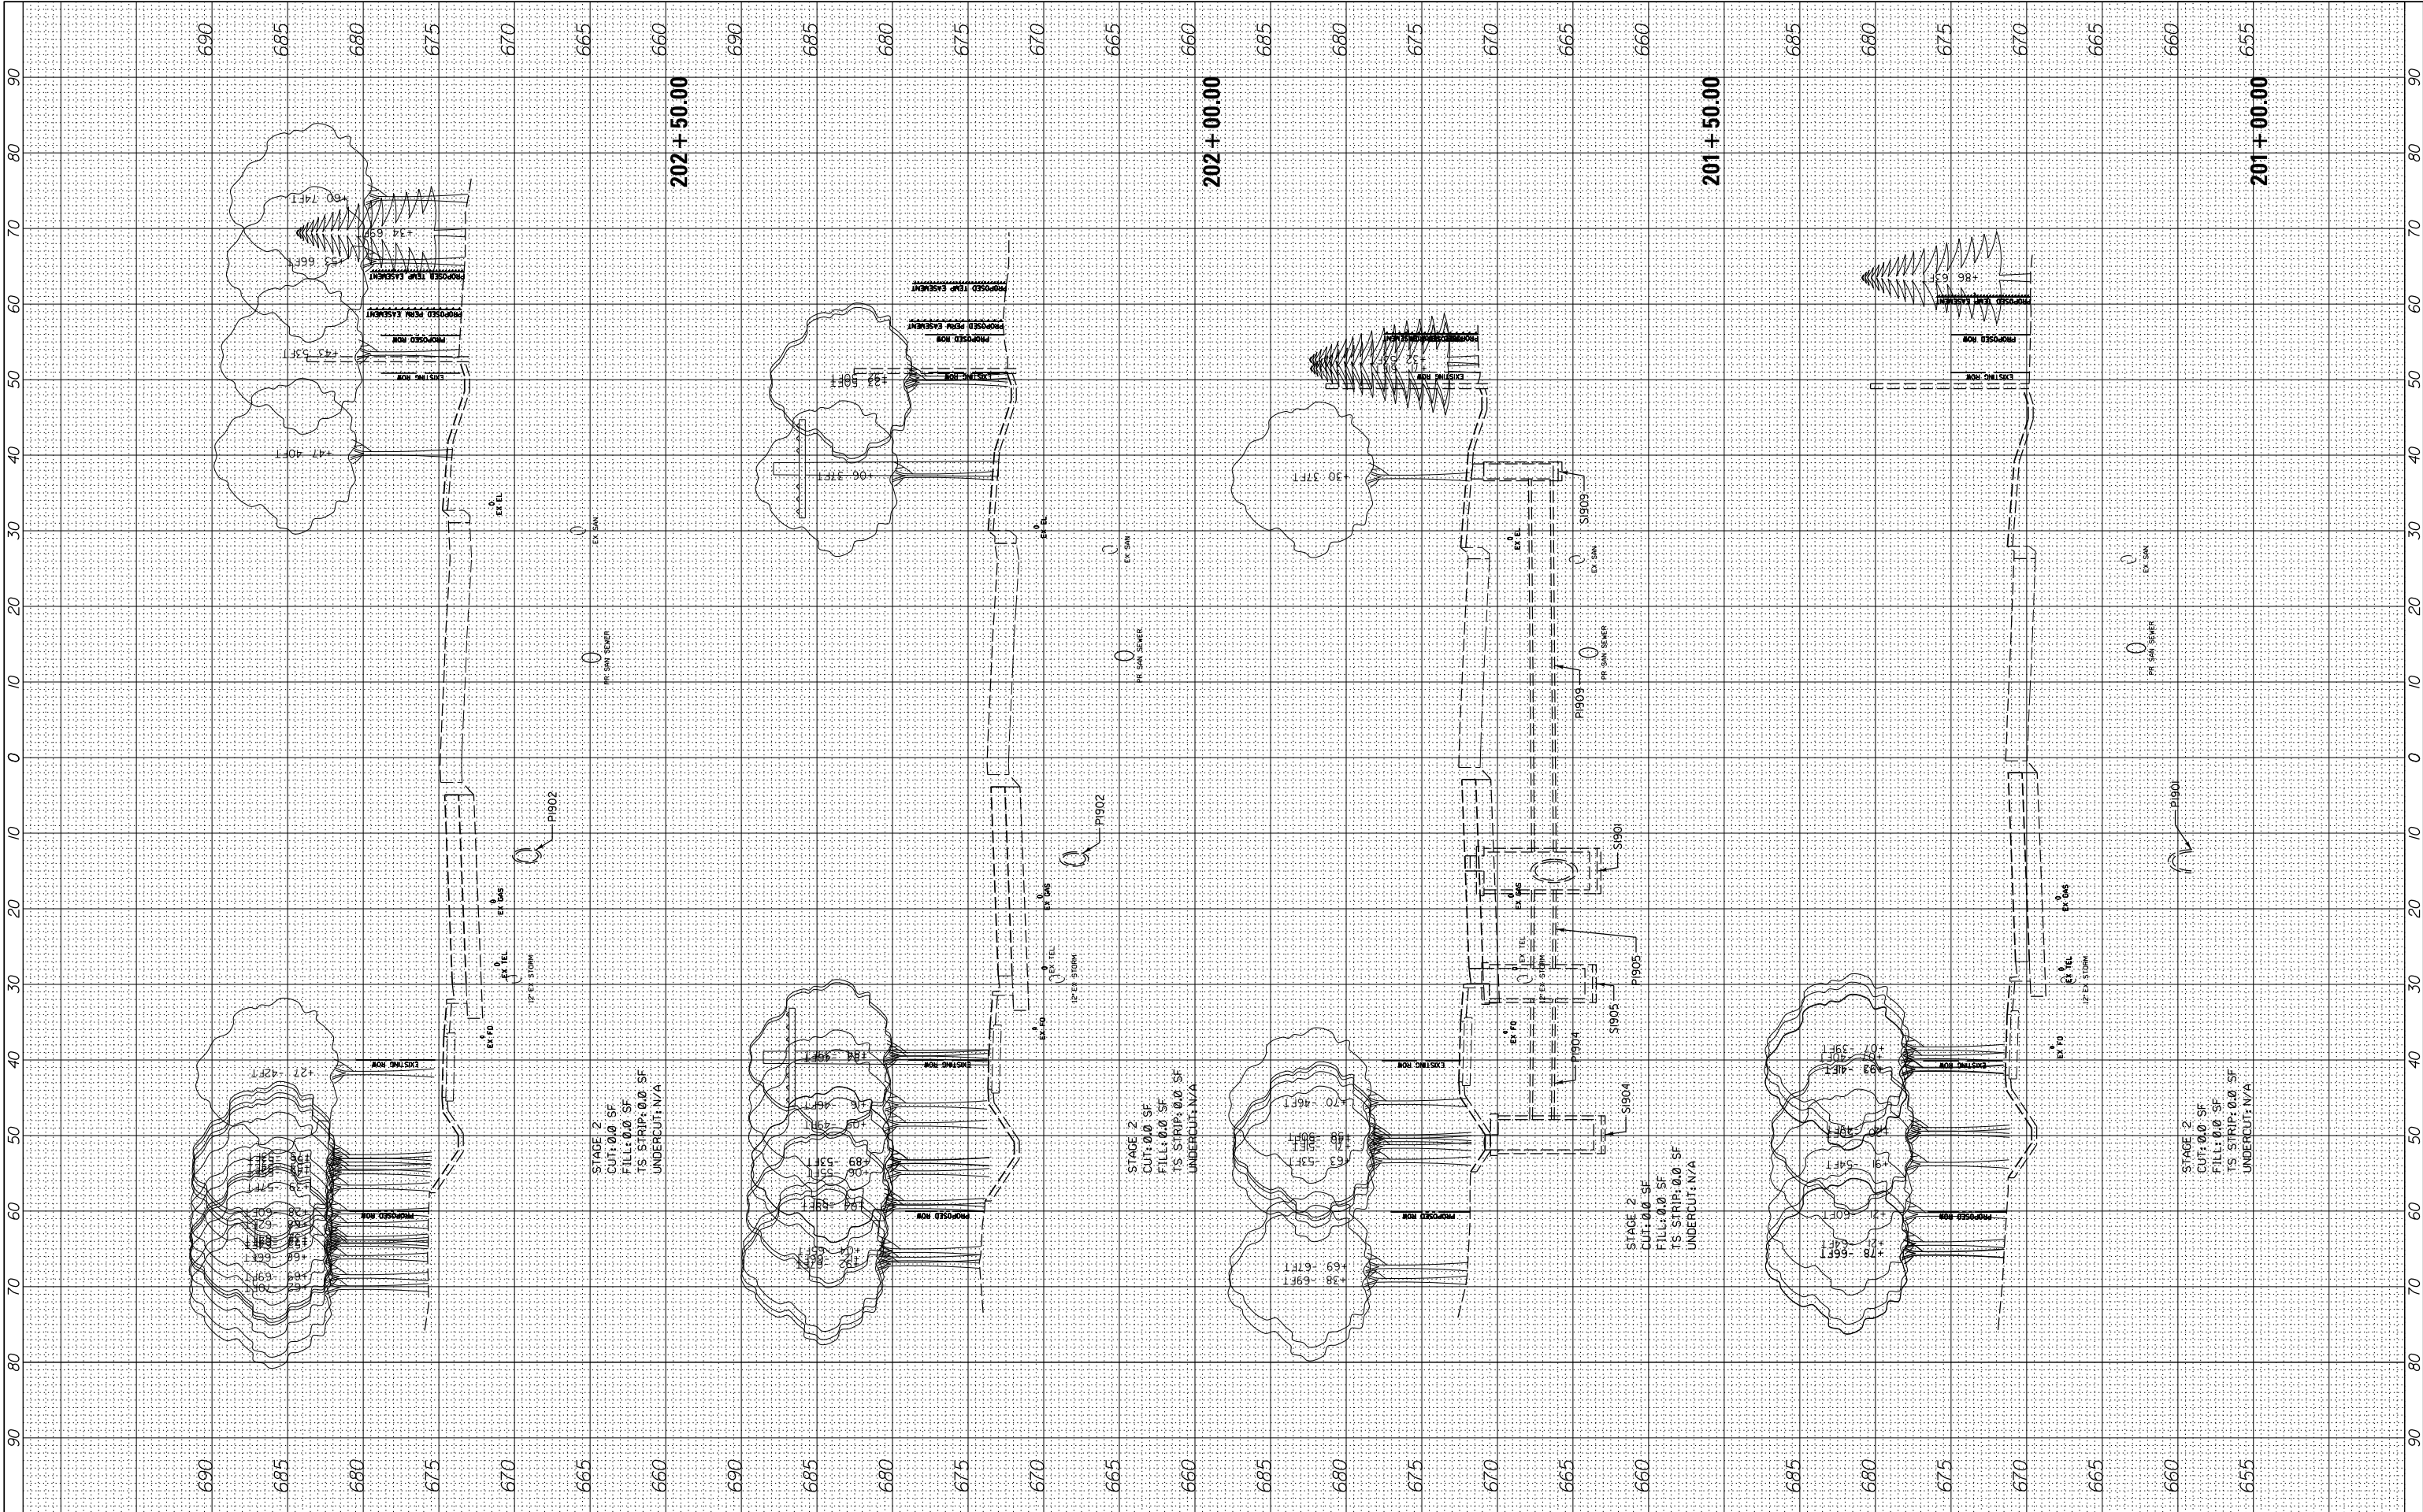

FILE NAME =	USER NAME = cward	DESIGNED -	REVISED -	STATE OF ILLINOIS DEPARTMENT OF TRANSPORTATION	DEERFIELD ROAD RECONSTRUCTION MOT CROSS SECTIONS YEAR 2 STAGE 2				F.A. RTE.	SECTION	COUNTY	TOTAL SHEETS	SHEET NO.
N:\CDOT\190304.0003A\Civil\XS-MOT-Year2-Stage2-190304.0003A.SHT		DRAWN -	REVISED -		I257	I5-00038-07-WR	LAKE	1090	981				
	PLOT SCALE = 10'	CHECKED -	REVISED -						CONTRACT NO. 6IK62				
Default	PLOT DATE = 8/14/2026	DATE -	REVISED -		SCALE:	SHEET	OF	SHEETS	STA. 201+00.00	TO STA. 202+50.00	ILLINOIS FED. AID PROJECT		

FINAL SURVEY NOTE BOOK NO.	SURVEYED PLOTTED TEMPLATE AREAS CHECKED	BY	DATE


ORIGINAL SURVEY NOTE BOOK NO.	SURVEYED PLOTTED TEMPLATE AREAS CHECKED	BY	DATE

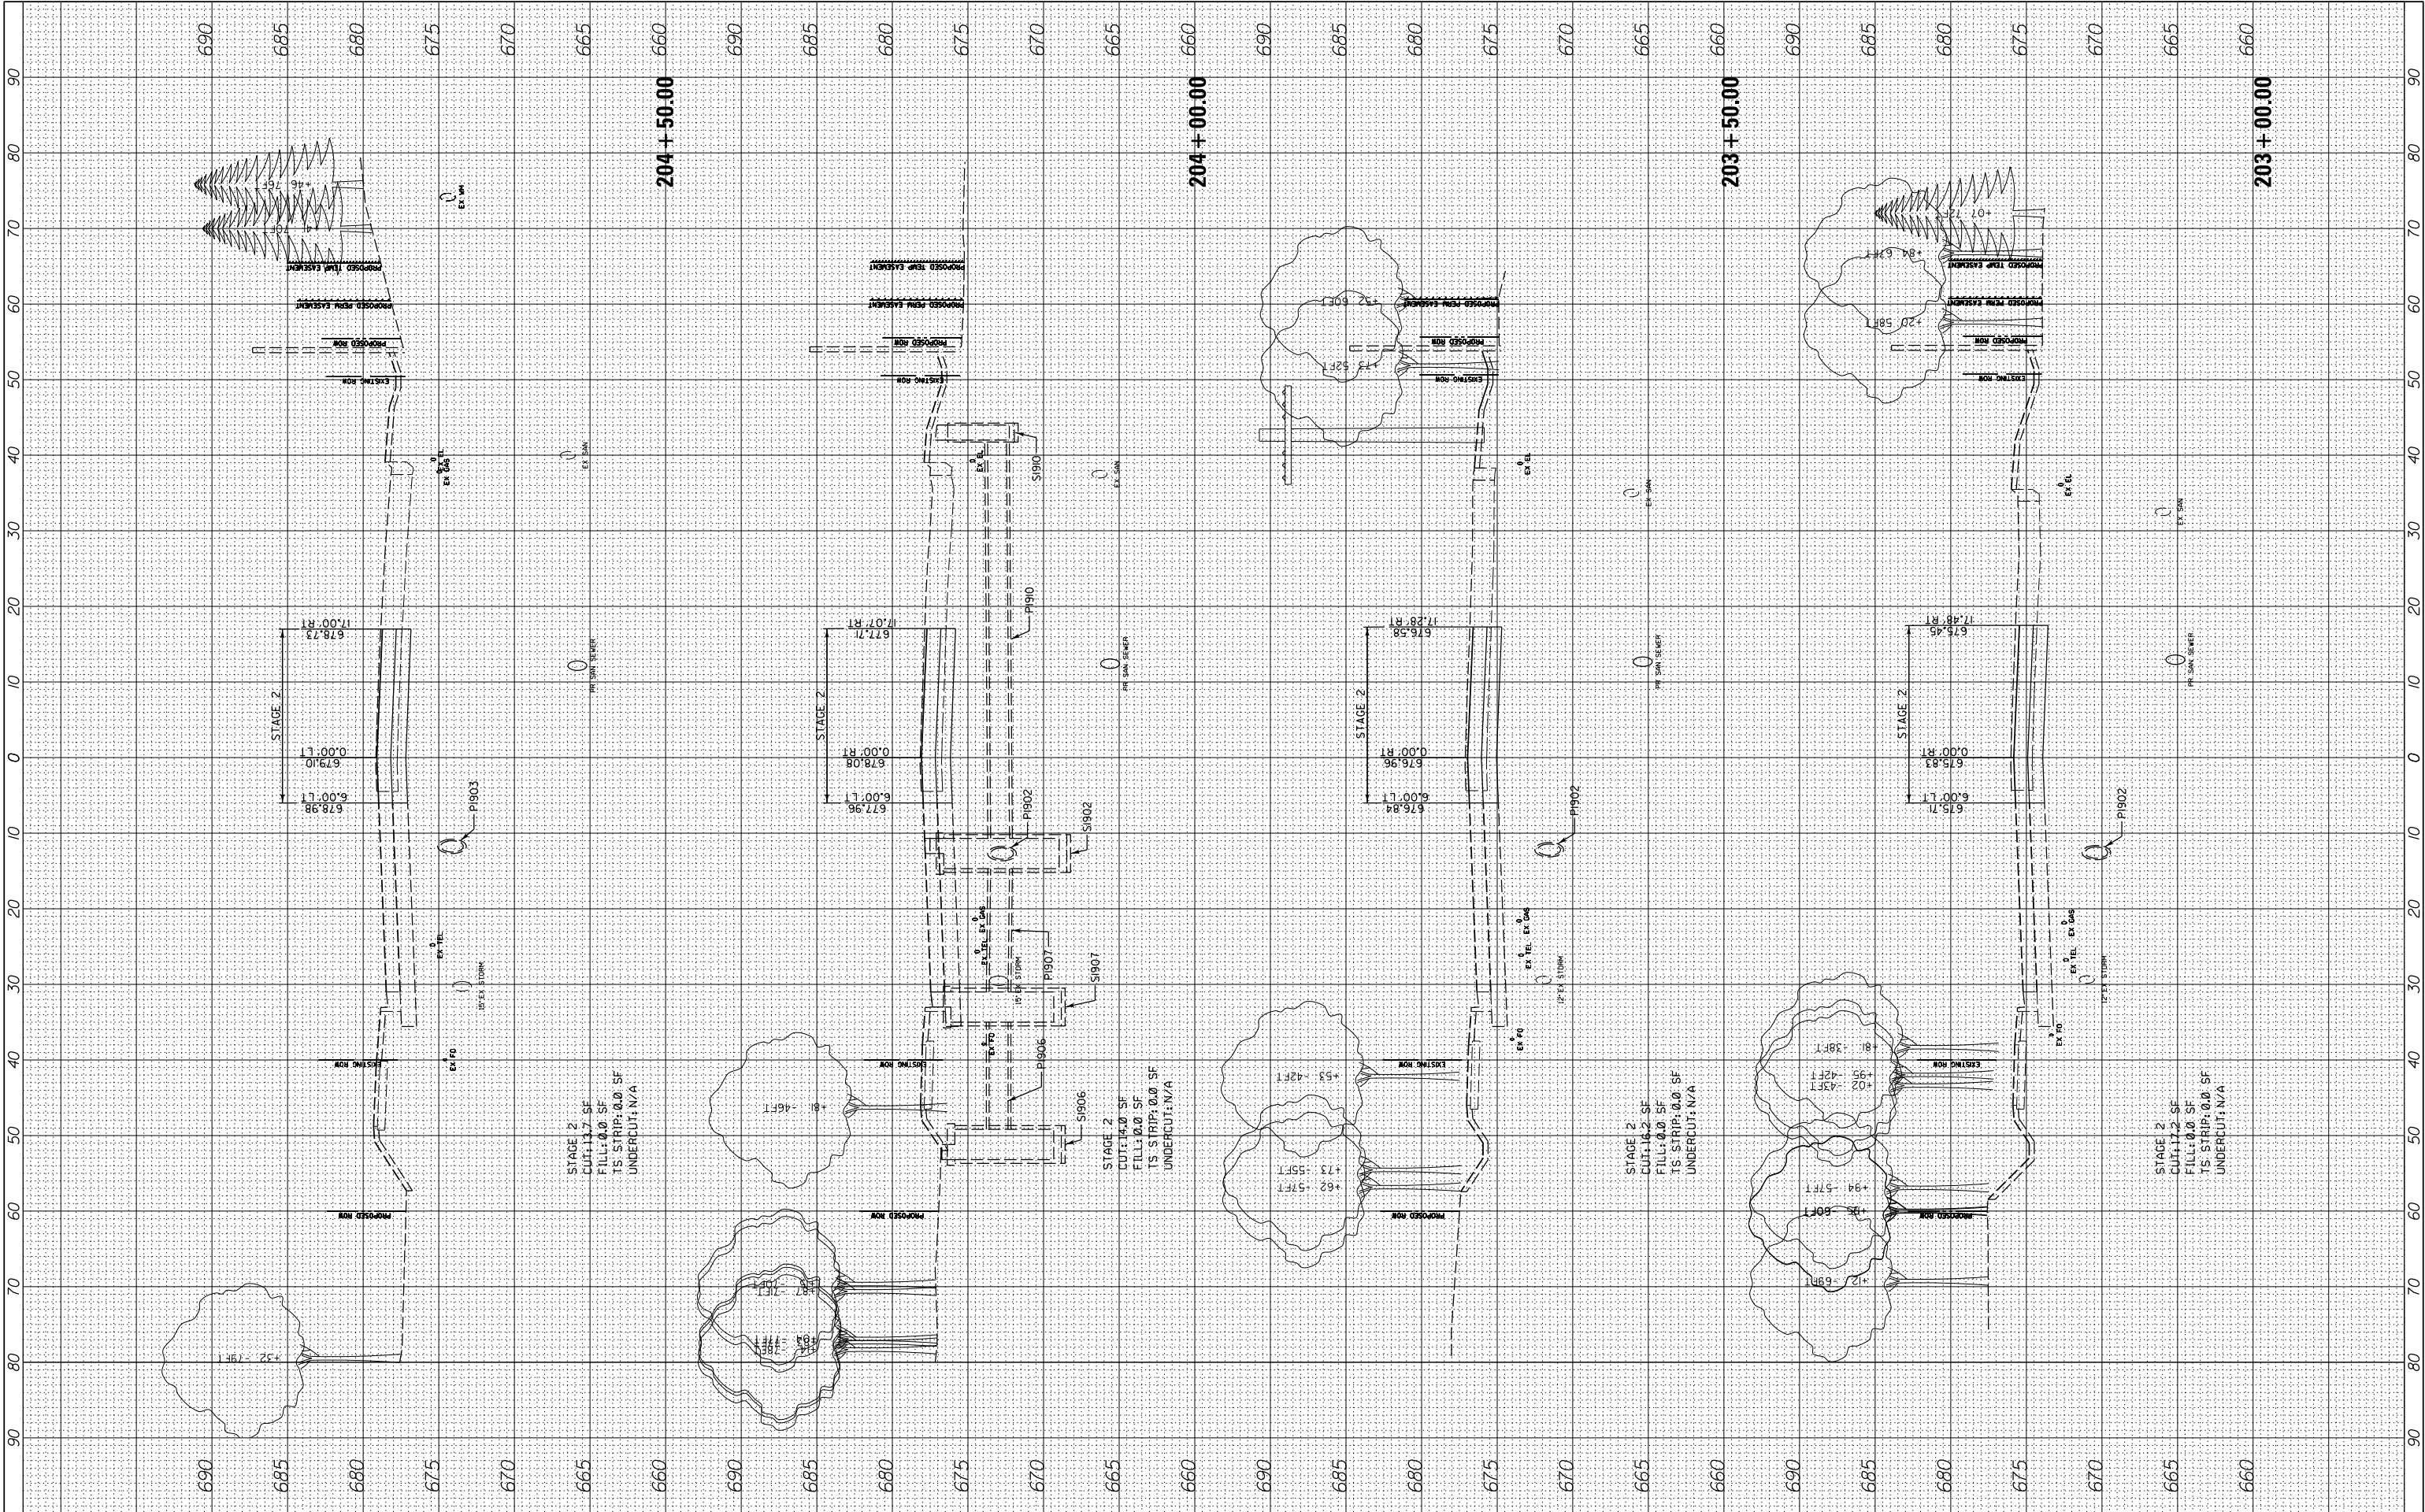

FILE NAME =	USER NAME = cward	DESIGNED -	REVISED -	STATE OF ILLINOIS DEPARTMENT OF TRANSPORTATION	DEERFIELD ROAD RECONSTRUCTION MOT CROSS SECTIONS YEAR 2 STAGE 2				F.A. RTE.	SECTION	COUNTY	TOTAL SHEETS	SHEET NO.
N:\CDDOT\190304.0003A\Civil\XS-MOT-Year2-Stage2-190304.0003A.SHT		DRAWN -	REVISED -		I257	I5-00038-07-WR	LAKE	1090	982				
Default	PLOT SCALE = 10'	CHECKED -	REVISED -		CONTRACT NO. 6IK62								
	PLOT DATE = 8/14/2026	DATE -	REVISED -		SCALE:	SHEET	OF	SHEETS	STA. 203+00.00	TO STA. 204+50.00	ILLINOIS FED. AID PROJECT		

FINAL SURVEY NOTE BOOK NO.	SURVEYED PLOTTED TEMPLATE AREAS CHECKED	BY	DATE

ORIGINAL SURVEY NOTE BOOK NO.	SURVEYED PLOTTED TEMPLATE AREAS CHECKED	BY	DATE

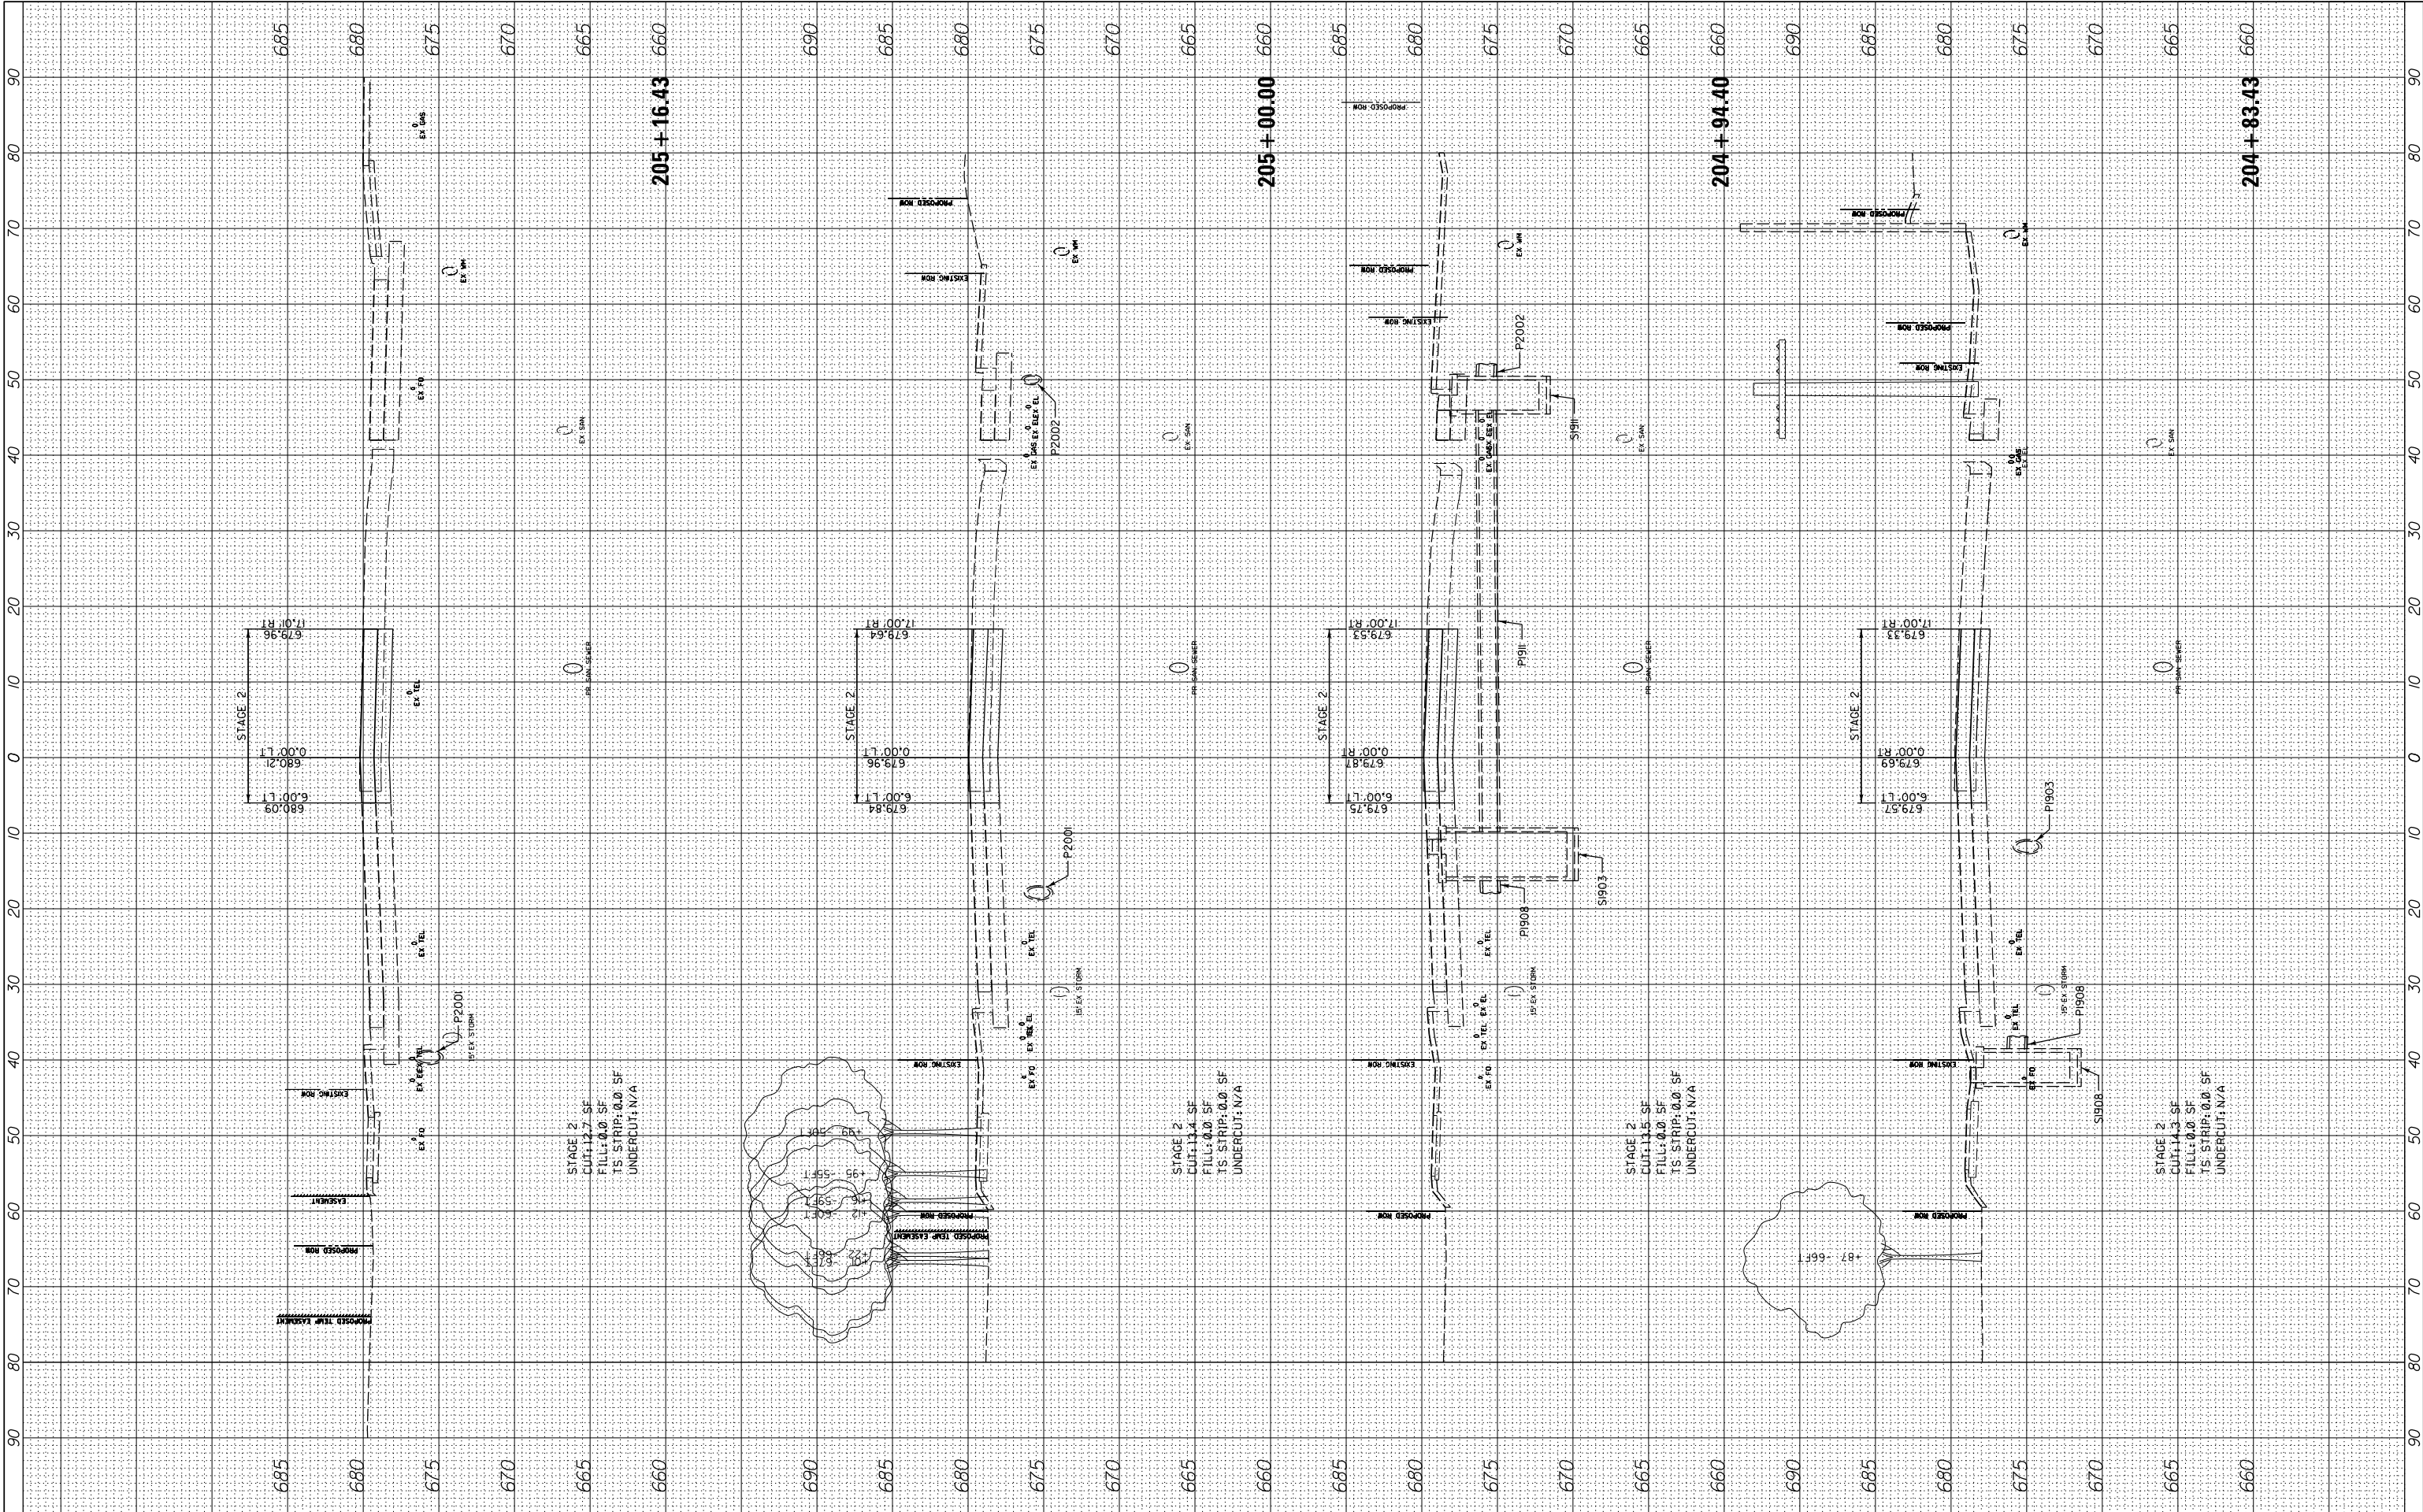


FILE NAME =		USER NAME = cward		DESIGNED -		REVISED -	
N:\L\CDOT\190304.0003A\Civil\XS-MOT-Year2-Stage2-190304.0003A.SHT				DRAWN -		REVISED -	
Default		PLOT SCALE = 10'		CHECKED -		REVISED -	
		PLOT DATE = 8/14/2026		DATE -		REVISED -	

STATE OF ILLINOIS DEPARTMENT OF TRANSPORTATION			
DEERFIELD ROAD RECONSTRUCTION MOT CROSS SECTIONS YEAR 2 STAGE 2			
SCALE:	SHEET	OF	SHEETS
	STA. 204+83.43	TO	STA. 205+16.43

F.A. RTE.	SECTION	COUNTY	TOTAL SHEETS	SHEET NO.
I257	I5-00038-07-WR	LAKE	1090	983
CONTRACT NO. 6IK62				
ILLINOIS FED. AID PROJECT				


FINAL SURVEY NOTE BOOK NO.	SURVEYED PLOTTED TEMPLATE AREAS CHECKED	BY	DATE

ORIGINAL SURVEY NOTE BOOK NO.	SURVEYED PLOTTED TEMPLATE AREAS CHECKED	BY	DATE

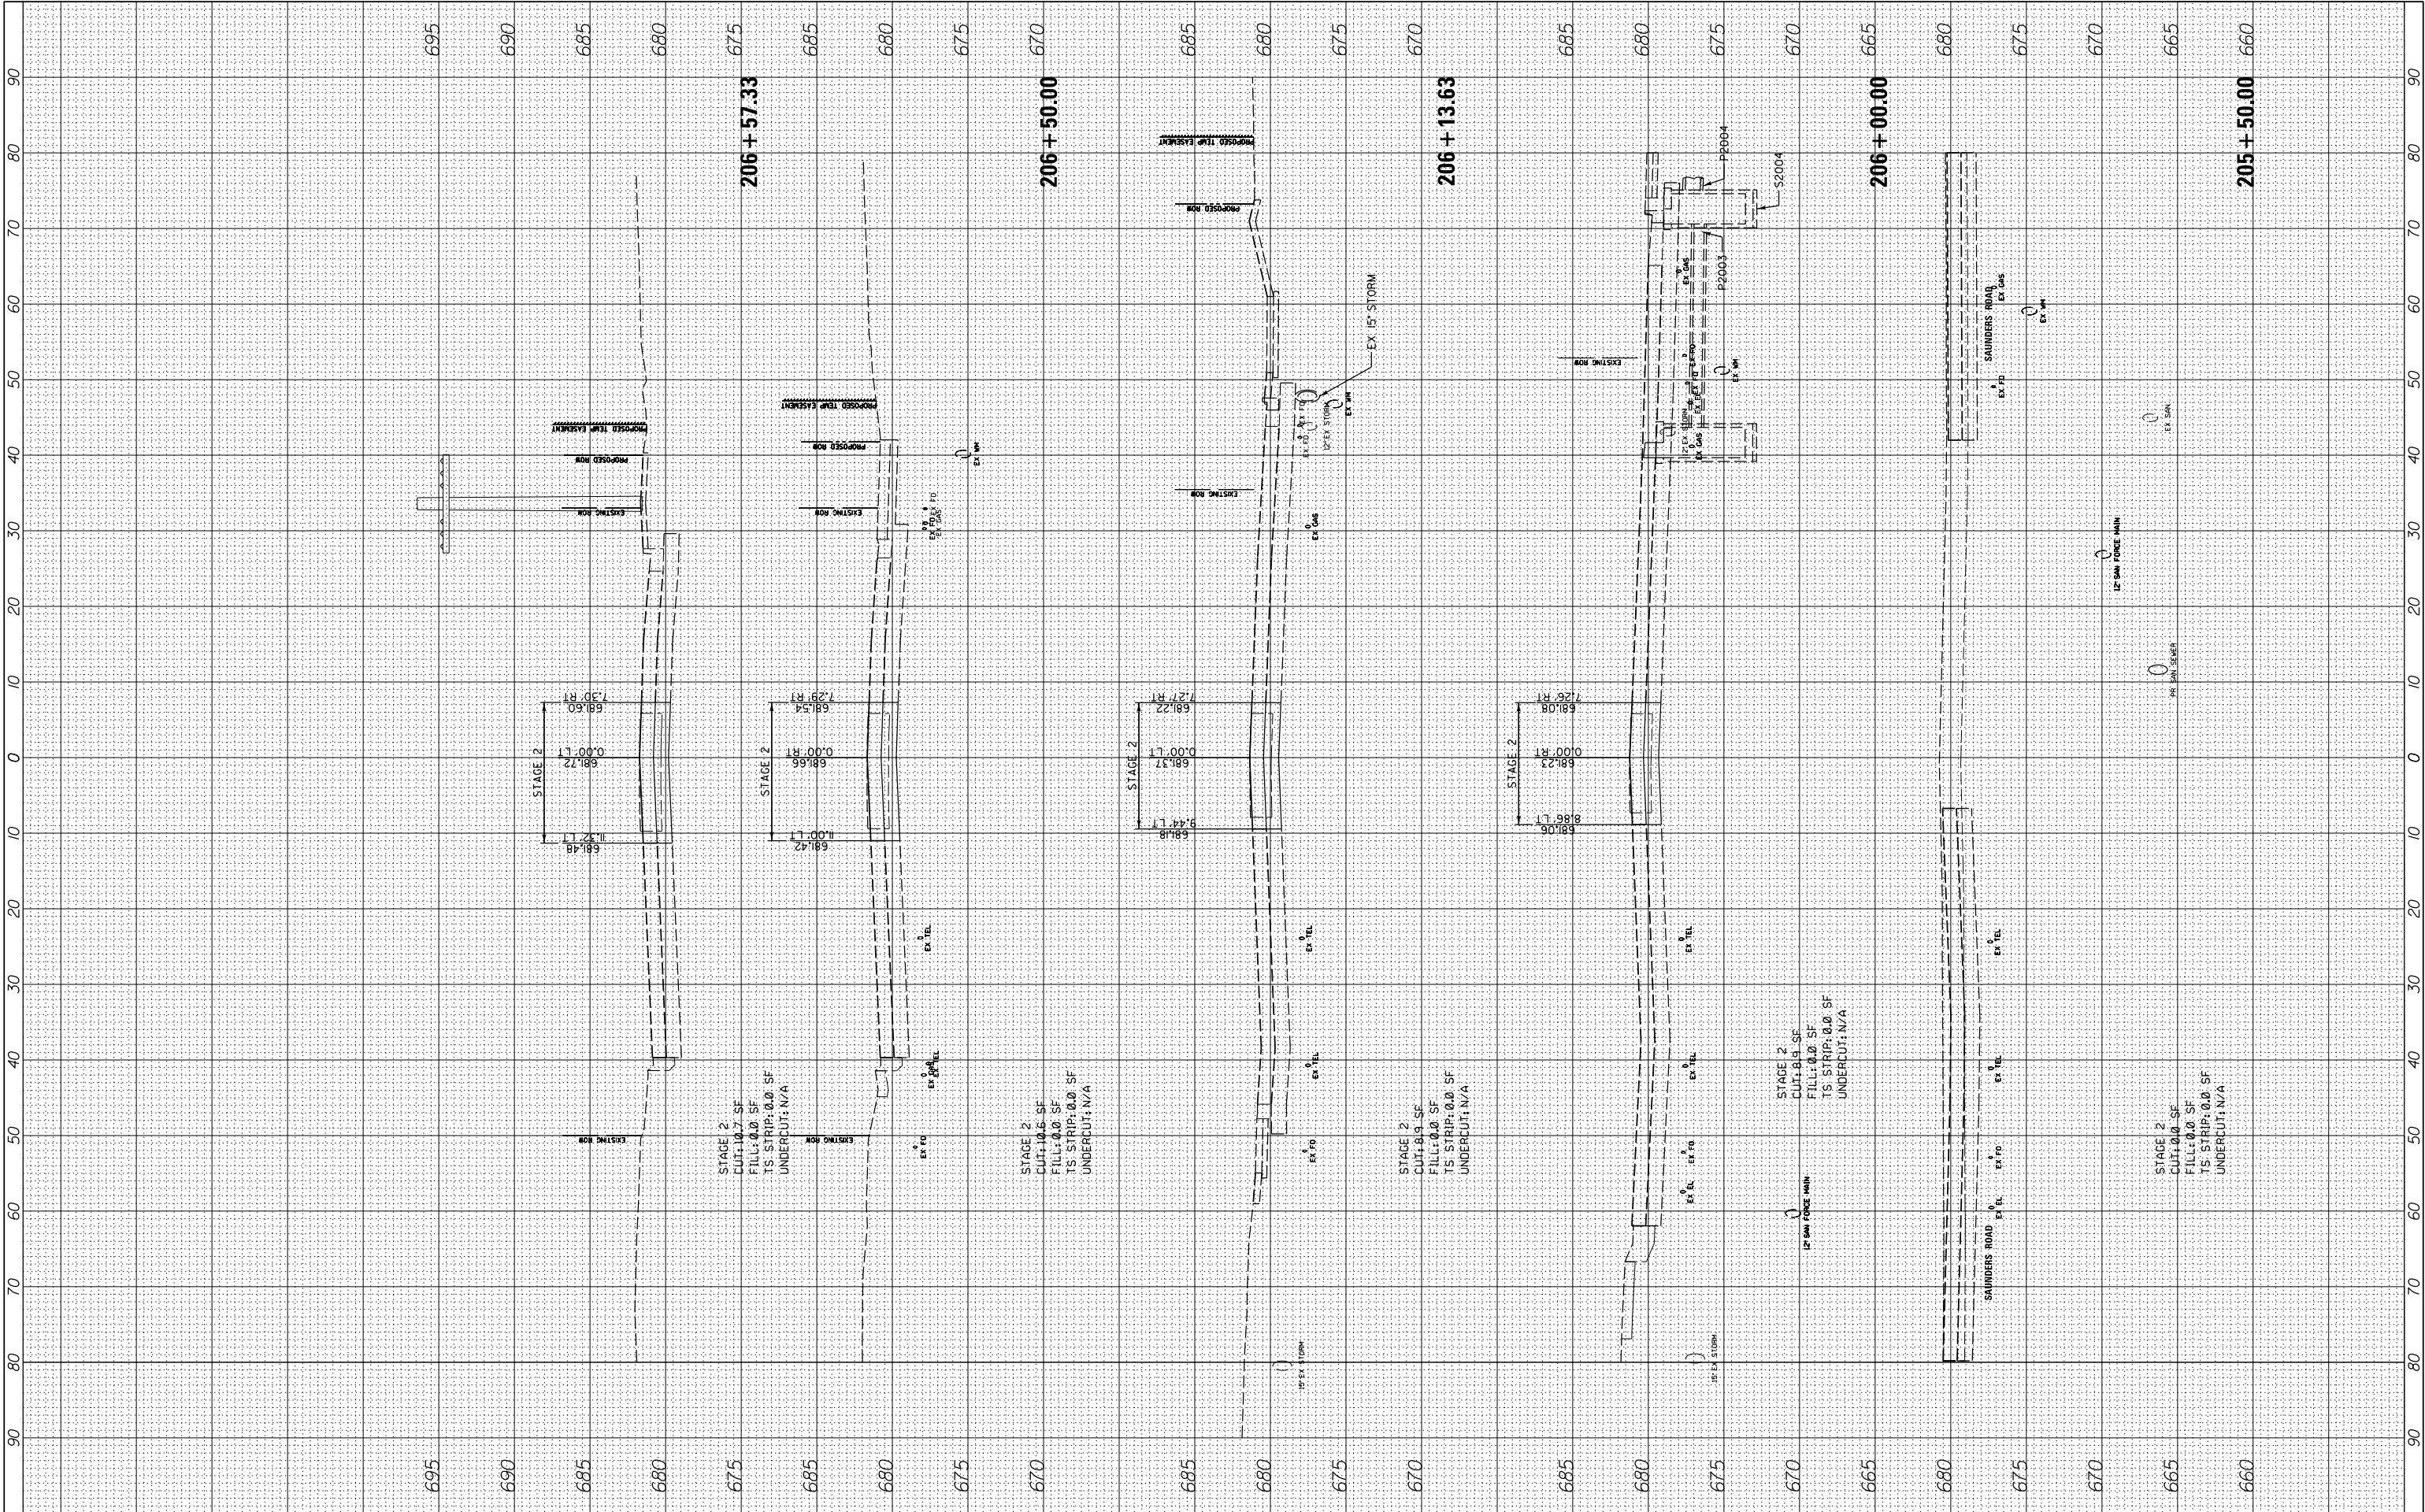

FILE NAME =		USER NAME = cward		DESIGNED -		REVISED -		STATE OF ILLINOIS DEPARTMENT OF TRANSPORTATION				DEERFIELD ROAD RECONSTRUCTION MOT CROSS SECTIONS YEAR 2 STAGE 2				F.A. RTE.	SECTION		COUNTY	TOTAL SHEETS	SHEET NO.				
N:\LCDOT\190304.0003A\Civil\XS-MOT-Year2-Stage2-190304.0003A.SHT				DRAWN -		REVISED -										I257	15-00038-07-WR		LAKE		1090	984			
Default		PLOT SCALE = 10'		CHECKED -		REVISED -														CONTRACT NO. 61K62					
		PLOT DATE = 8/14/2026		DATE -		REVISED -						SCALE:				SHEET	OF	SHEETS	STA. 205+50.00		TO STA. 206+57.33				
																						ILLINOIS		FED. AID PROJECT	


ORIGINAL SURVEY	SURVEYED _____	BY _____	DATE _____
	PLOTTED _____		
	TEMPLATE _____		
	AREAS _____		
NO. _____	AREAS CHECKED _____		

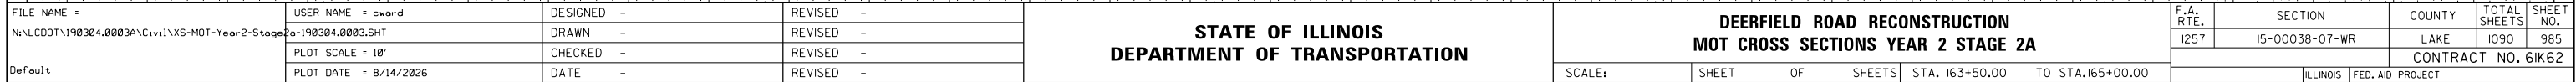

F.A. RTE.	SECTION	COUNTY	TOTAL SHEETS	SHEET NO.
1257	15-00038-07-WR	LAKE	1090	985
		CONTRACT NO. 61K62		
ILLINOIS		FED. AID PROJECT		

FINAL SURVEY NOTE BOOK NO.	SURVEYED PLOTTED TEMPLATE AREAS CHECKED	BY	DATE


ORIGINAL SURVEY NOTE BOOK NO.	SURVEYED PLOTTED TEMPLATE AREAS CHECKED	BY	DATE

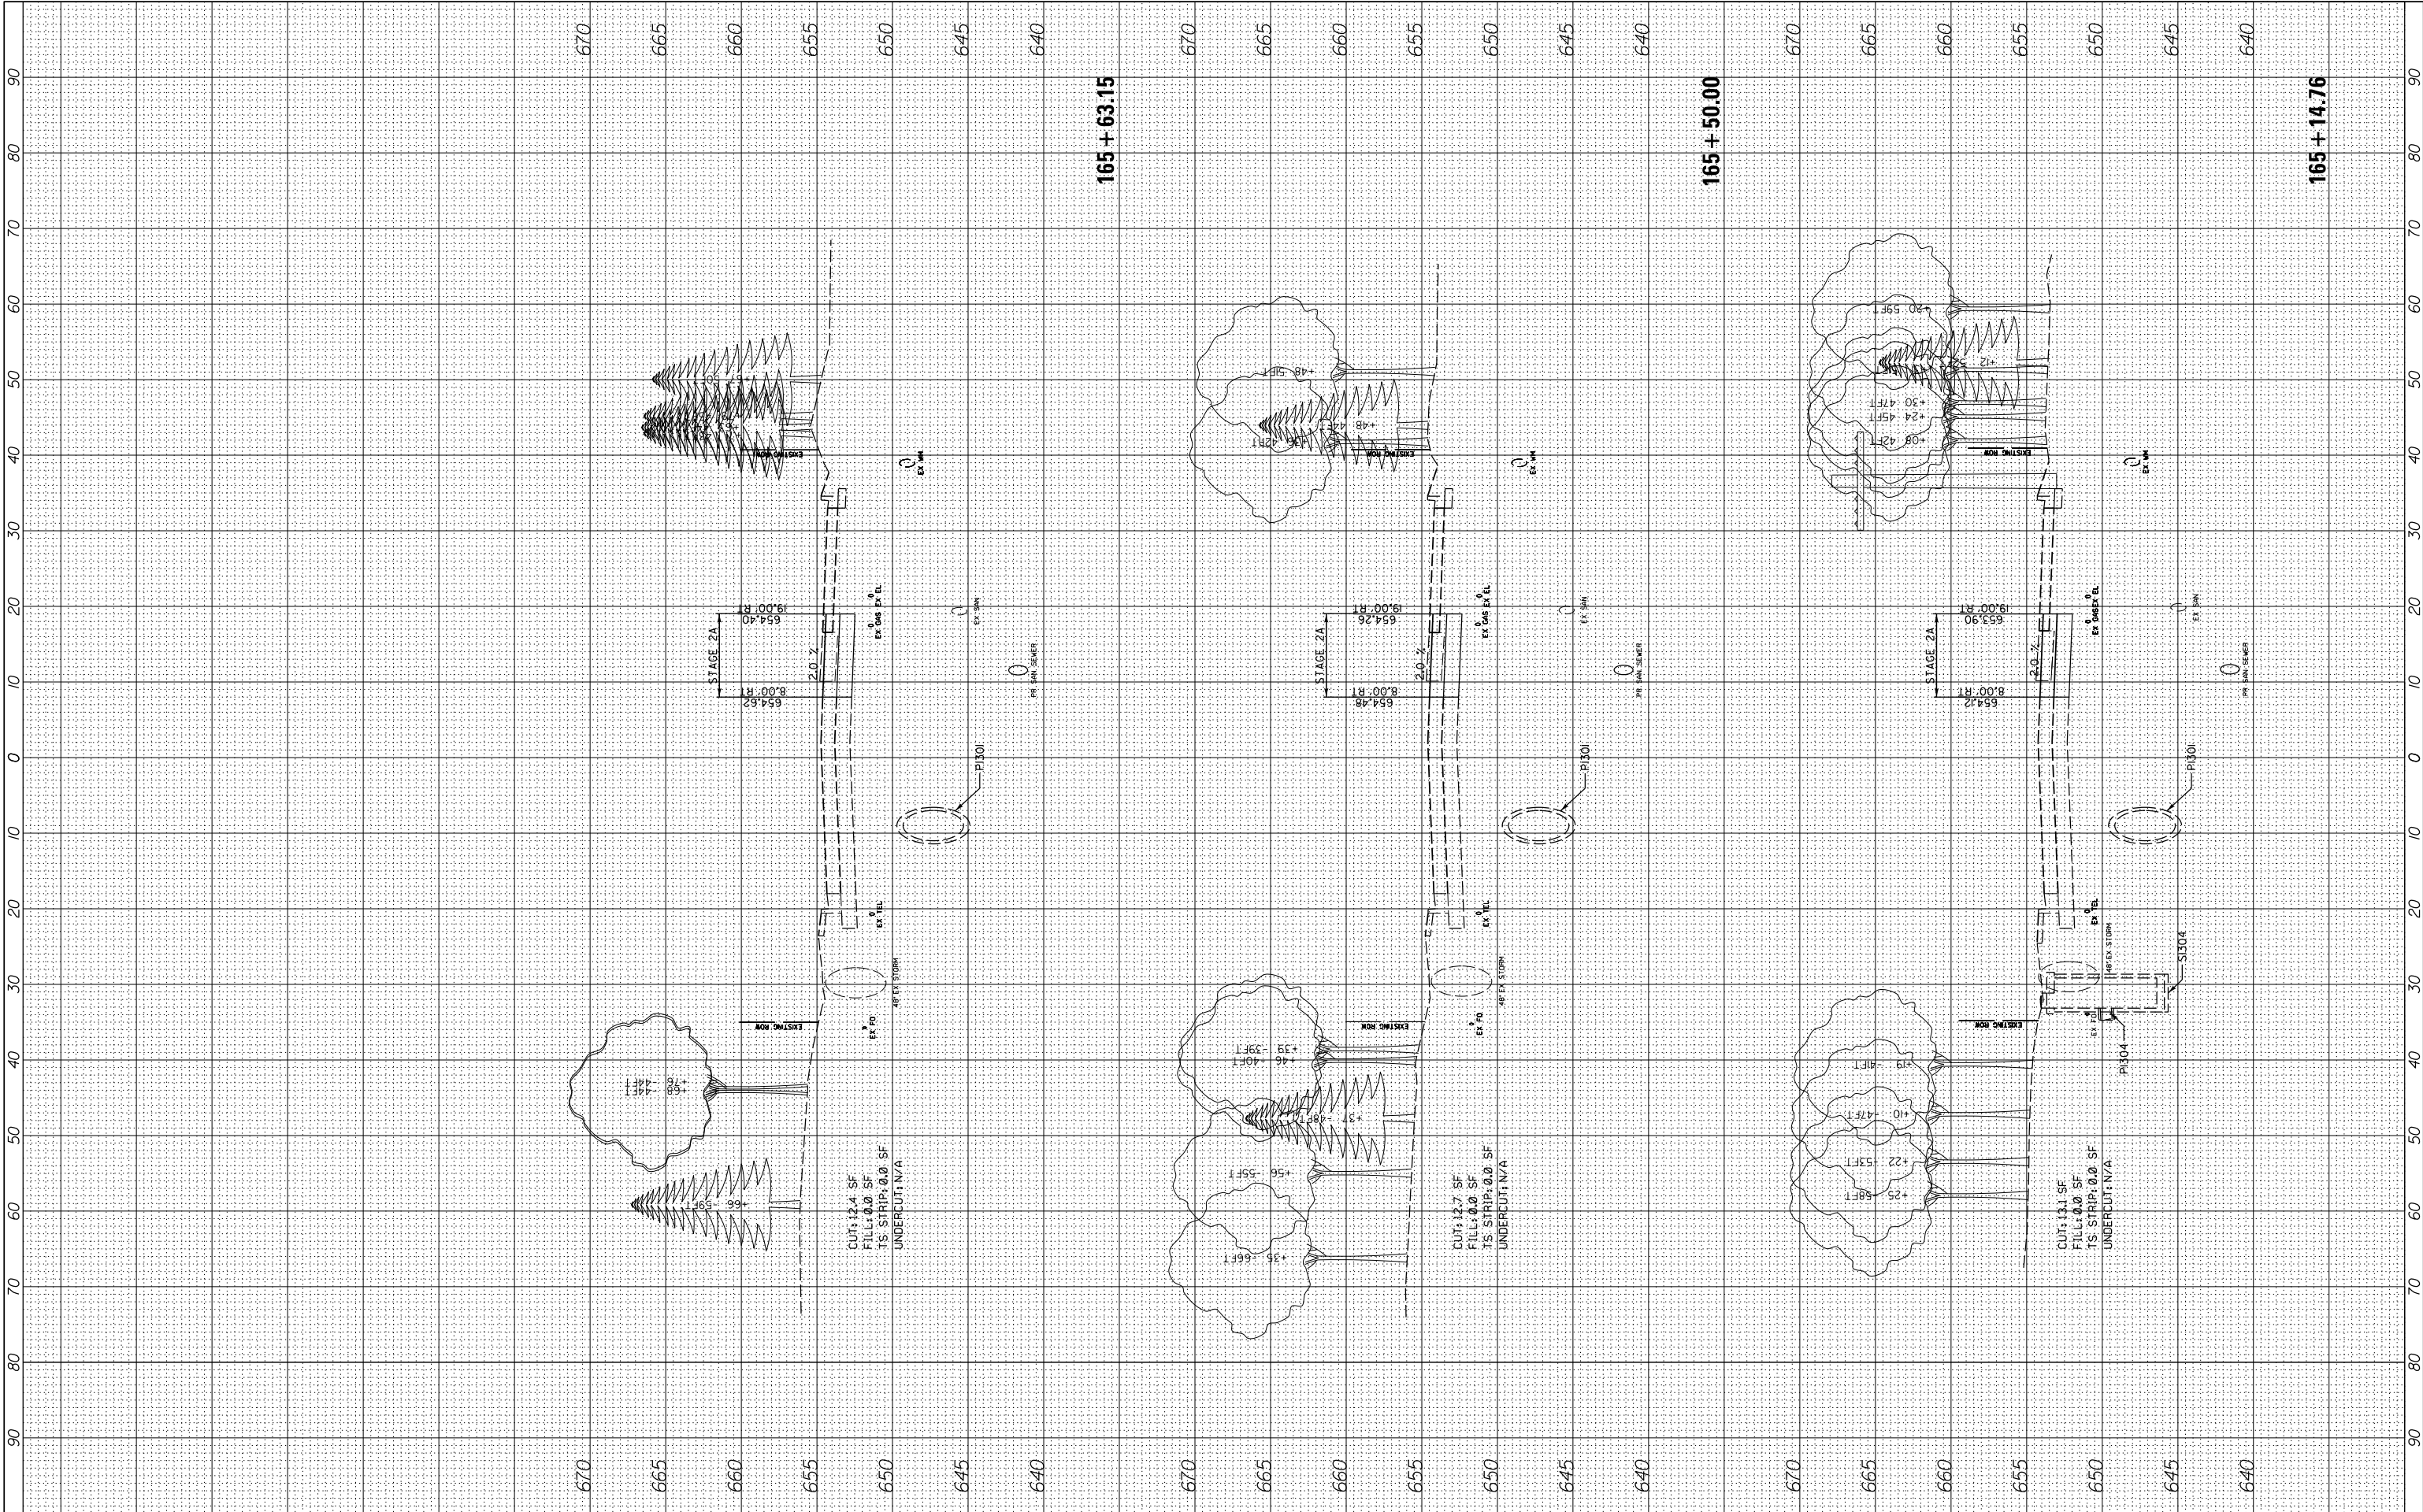

FILE NAME =	USER NAME = cward	DESIGNED -	REVISED -	STATE OF ILLINOIS DEPARTMENT OF TRANSPORTATION	DEERFIELD ROAD RECONSTRUCTION MOT CROSS SECTIONS YEAR 2 STAGE 2A				F.A. RTE.	SECTION	COUNTY	TOTAL SHEETS	SHEET NO.
N:\CDDOT\190304.0003A\Civil\XS-MOT-Year2-Stage2a-190304.0003.SHT		DRAWN -	REVISED -		I257	I5-00038-07-WR	LAKE	1090	986				
		PLOT SCALE = 10'	REVISED -		CONTRACT NO. 6IK62								
Default		PLOT DATE = 8/14/2026	REVISED -		SCALE:	SHEET	OF	SHEETS	STA. 165+14.76	TO STA.165+63.15			
										ILLINOIS		FED. AID PROJECT	

FINAL SURVEY	SURVEYED PLOTTED NOTE BOOK	BY	DATE


ORIGINAL SURVEY	SURVEYED PLOTTED NOTE BOOK	BY	DATE

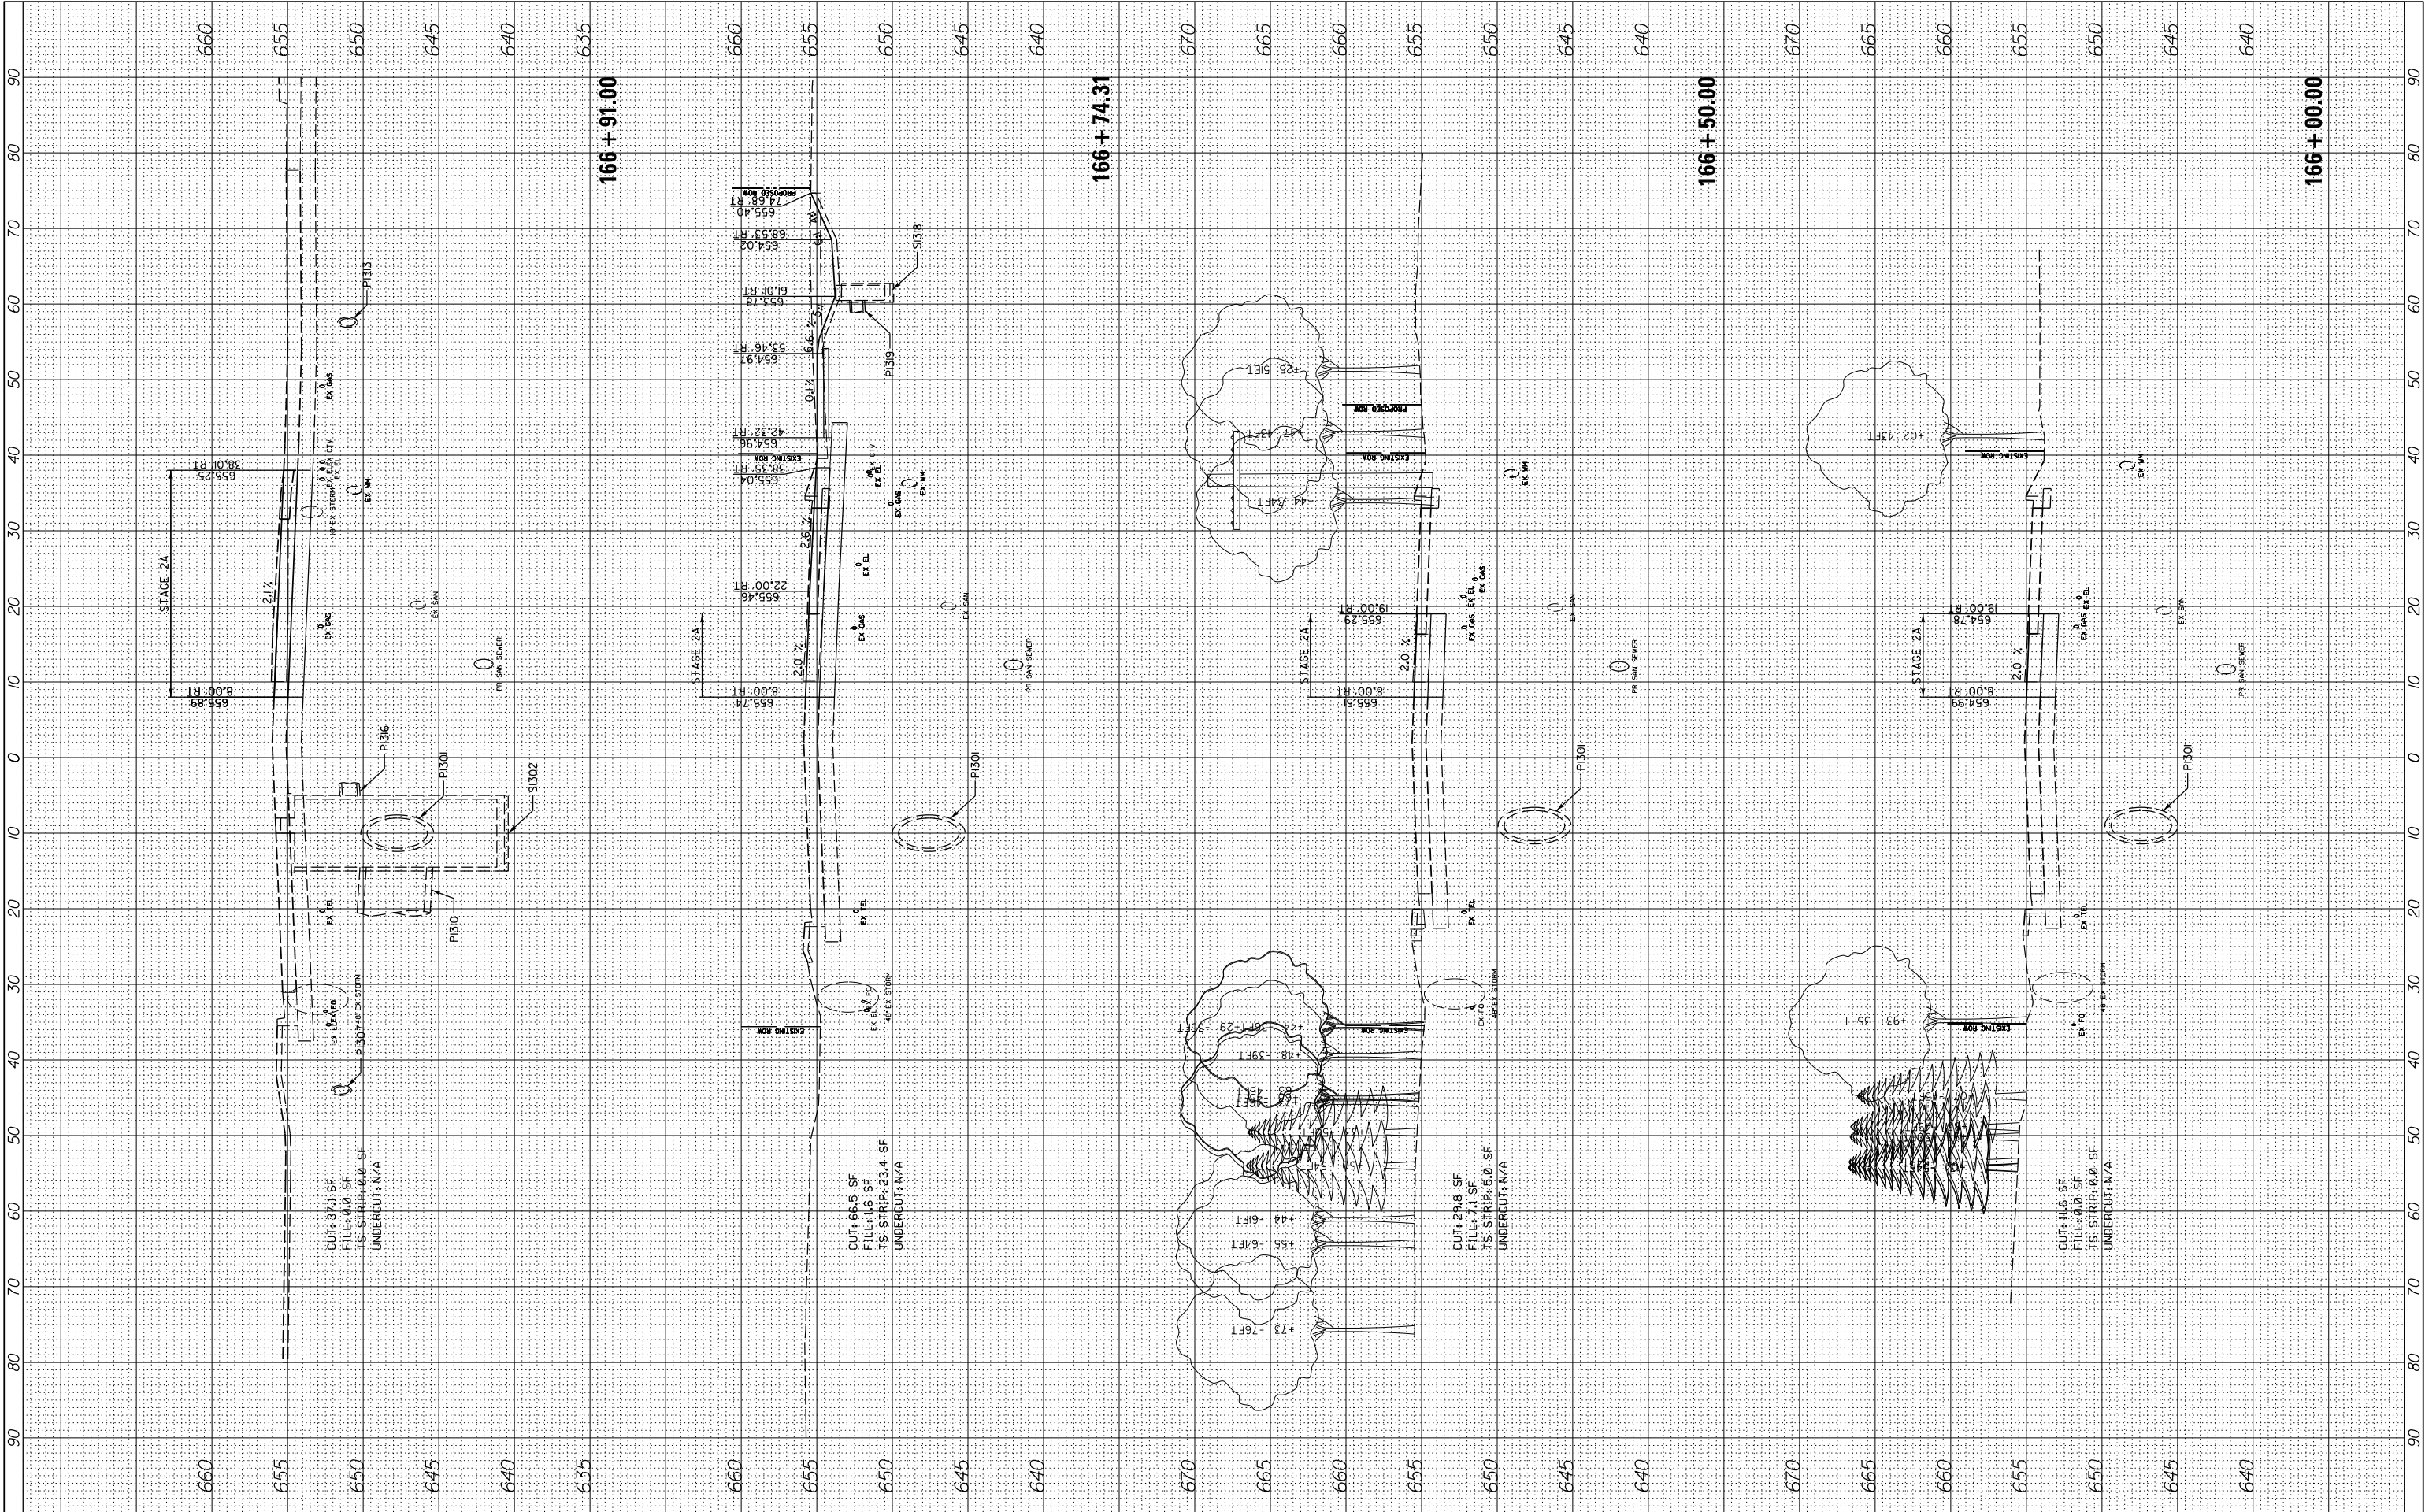

FILE NAME =	USER NAME = cward	DESIGNED -	REVISED -	STATE OF ILLINOIS DEPARTMENT OF TRANSPORTATION	DEERFIELD ROAD RECONSTRUCTION MOT CROSS SECTIONS YEAR 2 STAGE 2A				F.A. RTE.	SECTION	COUNTY	TOTAL SHEETS	SHEET NO.
N:\CDDOT\190304.0003A\Civil\XS-MOT-Year2-Stage2a-190304.0003.SHT		DRAWN -	REVISED -		I257	15-00038-07-WR	LAKE	1090	987				
	PLOT SCALE = 10'	CHECKED -	REVISED -		CONTRACT NO. 6IK62								
Default	PLOT DATE = 8/14/2026	DATE -	REVISED -		SCALE:	SHEET	OF	SHEETS	STA. 166+00.00	TO STA.166+91.00	ILLINOIS FED. AID PROJECT		

ORIGINAL SURVEY	SURVEYED	BY	DATE
NO.	NO.		
NOTE BOOK	PLOTTED		
AREAS	TEMPLATE		
CHECKED	AREAS		


ORIGINAL SURVEY	SURVEYED	BY	DATE
NO.	NO.		
NOTE BOOK	PLOTTED		
AREAS	TEMPLATE		
CHECKED	AREAS		

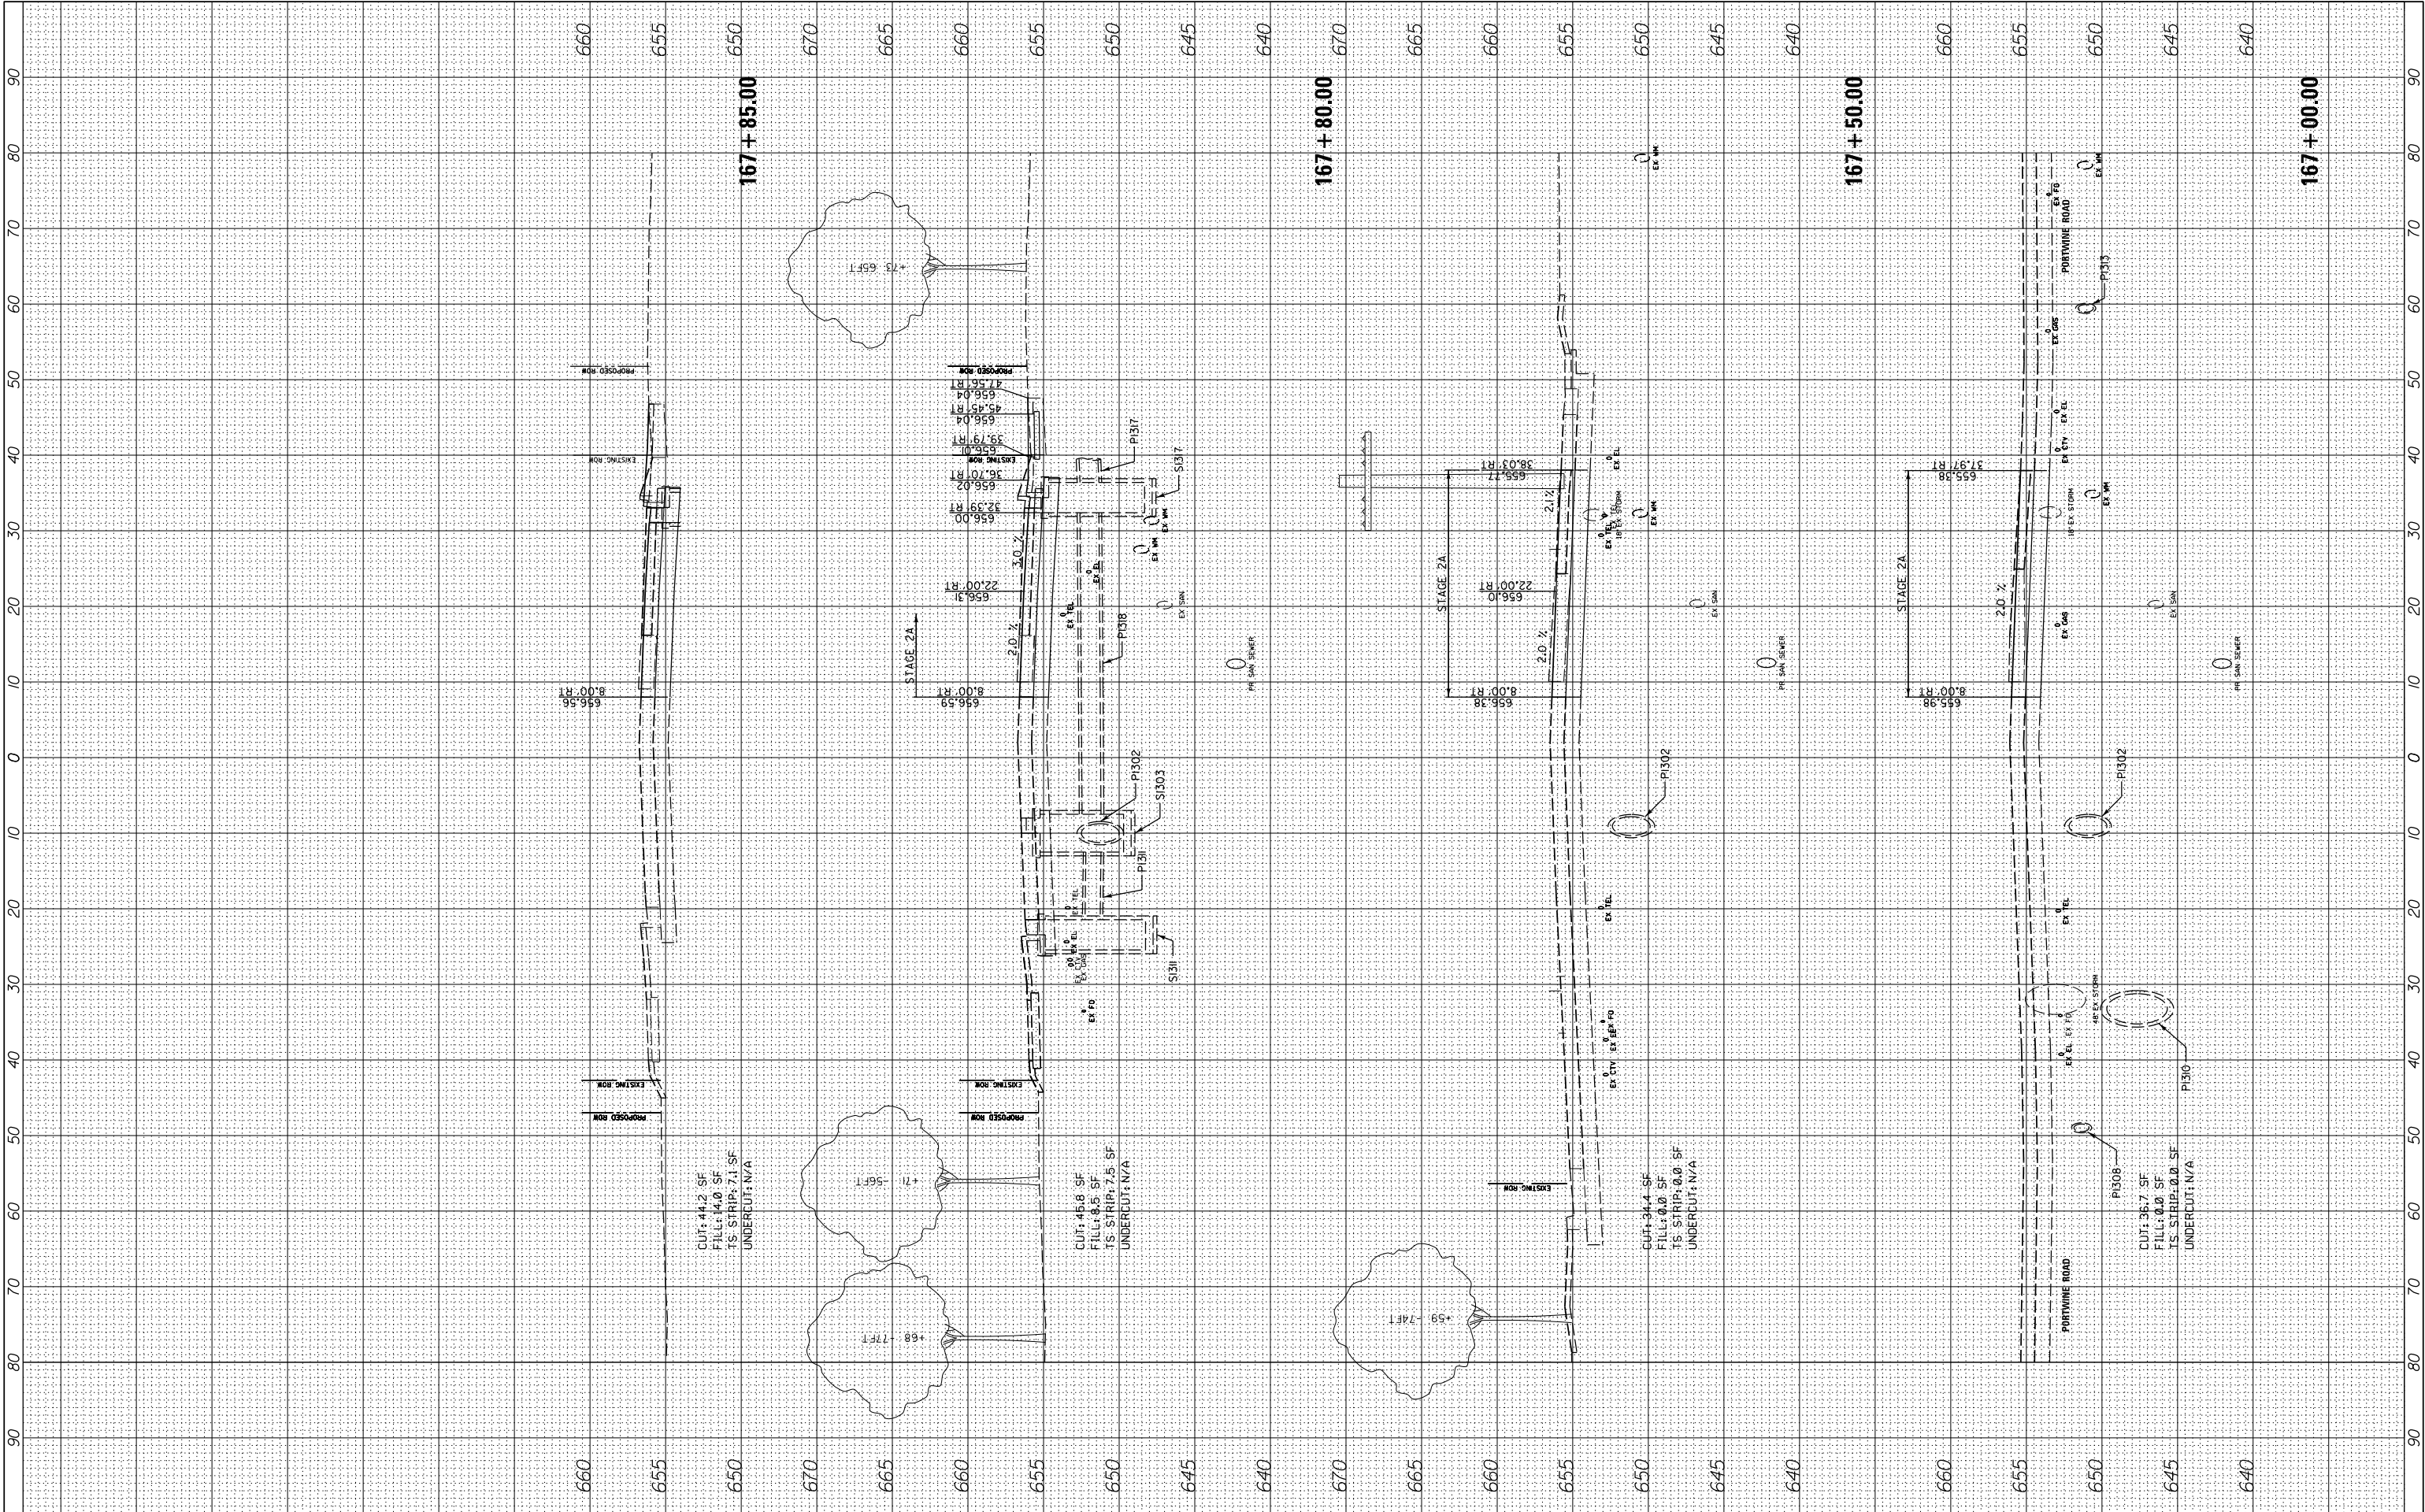

FILE NAME =	USER NAME = cward	DESIGNED -	REVISED -	STATE OF ILLINOIS DEPARTMENT OF TRANSPORTATION		DEERFIELD ROAD RECONSTRUCTION MOT CROSS SECTIONS YEAR 2 STAGE 2A		F.A. RTE.	SECTION	COUNTY	TOTAL SHEETS	SHEET NO.
N:\L\CDOT\190304.0003A\Civil\XS-MOT-Year2-Stage2a-190304.0003.SHT	2a-190304.0003.SHT	DRAWN -	REVISED -					I257	I5-00038-07-WR	LAKE	1090	988
Default	PLOT SCALE = 10'	CHECKED -	REVISED -					CONTRACT NO. 6IK62				
	PLOT DATE = 8/14/2026	DATE -	REVISED -					ILLINOIS FED. AID PROJECT				
				SCALE:		SHEET OF SHEETS		STA. 167+00.00 TO STA. 167+85.00				

FINAL SURVEY NOTE BOOK NO.	SURVEYED PLOTTED TEMPLATE AREAS CHECKED	BY	DATE

ORIGINAL SURVEY NOTE BOOK NO.	SURVEYED PLOTTED TEMPLATE AREAS CHECKED	BY	DATE

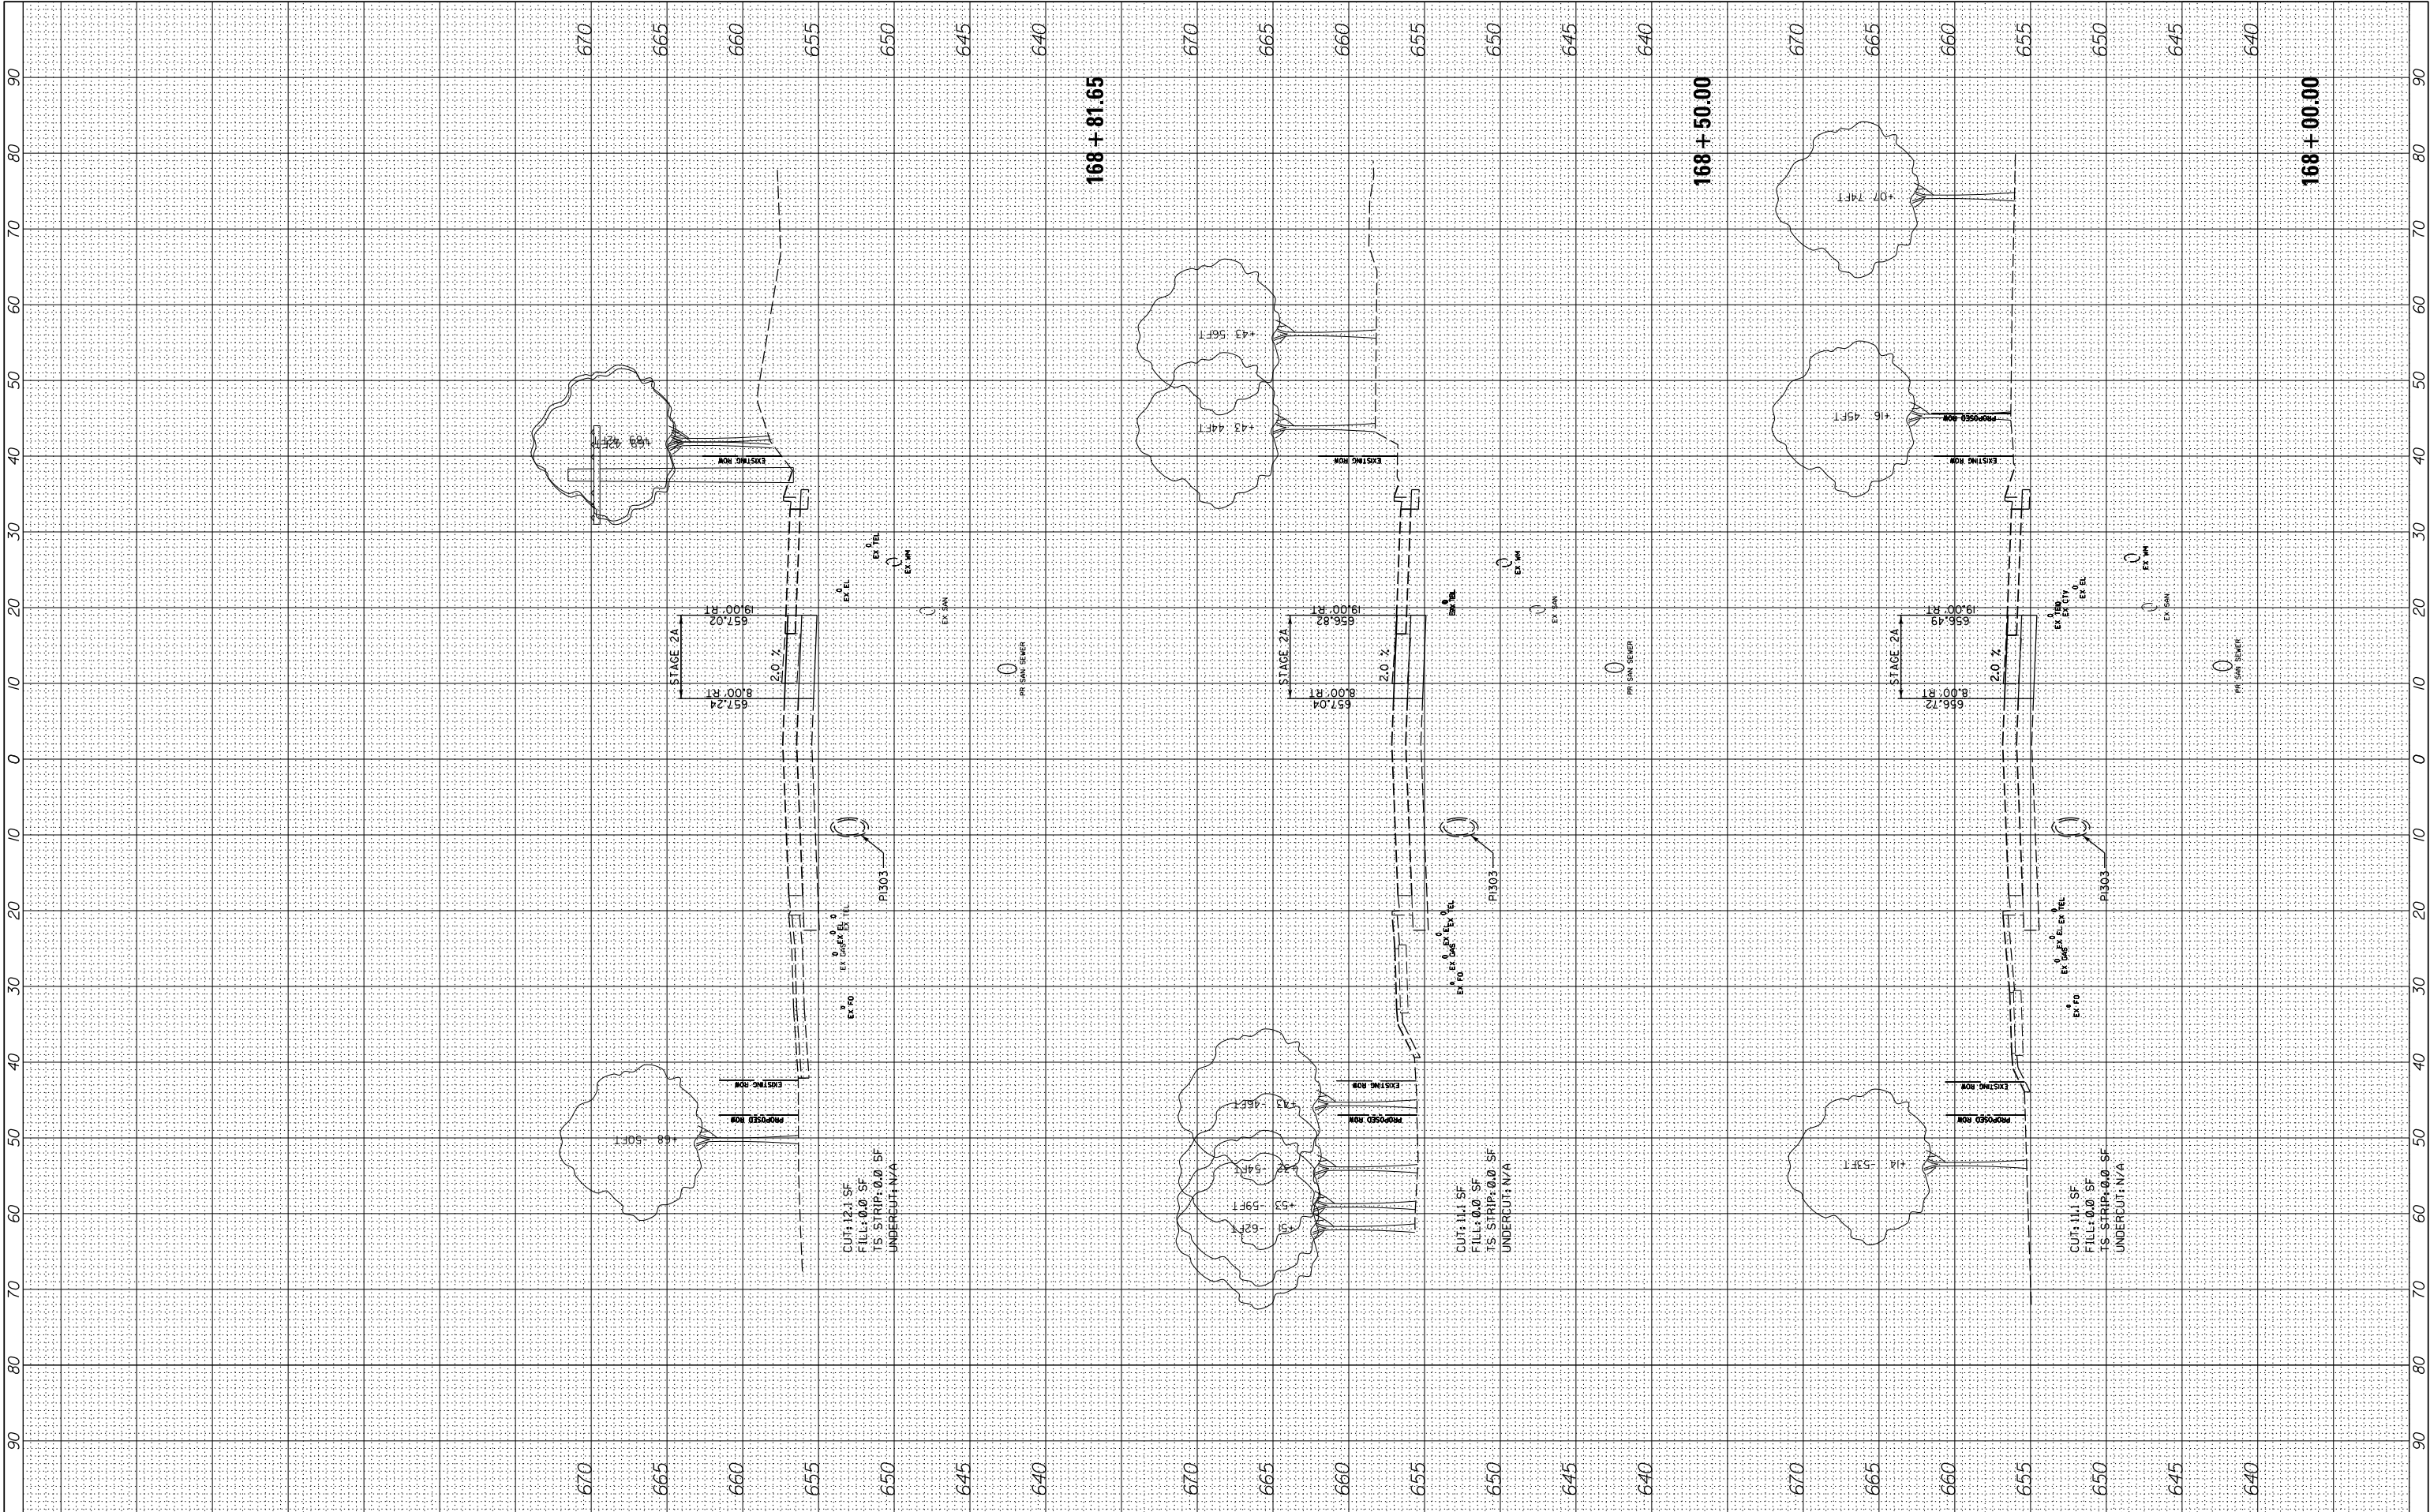

FILE NAME =	USER NAME = cward	DESIGNED -	REVISED -
N:\L\CDOT\190304.0003A\Civil\XS-MOT-Year2-Stage2a-190304.0003.SHT		DRAWN -	REVISED -
	PLOT SCALE = 10'	CHECKED -	REVISED -
Default	PLOT DATE = 8/14/2026	DATE -	REVISED -


STATE OF ILLINOIS
DEPARTMENT OF TRANSPORTATION

DEERFIELD ROAD RECONSTRUCTION MOT CROSS SECTIONS YEAR 2 STAGE 2A			
SCALE:	SHEET	OF	SHEETS
STA. 168+00.00		TO STA. 168+81.65	

F.A. RTE.	SECTION	COUNTY	TOTAL SHEETS	SHEET NO.
I257	I5-00038-07-WR	LAKE	1090	989
CONTRACT NO. 6IK62				
ILLINOIS FED. AID PROJECT				

FINAL SURVEY	SURVEYED PLOTTED NOTE BOOK	BY	DATE
NO.	AREAS CHECKED		


ORIGINAL SURVEY	SURVEYED PLOTTED NOTE BOOK	BY	DATE
NO.	AREAS CHECKED		

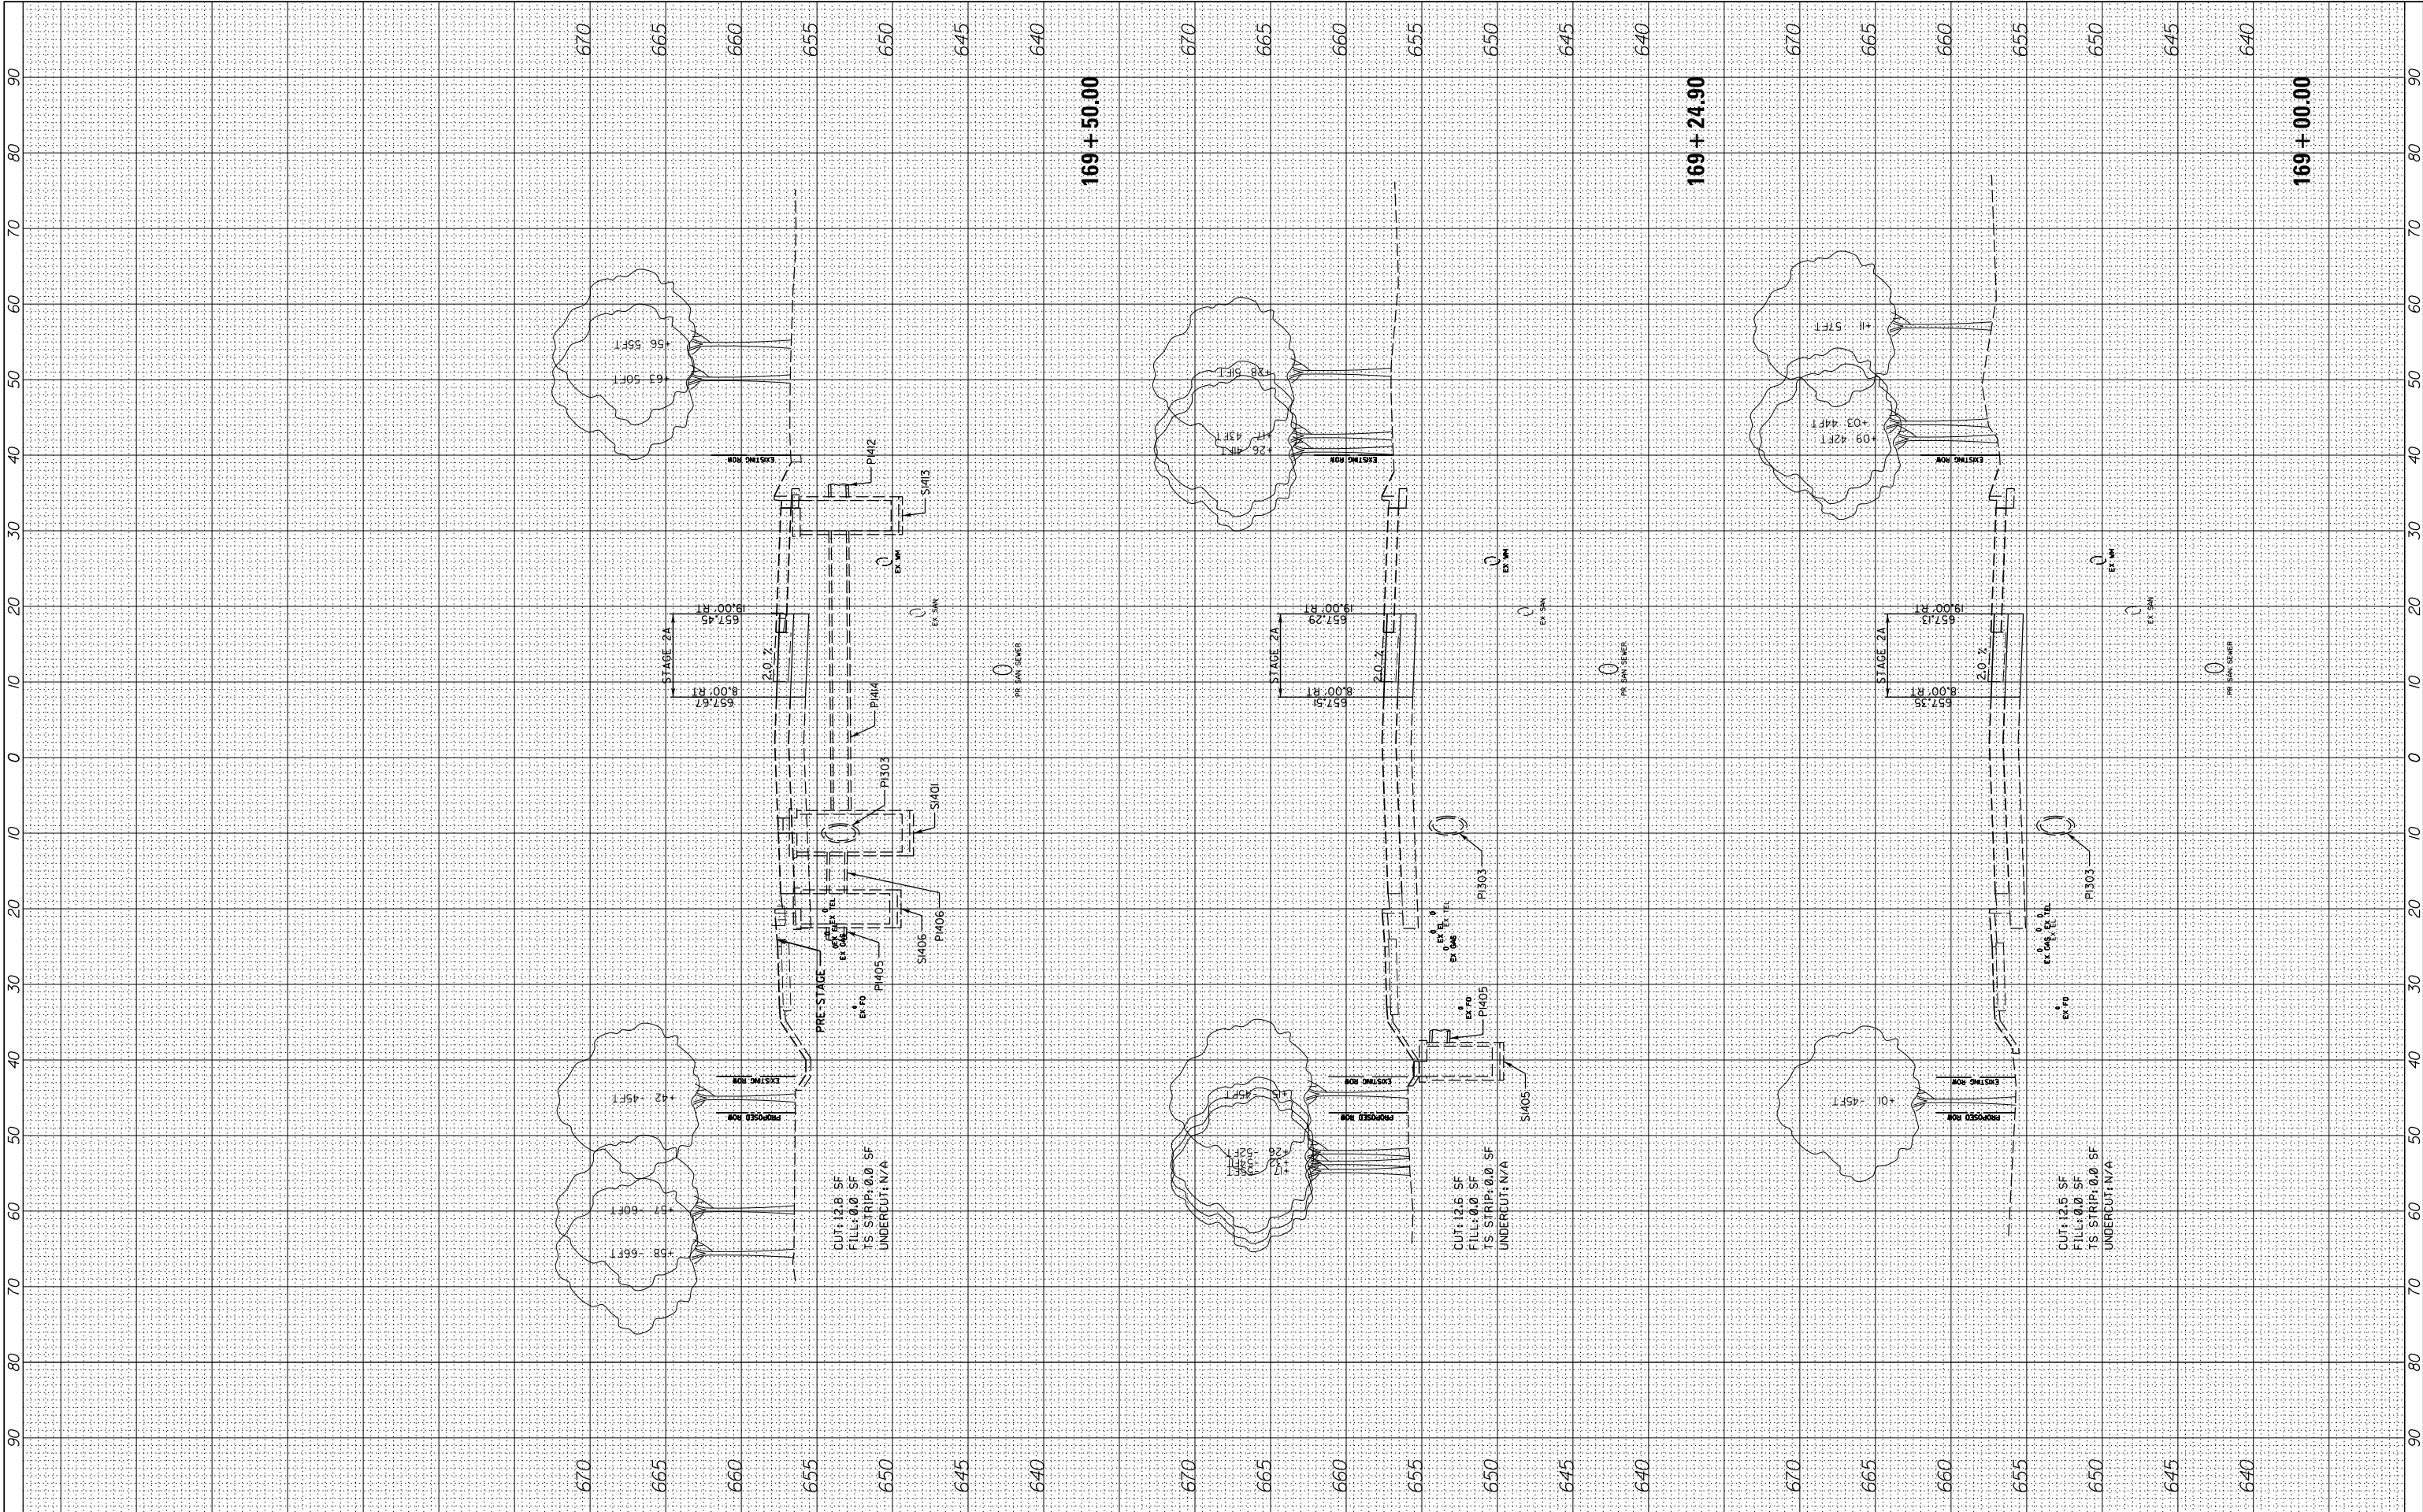

FILE NAME =	USER NAME = cword	DESIGNED -	REVISED -	STATE OF ILLINOIS DEPARTMENT OF TRANSPORTATION	DEERFIELD ROAD RECONSTRUCTION MOT CROSS SECTIONS YEAR 2 STAGE 2A					F.A. RTE.	SECTION	COUNTY	TOTAL SHEETS	SHEET NO.
N:\L\DOT\190304.0003A\Civil\XS-MOT-Year2-Stage2a-190304.0003.SHT		DRAWN -	REVISED -		I257	I5-00038-07-WR	LAKE	1090	990					
Default		CHECKED -	REVISED -		CONTRACT NO. 6IK62									
	PLOT DATE = 8/14/2026	DATE -	REVISED -		SCALE:	SHEET	OF	SHEETS	STA. 169+00.00	TO STA.169+50.00	ILLINOIS FED. AID PROJECT			

FINAL SURVEY NO.	NO.	NOTE BOOK	SURVEYED PLOTTED TEMPLATE	BY	DATE

ORIGINAL SURVEY NO.	NO.	NOTE BOOK	SURVEYED PLOTTED TEMPLATE	BY	DATE

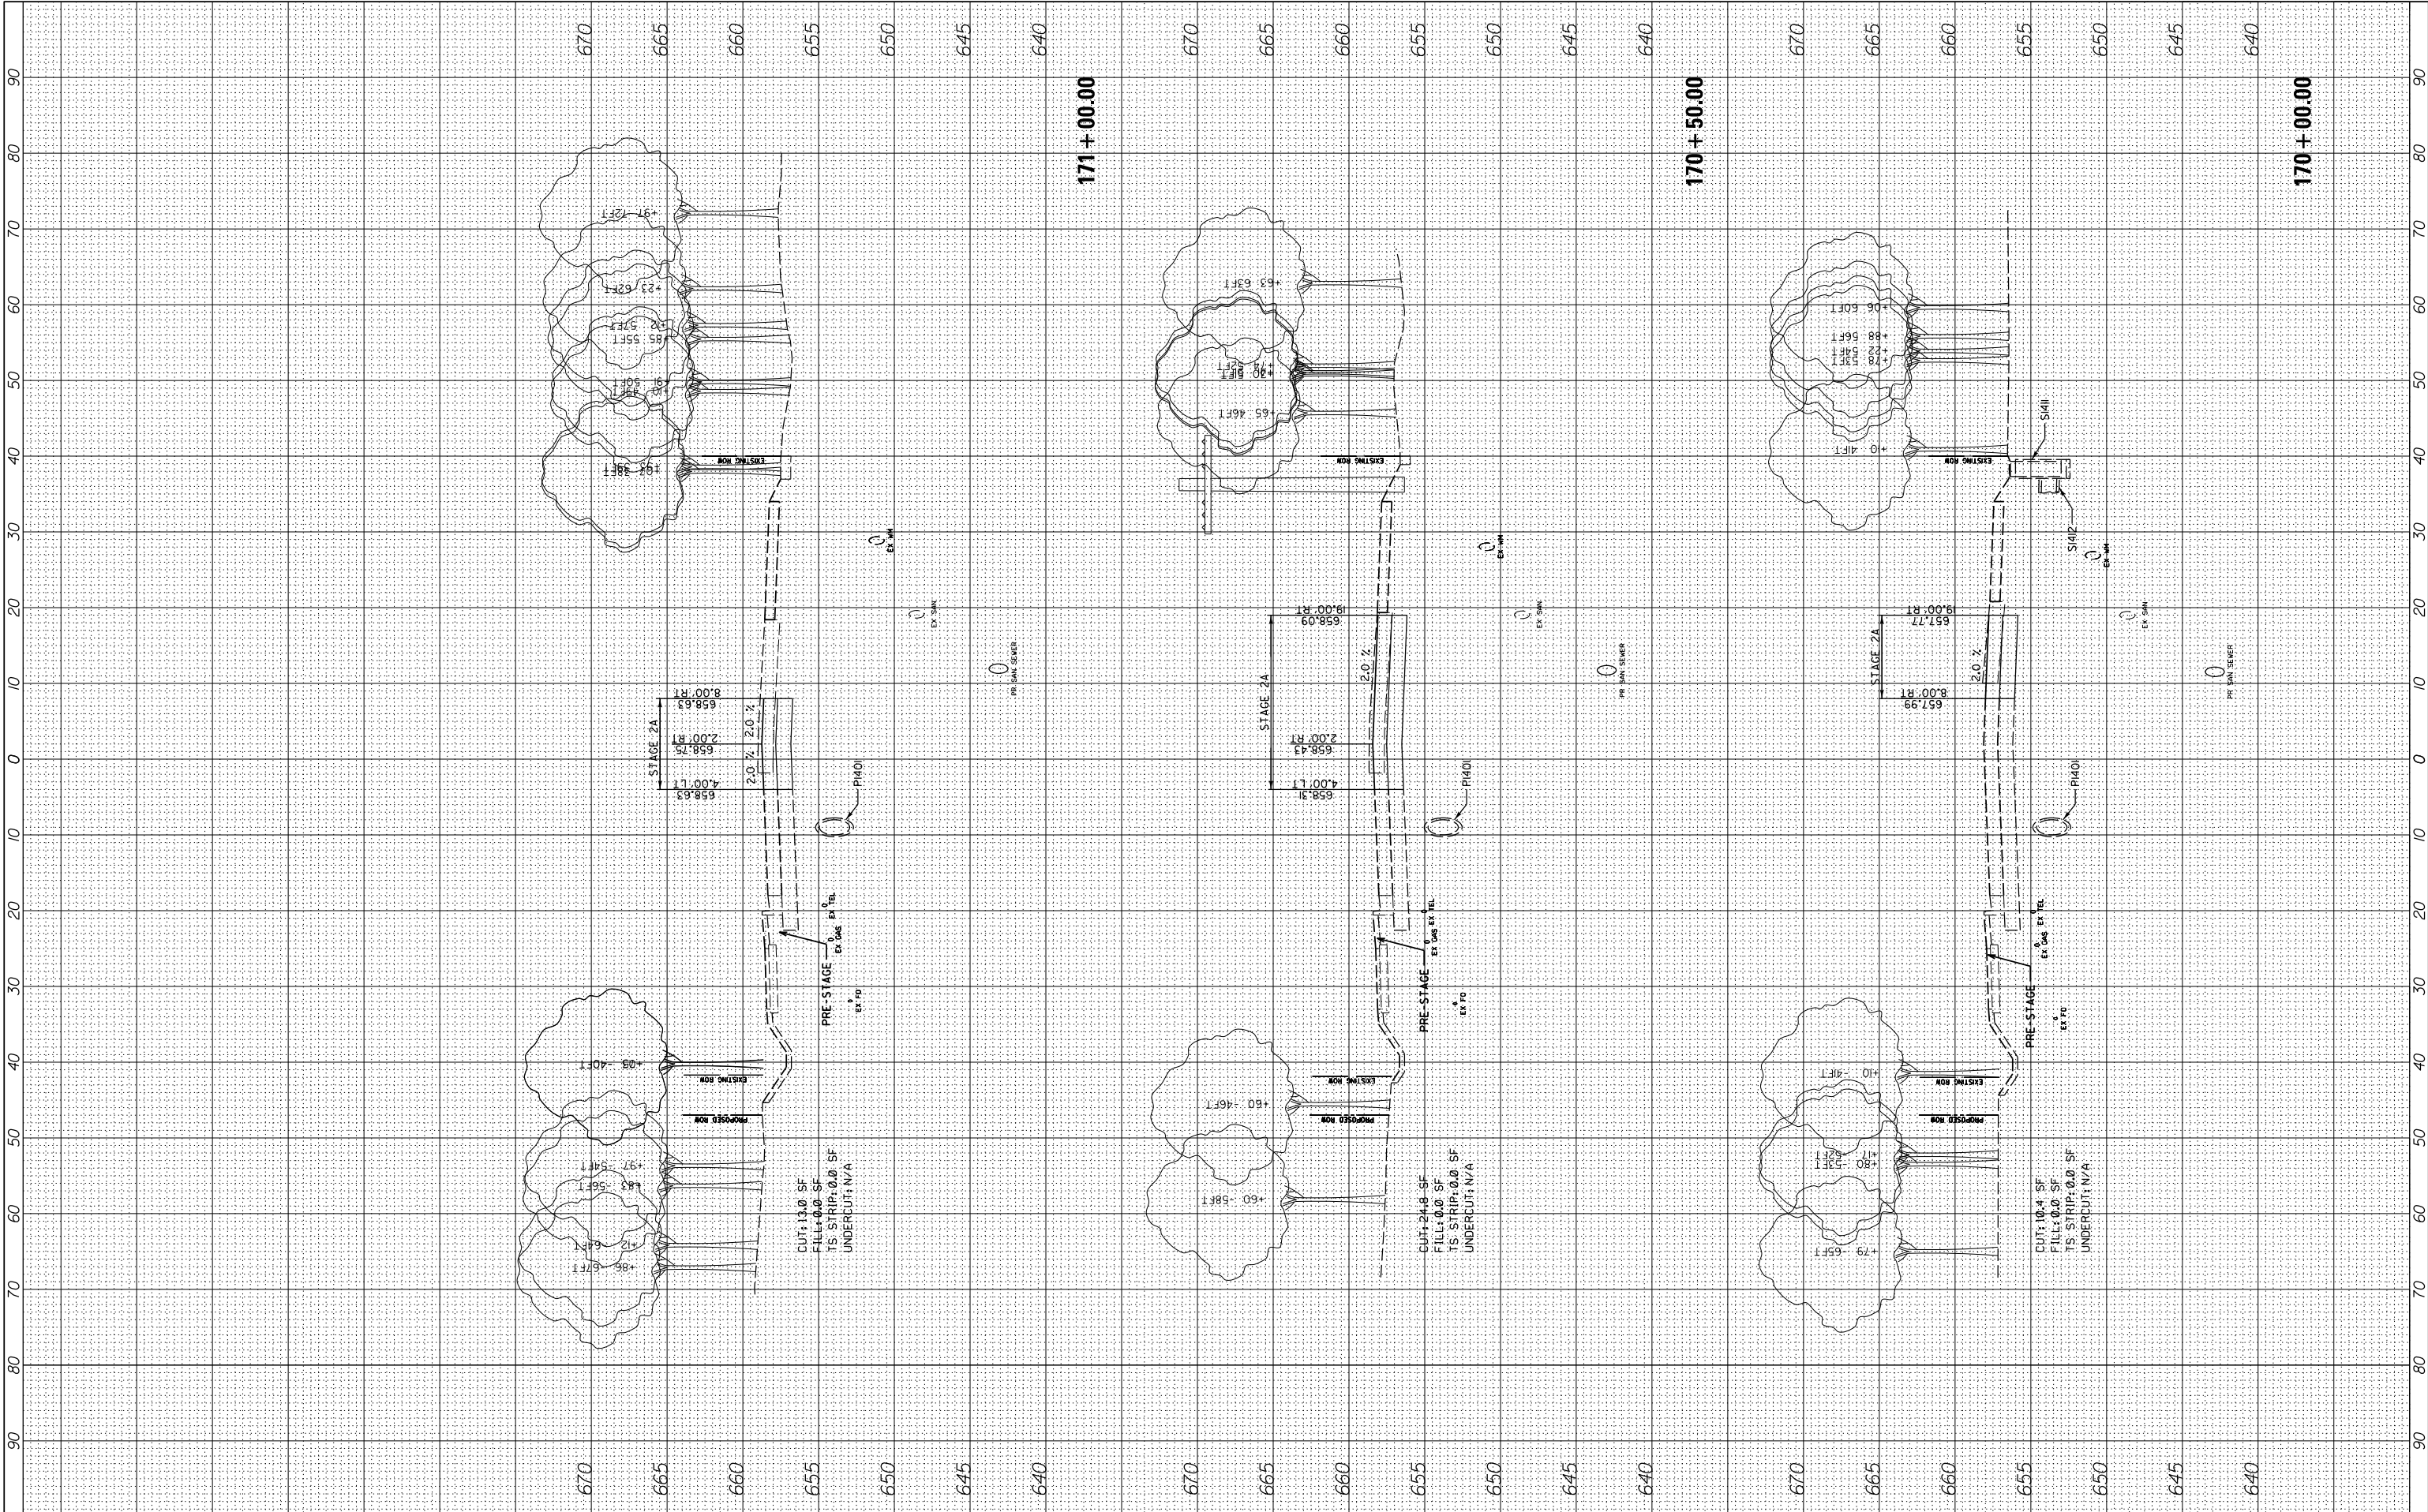

FILE NAME =	USER NAME = cward	DESIGNED -	REVISED -
N:\CDDOT\190304.0003A\Civil\XS-MOT-Year2-Stage2a-190304.0003.SHT		DRAWN -	REVISED -
	PLOT SCALE = 10'	CHECKED -	REVISED -
Default	PLOT DATE = 8/14/2026	DATE -	REVISED -


STATE OF ILLINOIS
DEPARTMENT OF TRANSPORTATION

DEERFIELD ROAD RECONSTRUCTION MOT CROSS SECTIONS YEAR 2 STAGE 2A			
SCALE:	SHEET	OF	SHEETS
STA. 170+00.00		TO STA. 171+00.00	

F.A. RTE.	SECTION	COUNTY	TOTAL SHEETS	SHEET NO.
I257	I5-00038-07-WR	LAKE	1090	991
CONTRACT NO. 6IK62				
ILLINOIS FED. AID PROJECT				

FINAL SURVEY NO.	SURVEYED PLOTTED NOTE BOOK AREAS CHECKED	BY	DATE


ORIGINAL SURVEY NO.	SURVEYED PLOTTED NOTE BOOK AREAS CHECKED	BY	DATE

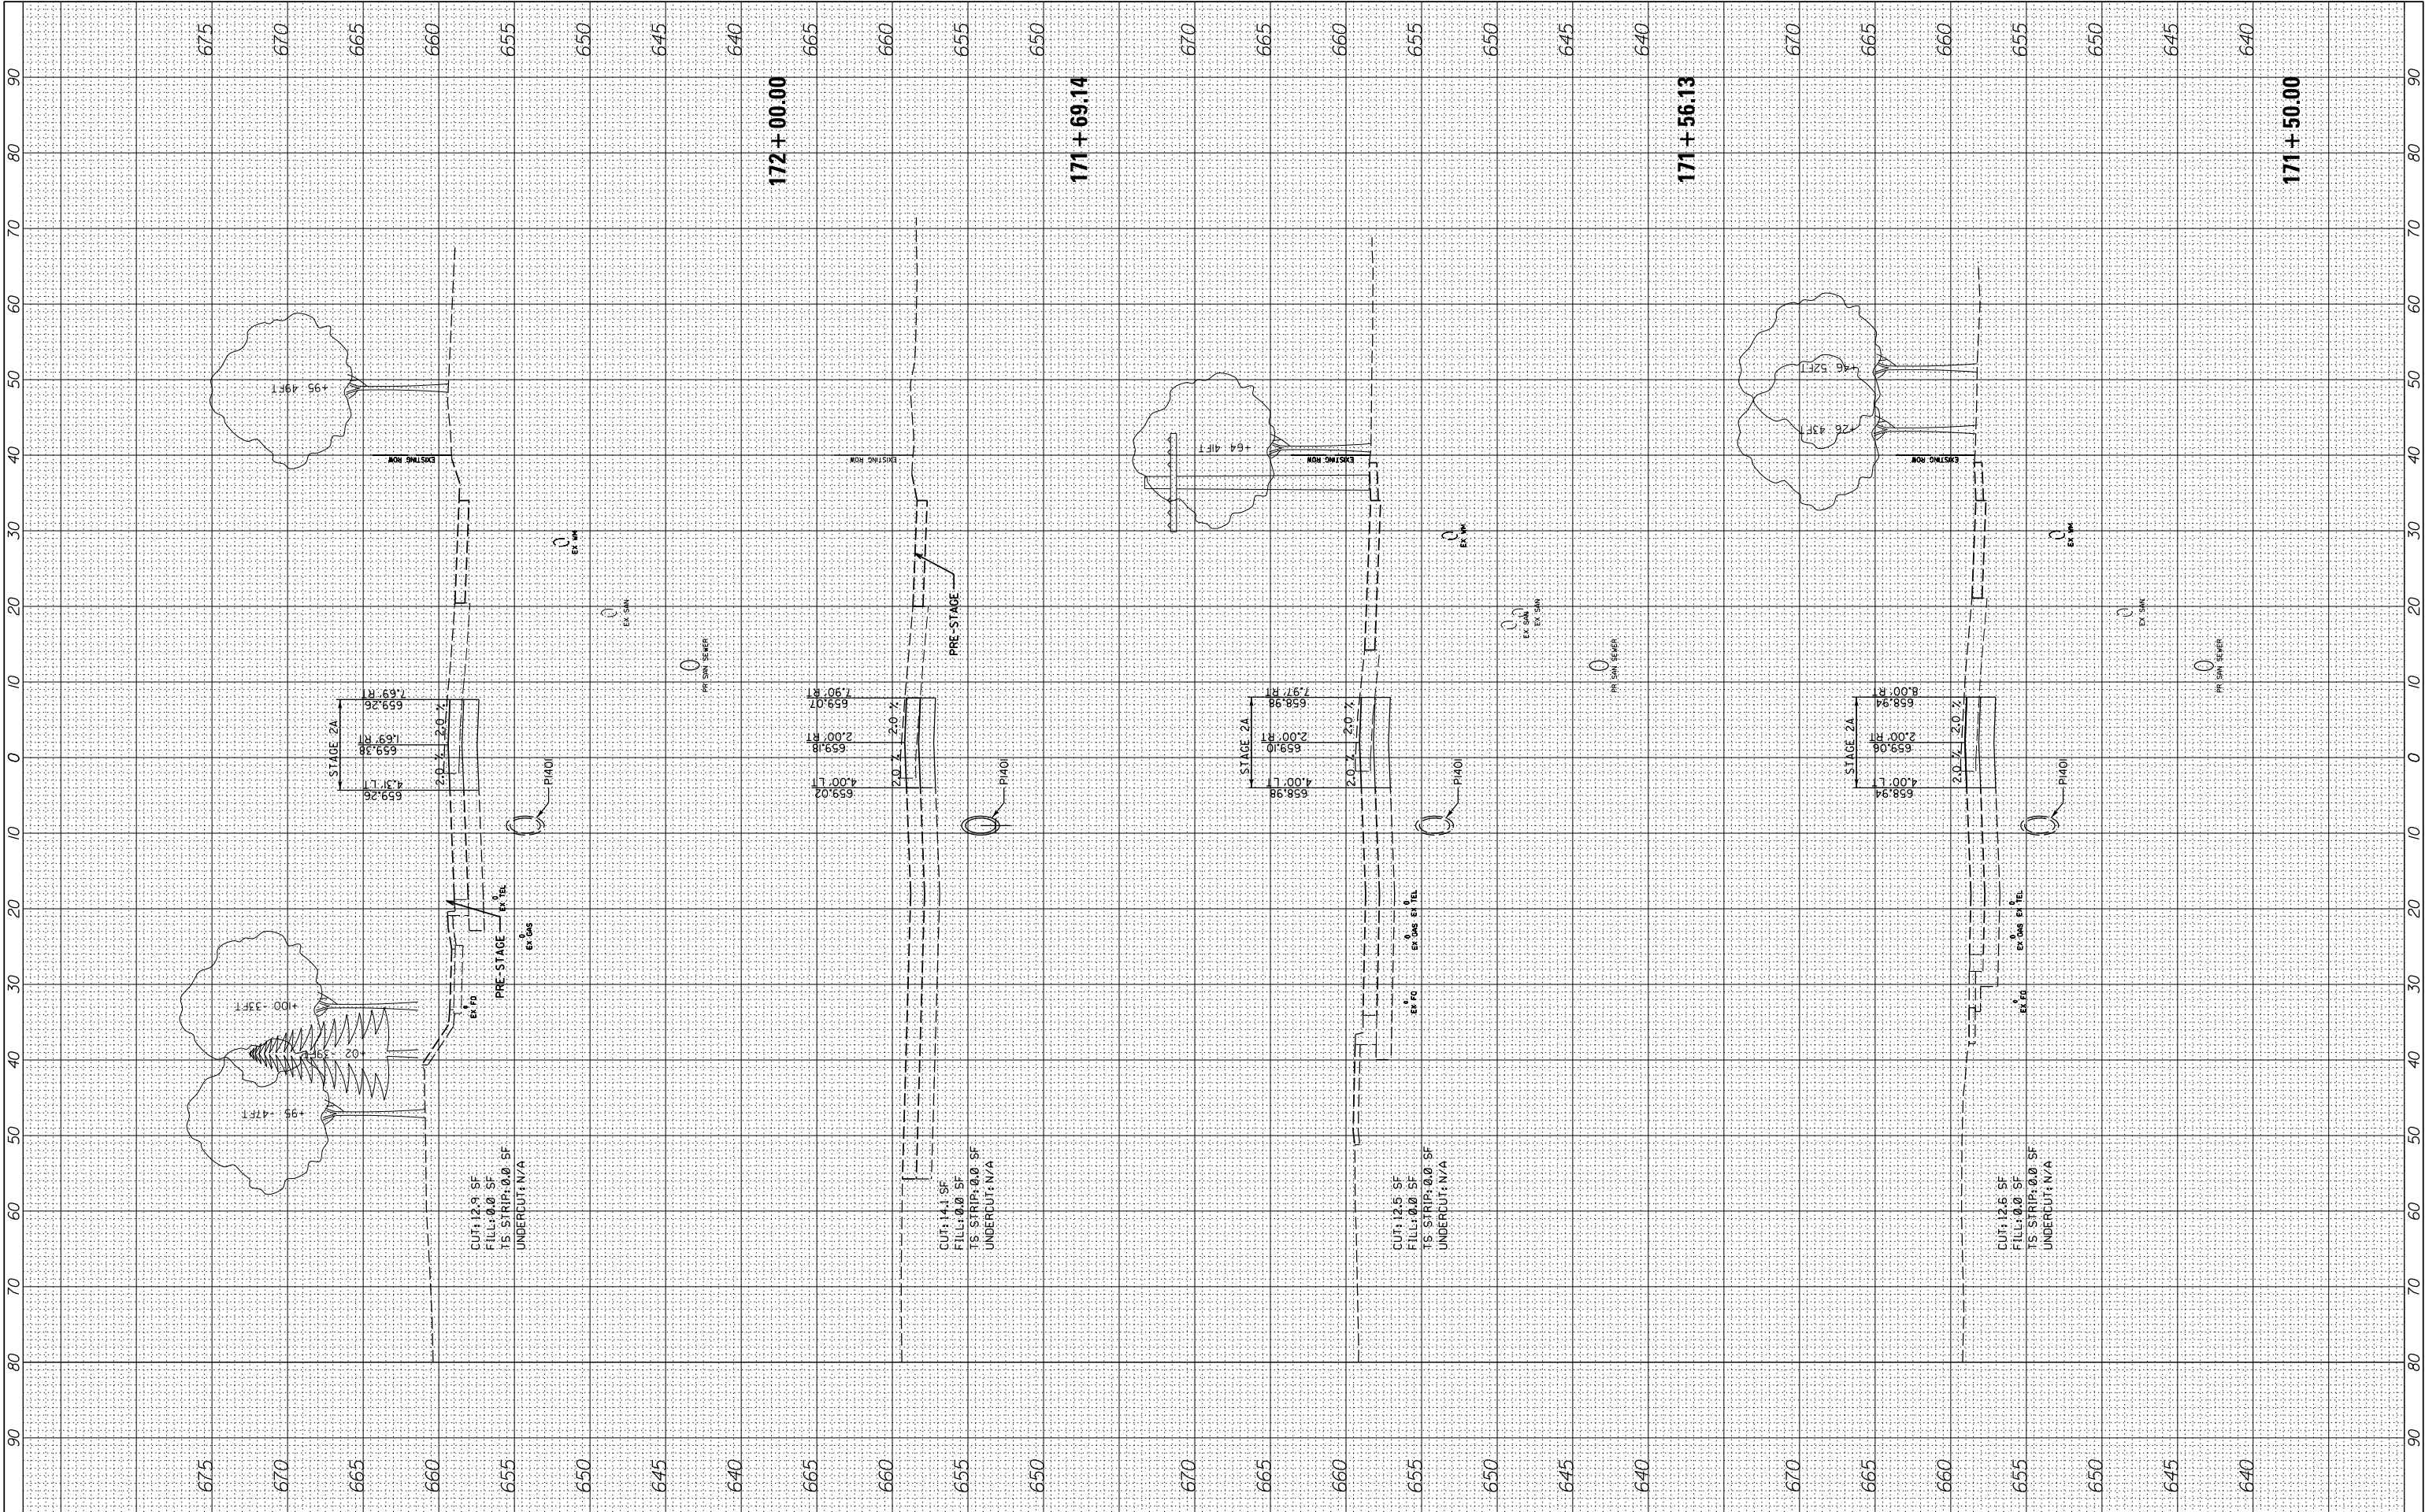

FILE NAME =	USER NAME = cward	DESIGNED -	REVISED -	STATE OF ILLINOIS DEPARTMENT OF TRANSPORTATION	DEERFIELD ROAD RECONSTRUCTION MOT CROSS SECTIONS YEAR 2 STAGE 2A				F.A. RTE.	SECTION	COUNTY	TOTAL SHEETS	SHEET NO.
N:\CDDOT\190304.0003A\Civil\XS-MOT-Year2-Stage2a-190304.0003.SHT		DRAWN -	REVISED -		1257	15-00038-07-WR	LAKE	1090	992				
	PLOT SCALE = 10'	CHECKED -	REVISED -		CONTRACT NO. 6IK62								
Default	PLOT DATE = 8/14/2026	DATE -	REVISED -		SCALE:	SHEET	OF	SHEETS	STA. 171+50.00	TO STA. 172+00.00	ILLINOIS FED. AID PROJECT		

FINAL SURVEY	SURVEYED PLOTTED NOTE BOOK	BY	DATE
NO.	AREAS CHECKED		


ORIGINAL SURVEY	SURVEYED PLOTTED NOTE BOOK	BY	DATE
NO.	AREAS CHECKED		

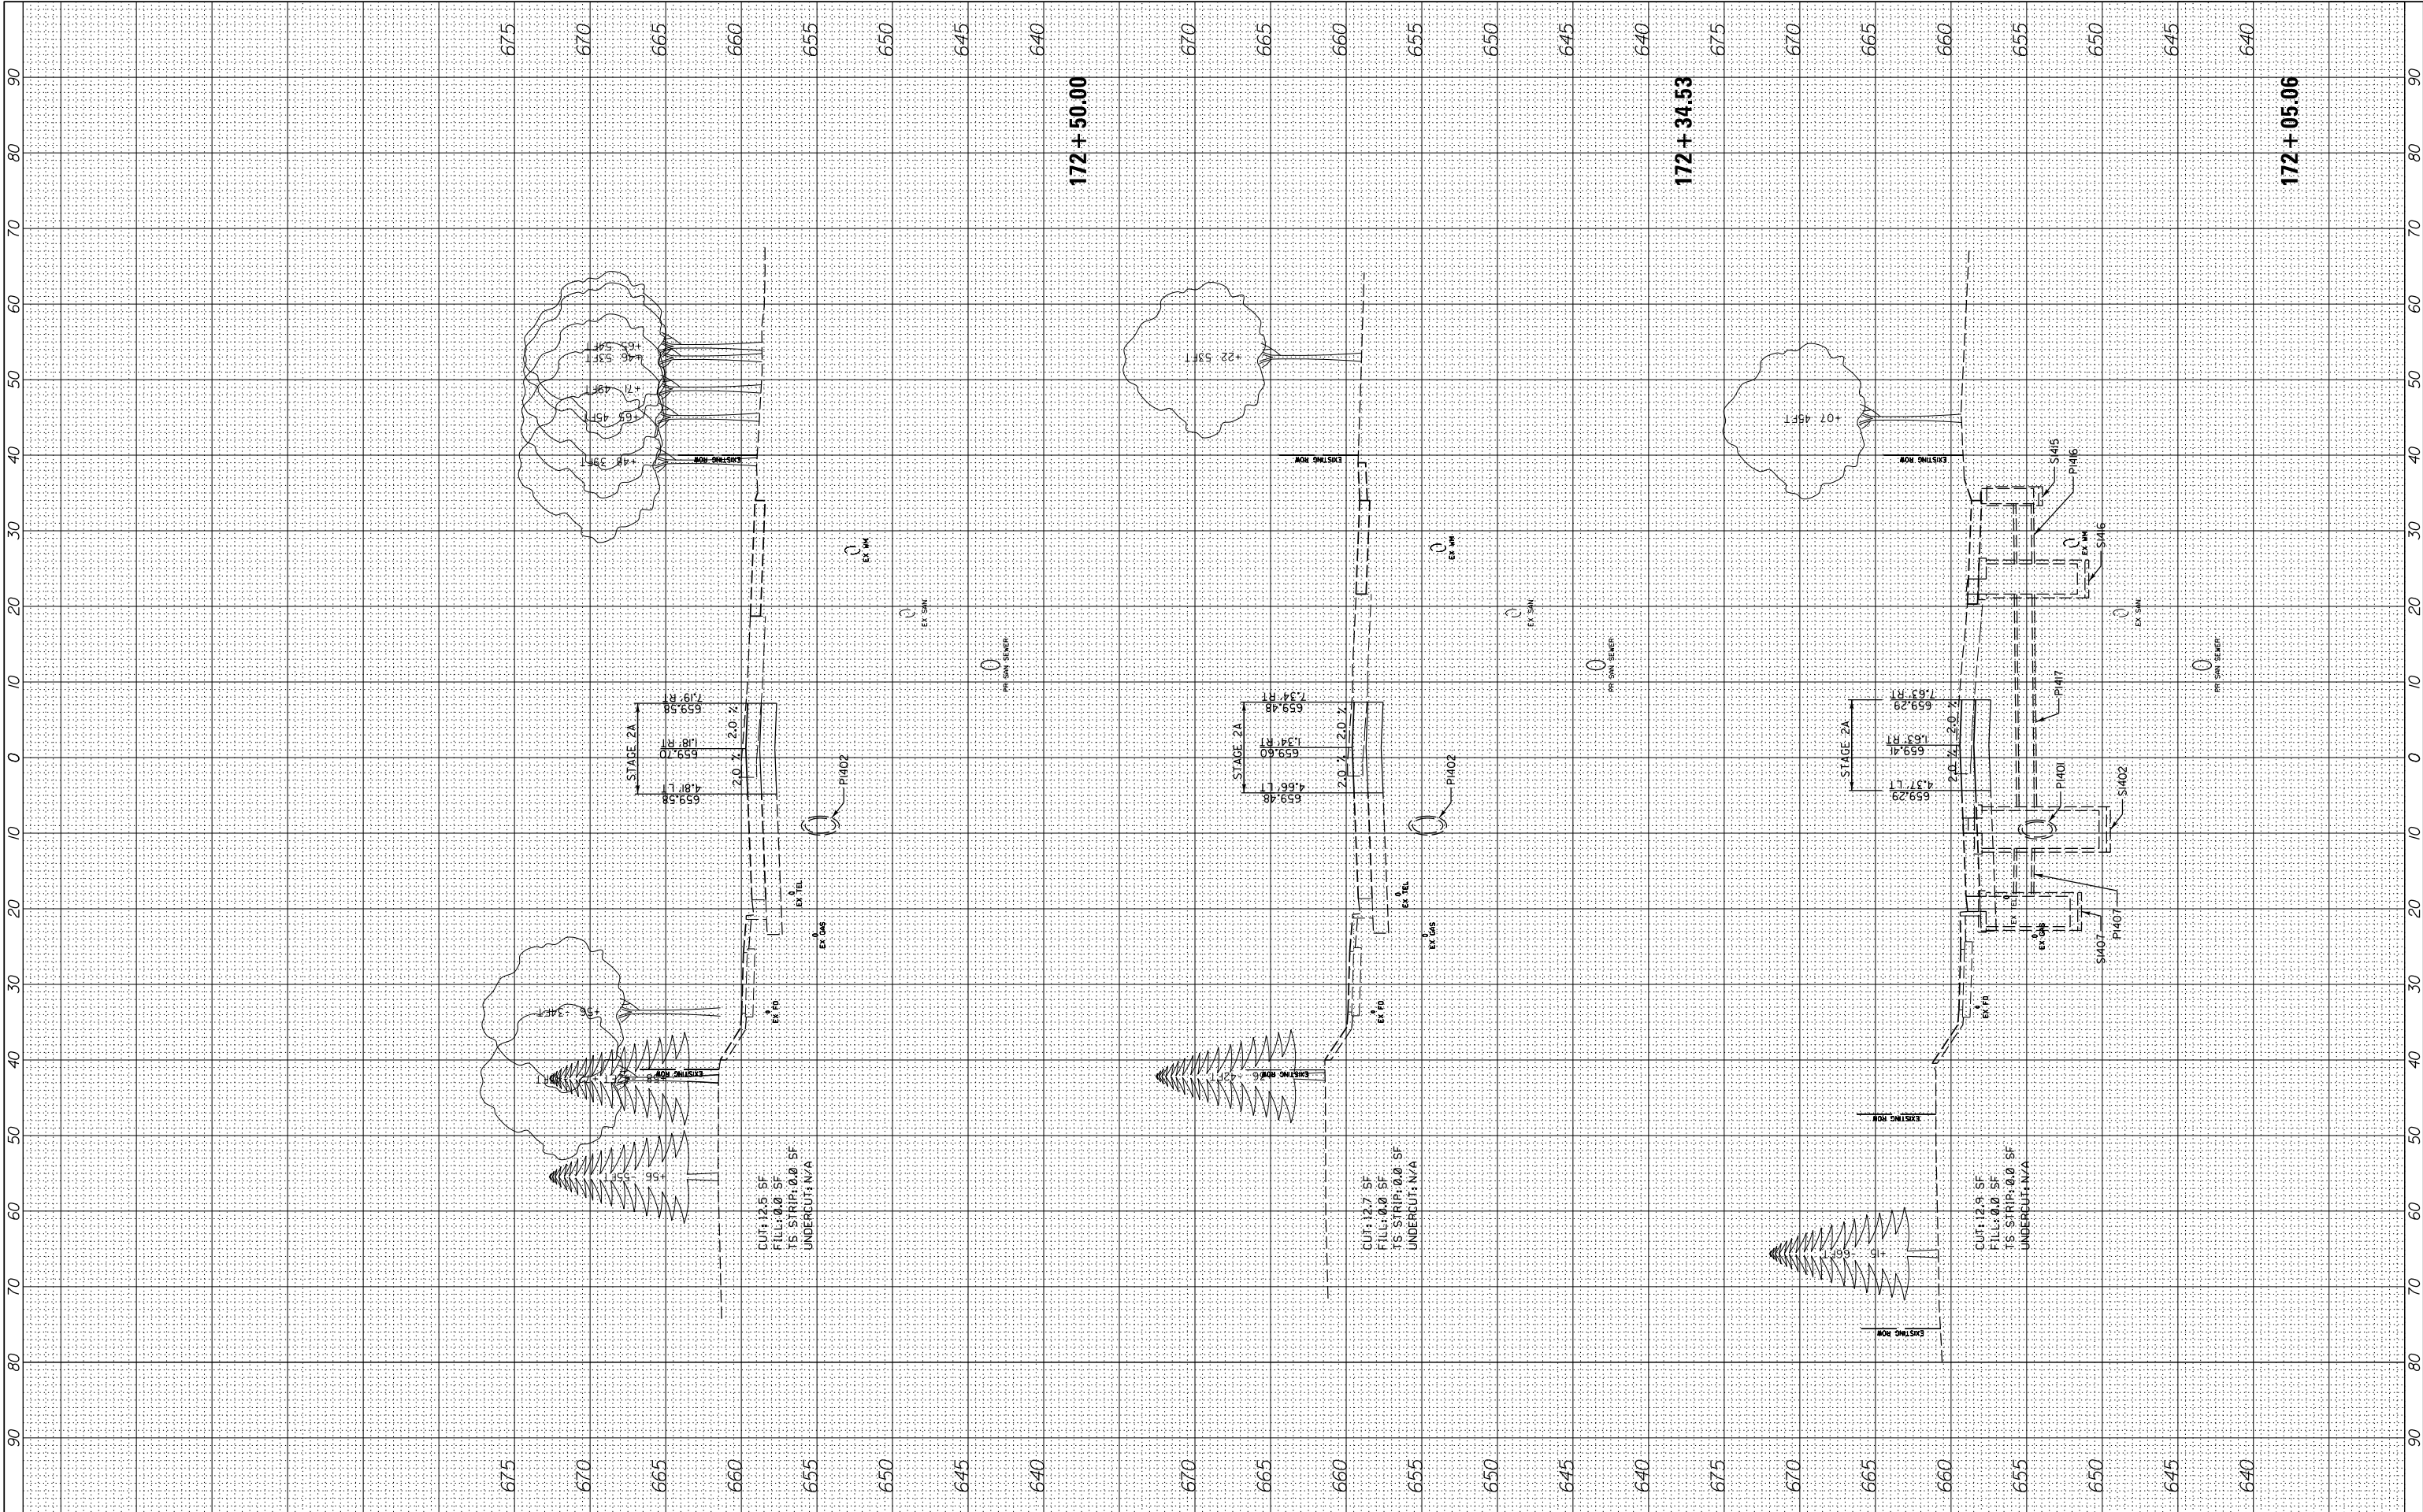

FILE NAME =	USER NAME = cward	DESIGNED -	REVISED -	STATE OF ILLINOIS DEPARTMENT OF TRANSPORTATION	DEERFIELD ROAD RECONSTRUCTION MOT CROSS SECTIONS YEAR 2 STAGE 2A	F.A. RTE.	SECTION	COUNTY	TOTAL SHEETS	SHEET NO.
Default	Plot Scale = 10'	DRAWN -	REVISED -			I257	I5-00038-07-WR	LAKE	1090	993
	PLOT DATE = 8/14/2026	CHECKED -	REVISED -			CONTRACT NO. 6IK62				
		DATE -	REVISED -			ILLINOIS FED. AID PROJECT				

FINAL SURVEY NOTE BOOK NO.	SURVEYED PLOTTED TEMPLATE AREAS CHECKED	BY	DATE

ORIGINAL SURVEY NOTE BOOK NO.	SURVEYED PLOTTED TEMPLATE AREAS CHECKED	BY	DATE

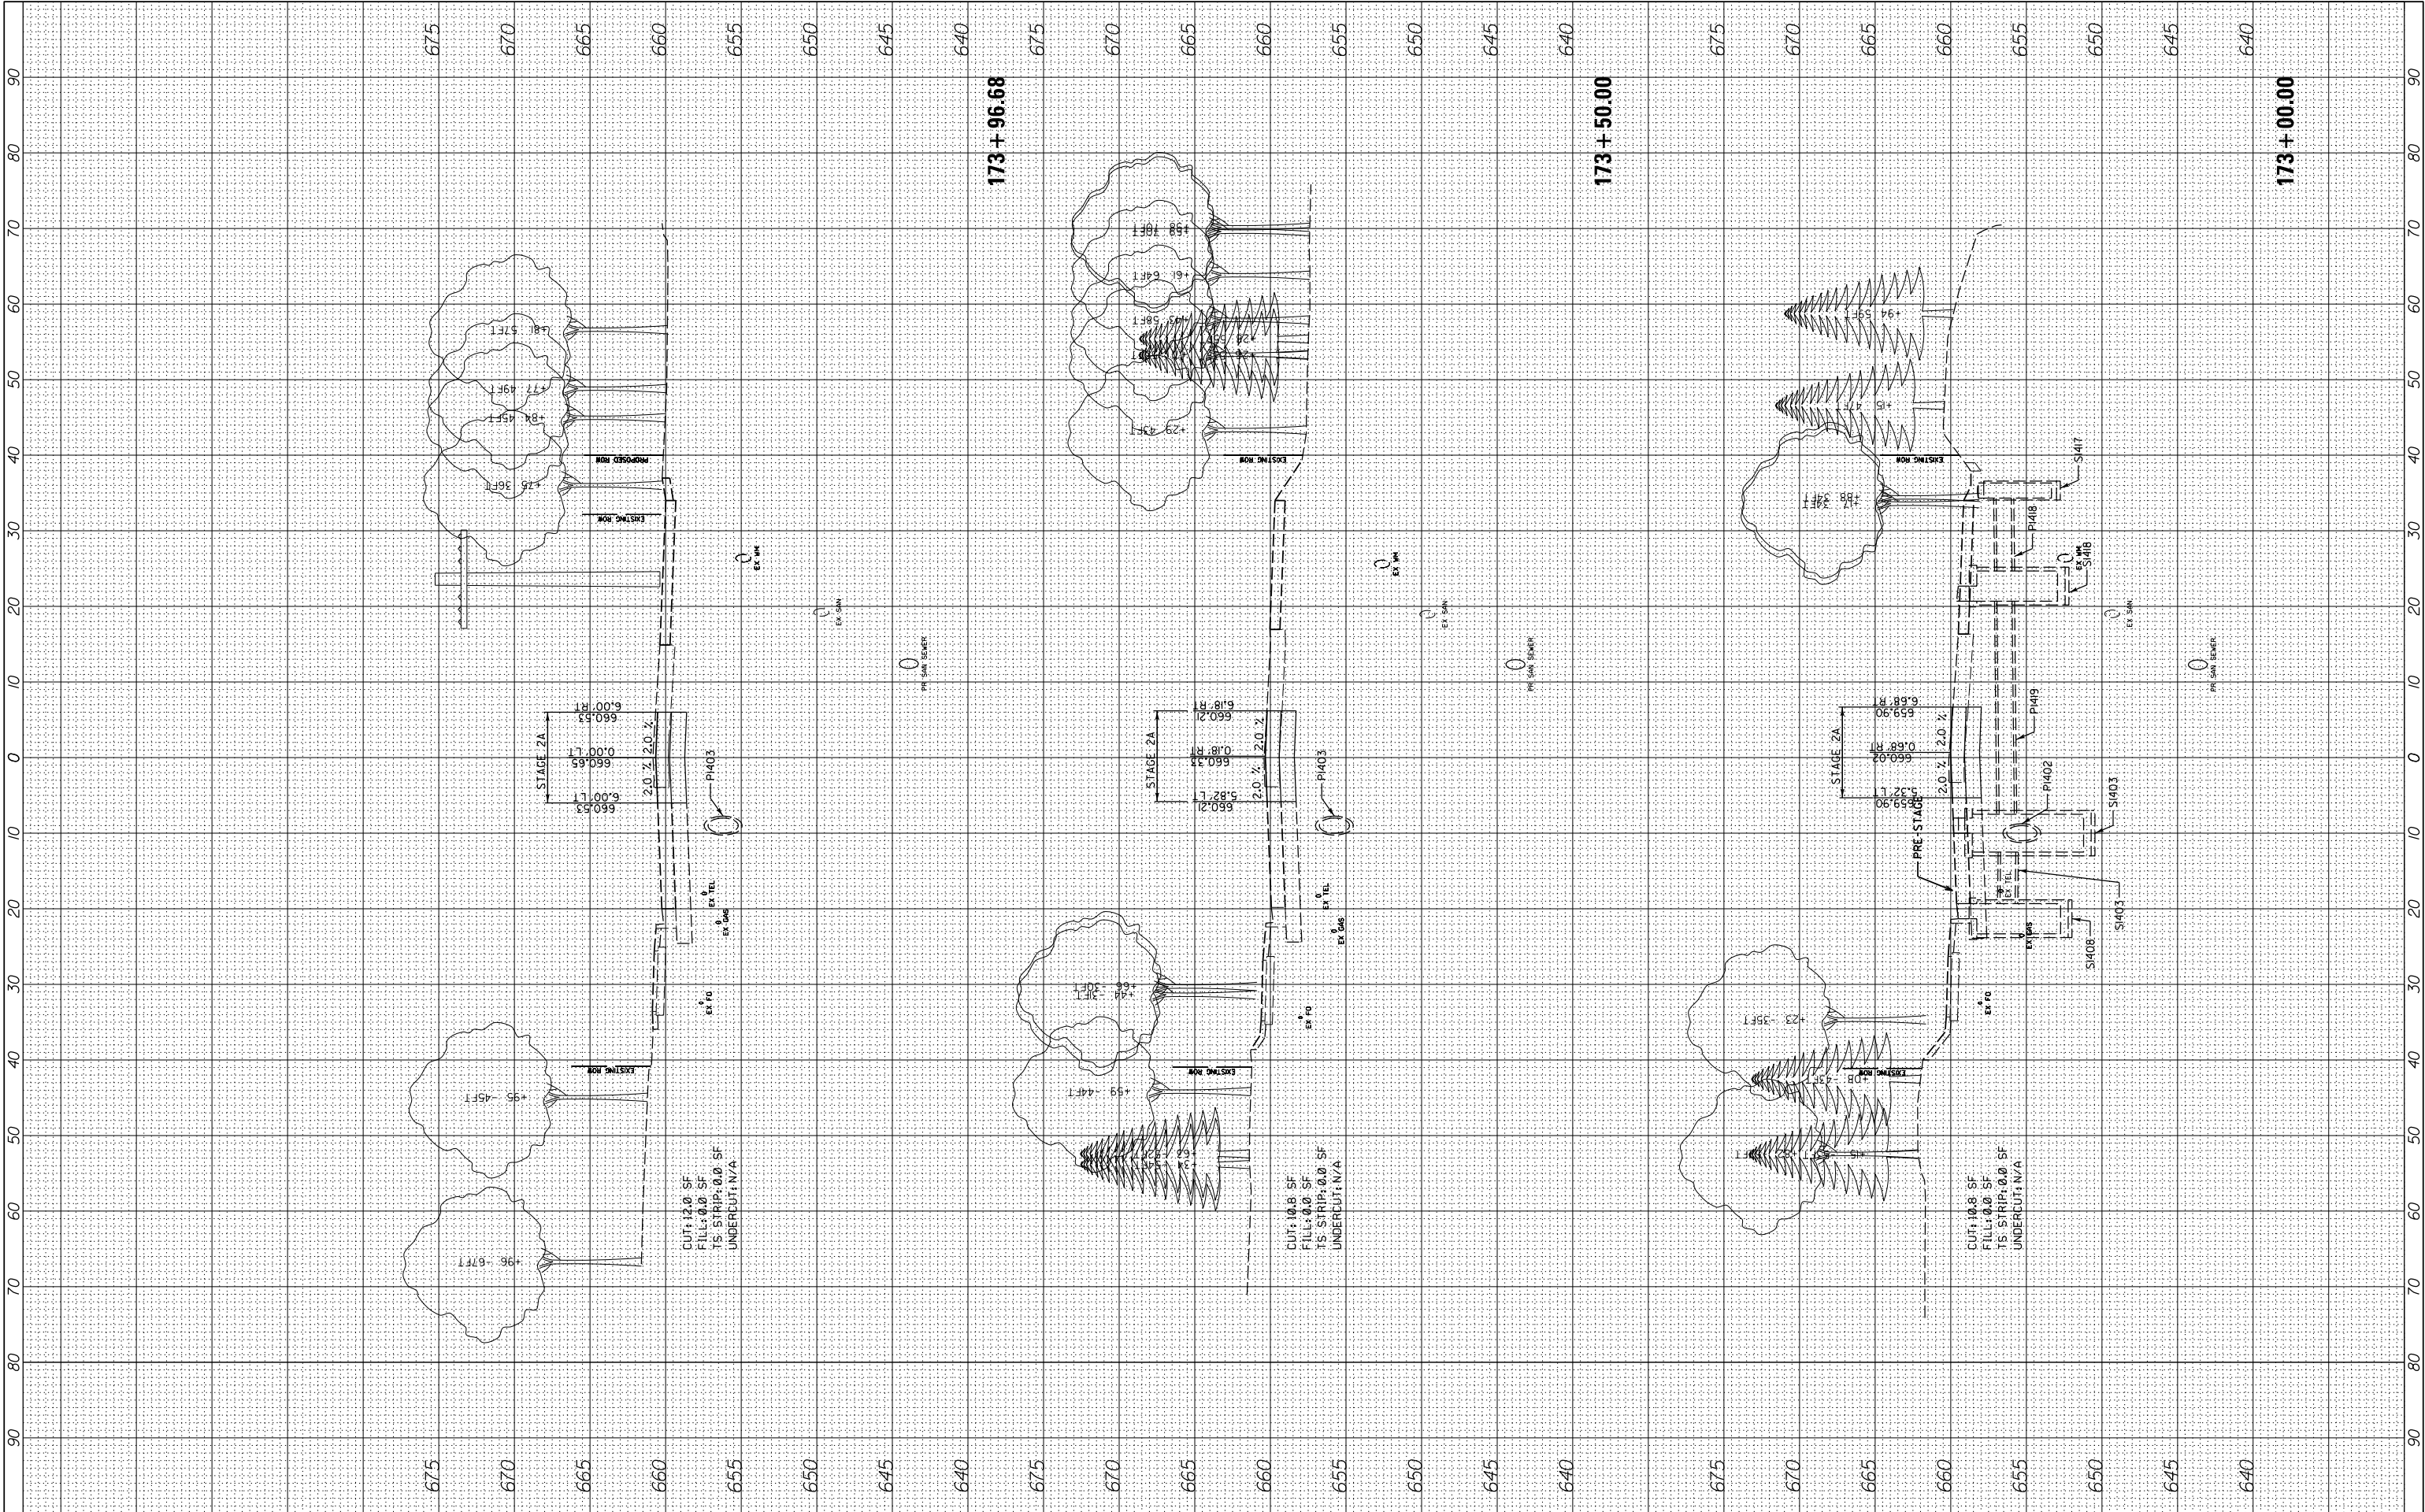


FILE NAME =	USER NAME = cward	DESIGNED -	REVISED -
N:\L\CDOT\190304.0003A\Civil\XS-MOT-Year2-Stage2a-190304.0003.SHT		DRAWN -	REVISED -
Default	PLOT SCALE = 10'	CHECKED -	REVISED -
	PLOT DATE = 8/14/2026	DATE -	REVISED -

STATE OF ILLINOIS DEPARTMENT OF TRANSPORTATION			
DEERFIELD ROAD RECONSTRUCTION MOT CROSS SECTIONS YEAR 2 STAGE 2A			
SCALE:	SHEET	OF	SHEETS
			STA. 173+00.00 TO STA.173+96.68

F.A. RTE.	SECTION	COUNTY	TOTAL SHEETS	SHEET NO.
I257	I5-00038-07-WR	LAKE	1090	994
CONTRACT NO. 6IK62				
ILLINOIS FED. AID PROJECT				

FINAL SURVEY NO.	SURVEYED PLOTTED TEMPLATE AREAS CHECKED	BY	DATE

ORIGINAL SURVEY NO.	SURVEYED PLOTTED TEMPLATE AREAS CHECKED	BY	DATE

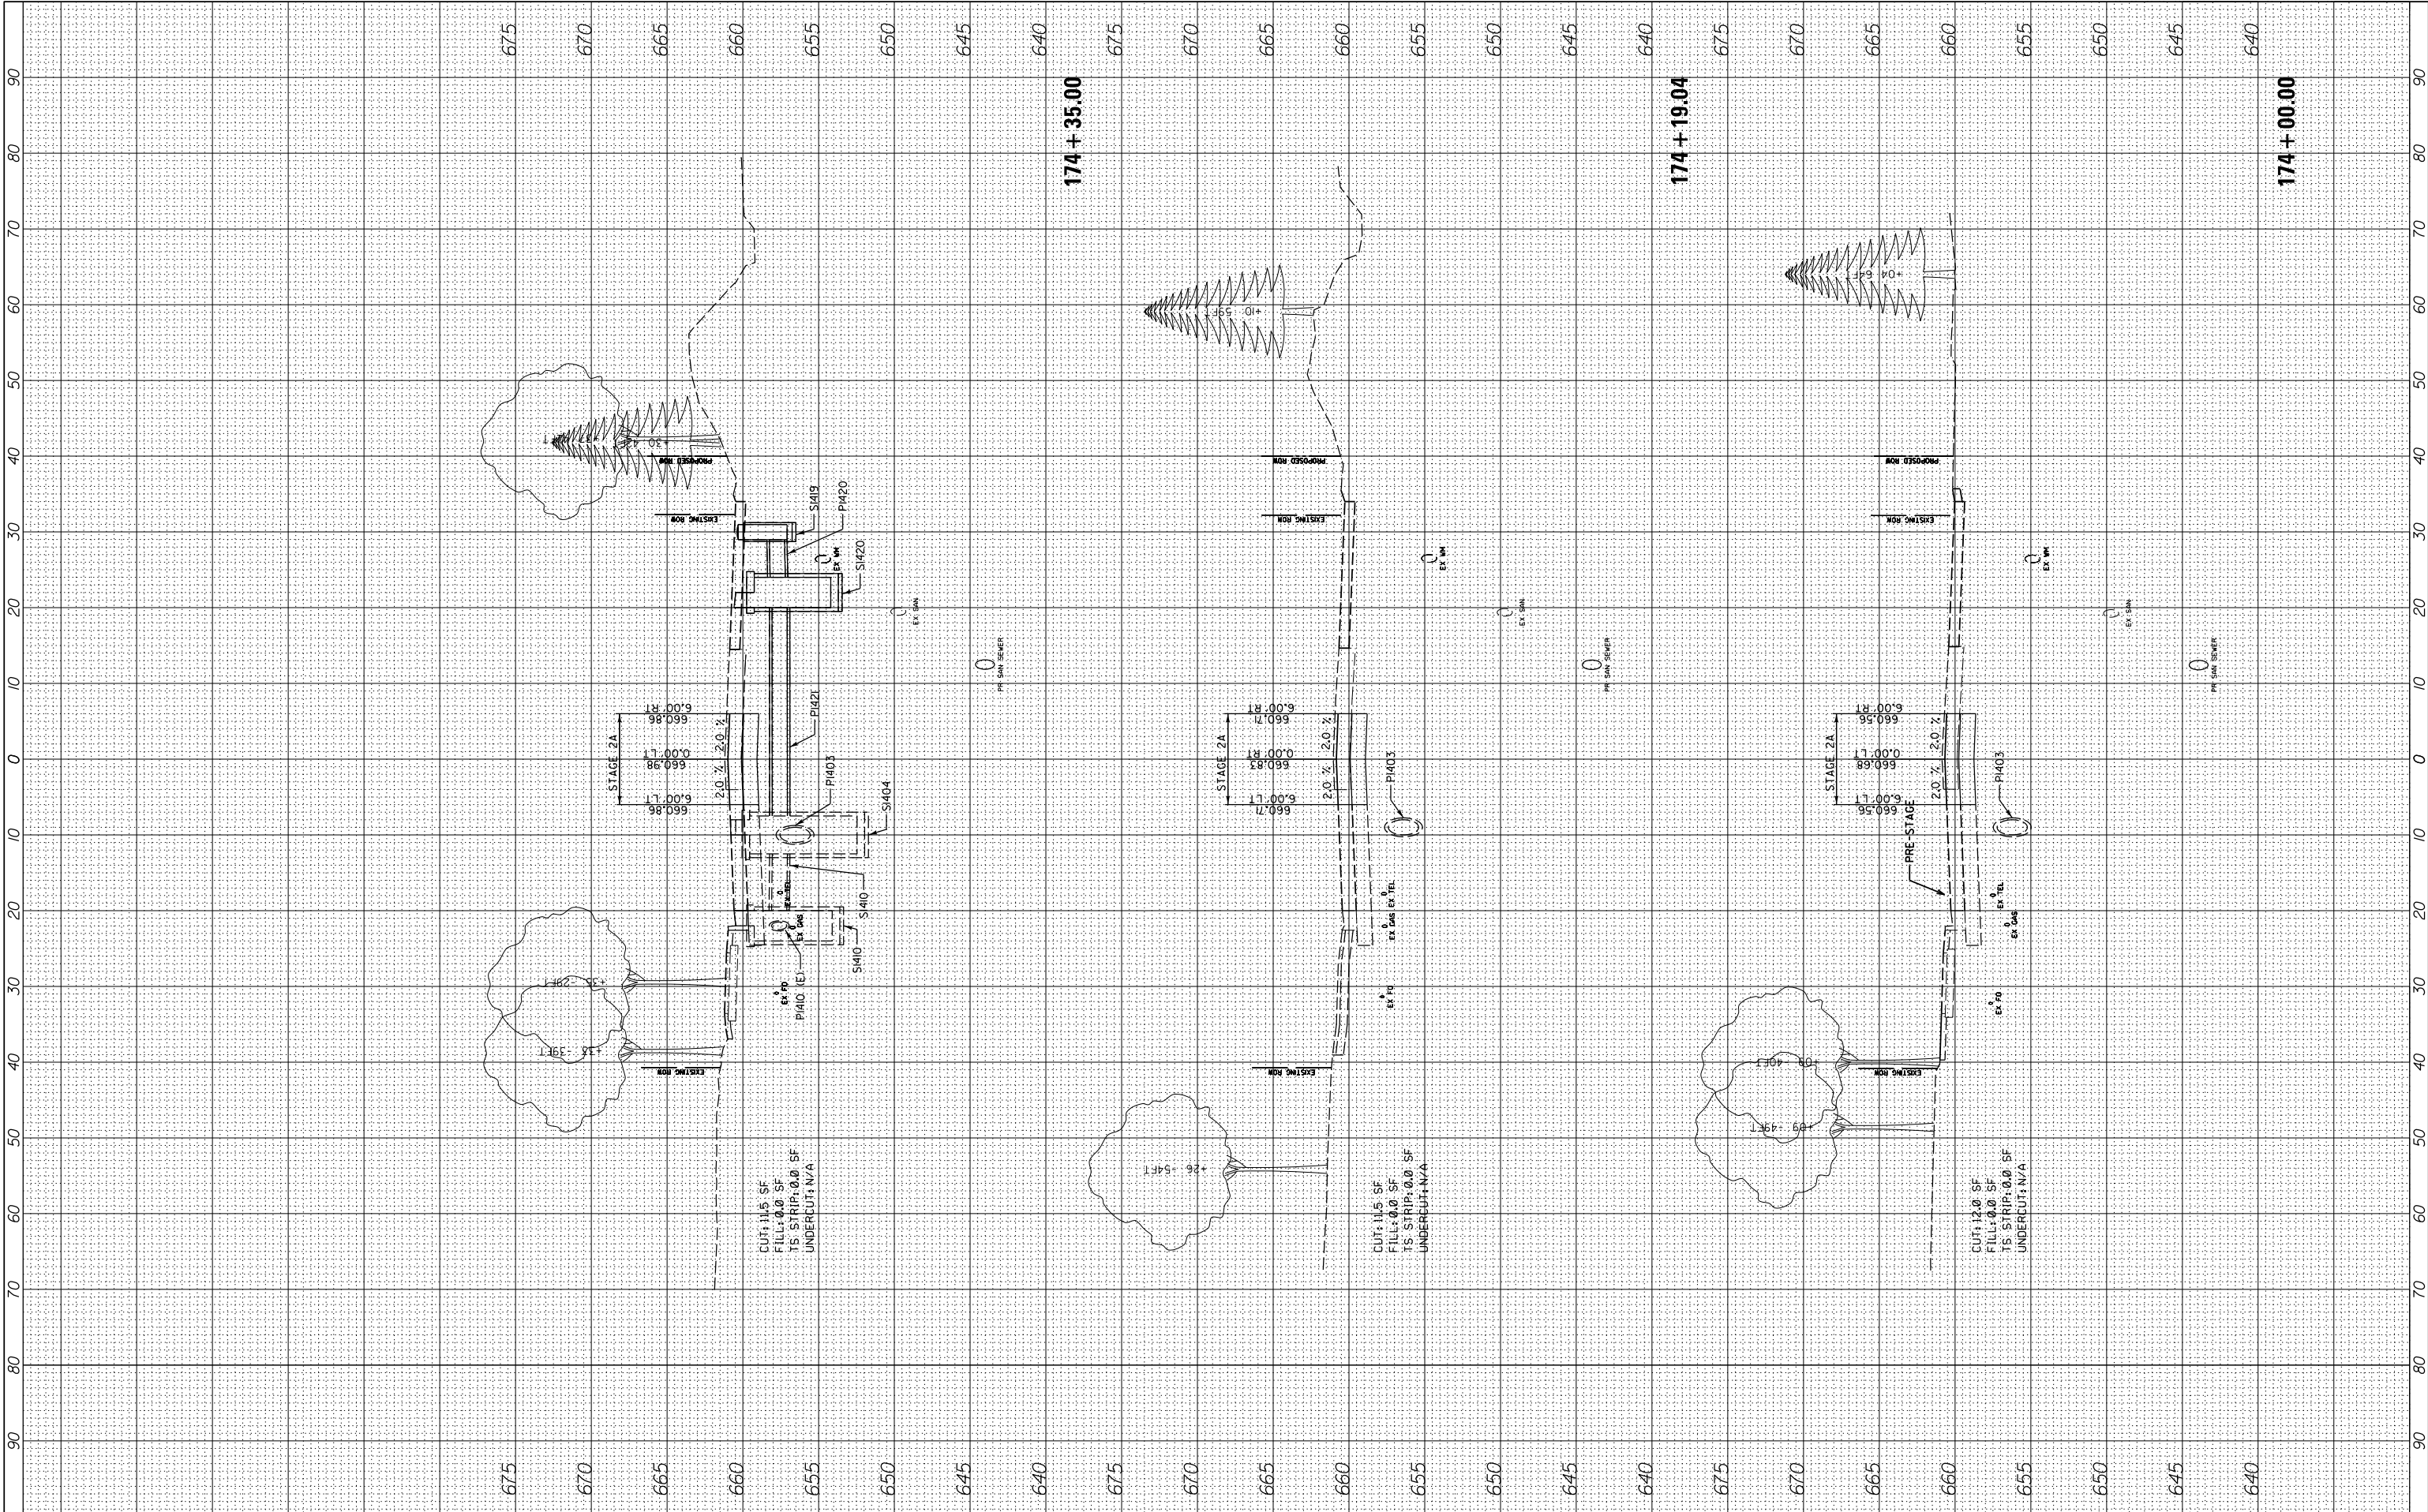

FILE NAME =	USER NAME = cward	DESIGNED -	REVISED -
N:\L\CDOT\190304.0003A\Civil\XS-MOT-Year2-Stage2a-190304.0003.SHT		DRAWN -	REVISED -
Default	PLOT SCALE = 10'	CHECKED -	REVISED -
	PLOT DATE = 8/14/2026	DATE -	REVISED -


STATE OF ILLINOIS
DEPARTMENT OF TRANSPORTATION

DEERFIELD ROAD RECONSTRUCTION MOT CROSS SECTIONS YEAR 2 STAGE 2A			
SCALE:	SHEET	OF	SHEETS
	STA. 174+00.00	TO	STA. 174+35.00

F.A. RTE.	SECTION	COUNTY	TOTAL SHEETS	SHEET NO.
1257	I5-00038-07-WR	LAKE	1090	995
CONTRACT NO. 6IK62				
ILLINOIS FED. AID PROJECT				

FINAL SURVEY NO.	SURVEYED PLOTTED NOTE BOOK AREAS CHECKED	BY	DATE


ORIGINAL SURVEY NO.	SURVEYED PLOTTED NOTE BOOK AREAS CHECKED	BY	DATE

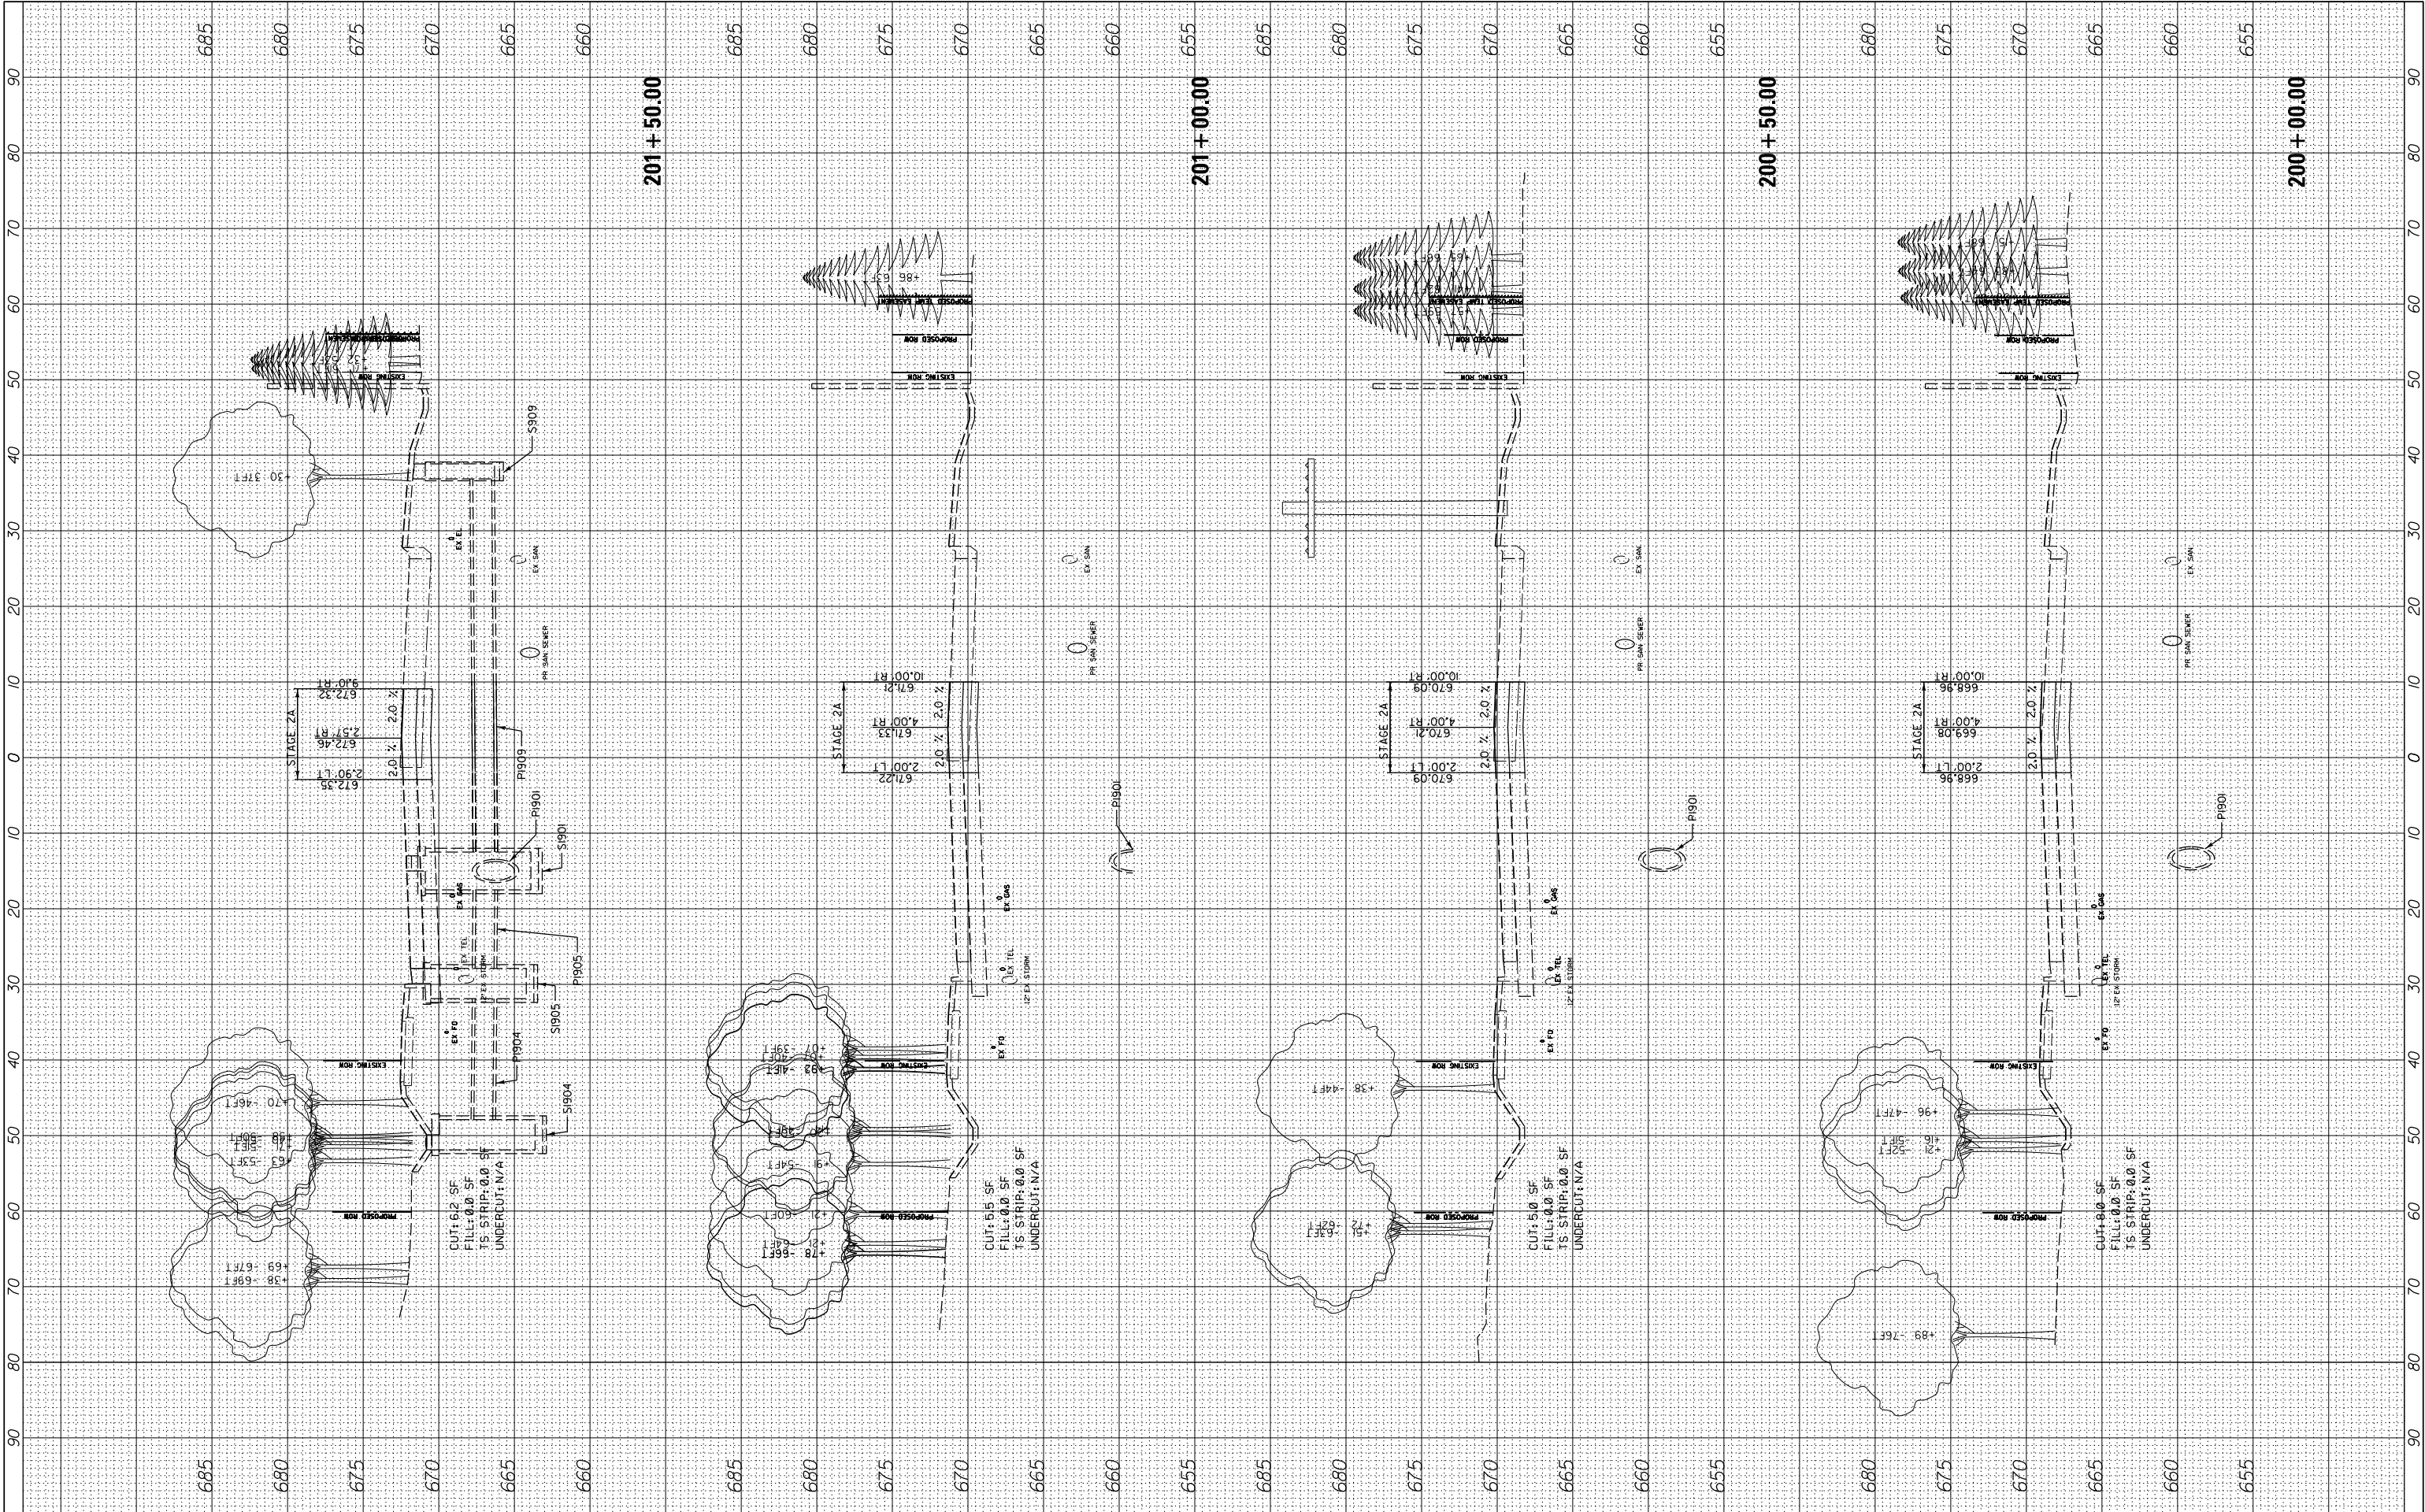

FILE NAME =		USER NAME = cward		DESIGNED -		REVISED -		STATE OF ILLINOIS DEPARTMENT OF TRANSPORTATION				DEERFIELD ROAD RECONSTRUCTION				F.A.	SECTION	COUNTY	TOTAL	SHEET
N:\L\CDOT\190304.0003A\Civil\XS-MOT-Year2-Stage2a-190304.0003.SHT		DRAWN -		REVISED -		MOT CROSS SECTIONS YEAR 2 STAGE 2A						I257	15-00038-07-WR	LAKE	1090	996				
Default		PLOT SCALE = 10'		CHECKED -		REVISED -						CONTRACT NO. 6IK62								
PLOT DATE = 8/14/2026		DATE -		REVISED -		SCALE: SHEET OF SHEETS STA. 200+00.00 TO STA. 201+50.00						ILLINOIS	FED. AID PROJECT							

FINAL SURVEY NOTE BOOK NO.	SURVEYED PLOTTED TEMPLATE AREAS CHECKED	BY	DATE

ORIGINAL SURVEY NOTE BOOK NO.	SURVEYED PLOTTED TEMPLATE AREAS CHECKED	BY	DATE

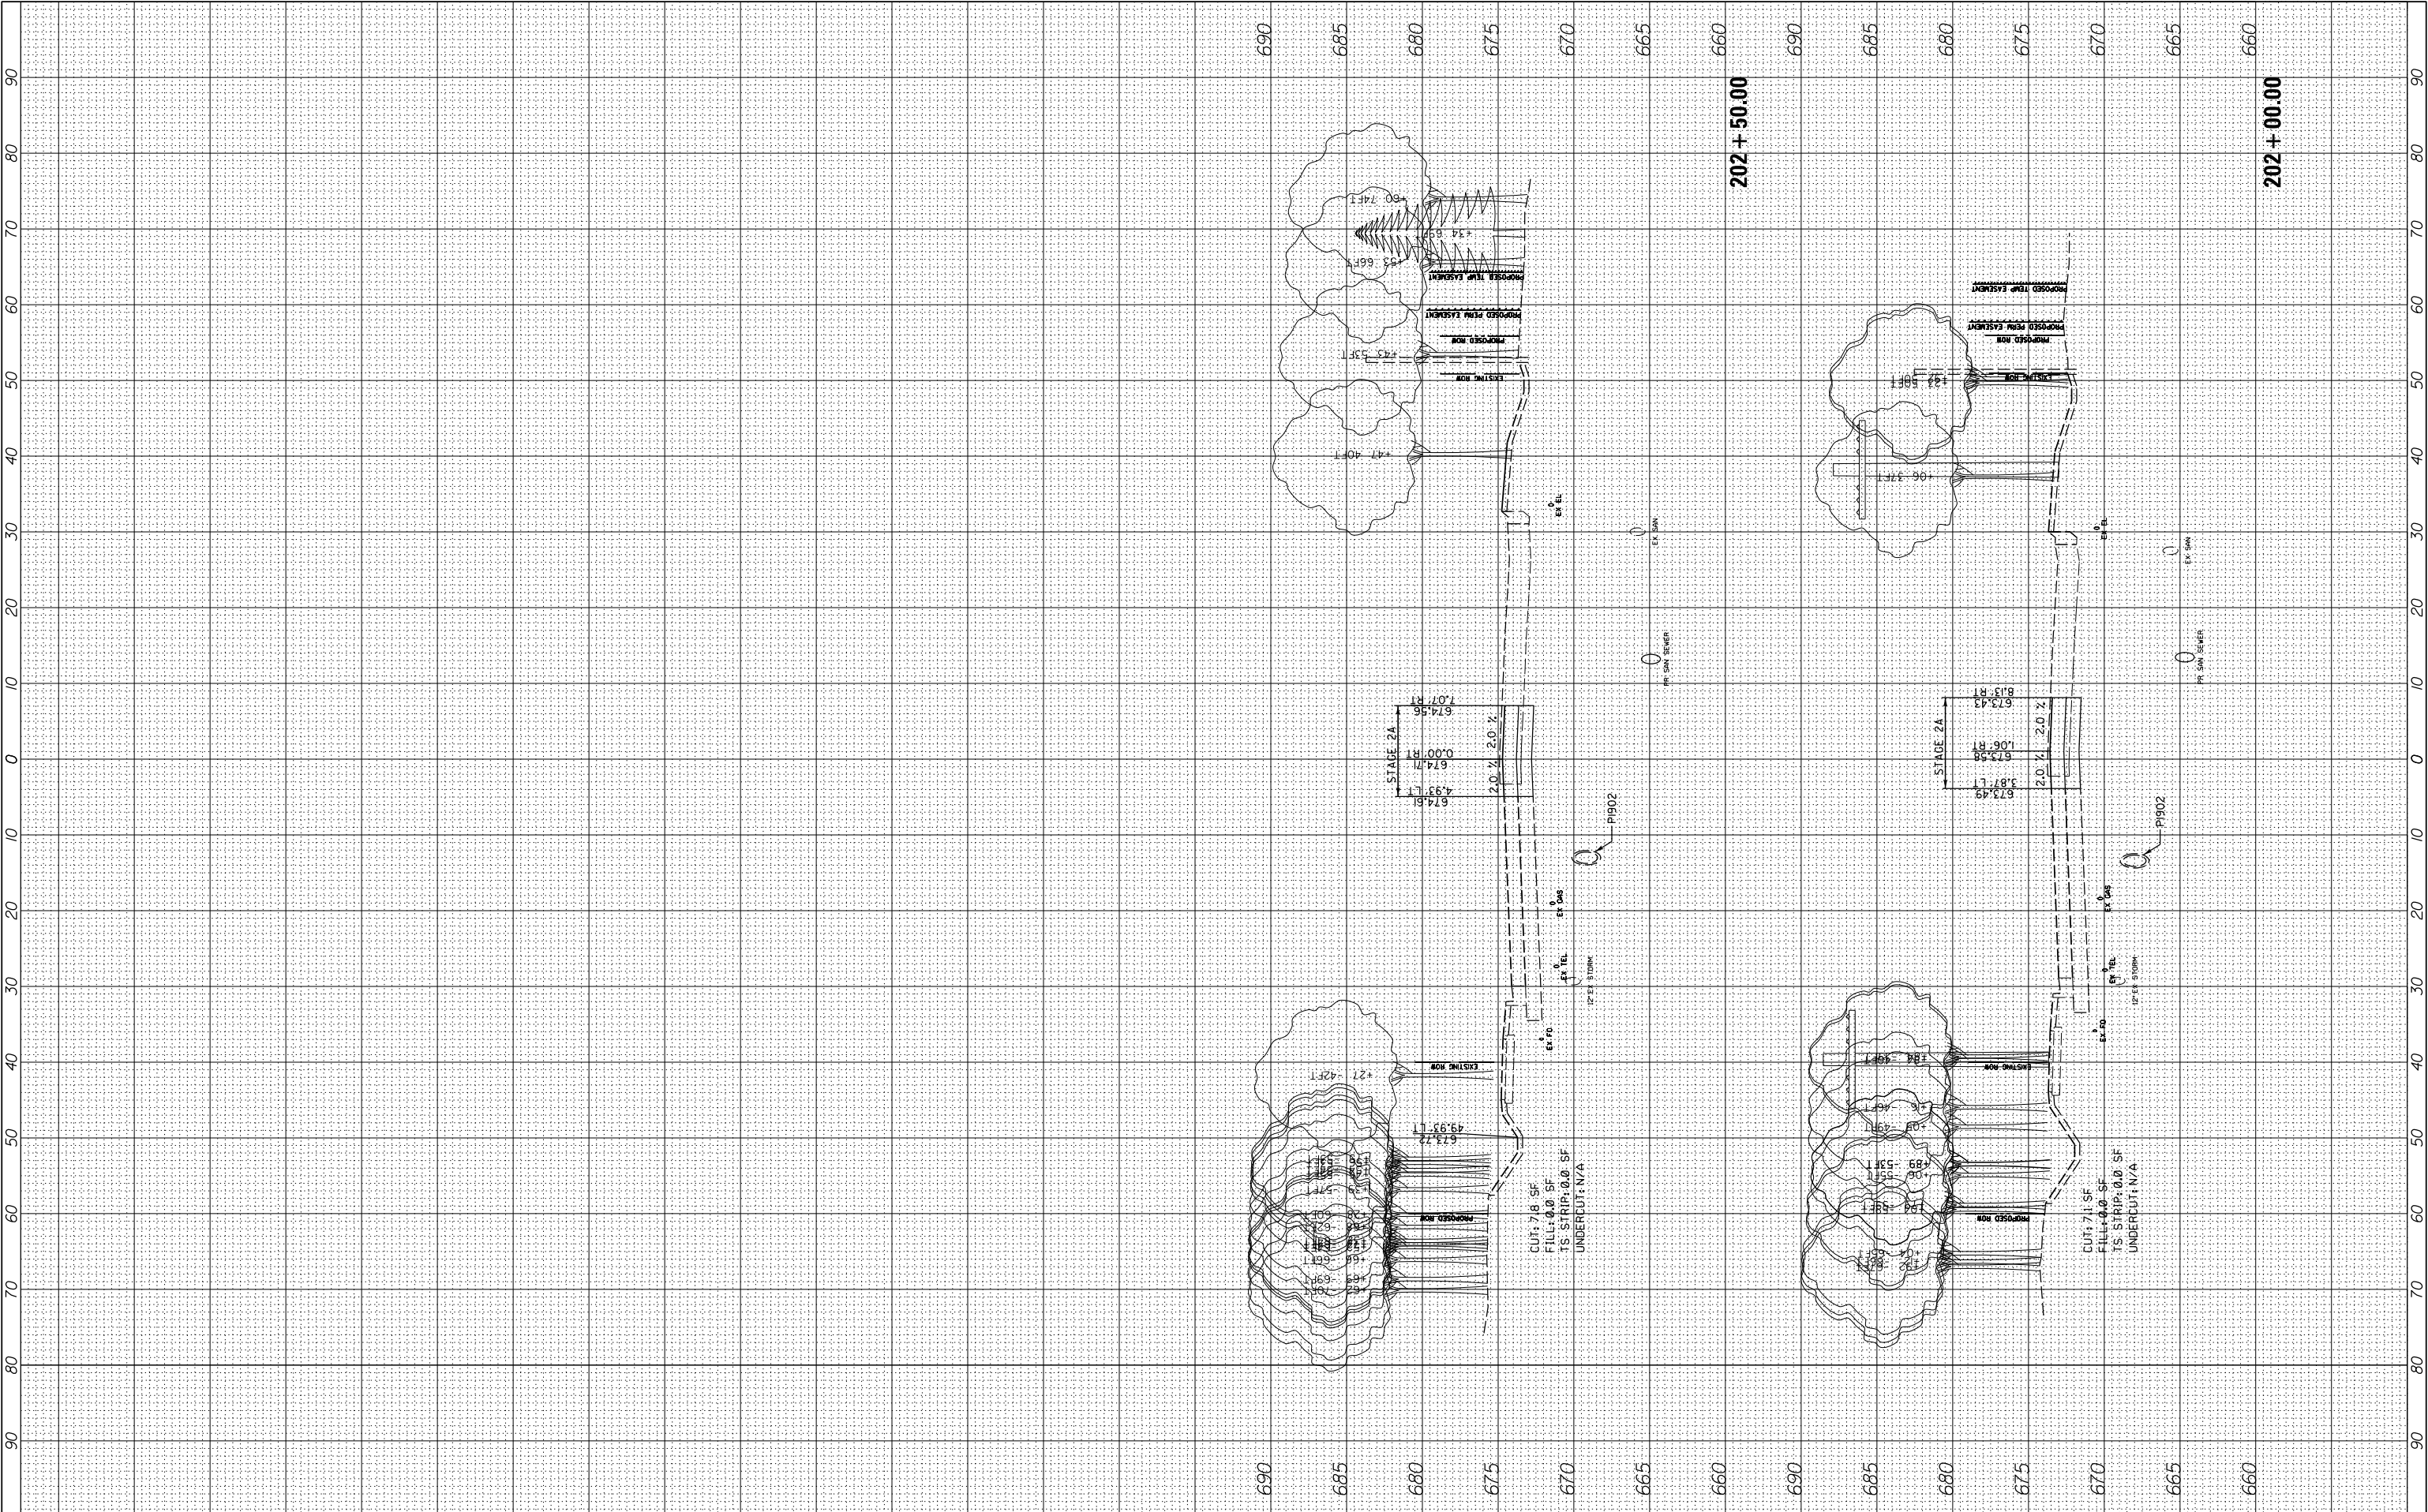

FILE NAME =	USER NAME = cward	DESIGNED -	REVISED -
N:\CDDOT\190304.0003A\Civil\XS-MOT-Year2-Stage2a-190304.0003.SHT		DRAWN -	REVISED -
Default	PLOT SCALE = 10'	CHECKED -	REVISED -
	PLOT DATE = 8/14/2026	DATE -	REVISED -

STATE OF ILLINOIS
DEPARTMENT OF TRANSPORTATION


DEERFIELD ROAD RECONSTRUCTION
MOT CROSS SECTIONS YEAR 2 STAGE 2A

SCALE: SHEET OF SHEETS STA. 202+00.00 TO STA. 202+50.00

F.A. RTE.	SECTION	COUNTY	TOTAL SHEETS	SHEET NO.
I257	I5-00038-07-WR	LAKE	1090	997
CONTRACT NO. 6IK62				
ILLINOIS FED. AID PROJECT				

FINAL SURVEY	SURVEYED _____	BY _____	DATE _____
	PLOTTED _____		
	TEMPLATE _____		
	AREAS _____		
NO. _____	AREAS CHECKED _____		


ORIGINAL SURVEY			BY		DATE
NOTE BOOK					
	SURVEYED				
	PLOTTED				
	TEMPLATE				
	AREAS				
NO.	AREAS CHECKED				

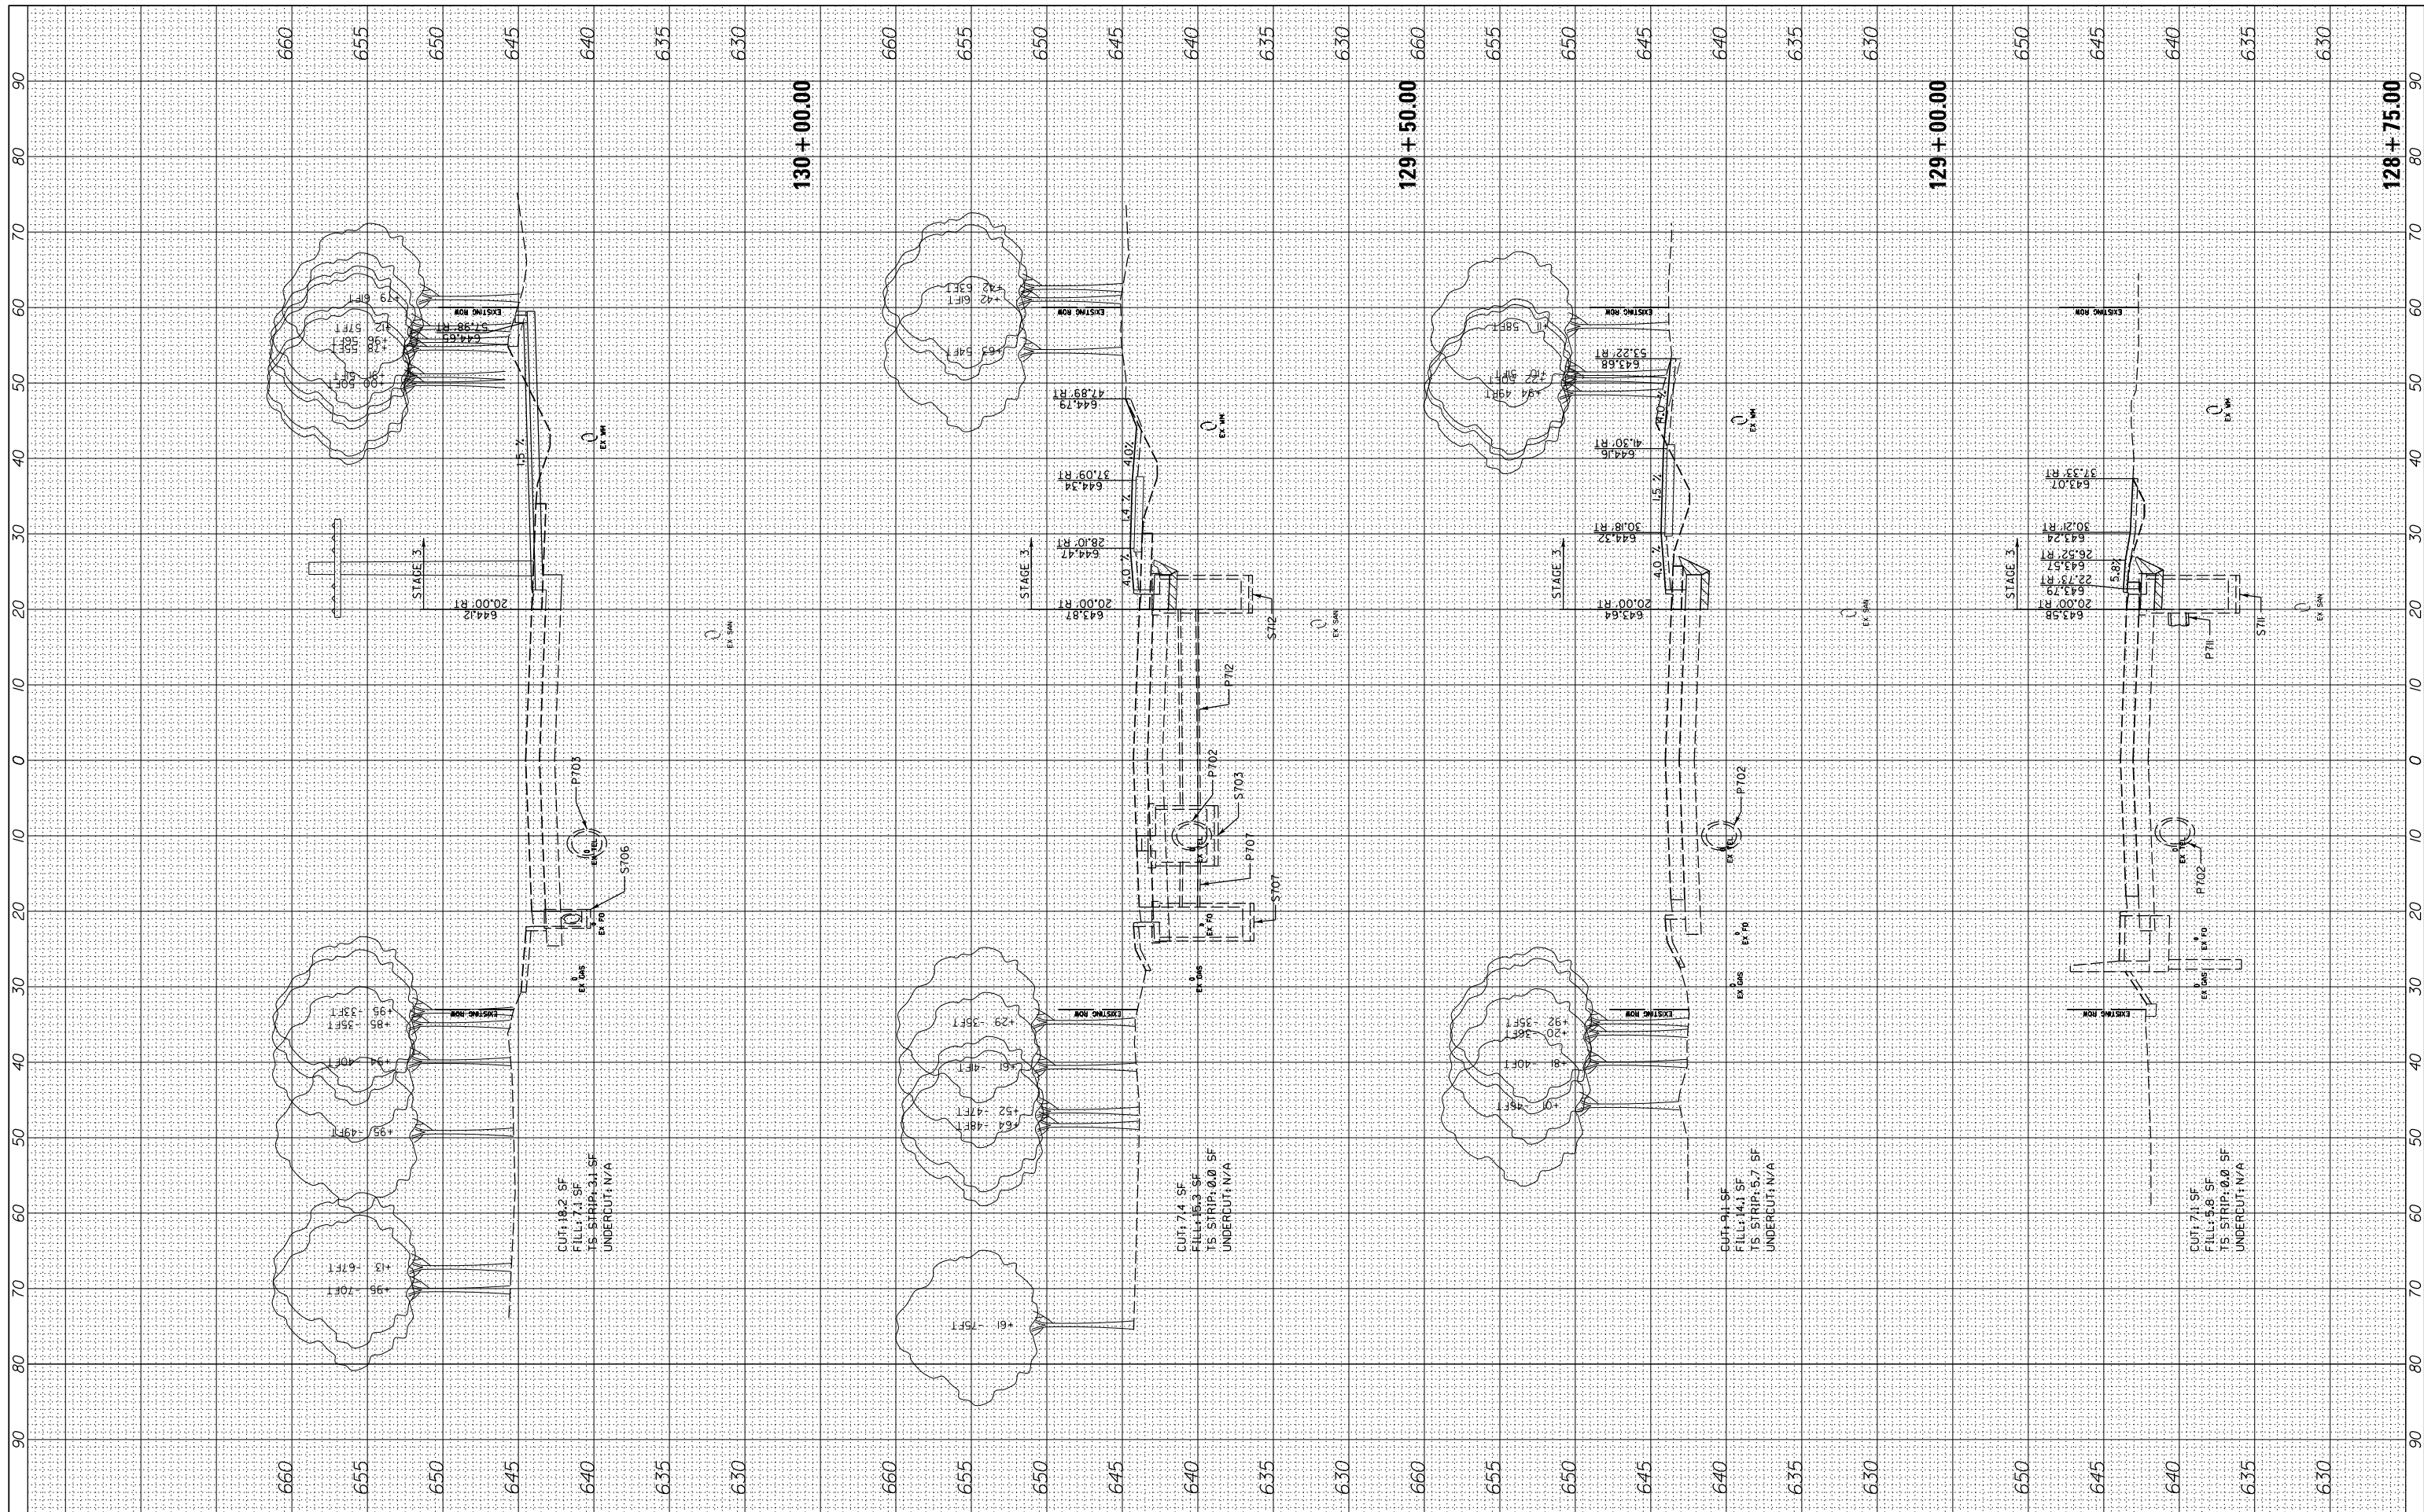

FILE NAME =	USER NAME = cward	DESIGNED -	REVISED -	STATE OF ILLINOIS DEPARTMENT OF TRANSPORTATION	DEERFIELD ROAD RECONSTRUCTION MOT CROSS SECTIONS YEAR 2 STAGE 3					F.A. RTE.	SECTION	COUNTY	TOTAL SHEETS	SHEET NO.
N:\CDDOT\190304\0003A\Civil\X-S-MOT-Year2-Stage3-190304.0003A.SHT	DRAWN -	REVISED -	1257							I5-00038-07-WR	LAKE	1090	998	
Default	PLOT SCALE = 10'	CHECKED -	REVISED -		CONTRACT NO. 61K62									
	PLOT DATE = 8/14/2026	DATE -	REVISED -		SCALE:	SHEET	OF	SHEETS	STA. 128+75.00	TO	STA. 130+00.00	ILLINOIS FED. AID PROJECT		

FINAL	SURVEYED	BY	DATE
SURVEY	PLOTTED		
NOTE BOOK	TEMPLATE		
NO.	AREAS CHECKED		

ORIGINAL	SURVEYED	BY	DATE
SURVEY	PLOTTED		
NOTE BOOK	TEMPLATE		
NO.	AREAS CHECKED		

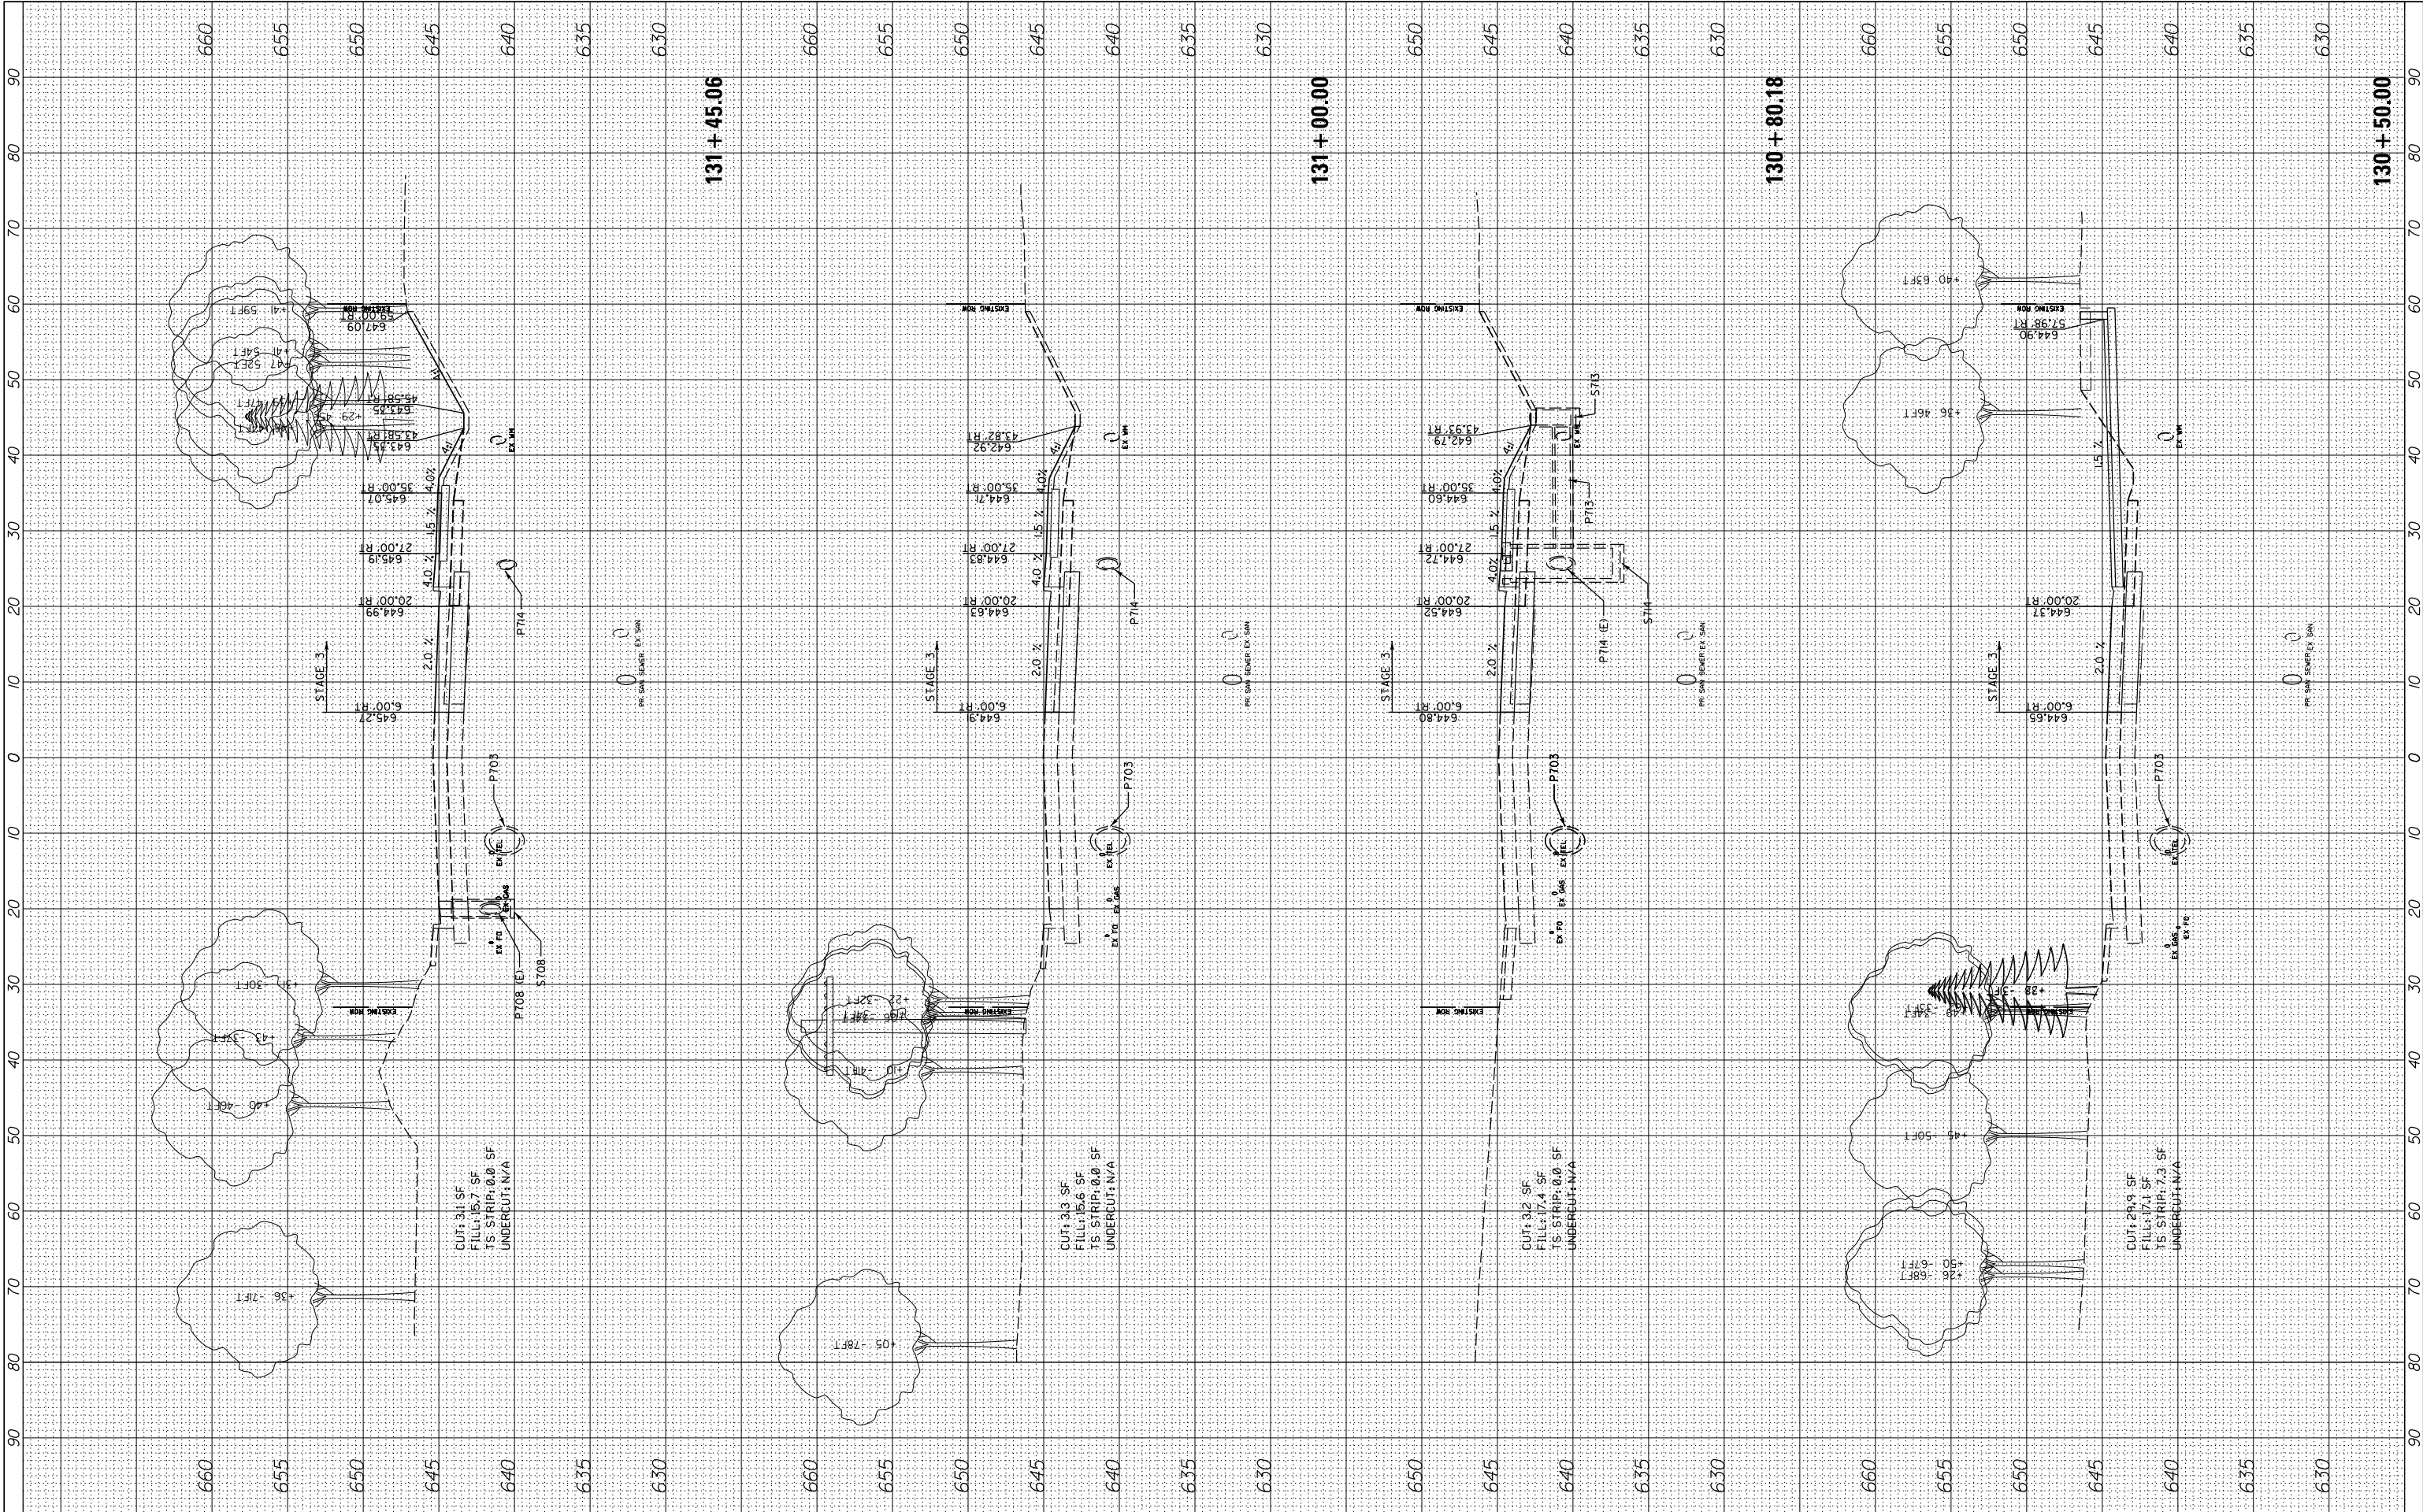


FILE NAME =	USER NAME = cward	DESIGNED -	REVISED -
N:\L\CDOT\190304.0003A\Civil\XS-MOT-Year-2-Stage-3-190304.0003A.SHT		DRAWN -	REVISED -
Default	PLOT SCALE = 10'	CHECKED -	REVISED -
	PLOT DATE = 8/14/2026	DATE -	REVISED -

STATE OF ILLINOIS DEPARTMENT OF TRANSPORTATION			
DEERFIELD ROAD RECONSTRUCTION MOT CROSS SECTIONS YEAR 2 STAGE 3			
SCALE:	SHEET	OF	SHEETS
	STA. 130+50.00	TO	STA. 131+45.06

F.A. RTE.	SECTION	COUNTY	TOTAL SHEETS	SHEET NO.
I257	I5-00038-07-WR	LAKE	1090	999
CONTRACT NO. 6IK62				
ILLINOIS FED. AID PROJECT				

FINAL SURVEY NO.	SURVEYED PLOTTED NOTE BOOK AREAS CHECKED	BY	DATE

ORIGINAL SURVEY NO.	SURVEYED PLOTTED NOTE BOOK AREAS CHECKED	BY	DATE

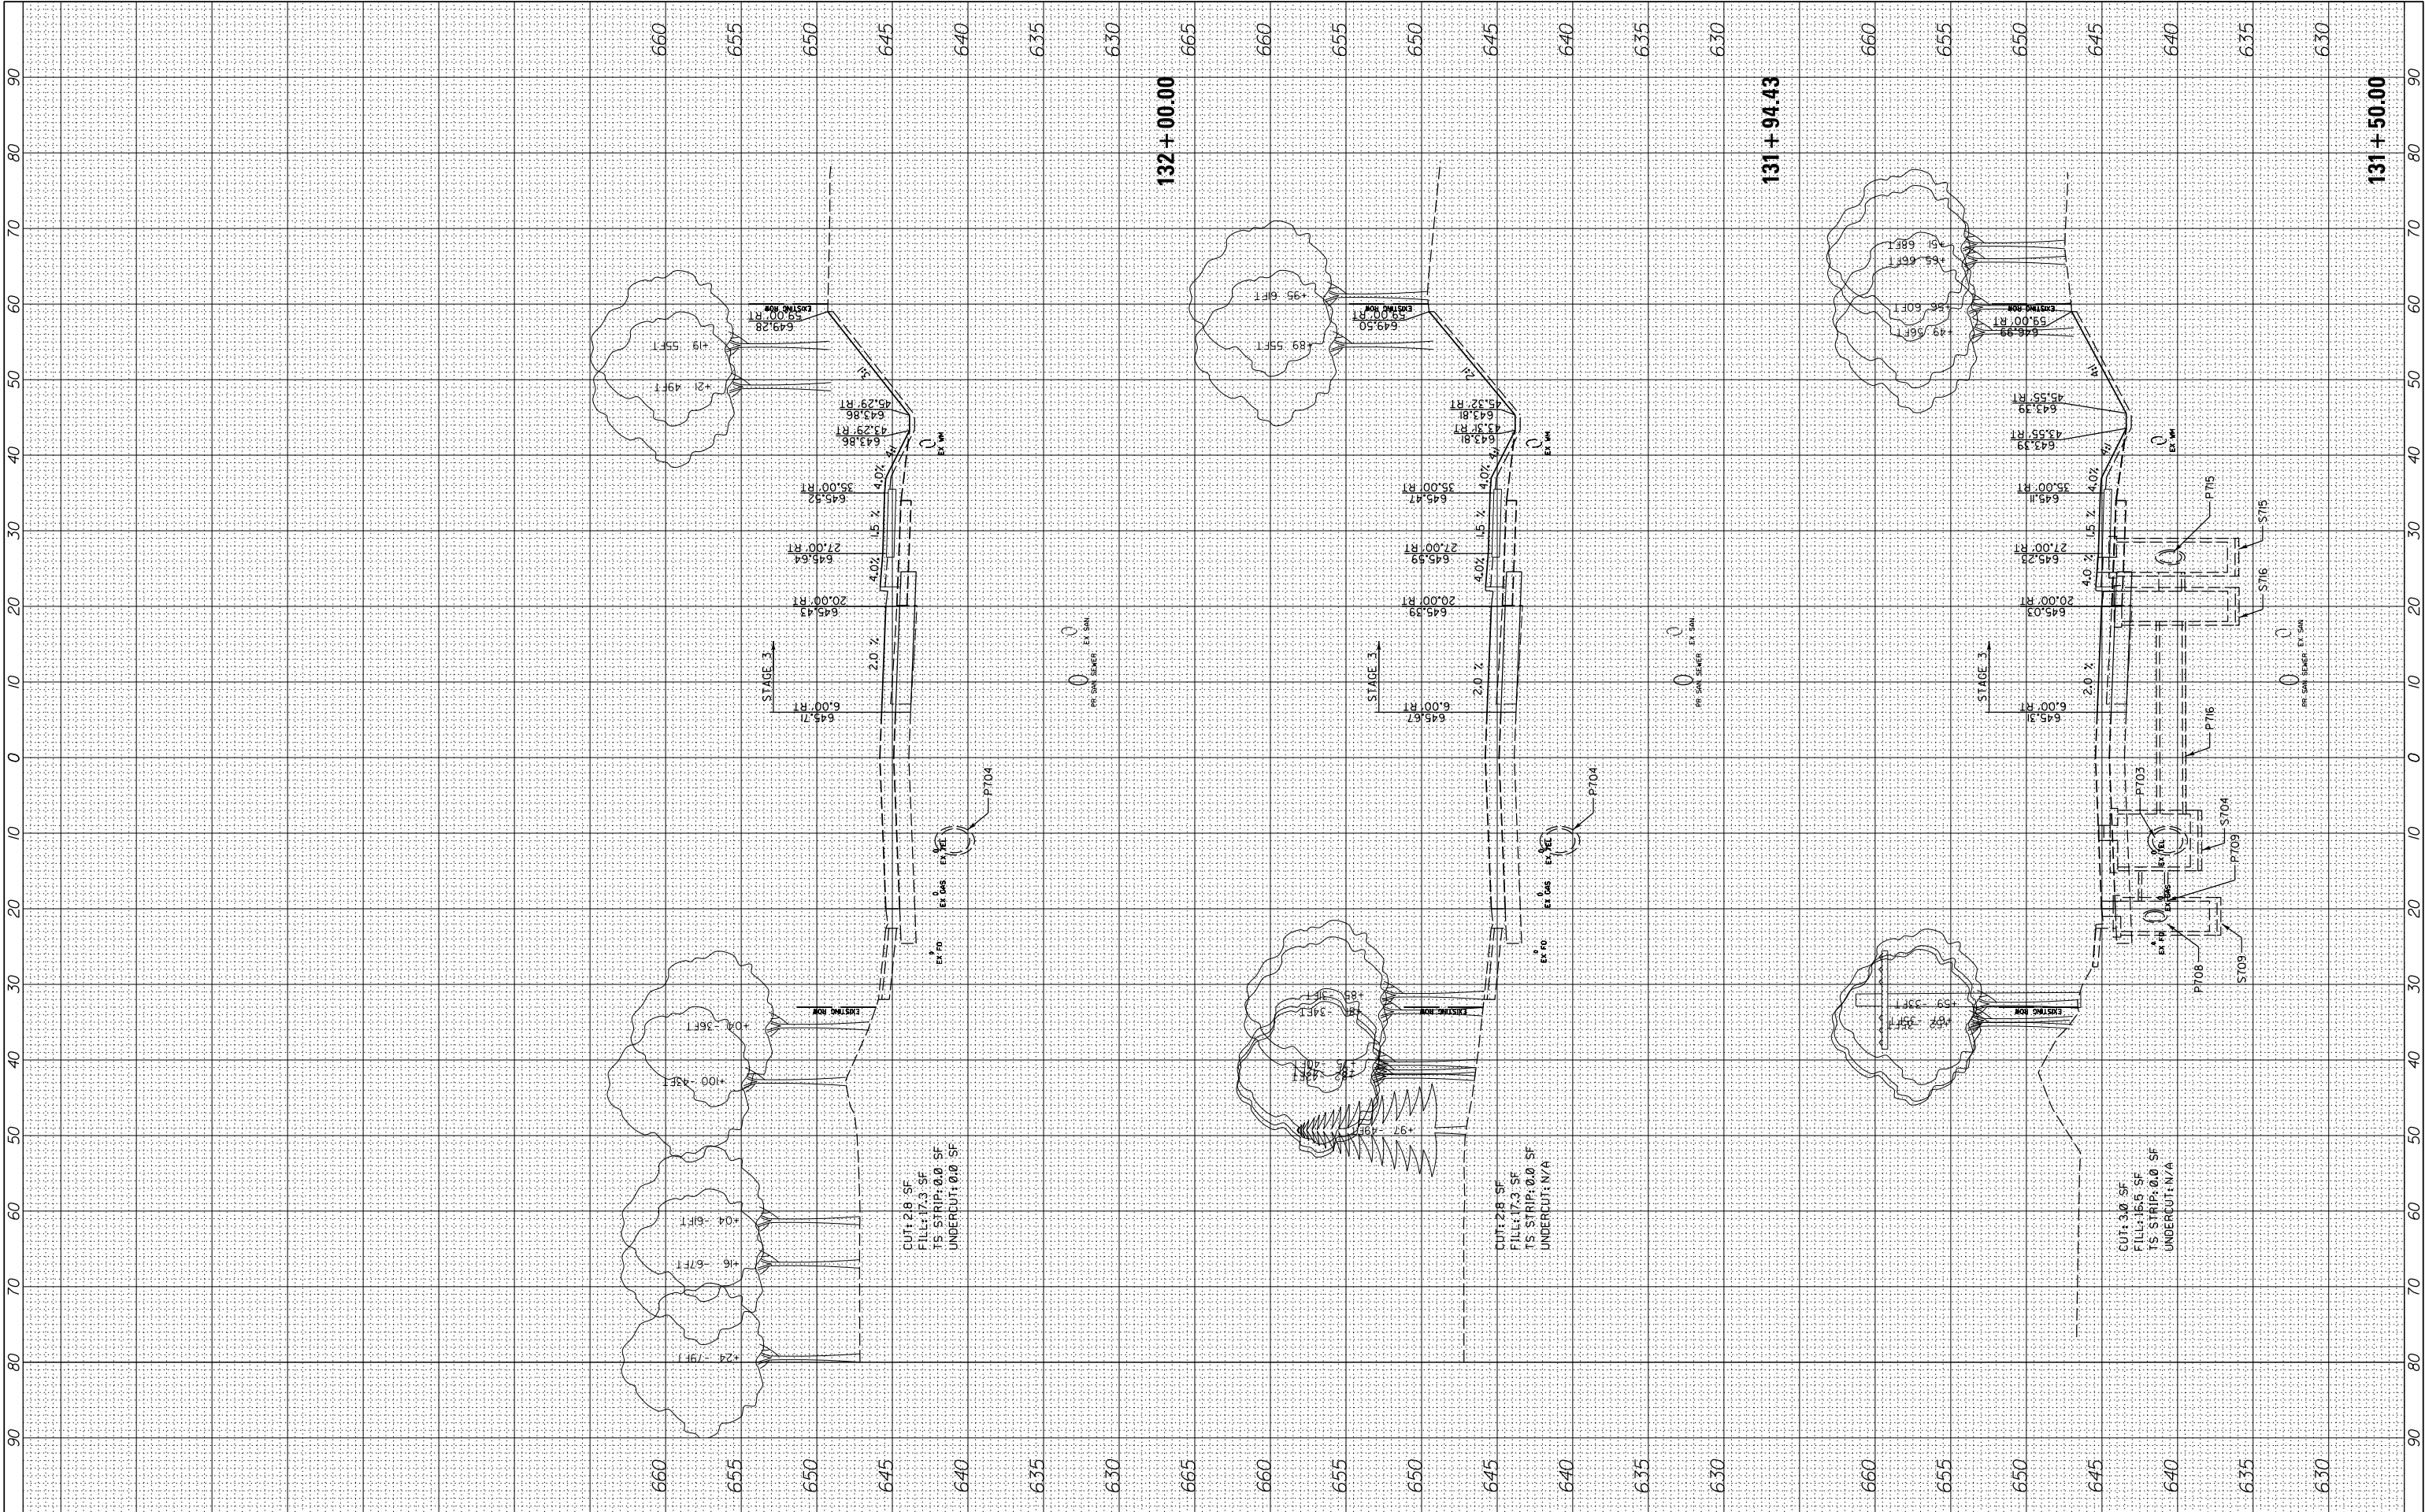

FILE NAME =	USER NAME = cward	DESIGNED -	REVISED -	STATE OF ILLINOIS DEPARTMENT OF TRANSPORTATION	DEERFIELD ROAD RECONSTRUCTION MOT CROSS SECTIONS YEAR 2 STAGE 3				F.A. RTE.	SECTION	COUNTY	TOTAL SHEETS	SHEET NO.
N:\CDDOT\190304.0003A\Civil\XS-MOT-Year2-Stage3	8-190304.0003A.SHT	DRAWN -	REVISED -		I257	15-00038-07-WR	LAKE	1090	1000				
Default	PLOT SCALE = 10'	CHECKED -	REVISED -		CONTRACT NO. 6IK62								
	PLOT DATE = 8/14/2026	DATE -	REVISED -		SCALE:	SHEET	OF	SHEETS	STA. 131+50.00	TO STA.132+00.00	ILLINOIS FED. AID PROJECT		